


The Park Danforth

RENOVATIONS AND ADDITIONS


777 Stevens Ave
 Portland, ME 04103

NO.	DESCRIPTION	DATE


CONTENT: PLAN DETAILS	
DRAWN BY:	Author
PROJECT NO:	13-059-00
DATE:	06/05/2015
REVISED:	
SCALE:	3" = 1'-0"
A5.6	
Project Phase 100% CONSTRUCTION DOCUMENTS	
<small>COPYRIGHT © 2015 BY LAVALLEE BRENSINGER PROFESSIONAL ASSOCIATION. ALL RIGHTS RESERVED. NO REPRODUCTION WITHOUT PERMISSION.</small>	

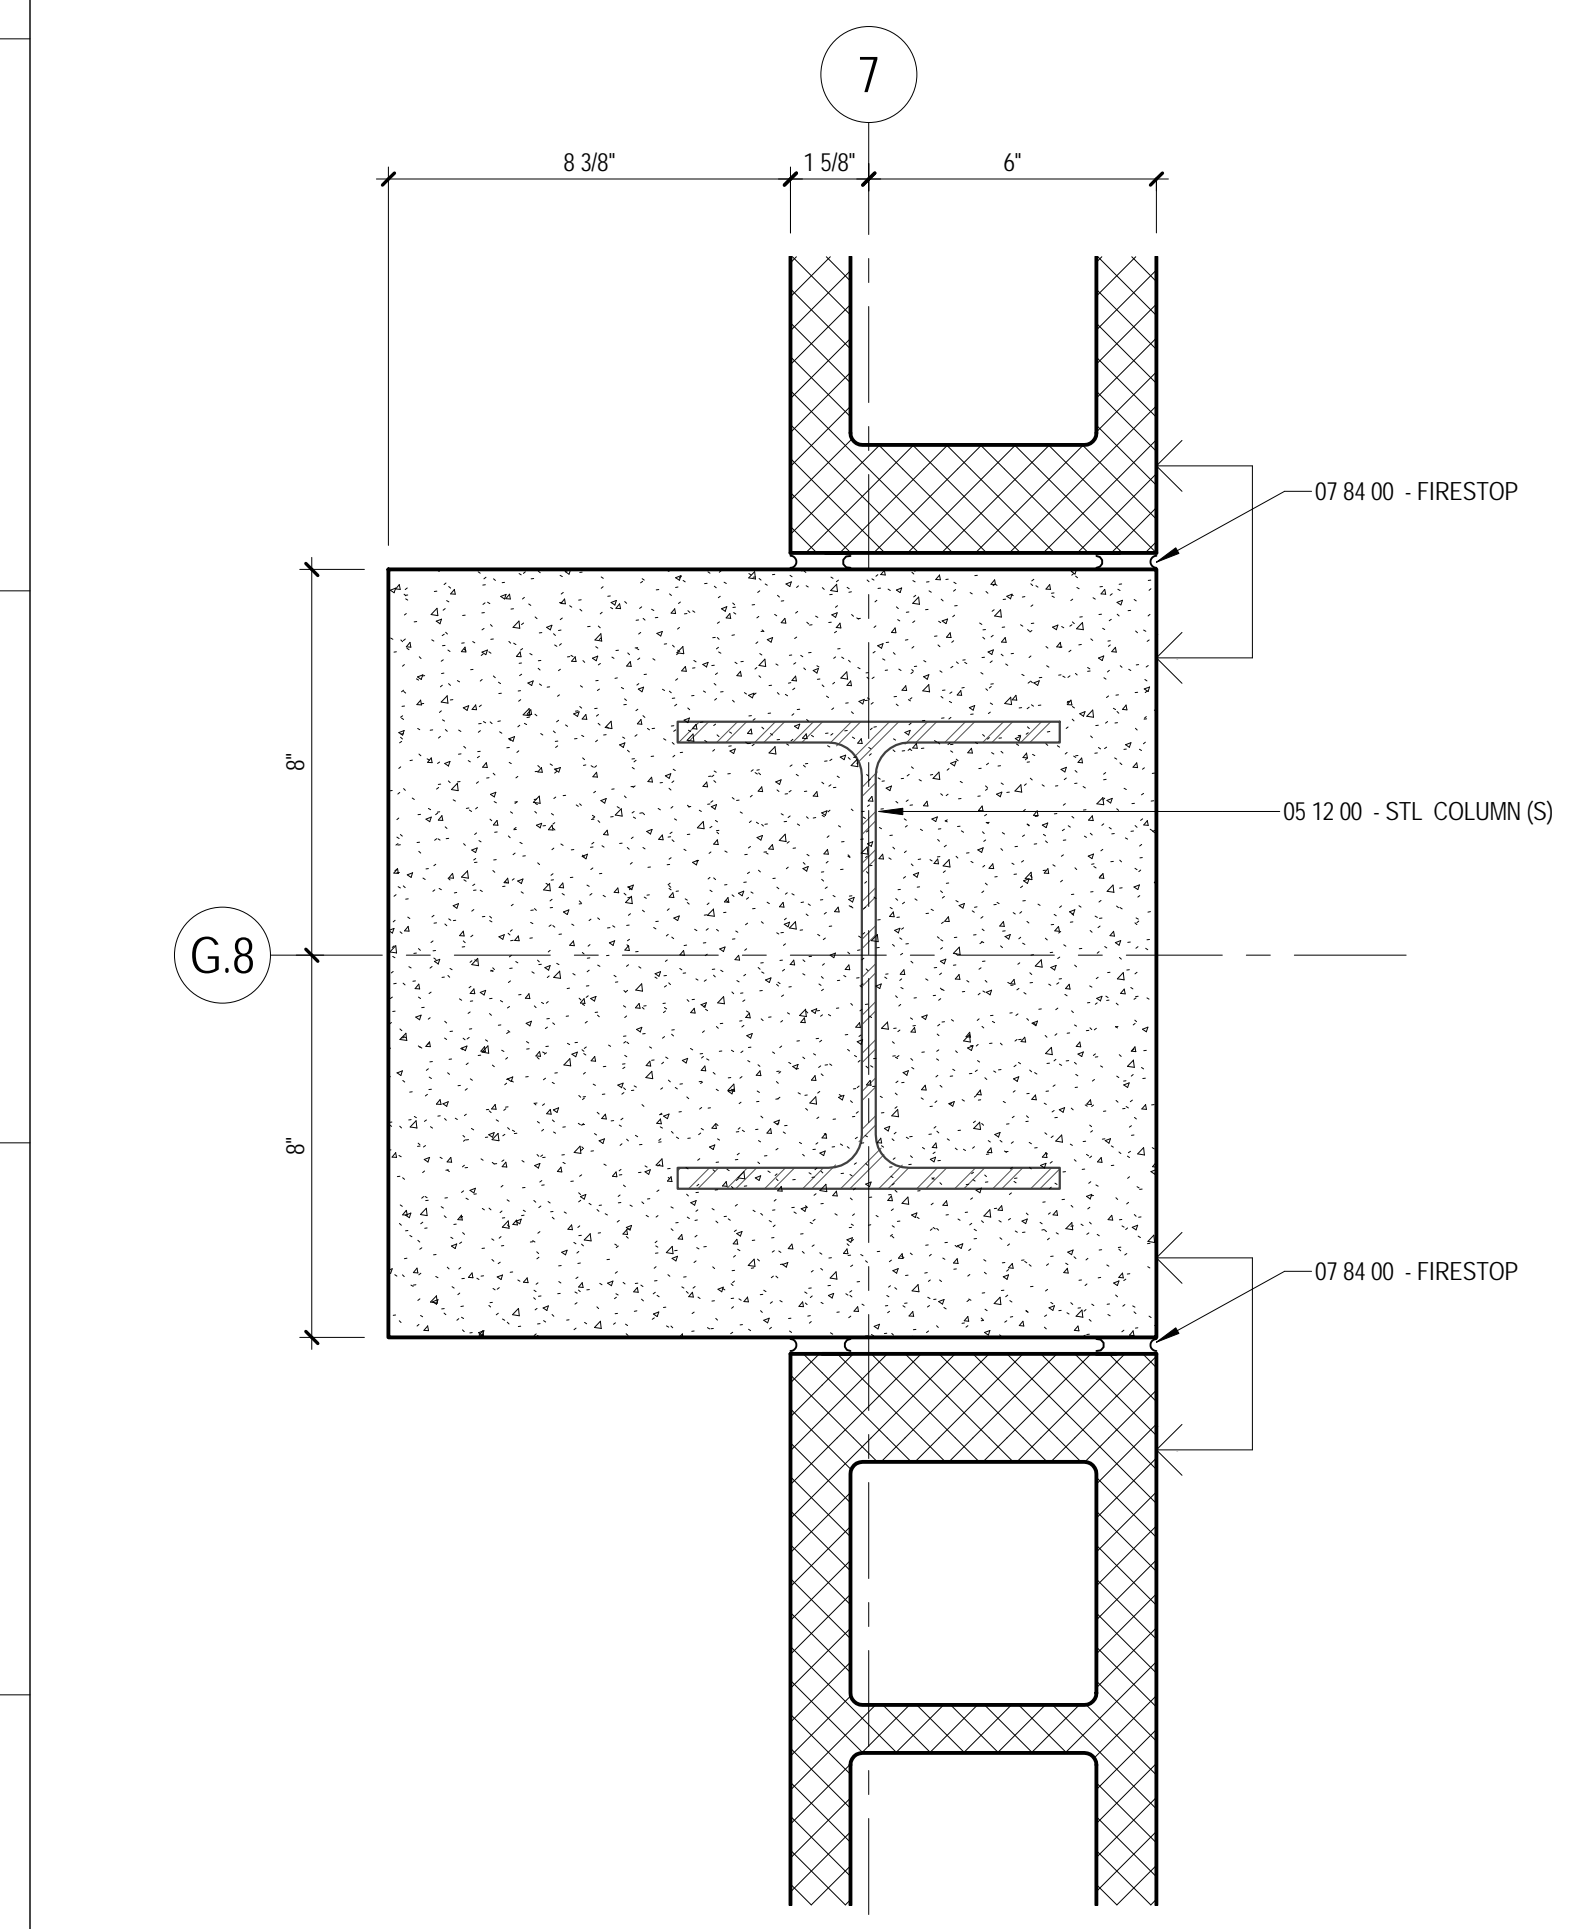


E1 PLAN DETAIL GARAGE LEVEL @ TRASH COLLECTION G011
 A5.6 3" = 1'-0"

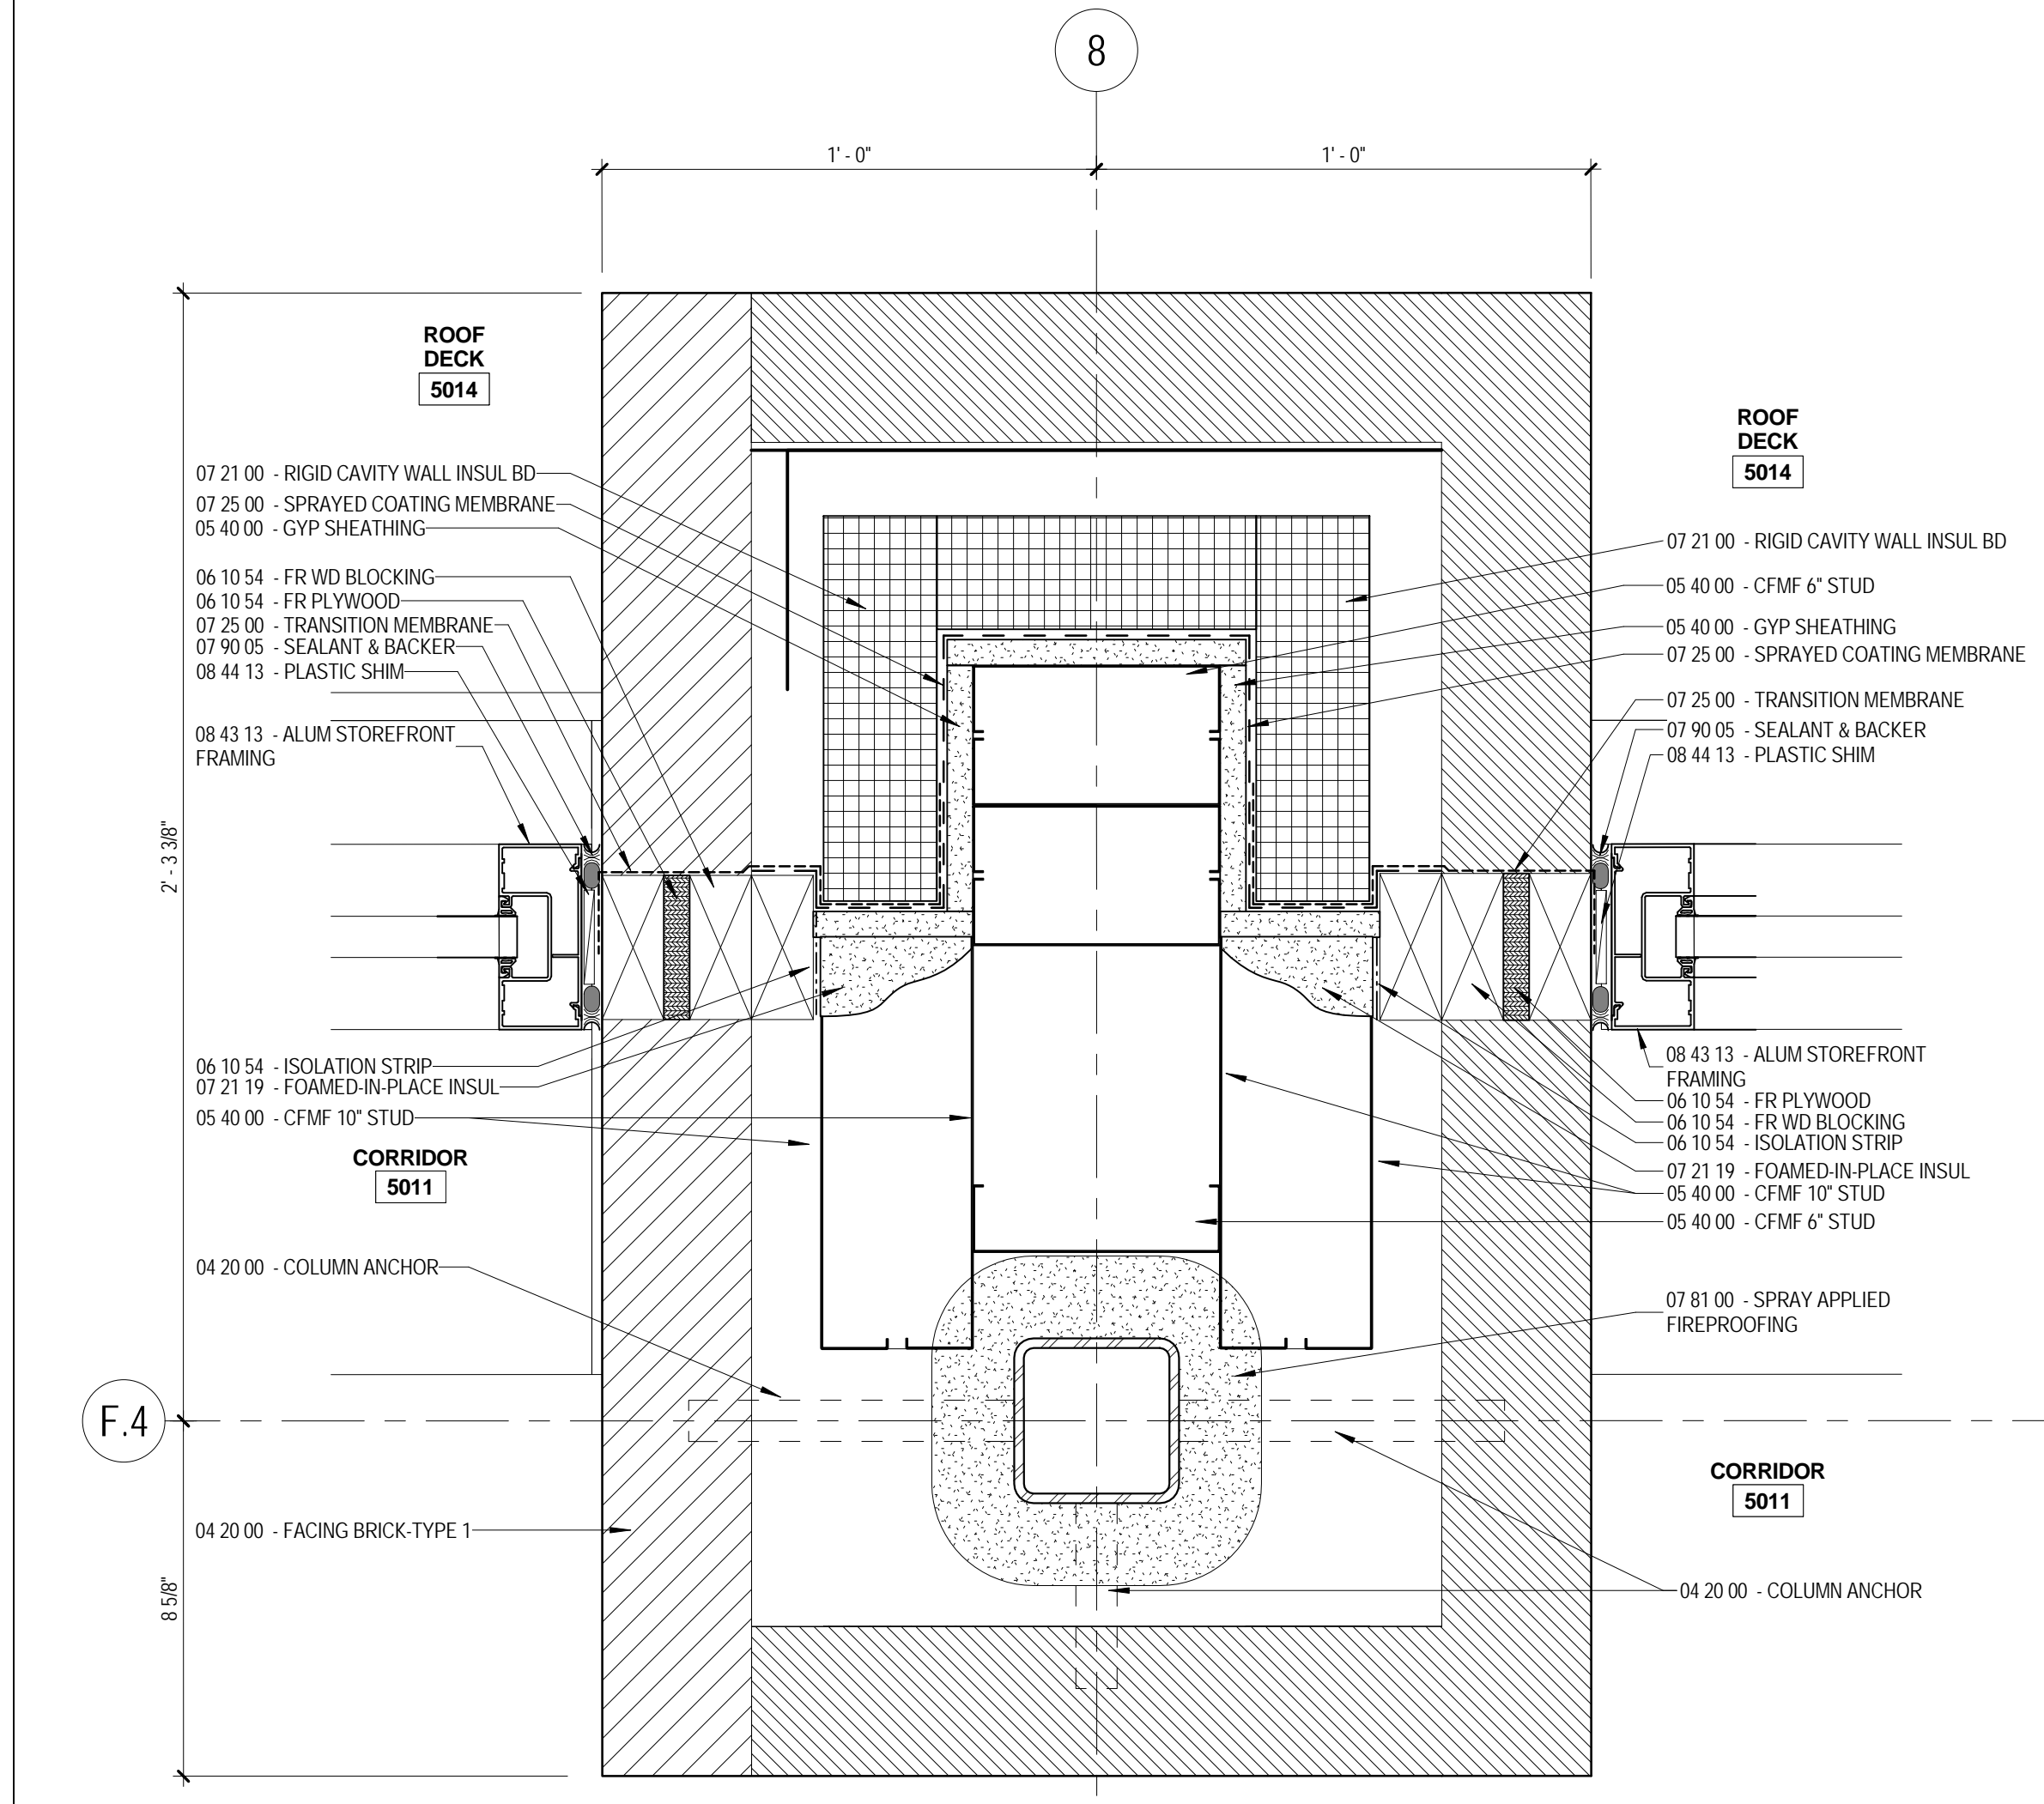


E5 BLDG C - CORRIDOR PILASTER DETAIL @ LEVEL 5 ROOF
 A5.6 3" = 1'-0"

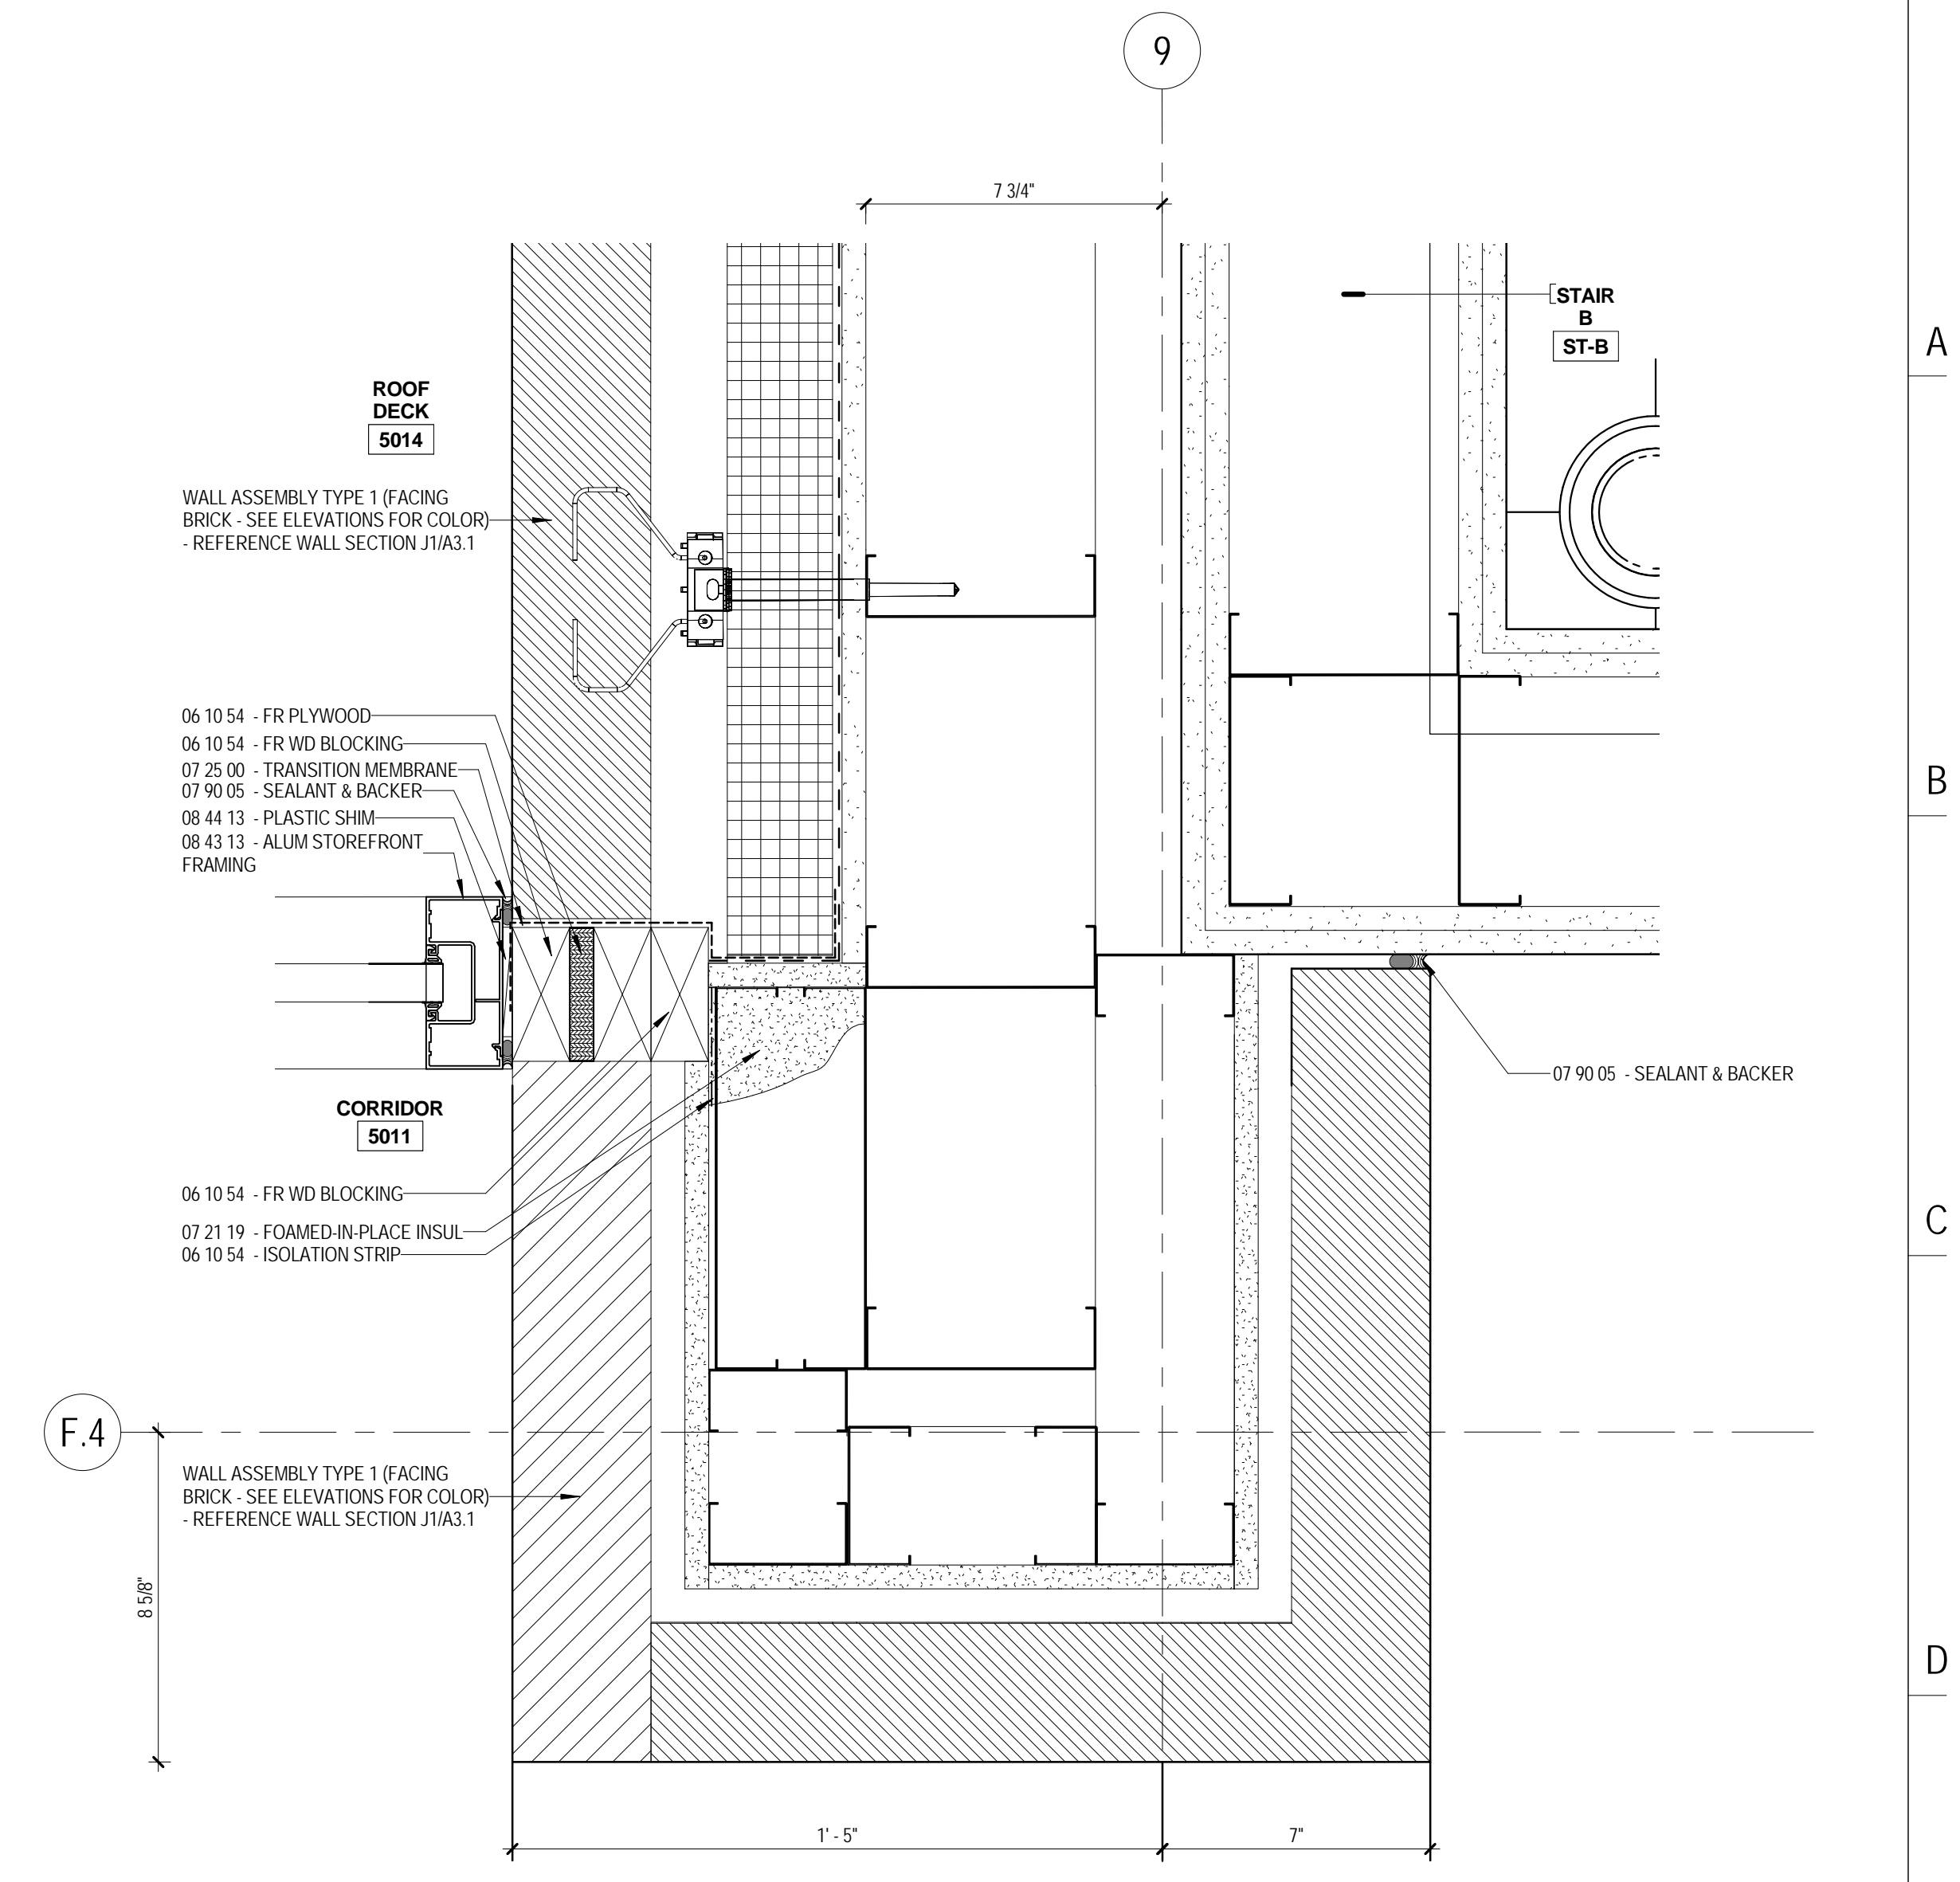

E10 NEW BUILDING - LEVEL 5 - CORRIDOR 5012
 A5.6 3" = 1'-0"

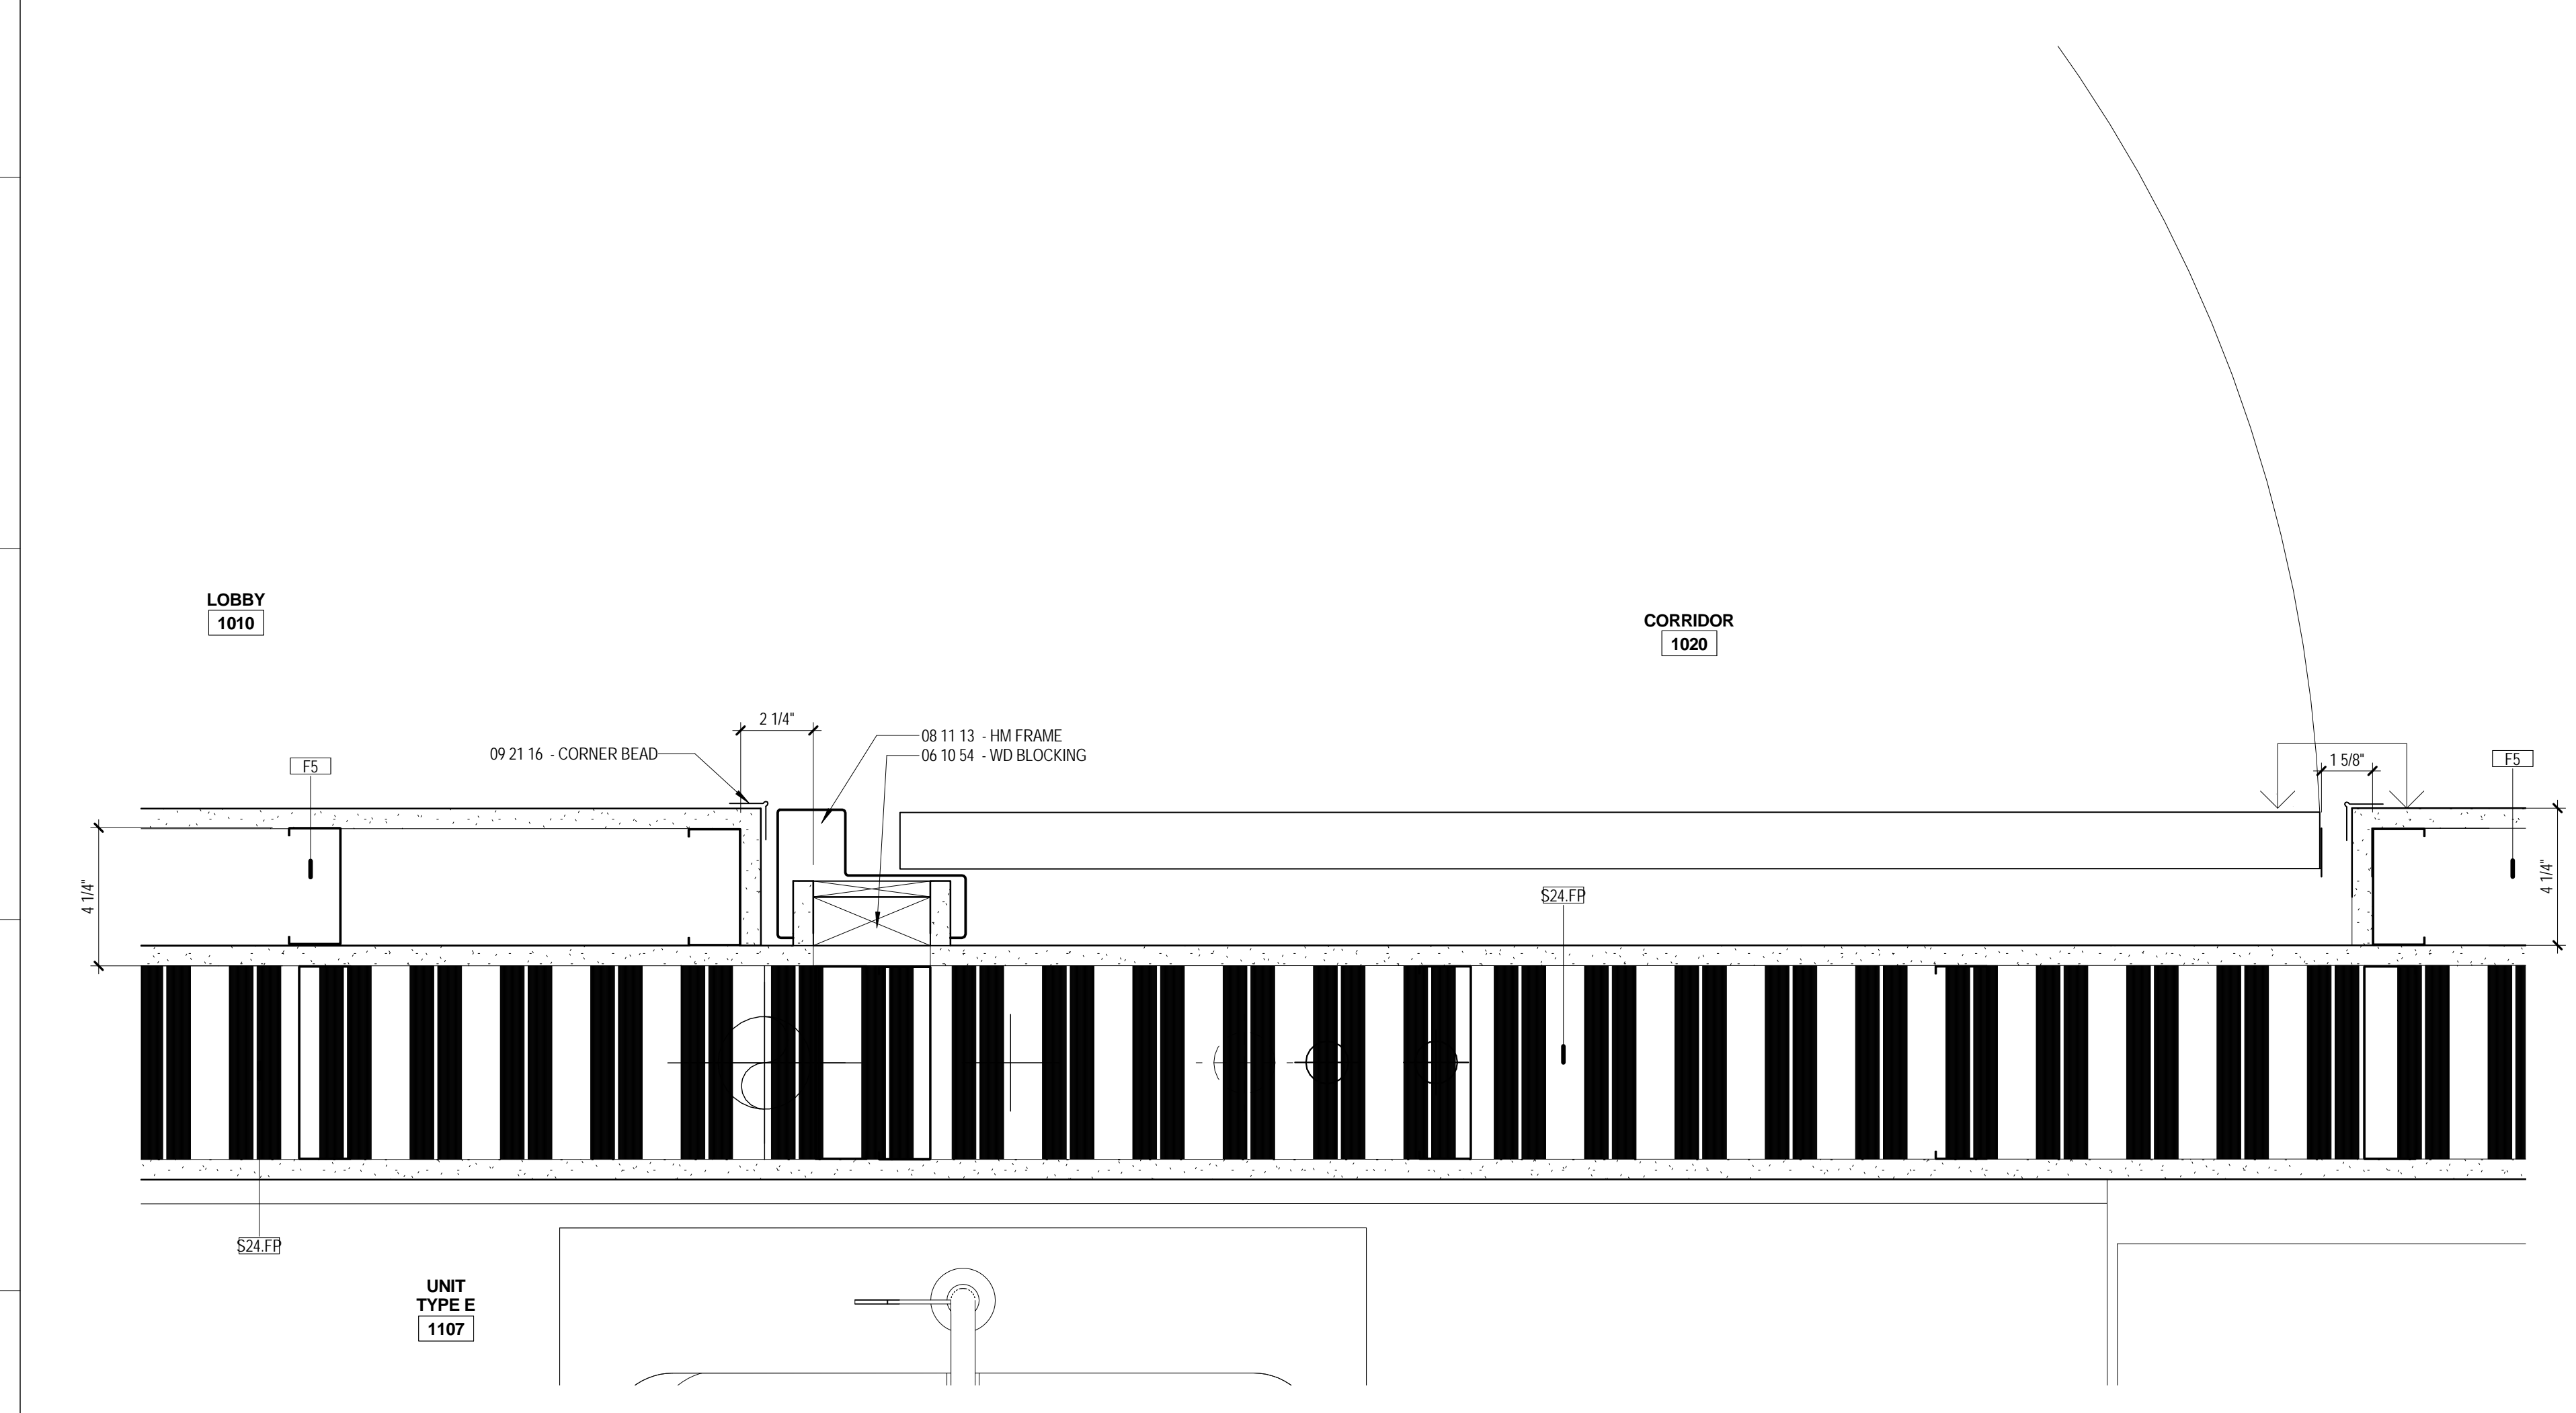

J1 PLAN DETAIL @ CORRIDOR DOORS
 A5.6 3" = 1'-0"

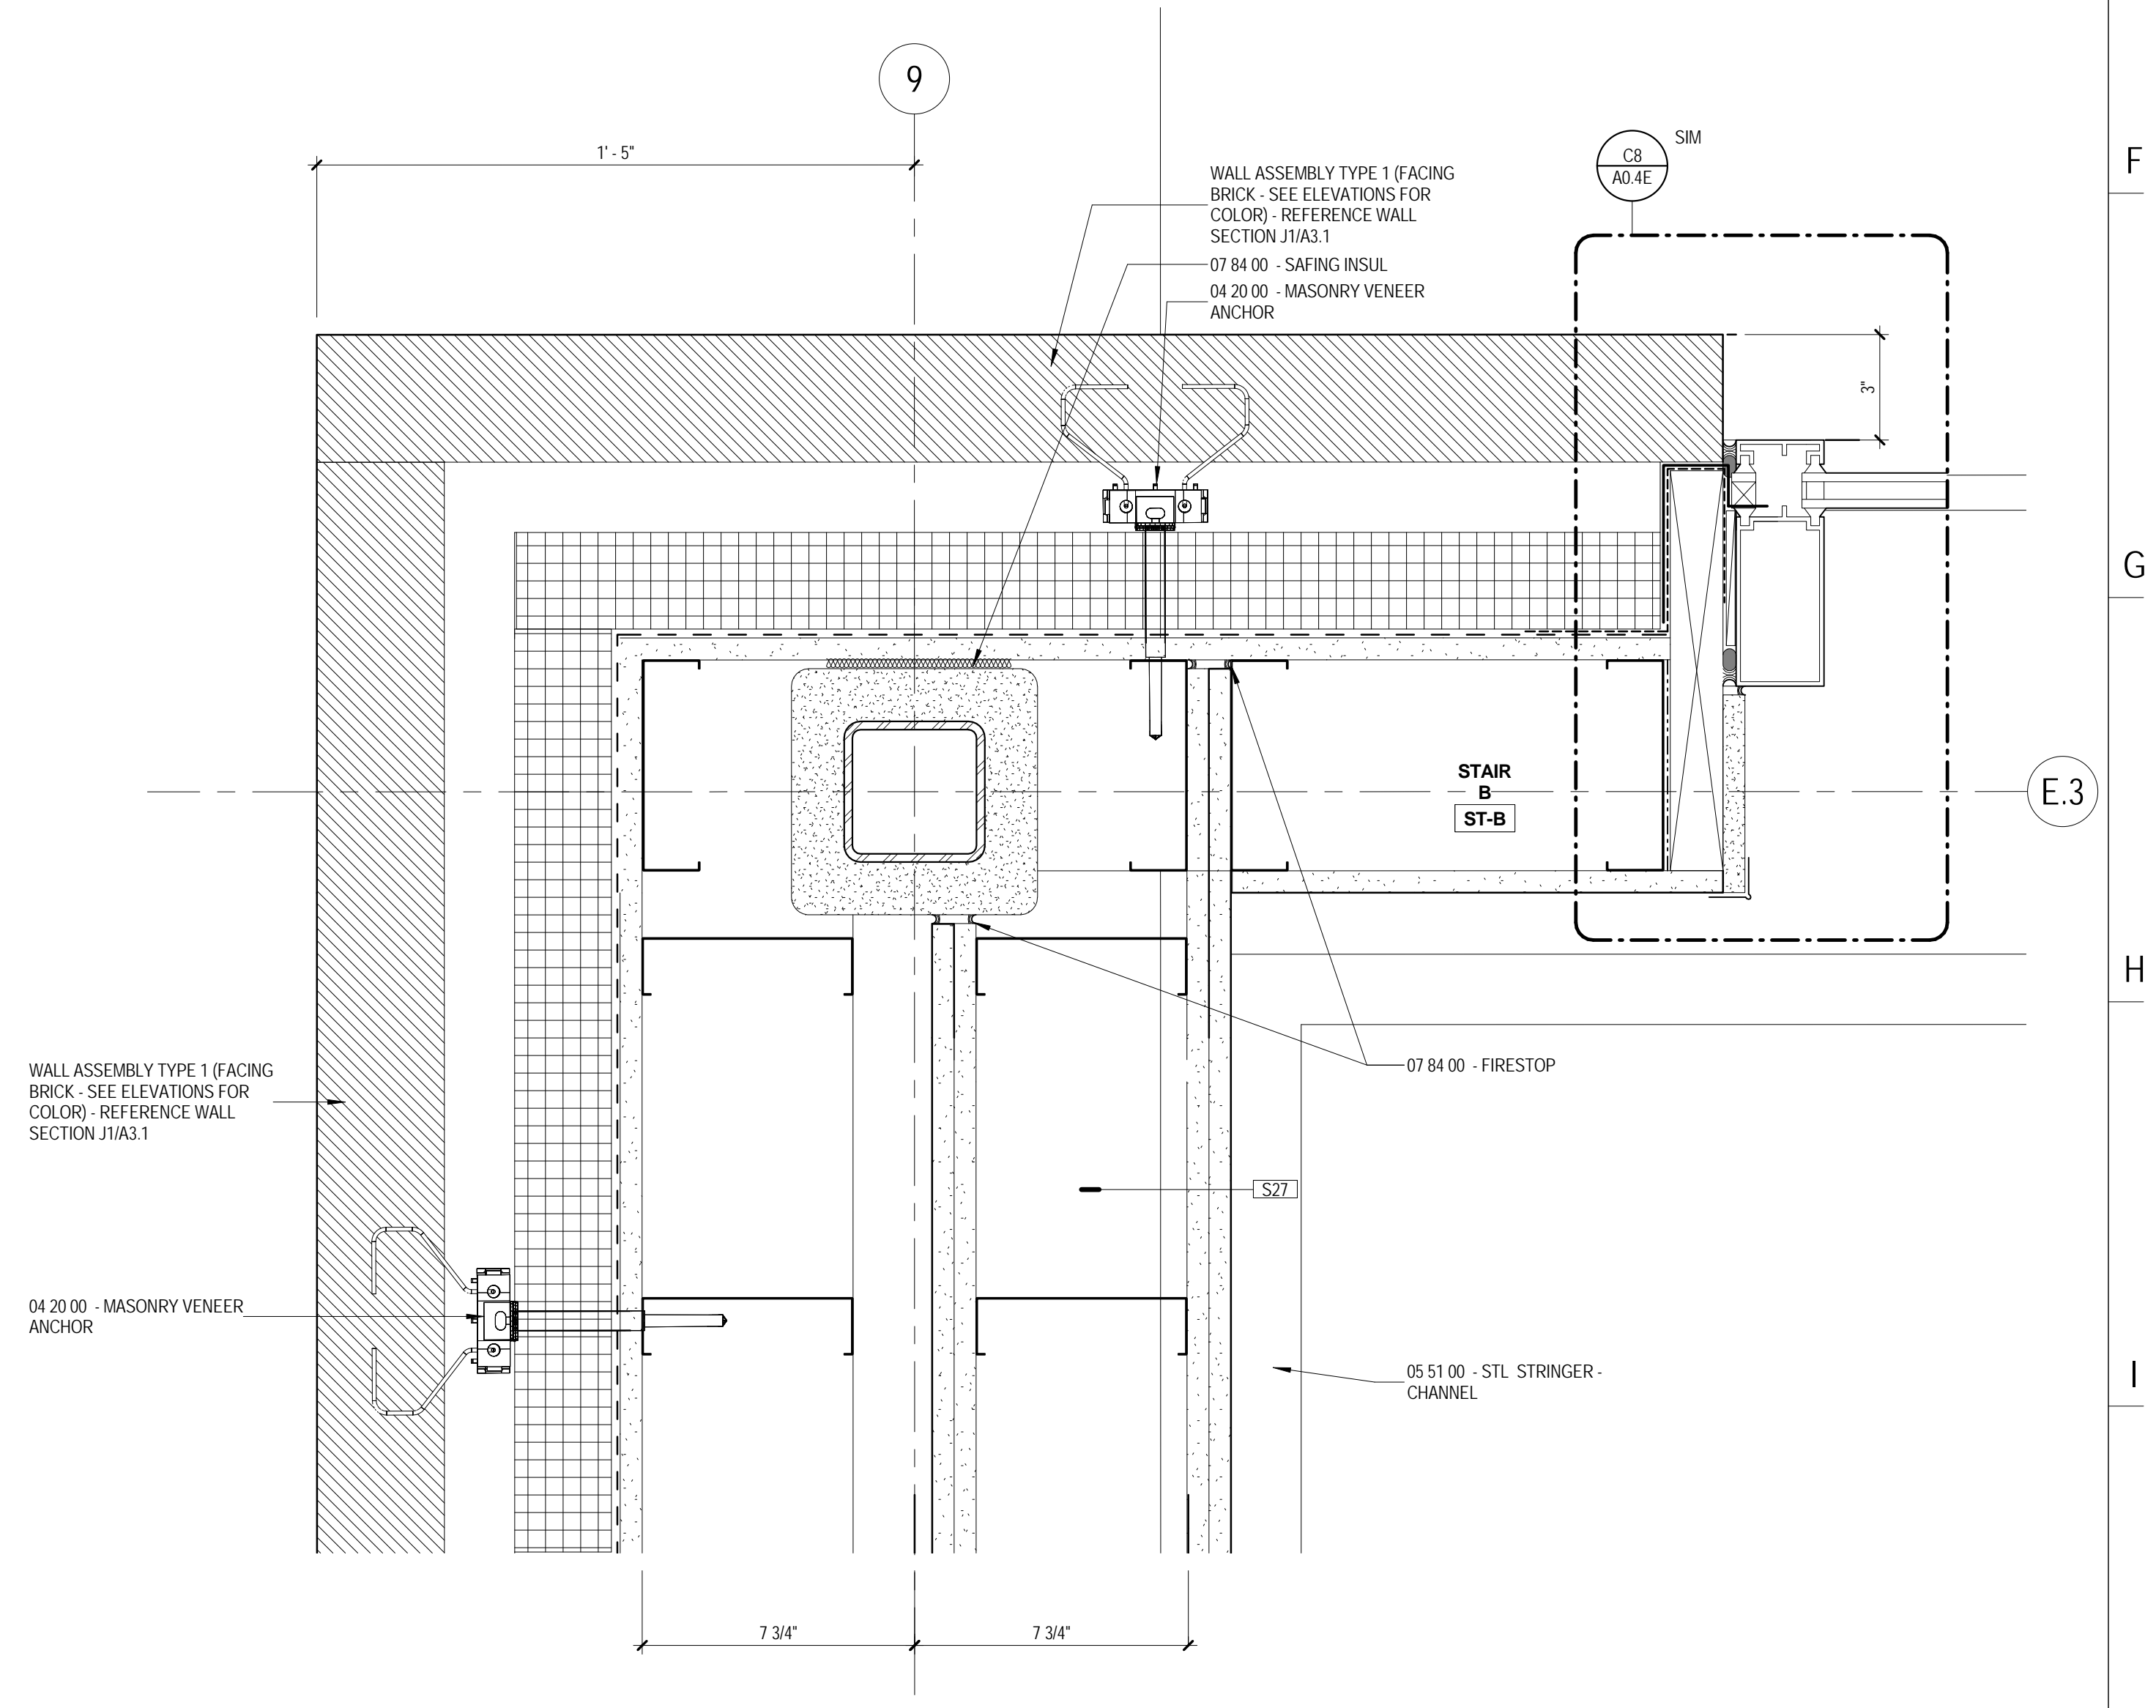

J9 PLAN DETAIL LEVEL 5 - STAIR B
 A5.6 3" = 1'-0"