




D1 GROUND LEVEL - MAIN STREET - BEAUTY SALON 128
 A5.7 3" = 1'-0"

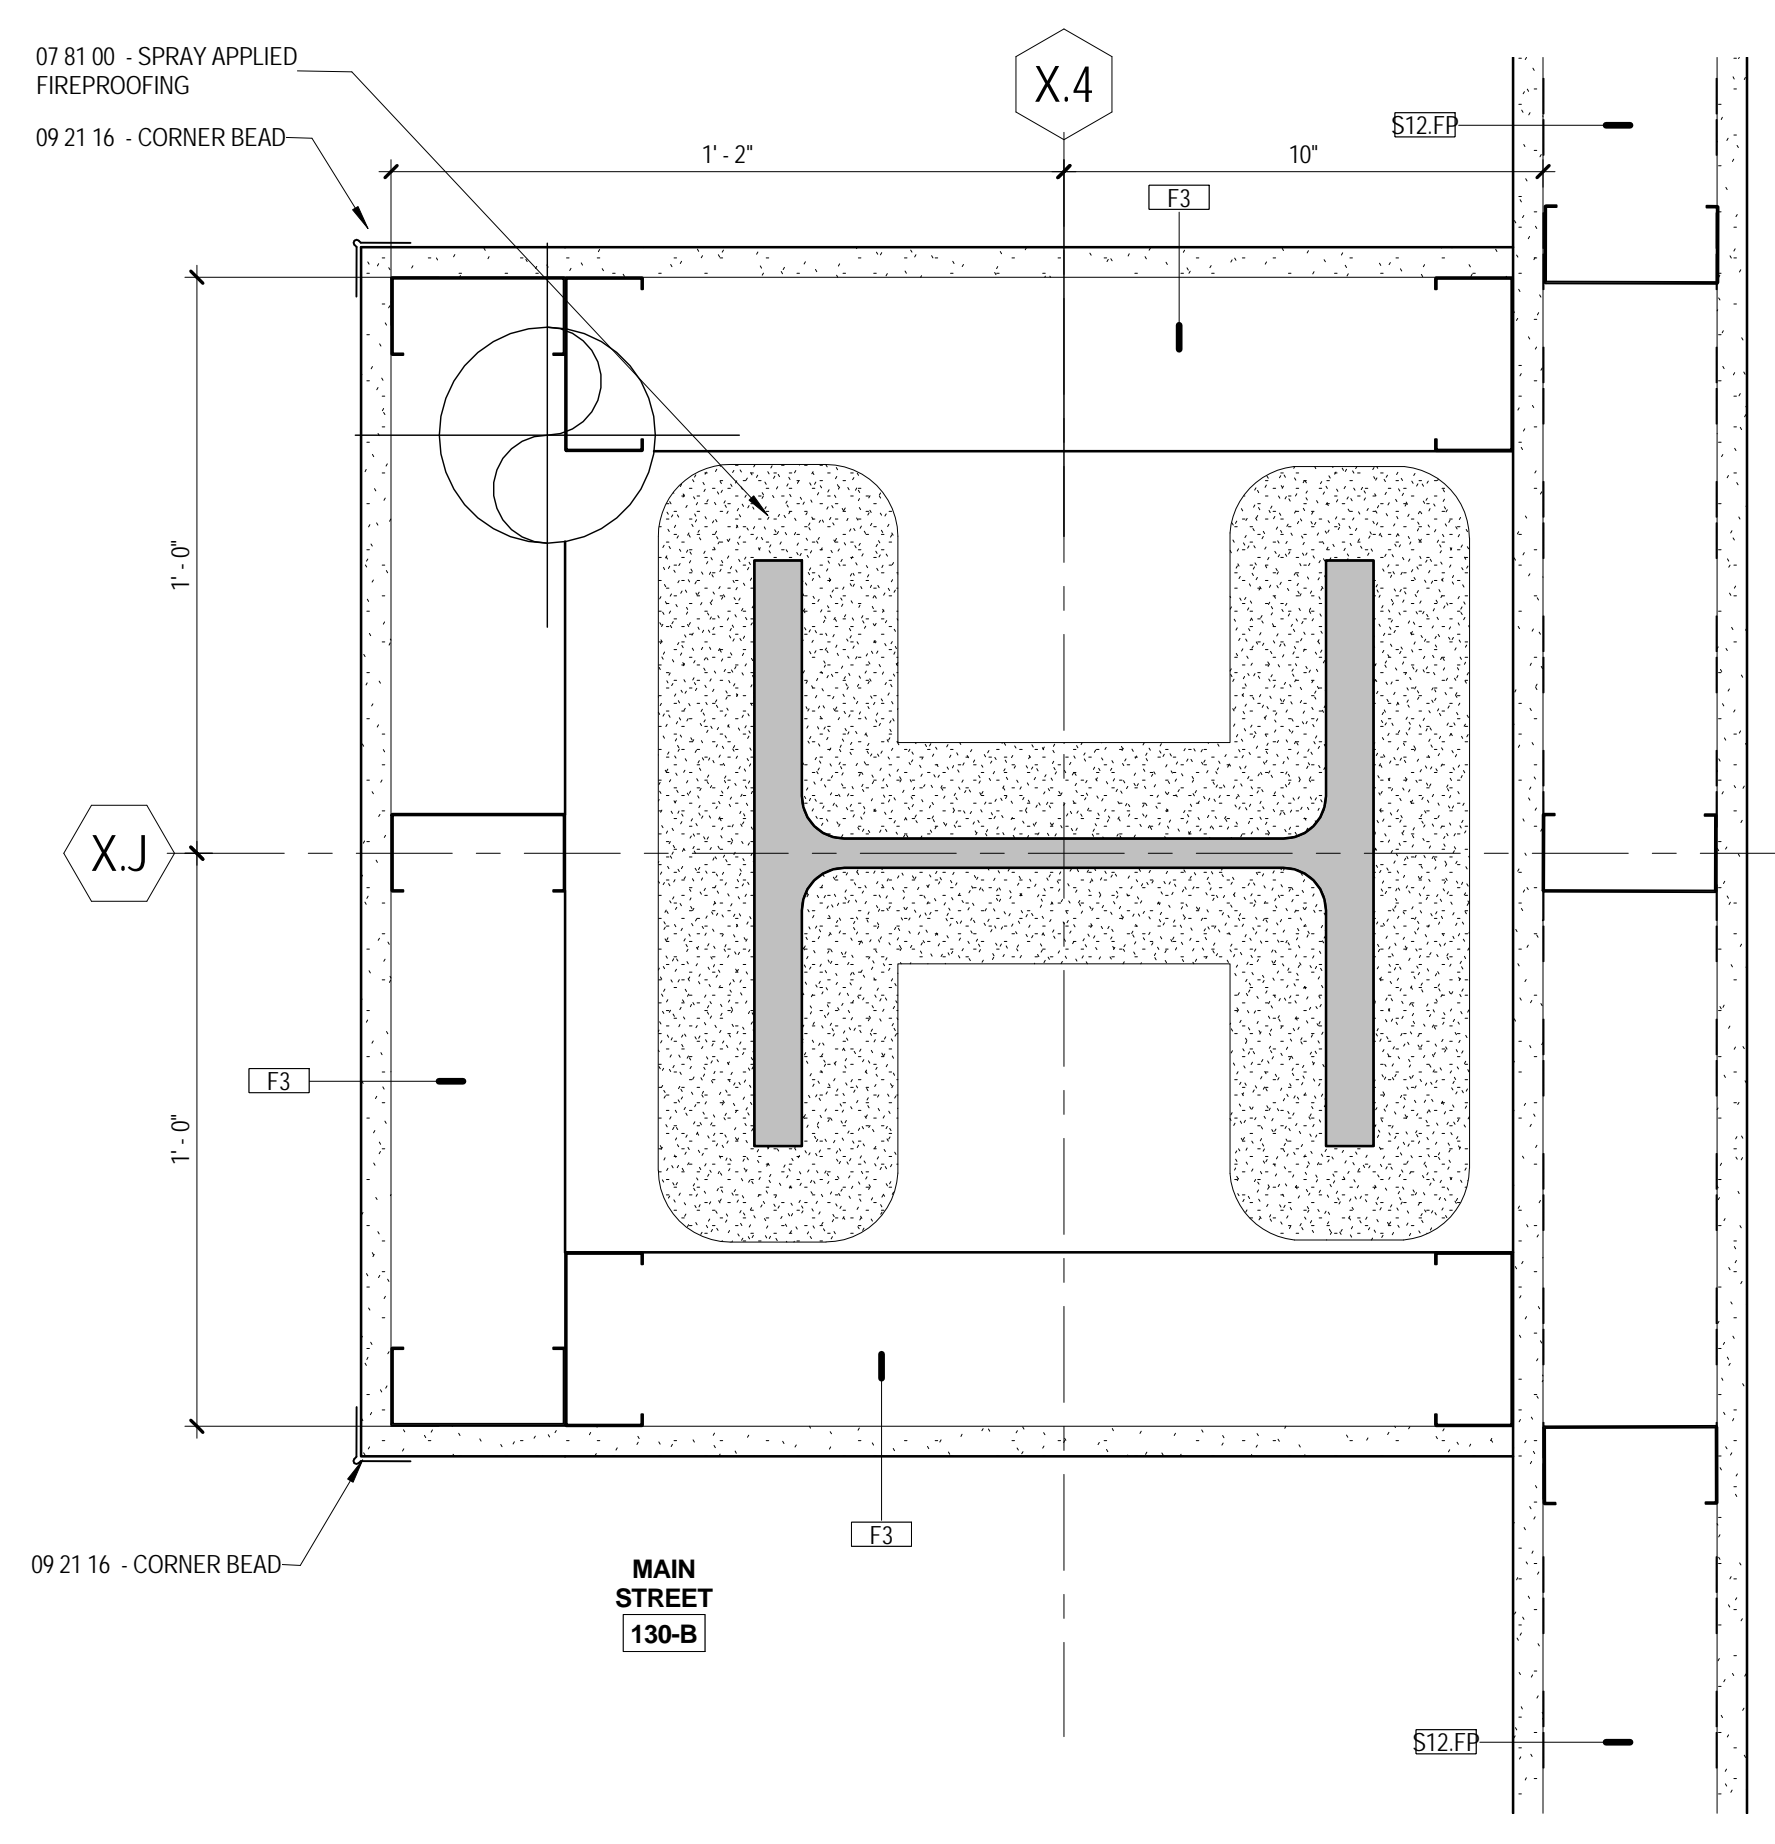


D5 GROUND LEVEL - MAIN STREET - MAIN STREET 130-B
 A5.7 3" = 1'-0"

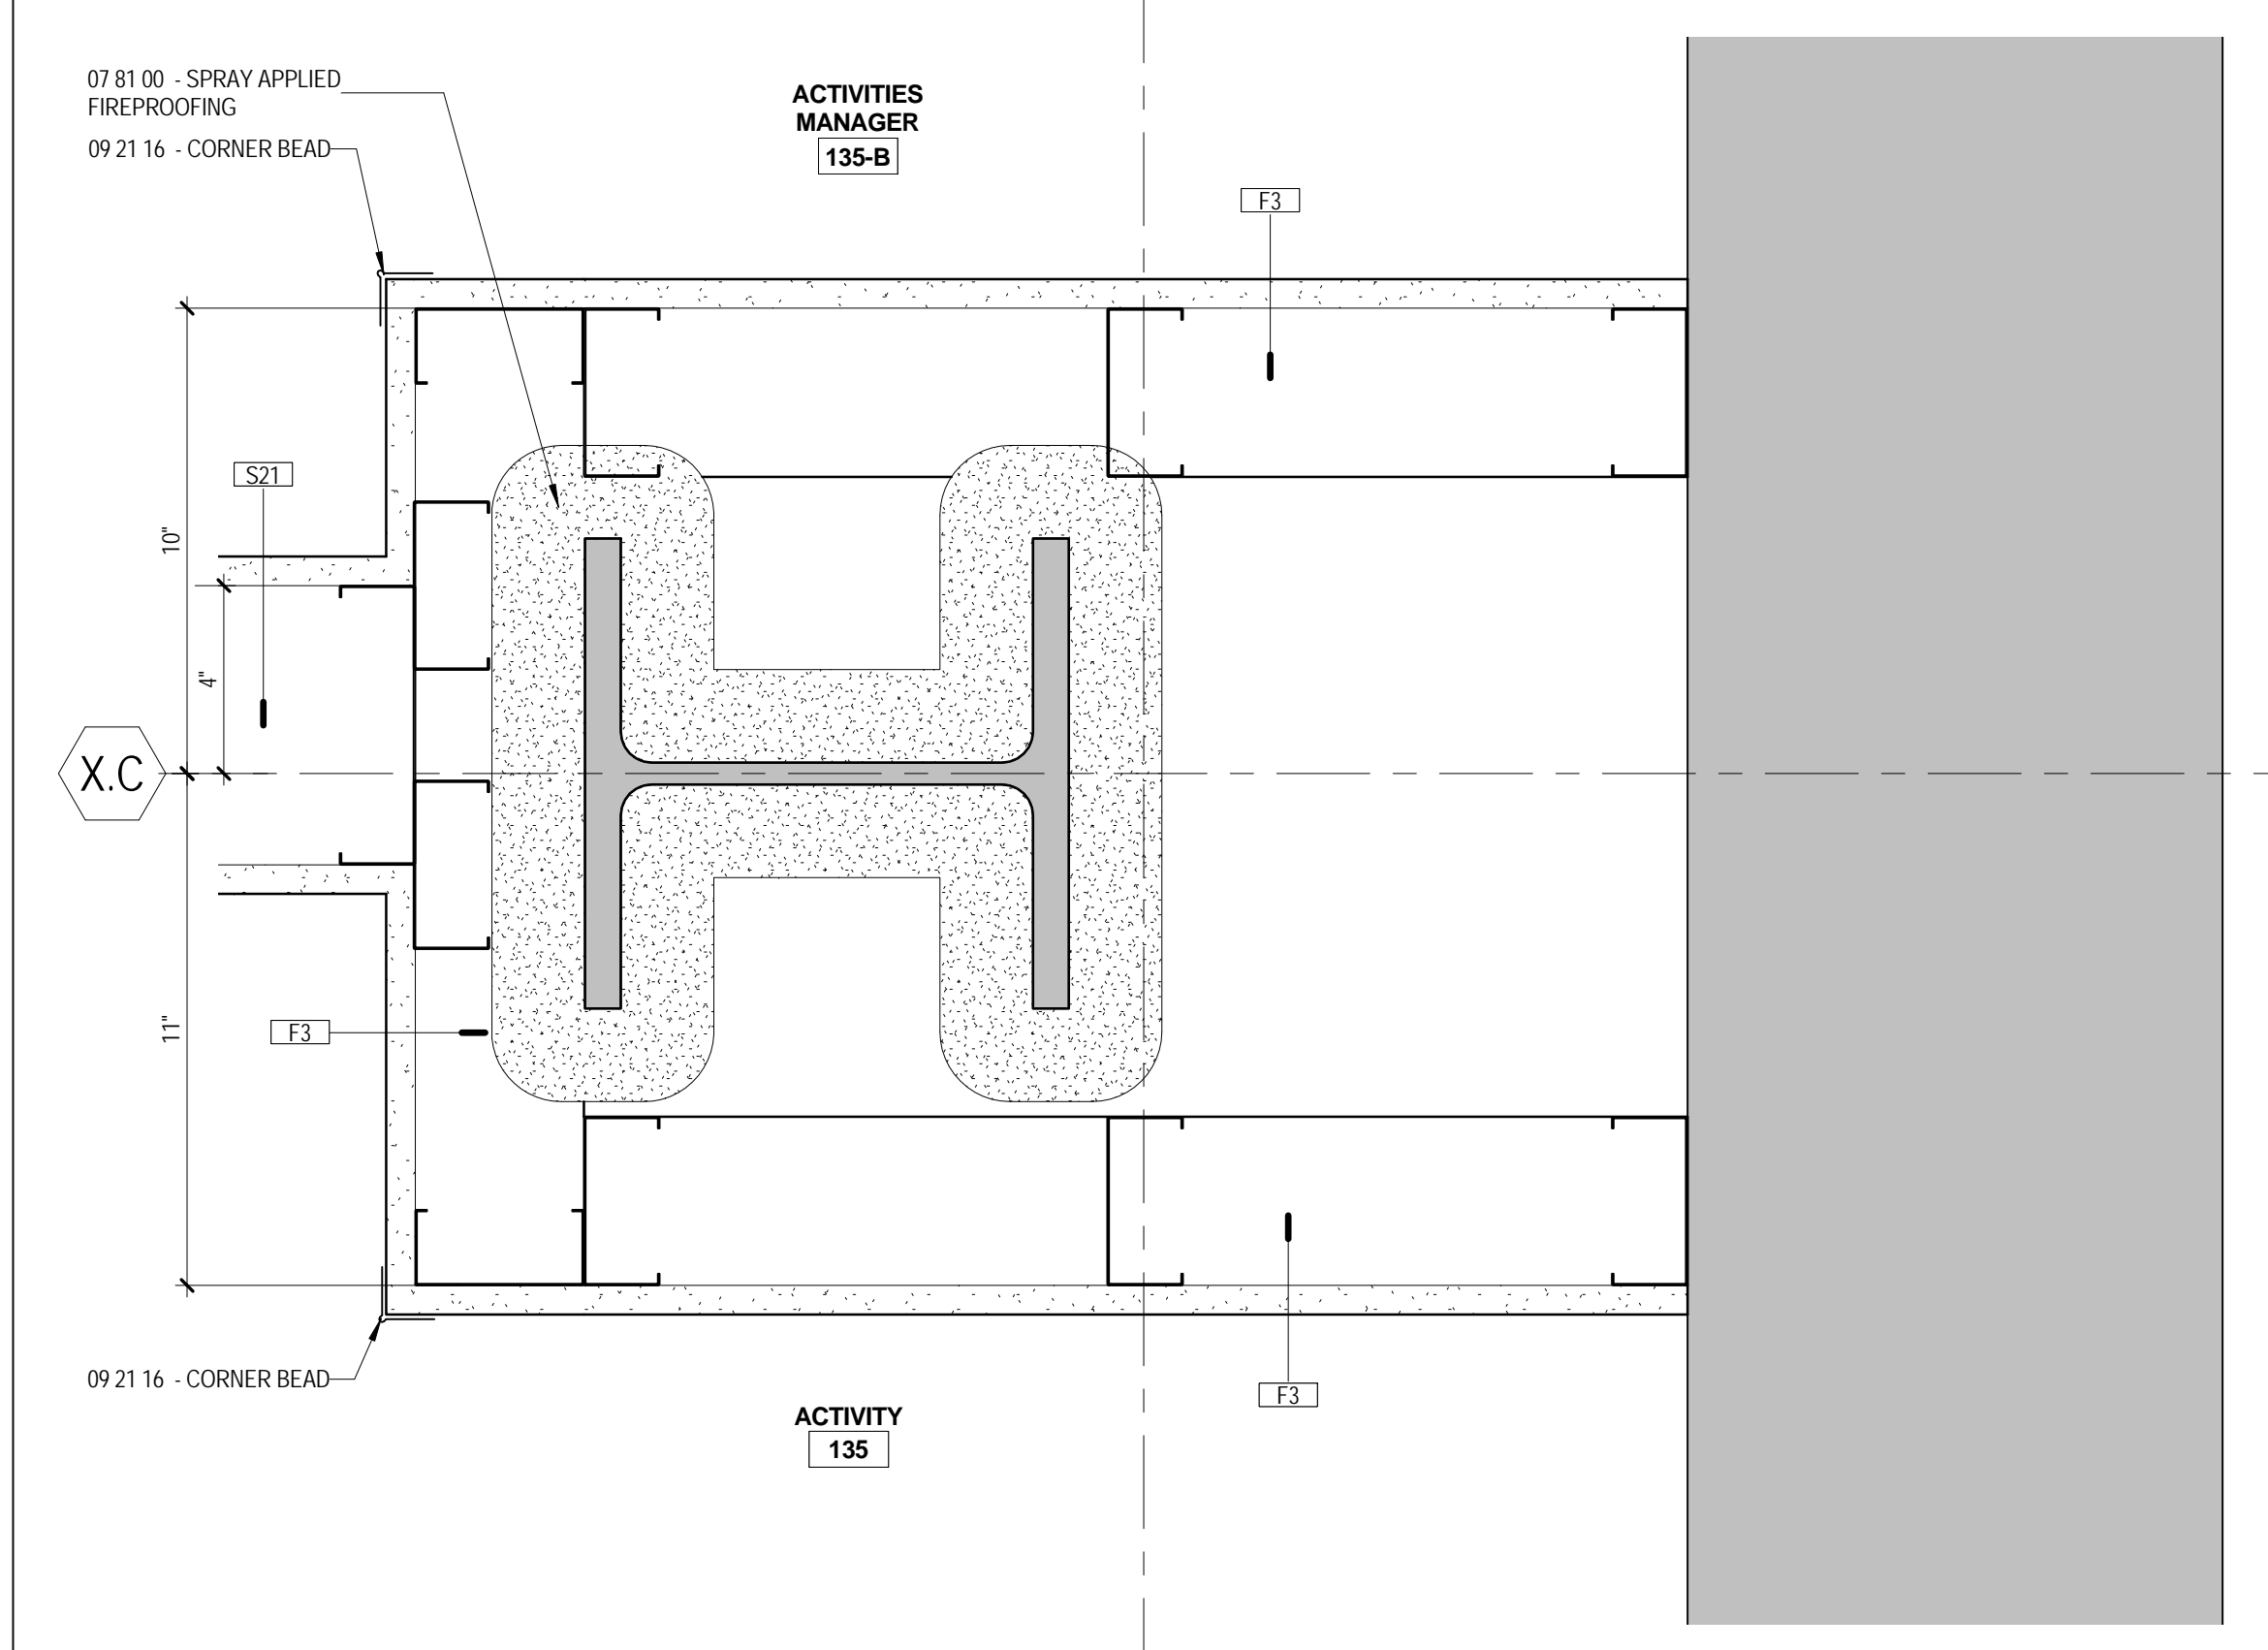


D9 GROUND LEVEL - MAIN STREET - ACTIVITY 133
 A5.7 3" = 1'-0"

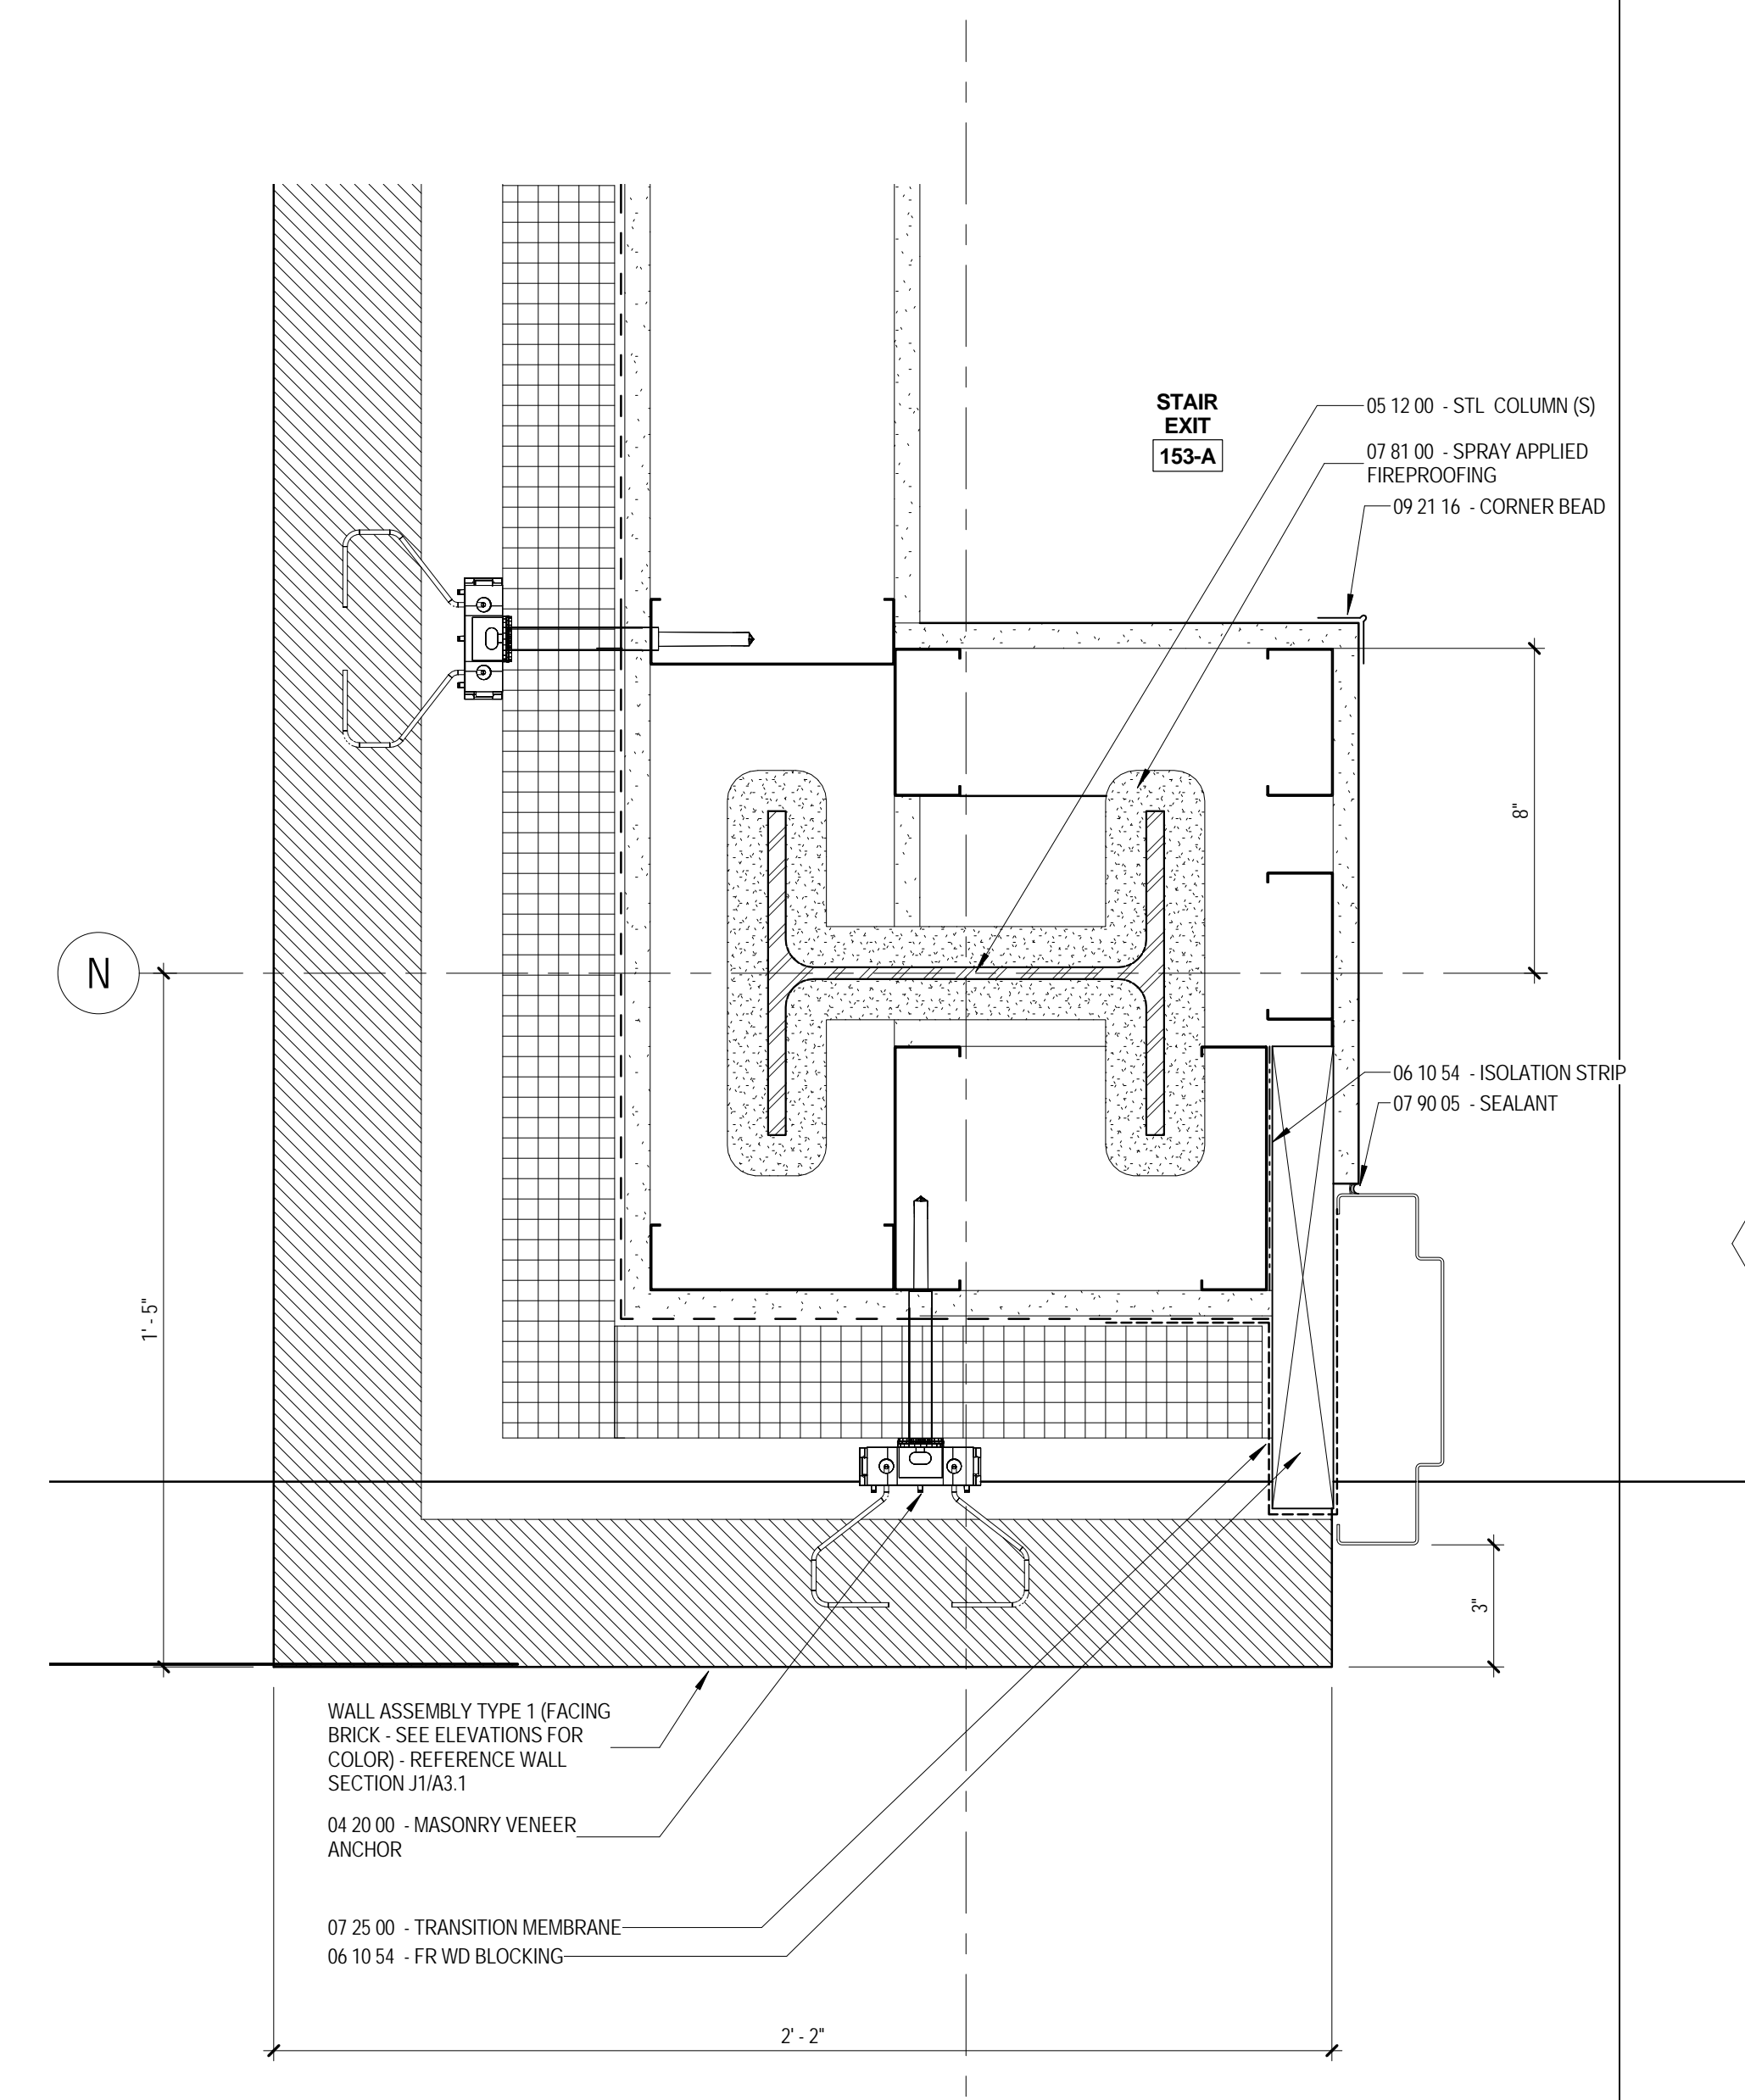


J1 GROUND LEVEL - CONNECTOR & AUDITORIUM - STAIR EXIT
 A5.7 3" = 1'-0"

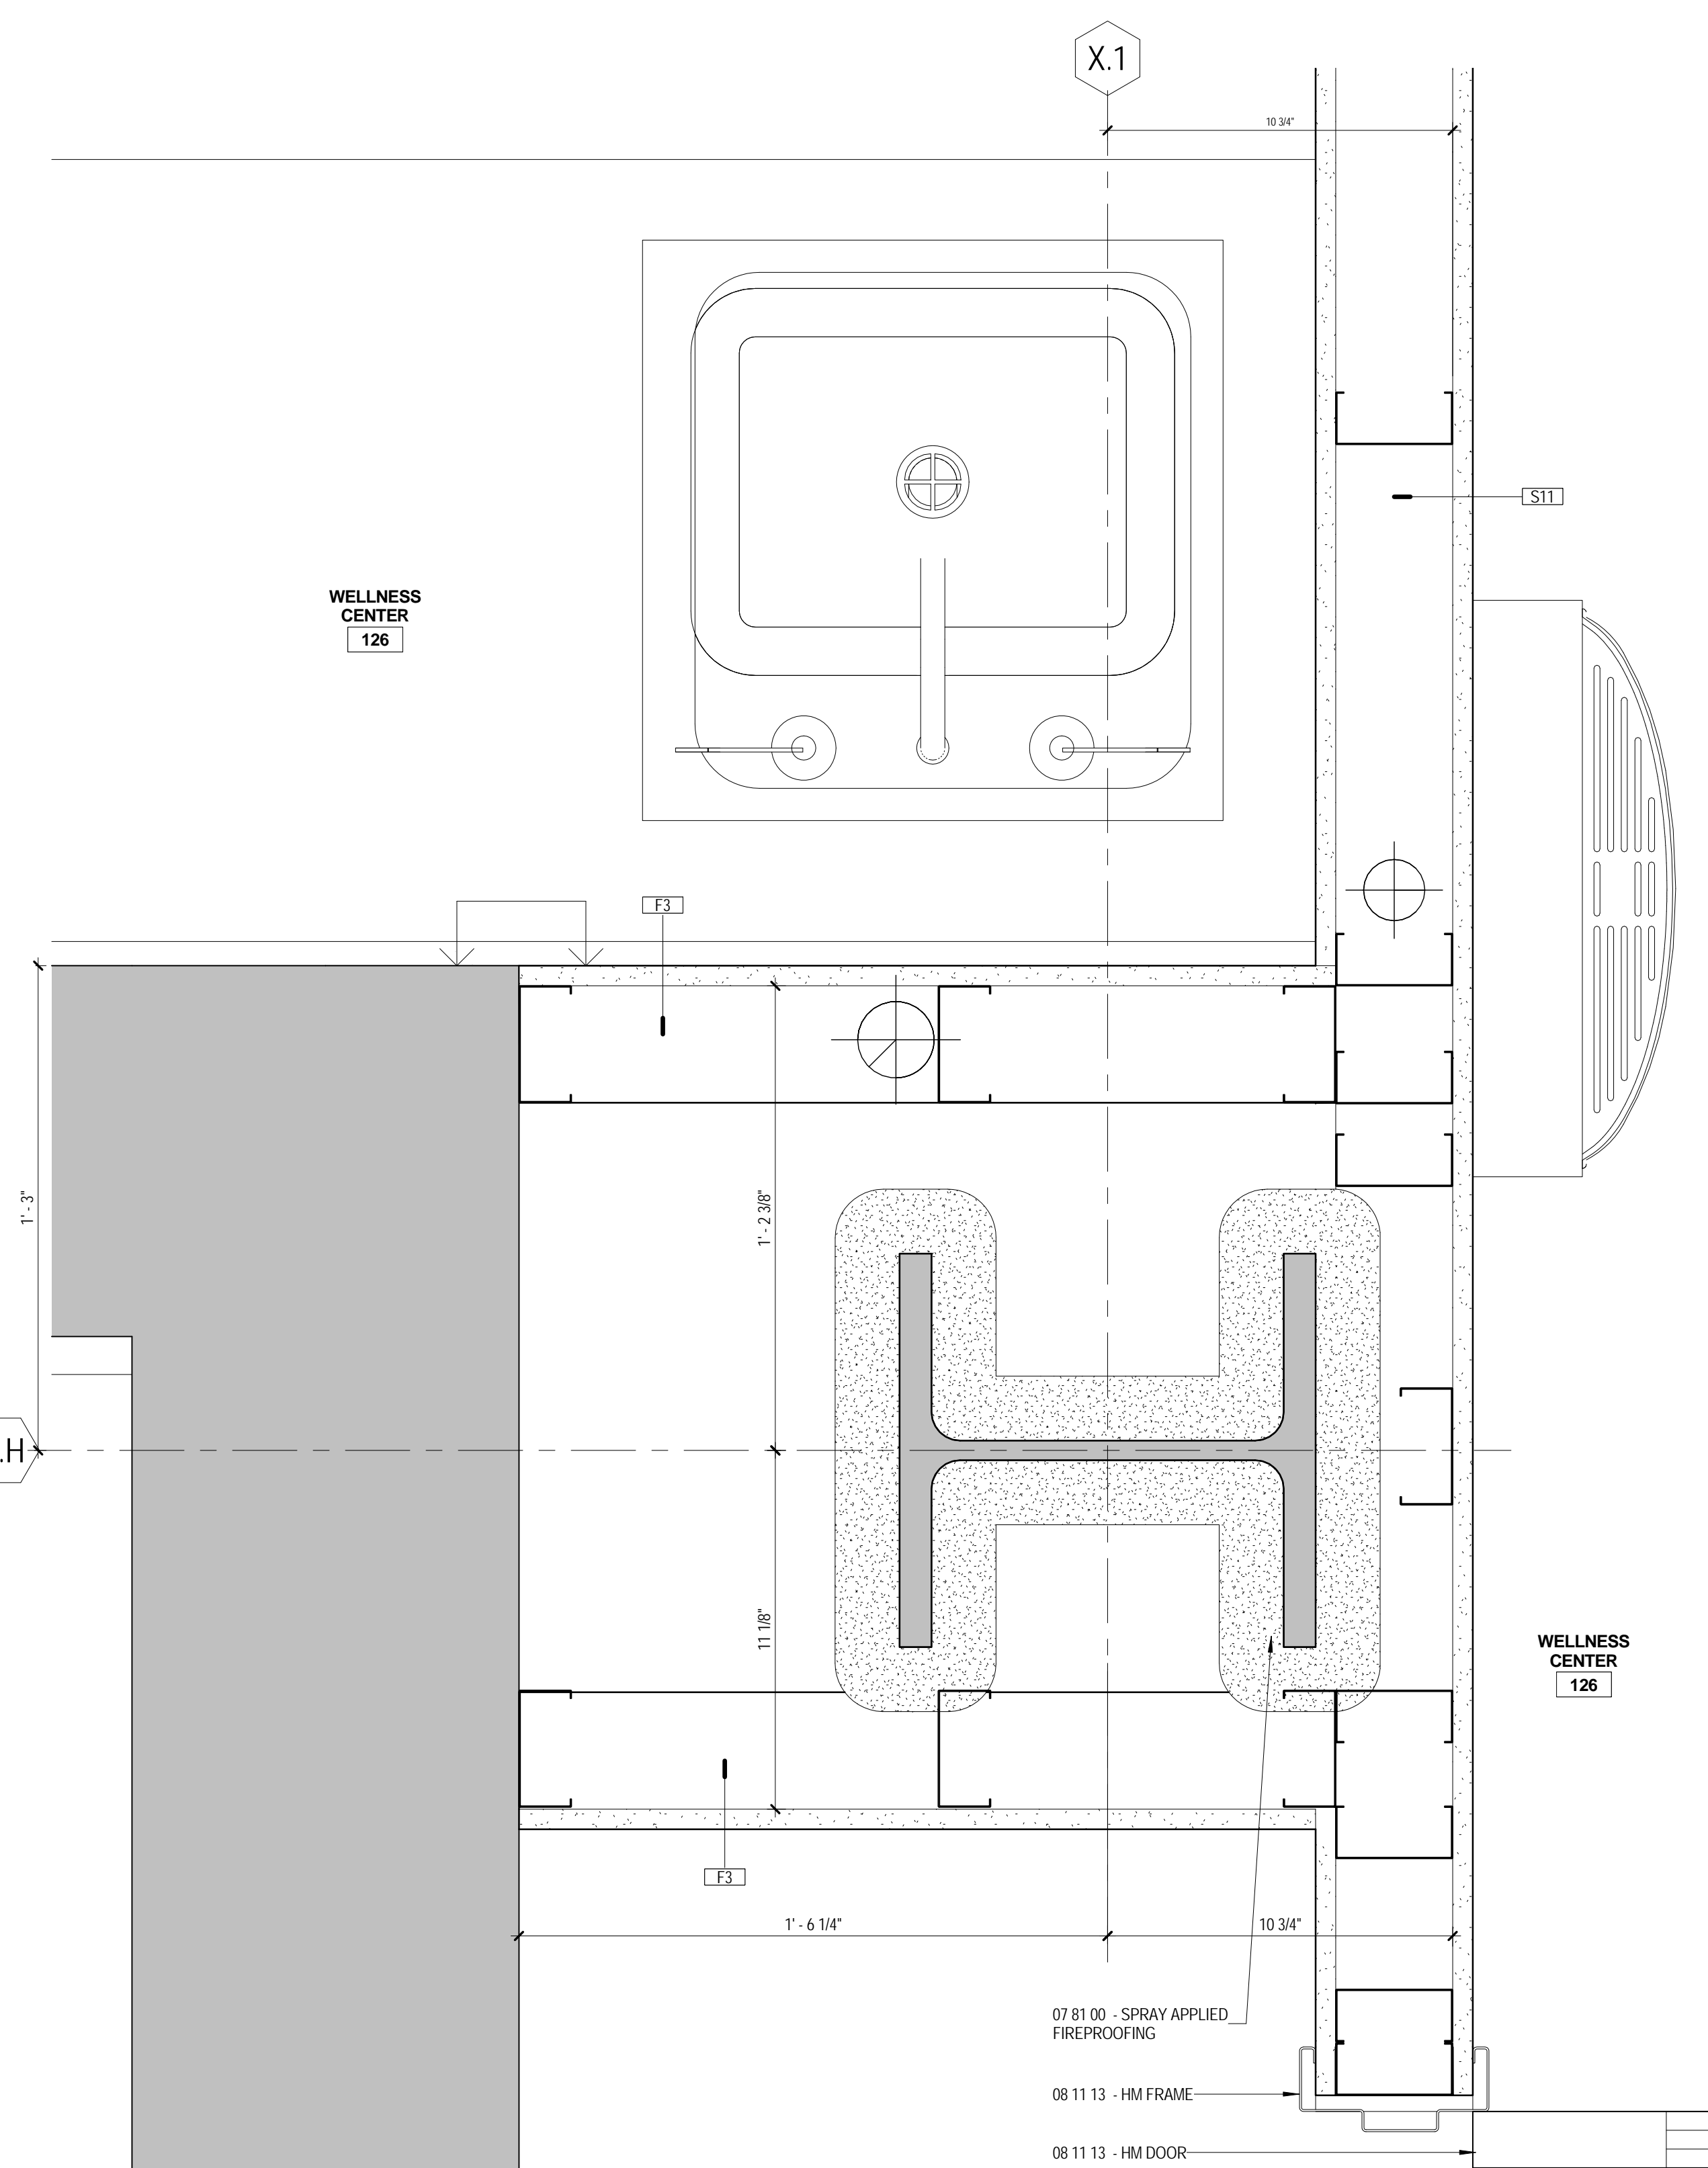

J5 GROUND LEVEL - MAIN STREET - WELLNESS CENTER 126
 A5.7 3" = 1'-0"

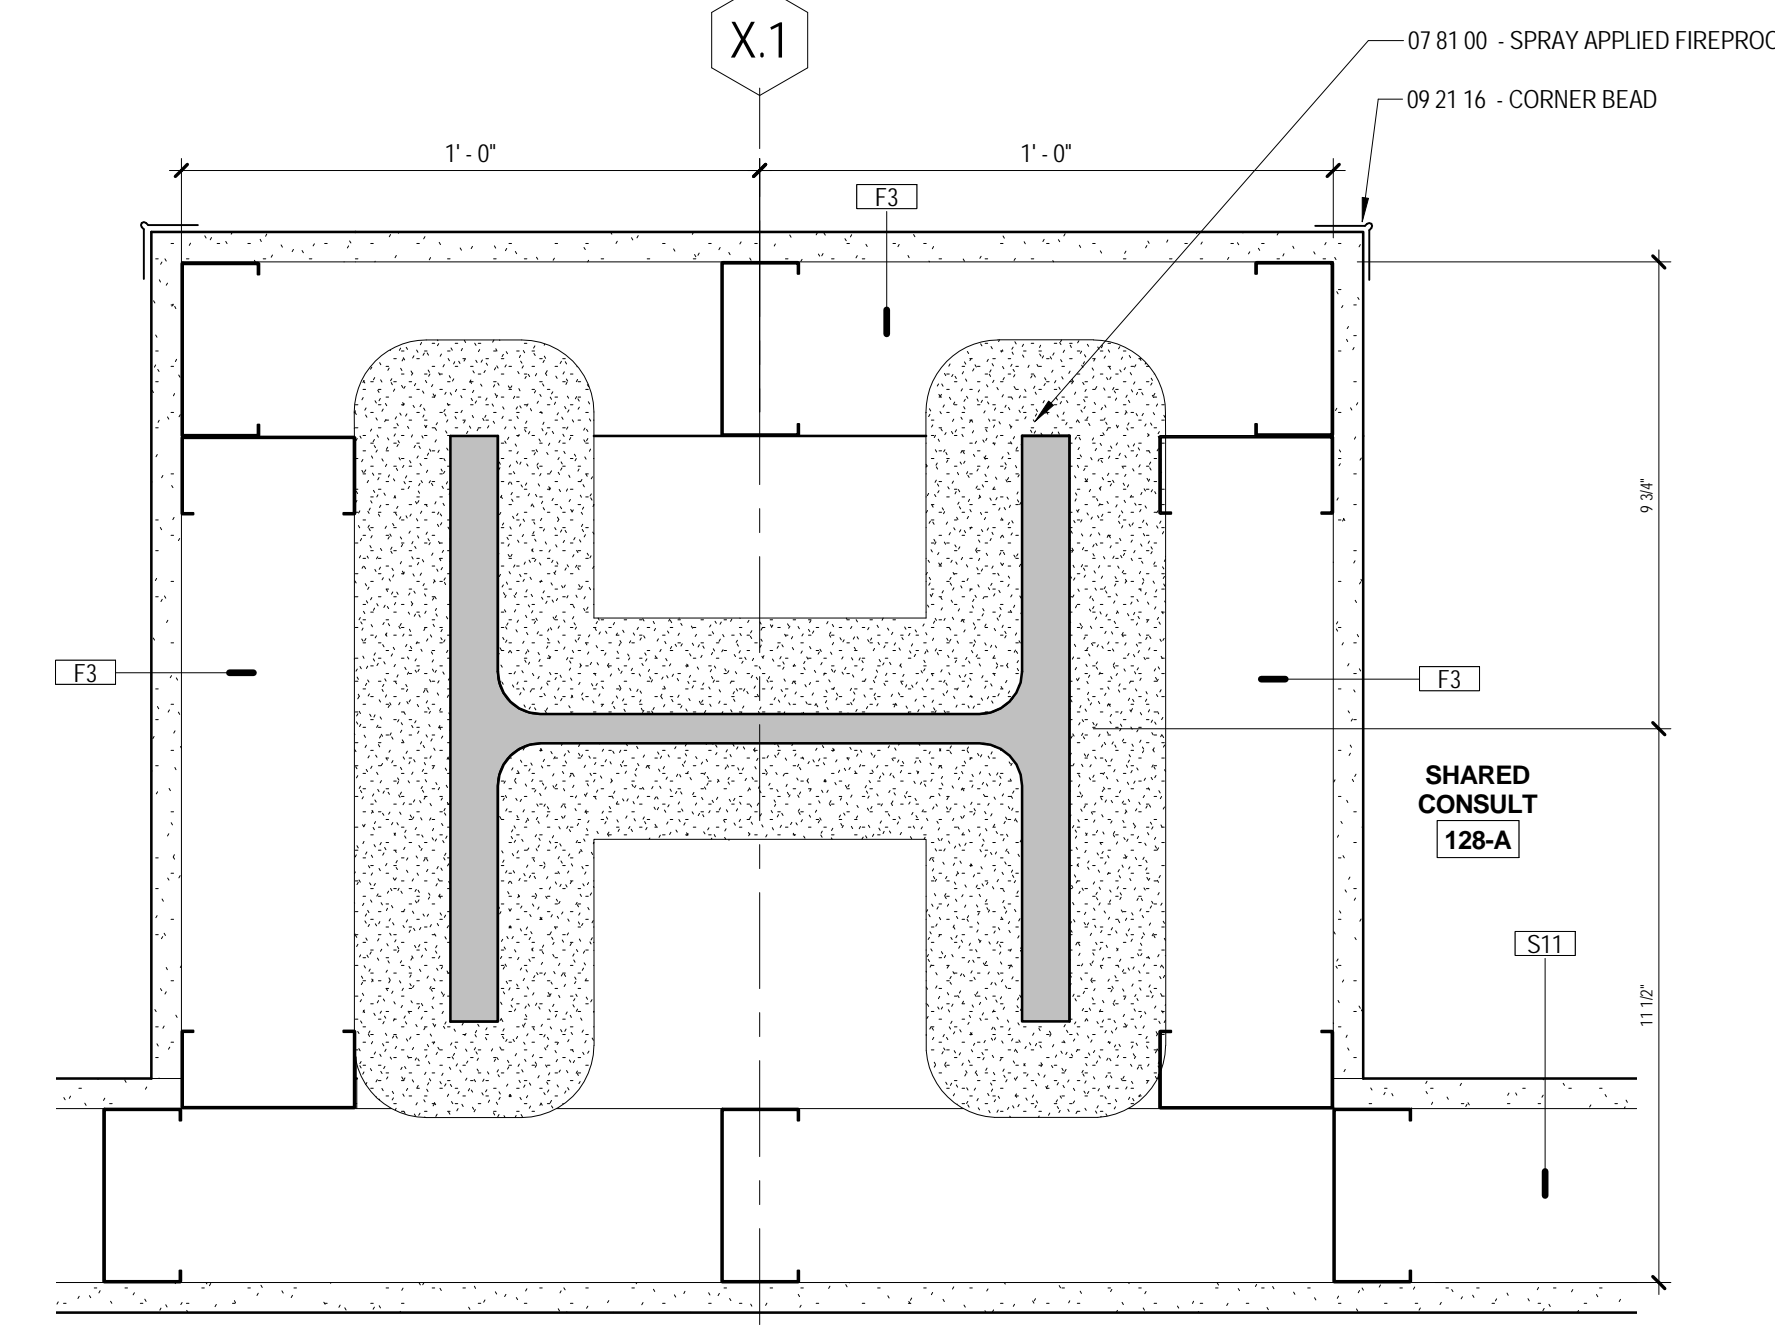

G10 GROUND LEVEL - MAIN STREET - SHARED CONSULT 128-A
 A5.7 3" = 1'-0"

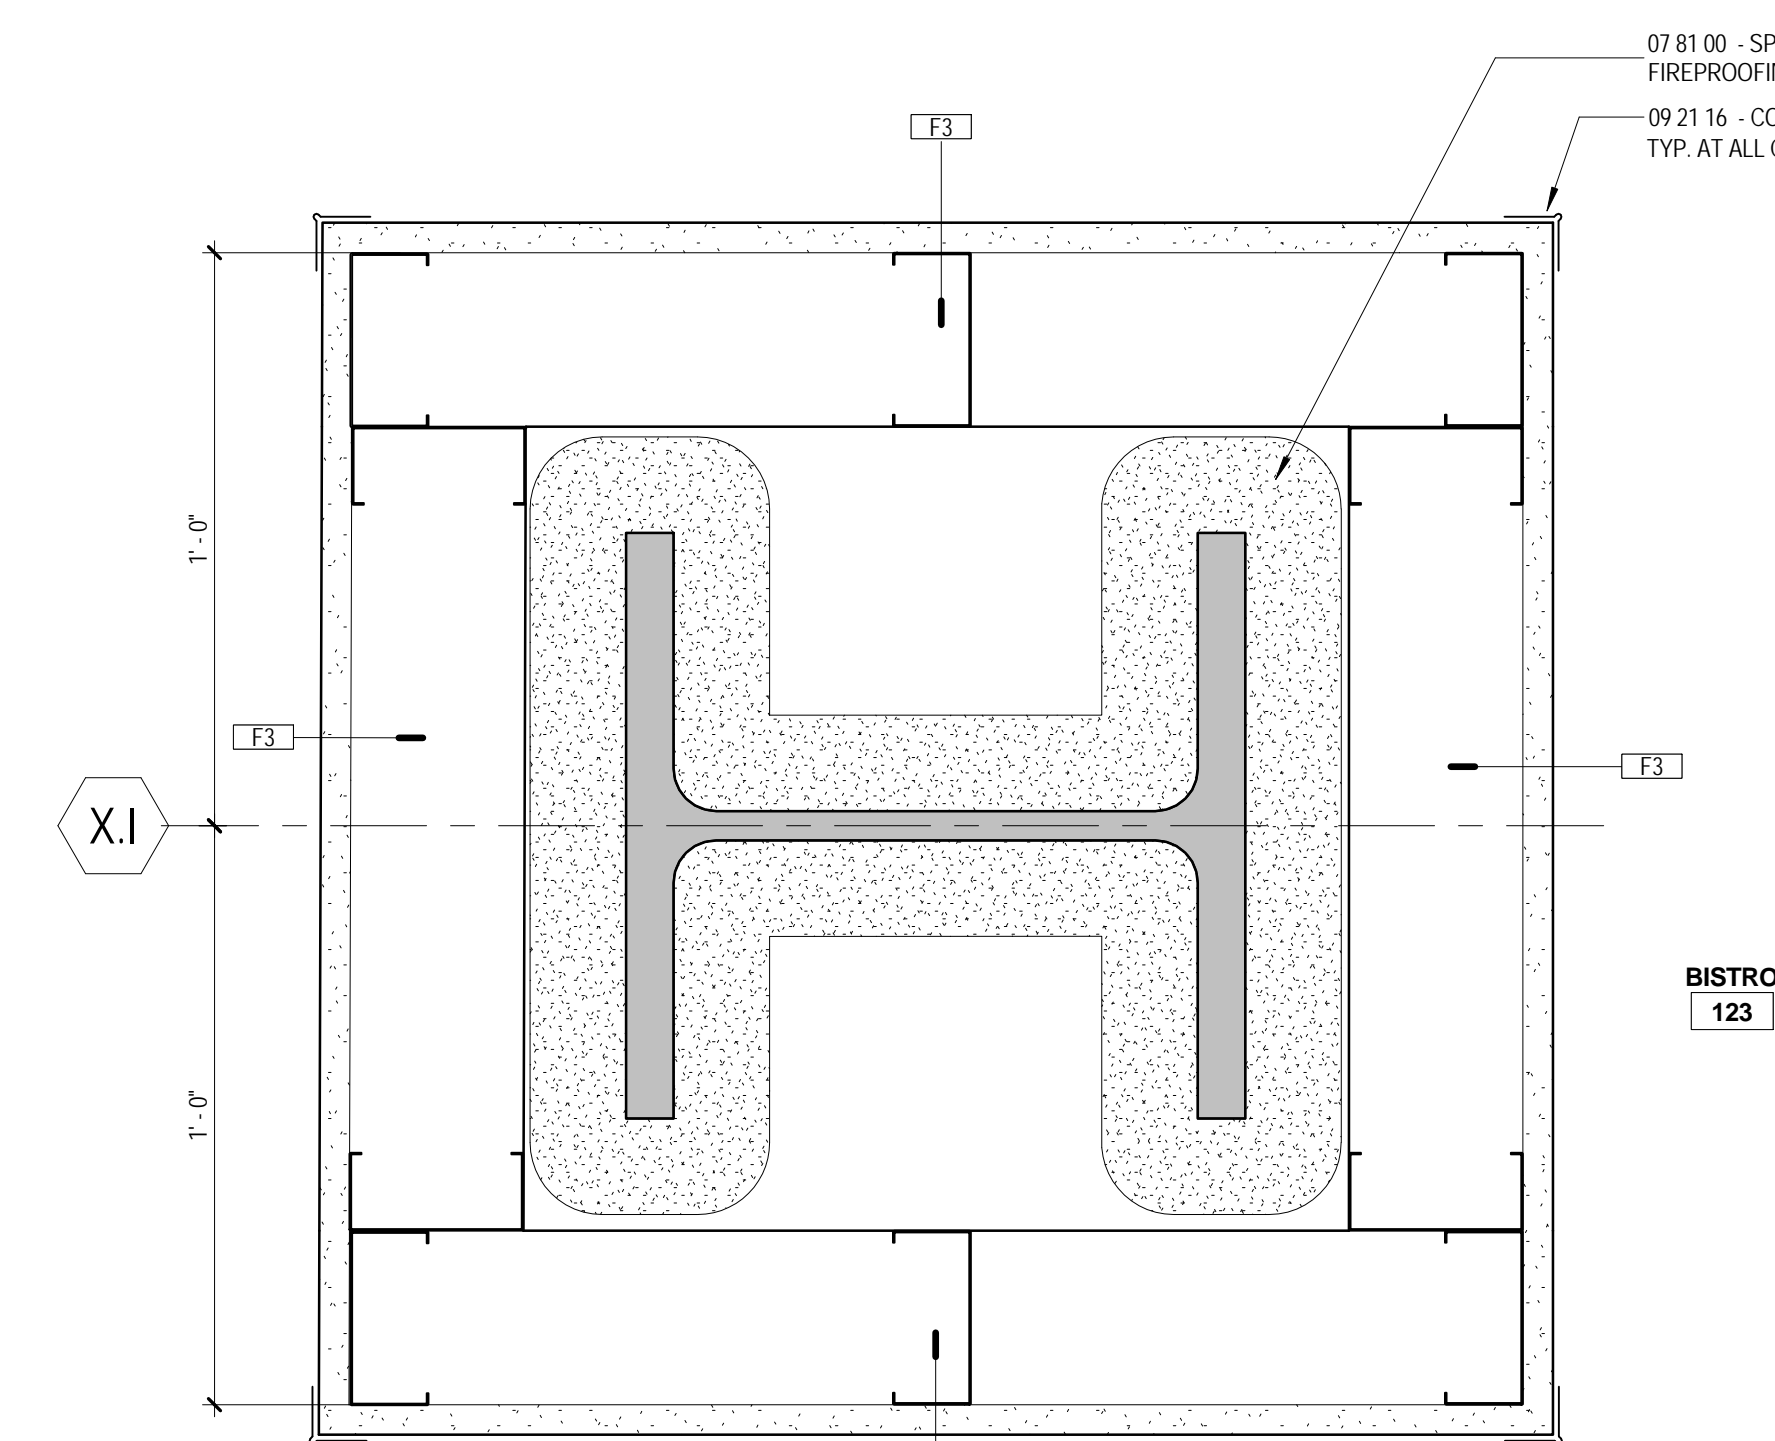

J10 GROUND LEVEL - MAIN STREET - BISTRO 123
 A5.7 3" = 1'-0"

The Park Danforth

RENOVATIONS AND ADDITIONS

777 Stevens Ave
 Portland, ME 04103

NO.	DESCRIPTION	DATE

CONTENT: PLAN DETAILS	
DRAWN BY:	Author
PROJECT NO:	13-059-00
DATE:	06/05/2015
REVISED:	
SCALE:	3" = 1'-0"
A5.7	
Project Phase 100% CONSTRUCTION DOCUMENTS	
<small>COPYRIGHT © 2015 BY LAVALLEE BRENSINGER PROFESSIONAL ASSOCIATION. ALL RIGHTS RESERVED. NO REPRODUCTION WITHOUT PERMISSION.</small>	