

A

B

C

D

E

F

G

H

I



J

The Park Danforth

RENOVATIONS AND ADDITIONS

777 Stevens Ave
Portland, ME 04103

NO.	DESCRIPTION	DATE

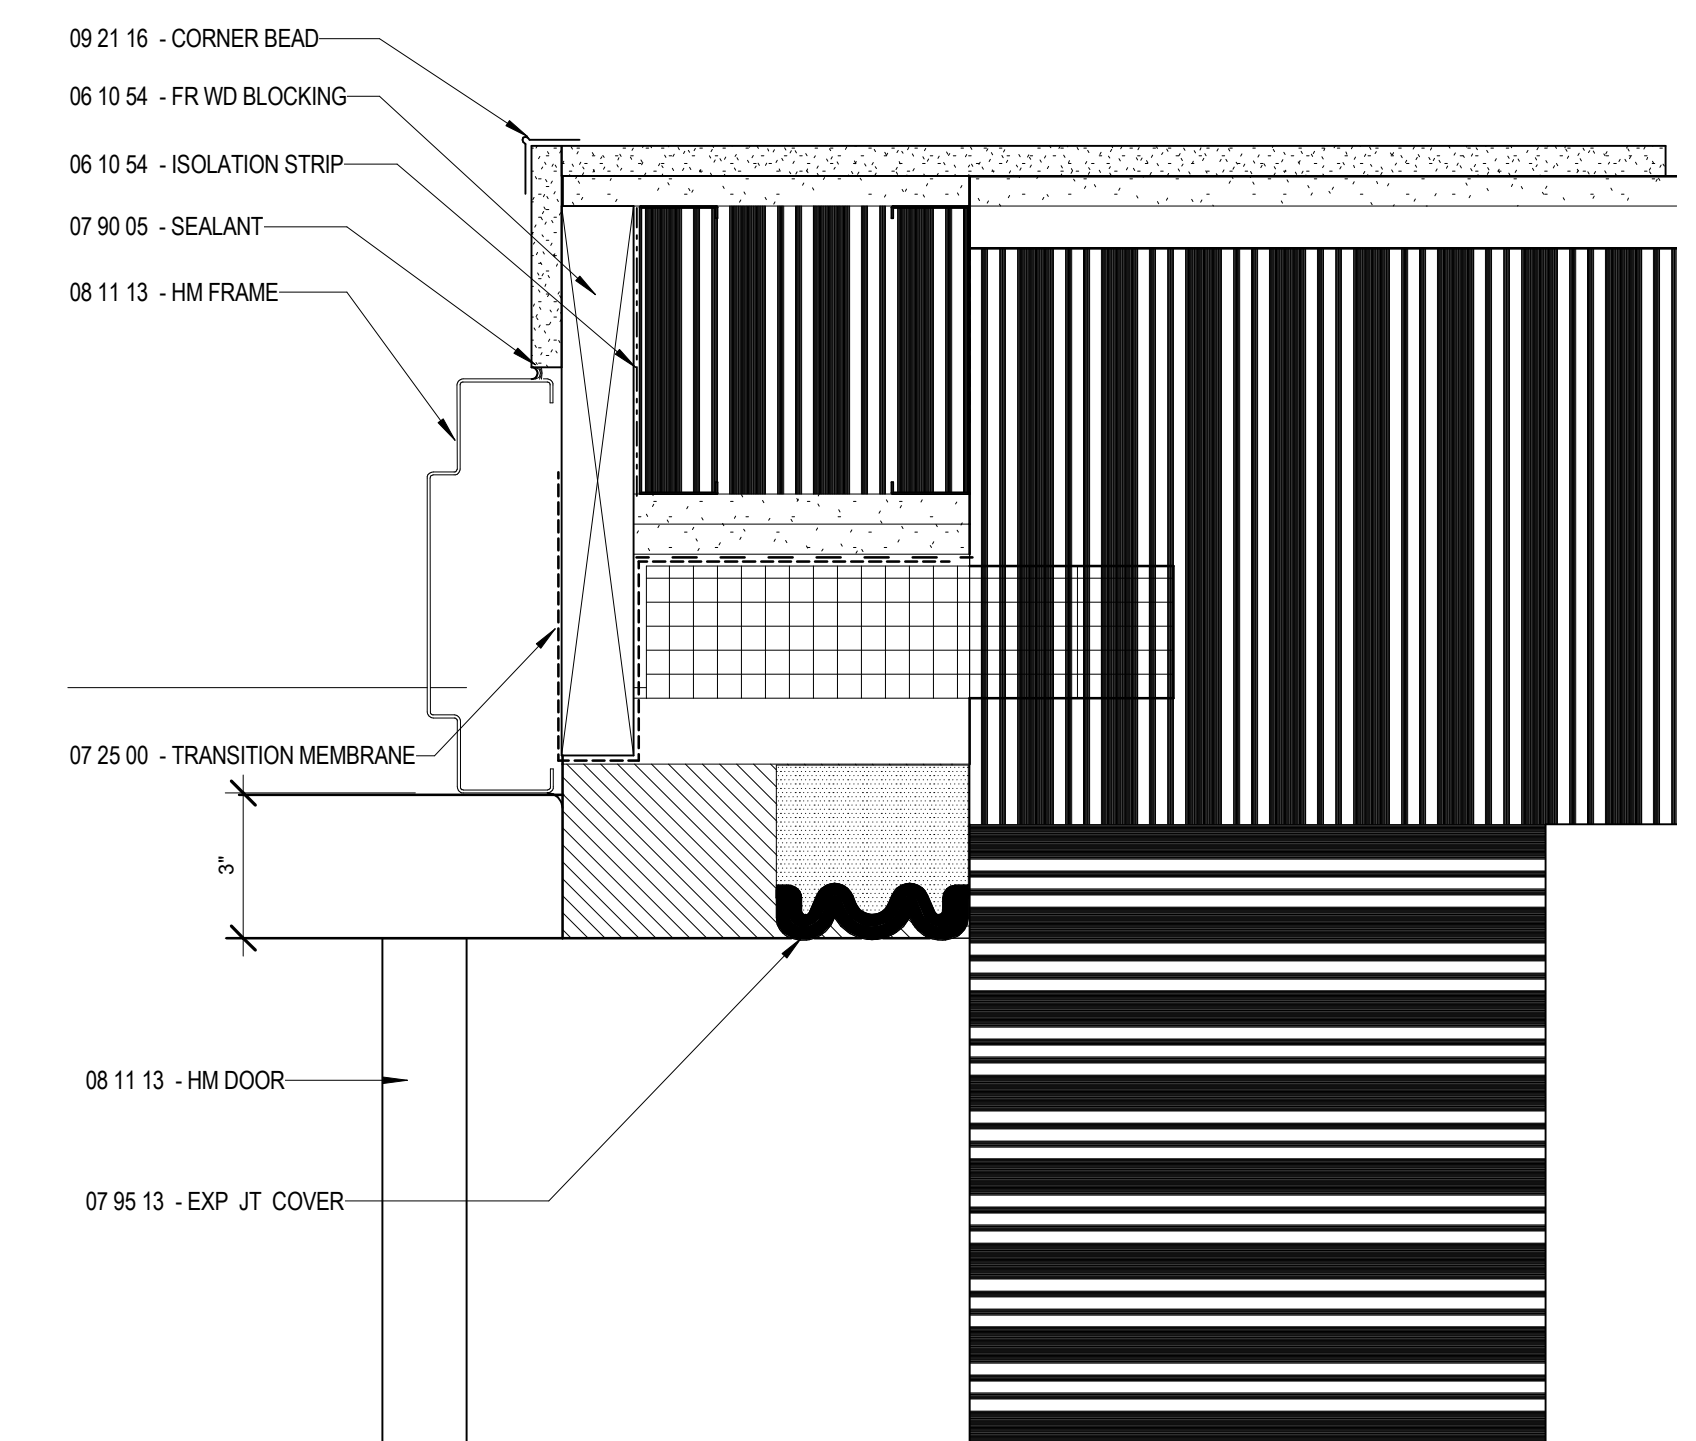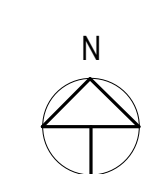

J11
A5.11 GROUND LEVEL - CONNECTOR & AUDITORIUM - Callout 1
3" = 1'-0"

CONTENT:	
PLAN DETAILS	
DRAWN BY:	Author
PROJECT NO:	13-059-00
DATE:	06/05/2015
REVISED:	
SCALE:	3" = 1'-0"
A5.11	
Project Phase	
100% CONSTRUCTION DOCUMENTS	
COPYRIGHT © 2015 BY LAVALLEE BRENSINGER PROFESSIONAL ASSOCIATION. ALL RIGHTS RESERVED. NO REPRODUCTION WITHOUT PERMISSION.	