

Prepared For:  
 Owner:  
 Home For The Aged  
 777 Stevens Avenue  
 Portland, Maine 04103  
 Tel.: 207-797-7710

Applicant:  
 The Park Danforth  
 777 Stevens Avenue  
 Portland, Maine 04103  
 Tel.: 207-797-7710

Prepared By:  
 MITCHELL & ASSOCIATES  
 Landscape Architects  
 The Staples School  
 70 Center Street  
 Portland, Maine 04101  
 Tel.: 207-774-4427

The Park Danforth  
 Portland, Maine  
 777 Stevens Avenue

Date:  
 OCTOBER 17, 2014

Issued For:  
 PERMITTING

Revisions:  
 NOV. 25, 2014: Per City of Portland Staff Review Comments  
 JAN. 5, 2015: Per City of Portland Staff Review Comments  
 MAR. 25, 2015: Site Pricing Set


Reproduction or reuse of this document without the expressed written consent of Mitchell & Associates is prohibited.  
 © 2015

Title:  
 SITE DETAILS


Scale: AS SHOWN

North:


Sheet No.:  
**L6.0**

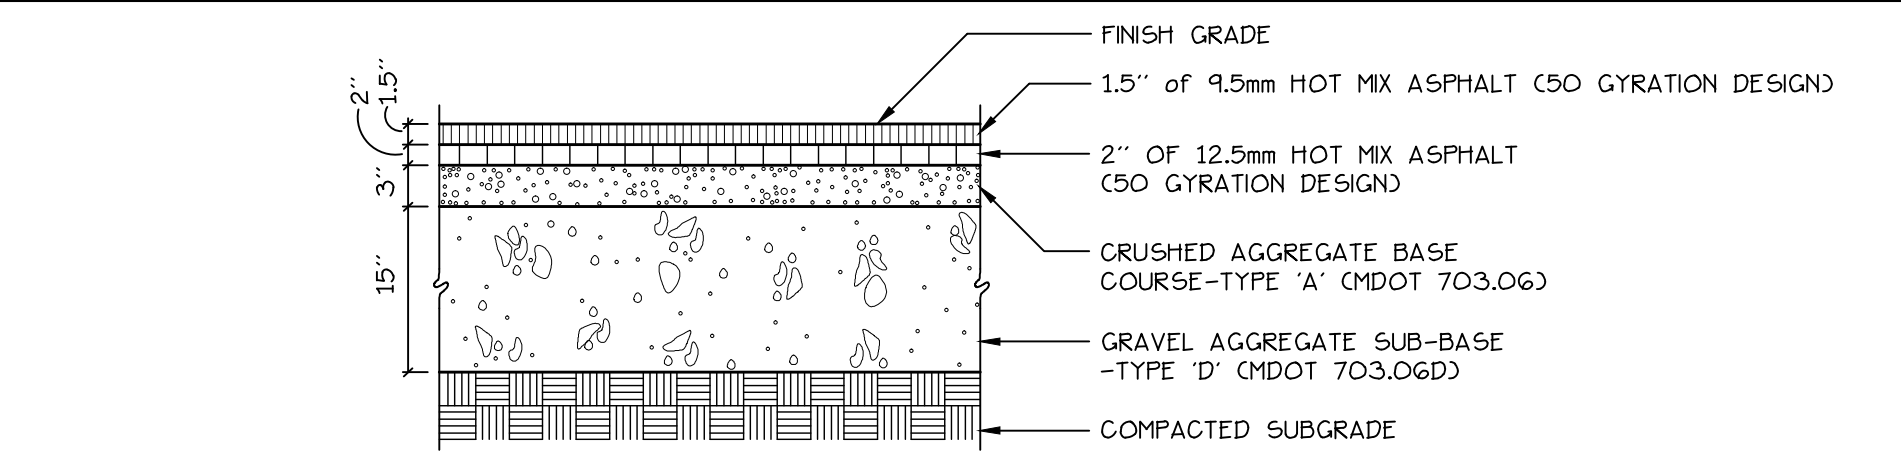


**1 BITUMINOUS PAVEMENT- PARKING LOT, ROAD AND GARAGE**  
 NOT TO SCALE

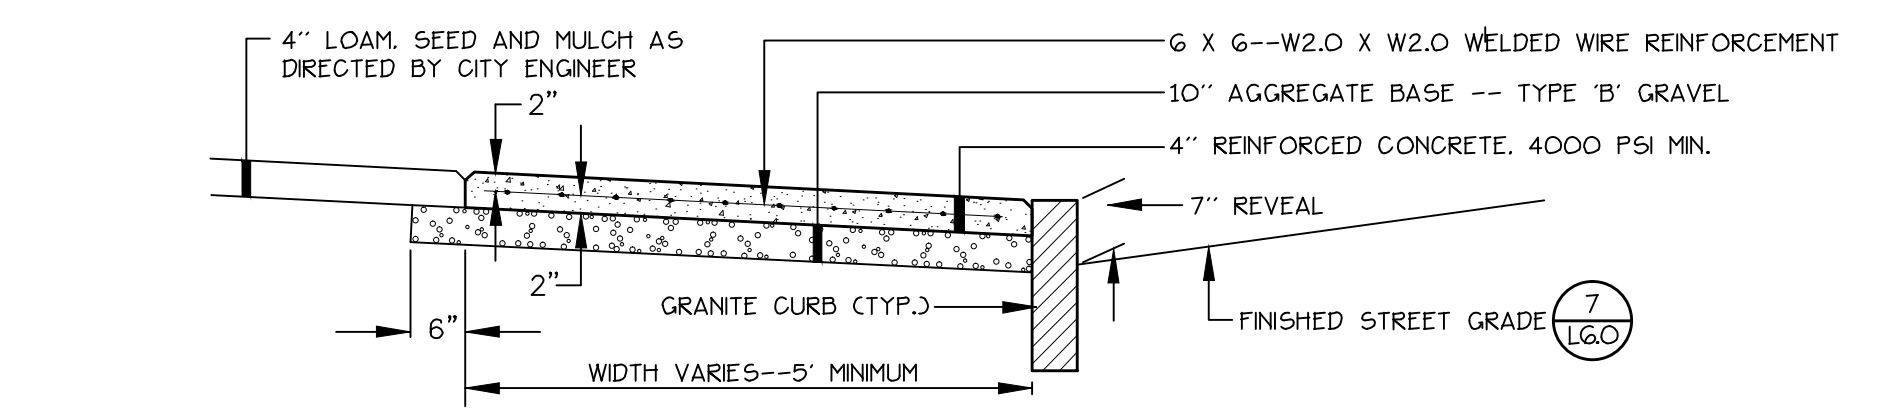


**2 CITY OF PORTLAND STANDARD DETAIL: REINFORCED CONCRETE SIDEWALK**  
 NOT TO SCALE

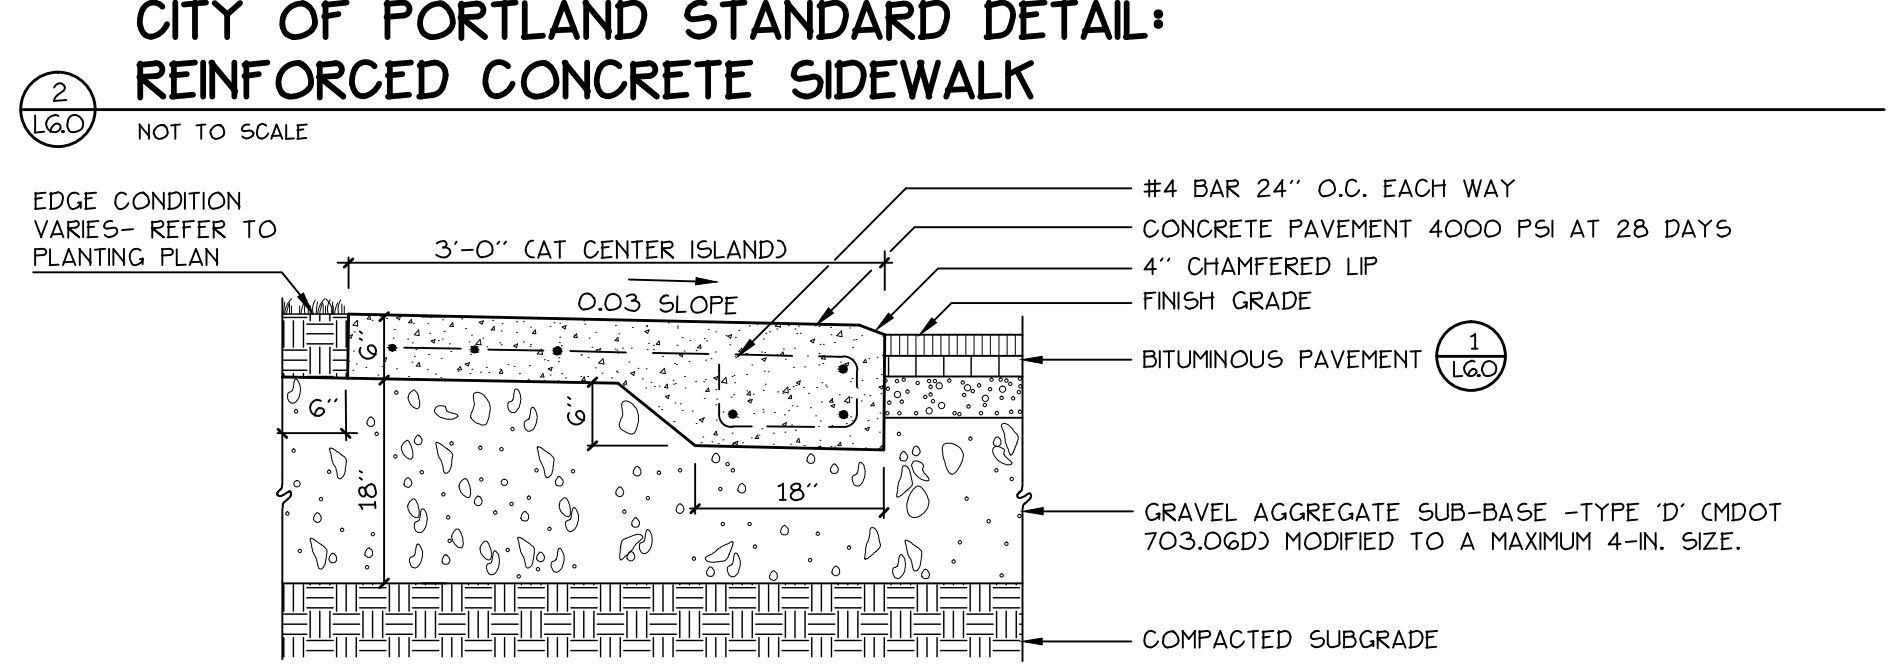


**3 CONCRETE PAVEMENT: TRAFFIC ISLANDS AND CENTER ISLAND AT ENTRANCE**  
 NOT TO SCALE

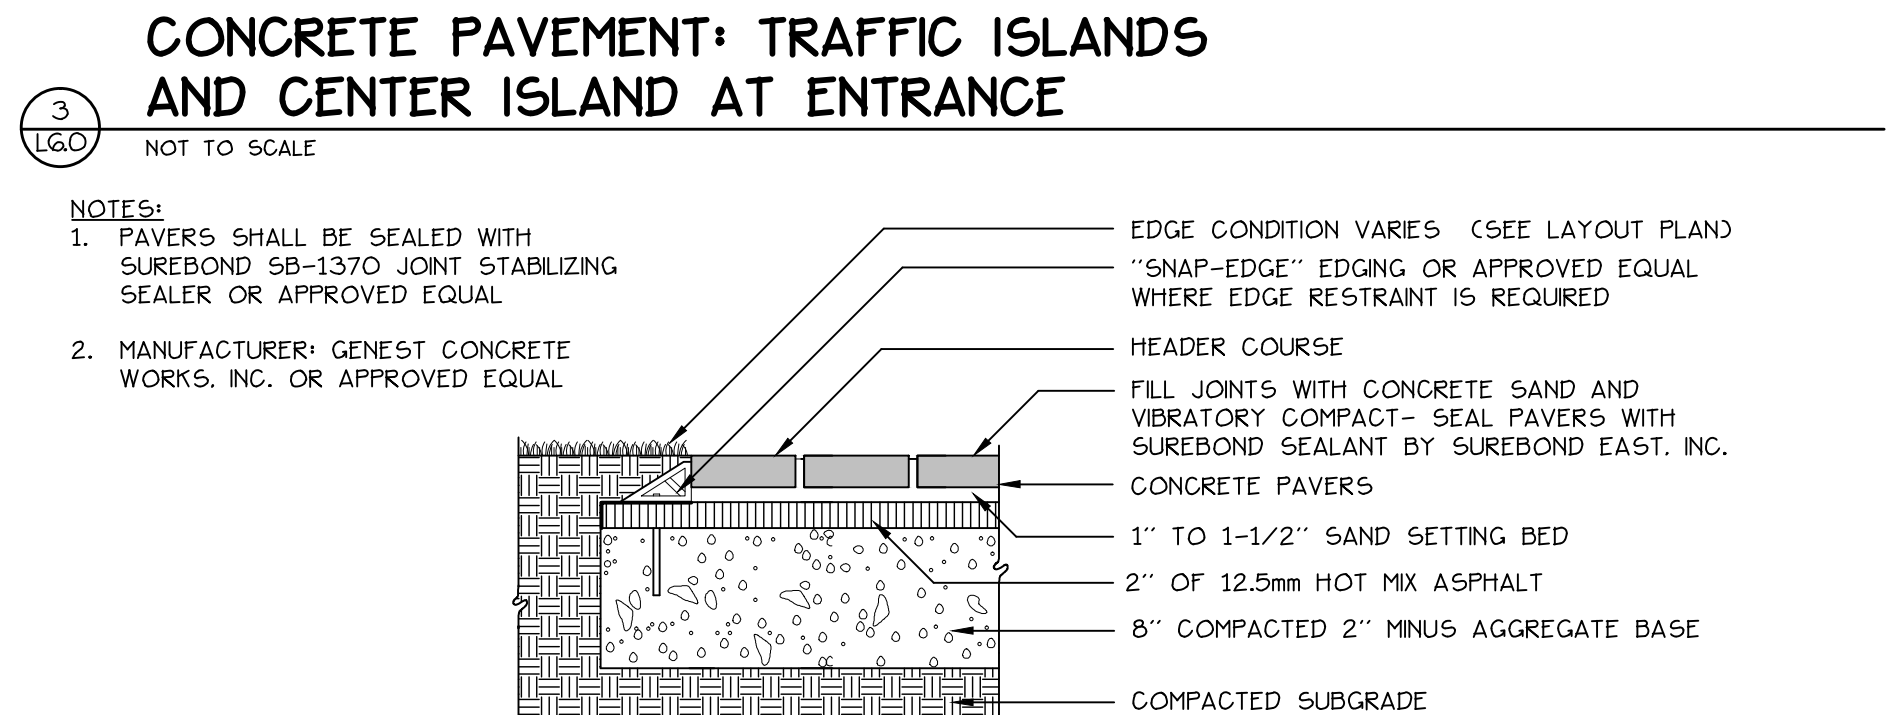


**4 CONCRETE PAVERS**  
 NOT TO SCALE

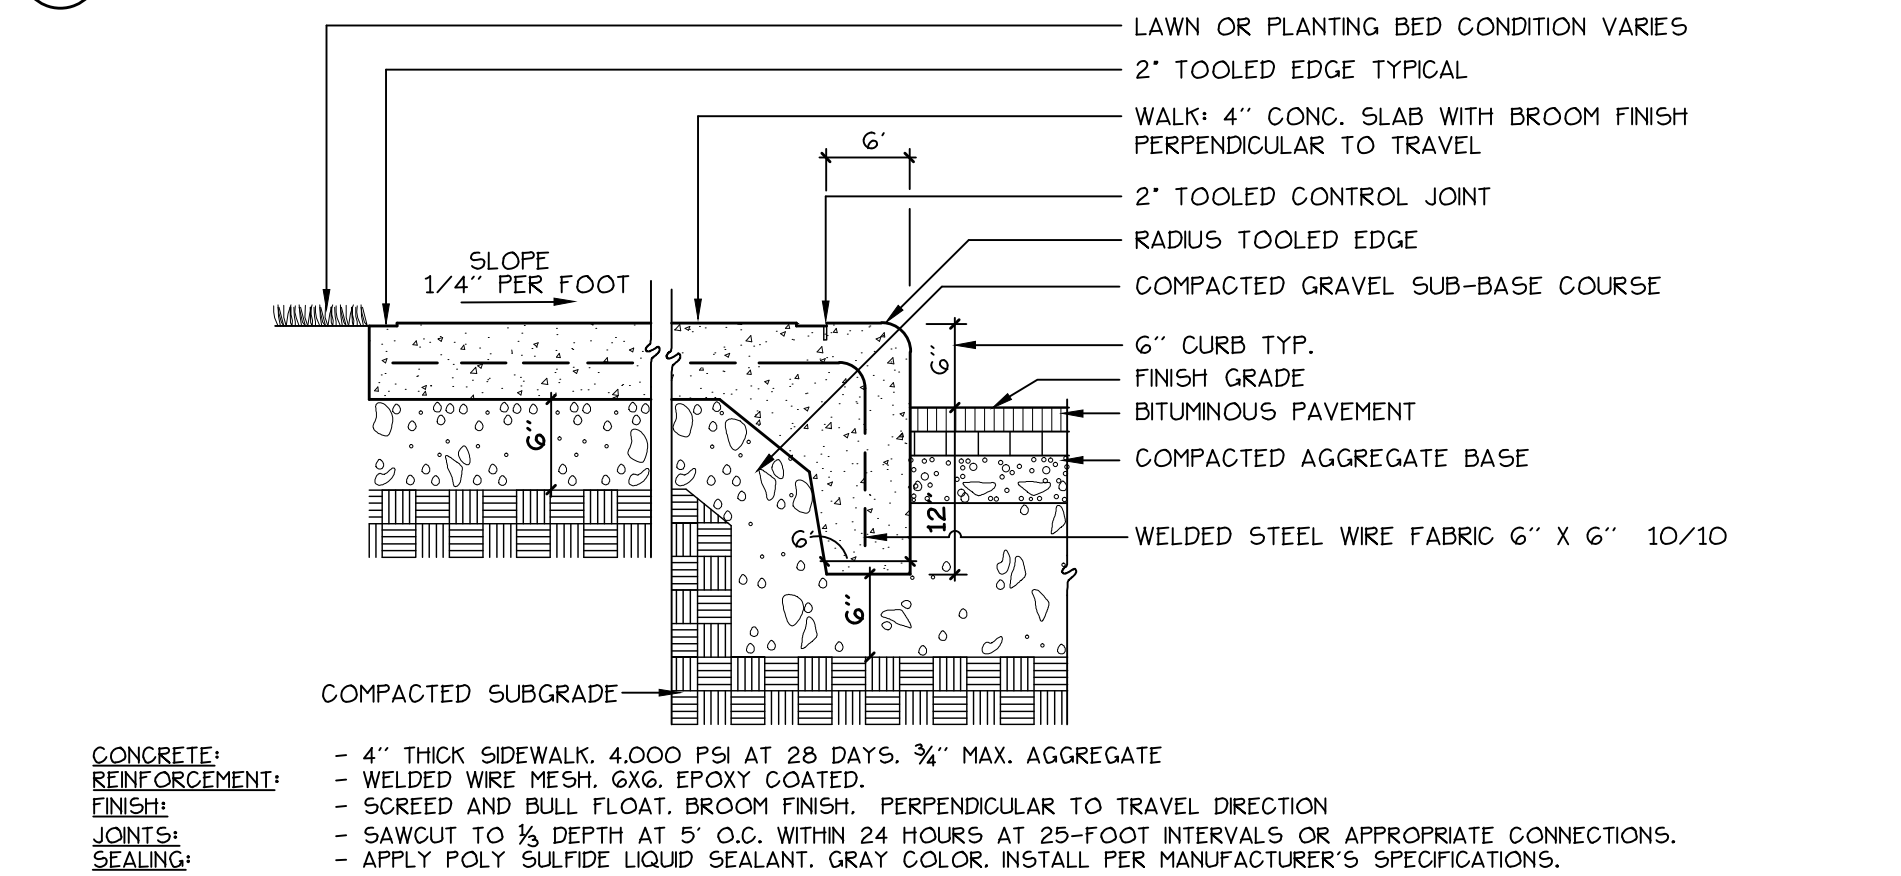


**5 INTEGRAL CONCRETE WALK/CURB**  
 NOT TO SCALE

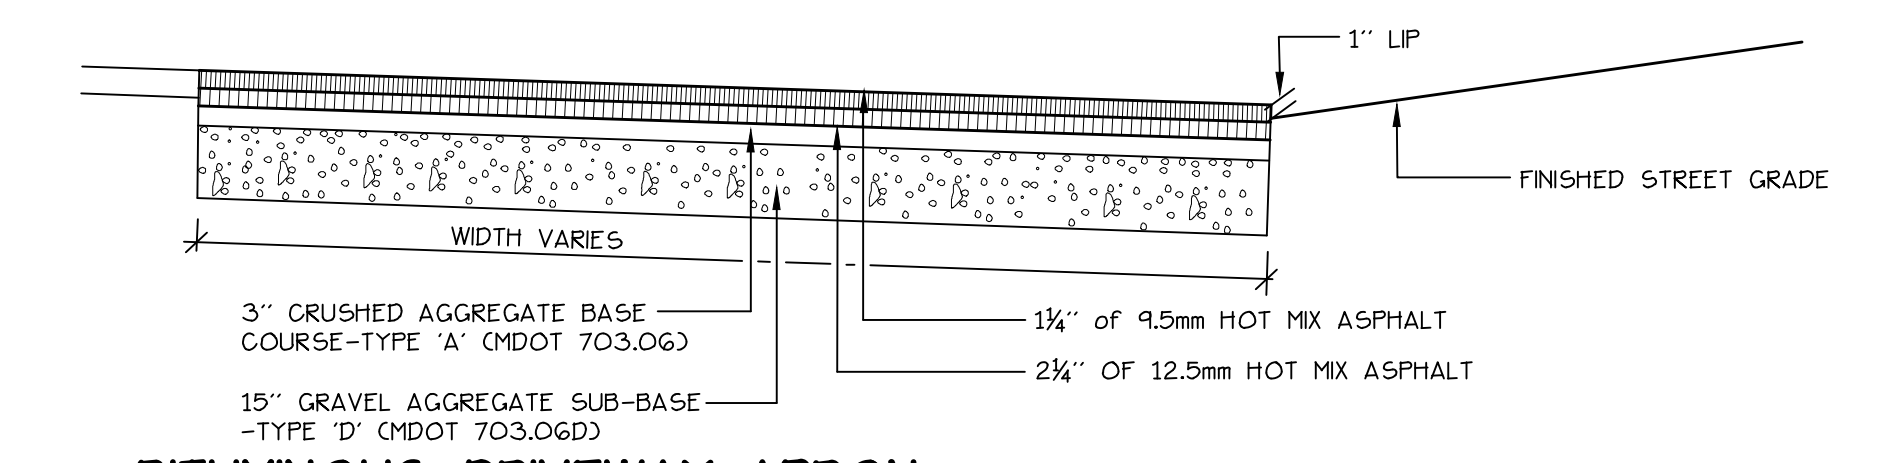


**6 BITUMINOUS DRIVEWAY APRON**  
 NOT TO SCALE

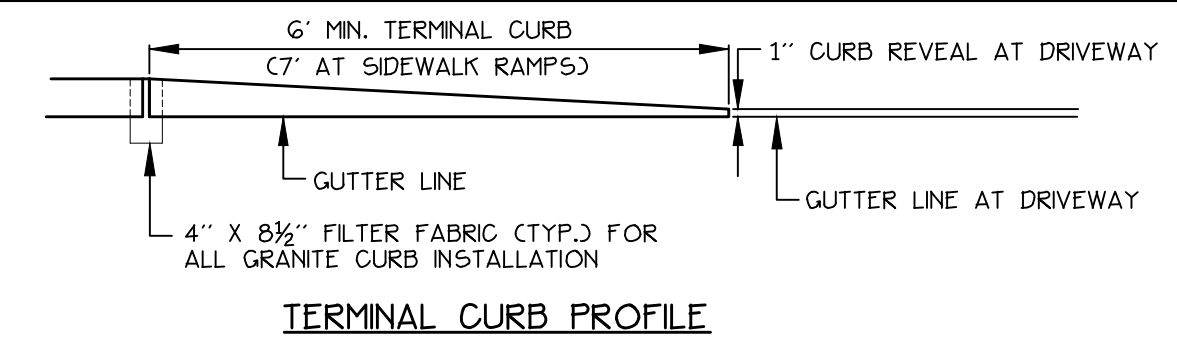

**7 TERMINAL CURB PROFILE**

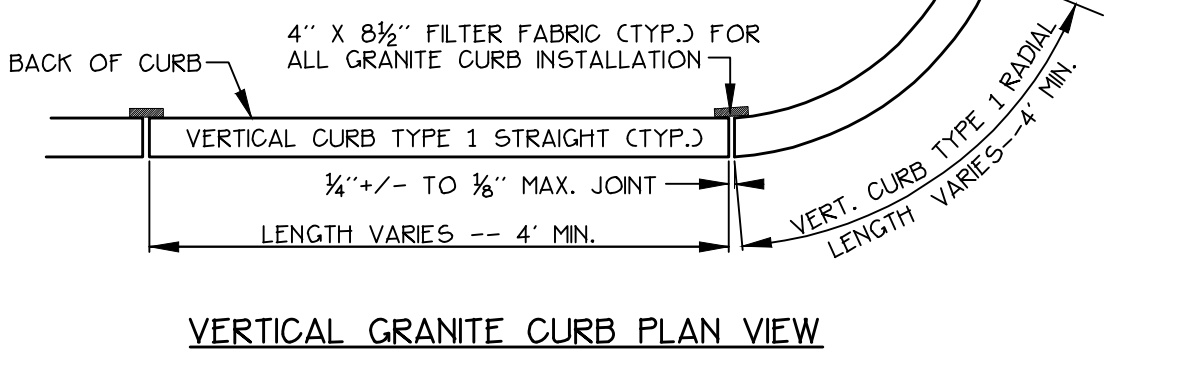


**8 VERTICAL GRANITE CURB PLAN VIEW**

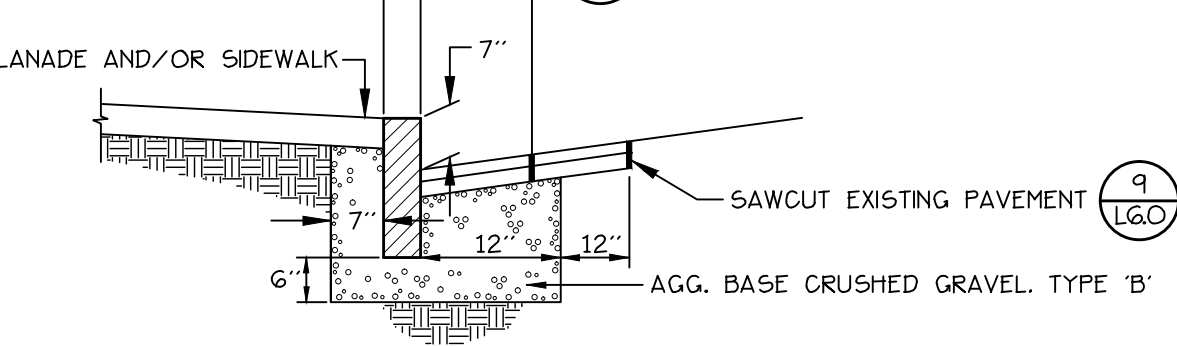


**9 VERTICAL GRANITE CURB CROSS SECTION**


**10 CITY OF PORTLAND STANDARD DETAIL: VERTICAL GRANITE CURB INSTALLATION IN EXISTING STREETS**  
 NOT TO SCALE

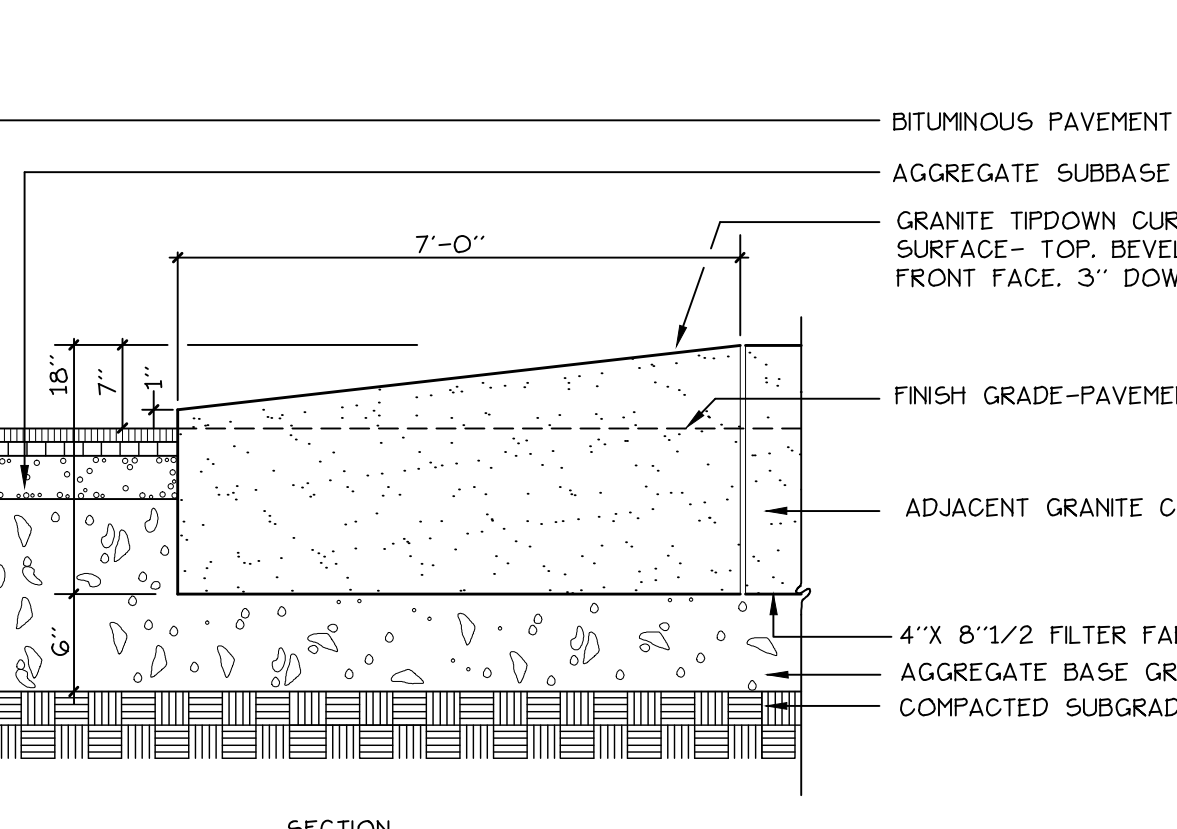

**11 GRANITE TIP-DOWN CURB**  
 NOT TO SCALE

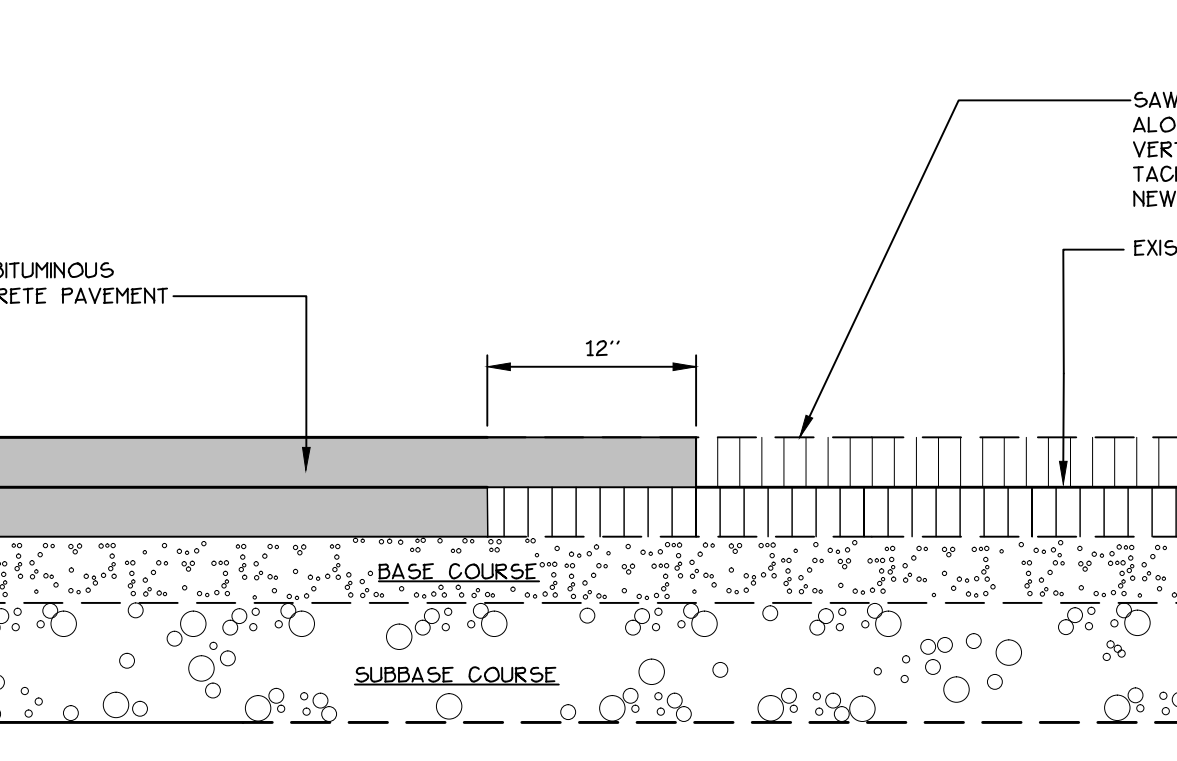


**12 PAVEMENT SAWCUT DETAIL**  
 NOT TO SCALE

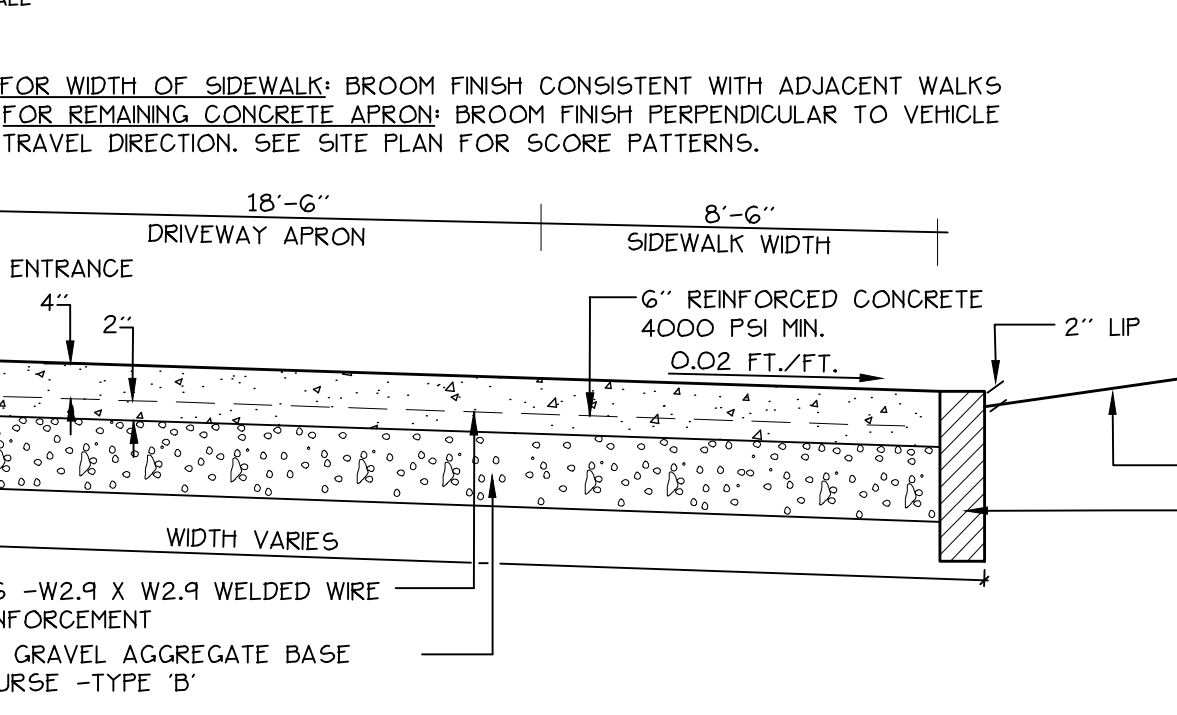


**13 REINFORCED CONCRETE DRIVEWAY APRON**  
 NOT TO SCALE


**14 EMERGENCY ACCESS ONLY ENTRANCE- STEVENS AVENUE**

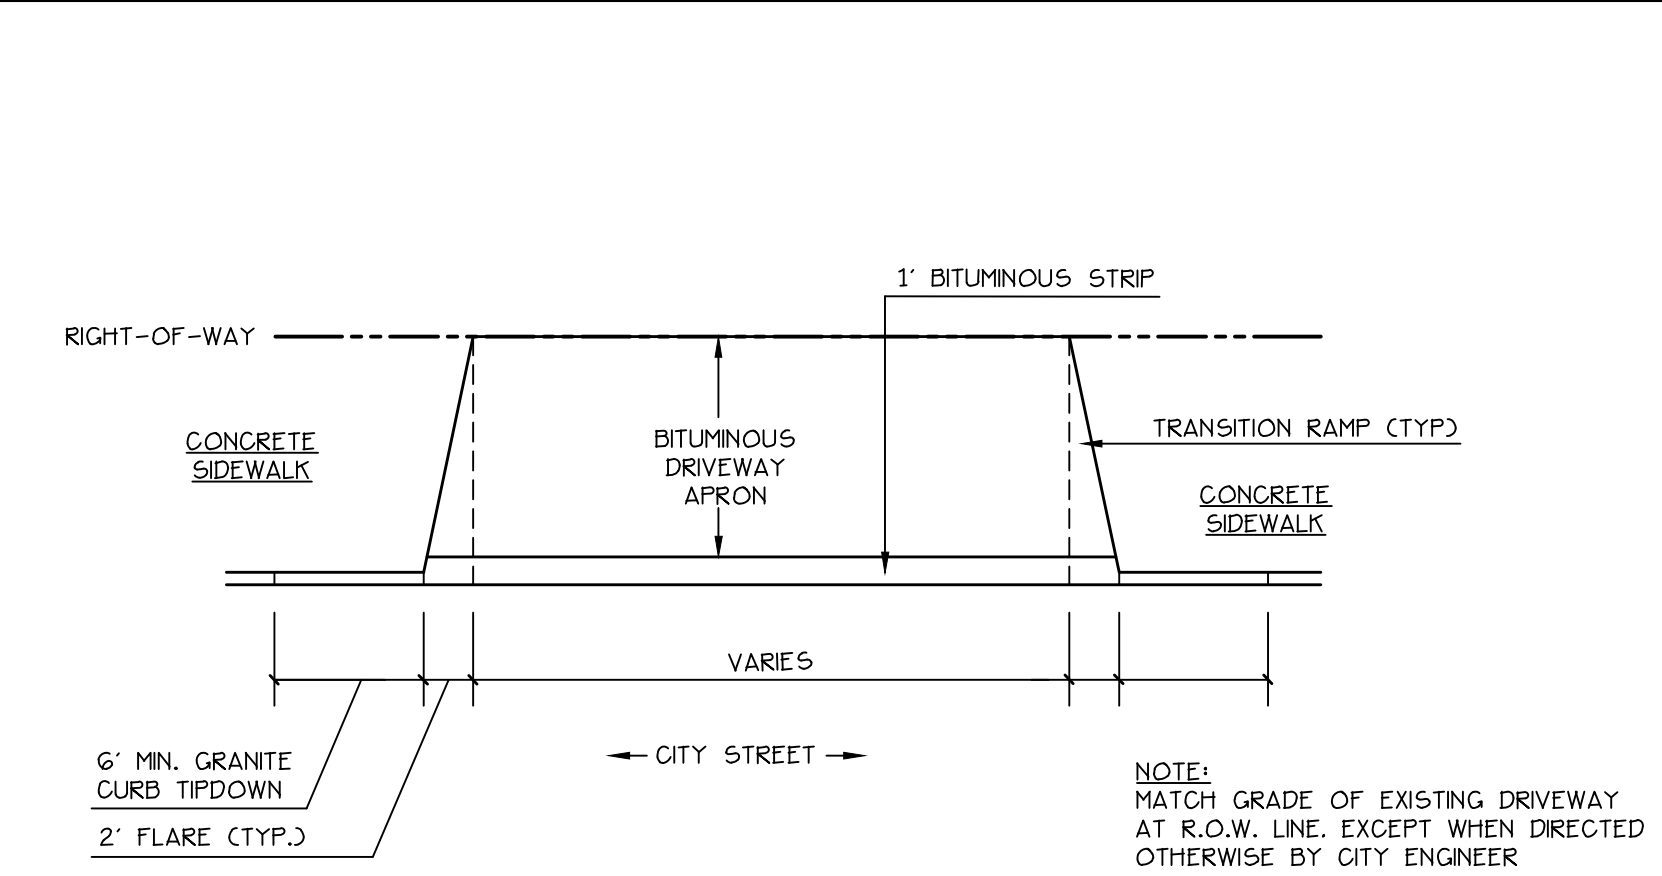


**11 DRIVEWAY APRON LAYOUT**  
 NOT TO SCALE

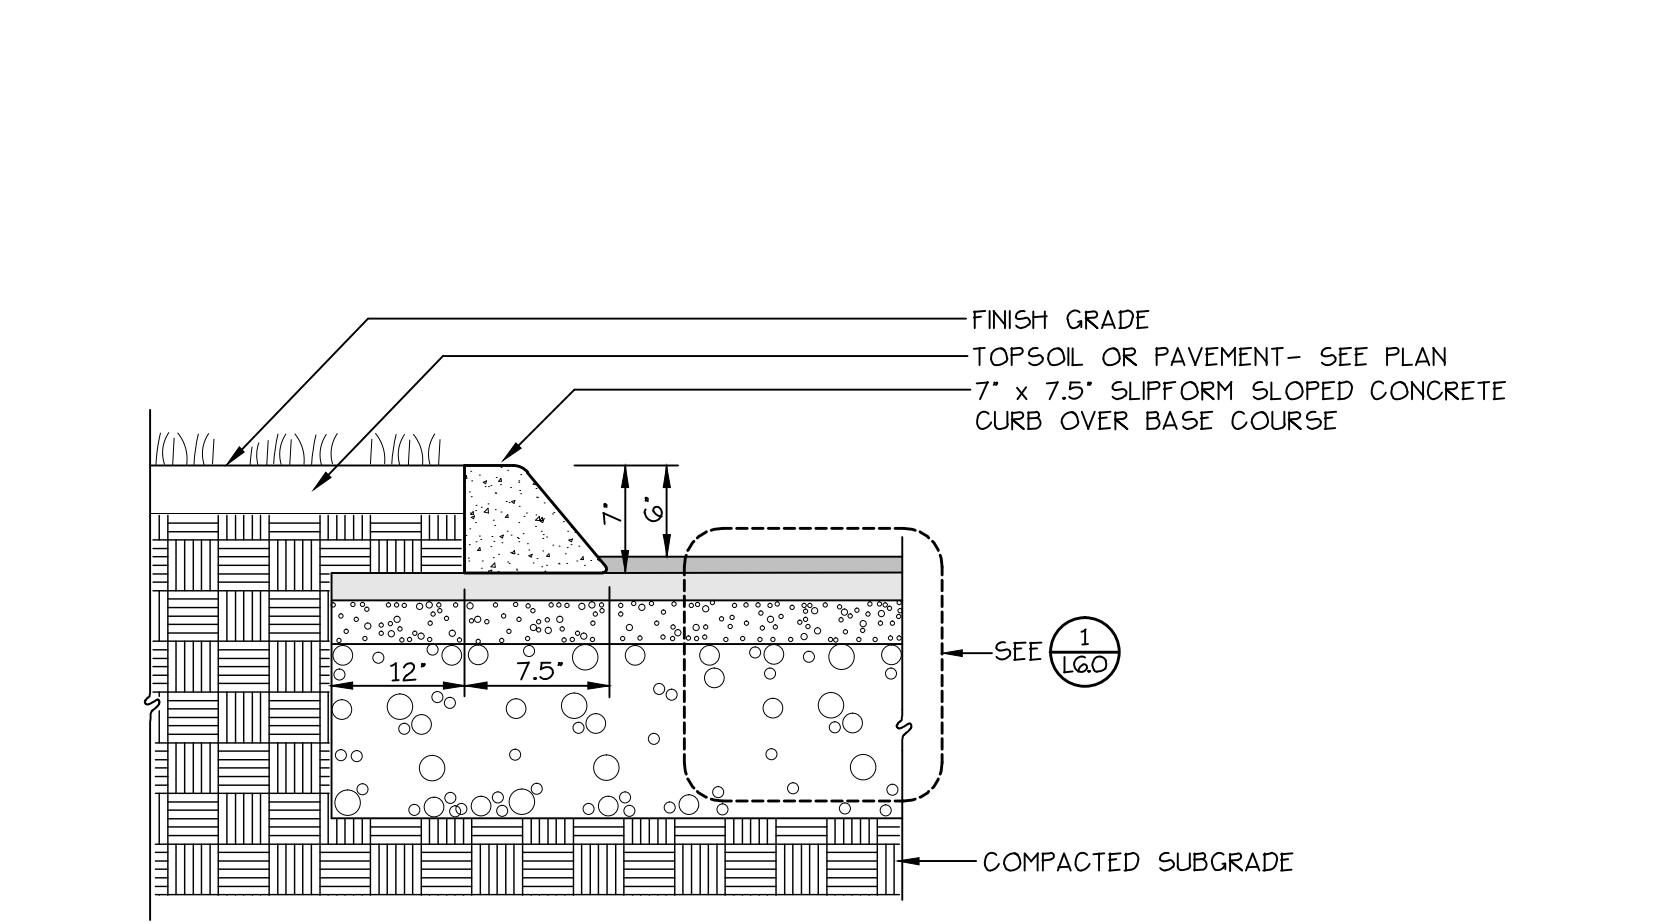


**12 SLIPFORM CONCRETE CURB**  
 NOT TO SCALE

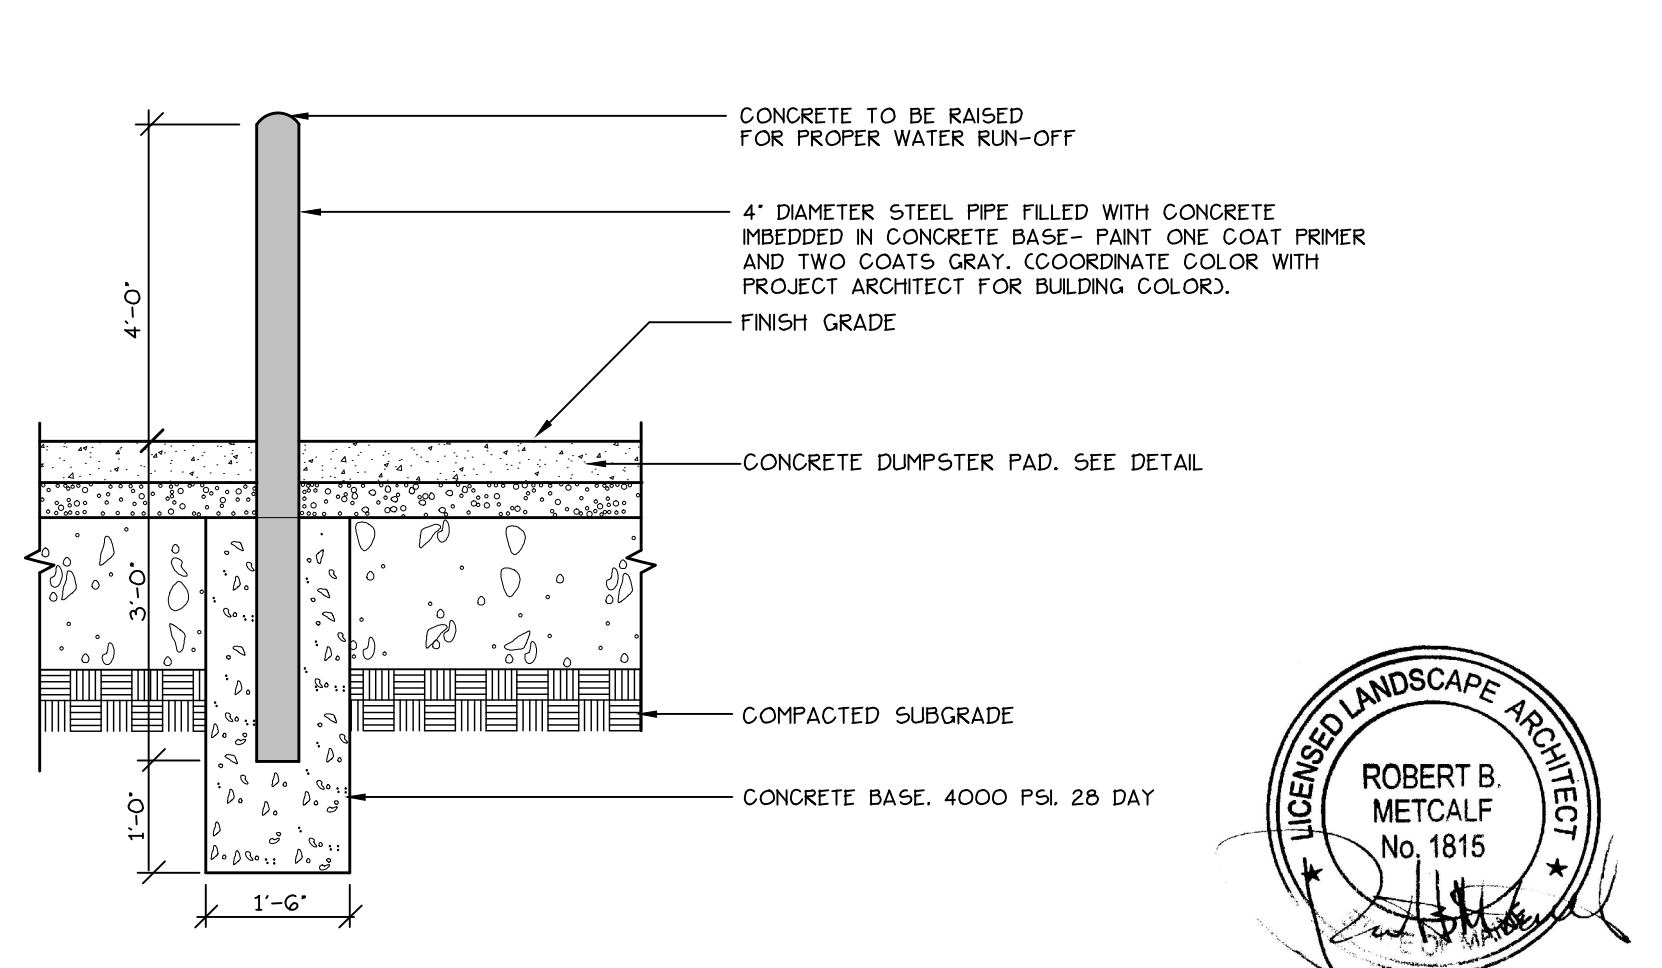

**13 PIPE BOLLARD DETAIL**  
 NOT TO SCALE

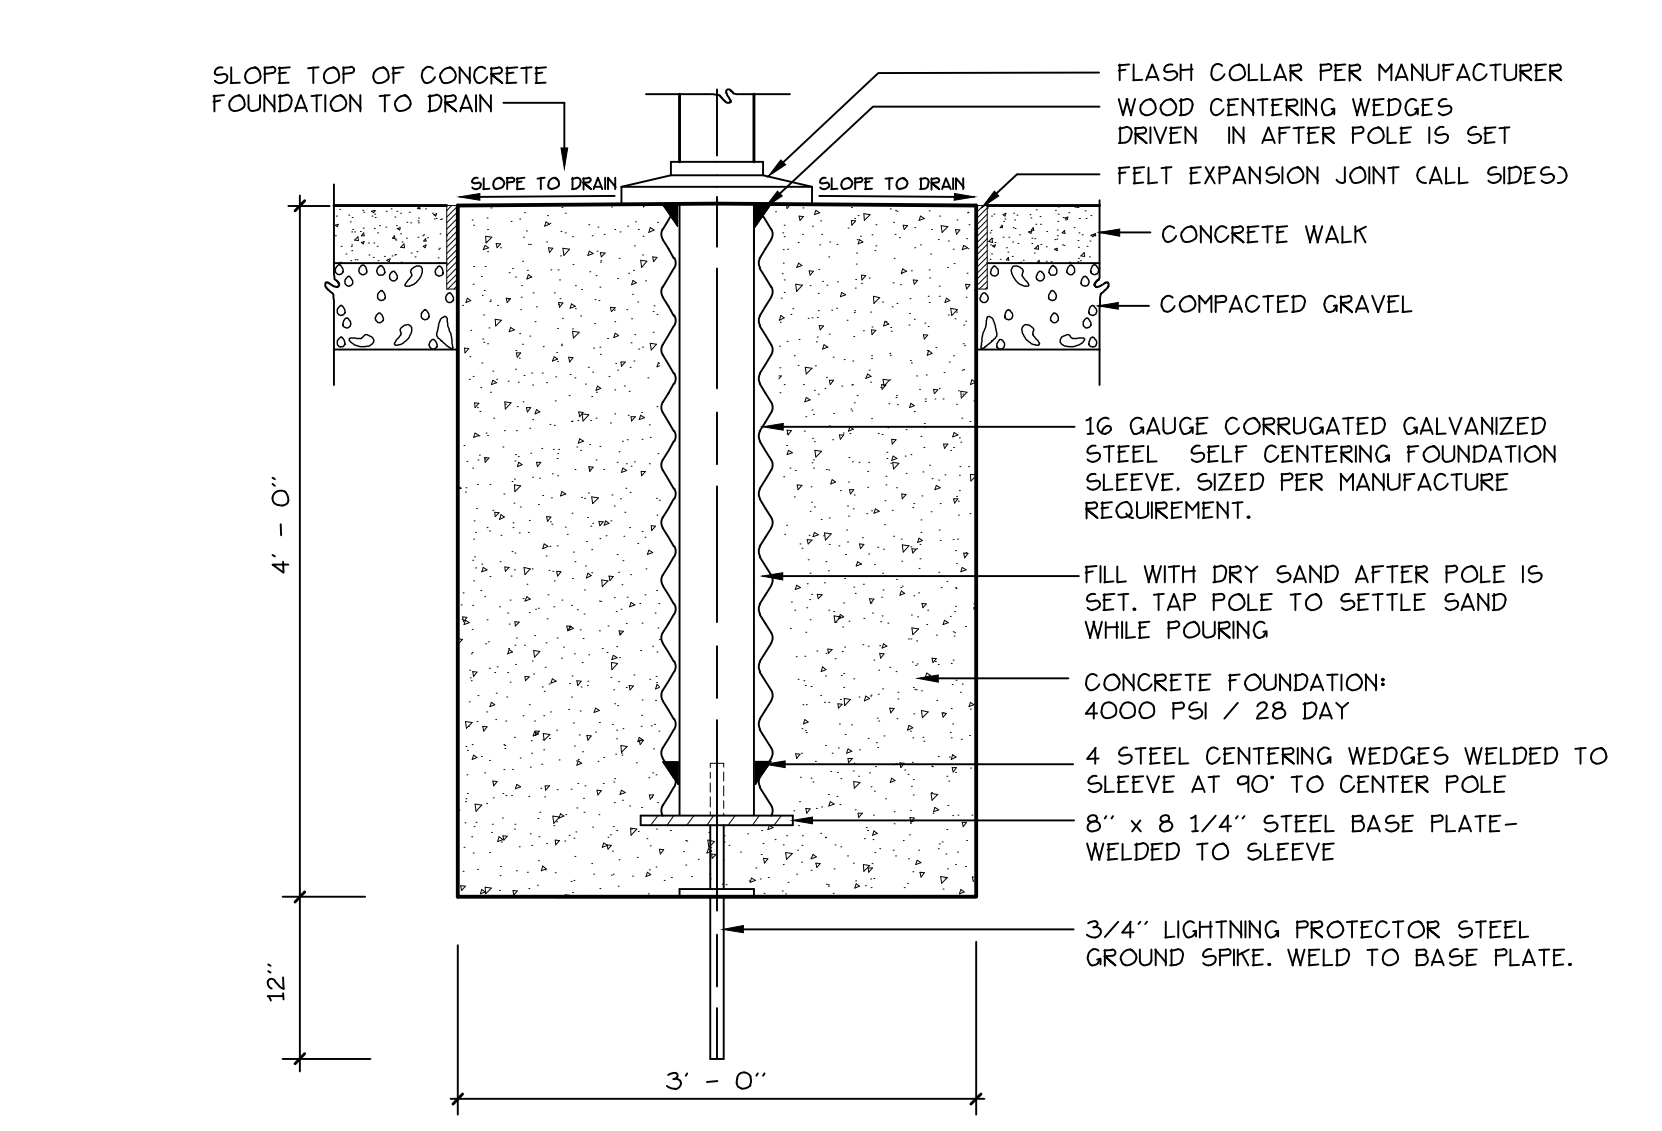

**14 FLAGPOLE BASE**  
 NOT TO SCALE

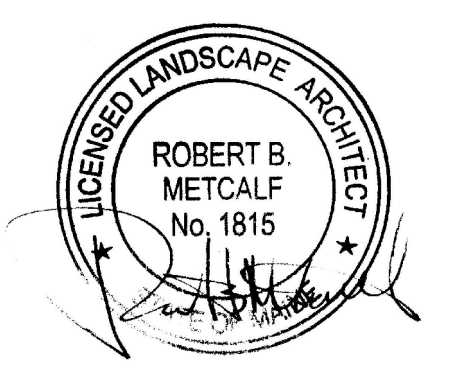

I:\Projects\2014\2014-01-15-3-3-DETAILS.dwg mitch 3/25/2015 3:17 PM