



① PROVIDE JUNCTION BOX AND BRANCH CIRCUIT ABOVE CEILING FOR MECHANICAL CONTROLS

G9	KEY NOTES
----	-----------

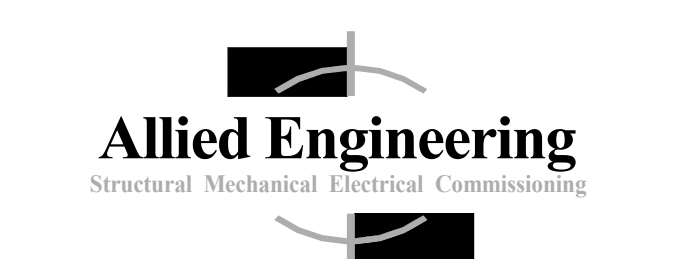

160 Veranda Street
 Portland, Maine 04103
 T: 207.231.2349
 F: 207.231.2346
 Web: www.allied-eng.com

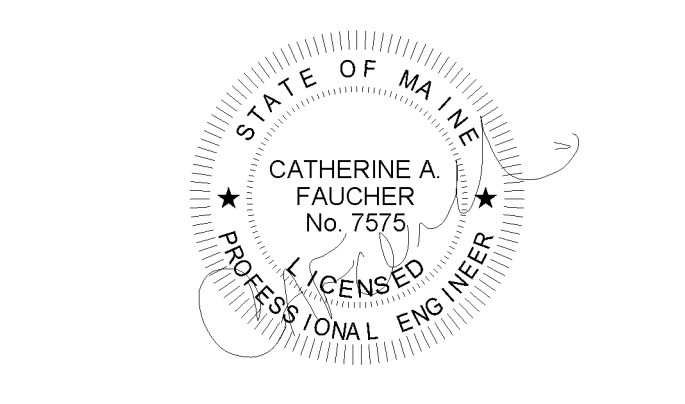


Graphic Scale: 1" = 10' 0"

The Park Danforth

777 Stevens Ave, Portland, ME, 04103

NO.	DESCRIPTION	DATE

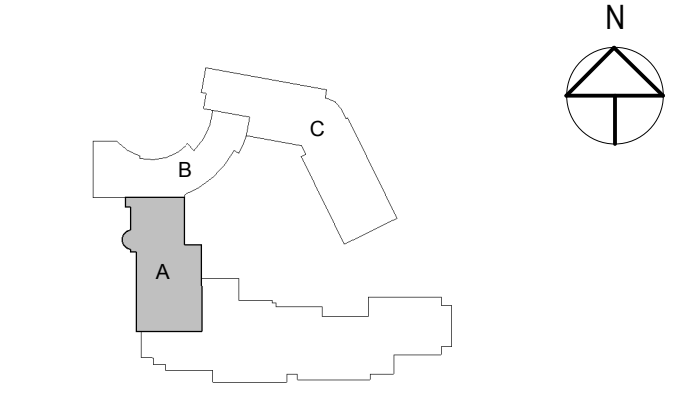

CONTENT:
 LEVEL 1A - MAIN STREET
 POWER AND SYSTEMS PLAN

DRAWN BY: Author

PROJECT NO: -

DATE: 06/05/2015

REVISED:

SCALE: AS NOTED

EP1.1A

Project Phase
 100% CONSTRUCTION DOCUMENTS

COPYRIGHT © 2014 BY LAVALLEE BRENSINGER PROFESSIONAL ASSOCIATION. ALL RIGHTS RESERVED. NO REPRODUCTION WITHOUT PERMISSION.

6/29/2015 10:24:41 AM N:\Projects\2015\14\018 - Park Danforth\0 Drawing Files - REV\1 2015\14\018.rvt

A1 LEVEL 1A - MAIN STREET - POWER AND SYSTEMS PLAN