


160 Veranda Street
 Portland, Maine 04103
 T: 207.231.2349
 F: 207.231.2346
 Web: www.allied-eng.com

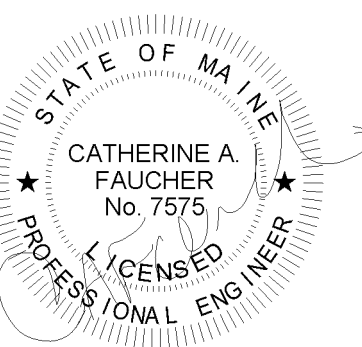


Graphic Scale: 1" = 10' 0"

The Park Danforth

777 Stevens Ave, Portland, ME, 04103

NO.	DESCRIPTION	DATE
1	Addendum No 2	2015-06-25

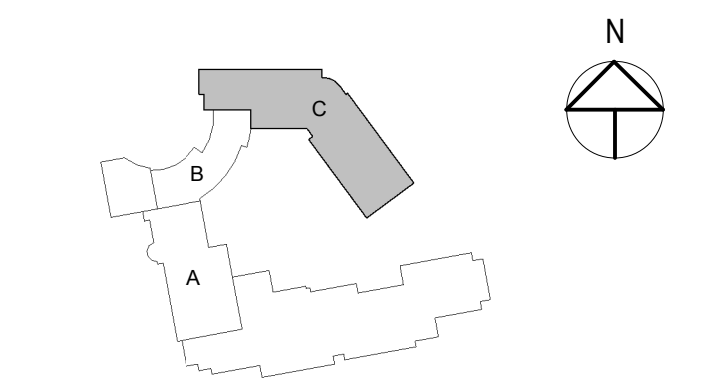

CONTENT: LEVEL 4 - NEW BUILDING POWER AND SYSTEMS PLAN	
DRAWN BY:	DLL
PROJECT NO.:	-
DATE:	06/05/2015
REVISED:	
SCALE:	AS NOTED
EP1.4	
Project Phase 100% CONSTRUCTION DOCUMENTS	
COPYRIGHT © 2014 BY LAVALLEE BRENSINGER PROFESSIONAL ASSOCIATION. ALL RIGHTS RESERVED. NO REPRODUCTION WITHOUT PERMISSION.	

- ① PROVIDE JUNCTION BOX AND BRANCH CIRCUIT ABOVE CEILING FOR MECHANICAL CONTROLS
- ② CU LOCATED ON ROOF

G9	KEY NOTES
----	-----------



6/29/2015 10:37:57 AM N:\Projects\2014\14018 - Park Danforth\0 Drawing Files - REV\1 2015\14018E.dwg

A1 LEVEL 4 - POWER AND SYSTEMS PLAN

1/8" = 1'-0"