




DETAIL A
 3/4" = 1'-0" S4.2

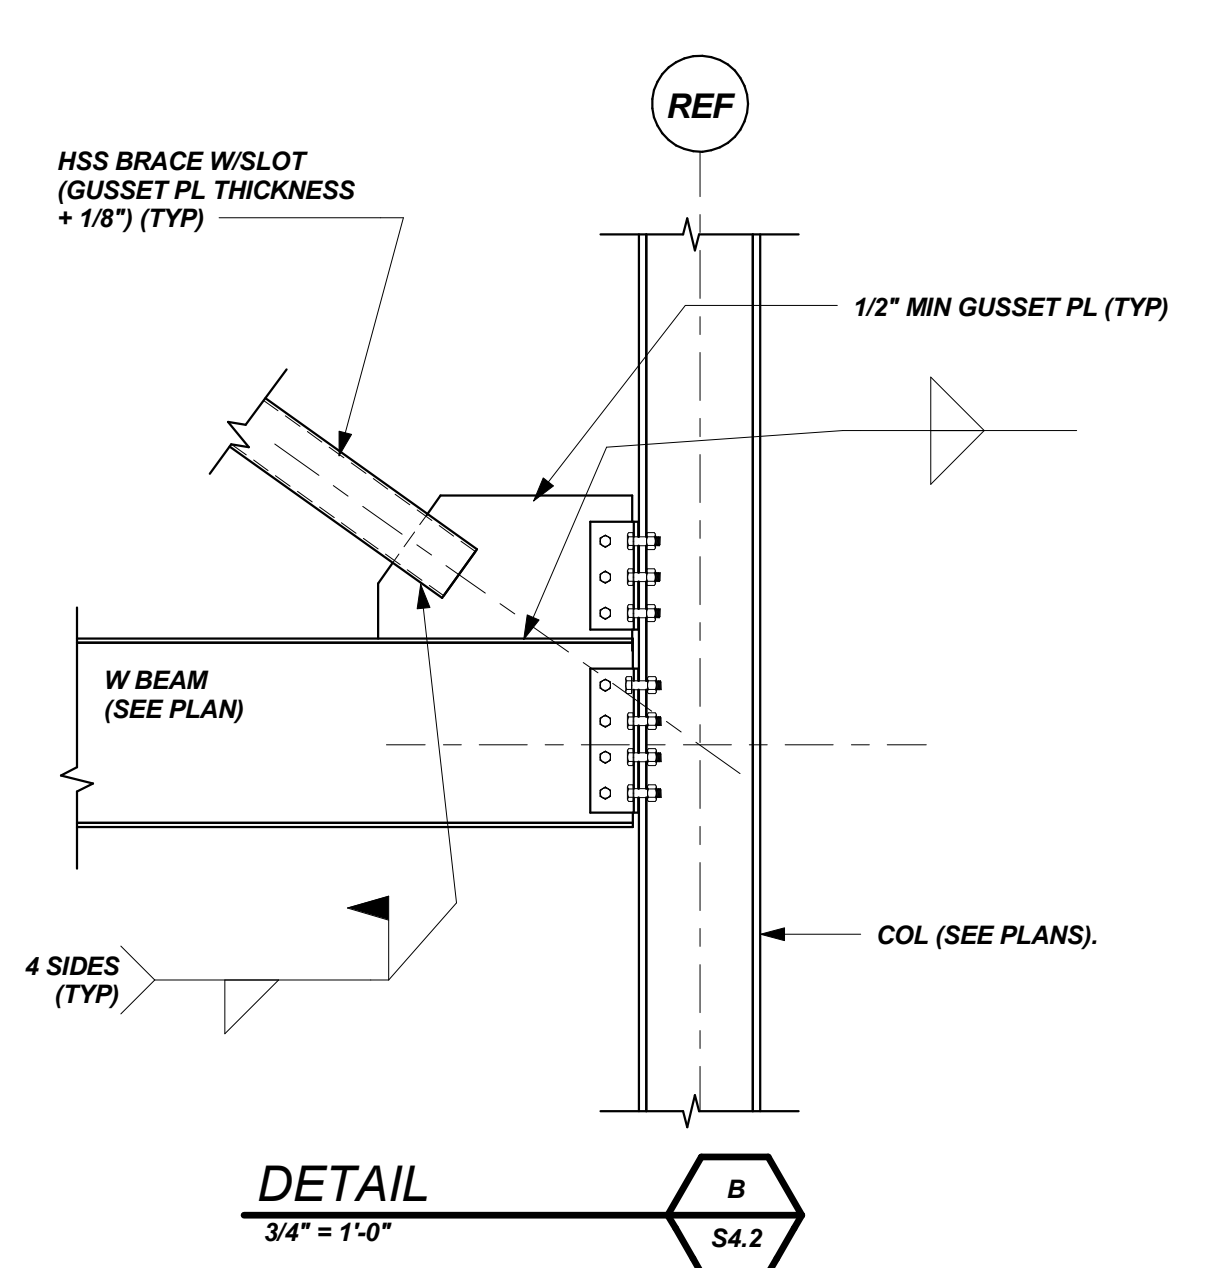


DETAIL B
 3/4" = 1'-0" S4.2

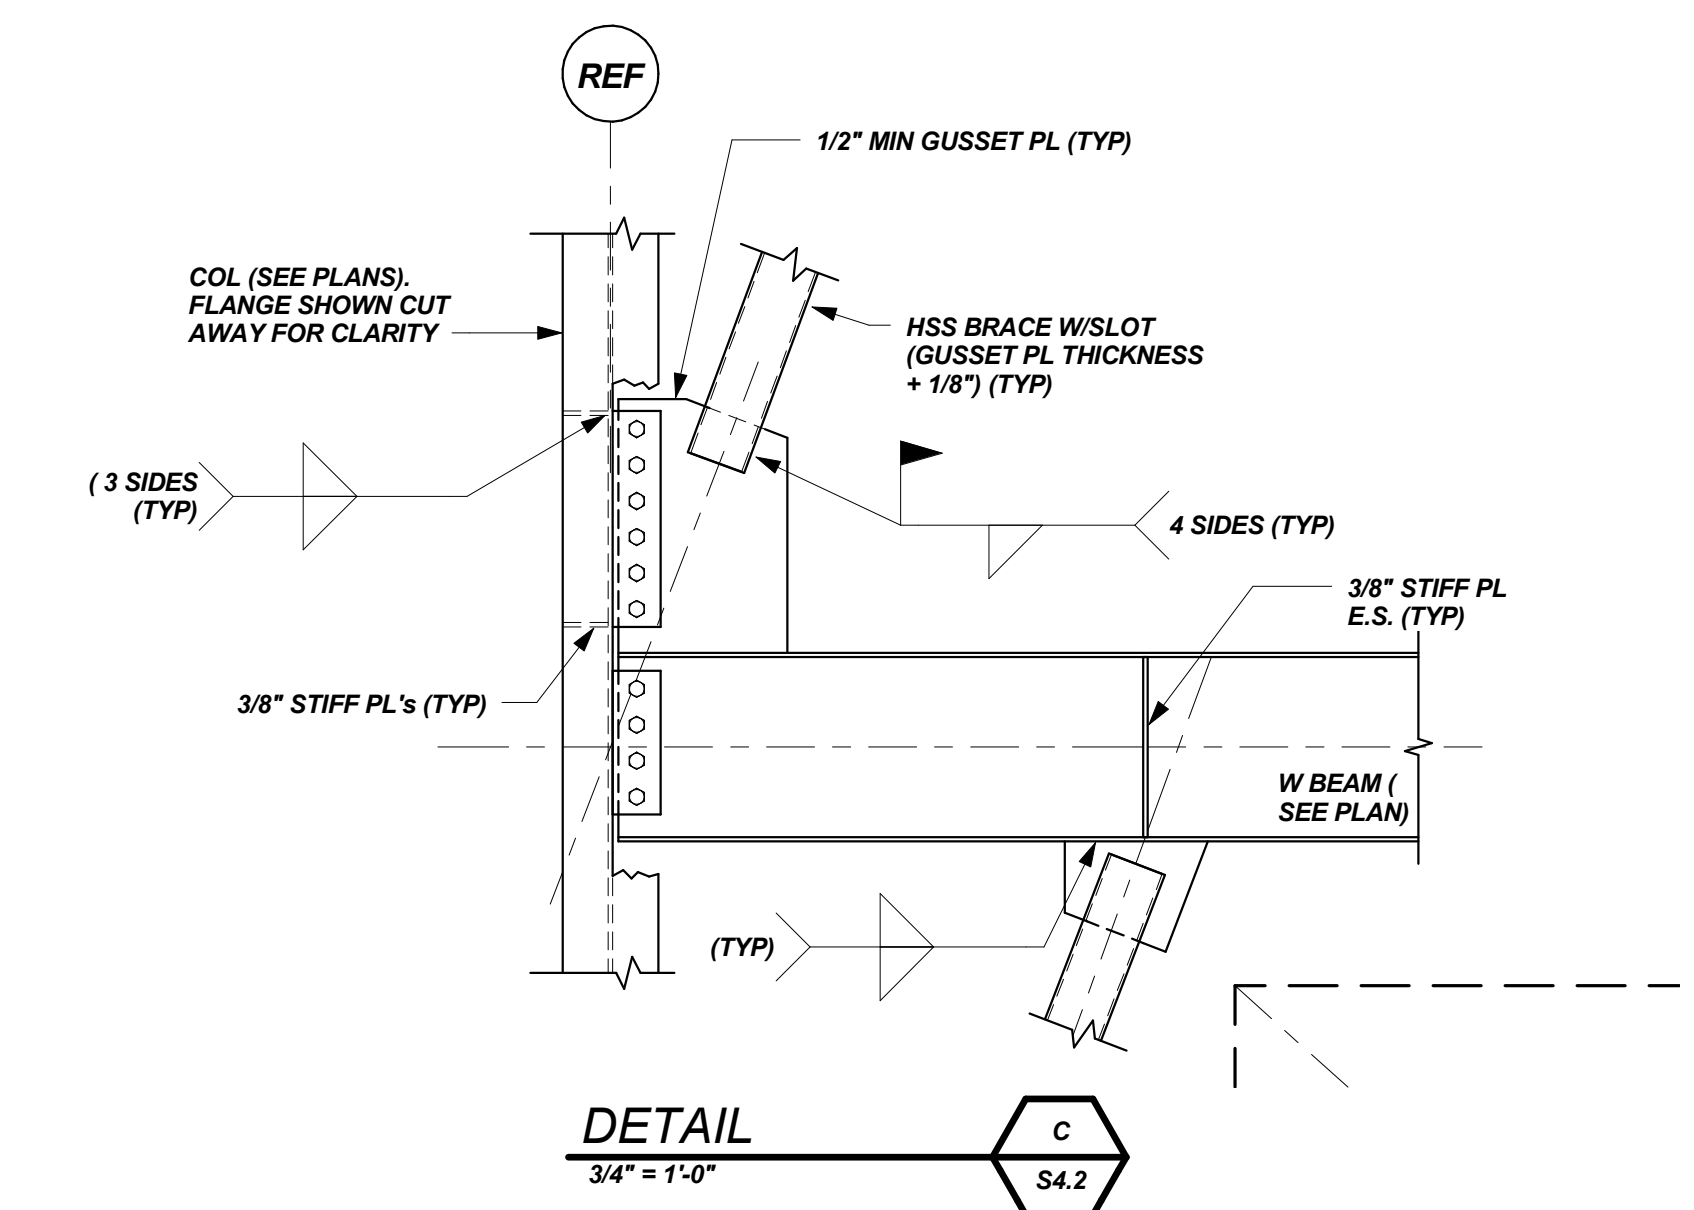


DETAIL C
 3/4" = 1'-0" S4.2

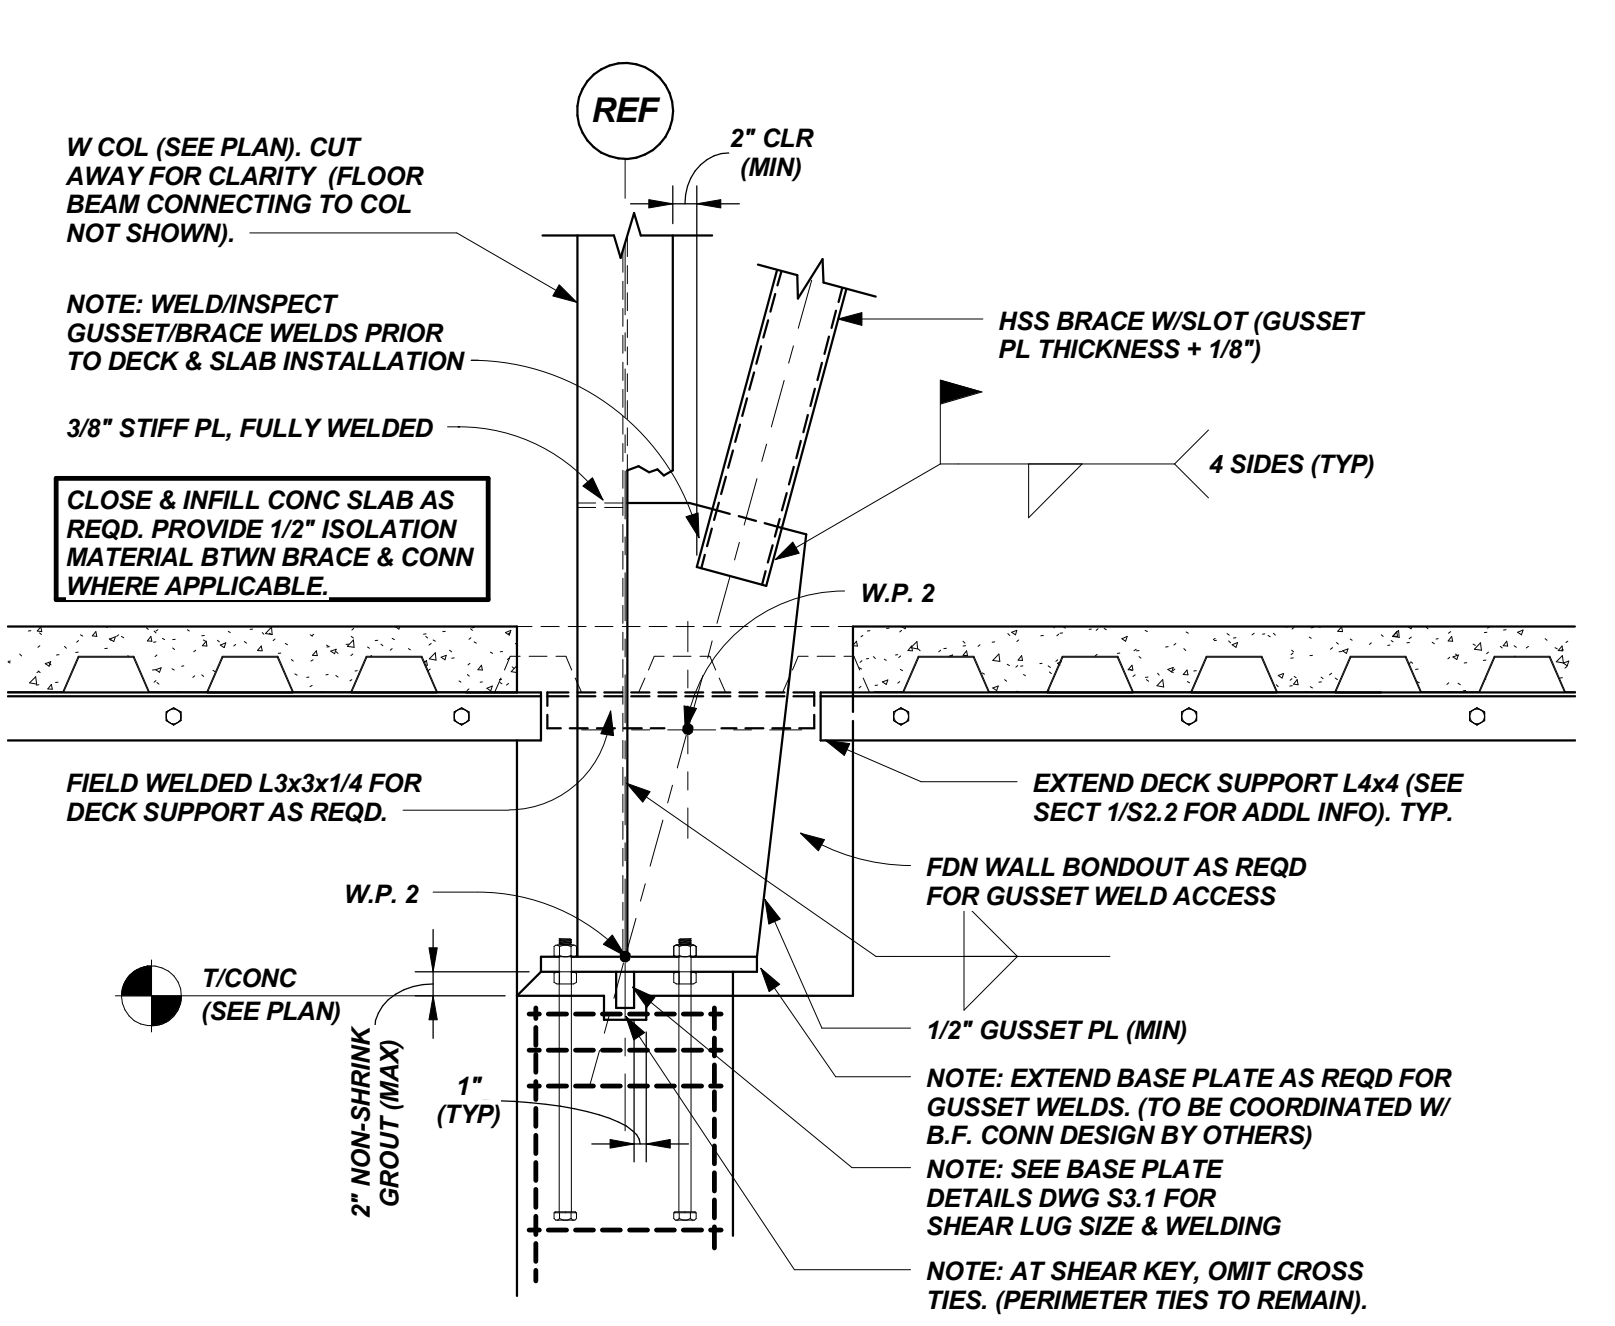

DETAIL D
 3/4" = 1'-0" S4.2

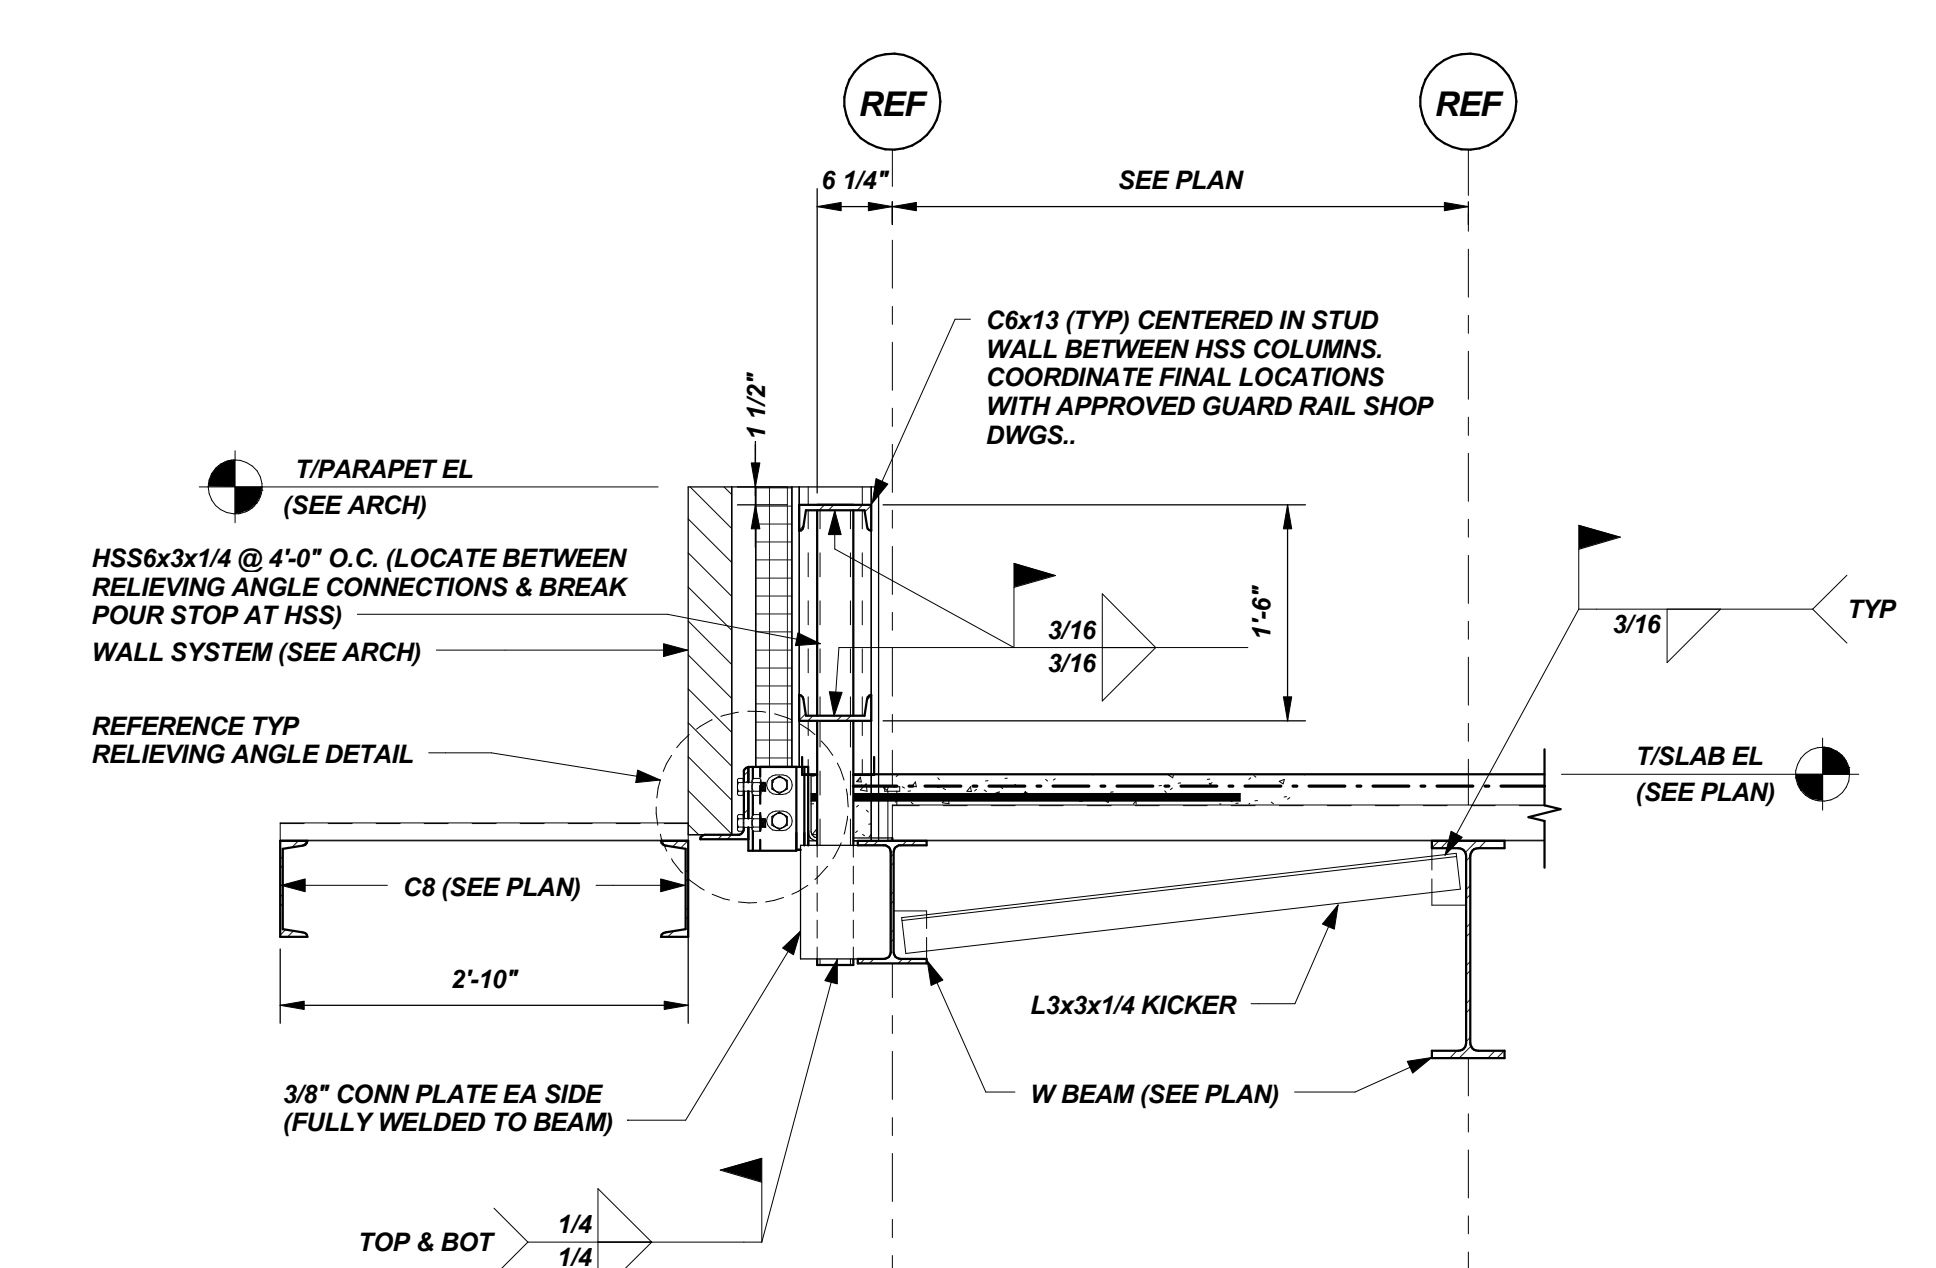

SECTION 1
 3/4" = 1'-0" S1.8C

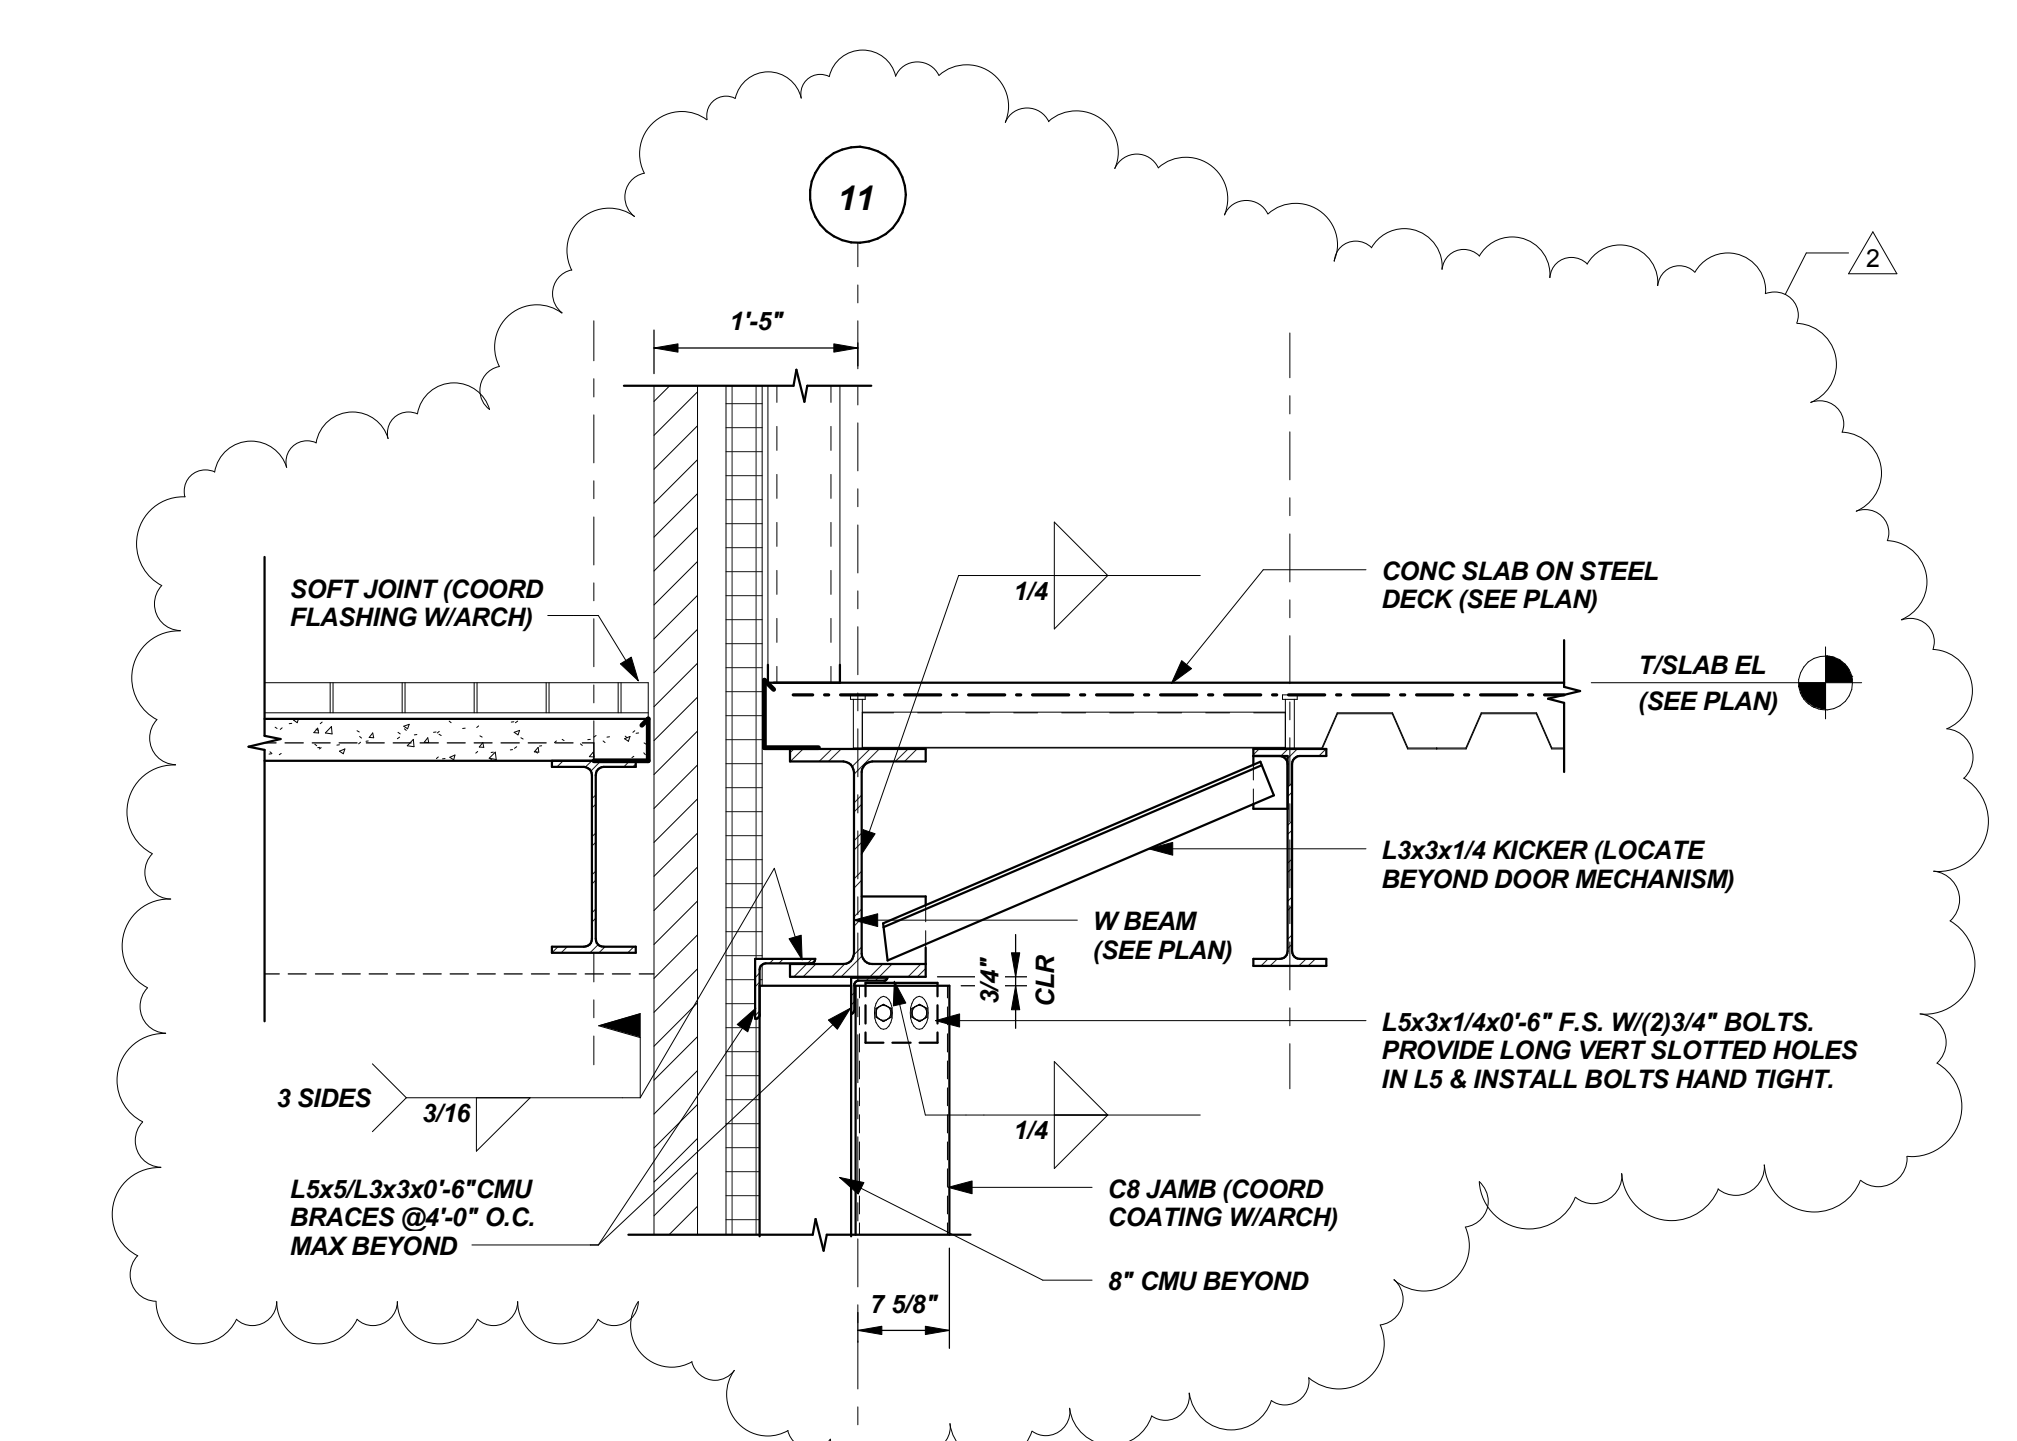

SECTION 2
 3/4" = 1'-0" S1.1C

Owner

The Park Danforth

77 Stevens Ave, Portland, ME 04103

NO.	DESCRIPTION	DATE
1	GENERAL REVISIONS	06-25-15



CONTENT: FRAMING SECTIONS & DETAILS	
DRAWN BY:	Author
PROJECT NO.:	3422
DATE:	05/27/15
REVISED:	
SCALE:	As indicated
S3.6	
Project Phase Package 2 - Foundations and Structural Steel	
COPYRIGHT © 2014 BY LAVALLEE BRENSINGER PROFESSIONAL ASSOCIATION. ALL RIGHTS RESERVED. NO REPRODUCTION WITHOUT PERMISSION.	

6/25/2015 10:38:27 AM C:\Users\whiney\Documents\S422-THE PARK DANFORTH\STRUCT\CENTRAL_Whiney.rvt