
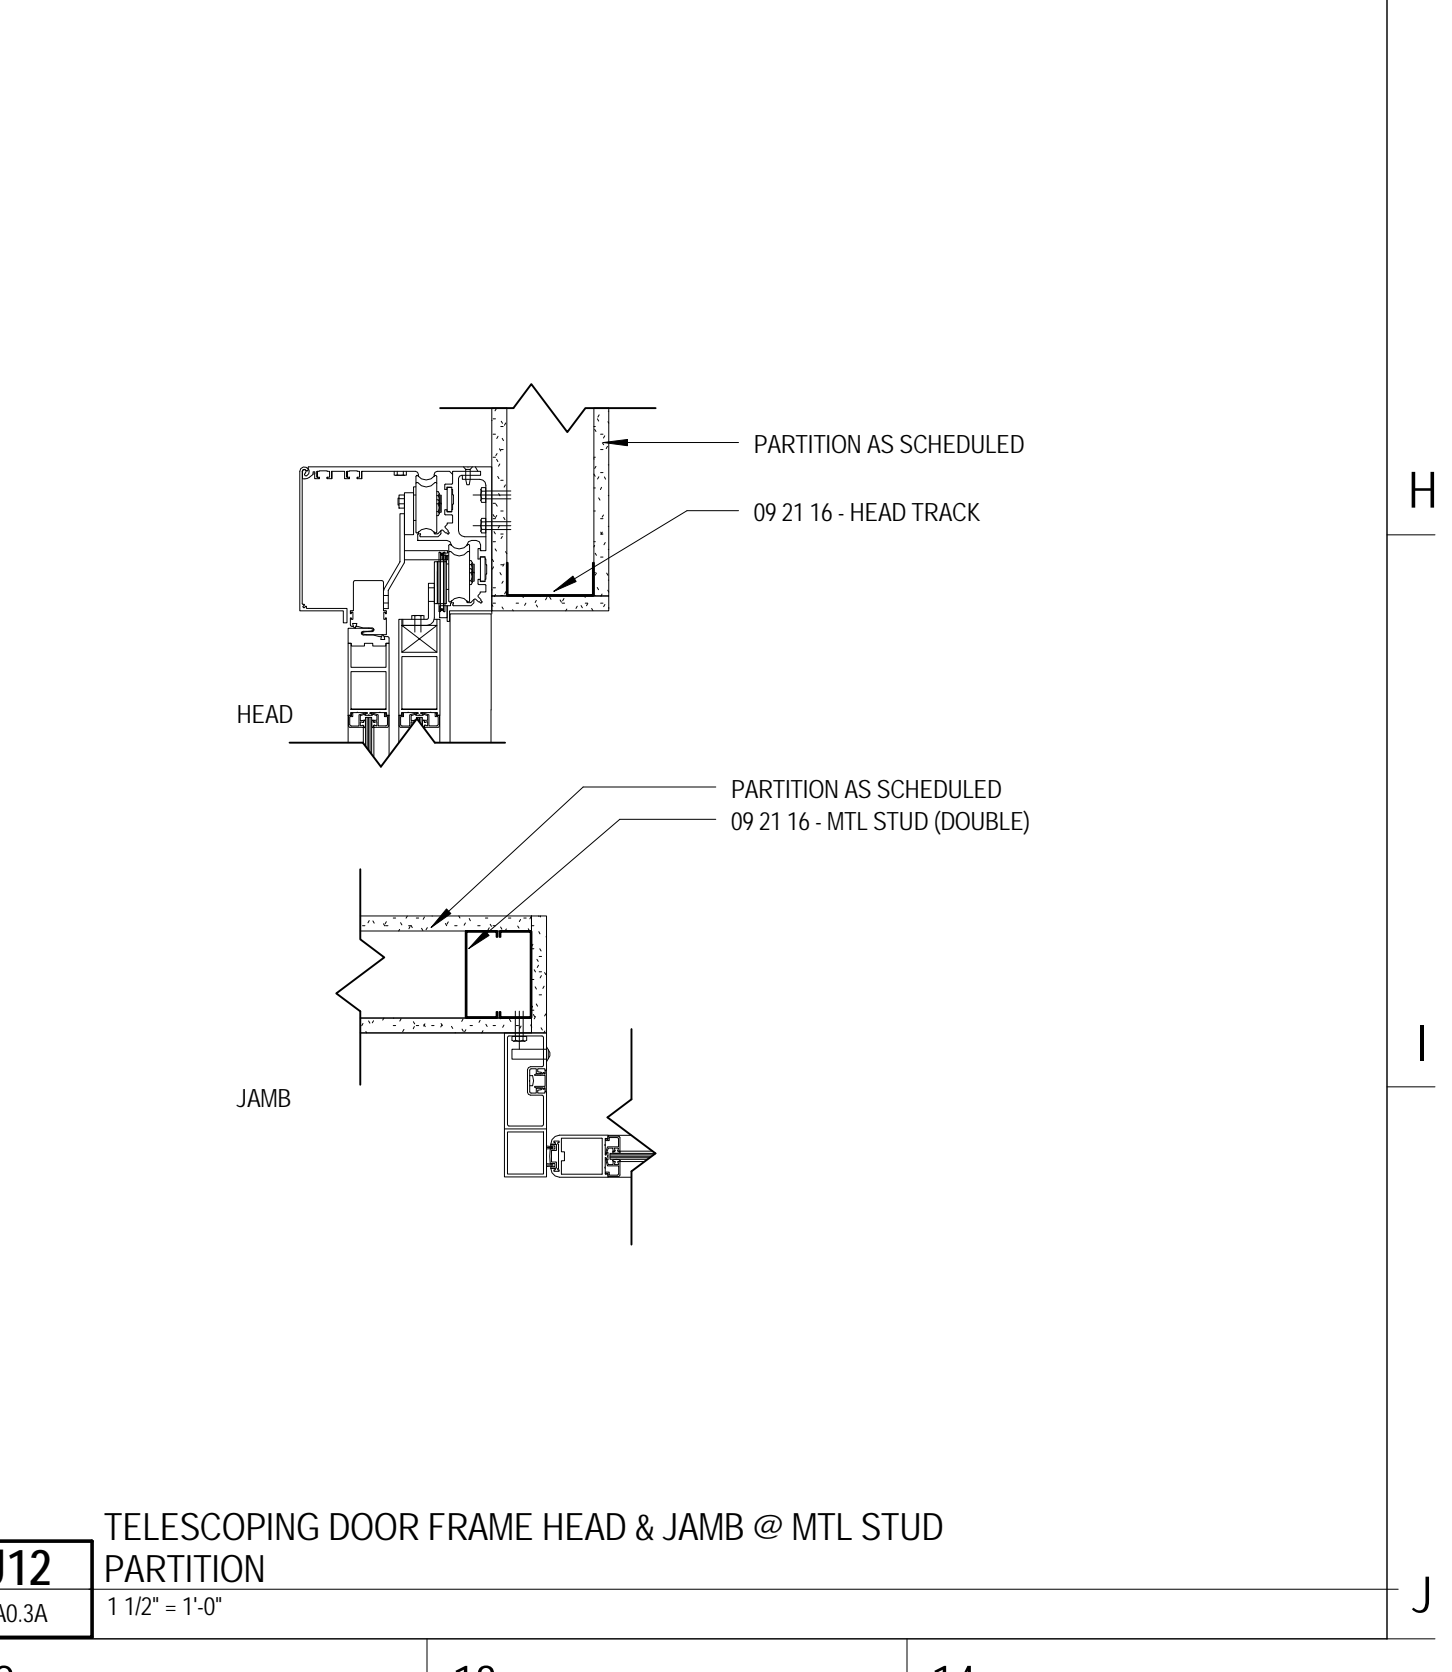
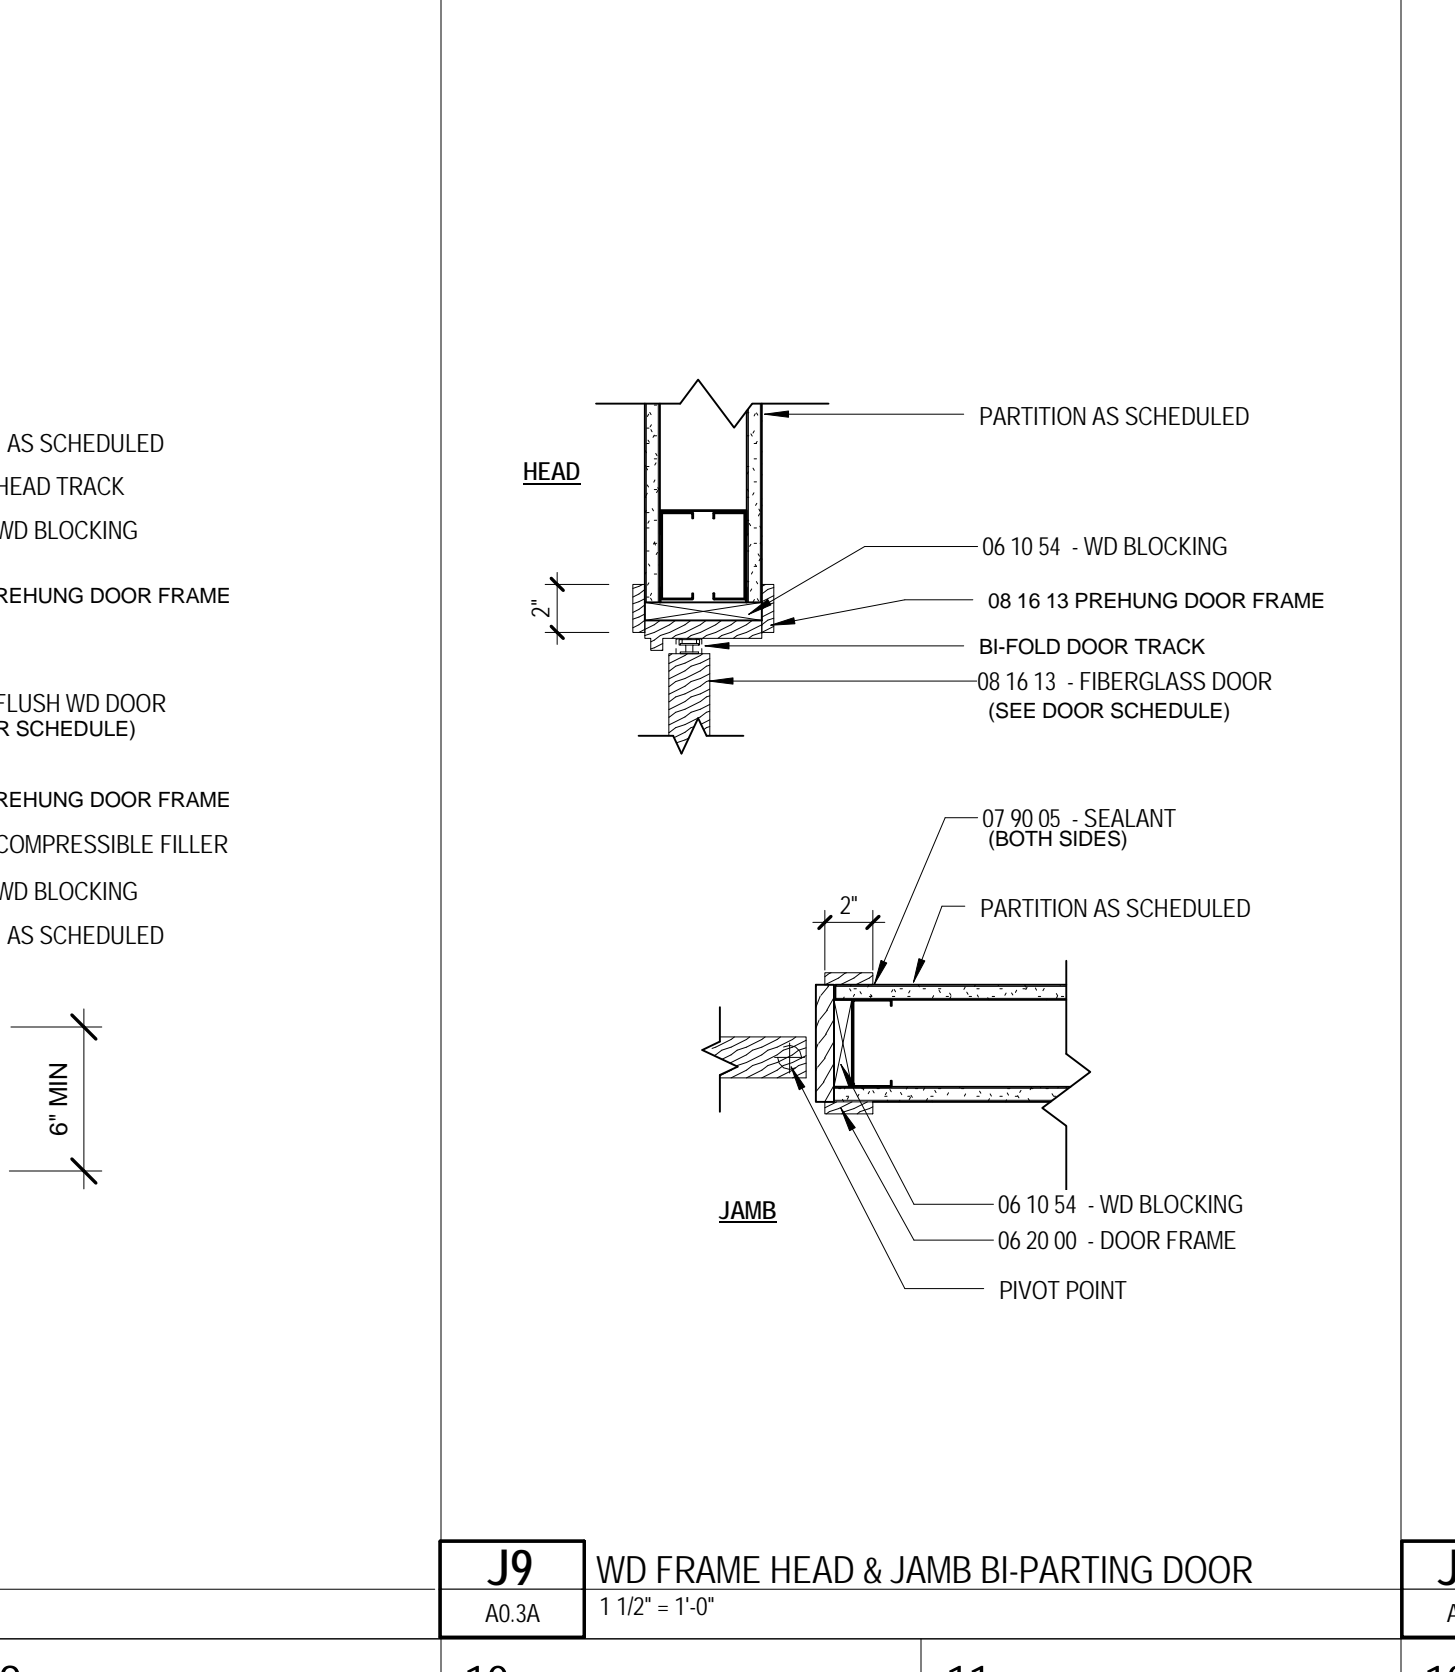
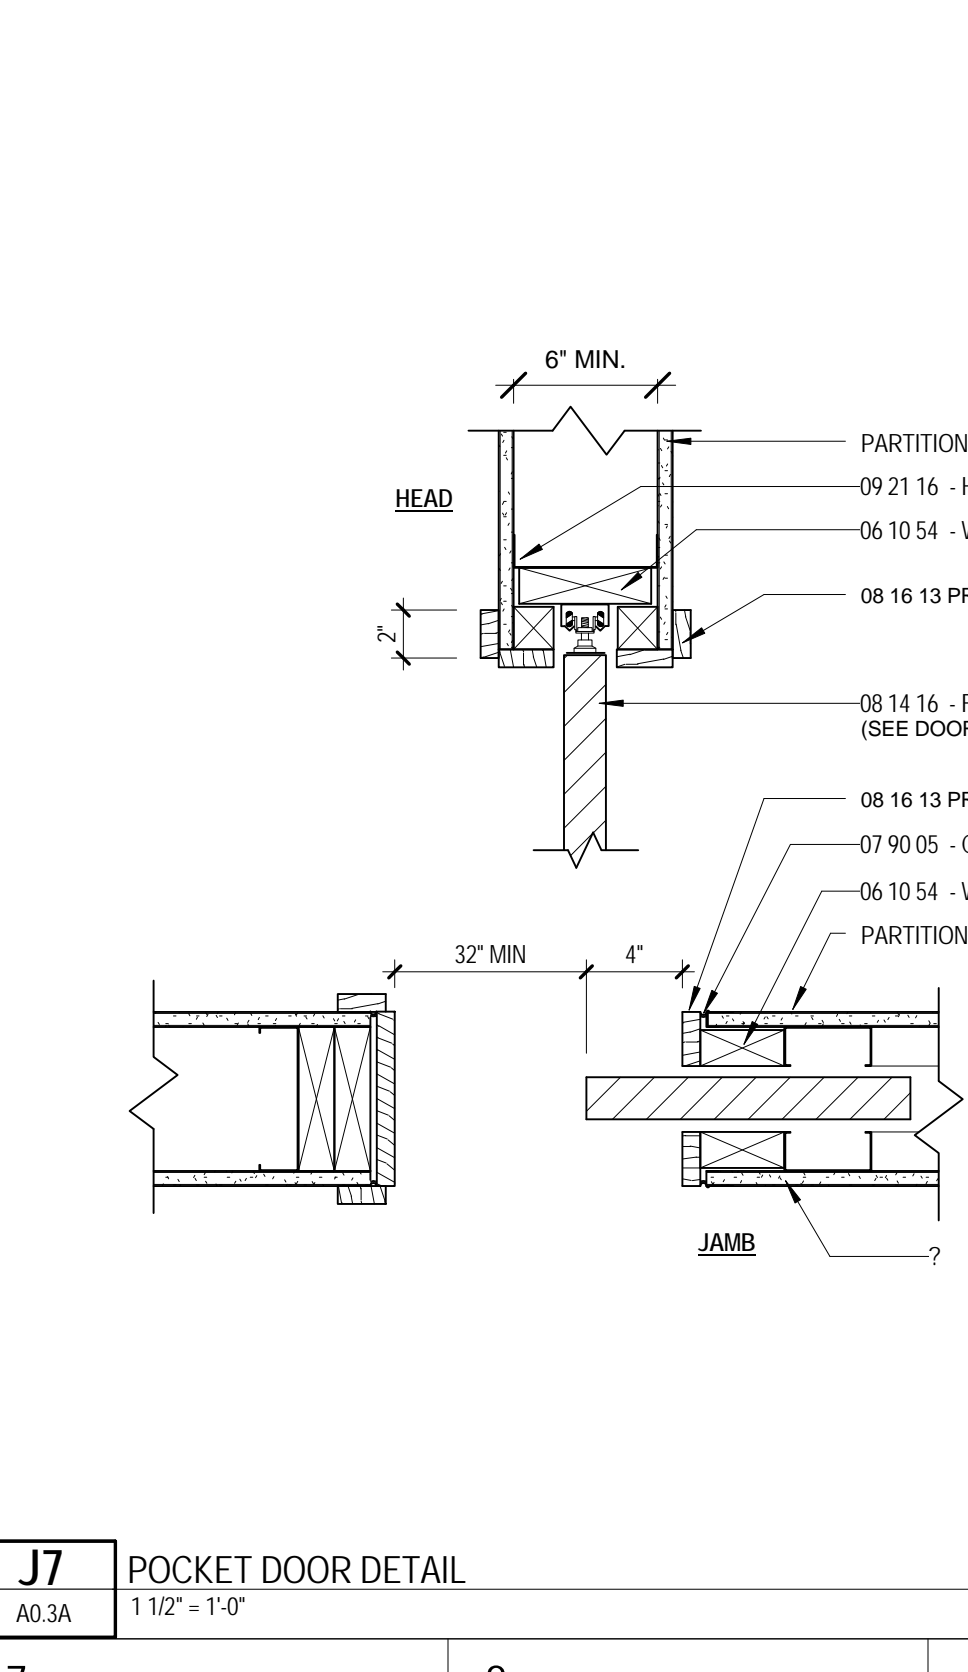
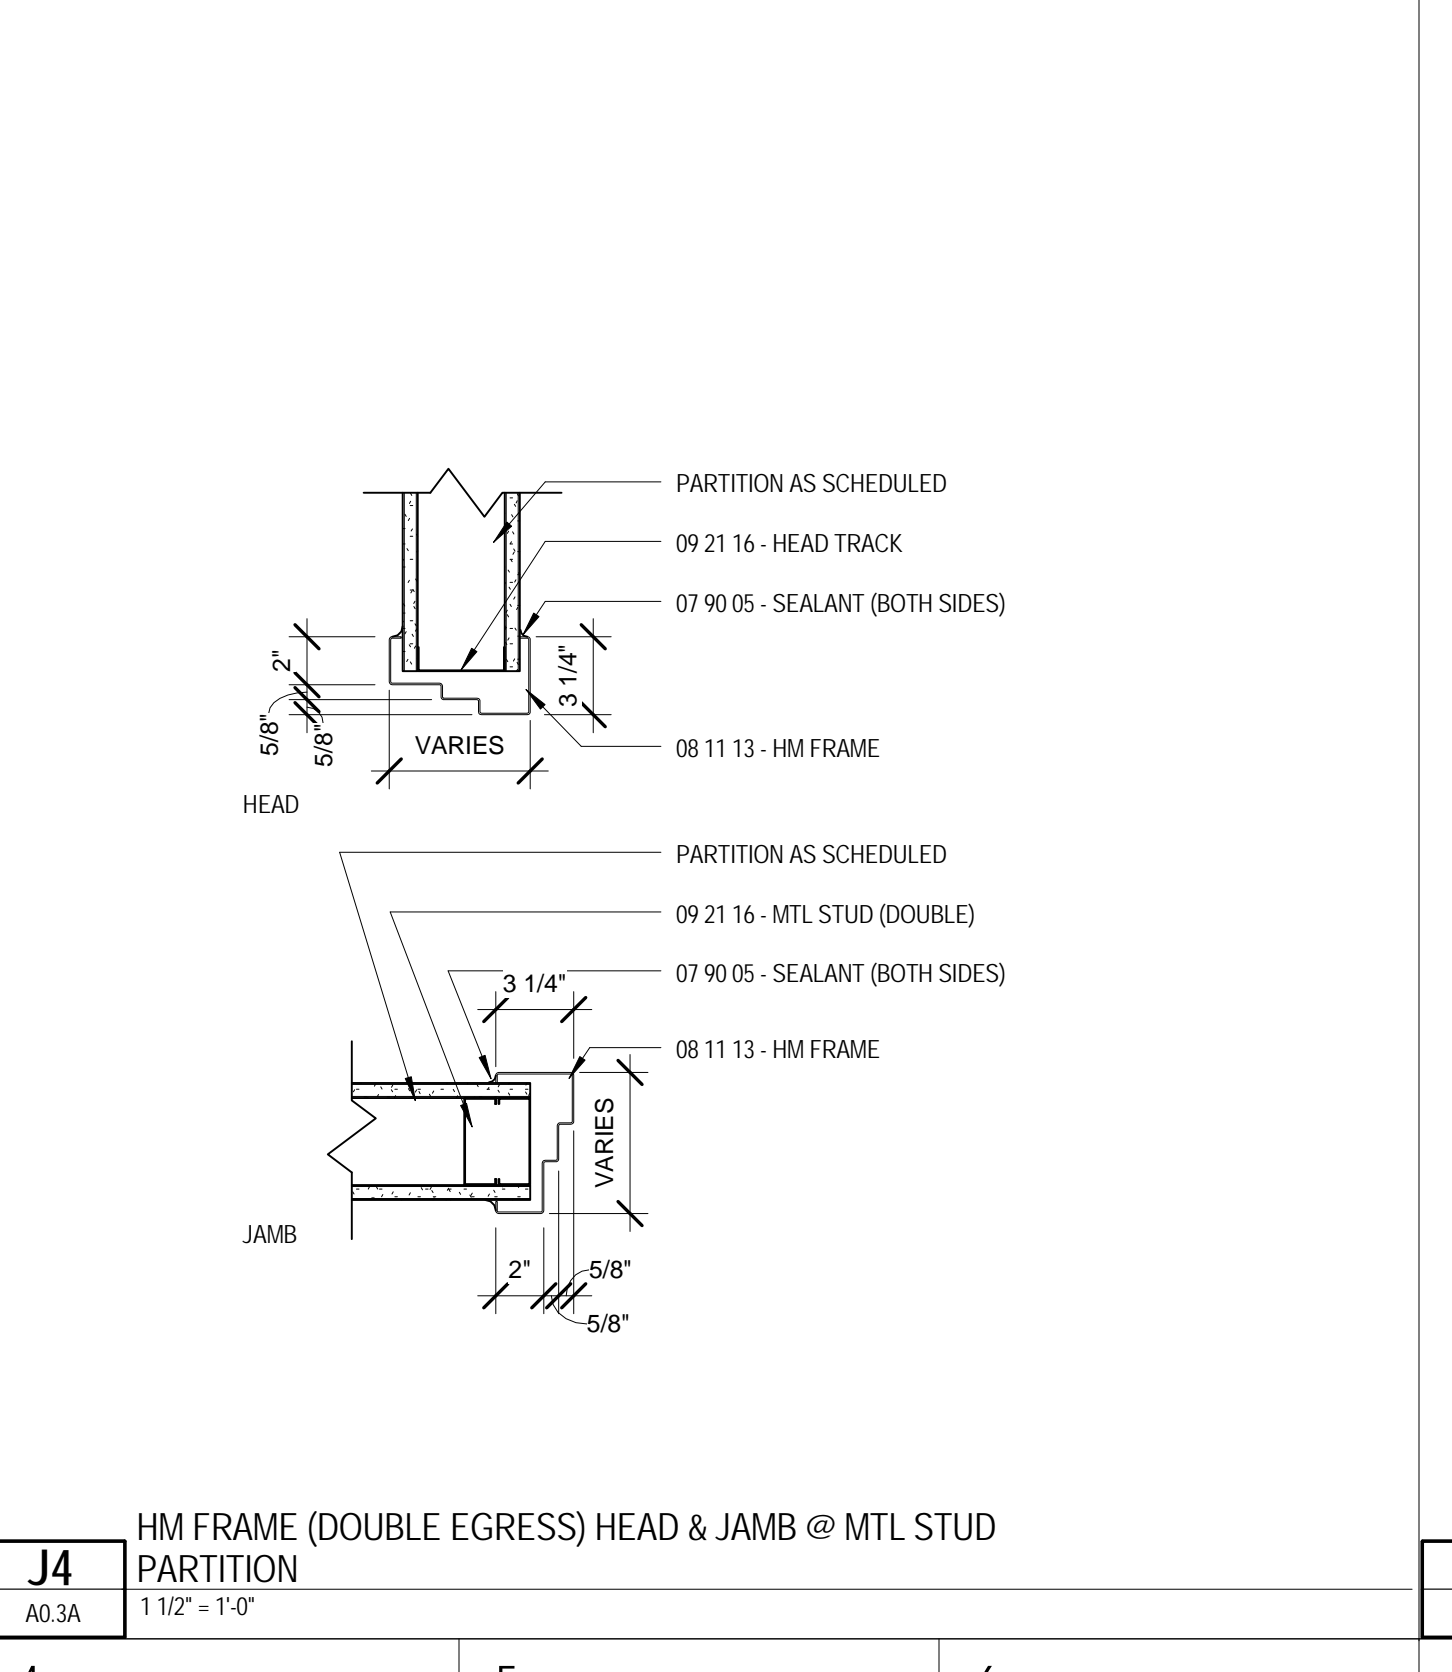
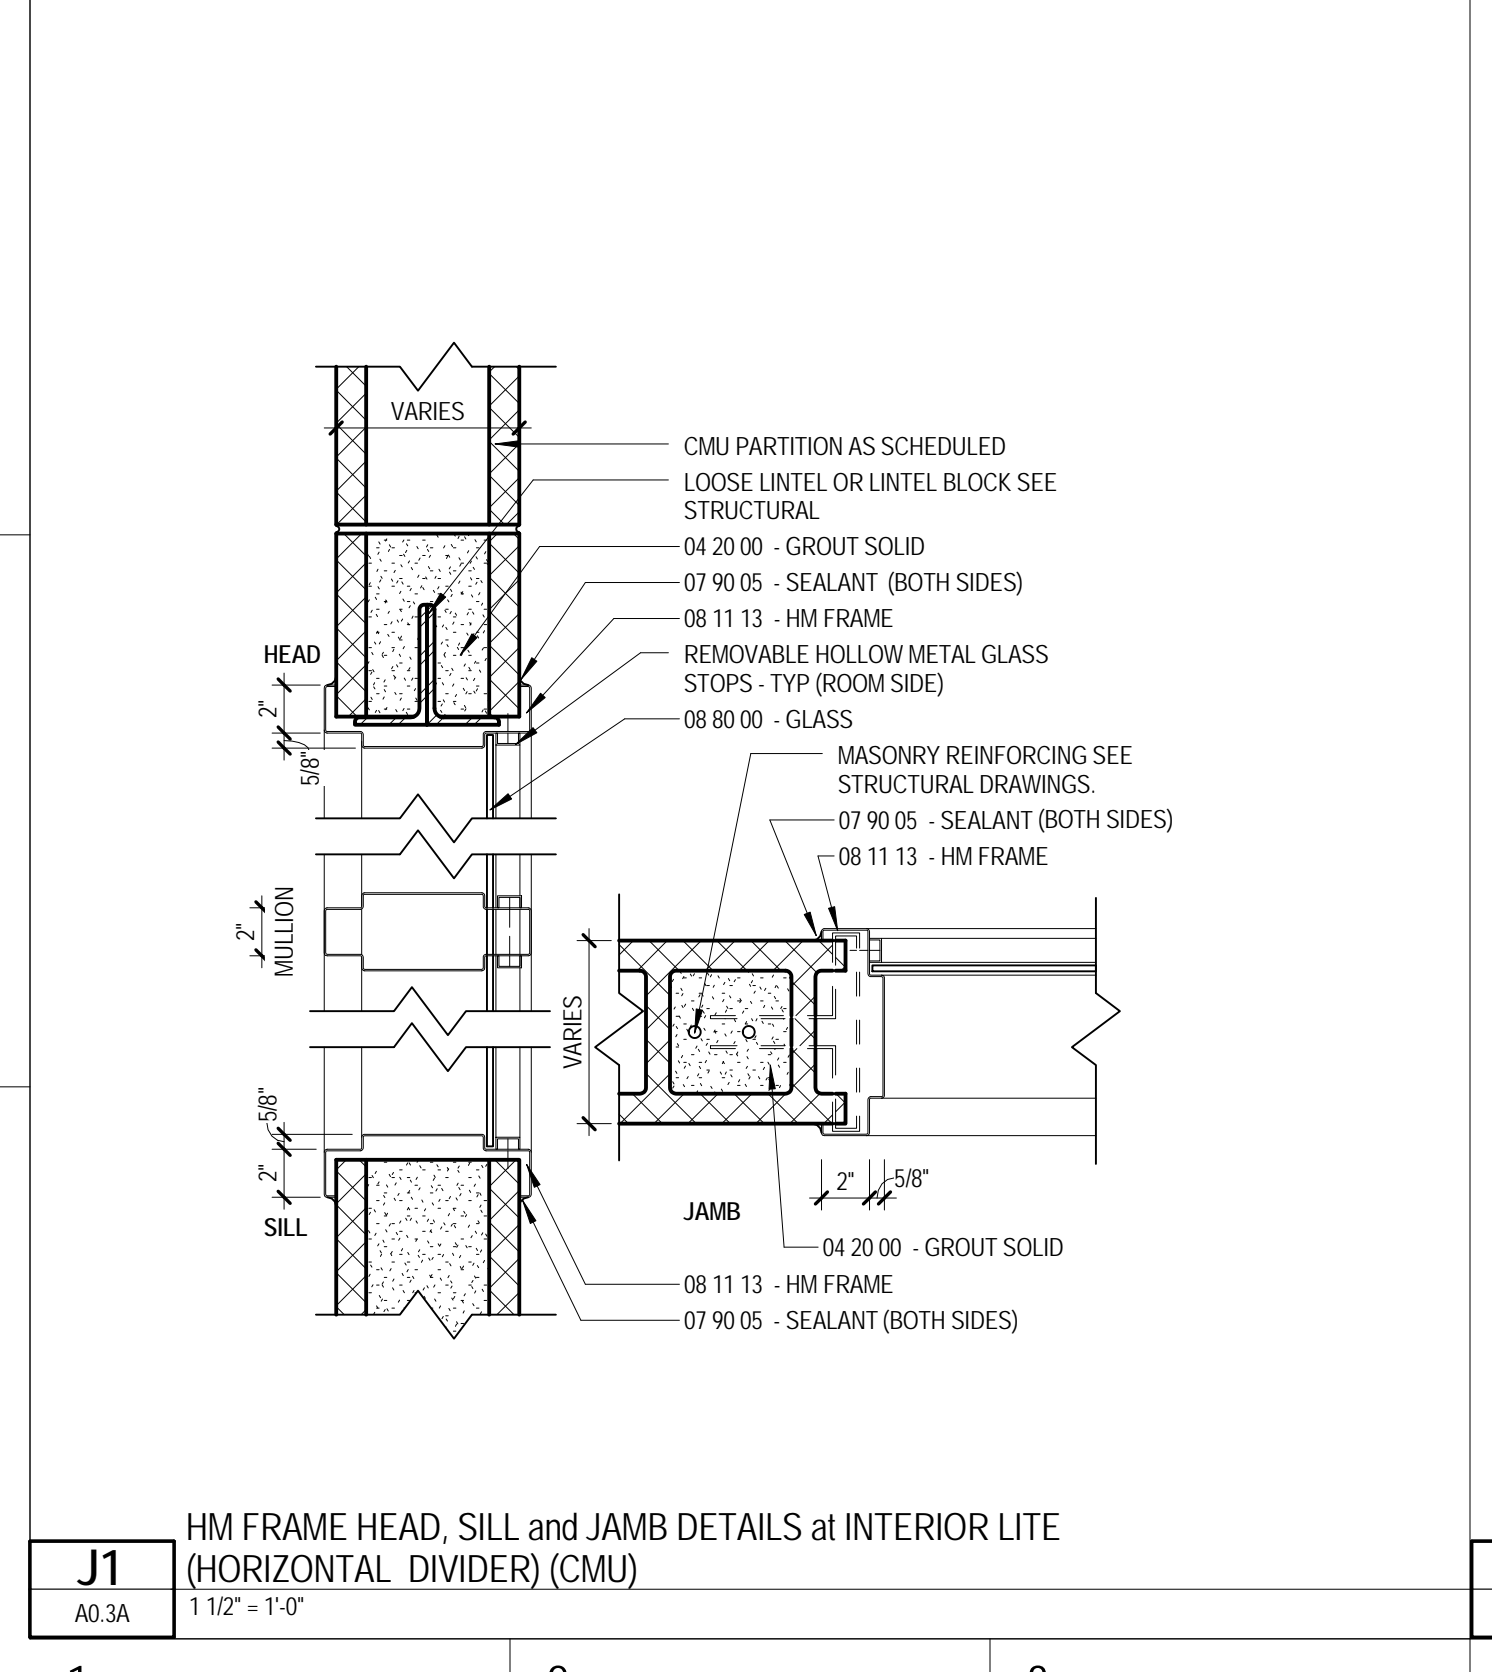
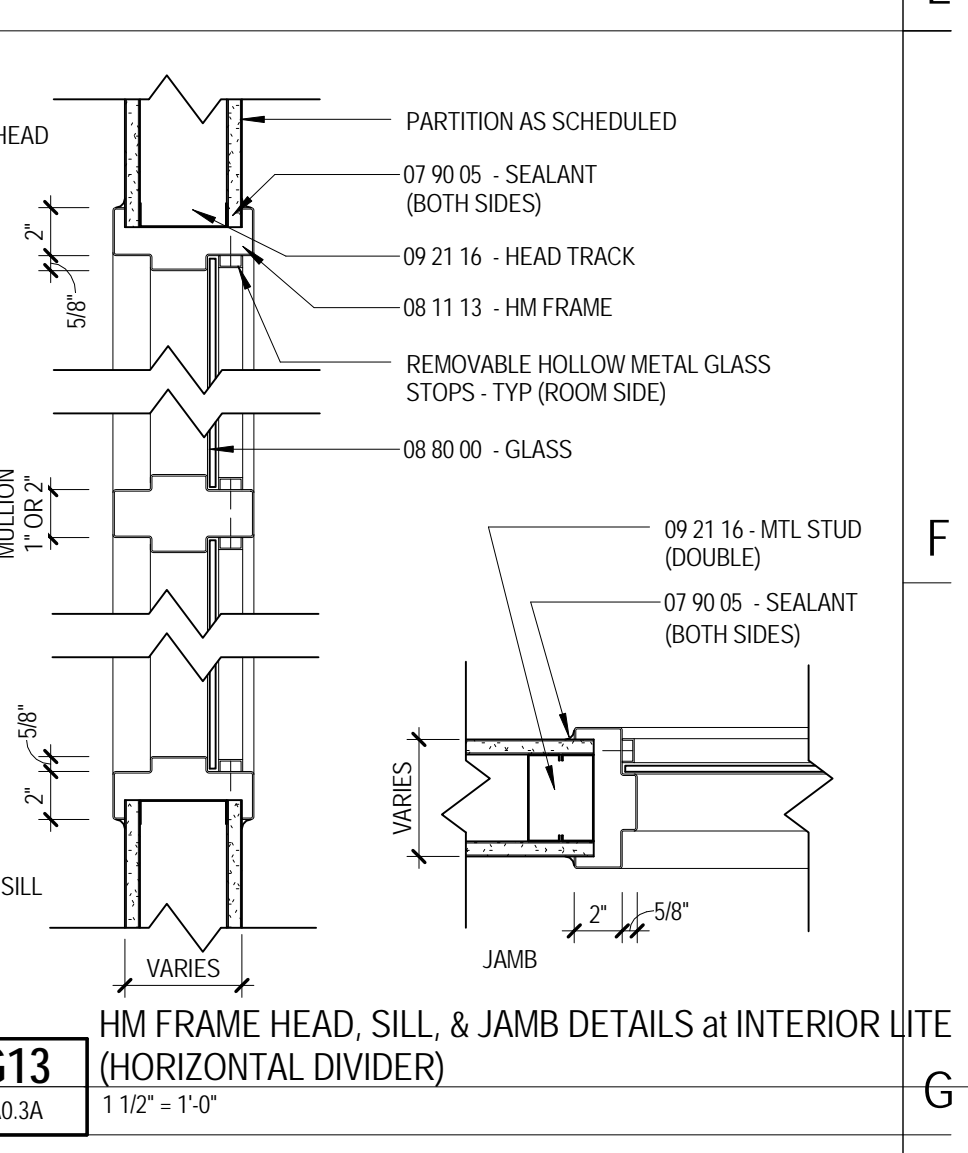
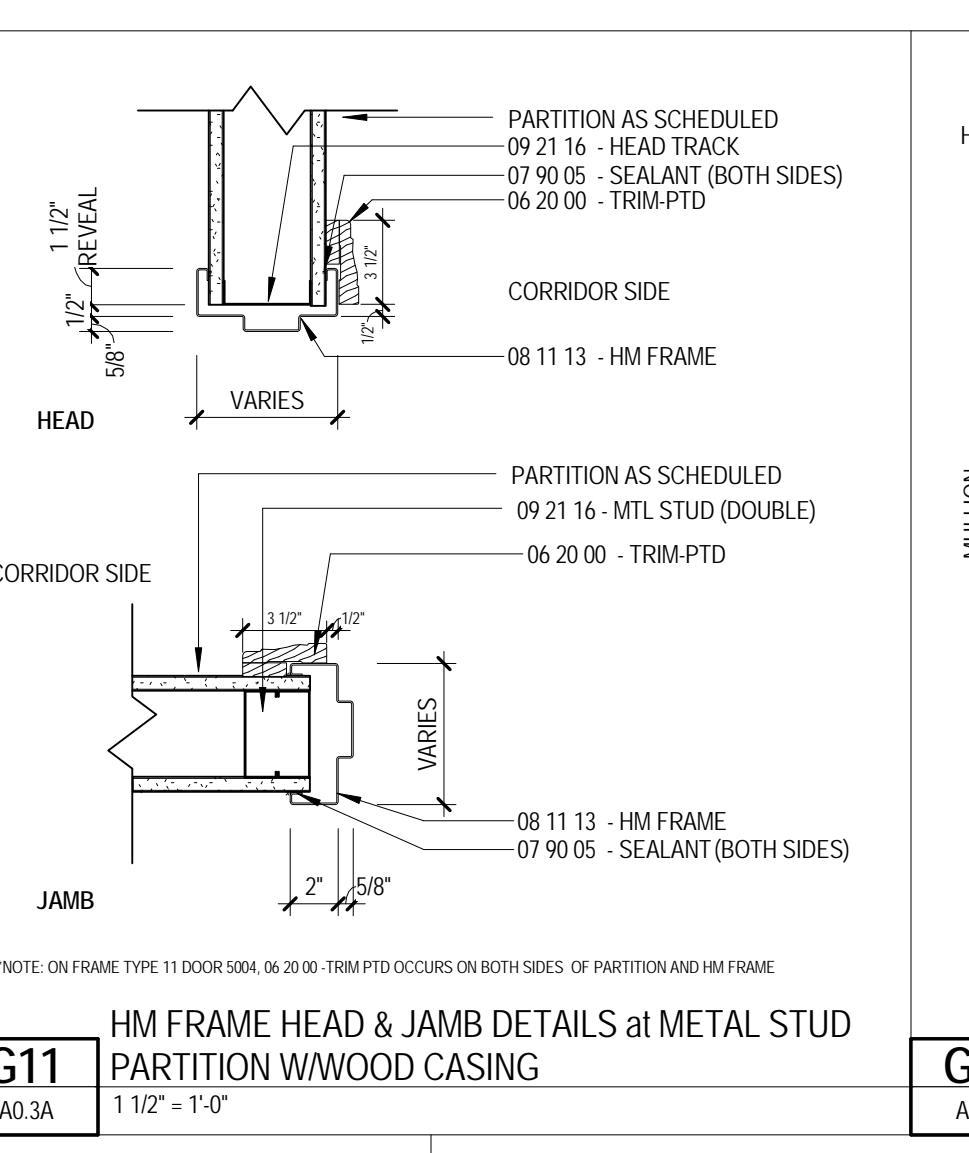
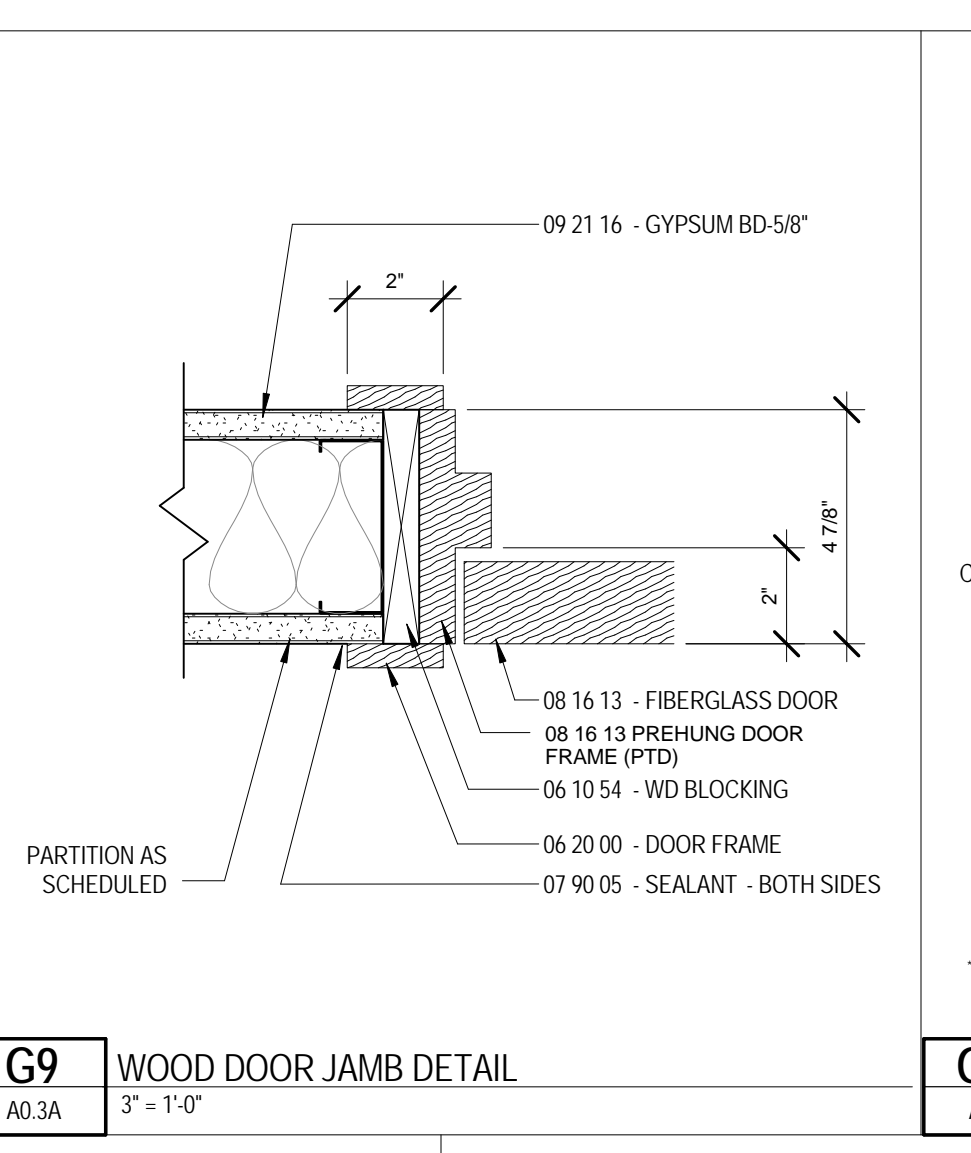
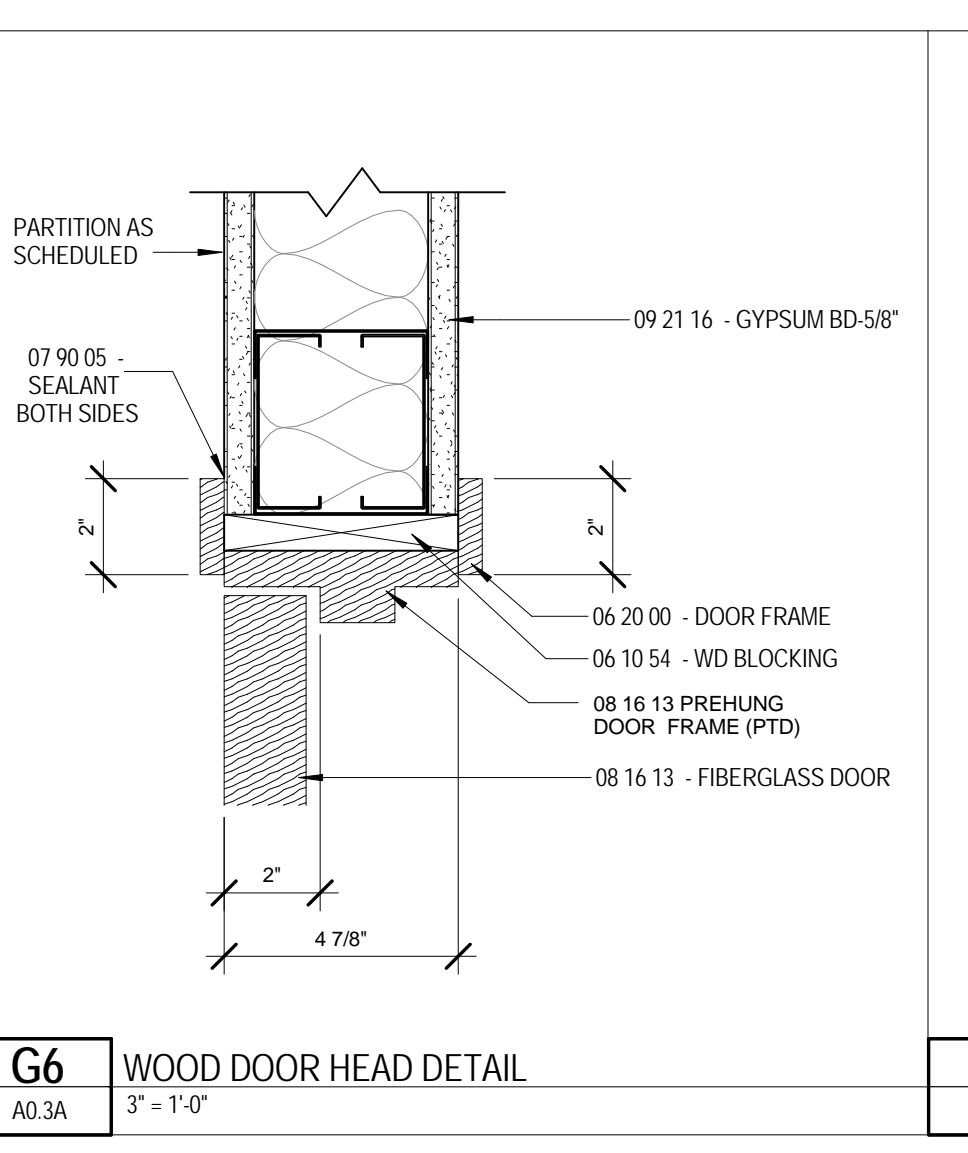
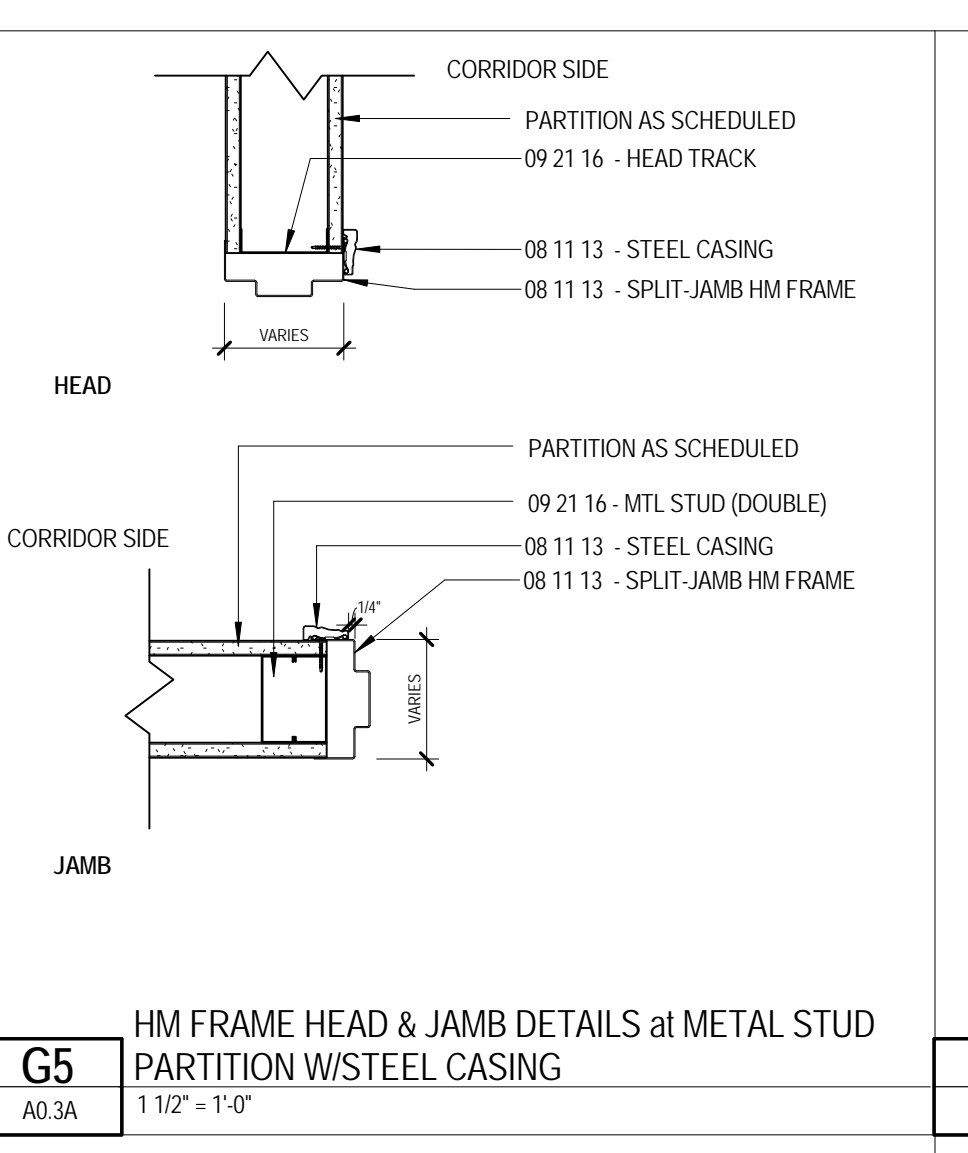
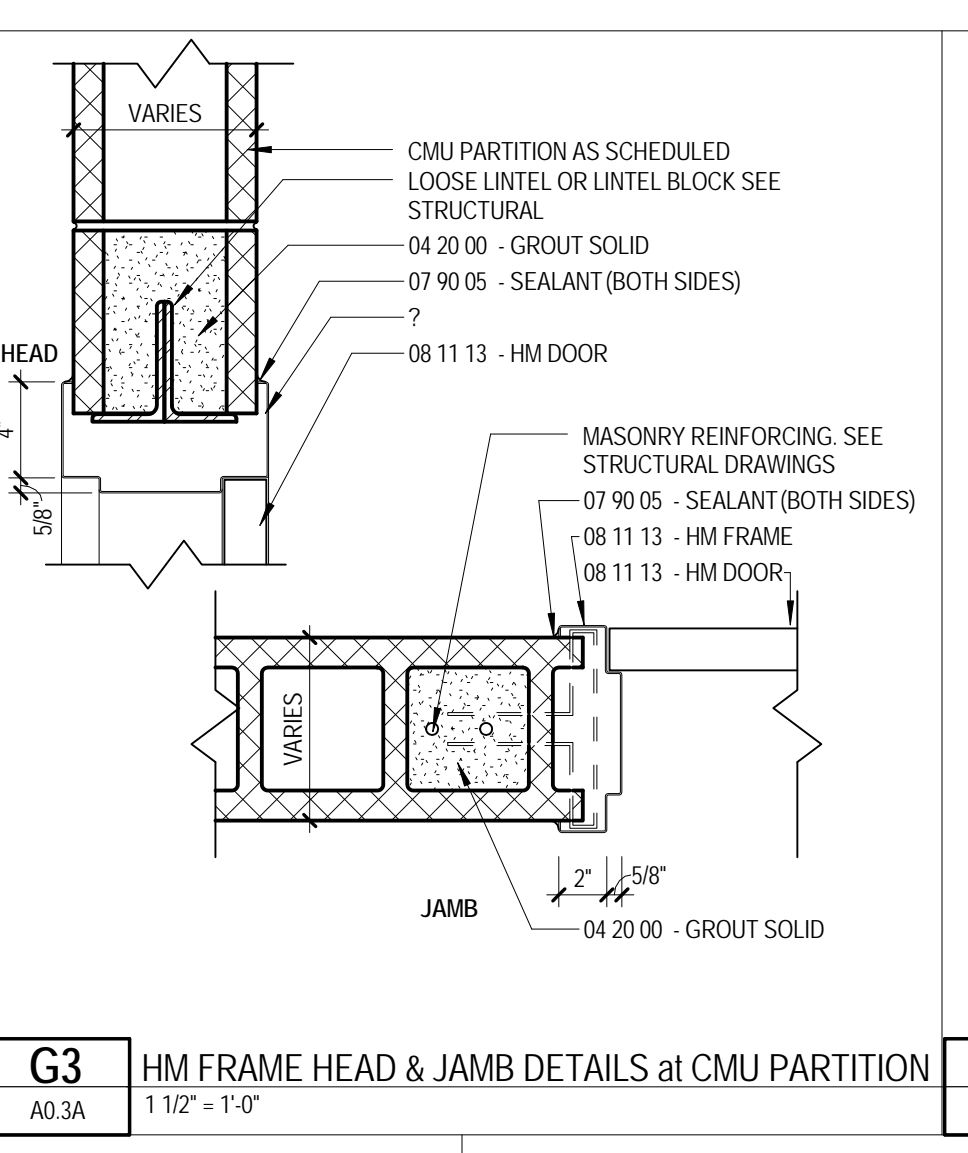
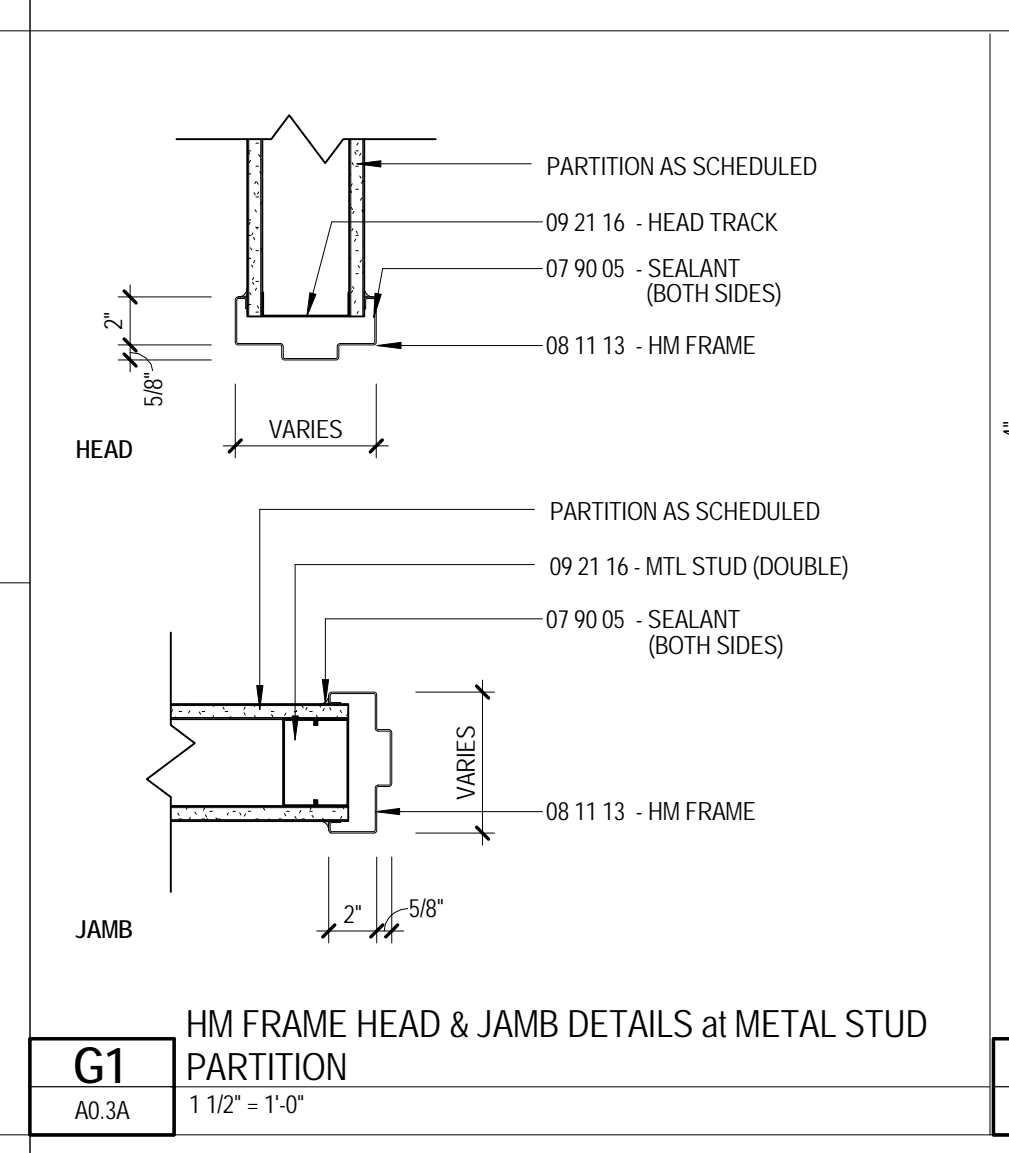
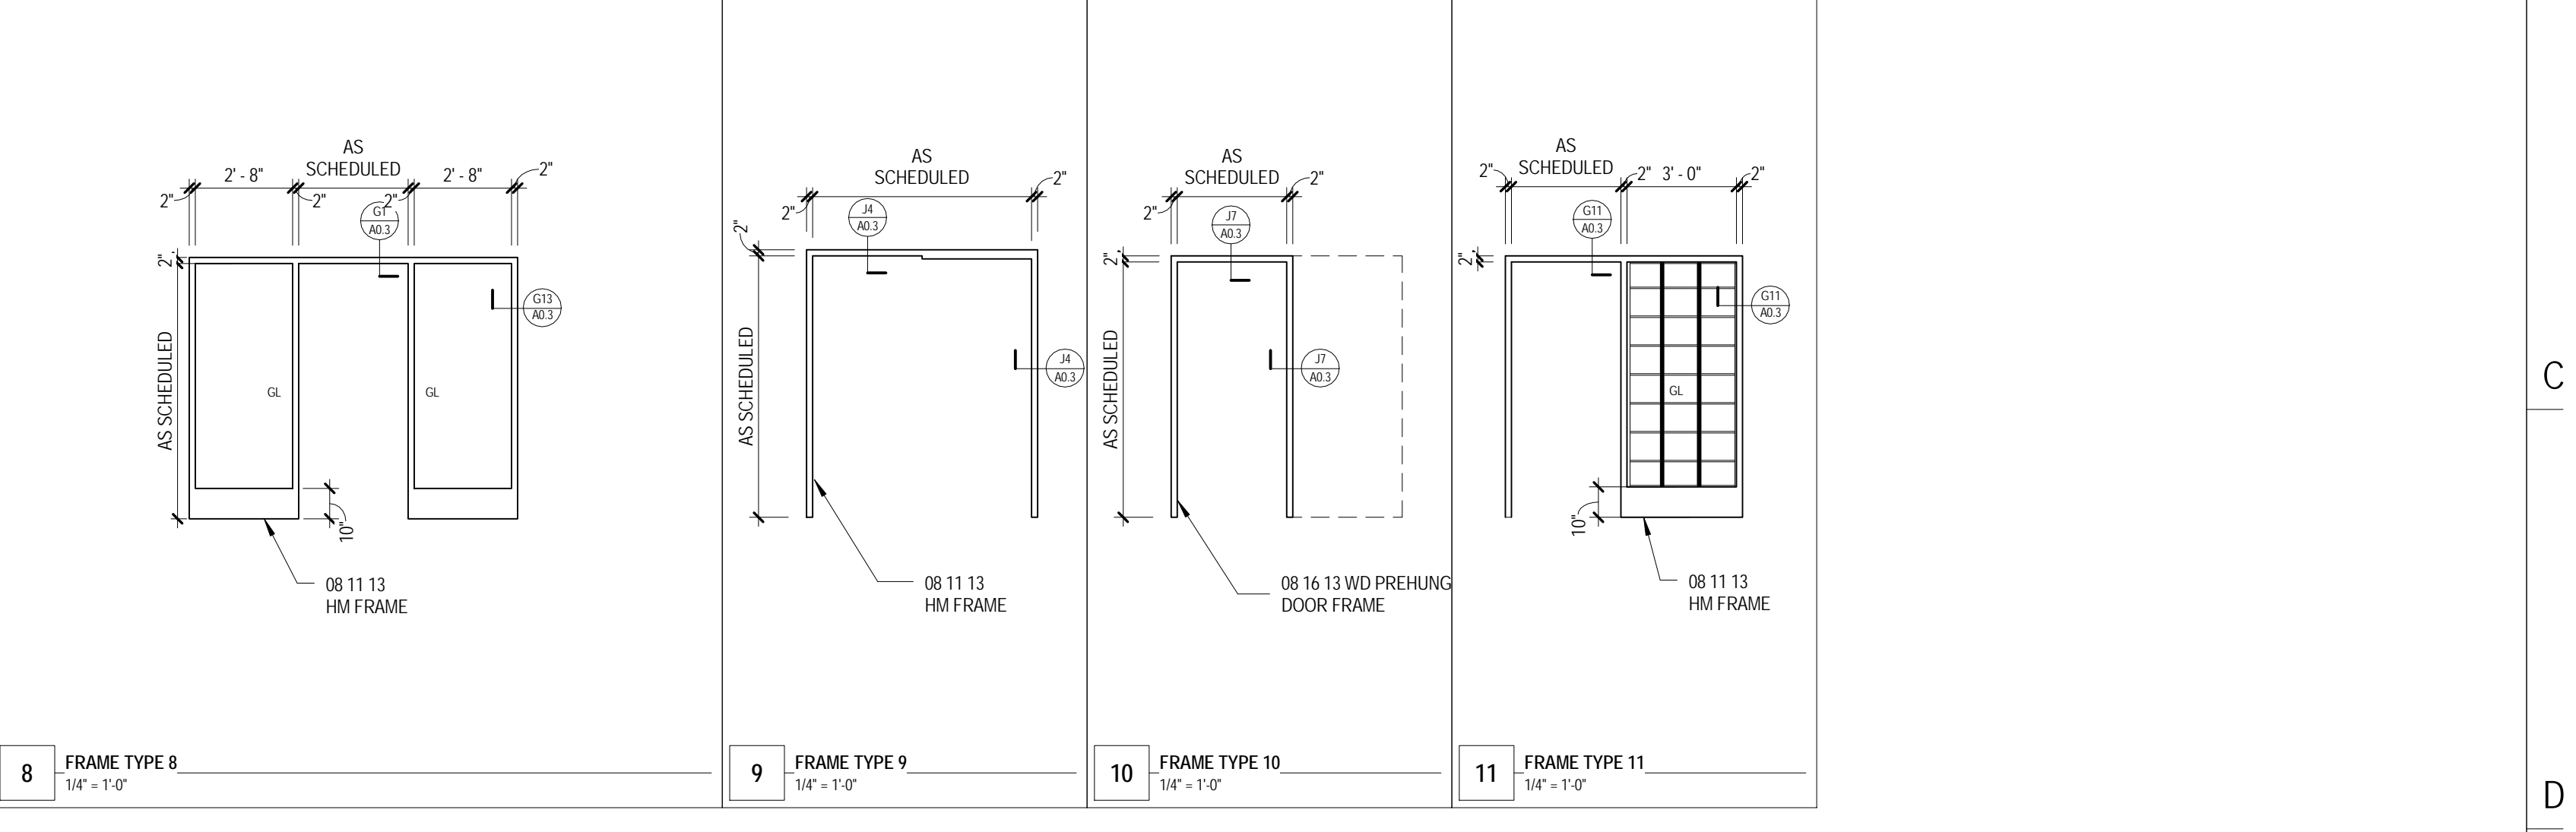
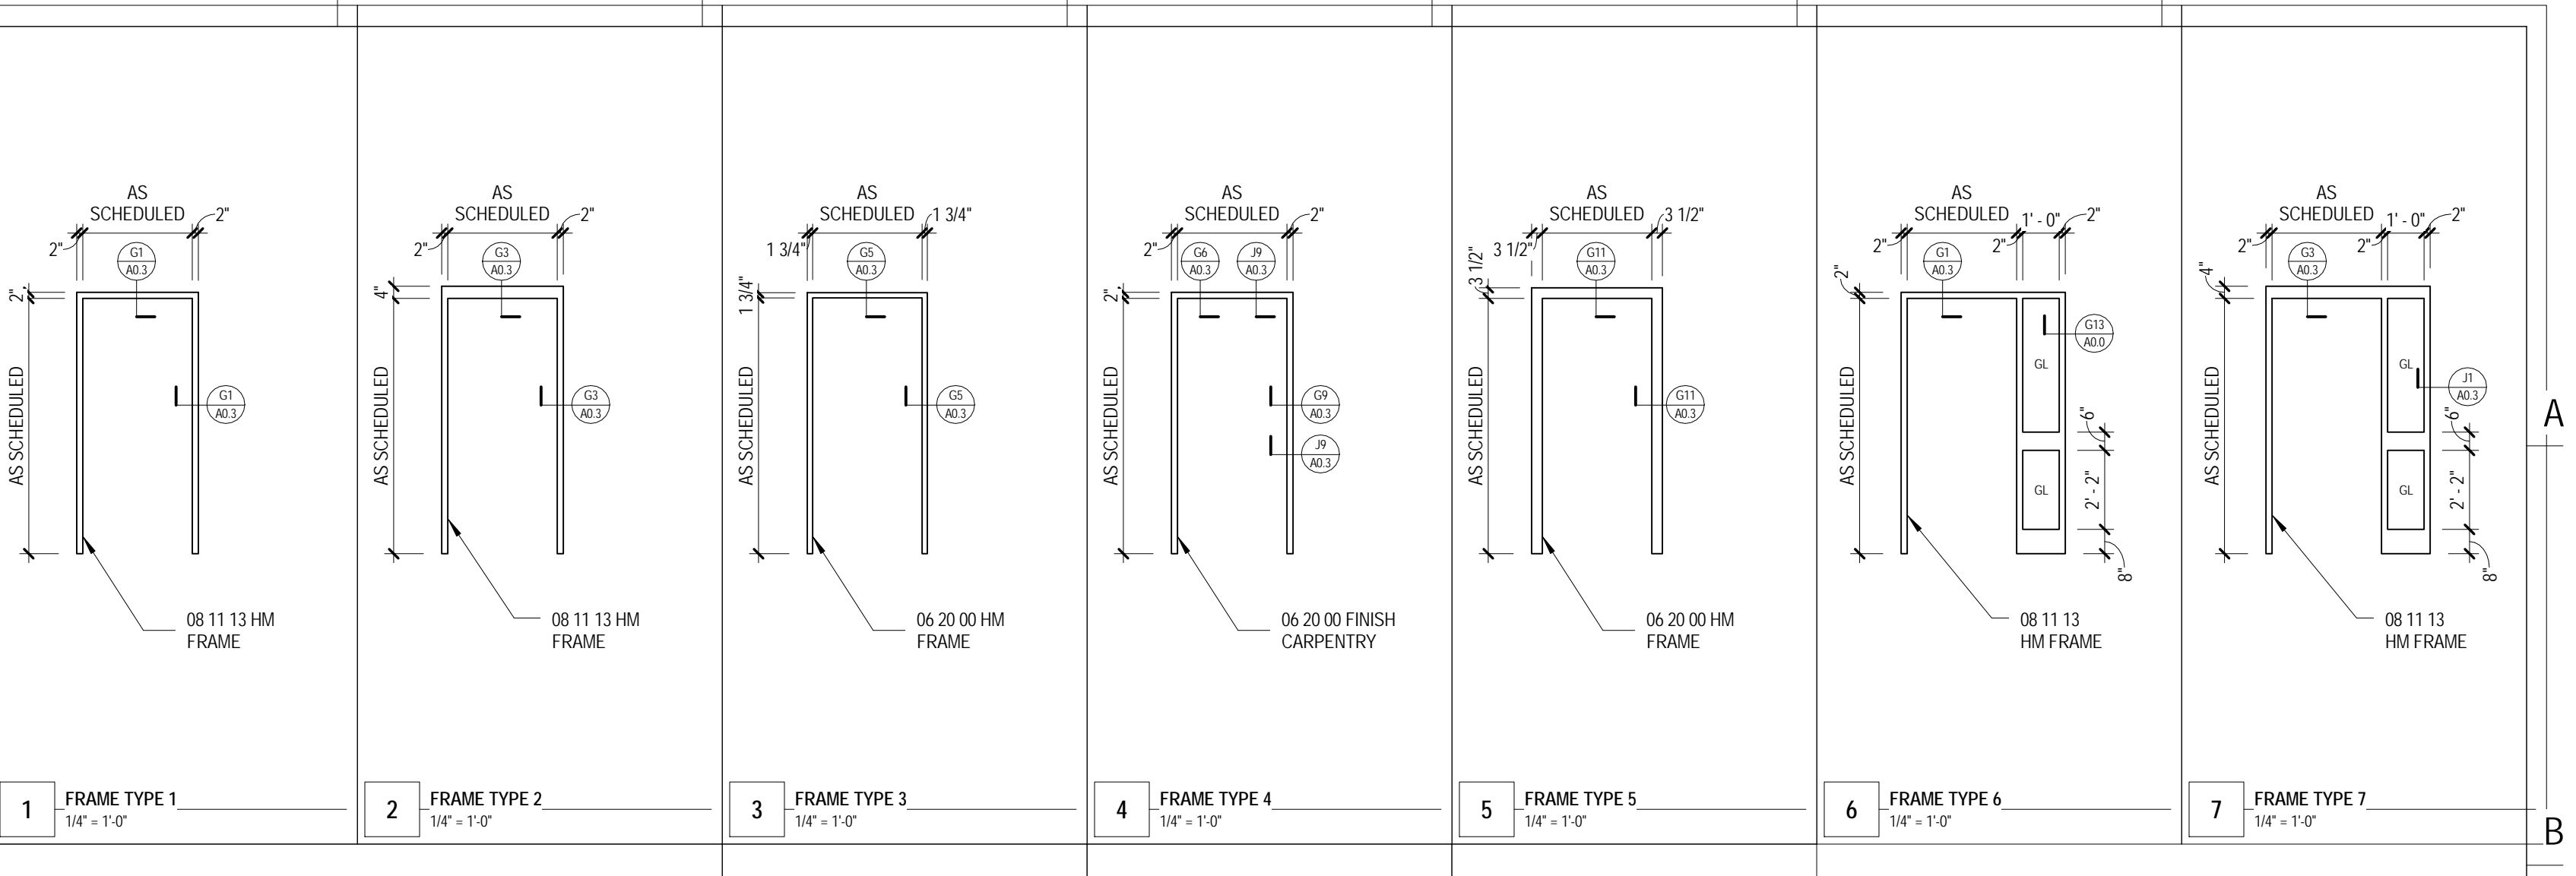
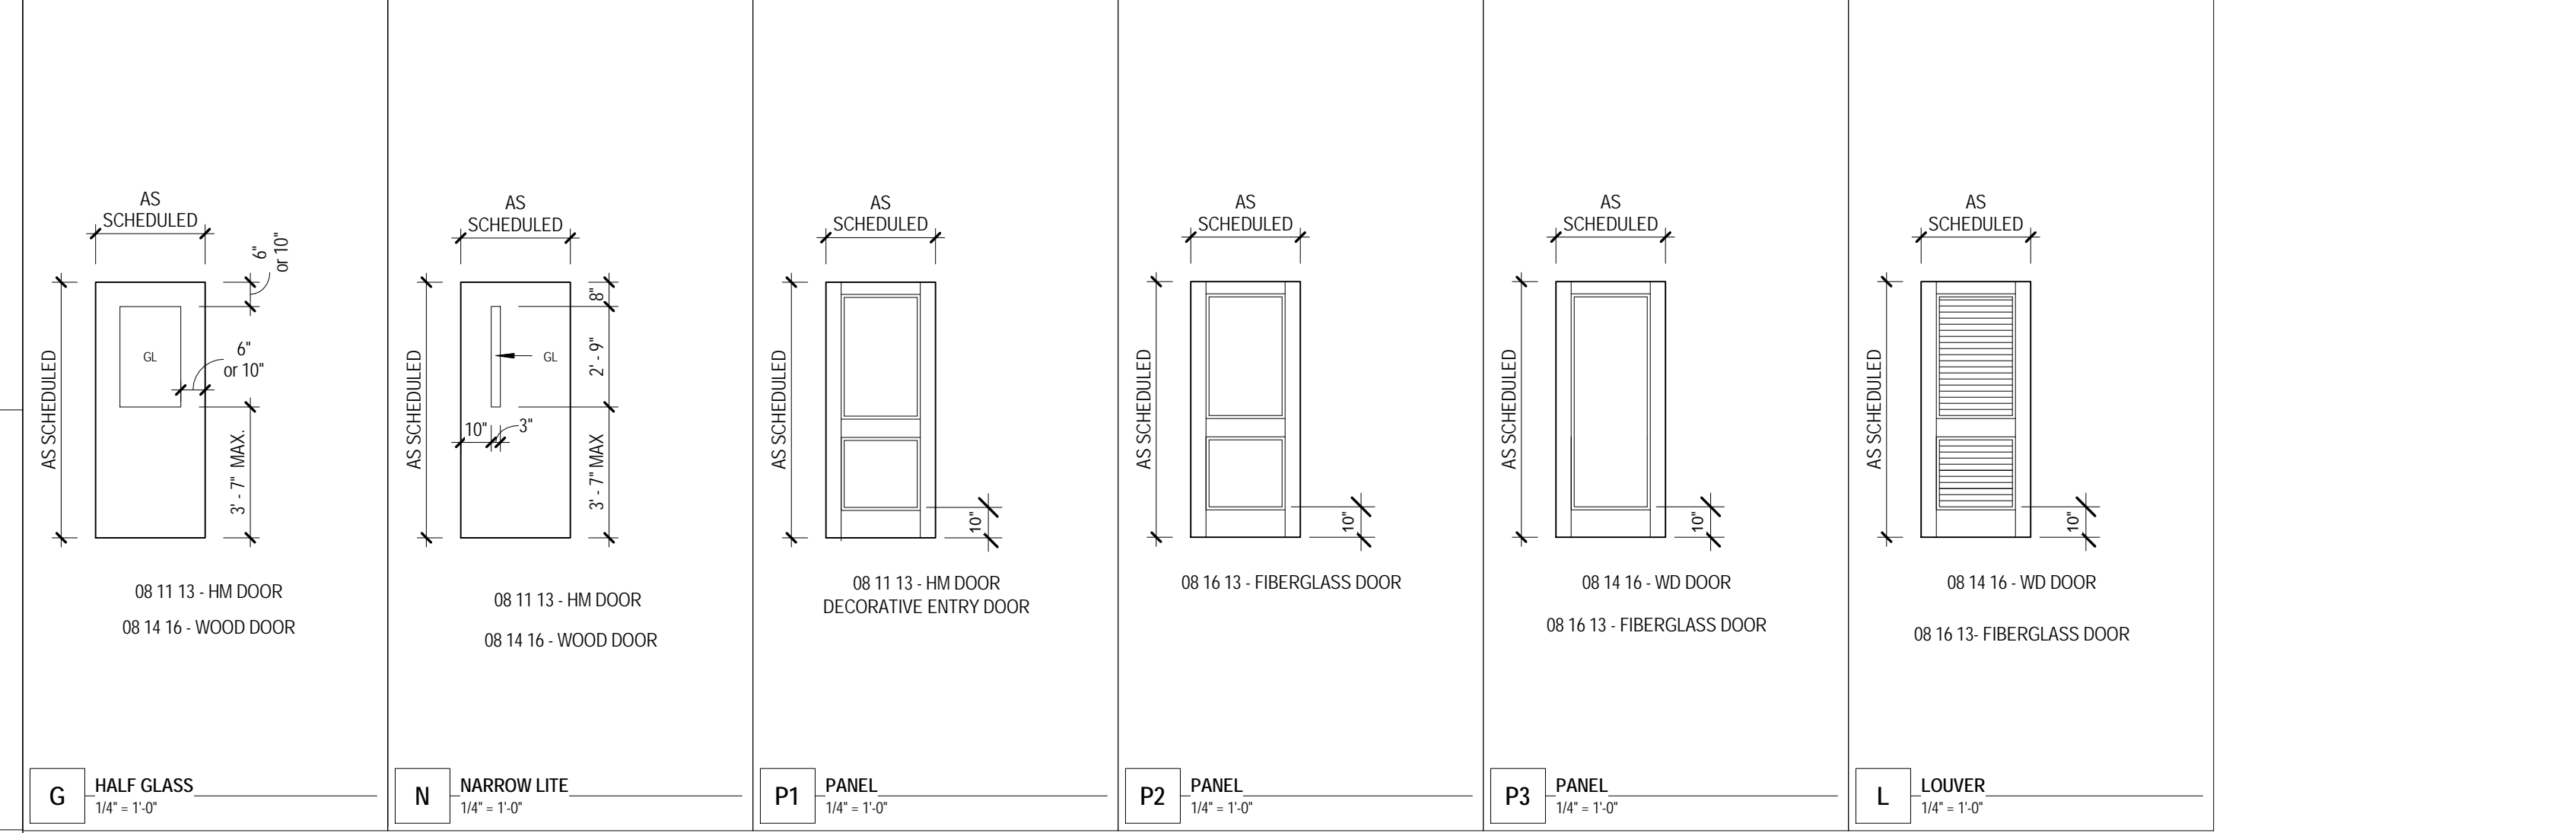


The Park Danforth

RENOVATIONS AND ADDITIONS

777 Stevens Ave
Portland, ME 04103

NO.	DESCRIPTION	DATE
2	Addendum #2	06/25/15
6	RFI B-008	06/15/15
8	RFI B-017	06/24/15

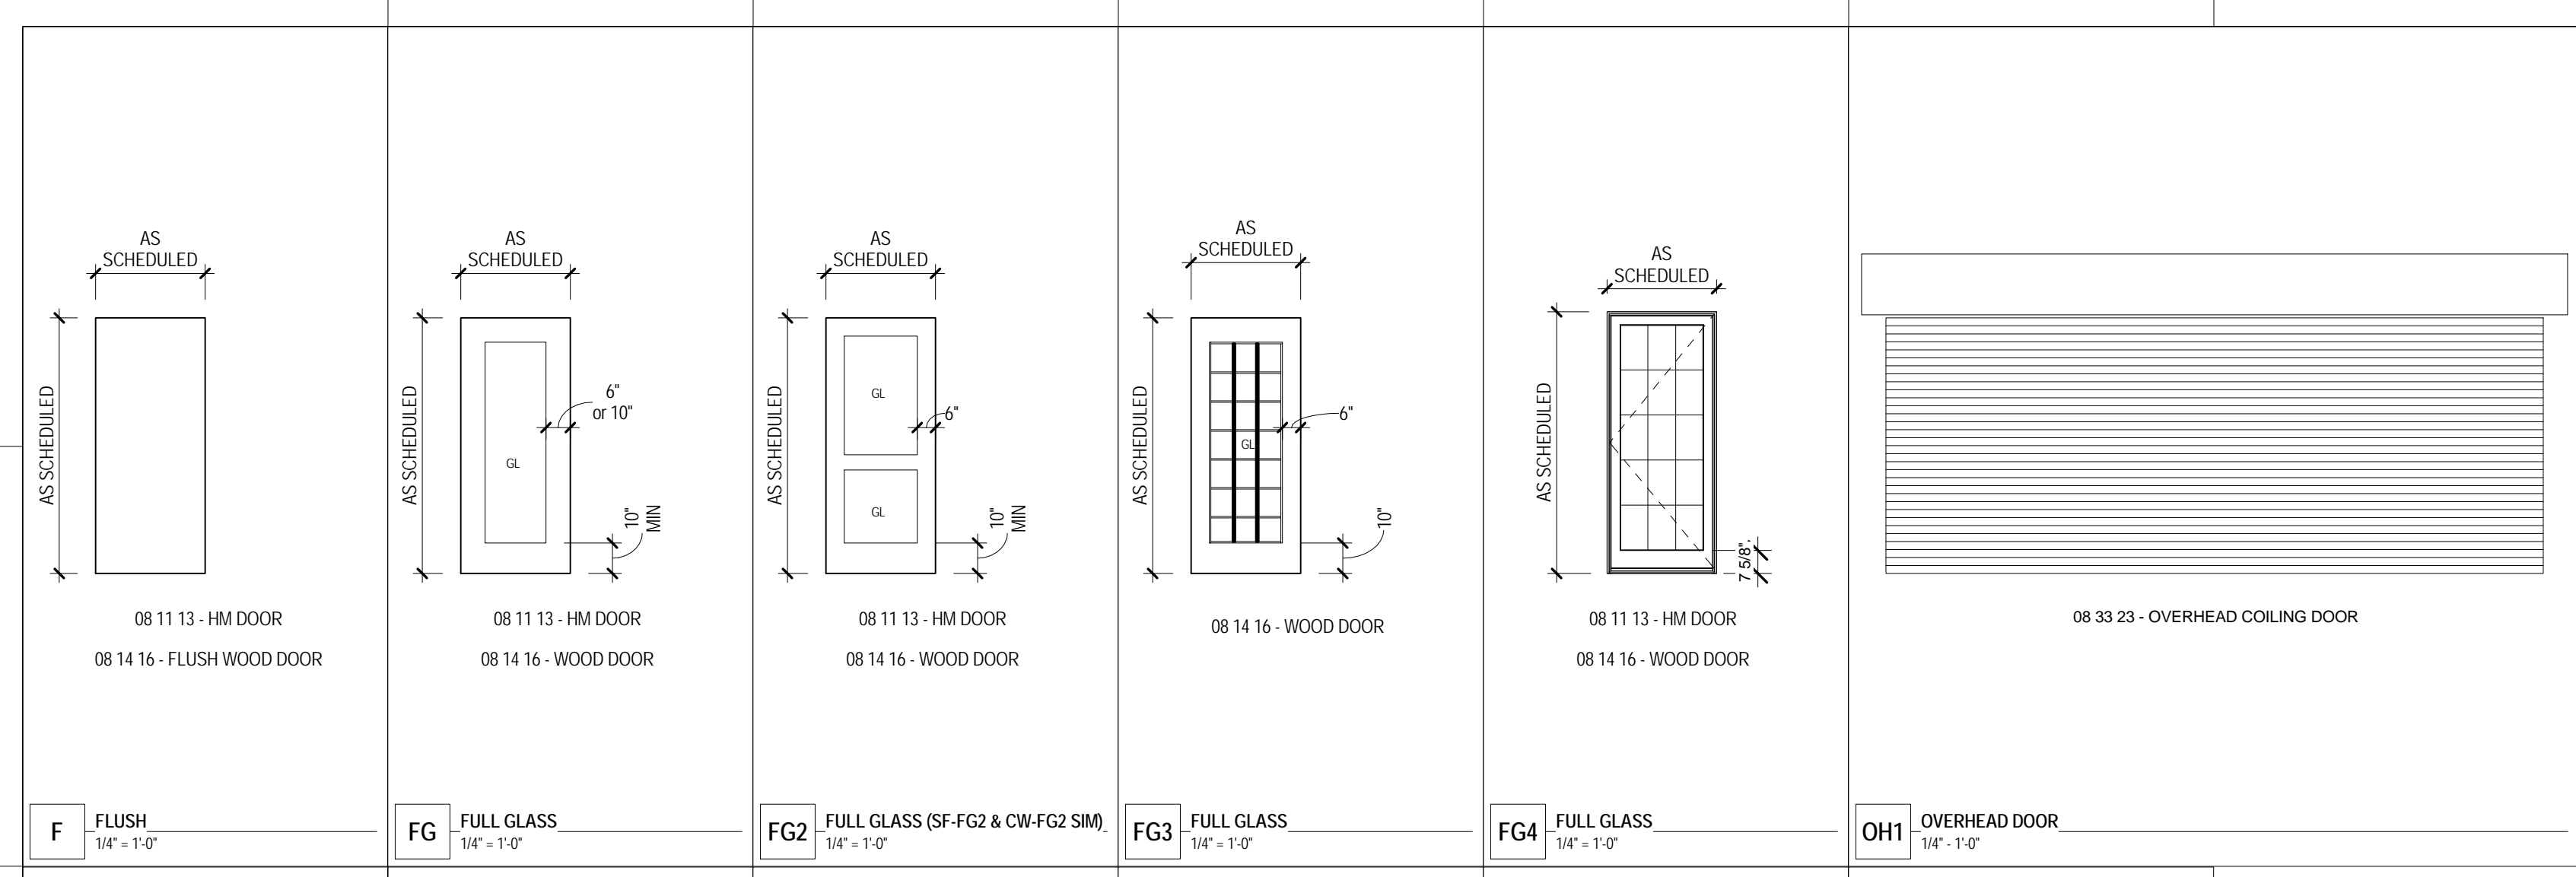

CONTENTS:	
DOOR AND FRAME TYPES & 1-1/2" DETAILS	
DRAWN BY:	KM
PROJECT NO.:	13-059-00
DATE:	06/05/2015
REVISED:	10/16/2015
SCALE:	As Indicated
A0.3A	
Project Phase	
CONFIRMANCE SET	
COPYRIGHT © 2015 BY LAVALLEE BRENSINGER PROFESSIONAL ASSOCIATION. ALL RIGHTS RESERVED. NO REPRODUCTION WITHOUT PERMISSION.	

10/16/2015 2:28:10 PM C:\Projects\13-059-00_The Park Danforth_RFI_10-08-2015_ScullInnovators.dwg