

A

B

C

D

E

F

G

H

I

J


The Park Danforth

RENOVATIONS AND ADDITIONS

777 Stevens Ave
 Portland, ME 04103

NO.	DESCRIPTION	DATE
2	Addendum #2	06/25/15

CONTENT:	
DOOR AND FRAME 1 1/2" DETAILS	
DRAWN BY:	KM
PROJECT NO:	13-059-00
DATE:	06/05/2015
REVISED:	10/16/2015
SCALE:	1 1/2" = 1'-0"
A0.3B	
Project Phase	
CONFORMANCE SET	
<small>COPYRIGHT © 2015 BY LAVALLEE BRENSINGER PROFESSIONAL ASSOCIATION. ALL RIGHTS RESERVED. NO REPRODUCTION WITHOUT PERMISSION.</small>	

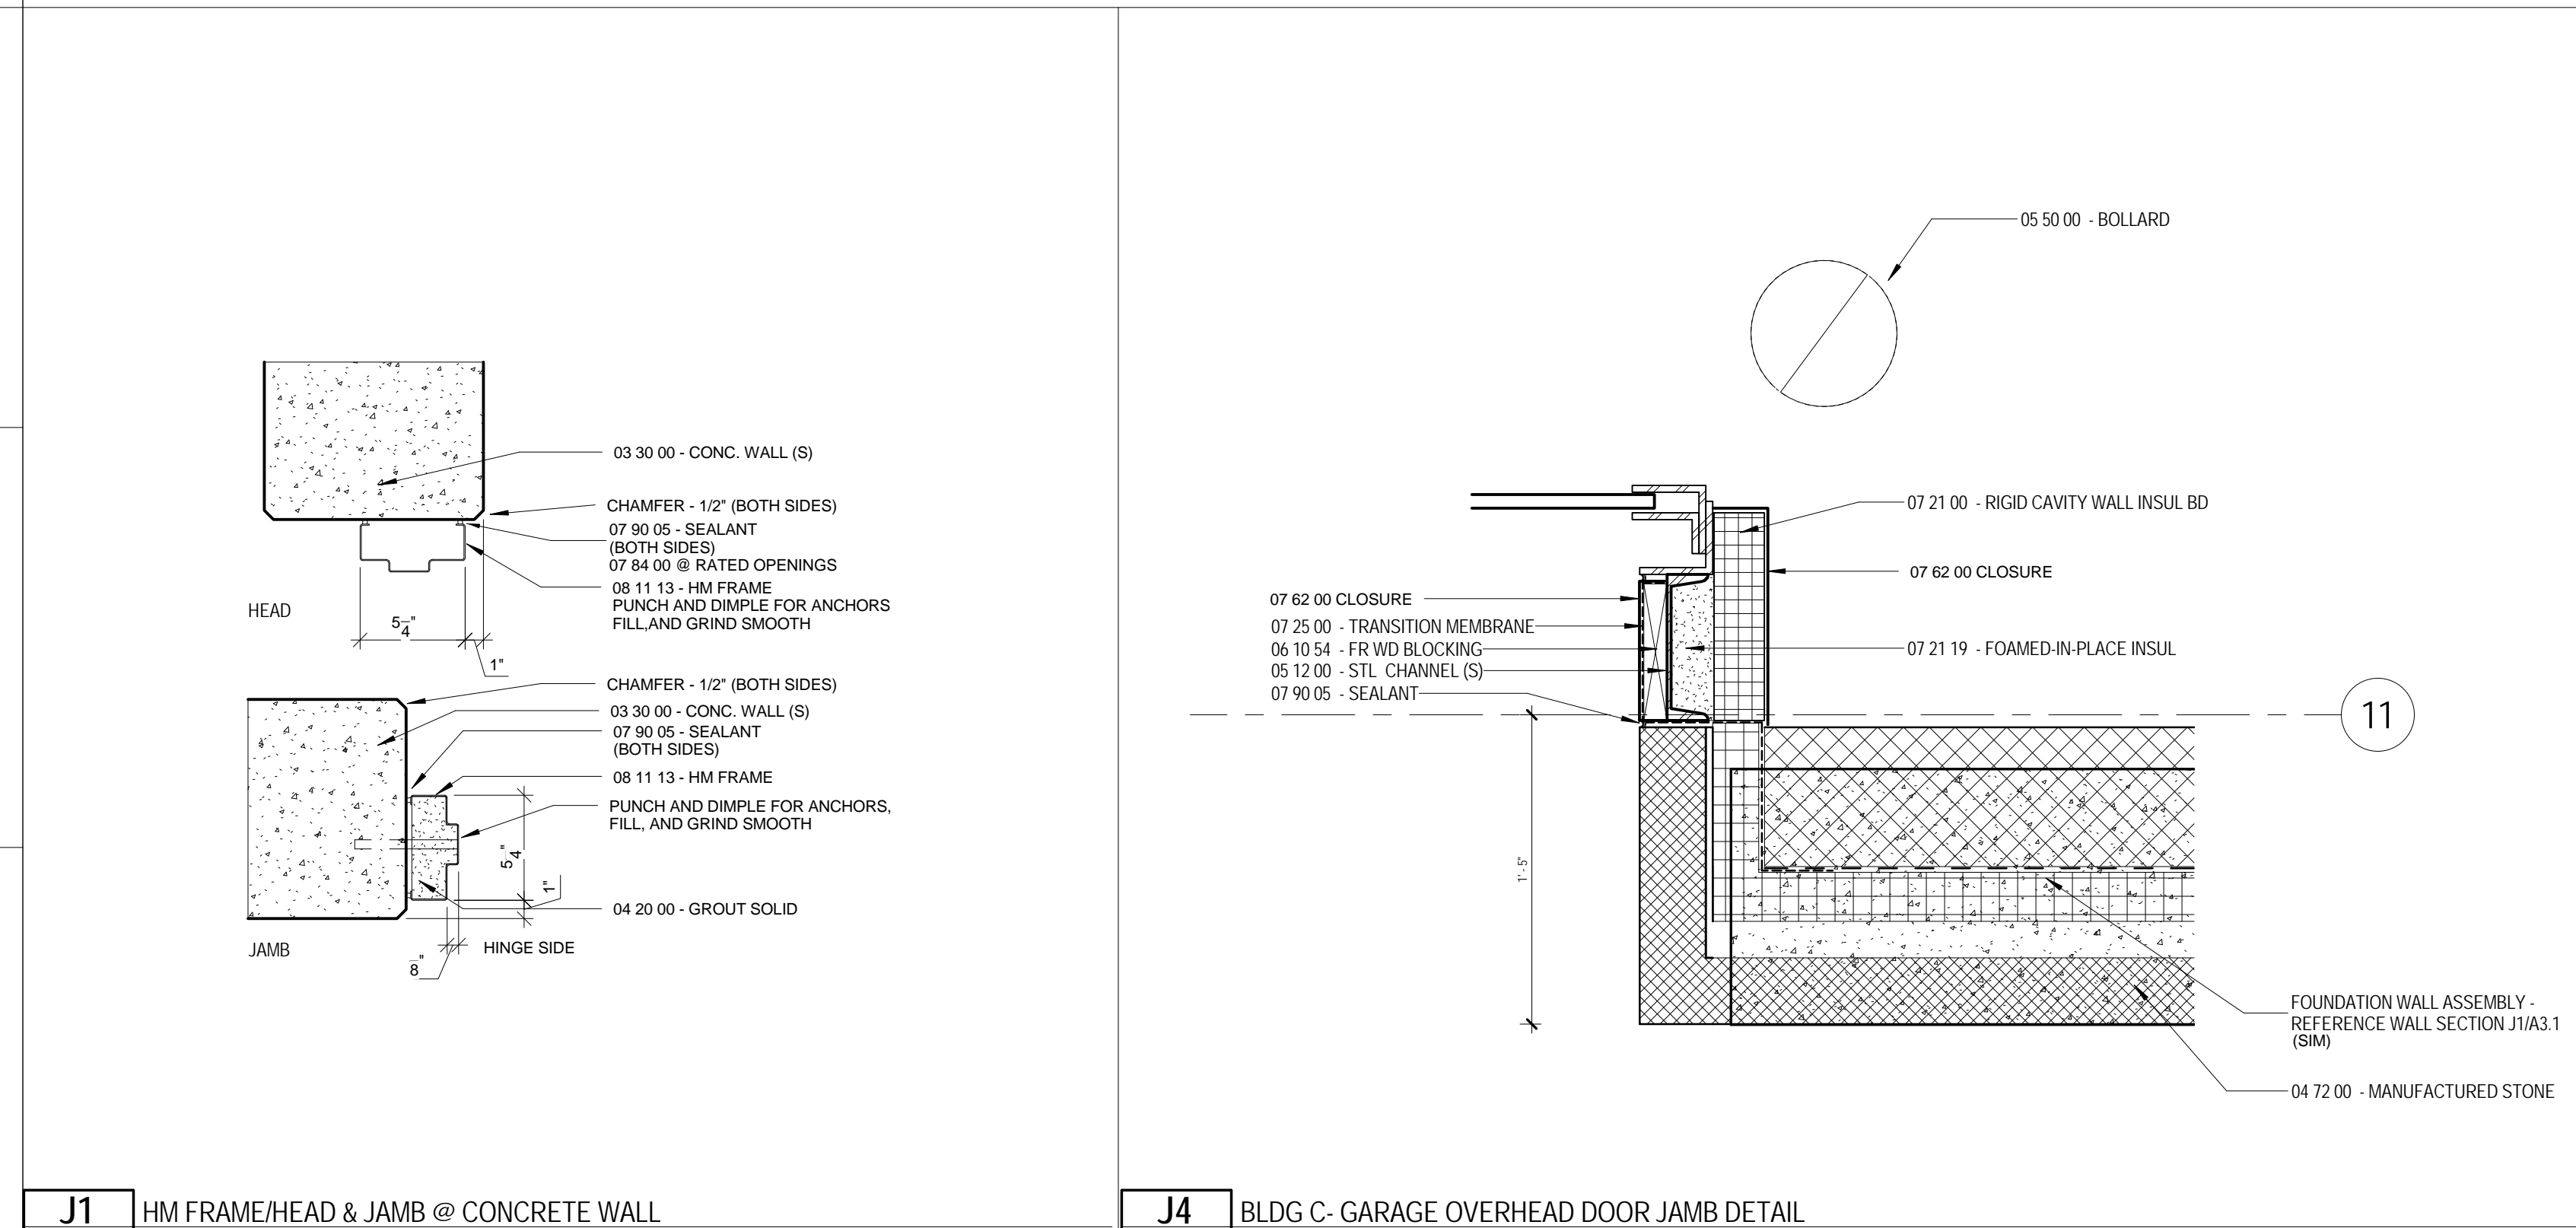

10/16/2015 2:28:12 PM C:\Projects\13-059-00_The Park Danforth_R15_10-06-2015_South\mimons.dwg