

A.2

A

B

C

D

E

F

G

H

I

J


The Park Danforth

RENOVATIONS AND ADDITIONS


777 Stevens Ave
 Portland, ME 04103

NO.	DESCRIPTION	DATE


CONTENT: WINDOW DETAILS	
DRAWN BY:	KM
PROJECT NO:	13-059-00
DATE:	06/05/2015
REVISED:	10/16/2015
SCALE:	6" = 1'-0"
A0.4D	
Project Phase CONFORMANCE SET	
<small>COPYRIGHT © 2015 BY LAVALLEE BRENSINGER PROFESSIONAL ASSOCIATION. ALL RIGHTS RESERVED. NO REPRODUCTION WITHOUT PERMISSION.</small>	

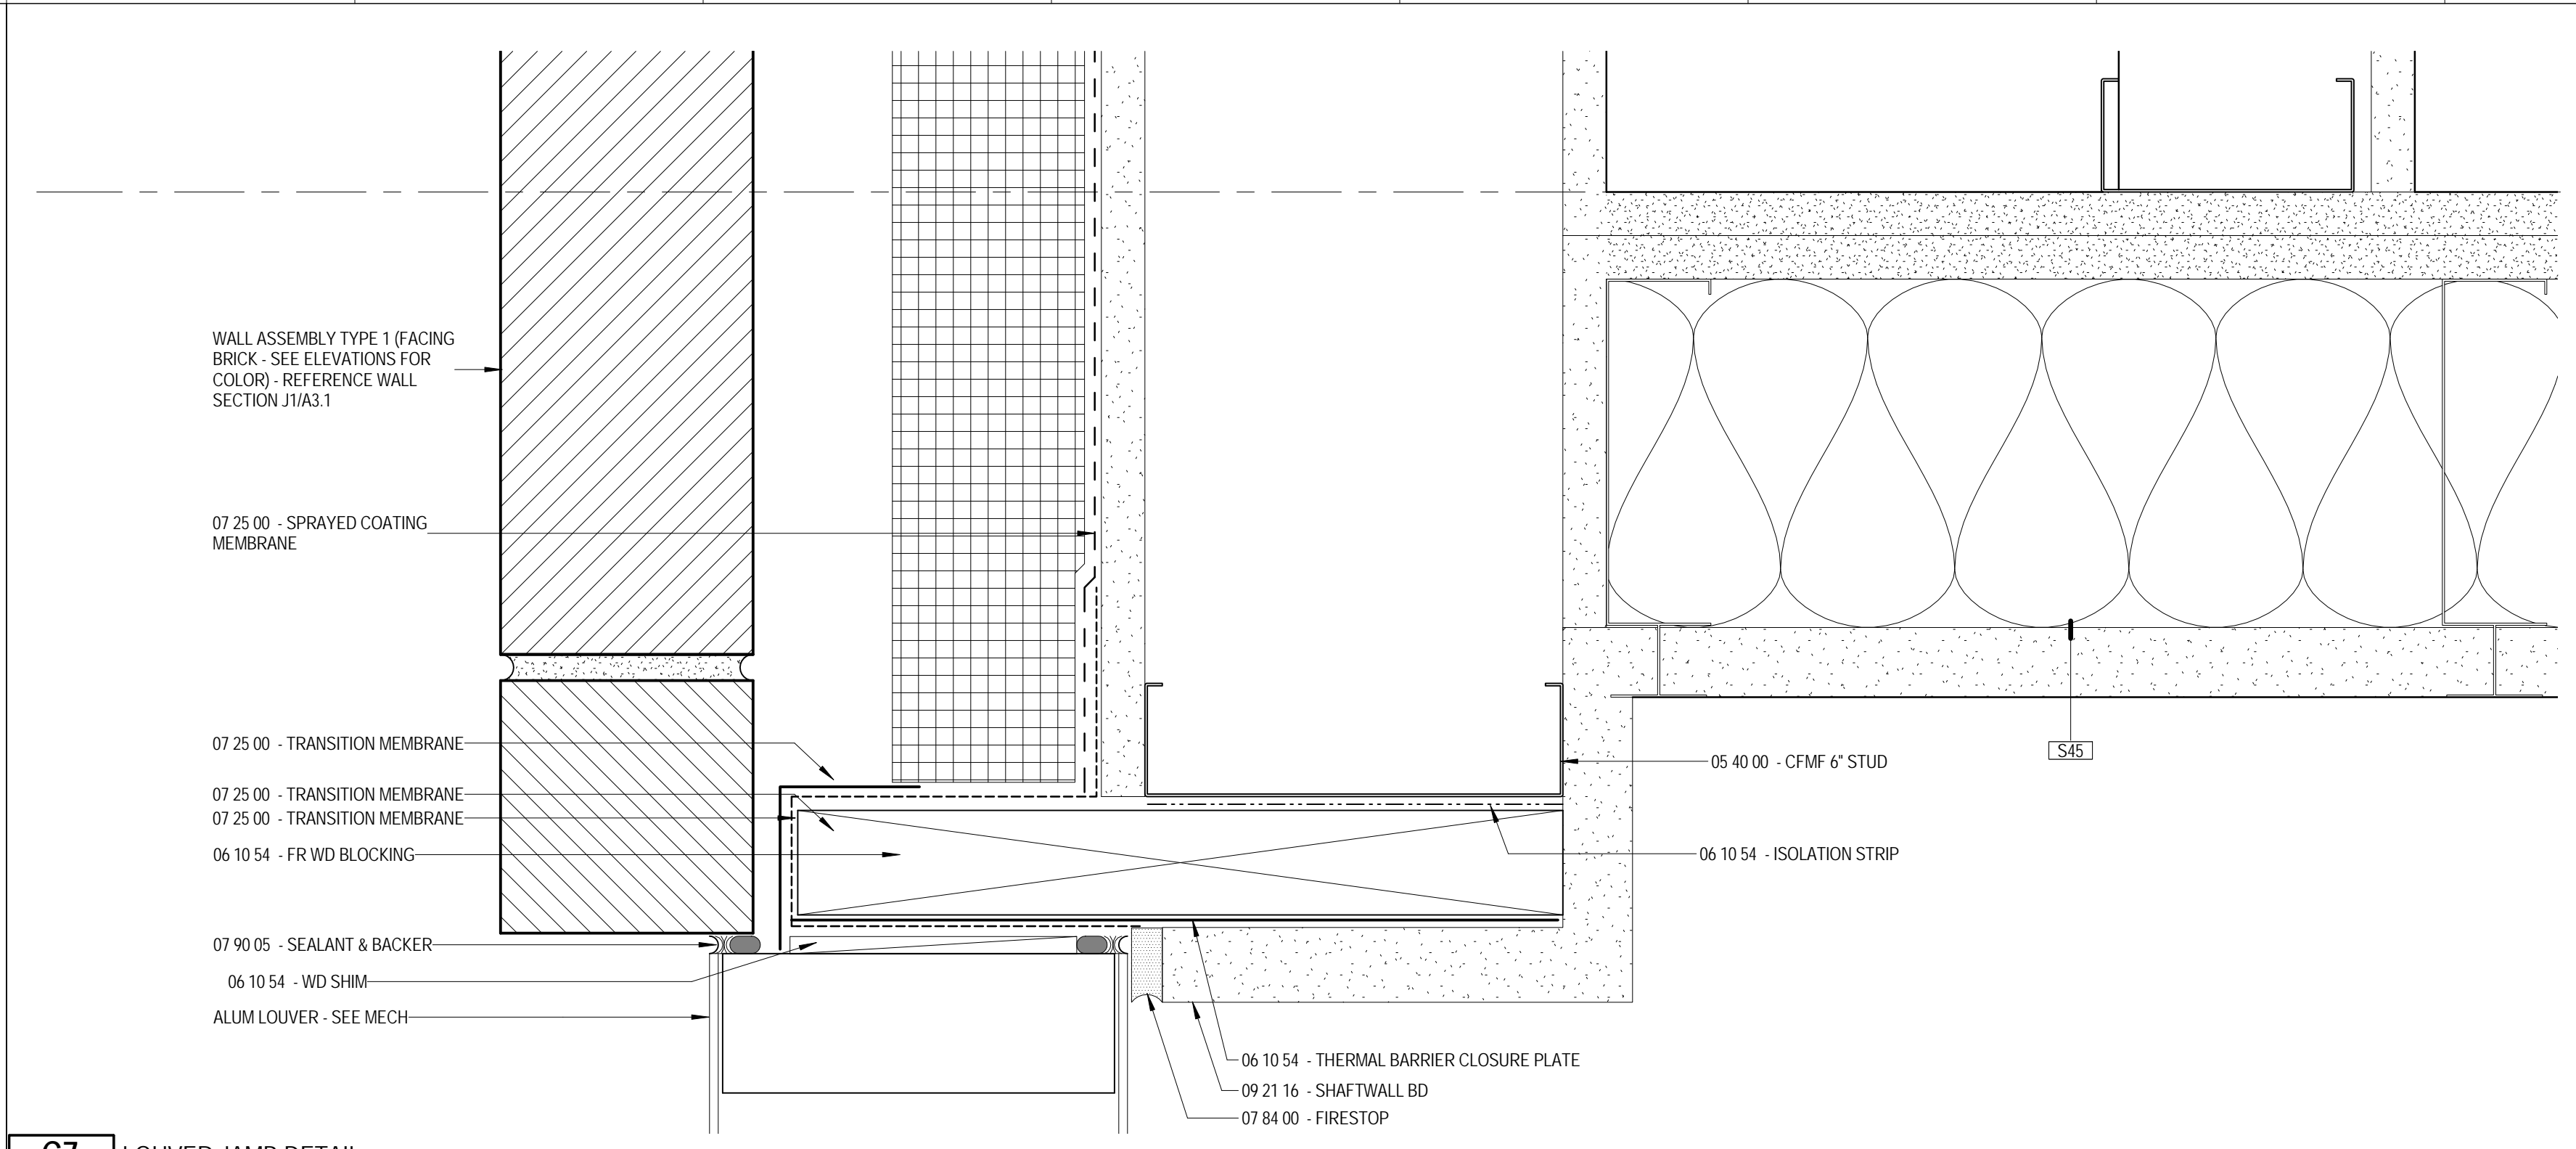


C7 LOUVER JAMB DETAIL
 A0.4D 6" = 1'-0"

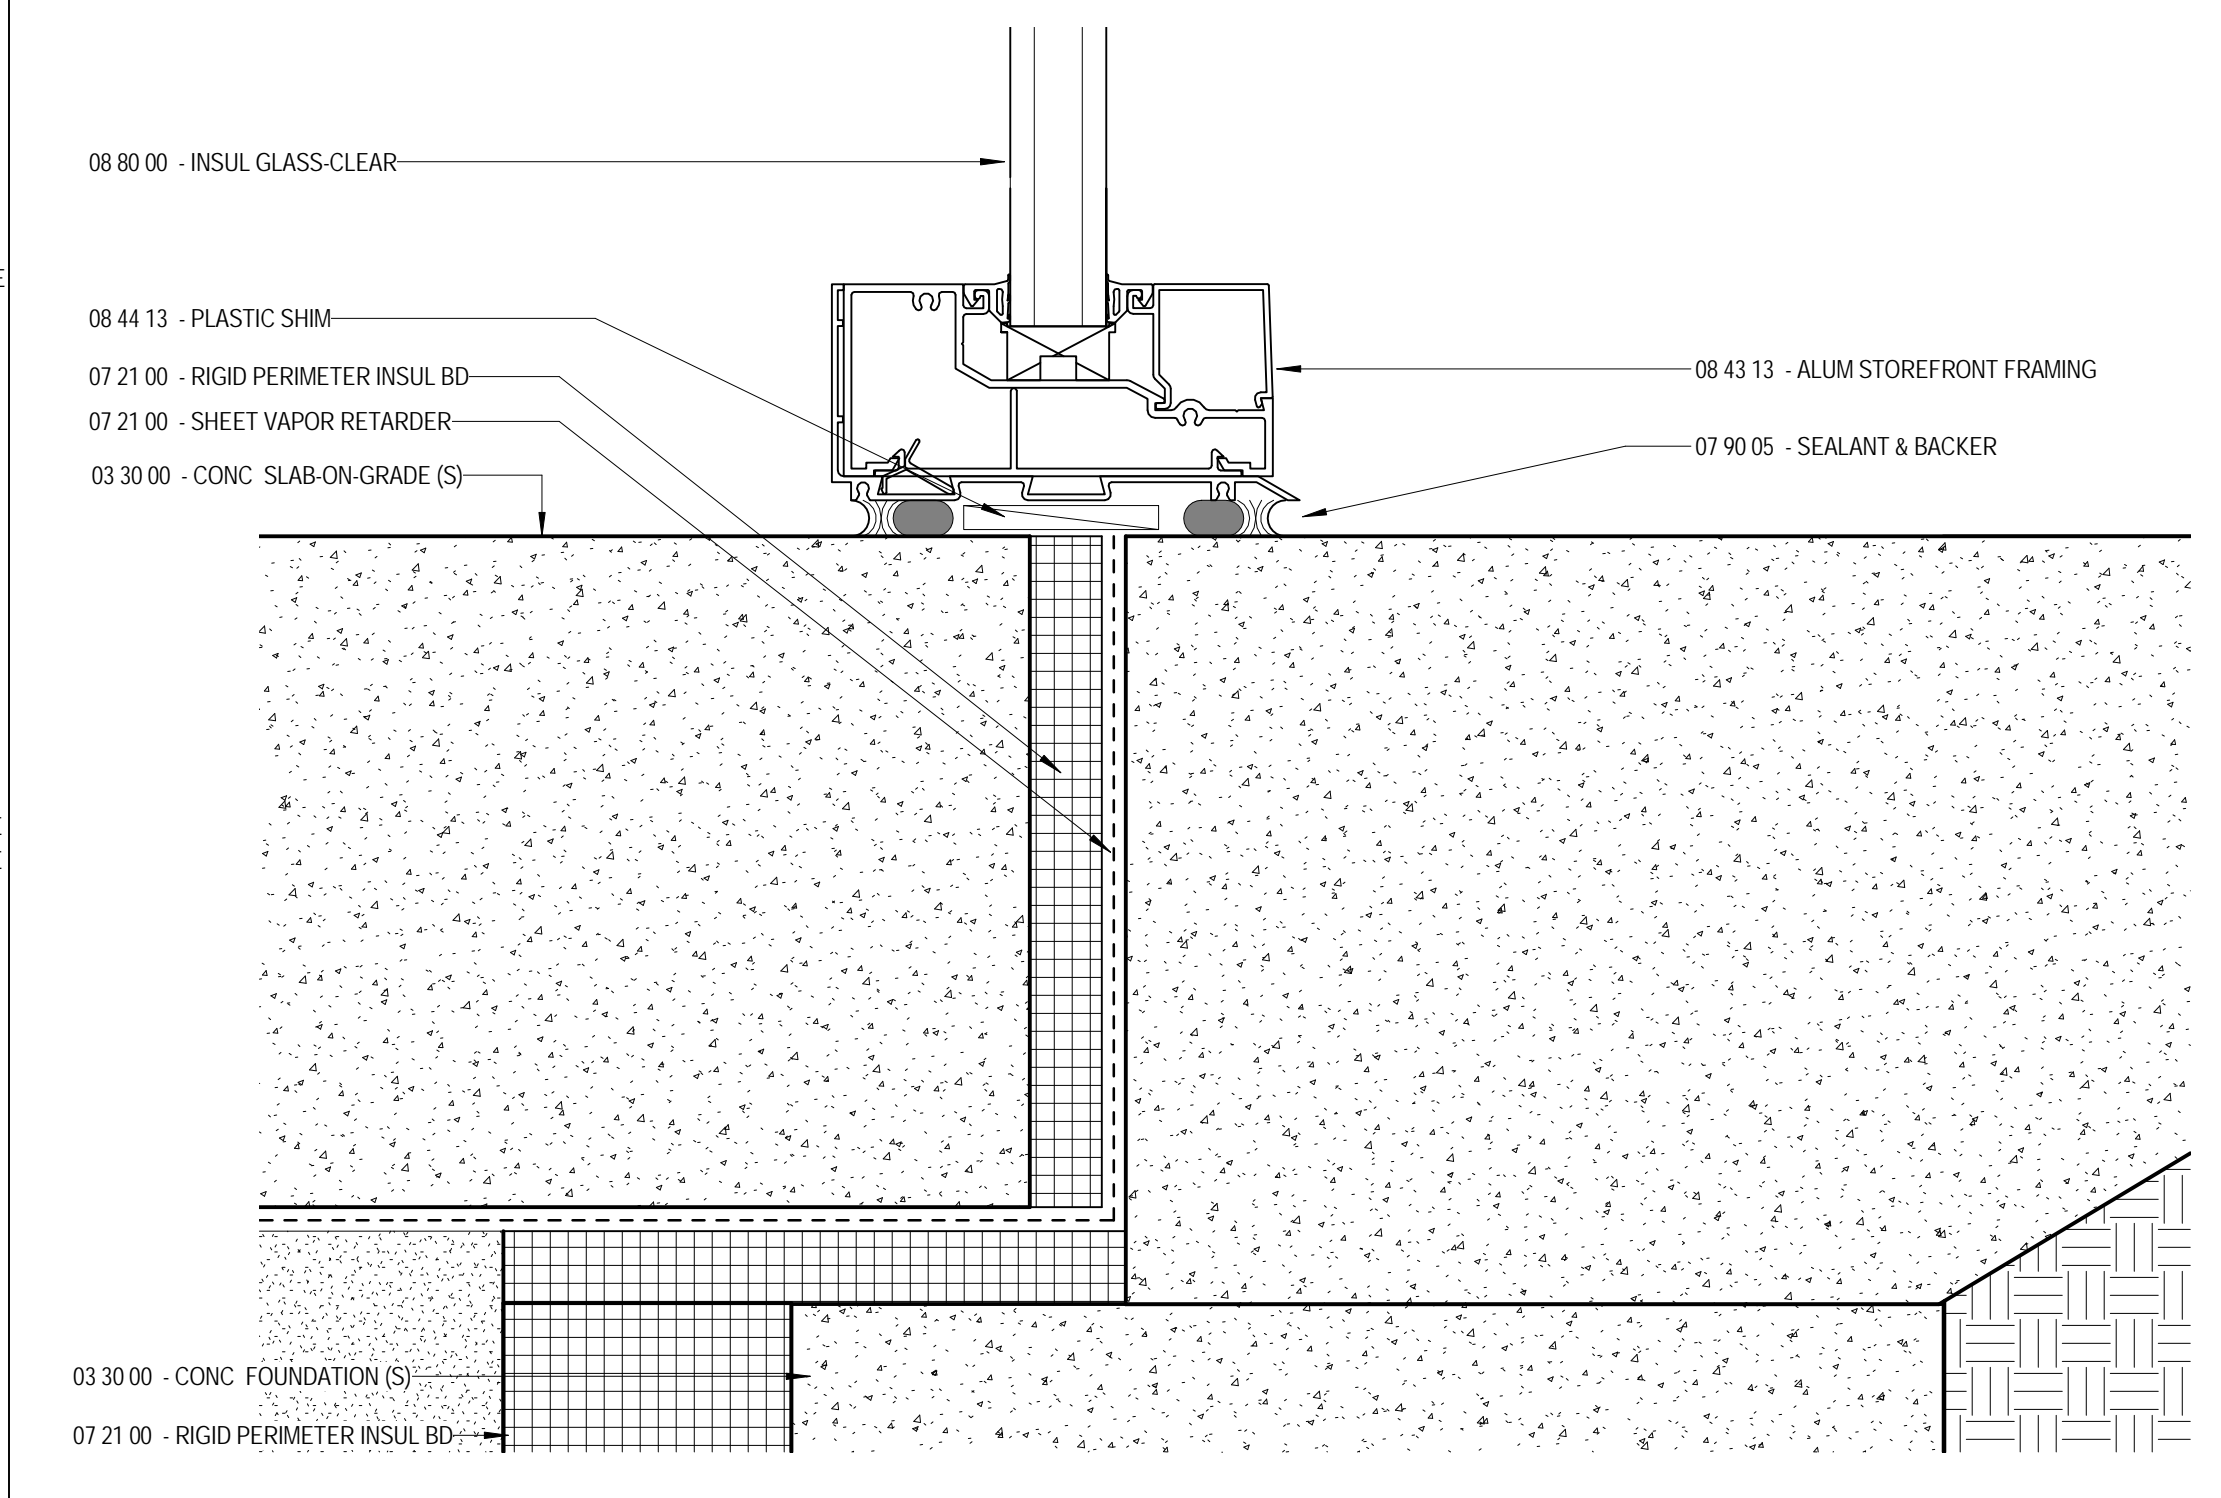


F7 TYPICAL STOREFRONT SILL ON SLAB
 A0.4D 6" = 1'-0"

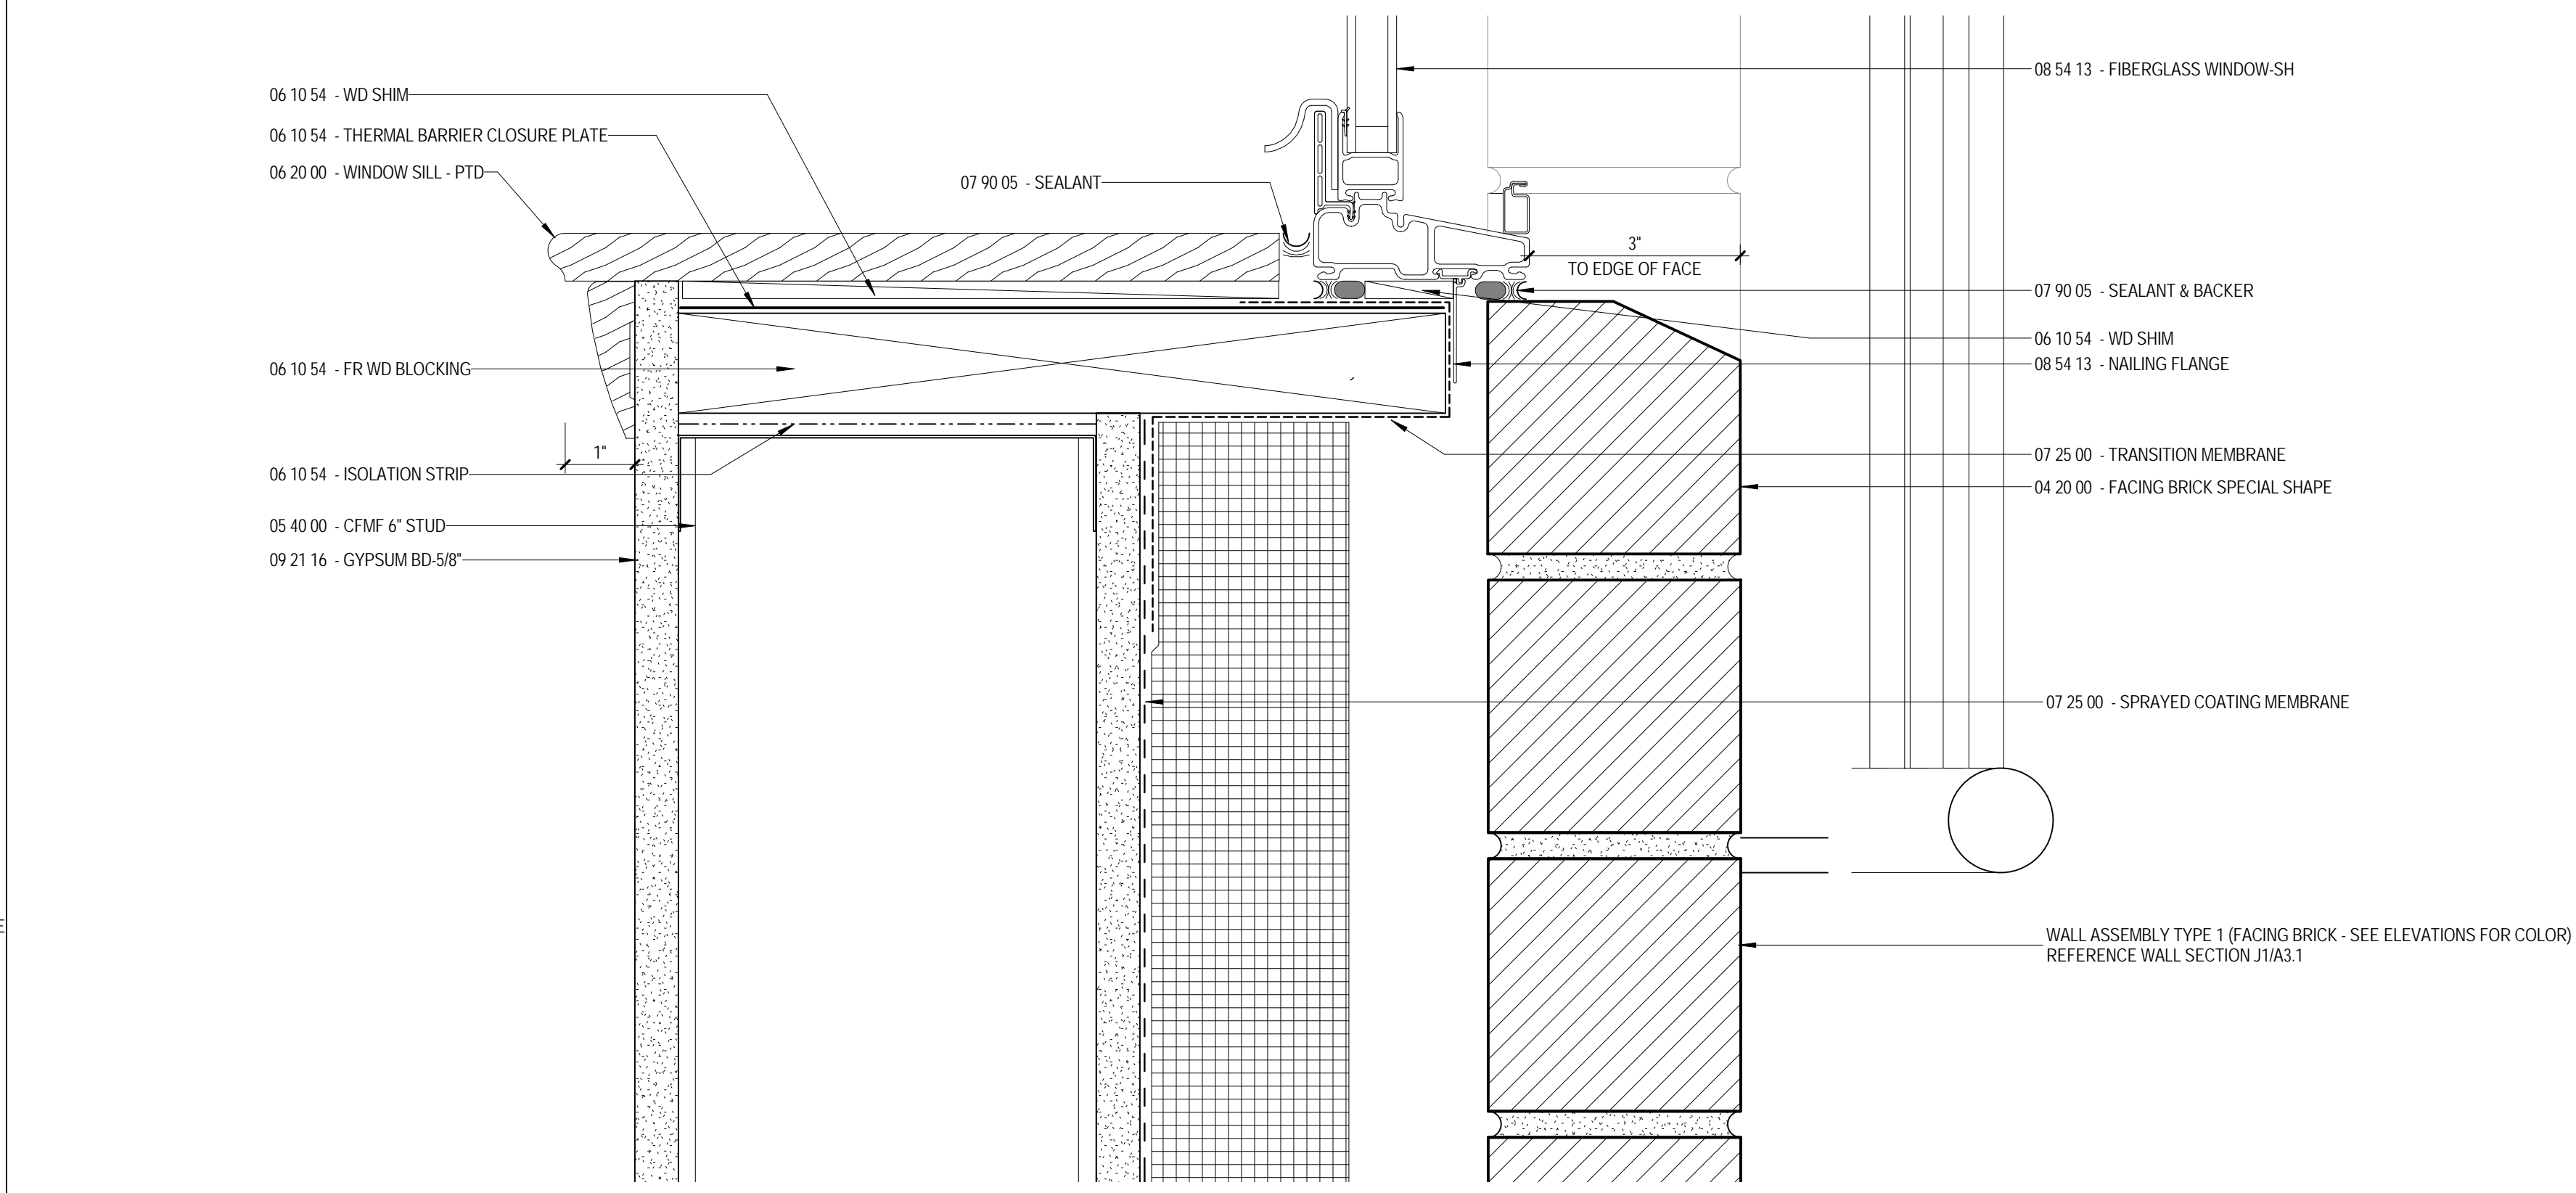

J7 TYPICAL WINDOW SILL W/JULIET BALCONY
 A0.4D 6" = 1'-0"

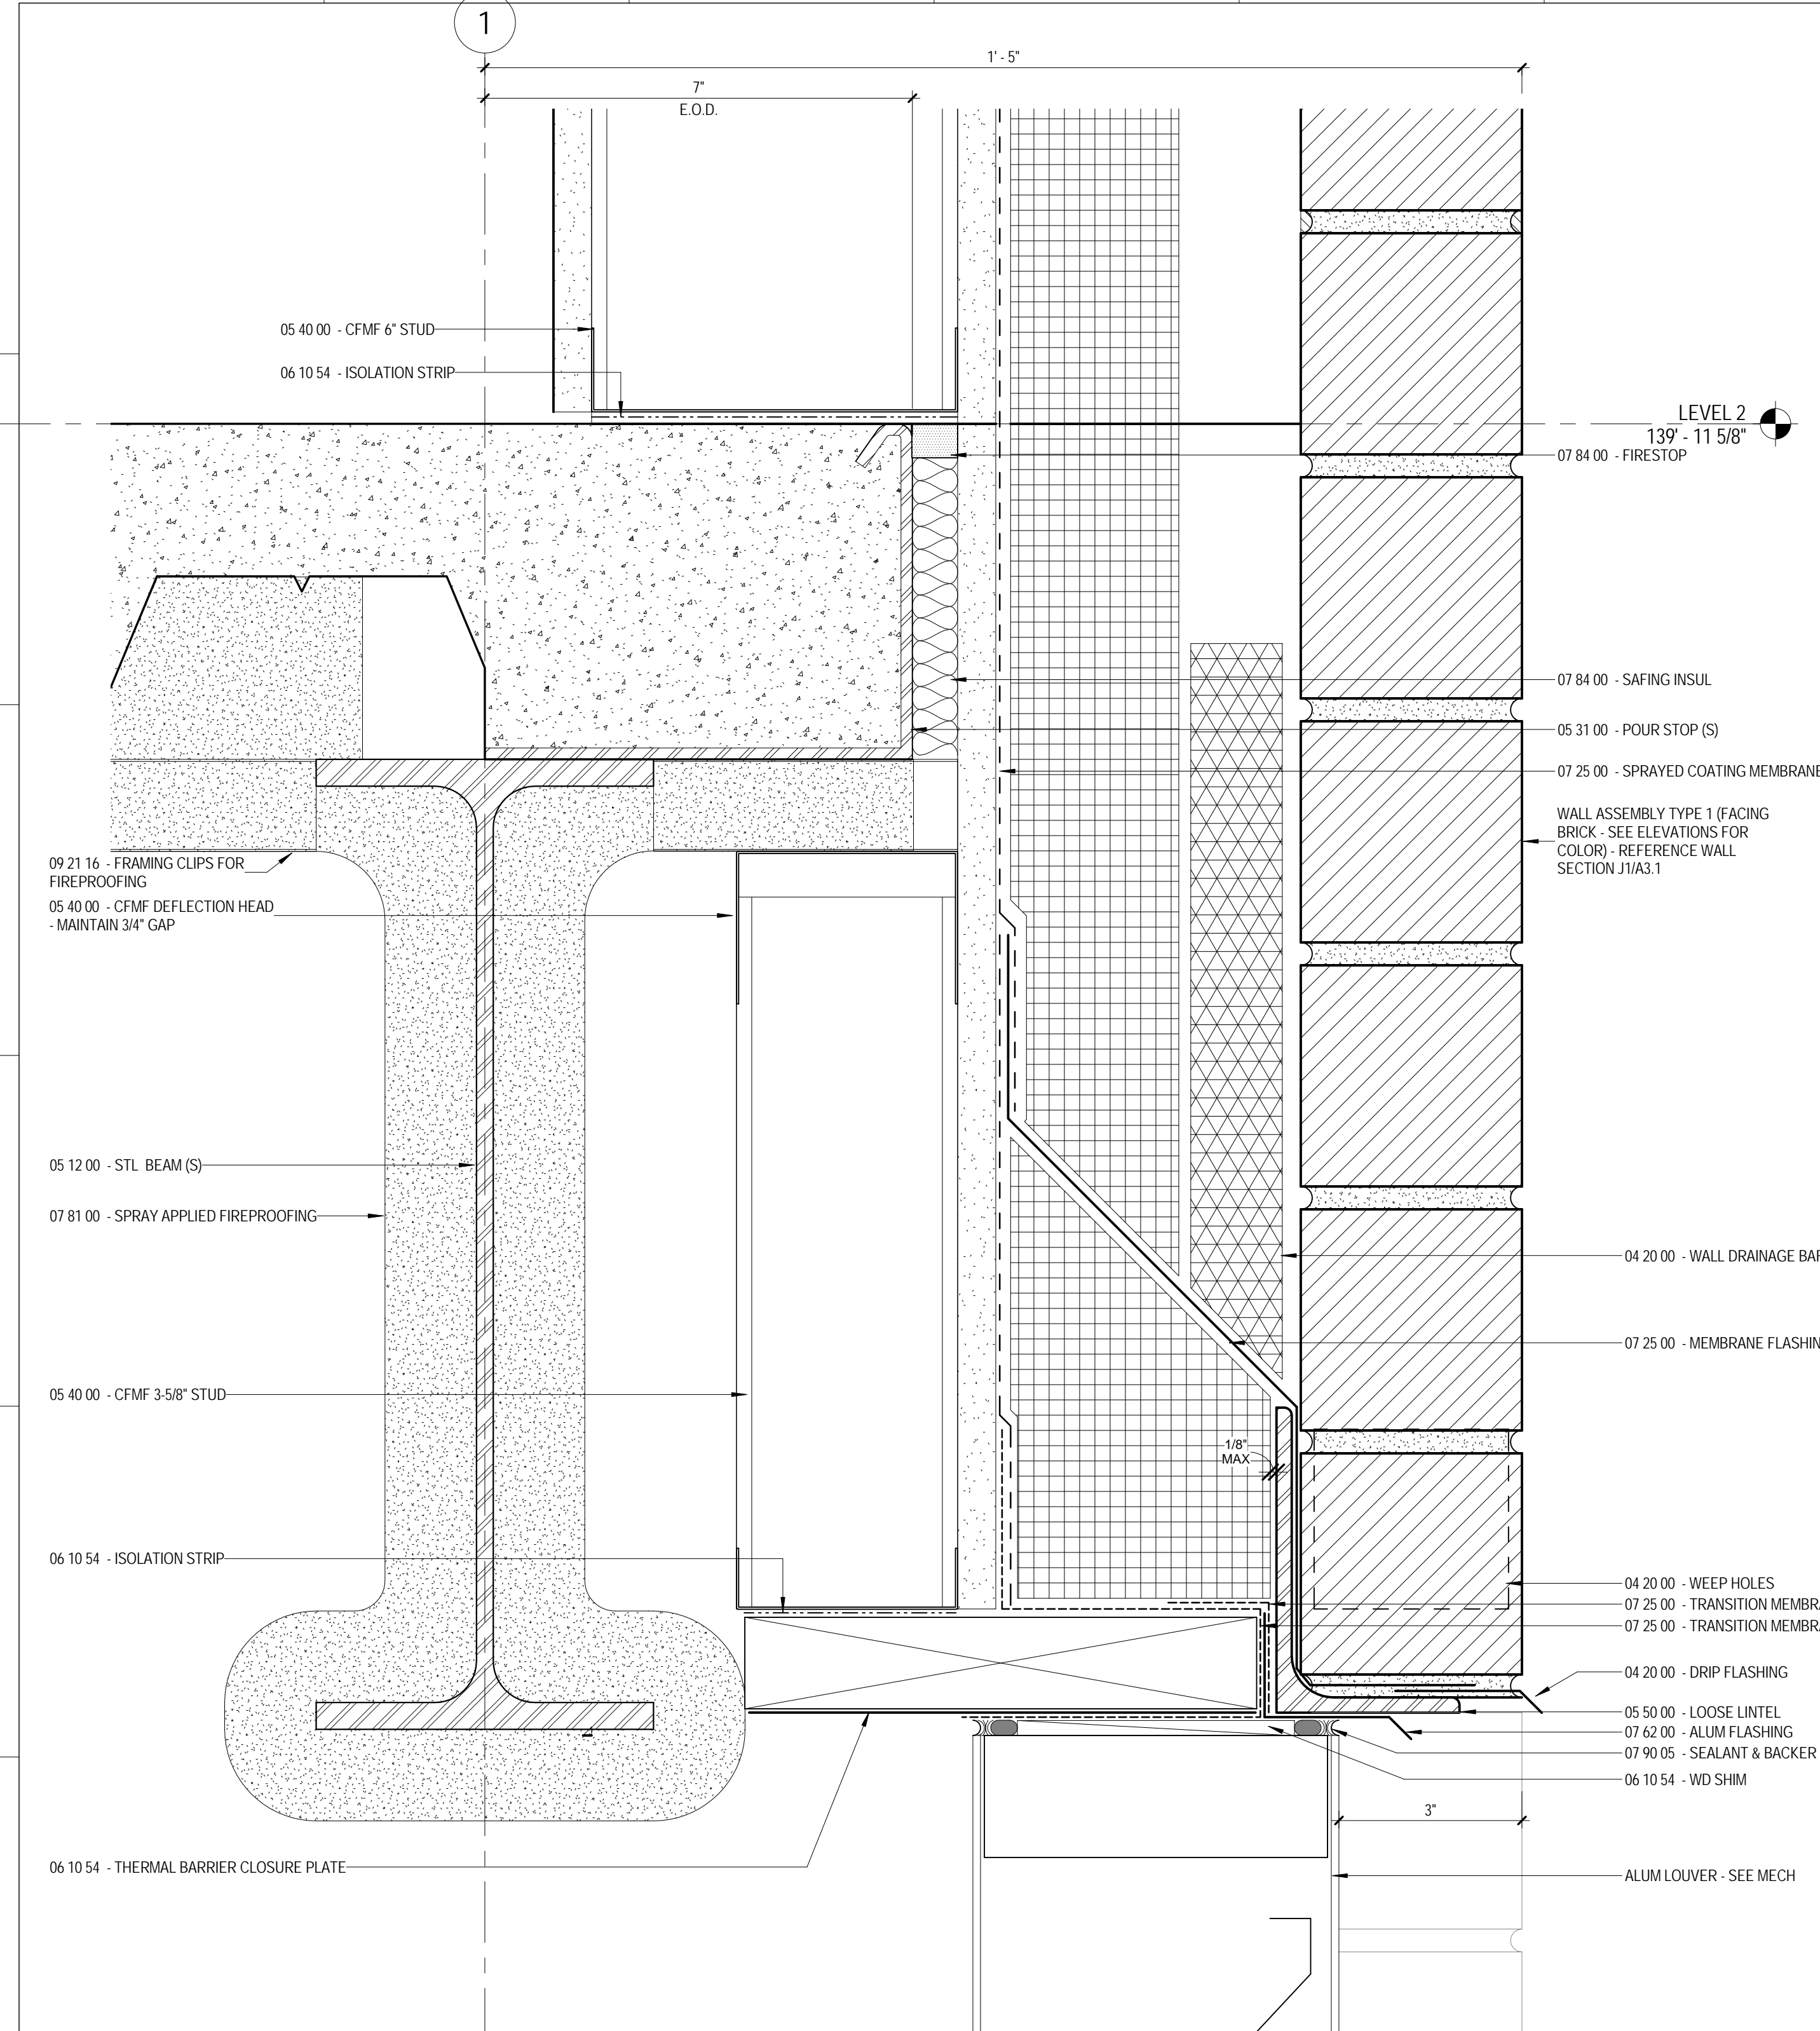

F1 LOUVER HEAD DETAIL
 A0.4D 6" = 1'-0"

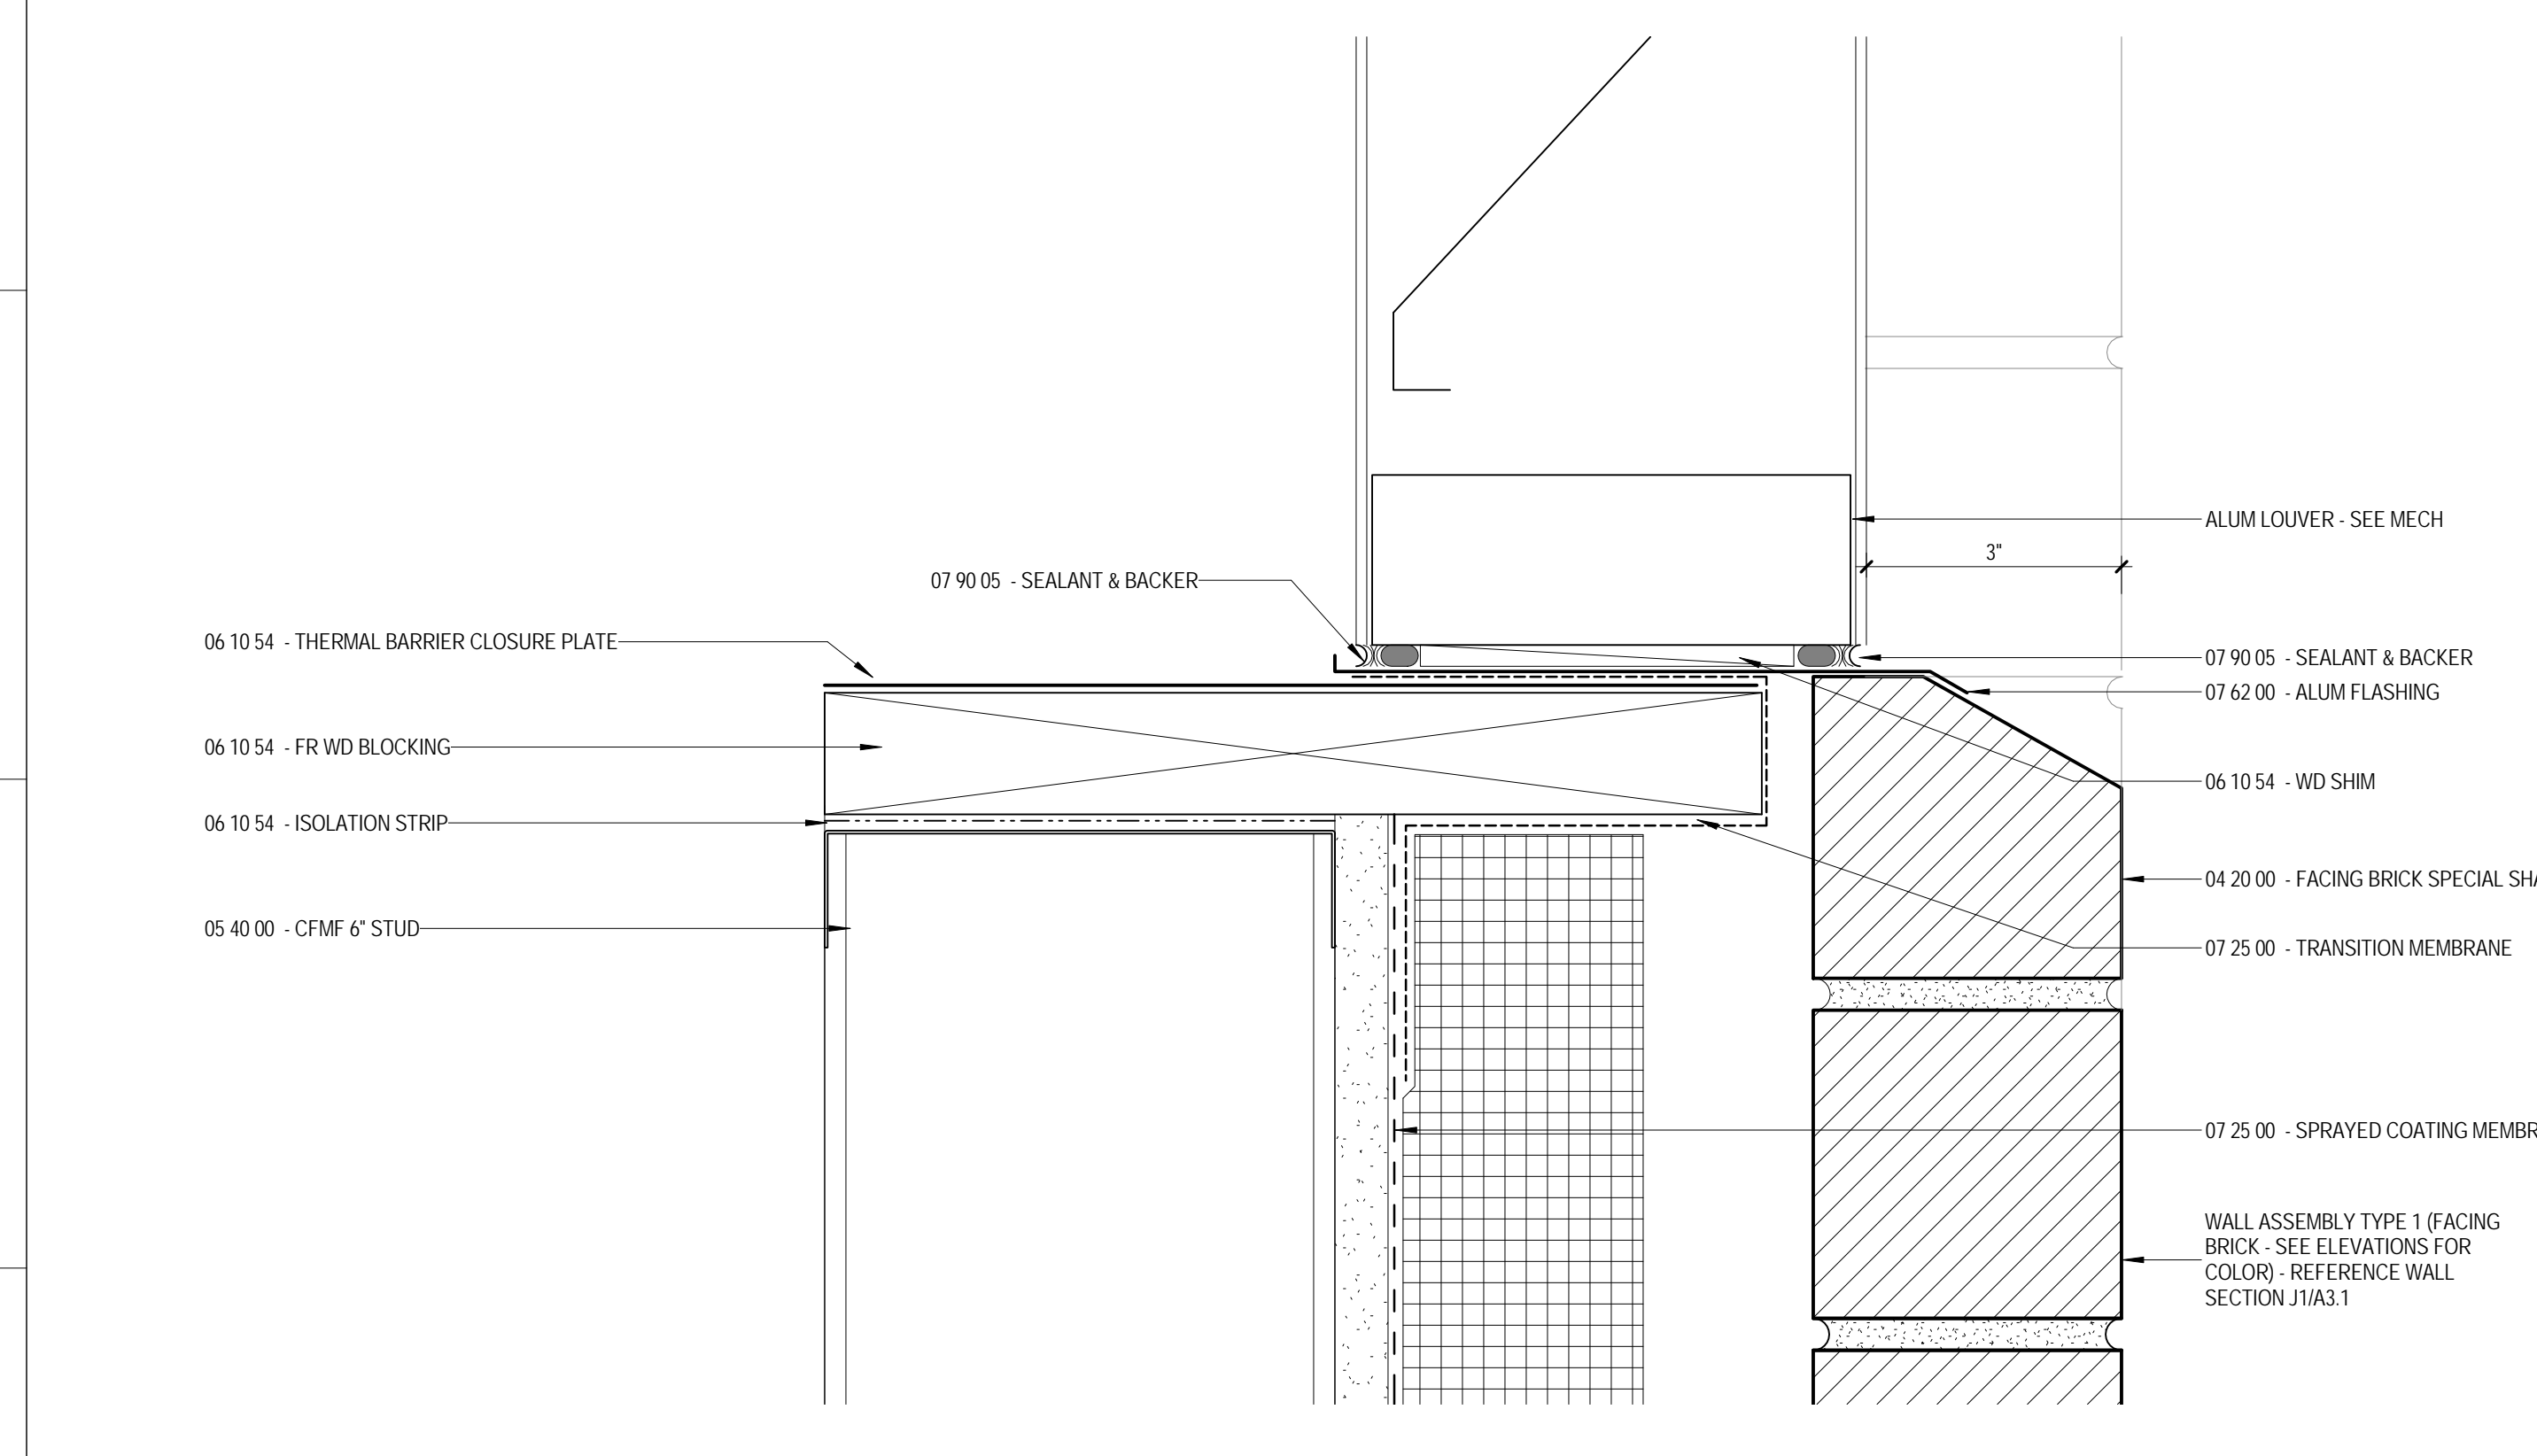

J1 LOUVER SILL DETAIL
 A0.4D 6" = 1'-0"

10/16/2015 2:28:49 PM C:\Projects\13-059-00_The Park Danforth_R15_10-06-2015_Scullin.mxd