




E1 TYPICAL STOREFRONT WINDOW HEAD
 A0.4E 6'-1-0"

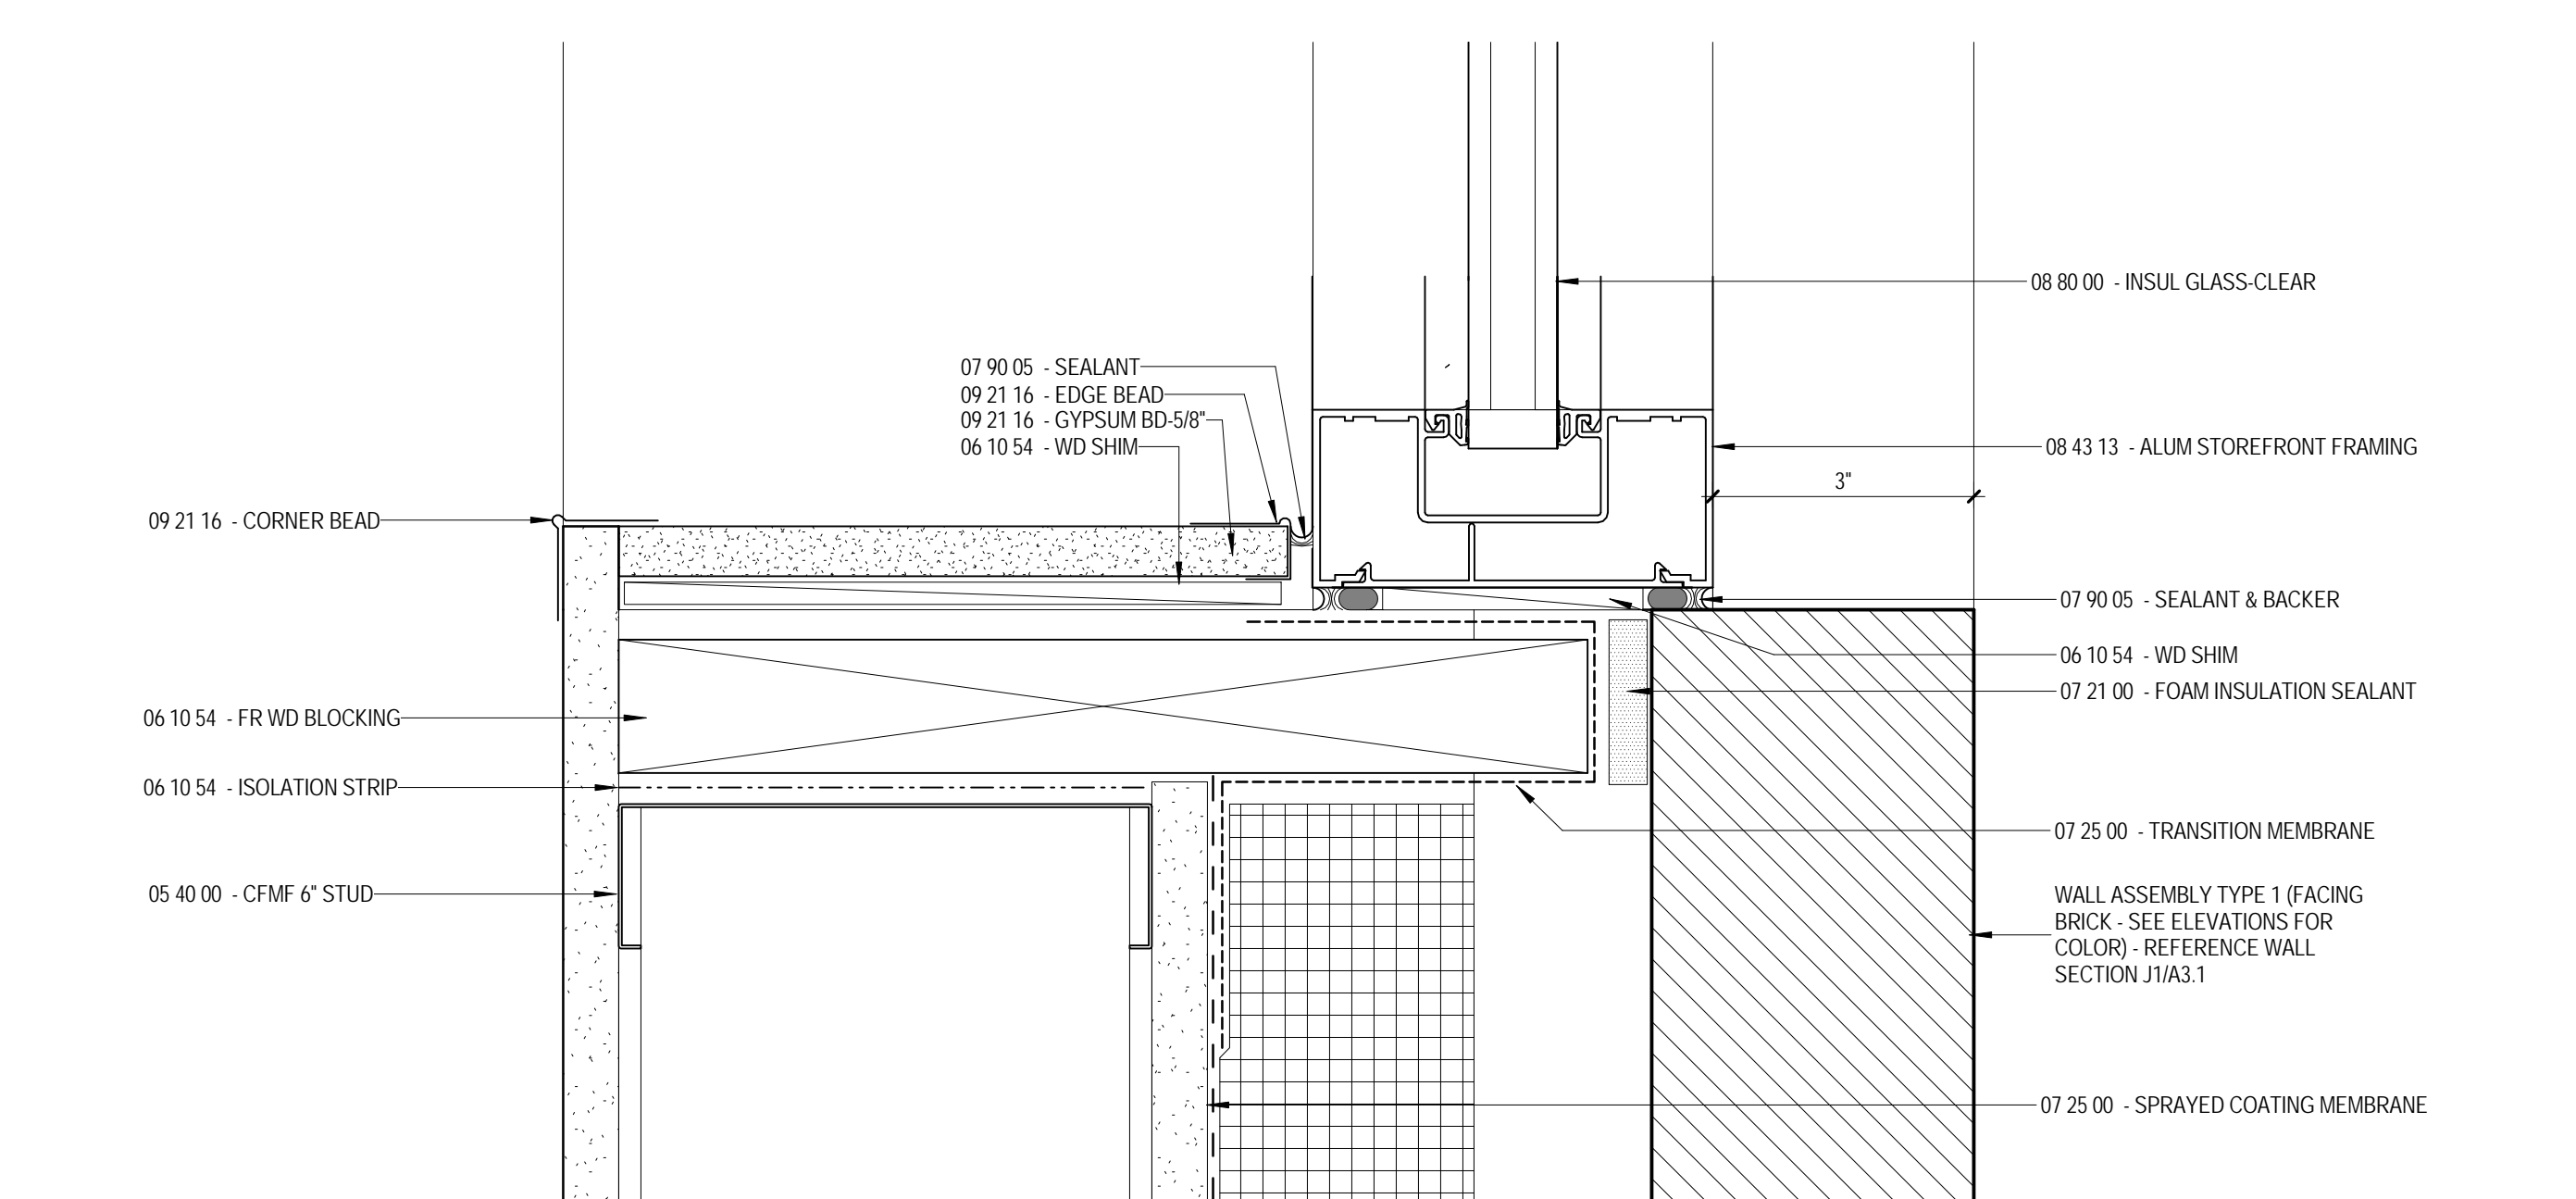


G1 TYPICAL STOREFRONT WINDOW JAMB
 A0.4E 6'-1-0"

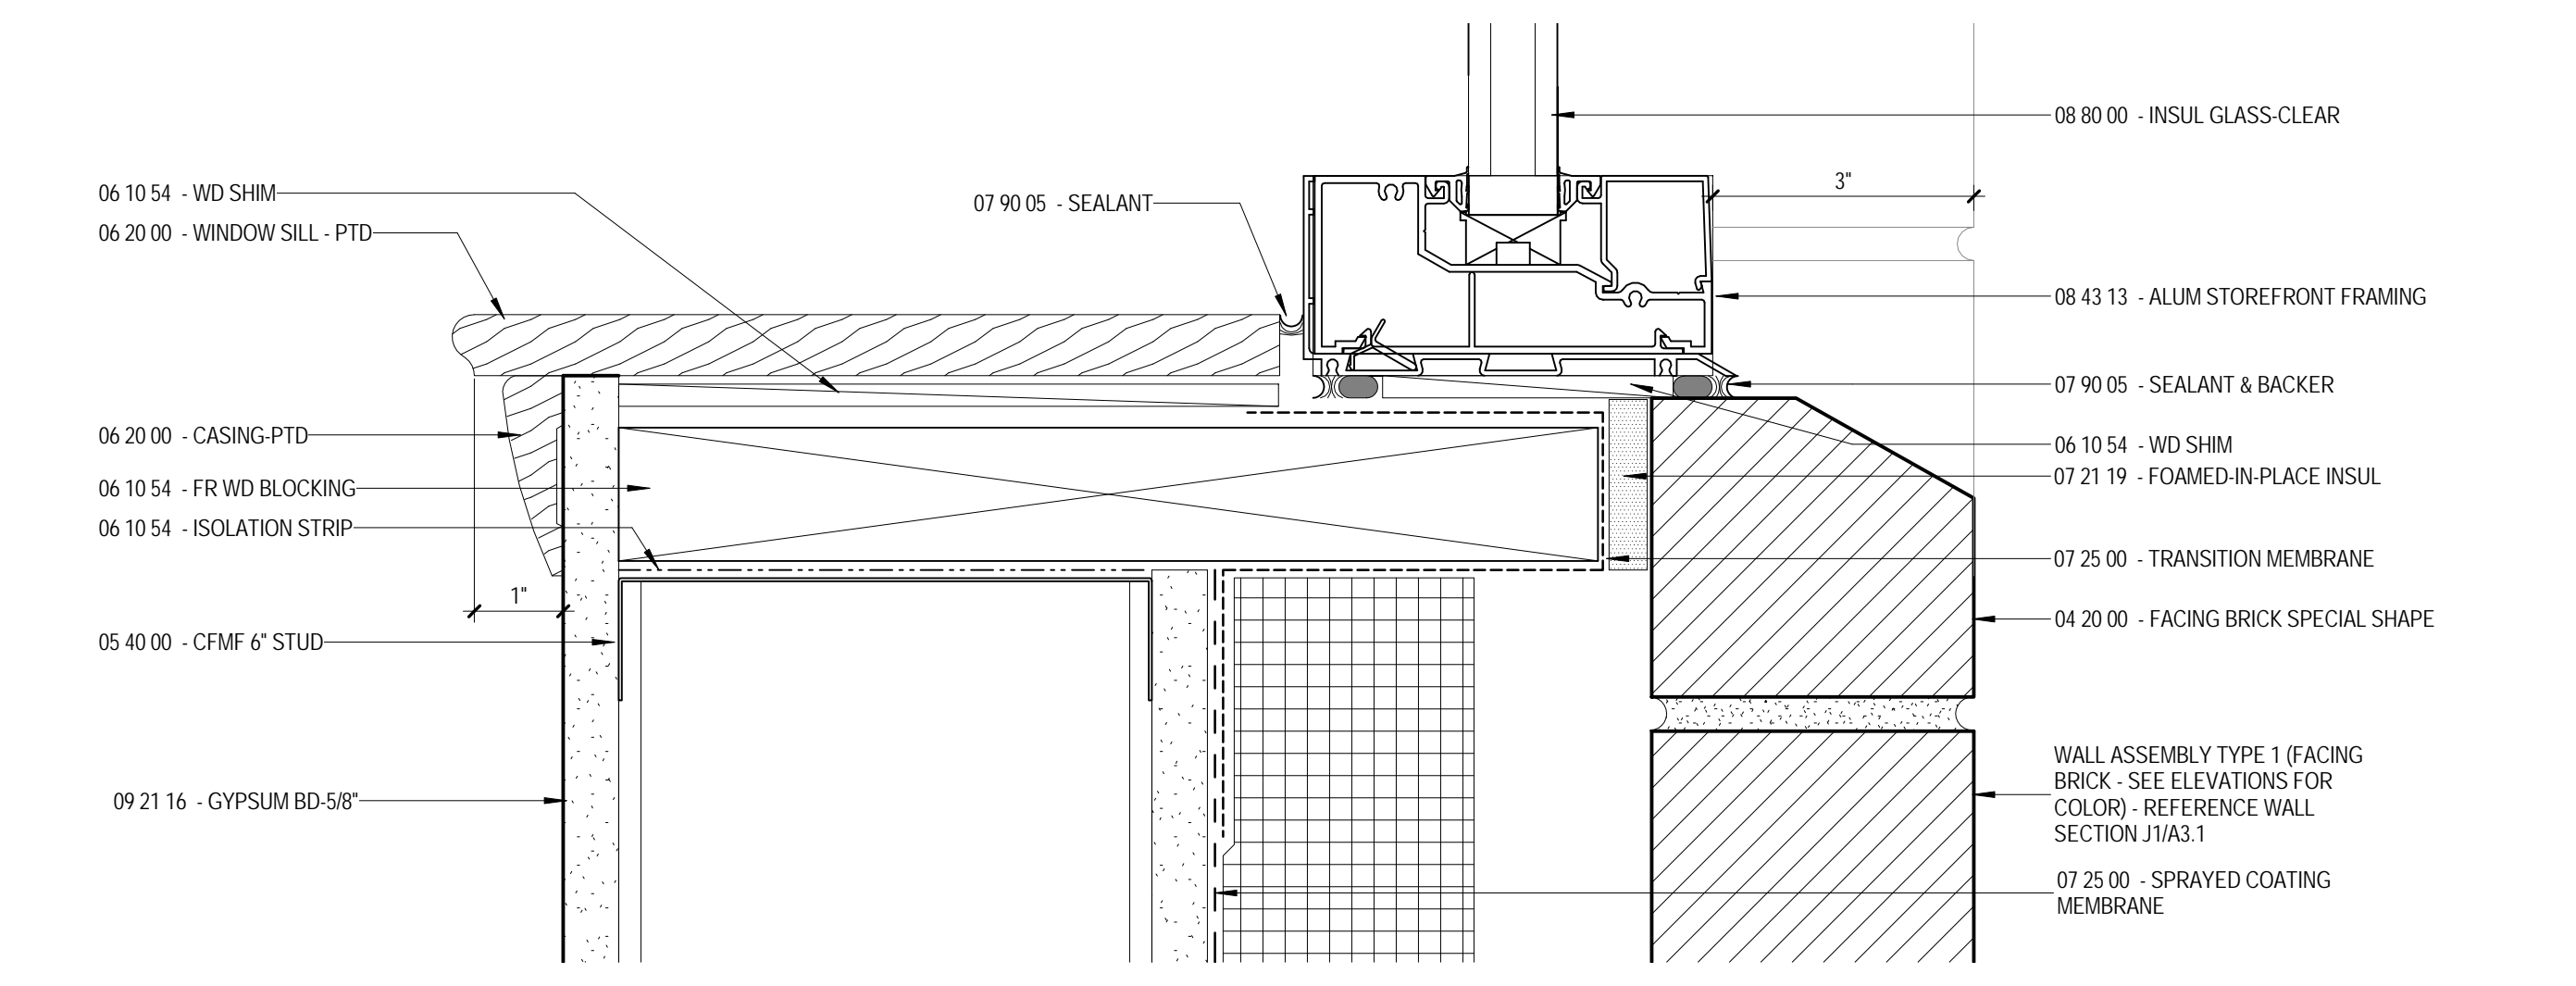

J1 TYPICAL STOREFRONT WINDOW SILL
 A0.4E 6'-1-0"

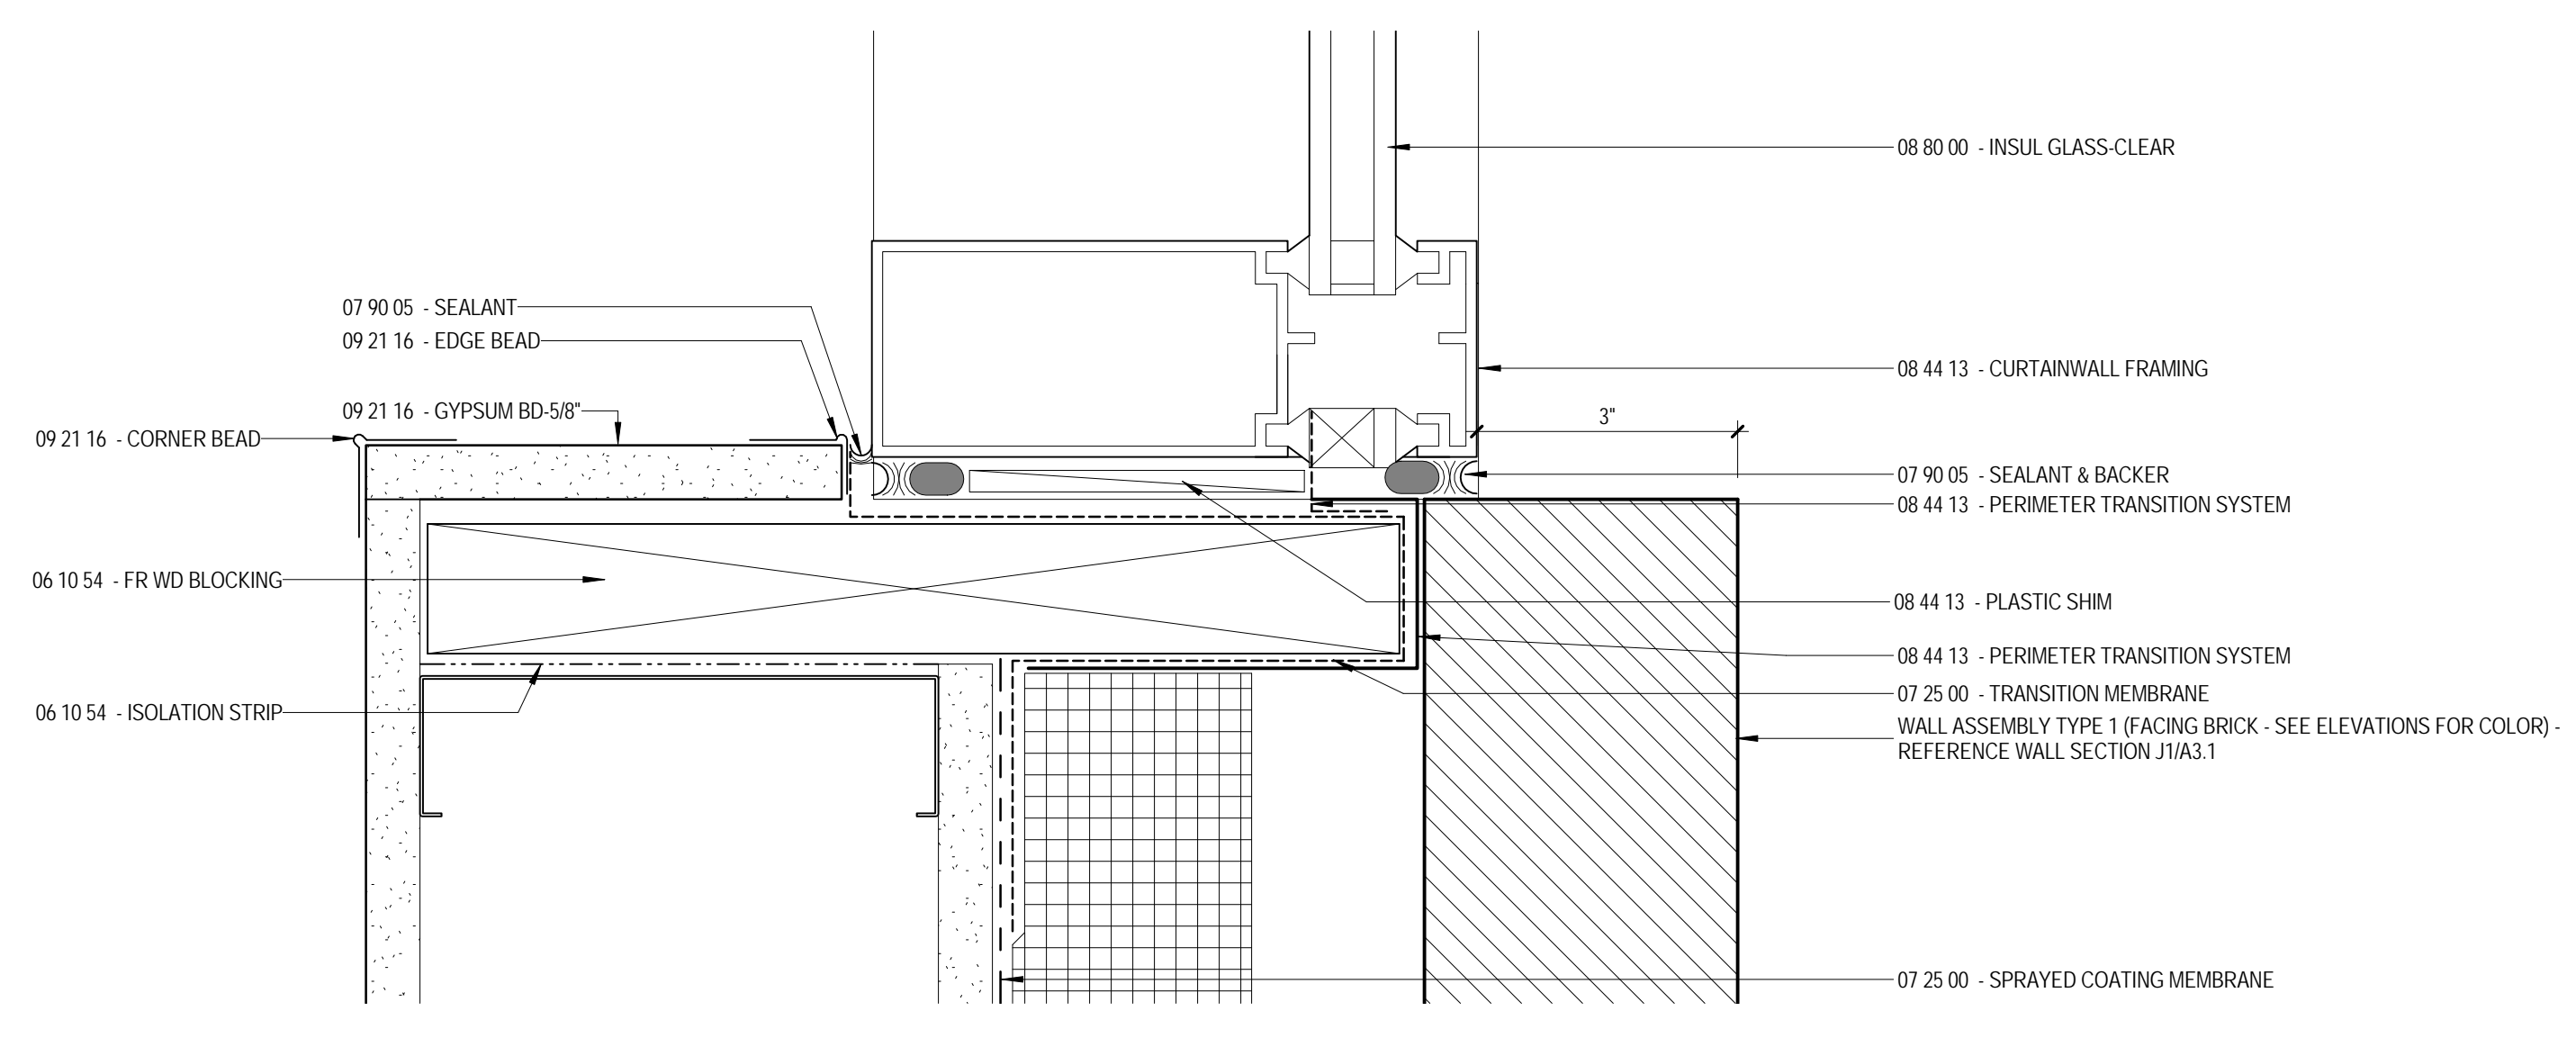

C8 TYPICAL CURTAIN WALL JAMB
 A0.4E 6'-1-0"

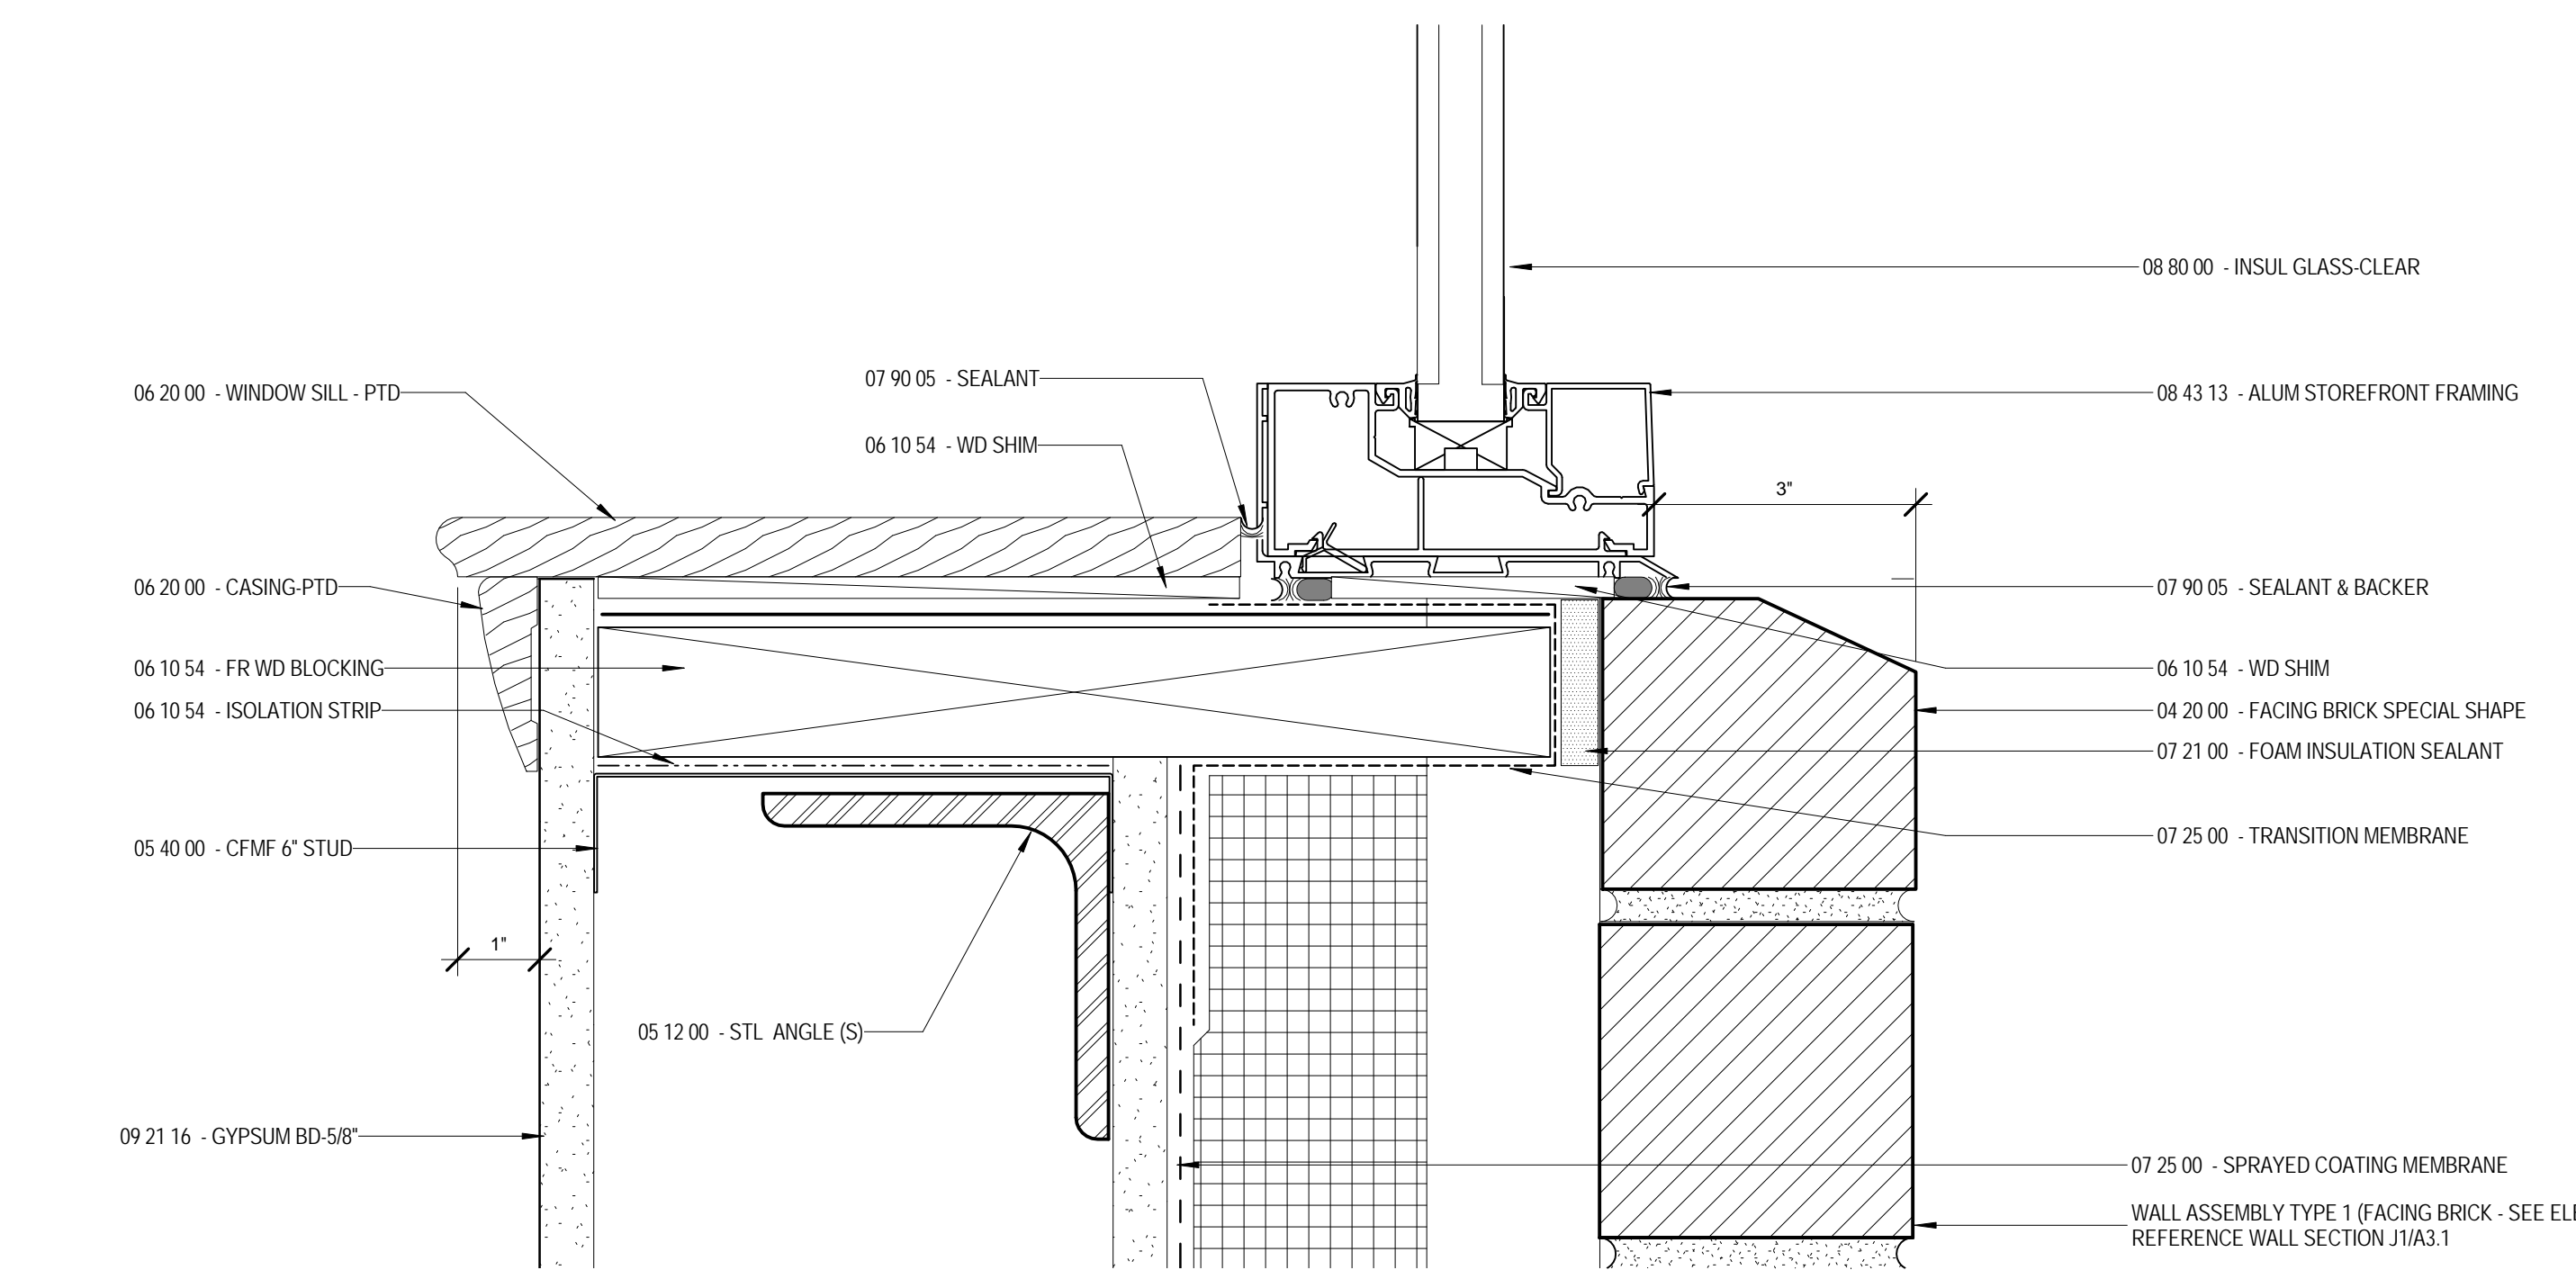

G8 RELIEVING ANGLE AT CONNECTOR STOREFRONT SILL
 A0.4E 6'-1-0"

A
B
C
D
E
F
G
H
I
J

The Park Danforth

RENOVATIONS AND ADDITIONS

777 Stevens Ave
 Portland, ME 04103

| NO. | DESCRIPTION | DATE |
|-----|-------------|------|
| | | |
| | | |
| | | |
| | | |
| | | |
| | | |
| | | |
| | | |
| | | |
| | | |

| | |
|--|------------|
| CONTENT: WINDOW DETAILS | |
| DRAWN BY: | KM |
| PROJECT NO: | 13-059-00 |
| DATE: | 06/05/2015 |
| REVISED: | 10/16/2015 |
| SCALE: | 6'-1-0" |
| A0.4E | |
| Project Phase CONFORMANCE SET | |
| COPYRIGHT © 2015 BY LAVALLEE BRENSINGER PROFESSIONAL ASSOCIATION. ALL RIGHTS RESERVED. NO REPRODUCTION WITHOUT PERMISSION. | |

10/16/2015 2:29:53 PM C:\Projects\13-059-00_The Park Danforth_R15_10-08-2015_SouthImmortof

1 2 3 4 5 6 7 8 9 10 11 12 13 14