




E1 ENLARGED UNIT PLAN - TYPE A
 A4.1 1/4" = 1'-0" (UNIT 1204 SHOWN, OTHERS SIMILAR)

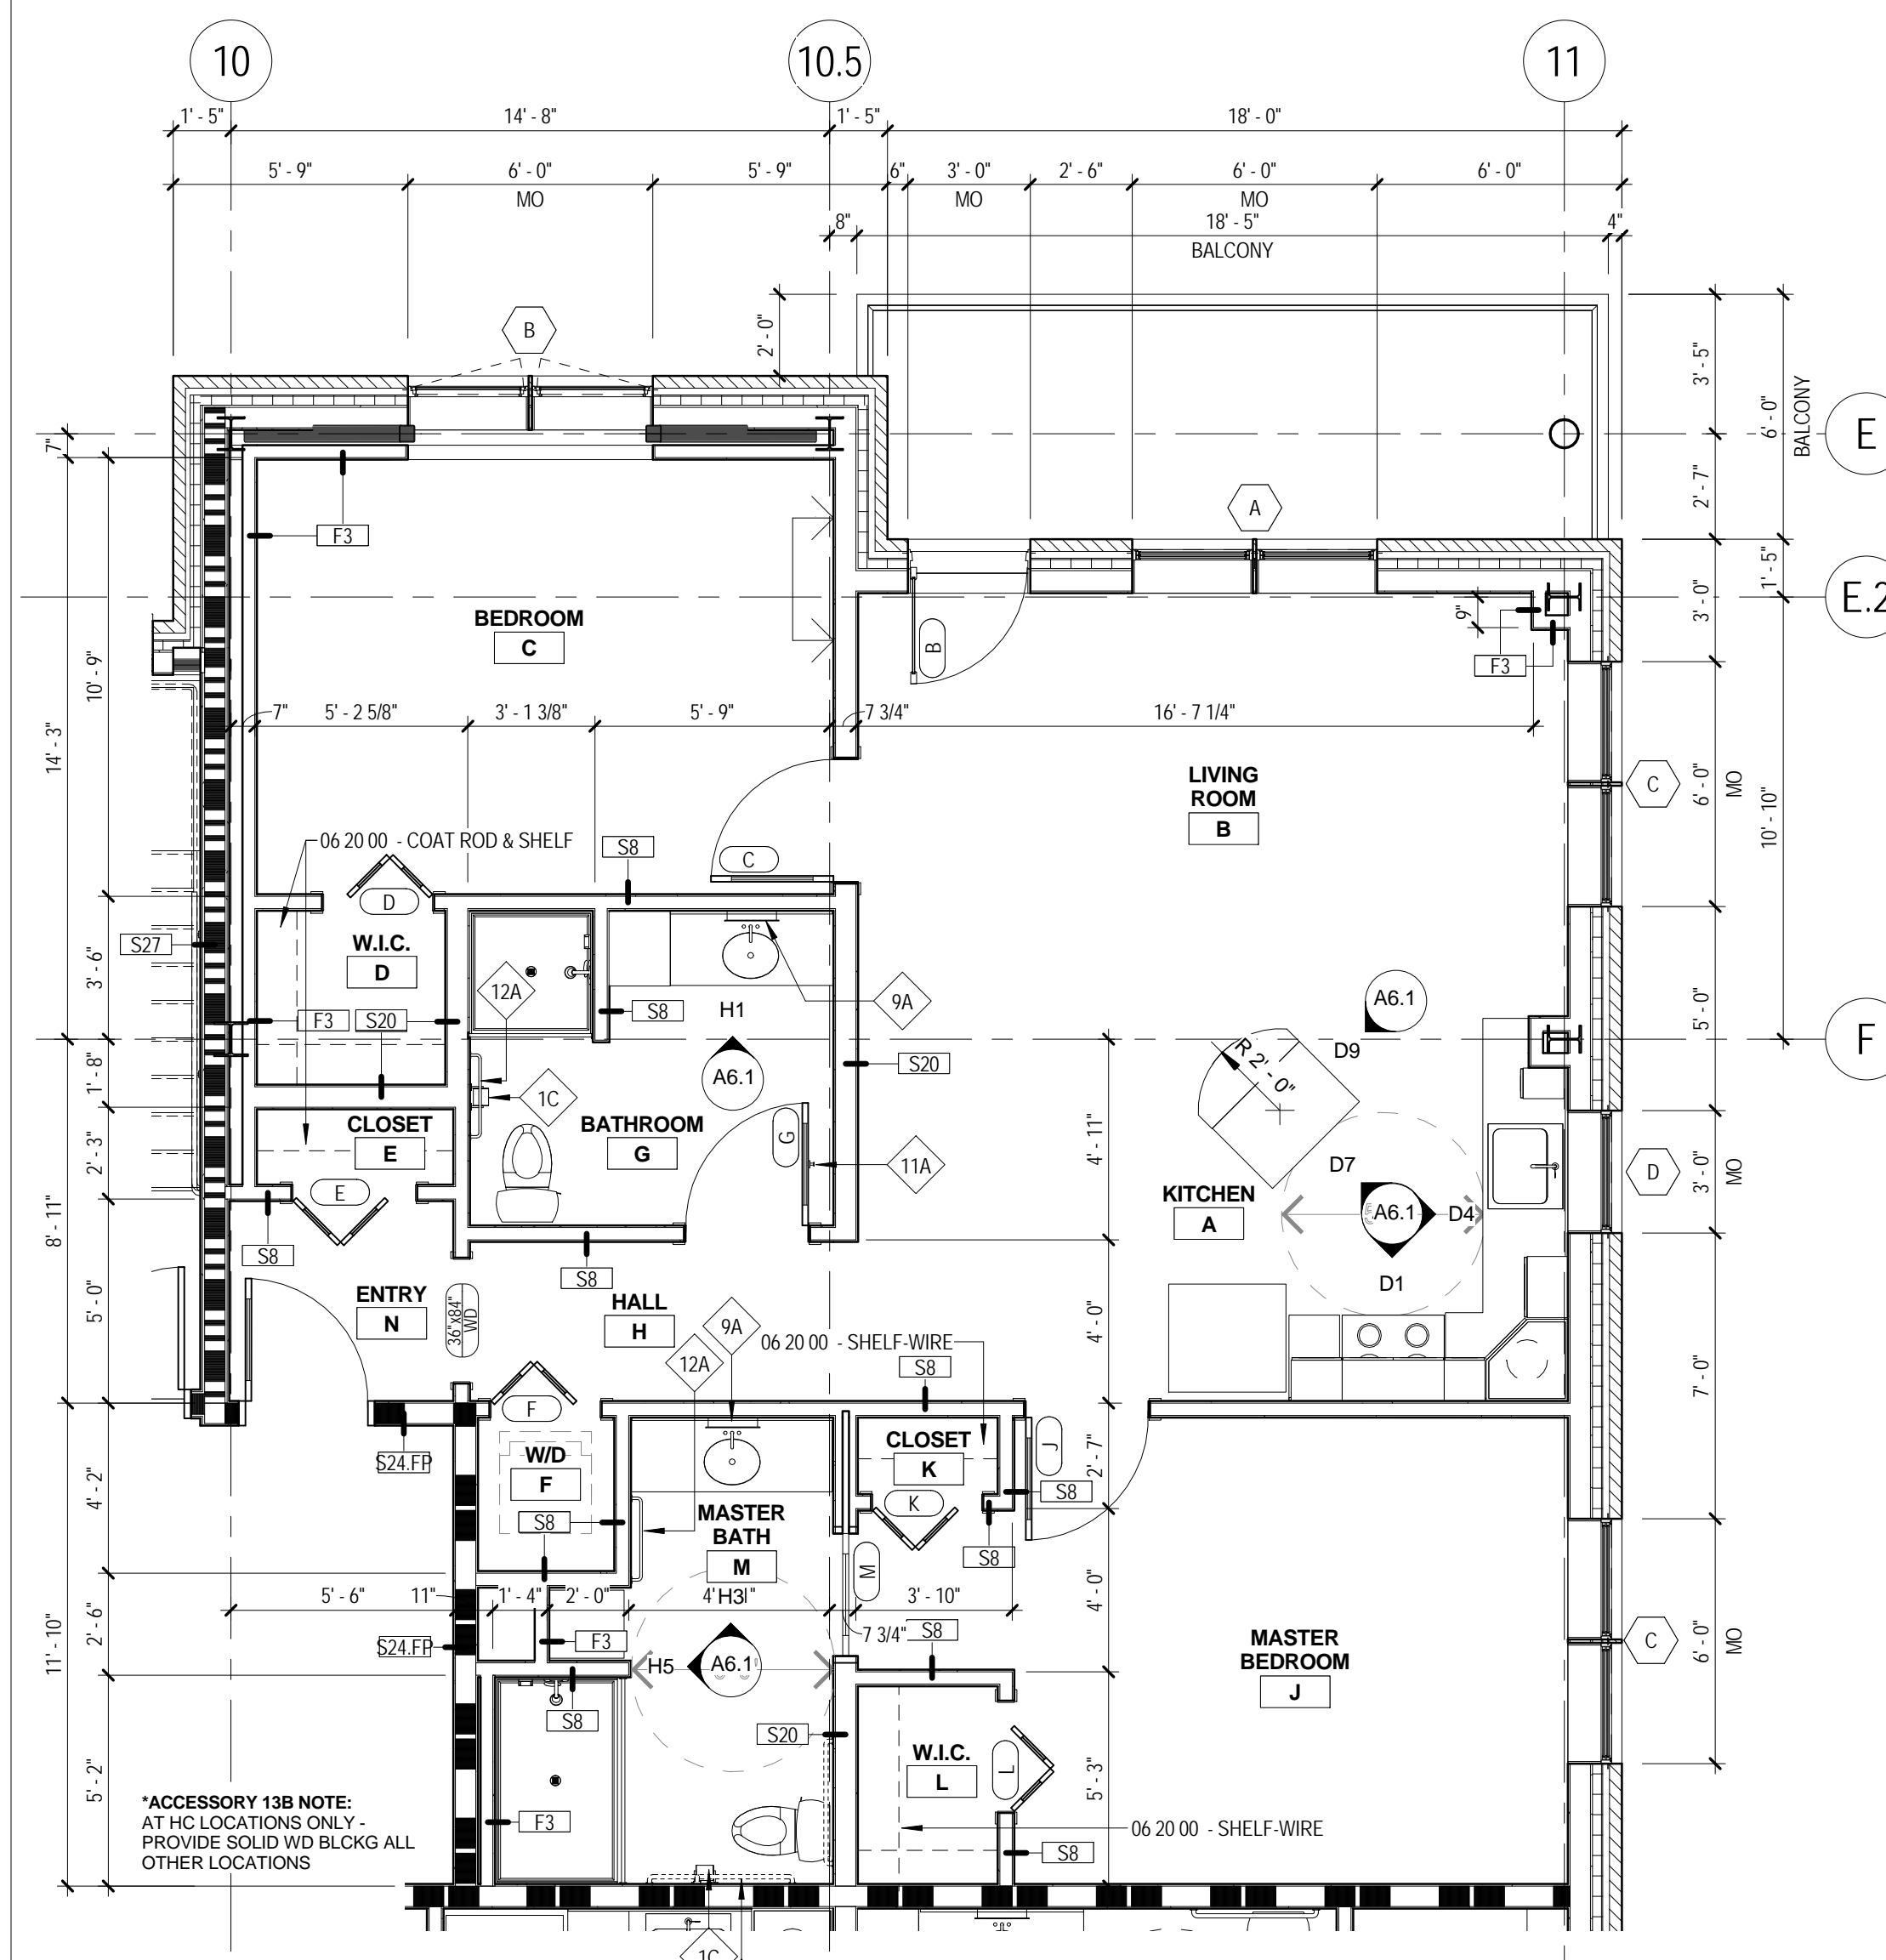


E5 ENLARGED UNIT PLAN - TYPE B
 A4.1 1/4" = 1'-0" (UNIT 1212 SHOWN, OTHERS SIMILAR)

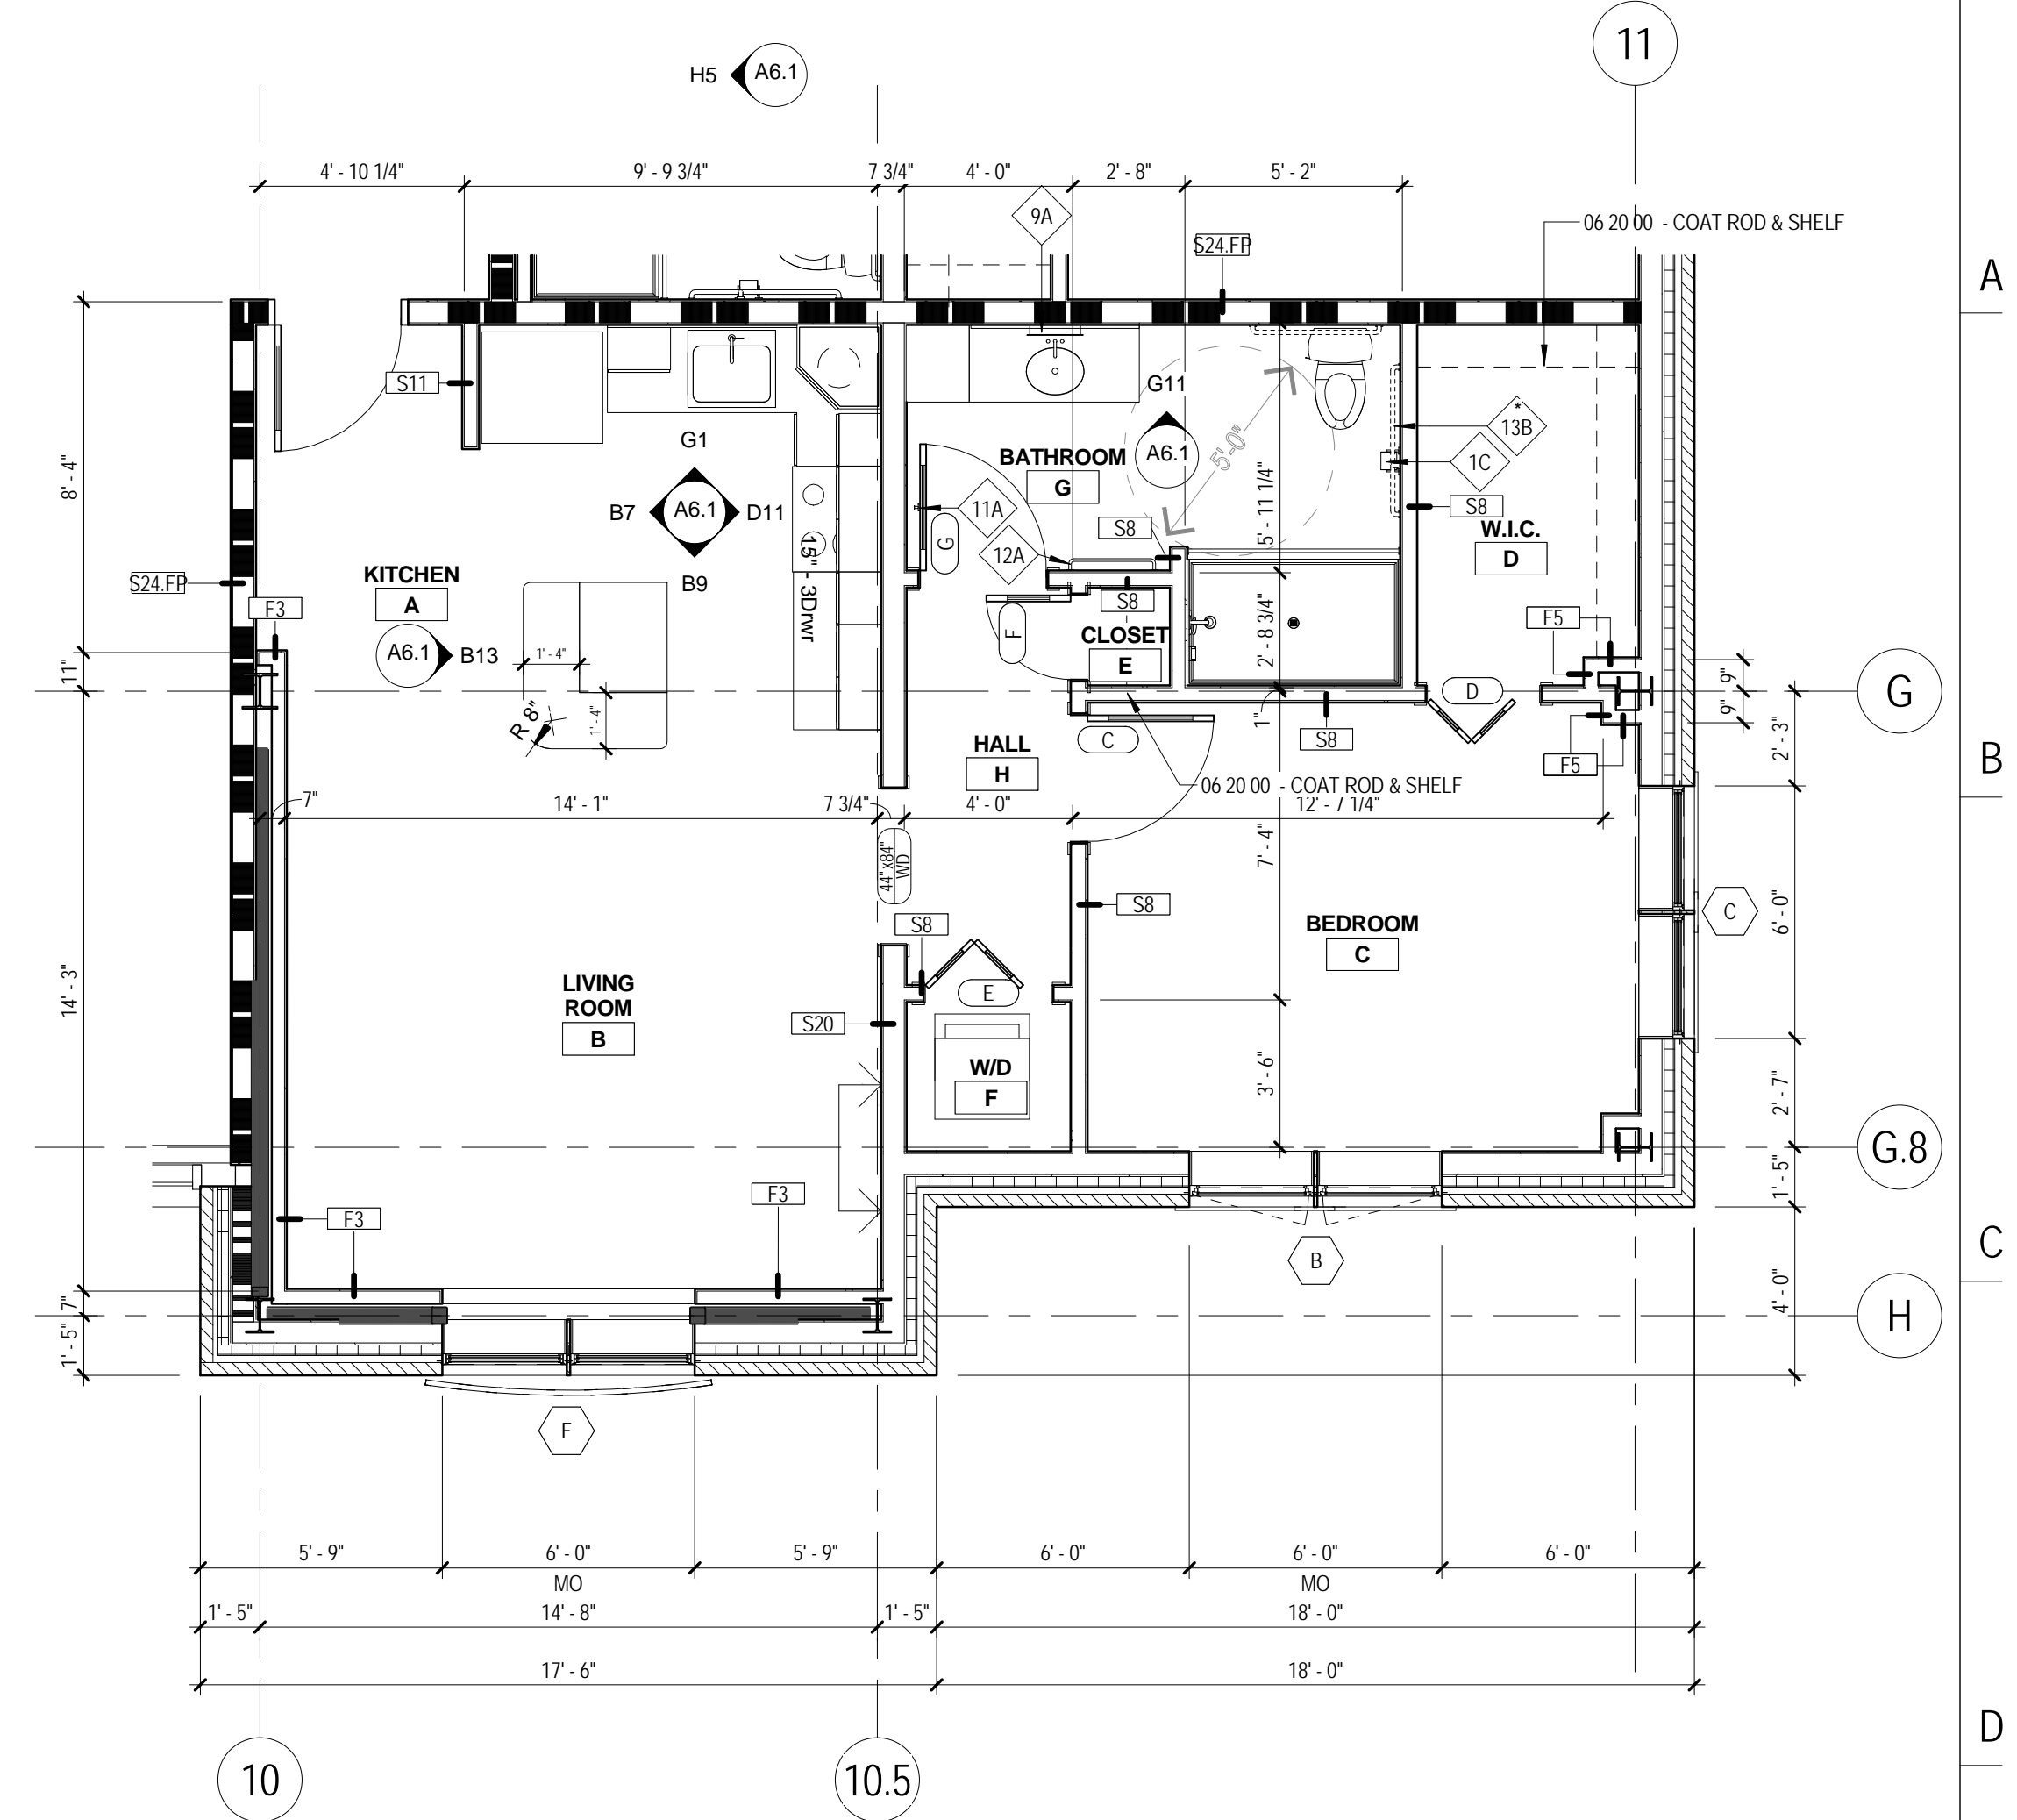


E10 ENLARGED UNIT PLAN - TYPE C
 A4.1 1/4" = 1'-0" (UNIT 1208 SHOWN, OTHERS SIMILAR)

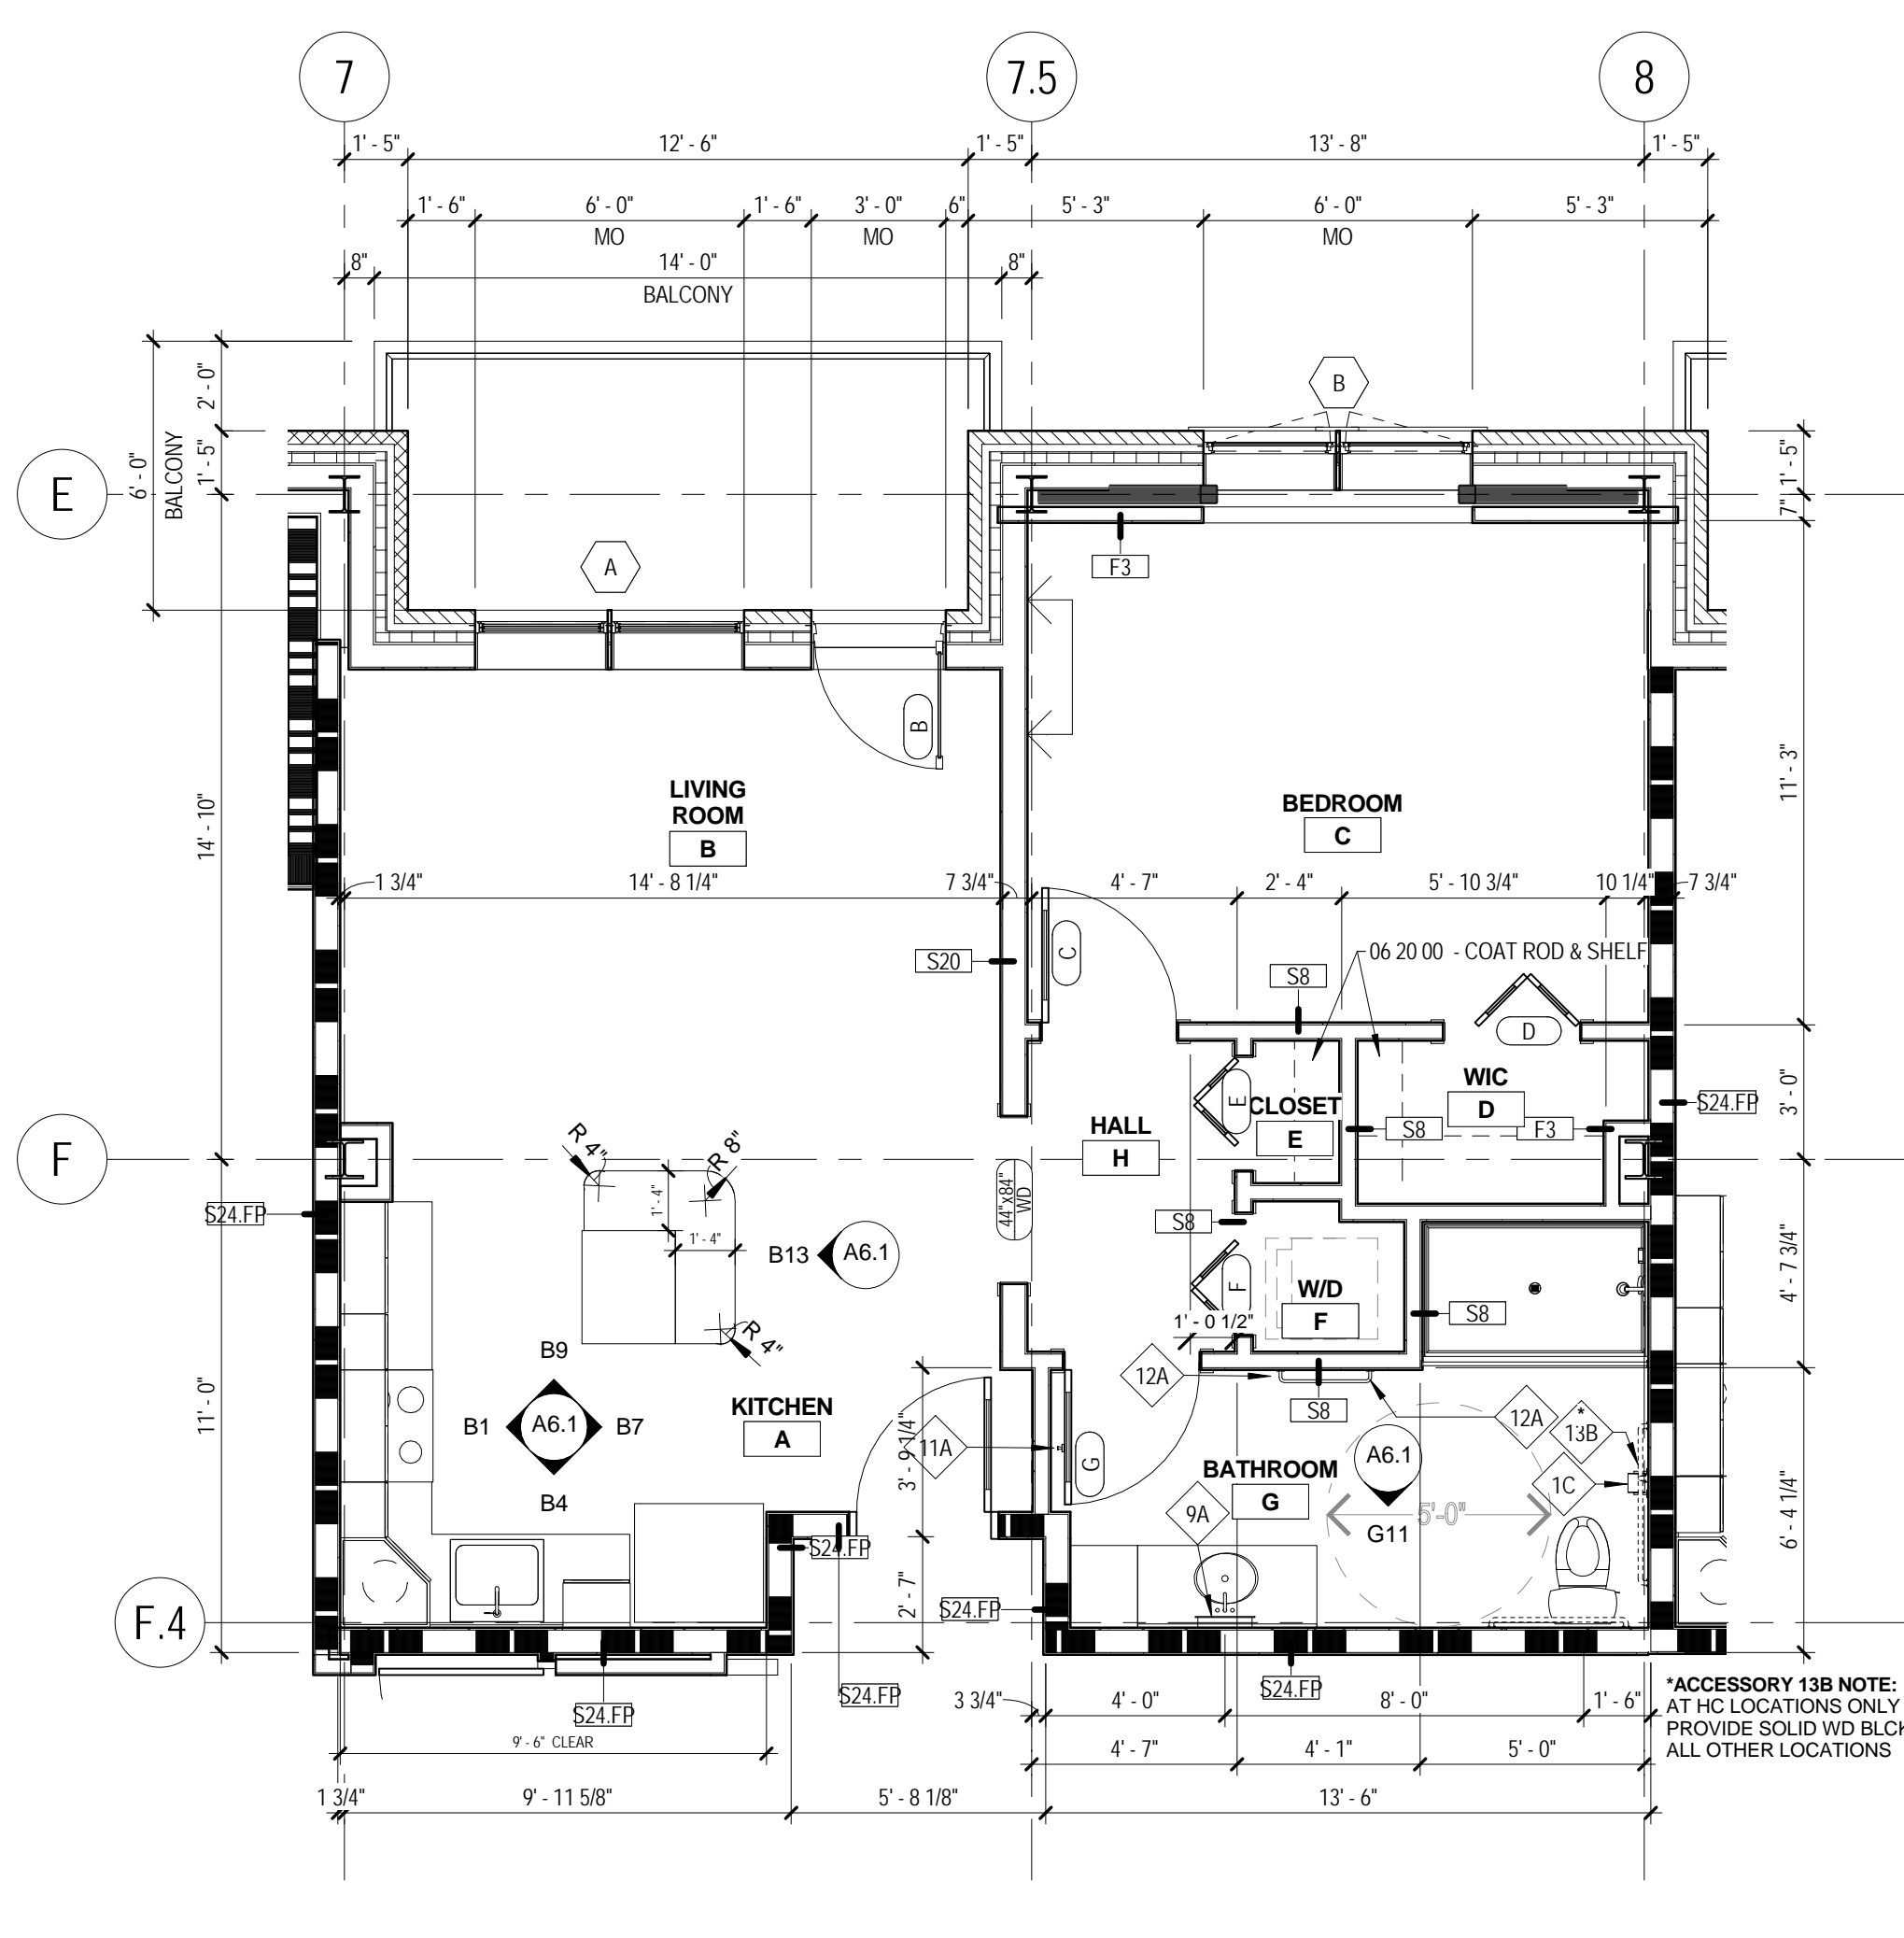

J1 ENLARGED UNIT PLAN - TYPE D
 A4.1 1/4" = 1'-0"

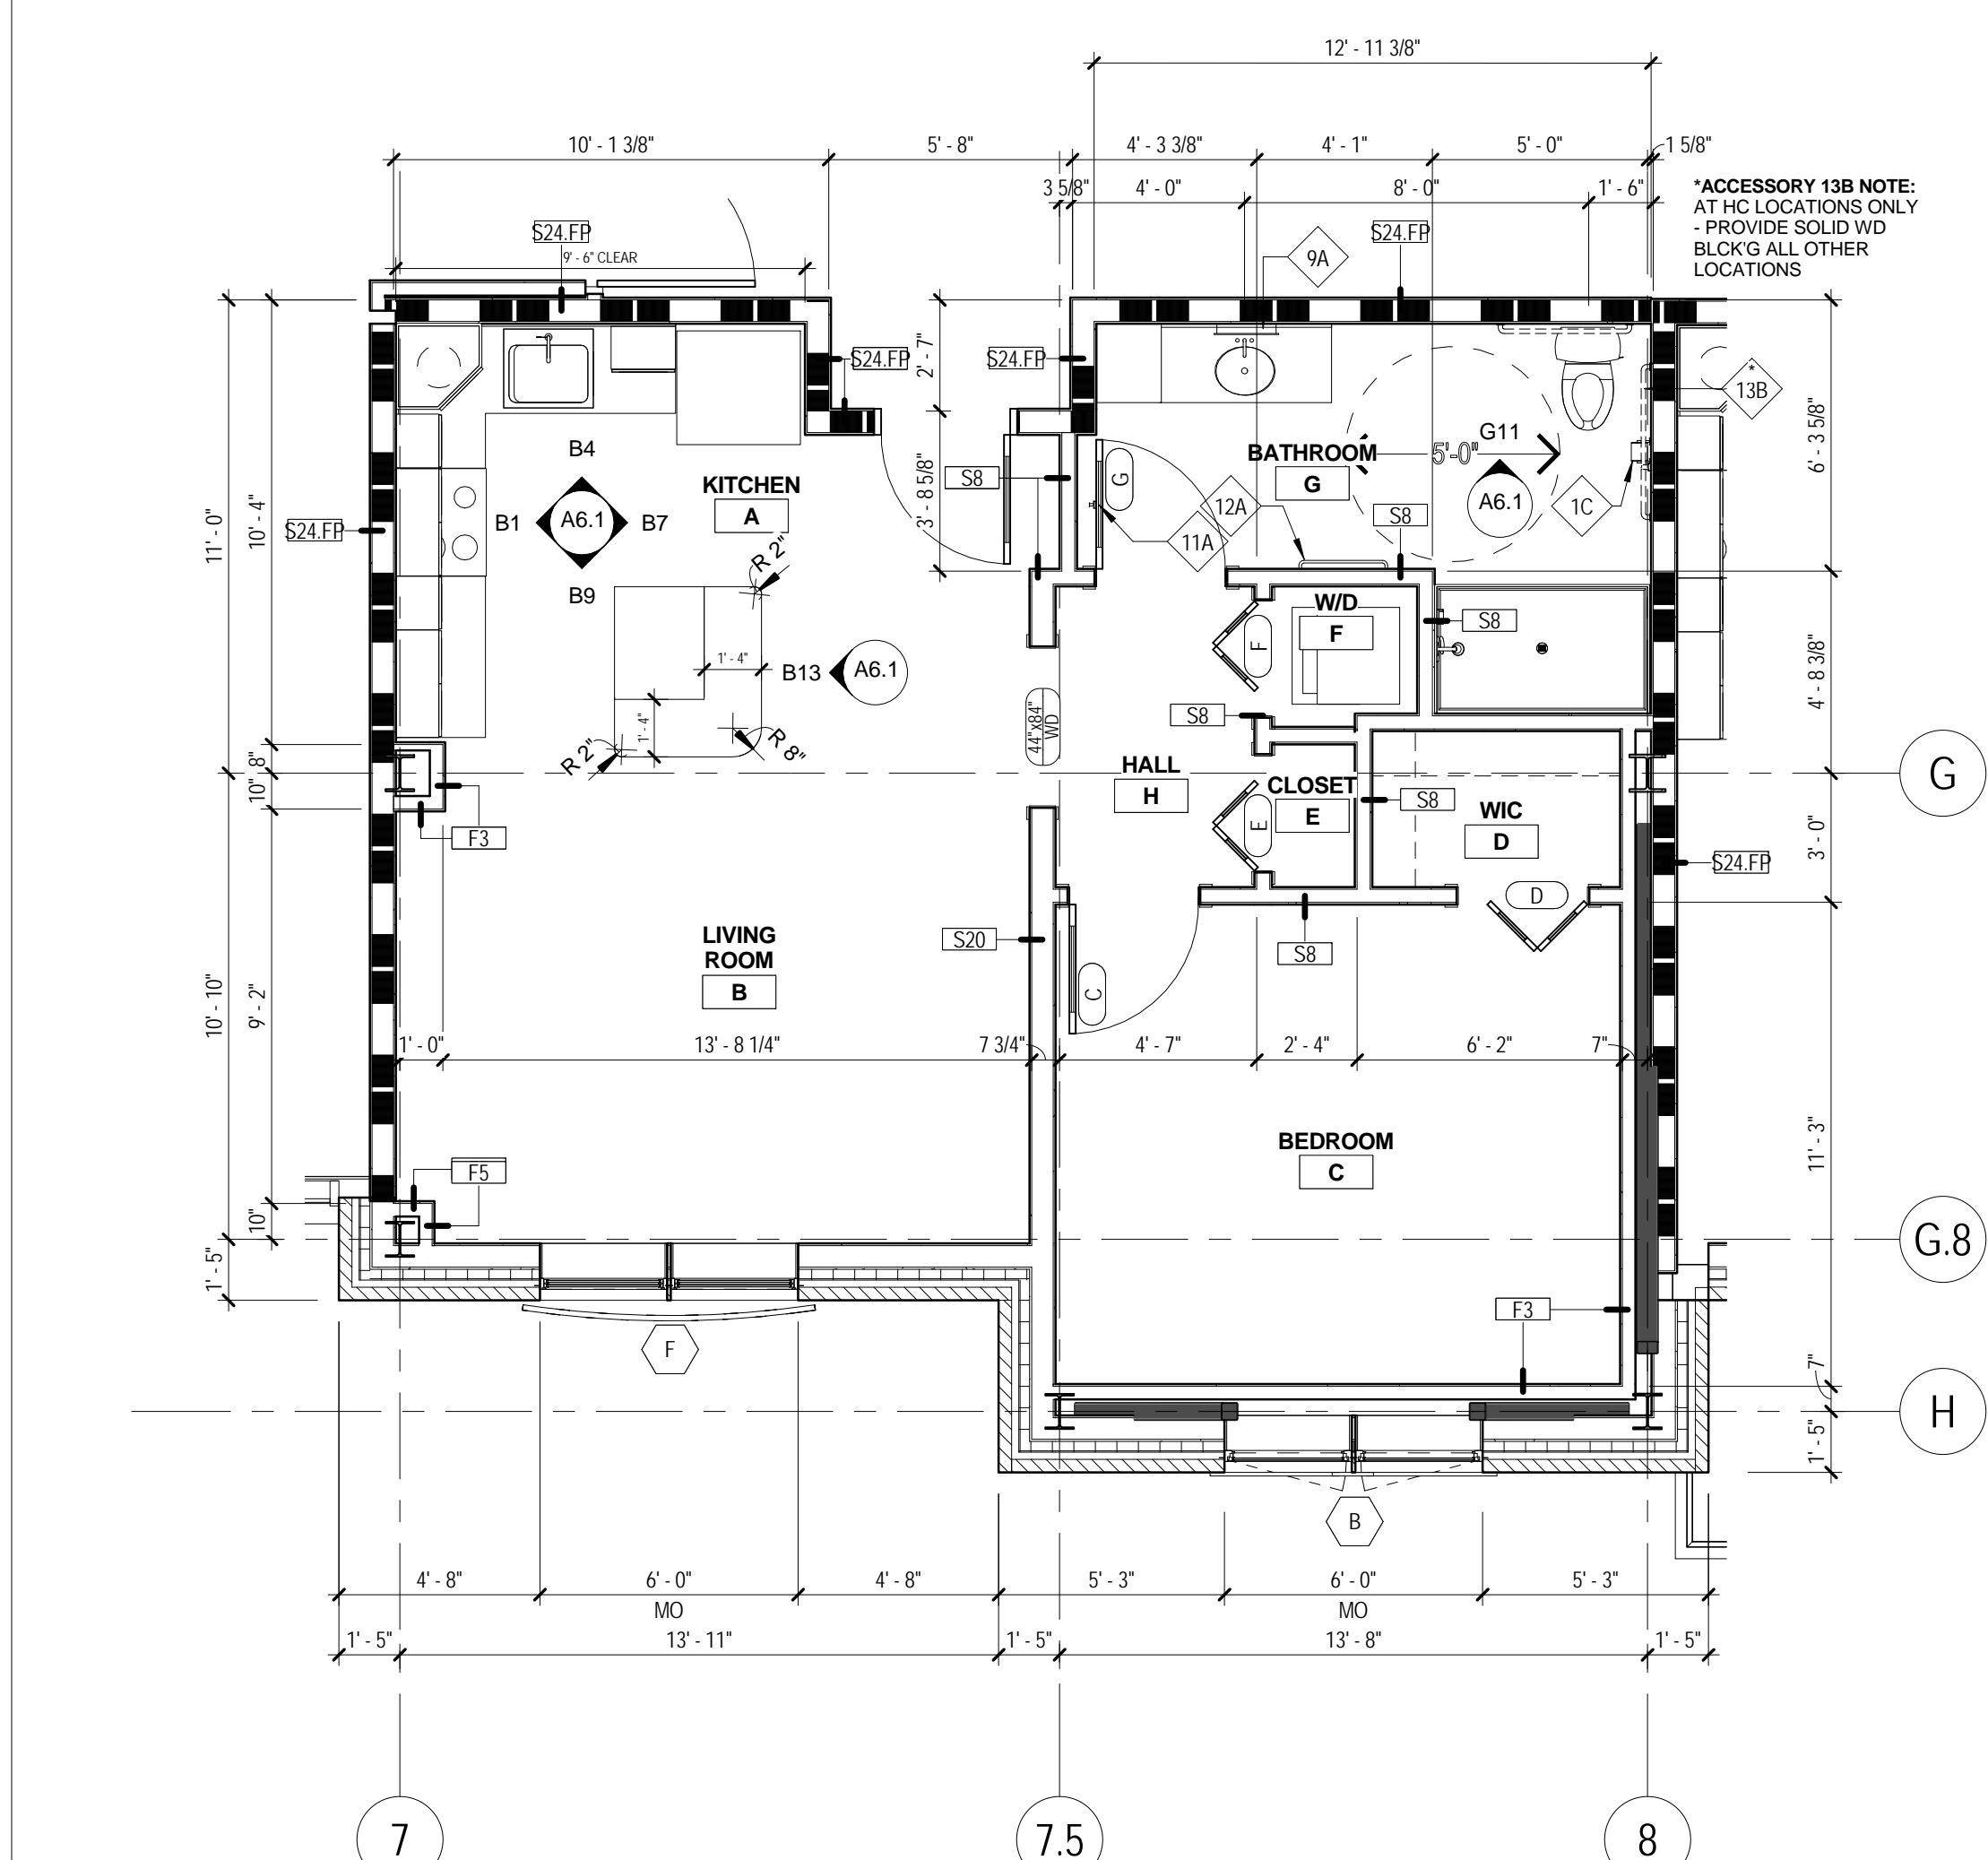

J5 ENLARGED UNIT PLAN - TYPE E
 A4.1 1/4" = 1'-0" (UNIT 1211 SHOWN, OTHERS SIMILAR)

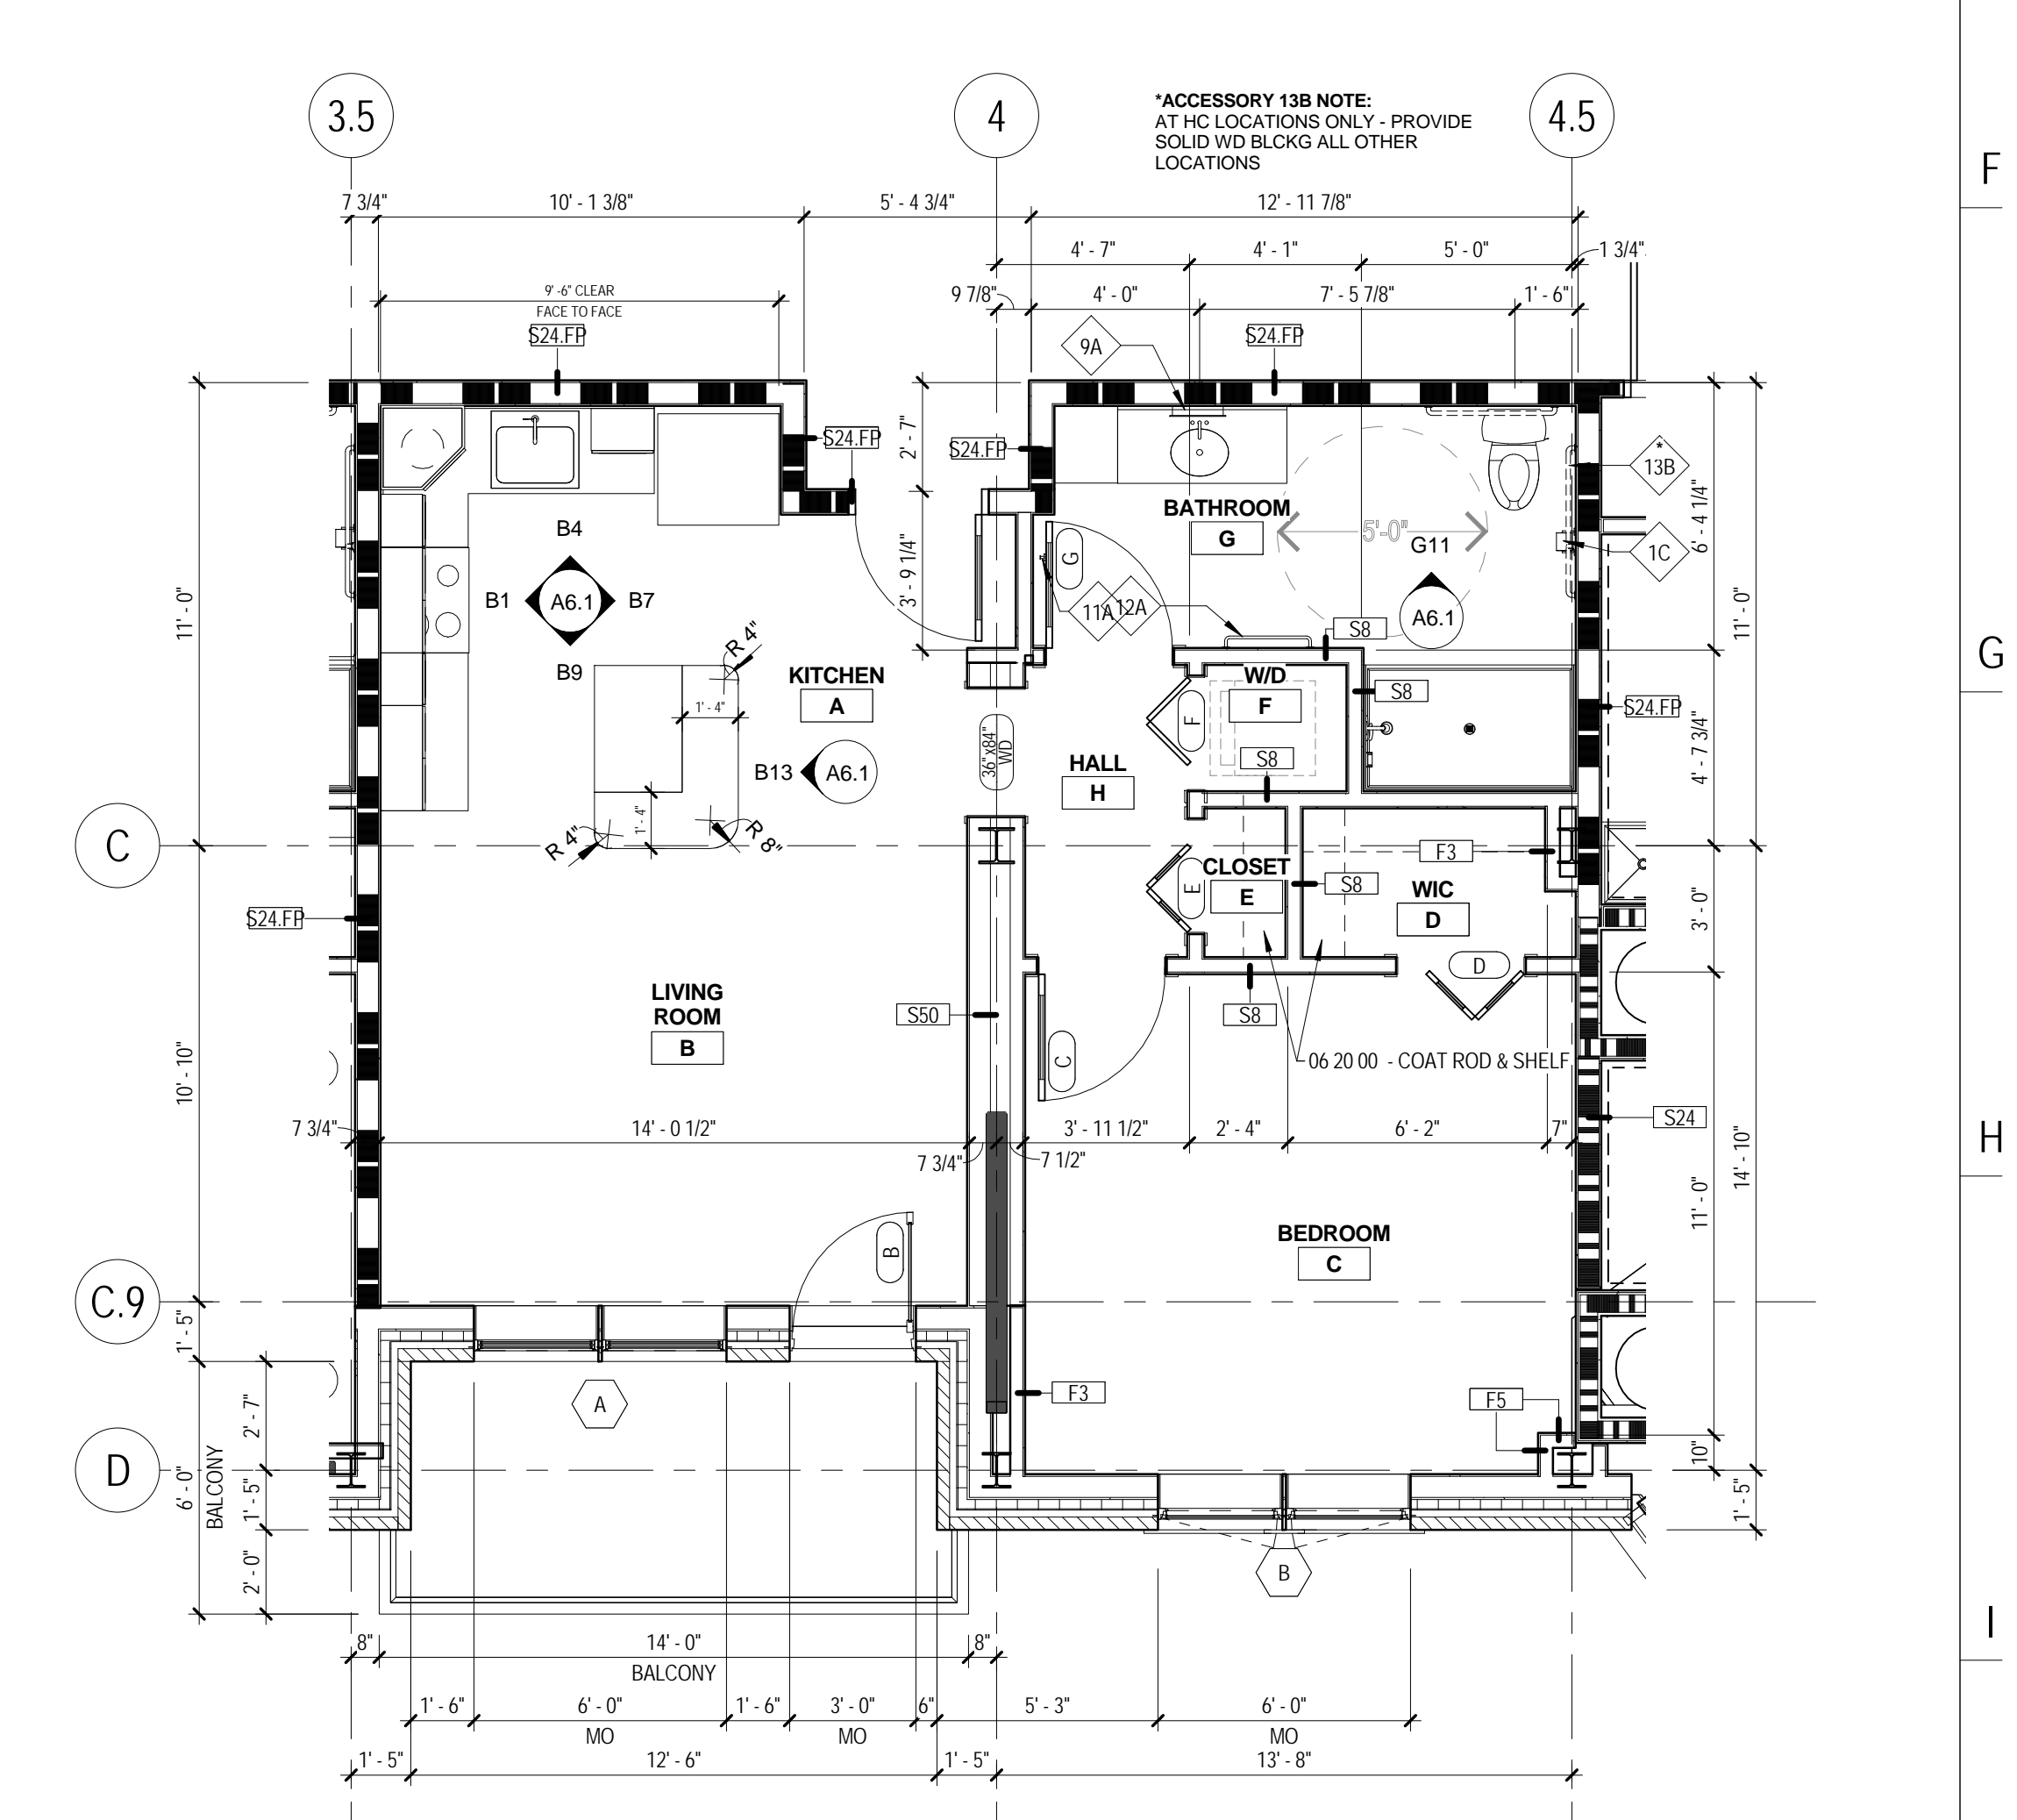

J10 ENLARGED UNIT PLAN - TYPE F
 A4.1 1/4" = 1'-0" (UNIT 1207 SHOWN, OTHERS SIMILAR)

The Park Danforth

RENOVATIONS AND ADDITIONS

777 Stevens Ave
 Portland, ME 04103

NO.	DESCRIPTION	DATE
13	RFI B-058	07/24/15

CONTENT:	
ENLARGED UNIT PLANS - TYPES A THRU F	
DRAWN BY:	SMT
PROJECT NO.:	13-059-00
DATE:	06/05/2015
REVISED:	10/16/2015
SCALE:	1/4" = 1'-0"
A4.1	
Project Phase	
CONFORMANCE SET	
COPYRIGHT © 2015 BY LAVALLEE BRENSINGER PROFESSIONAL ASSOCIATION. ALL RIGHTS RESERVED. NO REPRODUCTION WITHOUT PERMISSION.	

C:\Projects\13-059-00_The Park Danforth_RFI_10-08-2015_Scull-Innovators.dwg
 10/16/2015 2:50:35 PM