

The Park Danforth

RENOVATIONS AND ADDITIONS

777 Stevens Ave  
 Portland, ME 04103

NO.	DESCRIPTION	DATE
13	RFB-058	07/24/15


CONTENT:  
 ENLARGED UNIT PLANS - TYPES G THRU M

DRAWN BY:	SMT
PROJECT NO.:	13-059-00
DATE:	06/05/2015
REVISED:	10/16/2015
SCALE:	1/4" = 1'-0"


A4.2

Project Phase  
 CONFORMANCE SET


COPYRIGHT © 2015 BY LAVALLEE|BRENSINGER PROFESSIONAL ASSOCIATION. ALL RIGHTS RESERVED. NO REPRODUCTION WITHOUT PERMISSION.

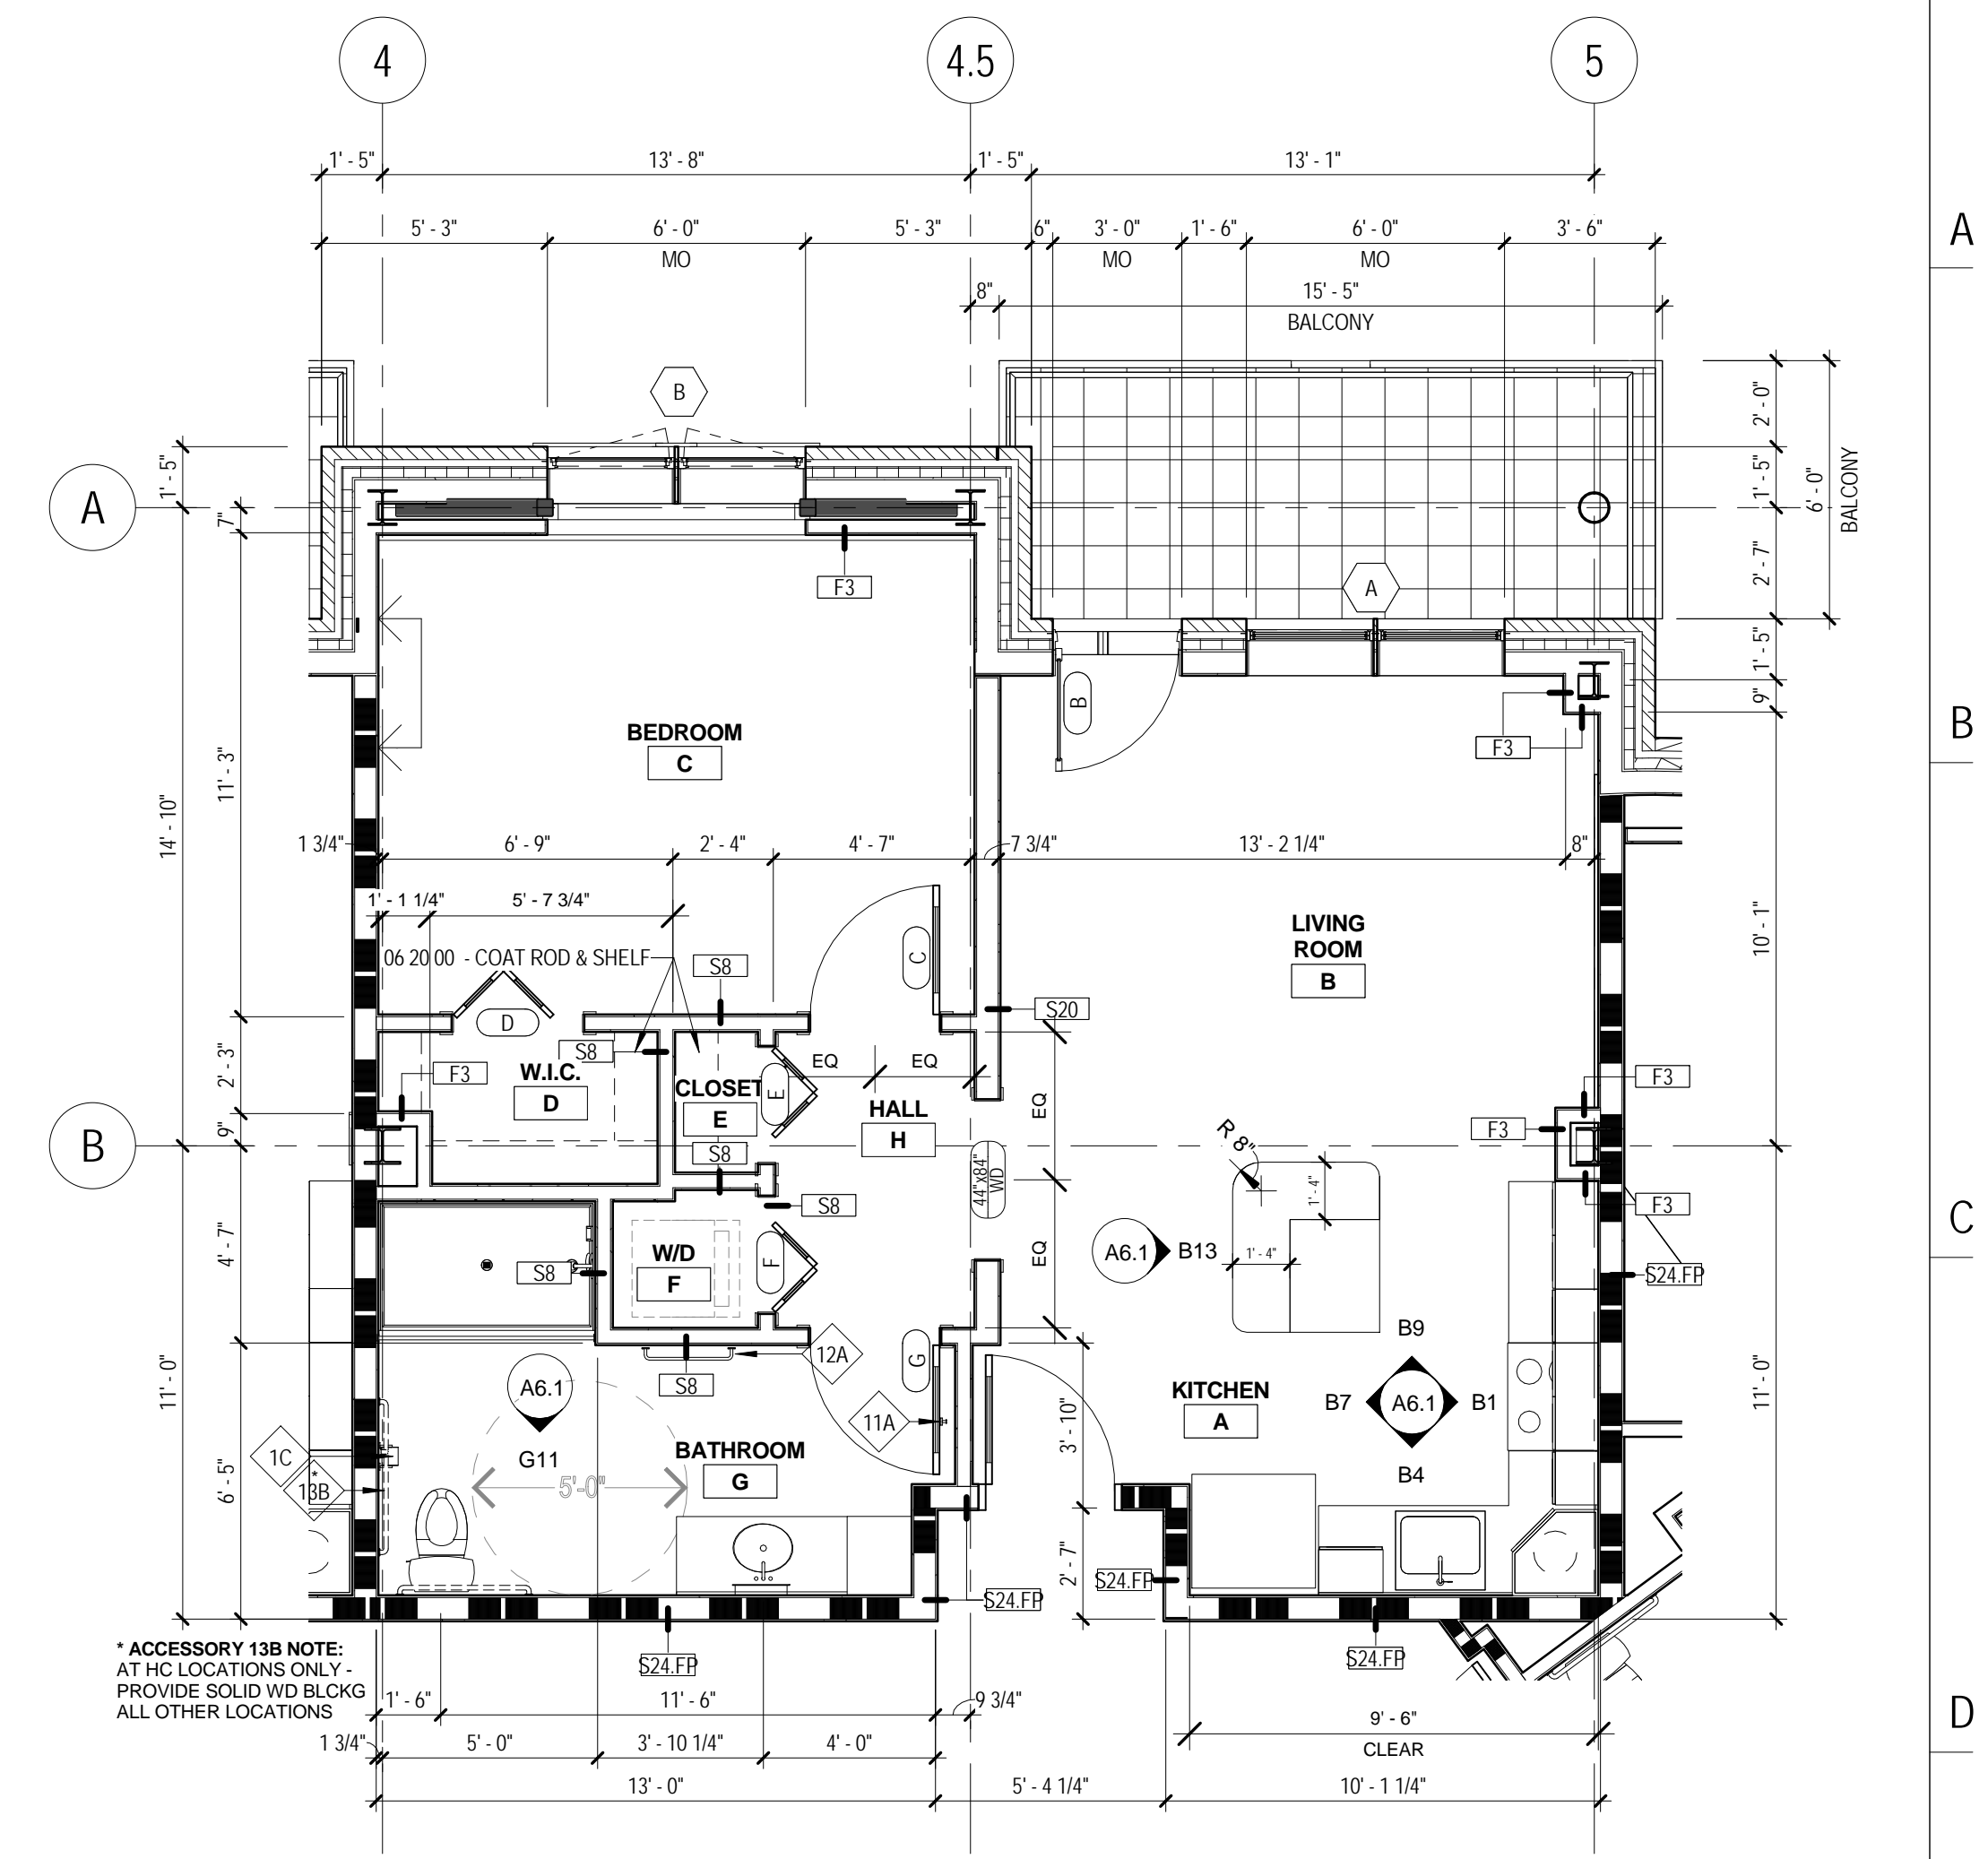


E10 ENLARGED UNIT PLAN - TYPE J  
 A4.2 1/4" = 1'-0"

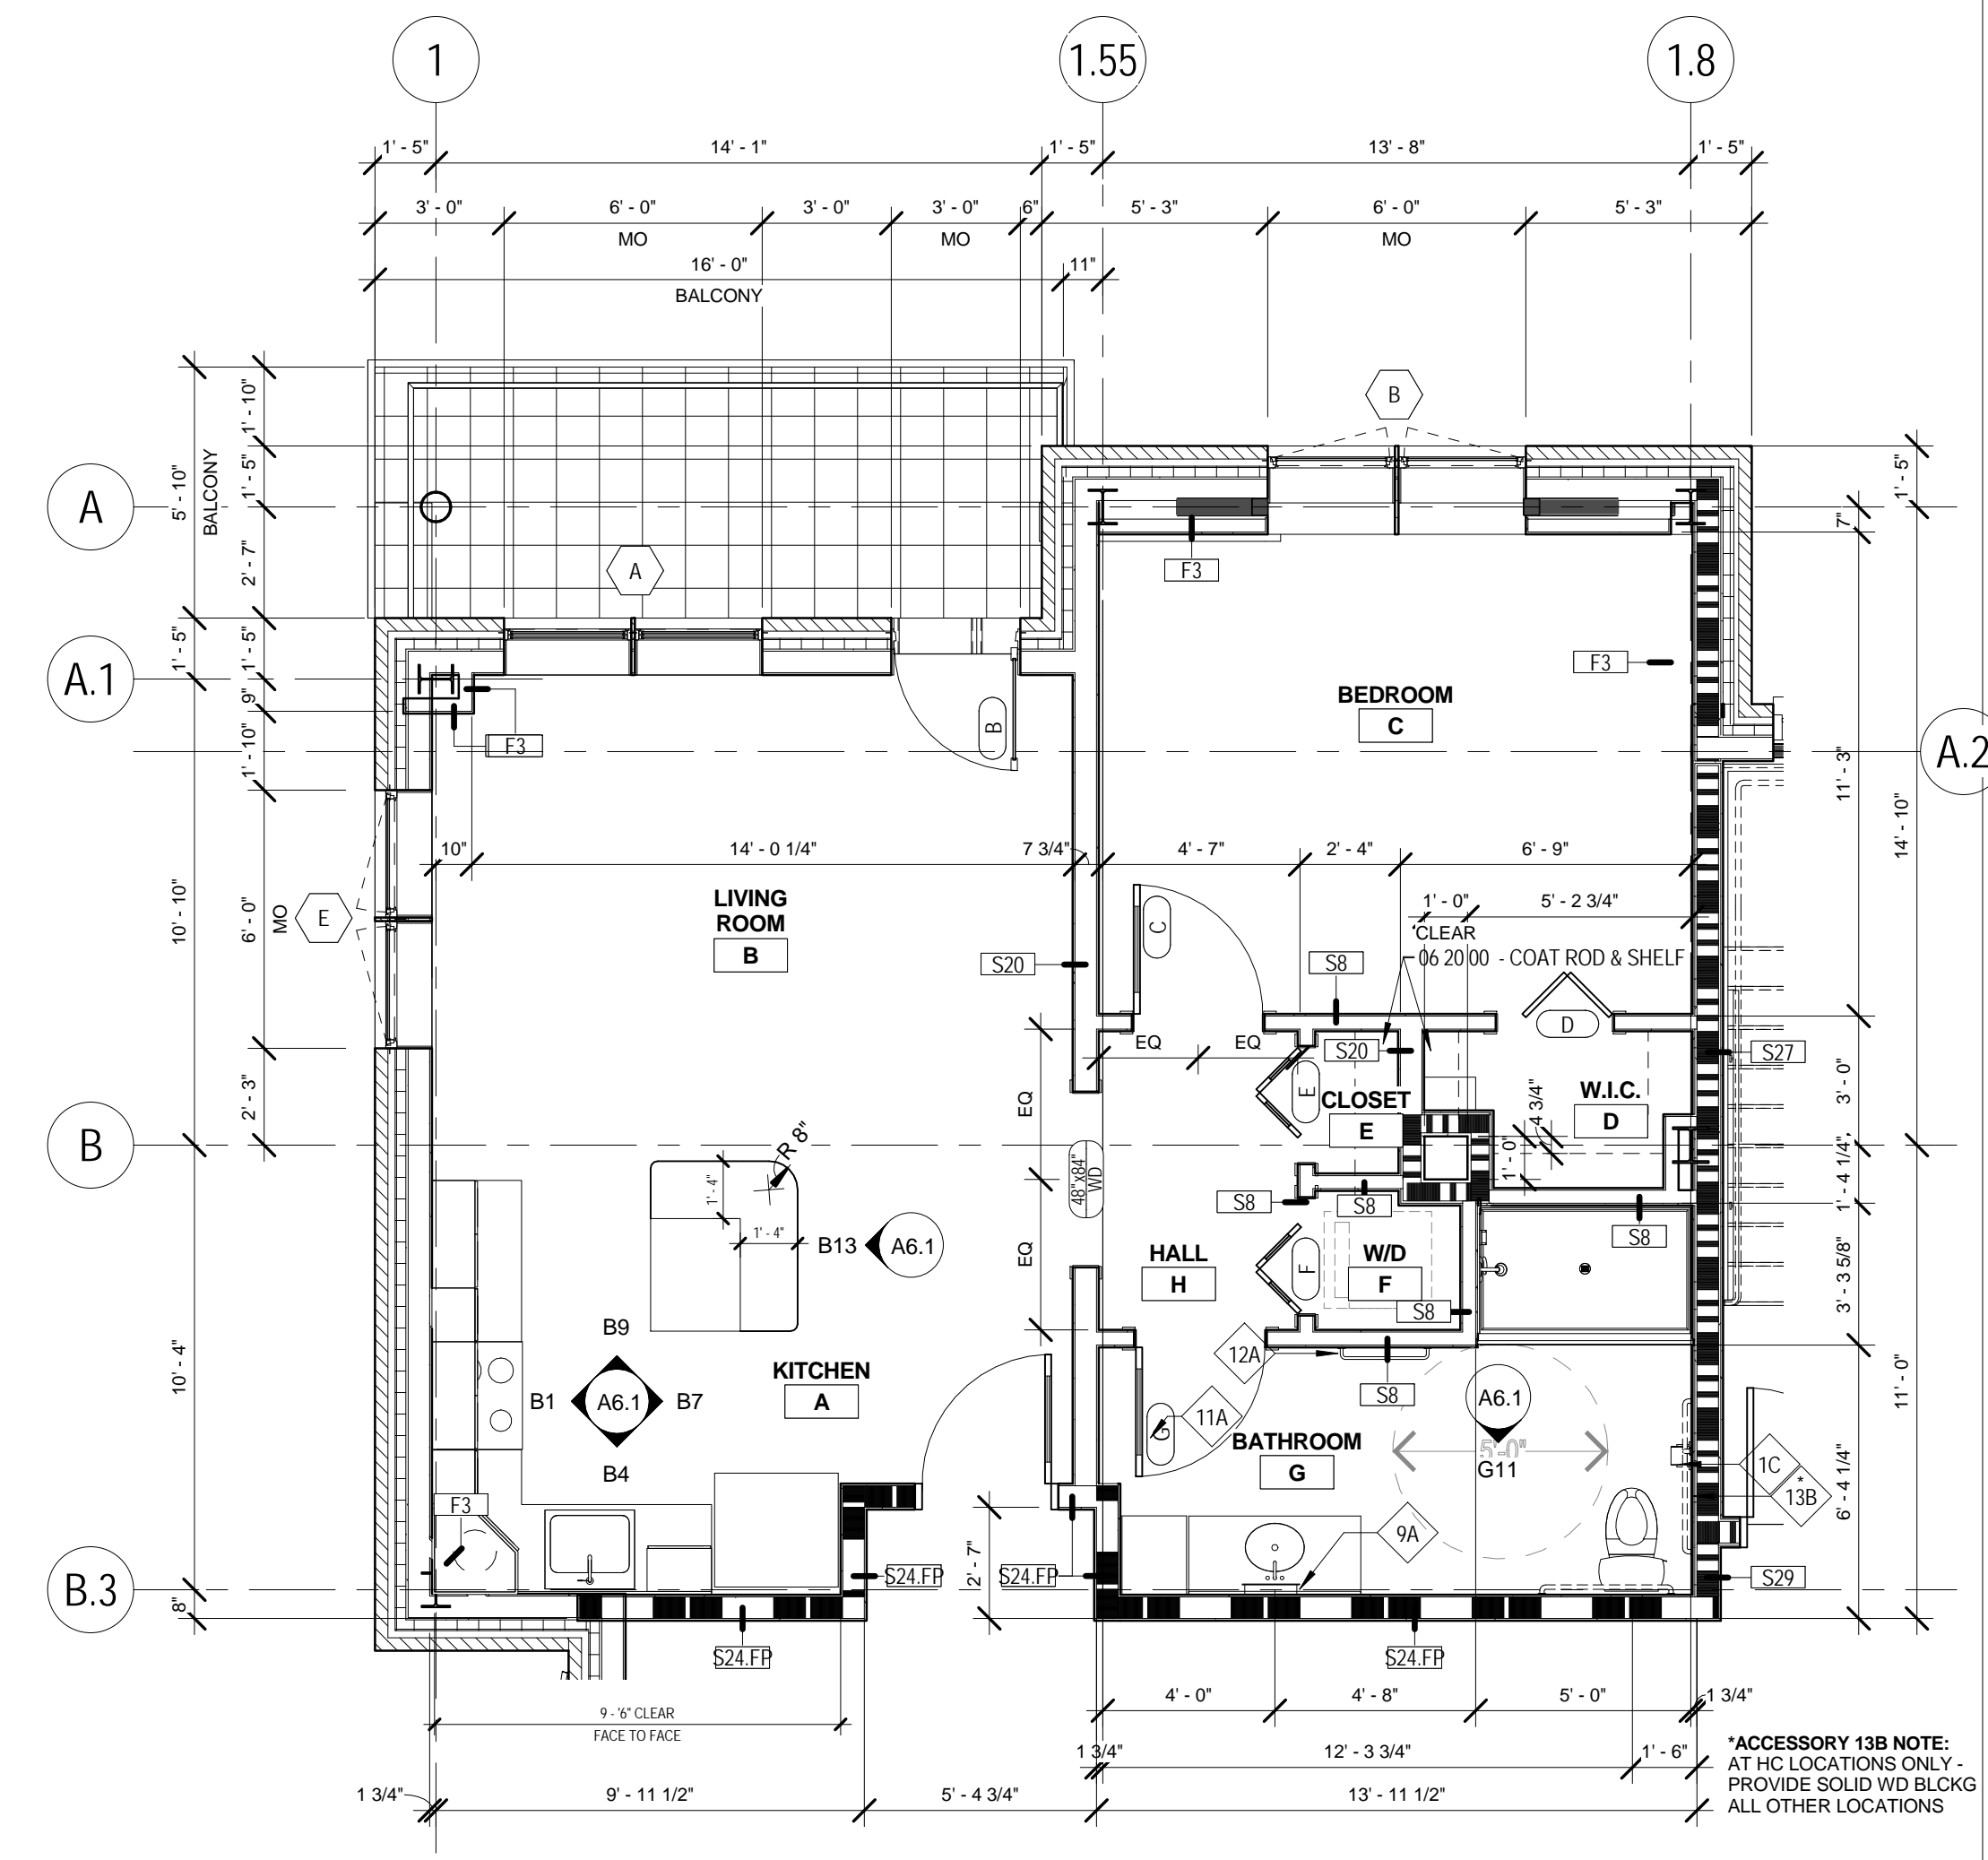


E6 ENLARGED UNIT PLAN - TYPE H  
 A4.2 1/4" = 1'-0"

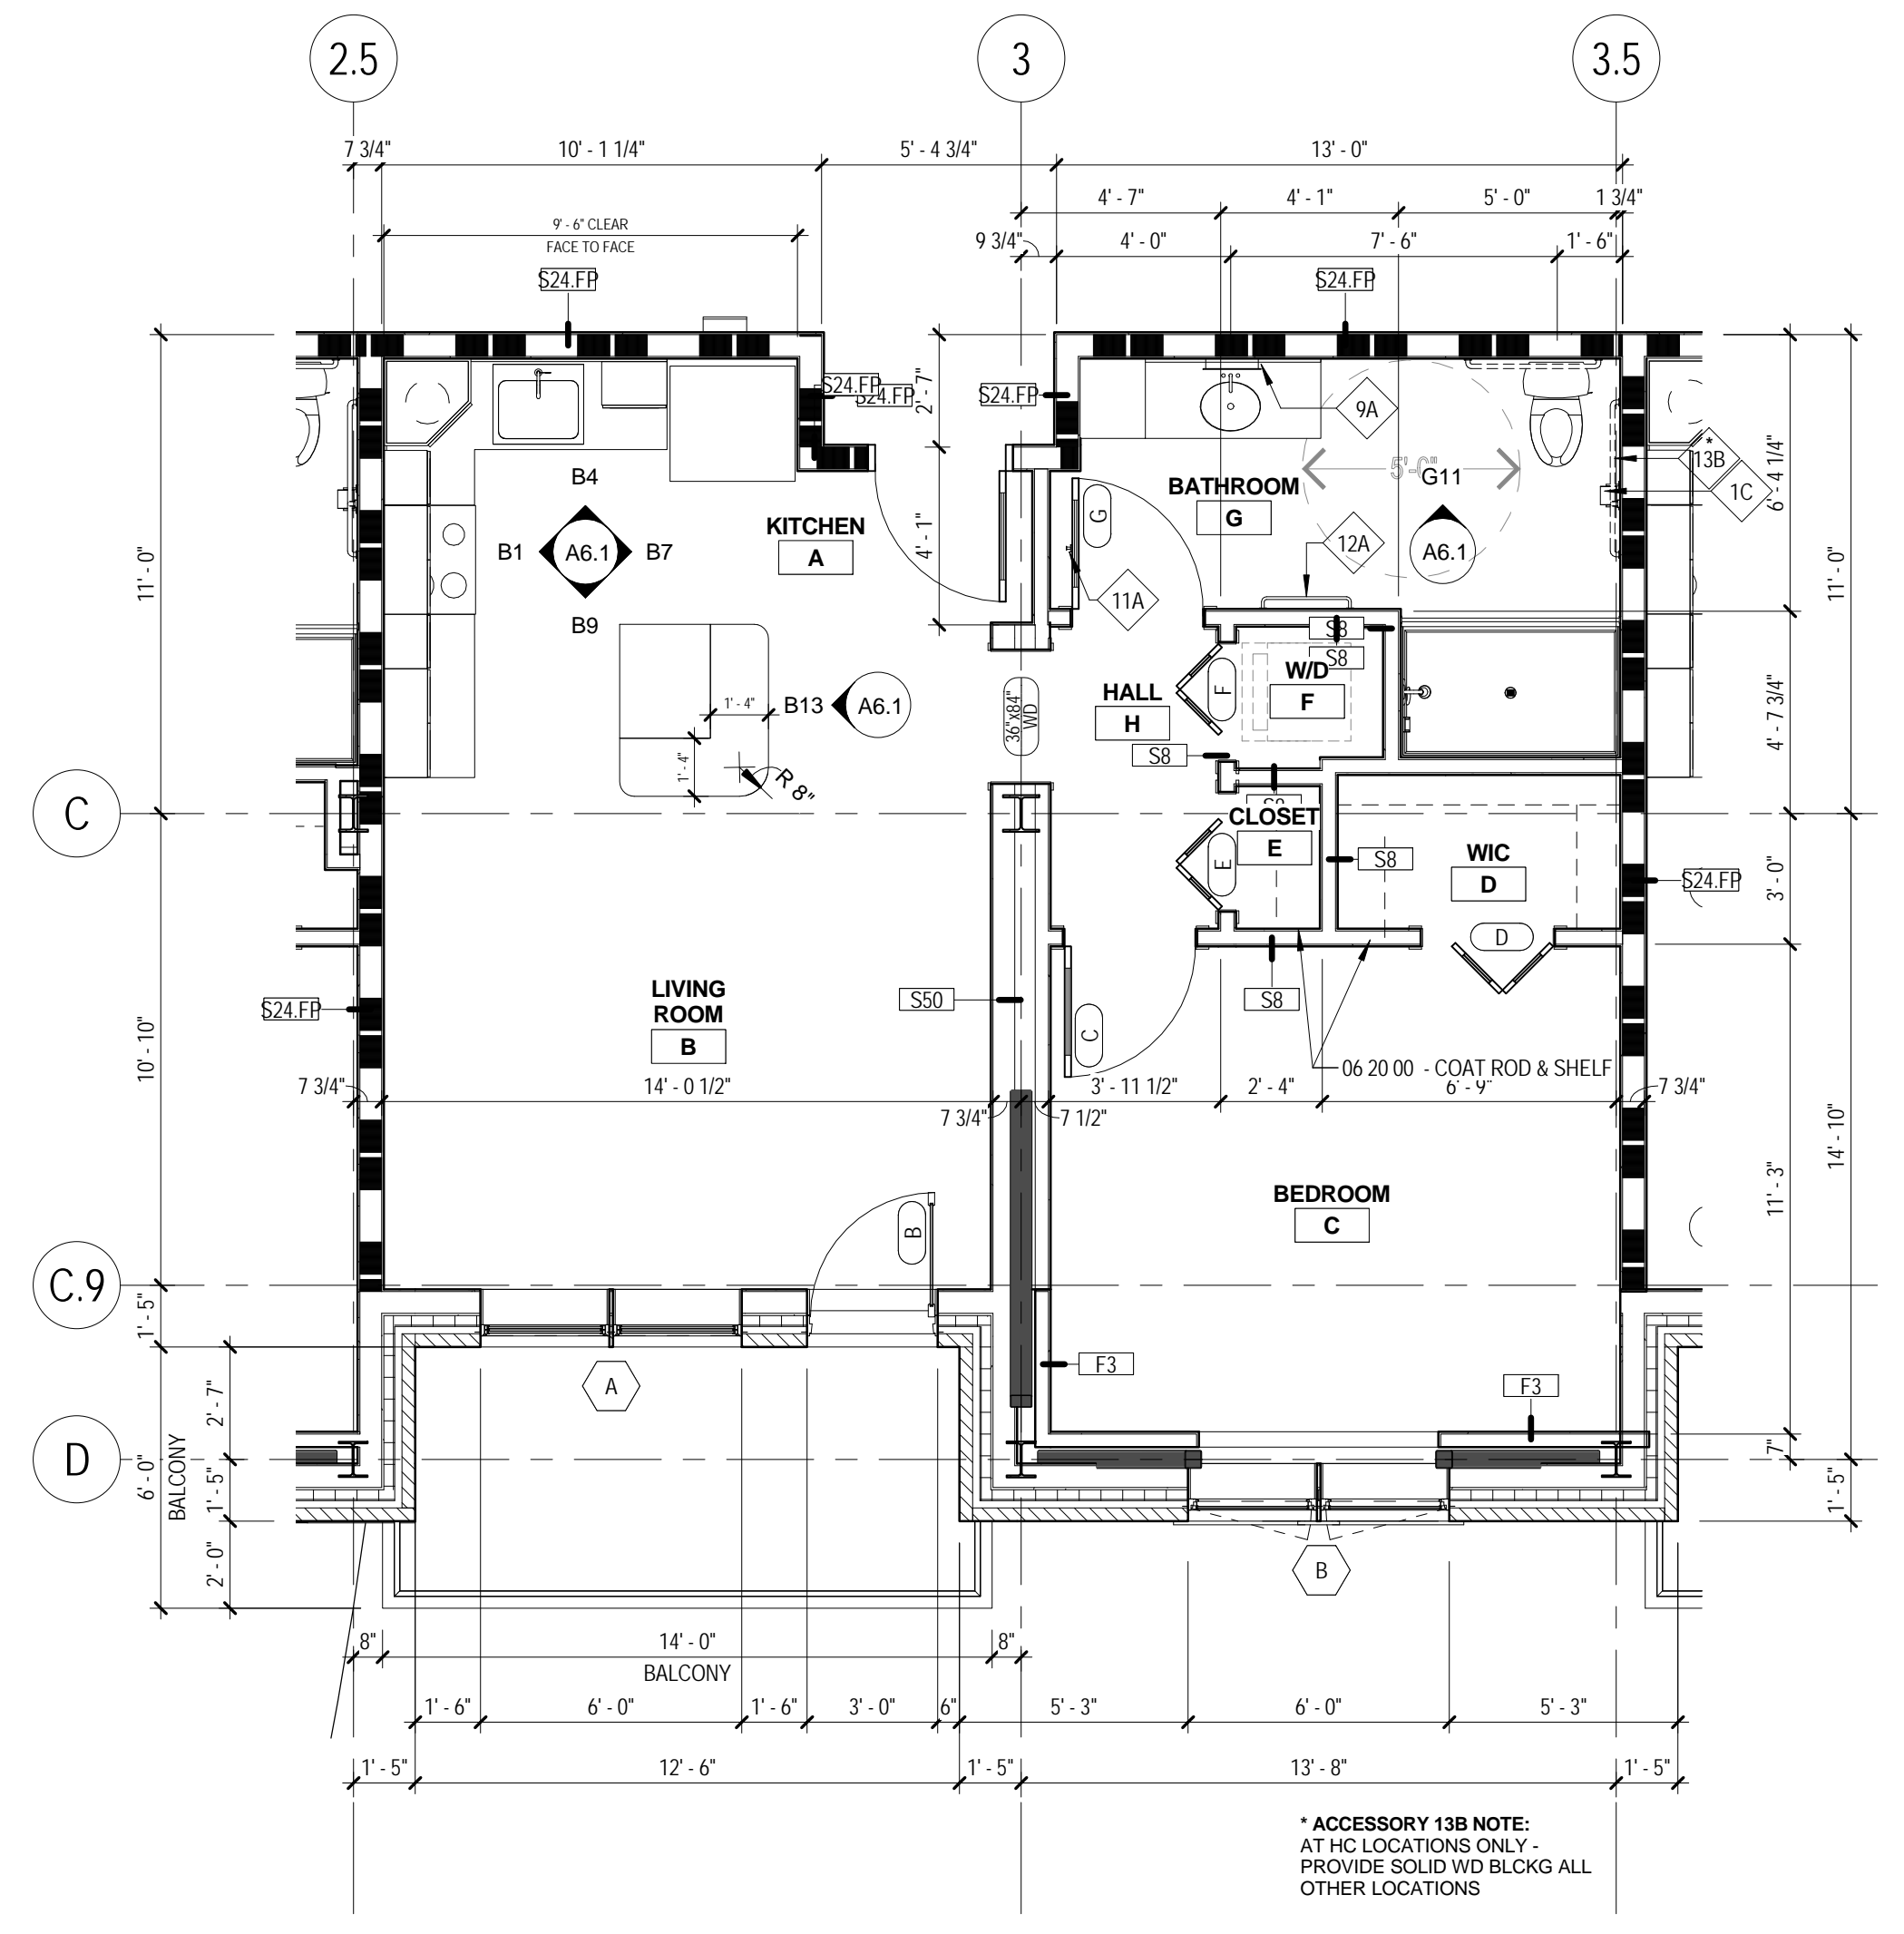


E1 ENLARGED UNIT PLAN - TYPE G  
 A4.2 1/4" = 1'-0"

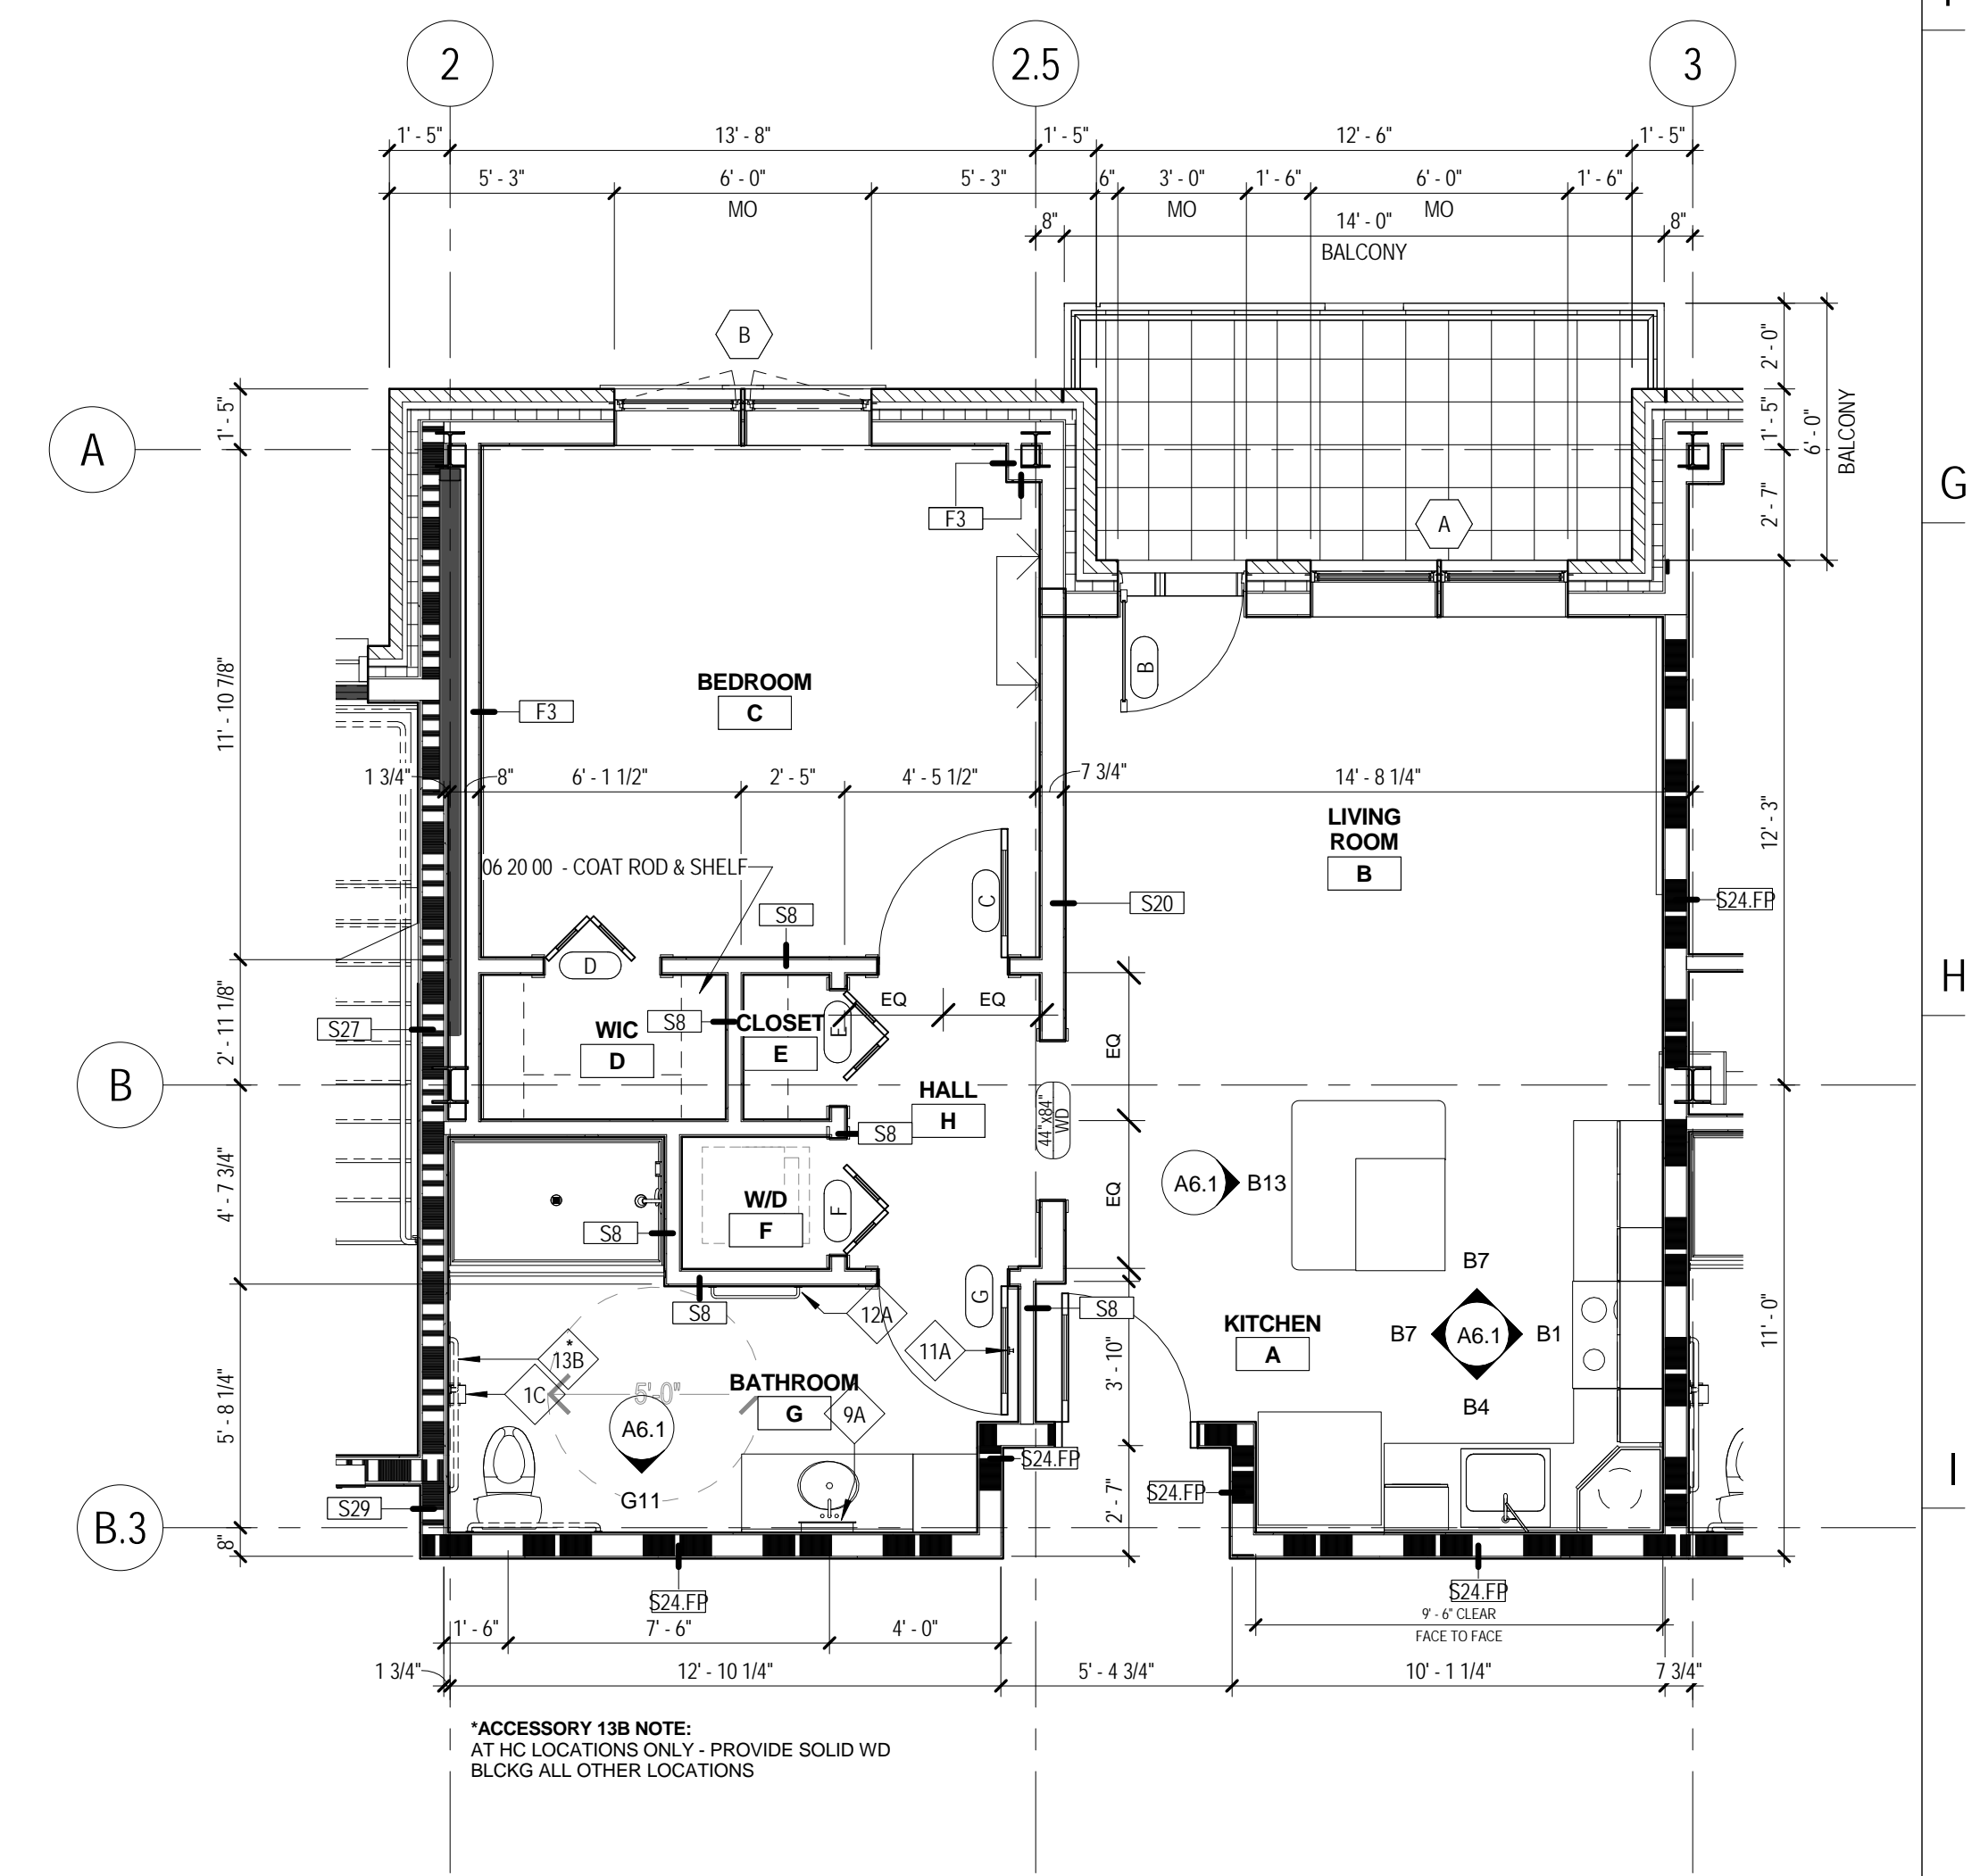

J10 ENLARGED UNIT PLAN - TYPE M  
 A4.2 1/4" = 1'-0"

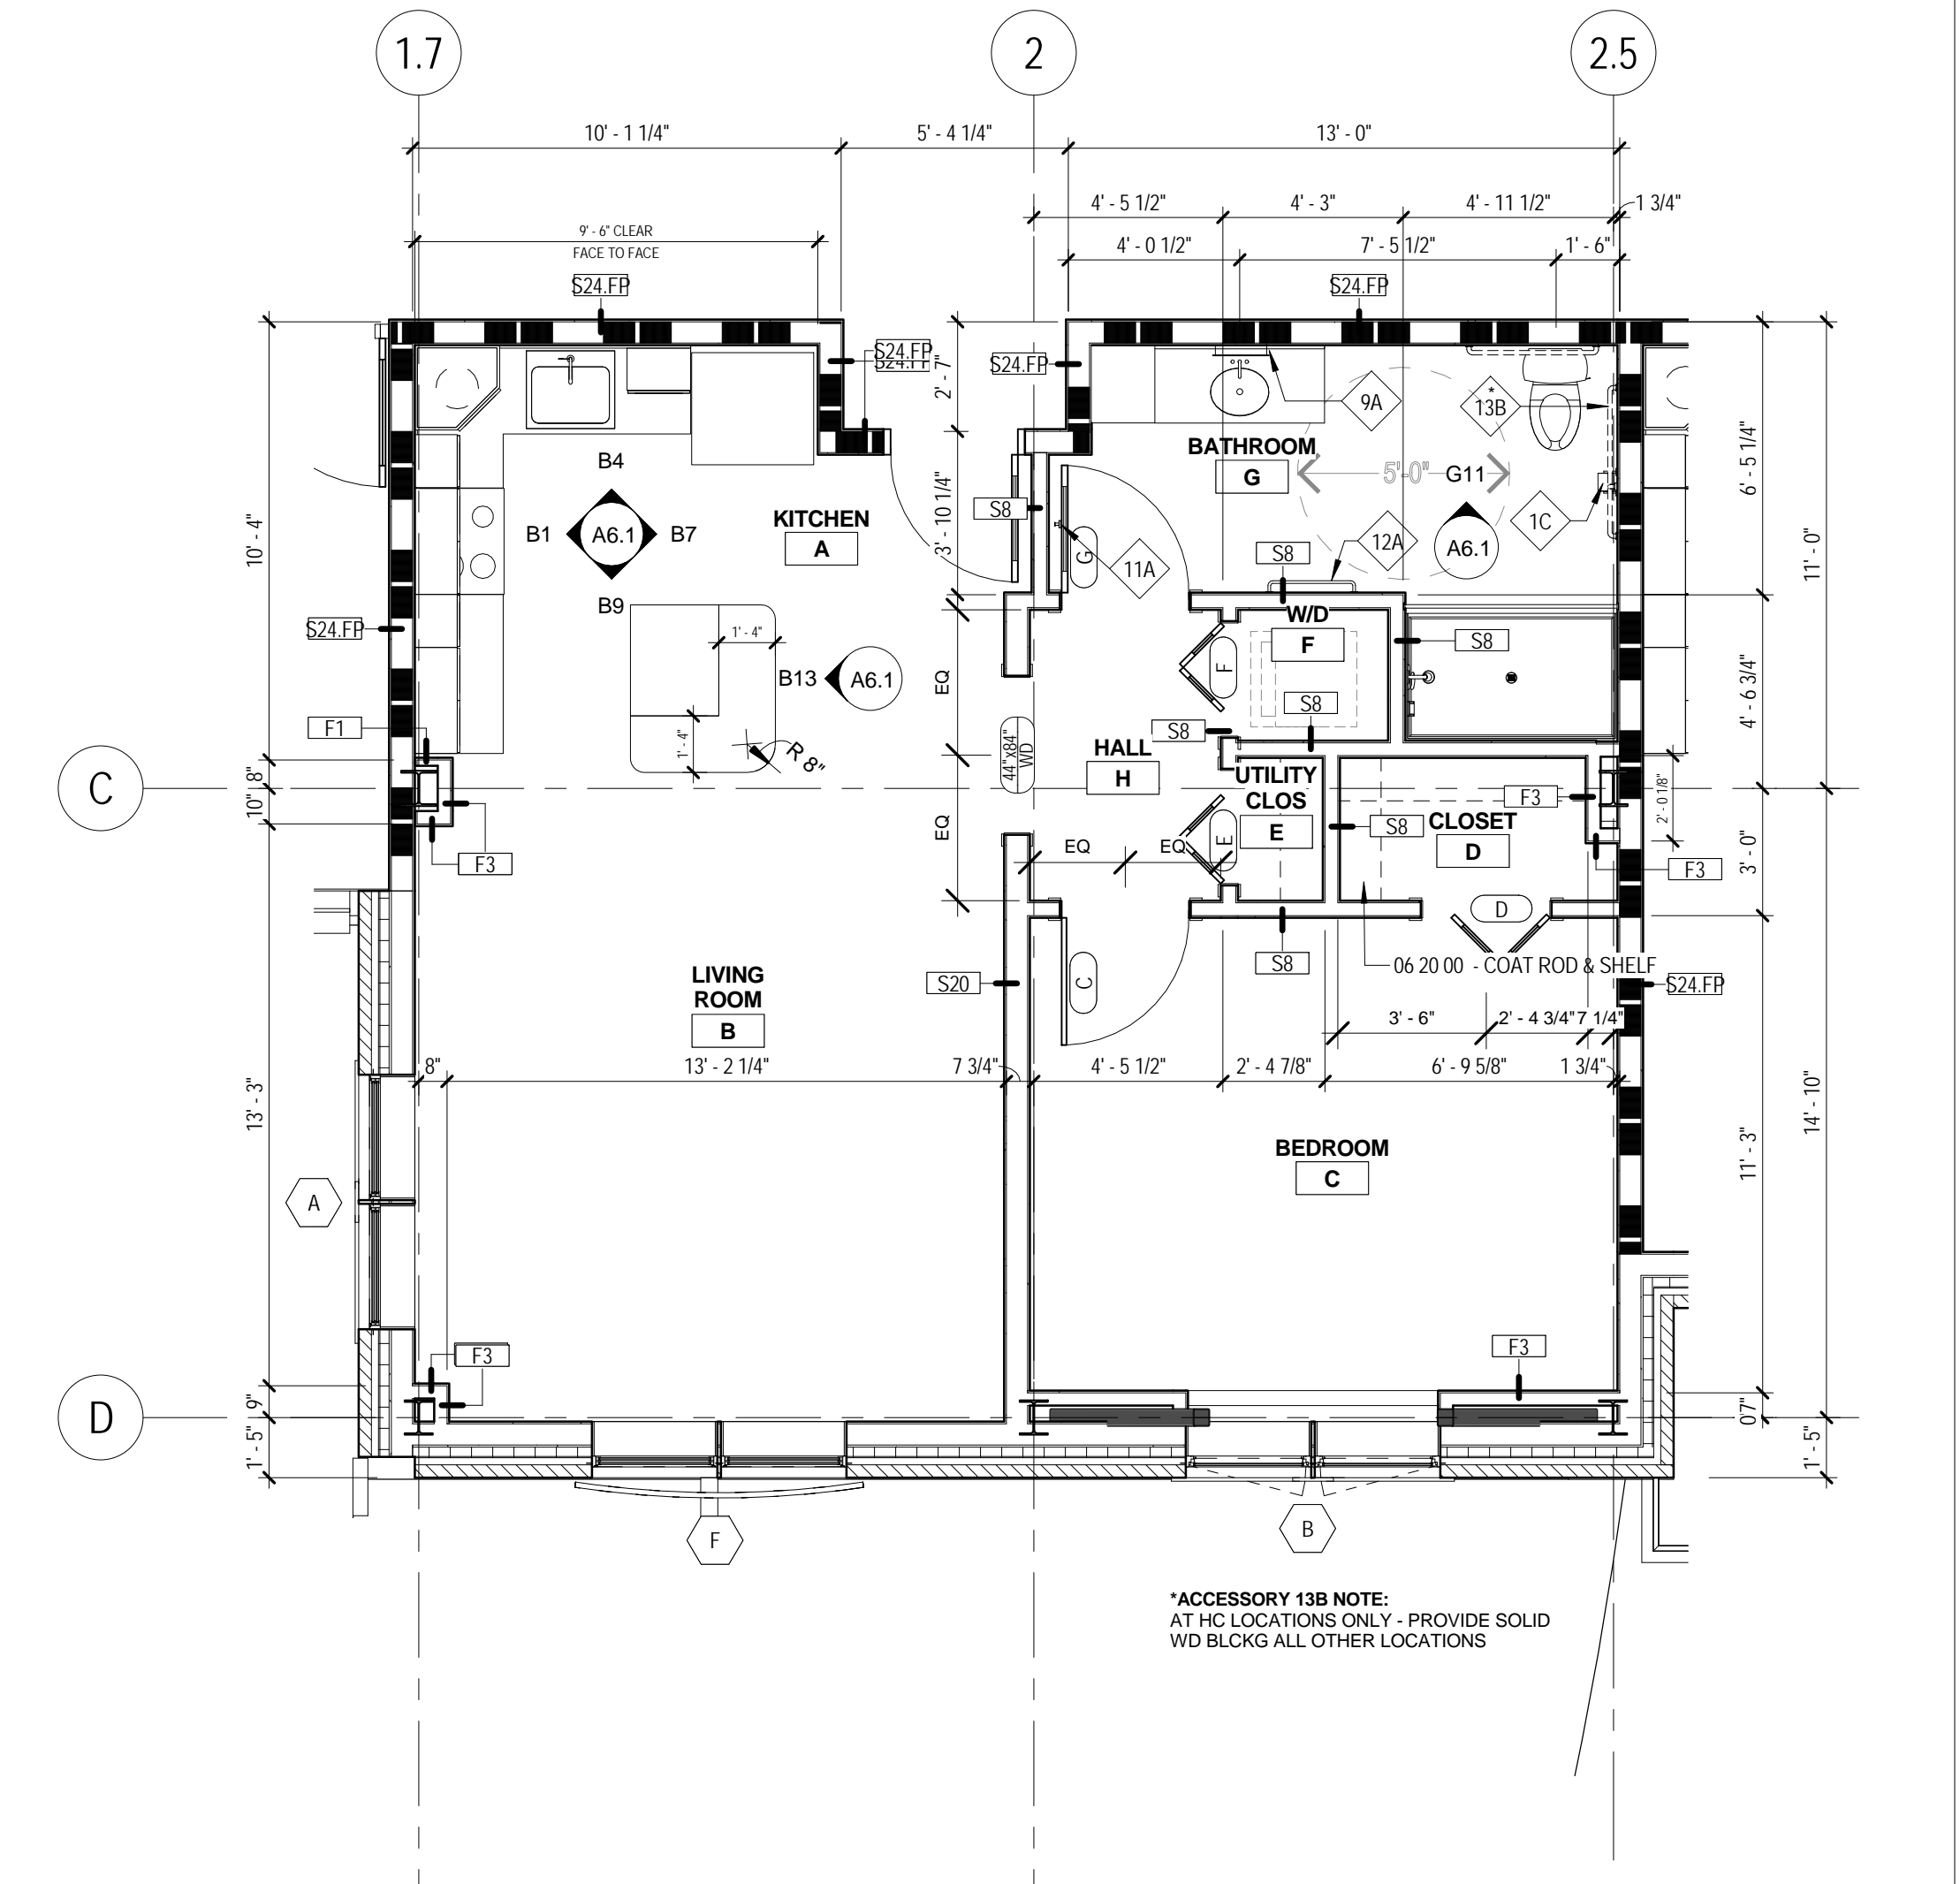

J5 ENLARGED UNIT PLAN - TYPE L  
 A4.2 1/4" = 1'-0"

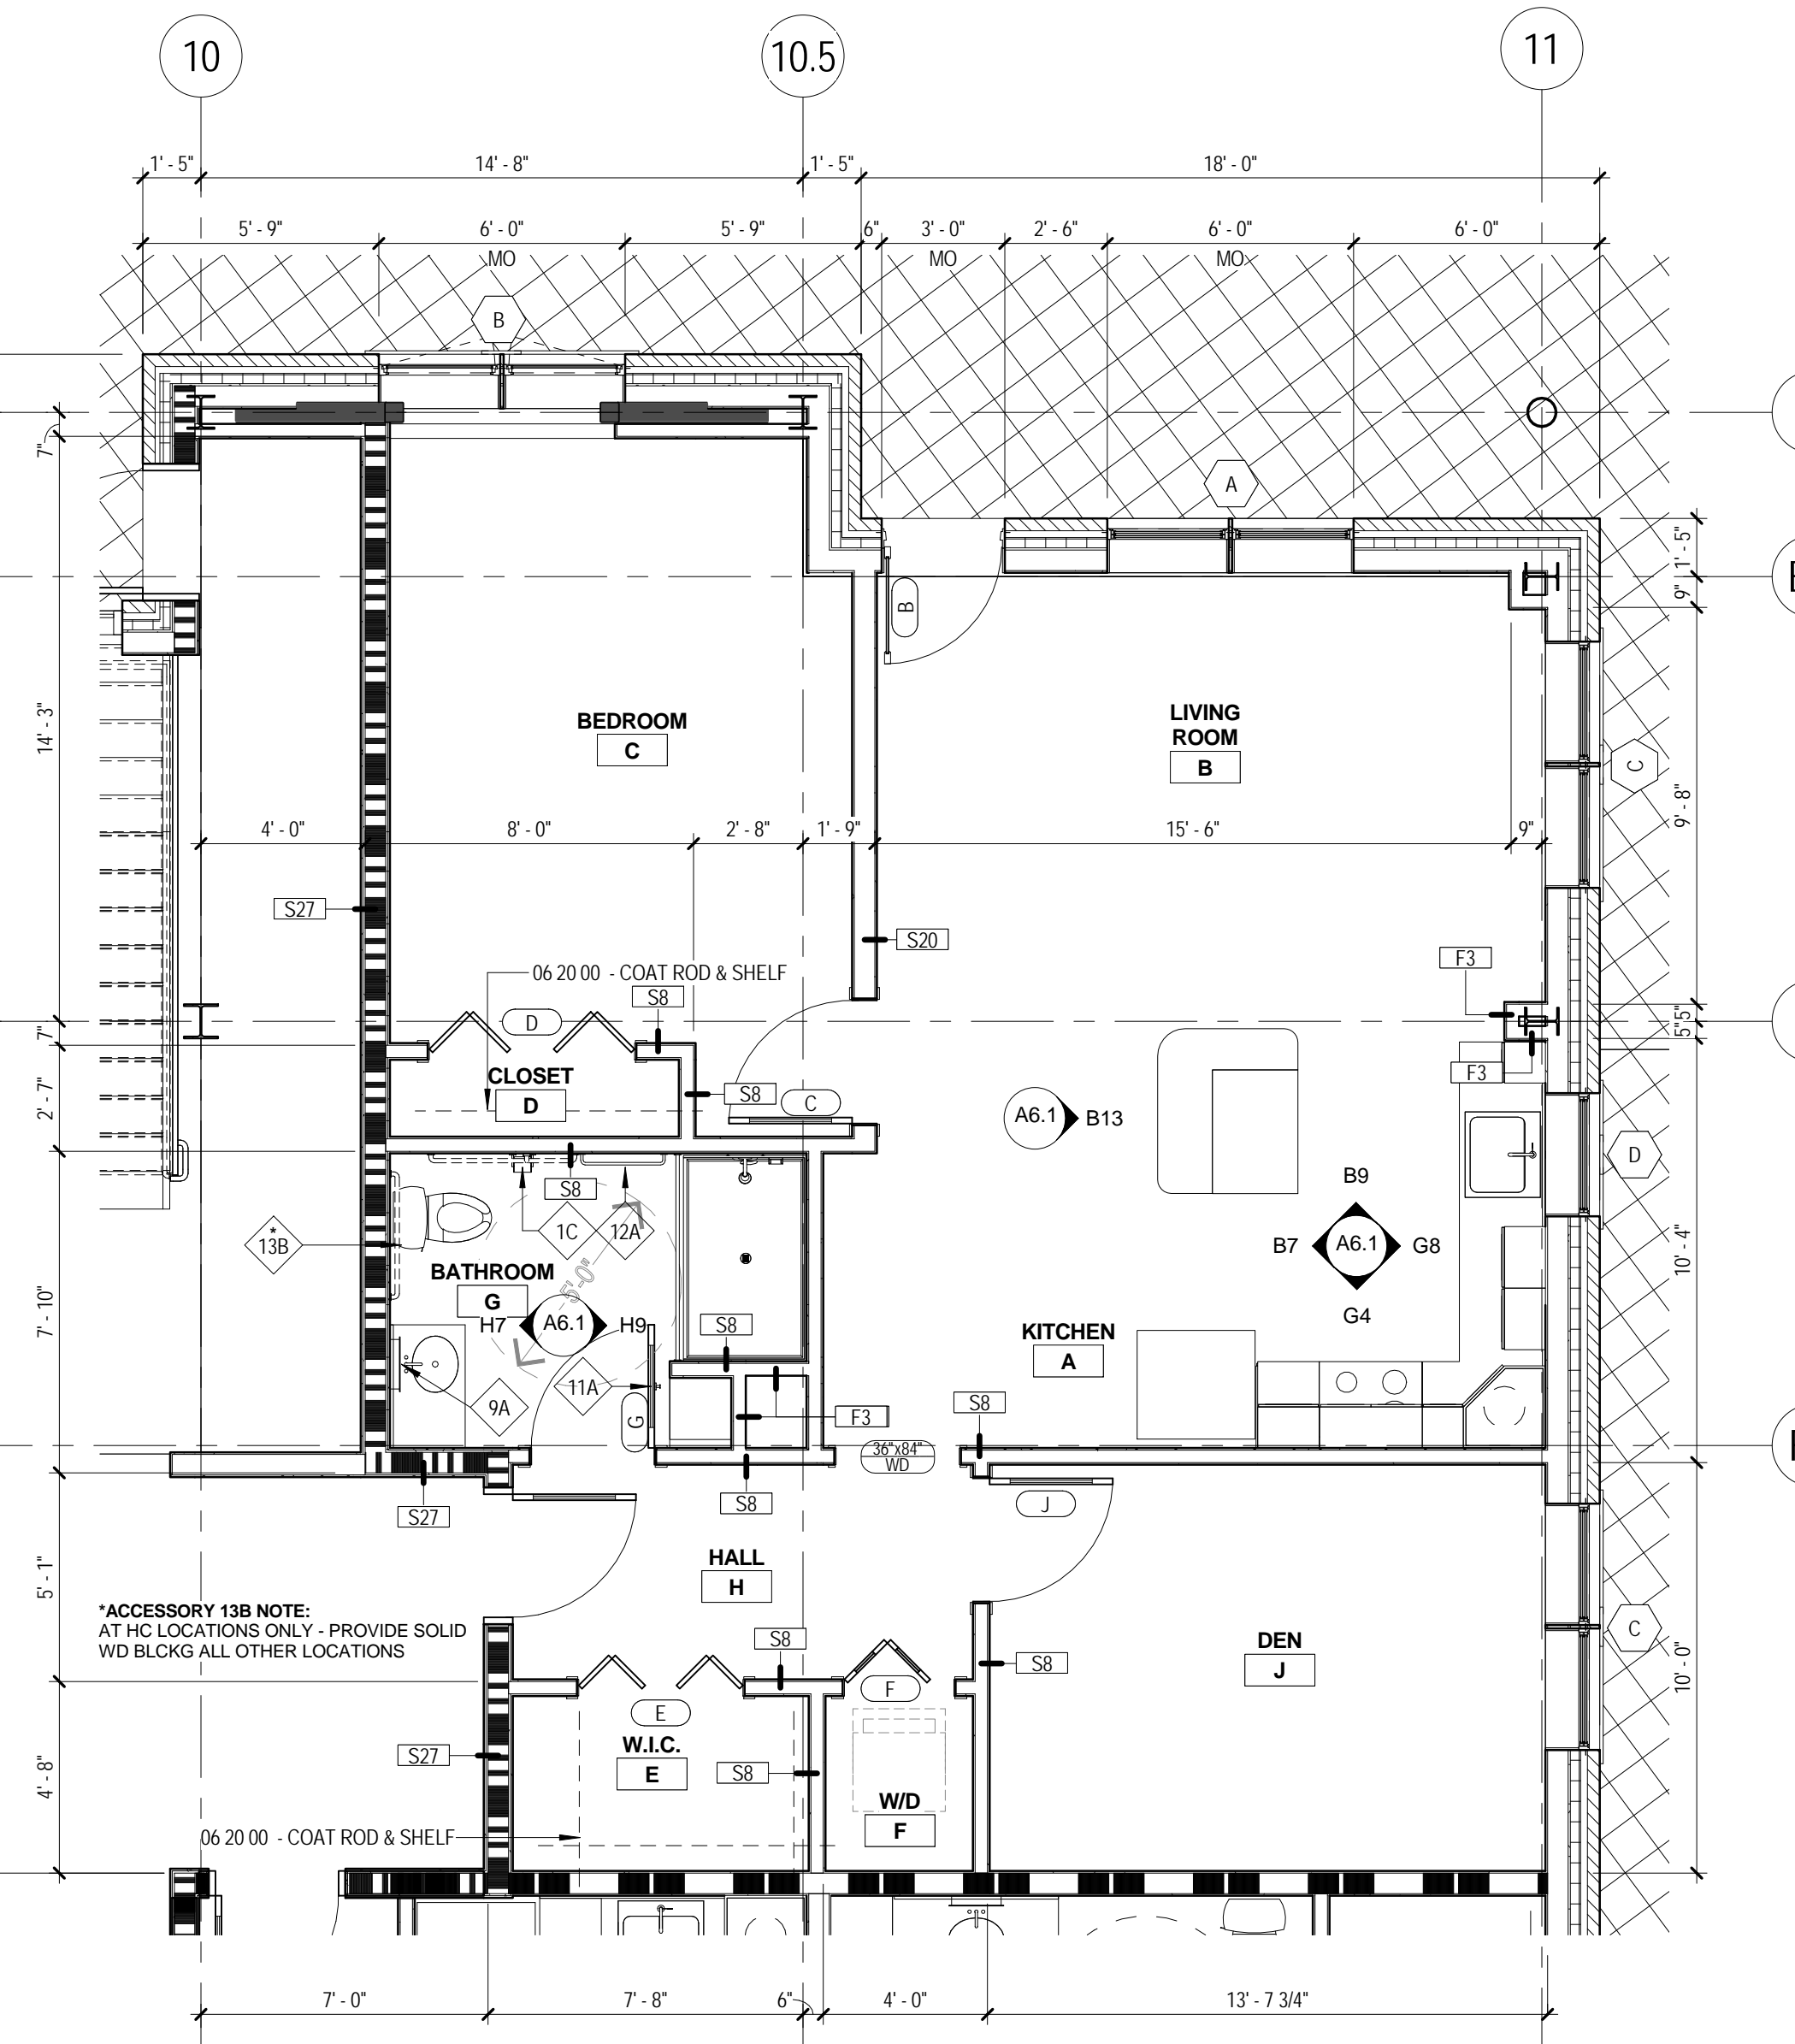

J1 ENLARGED UNIT PLAN - TYPE K  
 A4.2 1/4" = 1'-0"

10/16/2015 2:26:43 PM C:\Projects\13-059-00\_The Park Danforth\_R15\_10-06-2015\_Scull Immers of