

The Park Danforth

RENOVATIONS AND ADDITIONS

777 Stevens Ave
 Portland, ME 04103

NO.	DESCRIPTION	DATE
12	RFI B-057	07/24/15



CONTENT:
 ENLARGED TOILET PLANS, ELEVATIONS
 AND ACCESSORIES

DRAWN BY: Author

PROJECT NO: 13-059-00

DATE: 06/05/2015

REVISED: 10/16/2015


SCALE: As indicated

A4.5


Project Phase
CONFORMANCE SET

COPYRIGHT © 2015 BY LAVALLEE BRENSINGER PROFESSIONAL ASSOCIATION. ALL RIGHTS RESERVED. NO REPRODUCTION WITHOUT PERMISSION.


1C	1H	3A	4A	7A	7B	9A	10C	11A	12A	13B	50B	40	63	64
10 28 00 TOILET PAPER DISPENSER	10 28 00 LARGE ROLL TOILET PAPER DISPENSER	10 28 00 COMBINATION TOWEL DISPENSER & WASTE RECEPTACLE	10 28 00 NAPKIN RECEPTACLE	10 28 00 MIRROR	08 80 00 MIRROR FRAMELESS	10 28 00 MEDICINE CABINET	10 28 00 SOAP DISPENSER	10 28 00 ROBE HOOK	10 28 00 TOWEL BAR	10 28 00 GRAB BAR	10 28 01 WALL PROTECTION PANEL	10 44 00 FIRE EXTINGUISHER CABINET	10 44 00 FIRE EXTINGUISHER CABINET	10 44 00 FIRE EXTINGUISHER WITH MOUNTING BRACKET
	FURNISHED BY OWNER, INSTALLED BY CONTRACTOR						FURNISHED BY OWNER, INSTALLED BY CONTRACTOR				SEE INTERIOR ELEVATIONS			
SURFACE MOUNTED VERIFY LOCATIONS IN FIELD WITH OWNER	SURFACE MOUNTED VERIFY LOCATIONS IN FIELD WITH OWNER	RECESS MOUNTED VERIFY LOCATIONS IN FIELD WITH OWNER	SURFACE MOUNTED VERIFY LOCATIONS IN FIELD WITH OWNER	SURFACE MOUNTED VERIFY LOCATIONS IN FIELD WITH OWNER	SURFACE MOUNTED VERIFY LOCATIONS IN FIELD WITH OWNER	RECESSED MOUNTED VERIFY LOCATIONS IN FIELD WITH OWNER	SURFACE MOUNTED VERIFY LOCATIONS IN FIELD WITH OWNER	SURFACE MOUNTED	SURFACE MOUNTED VERIFY LOCATIONS IN FIELD WITH OWNER	SURFACE MOUNTED	SURFACE MOUNTED	FULLY RECESSED MOUNTED	SURFACE MOUNTED	SURFACE MOUNTED
PLAN	PLAN	PLAN	PLAN	PLAN	PLAN	PLAN	PLAN	PLAN	PLAN	PLAN	PLAN	PLAN	PLAN	PLAN
ELEVATION	ELEVATION	ELEVATION	ELEVATION	ELEVATION	ELEVATION	SIDE ELEVATION	ELEVATION	SIDE ELEVATION	ELEVATION	ELEVATION	ELEVATION	ELEVATION	ELEVATION	ELEVATION

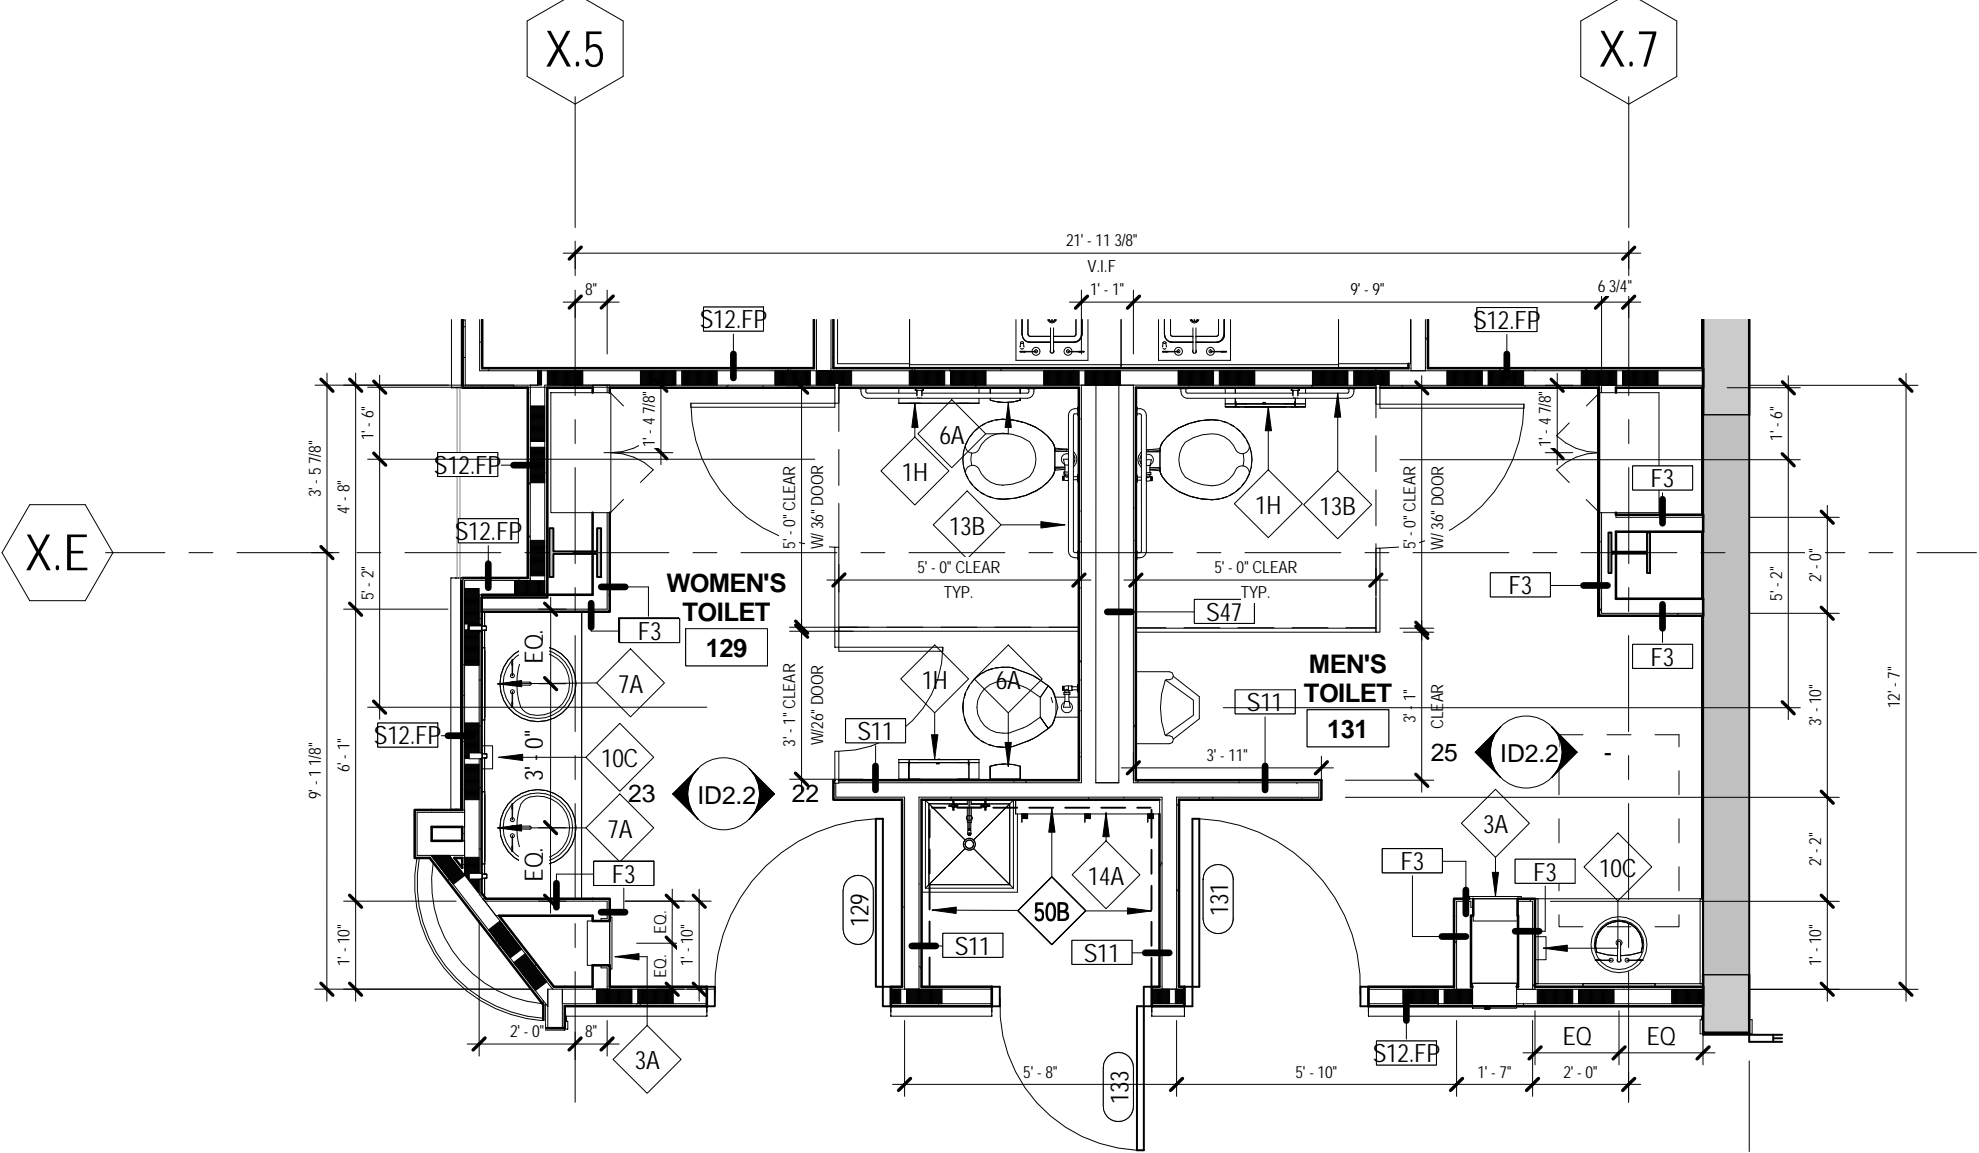

C1 MAIN STREET ENLARGED TOILET PLANS
 A4.5 1/4" = 1'-0"

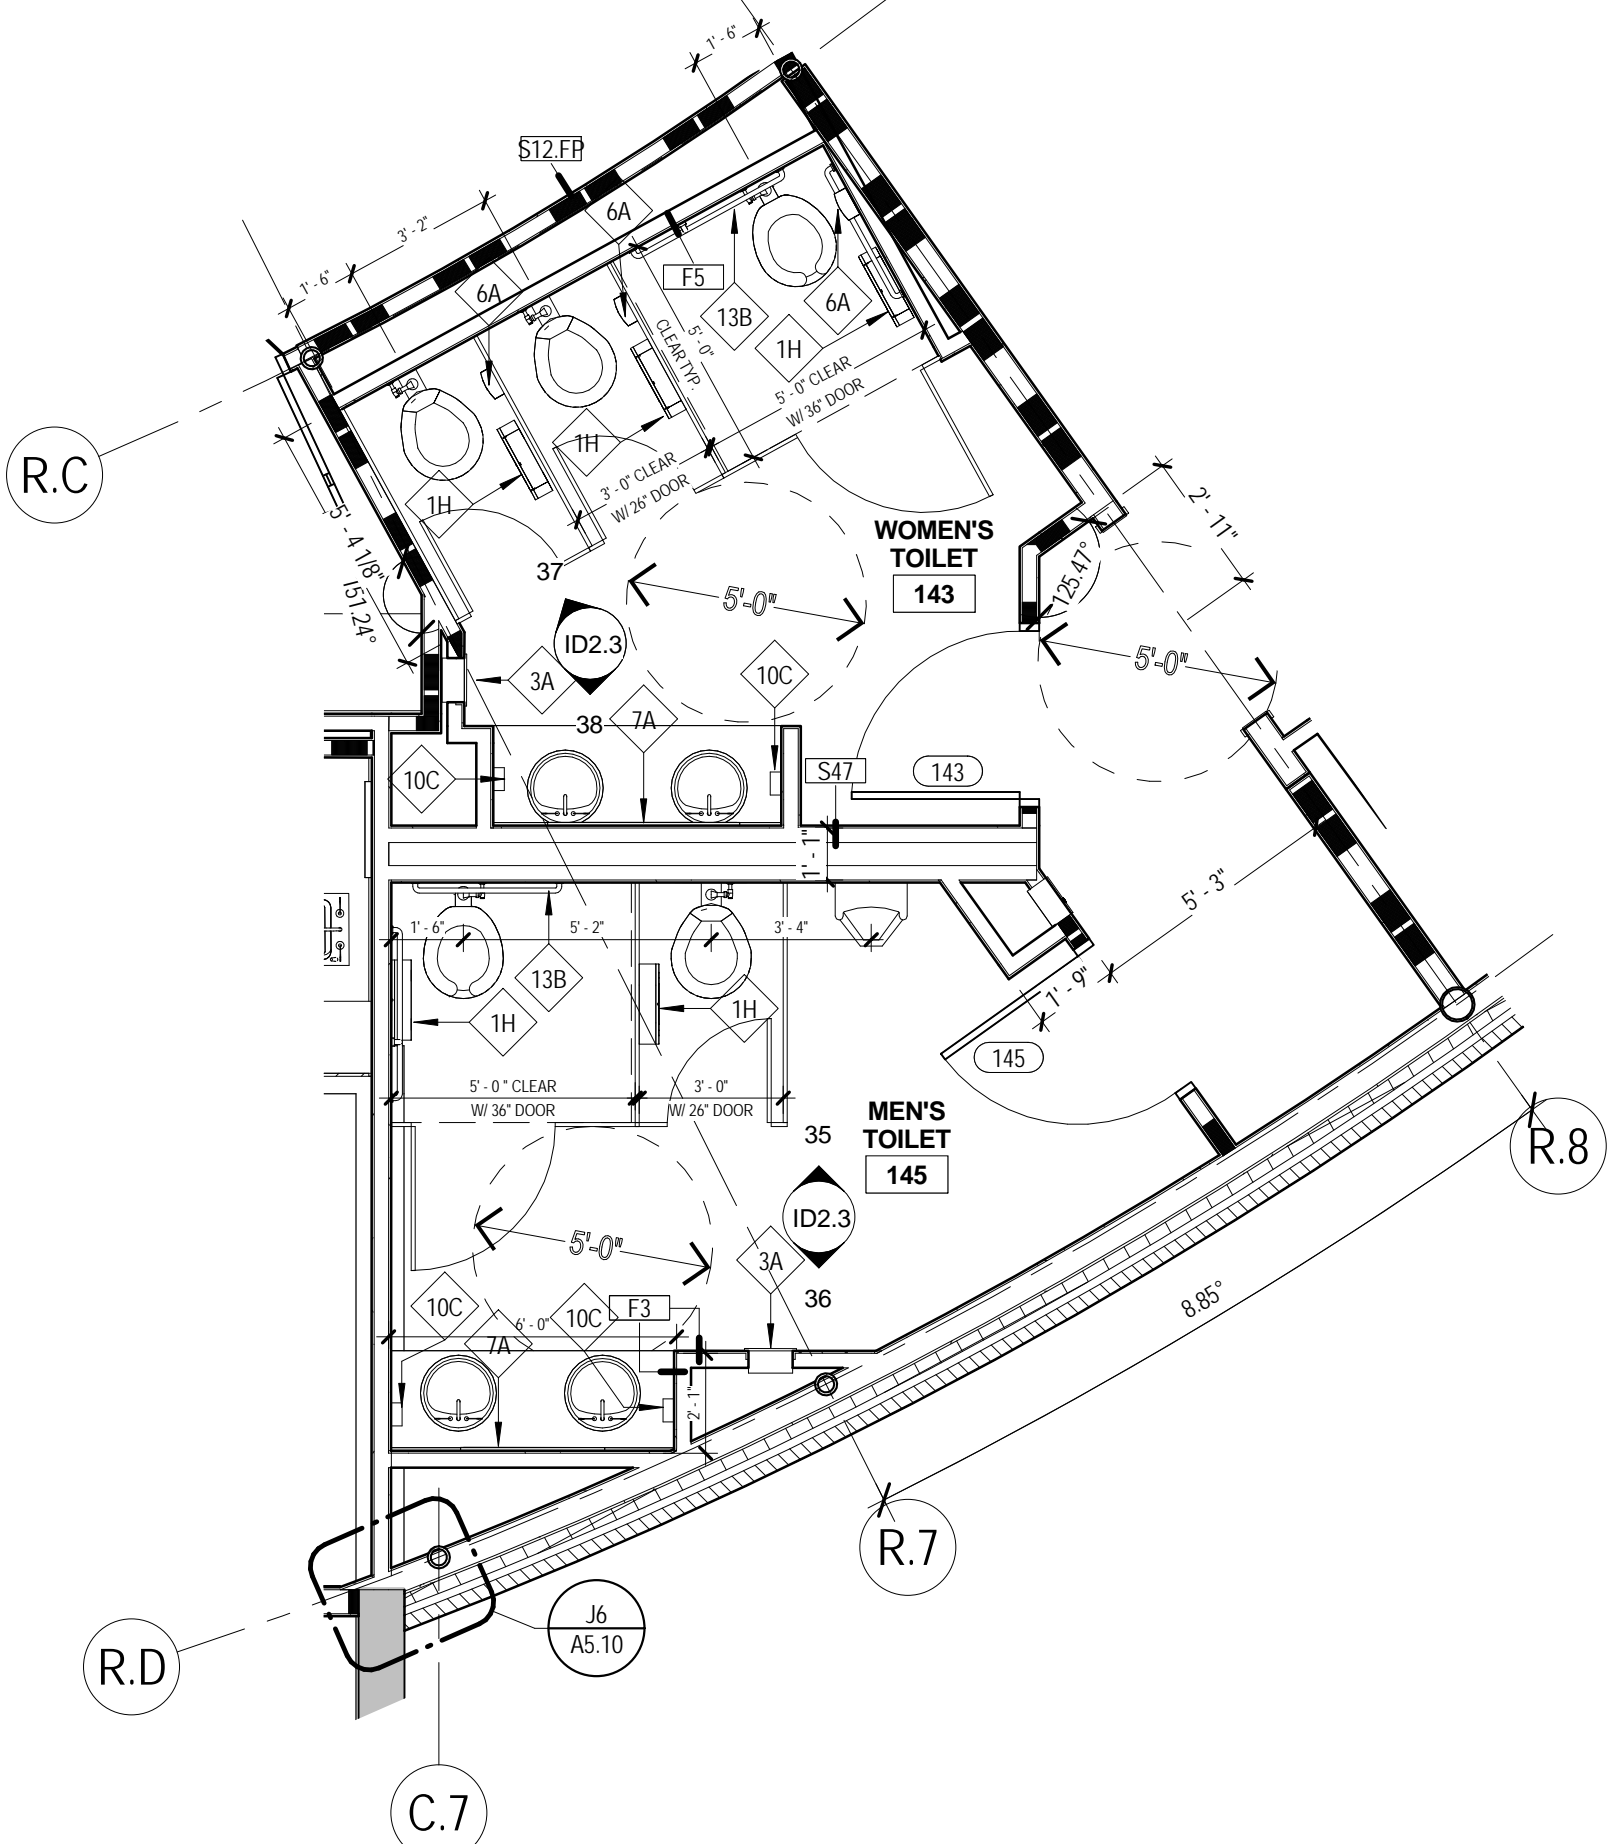

H1 CONNECTOR ENLARGED TOILET PLANS
 A4.5 1/4" = 1'-0"

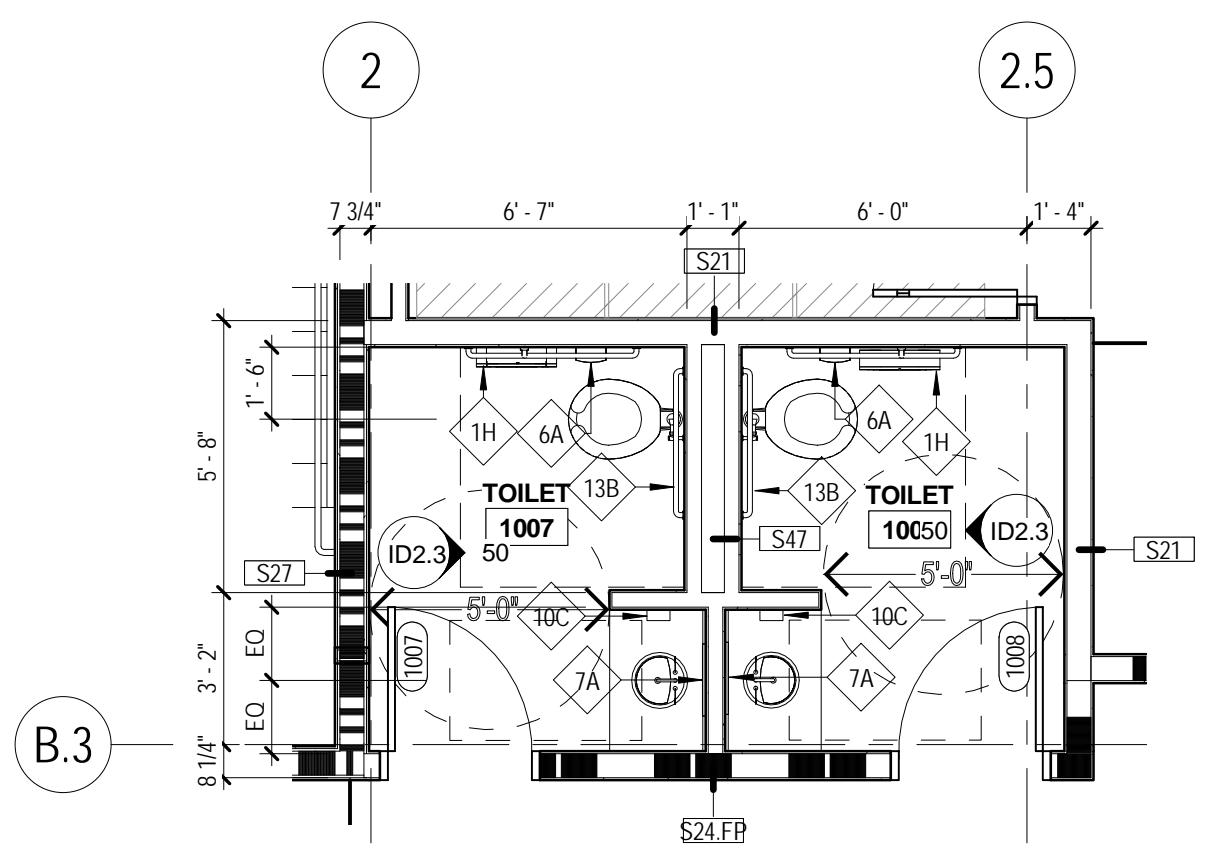

J1 ADMINISTRATION ENLARGED TOILET PLANS
 A4.5 1/4" = 1'-0"

I:\020716 2.13.14 PM C:\Projects\13-059-00_The Park Danforth_RFI_10.08.2015_SouthImmors of