




E1 PLAN DETAIL - LEVEL 1 - VESTIBULE 1019
 A5.1 3" = 1'-0"

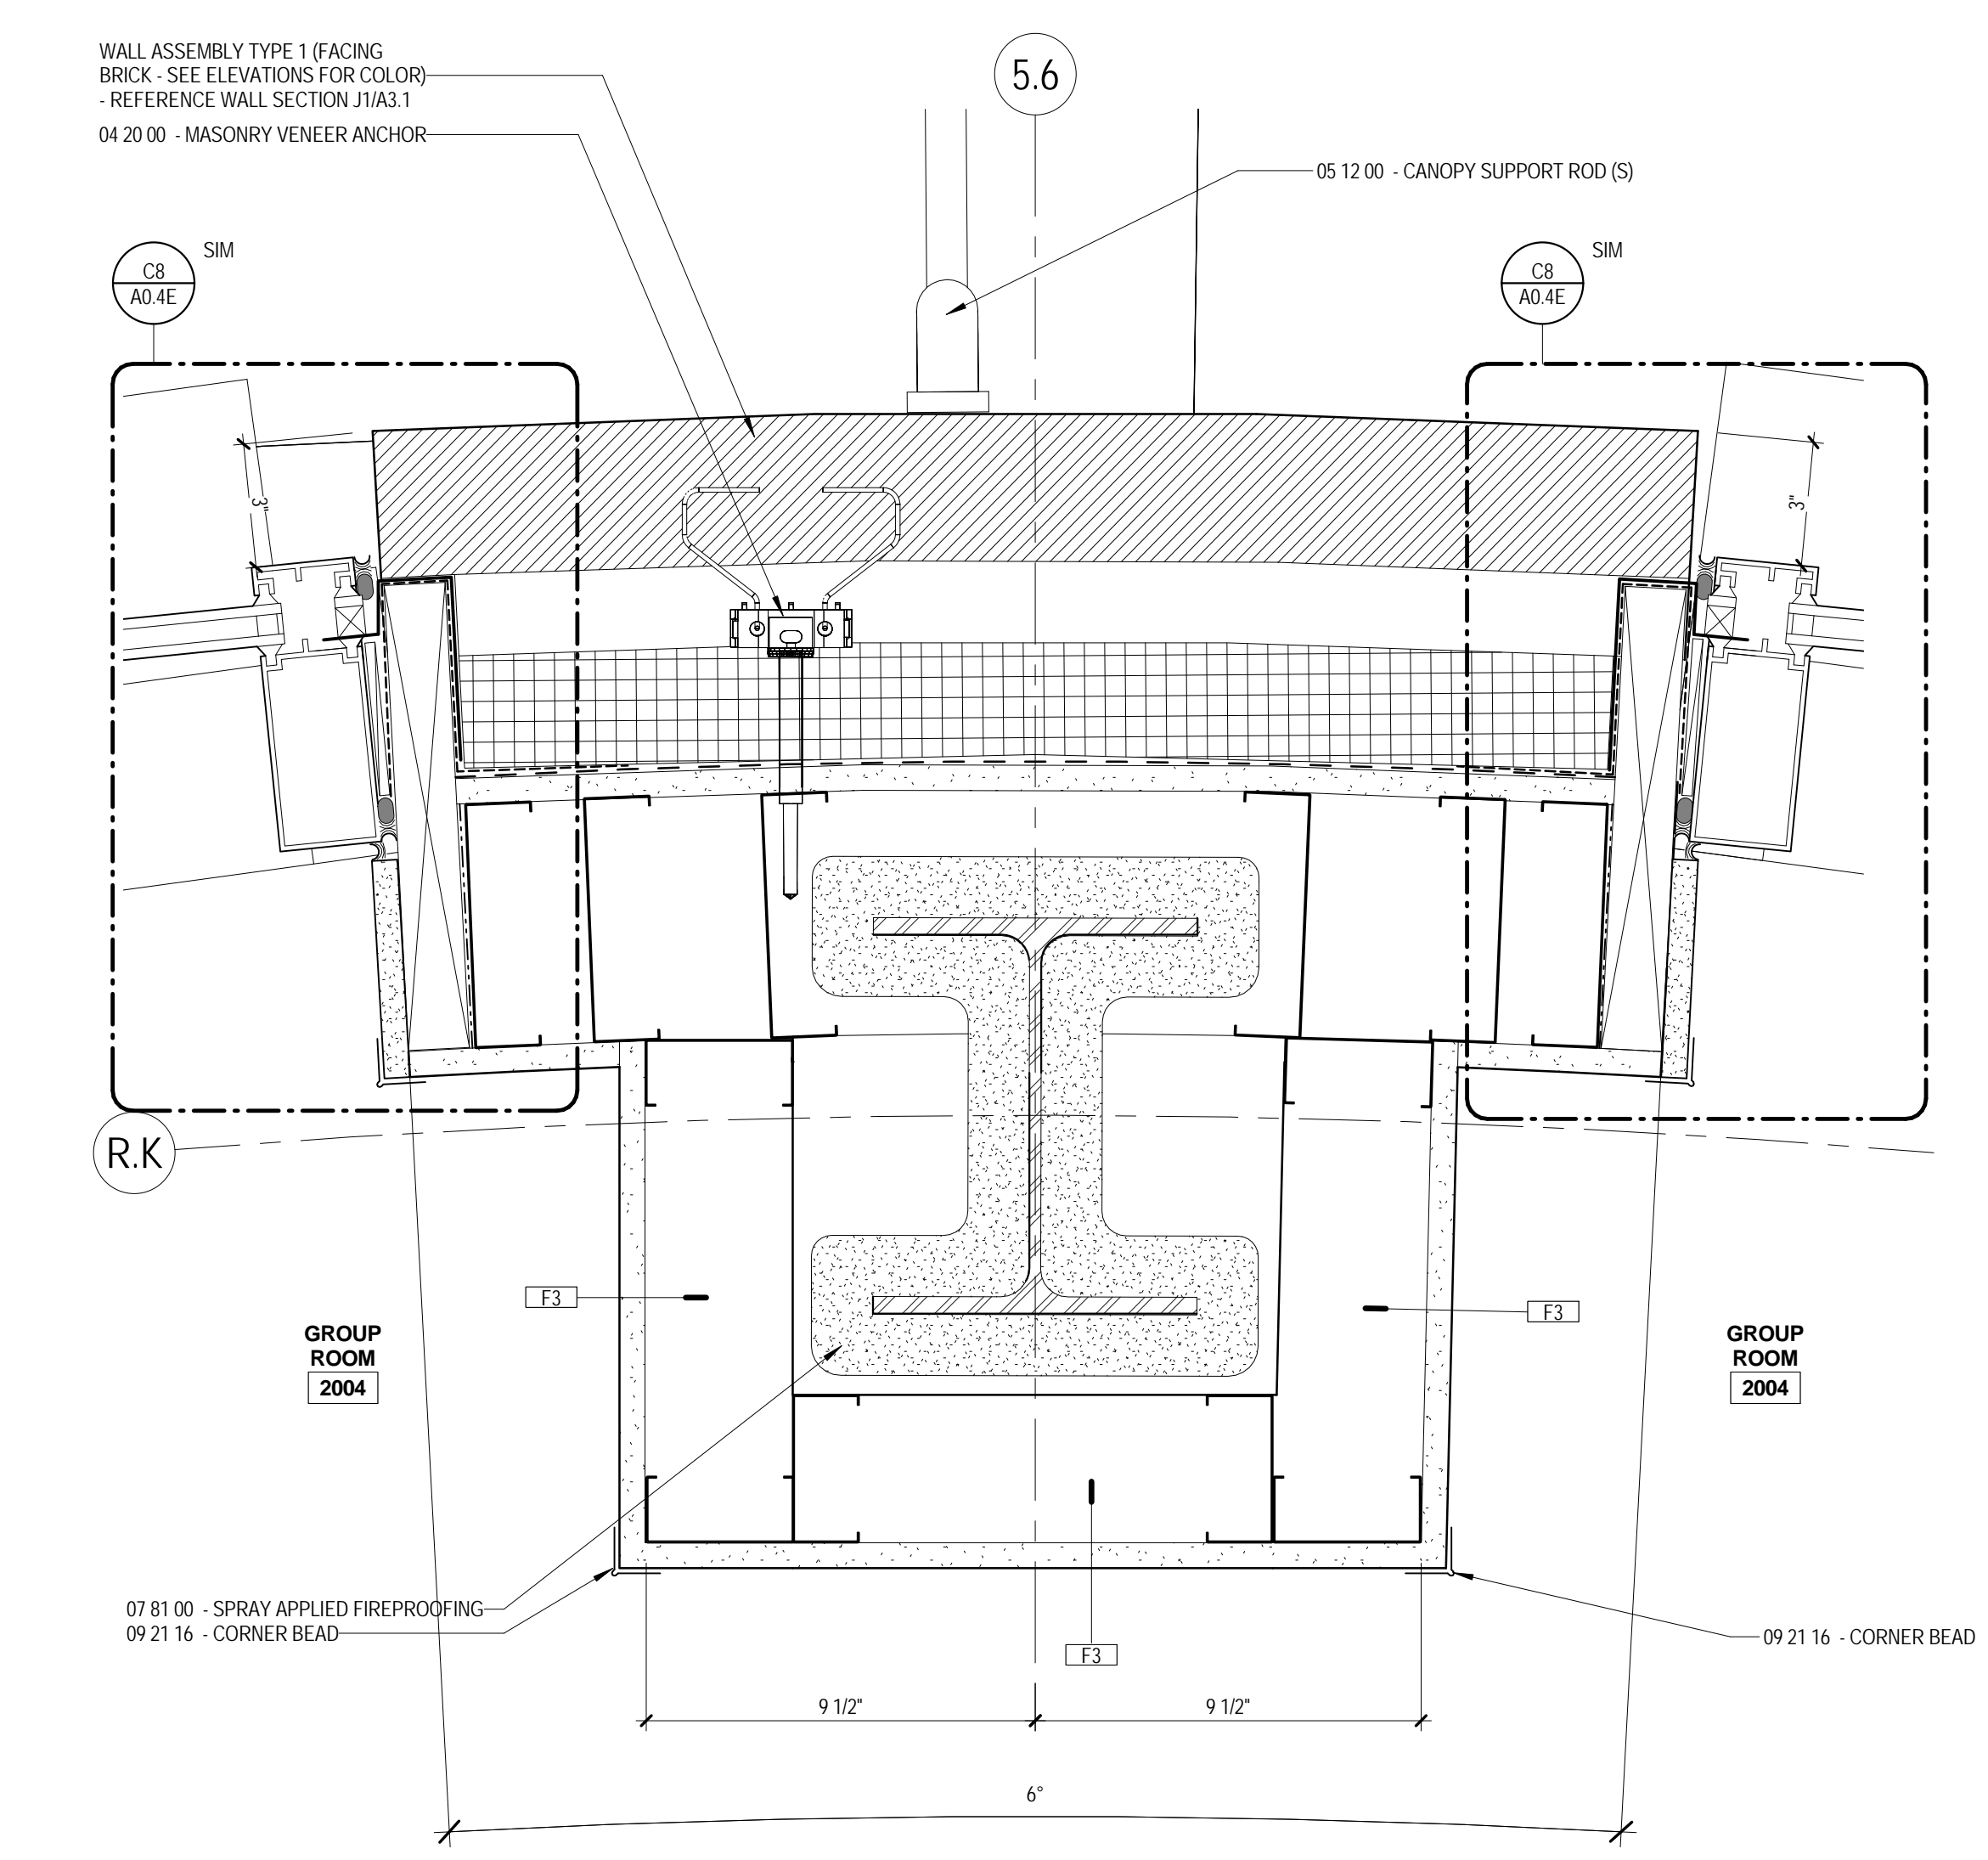


E9 PLAN DETAIL - ENTRY PILASTER
 A5.1 3" = 1'-0"

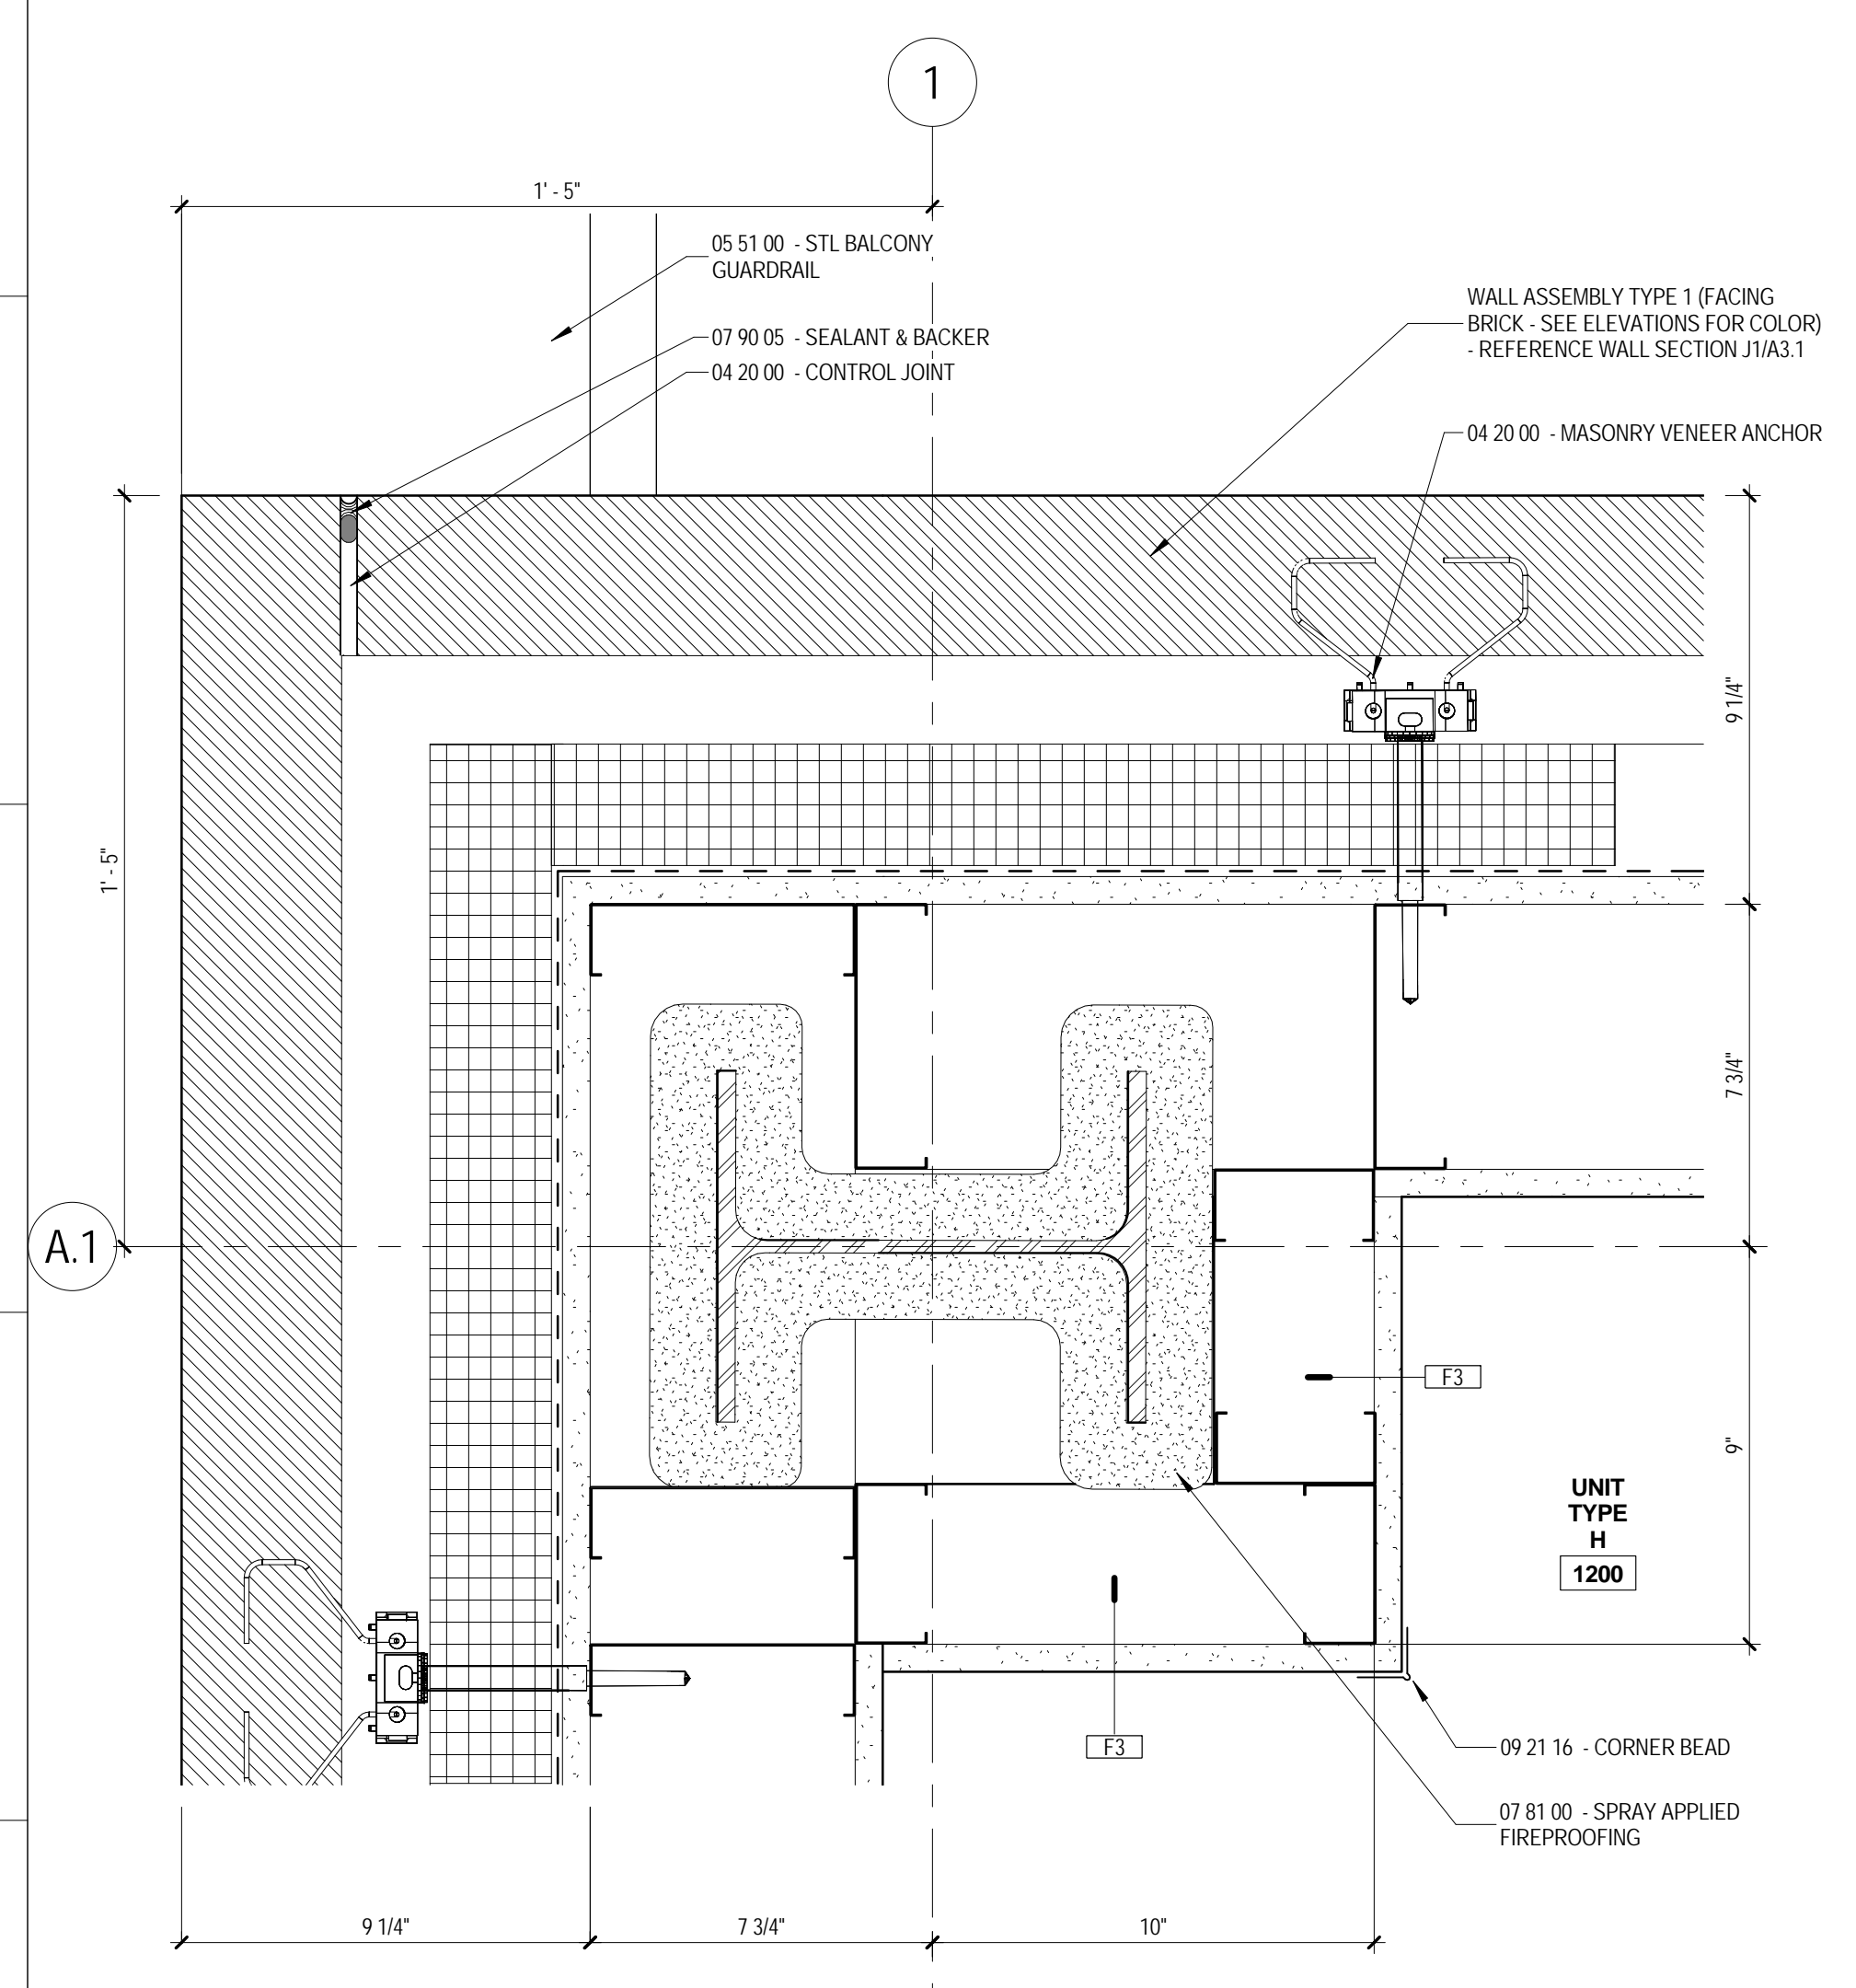

J1 PLAN DETAIL TYP. OUTSIDE CORNER W/ BALCONY
 A5.1 3" = 1'-0"

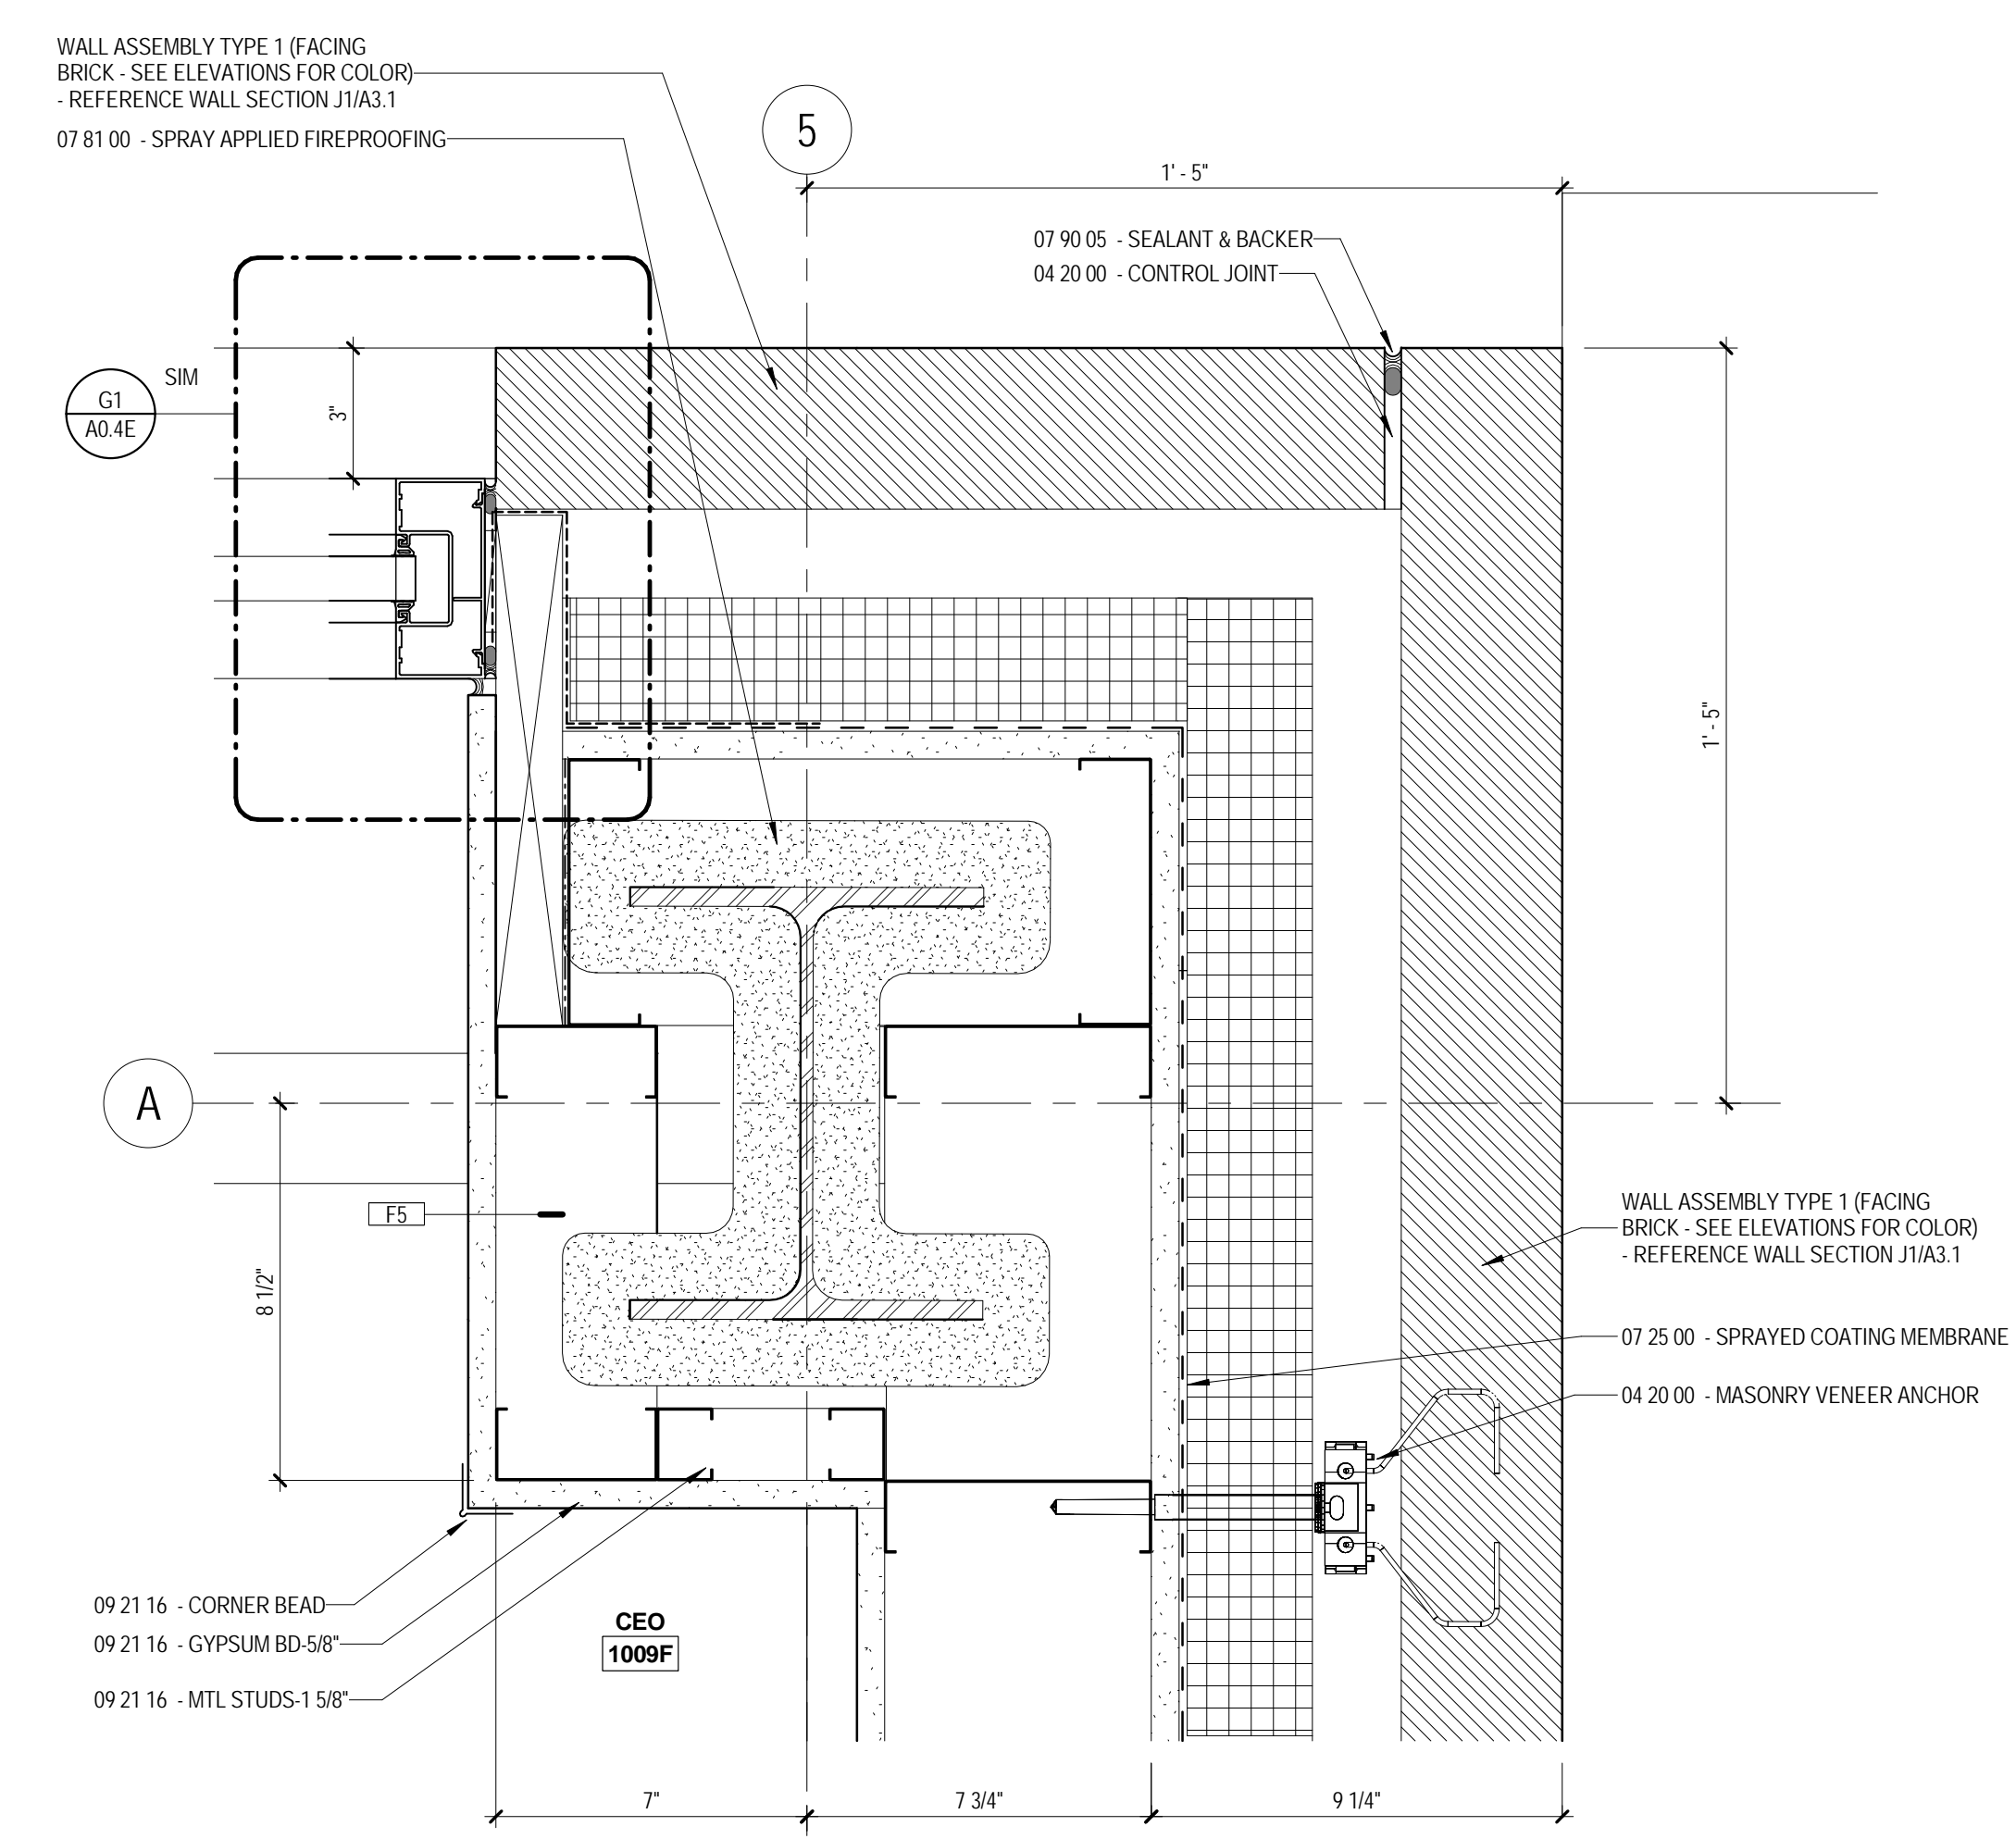

J5 PLAN DETAIL @ CEO 1106-B
 A5.1 3" = 1'-0"

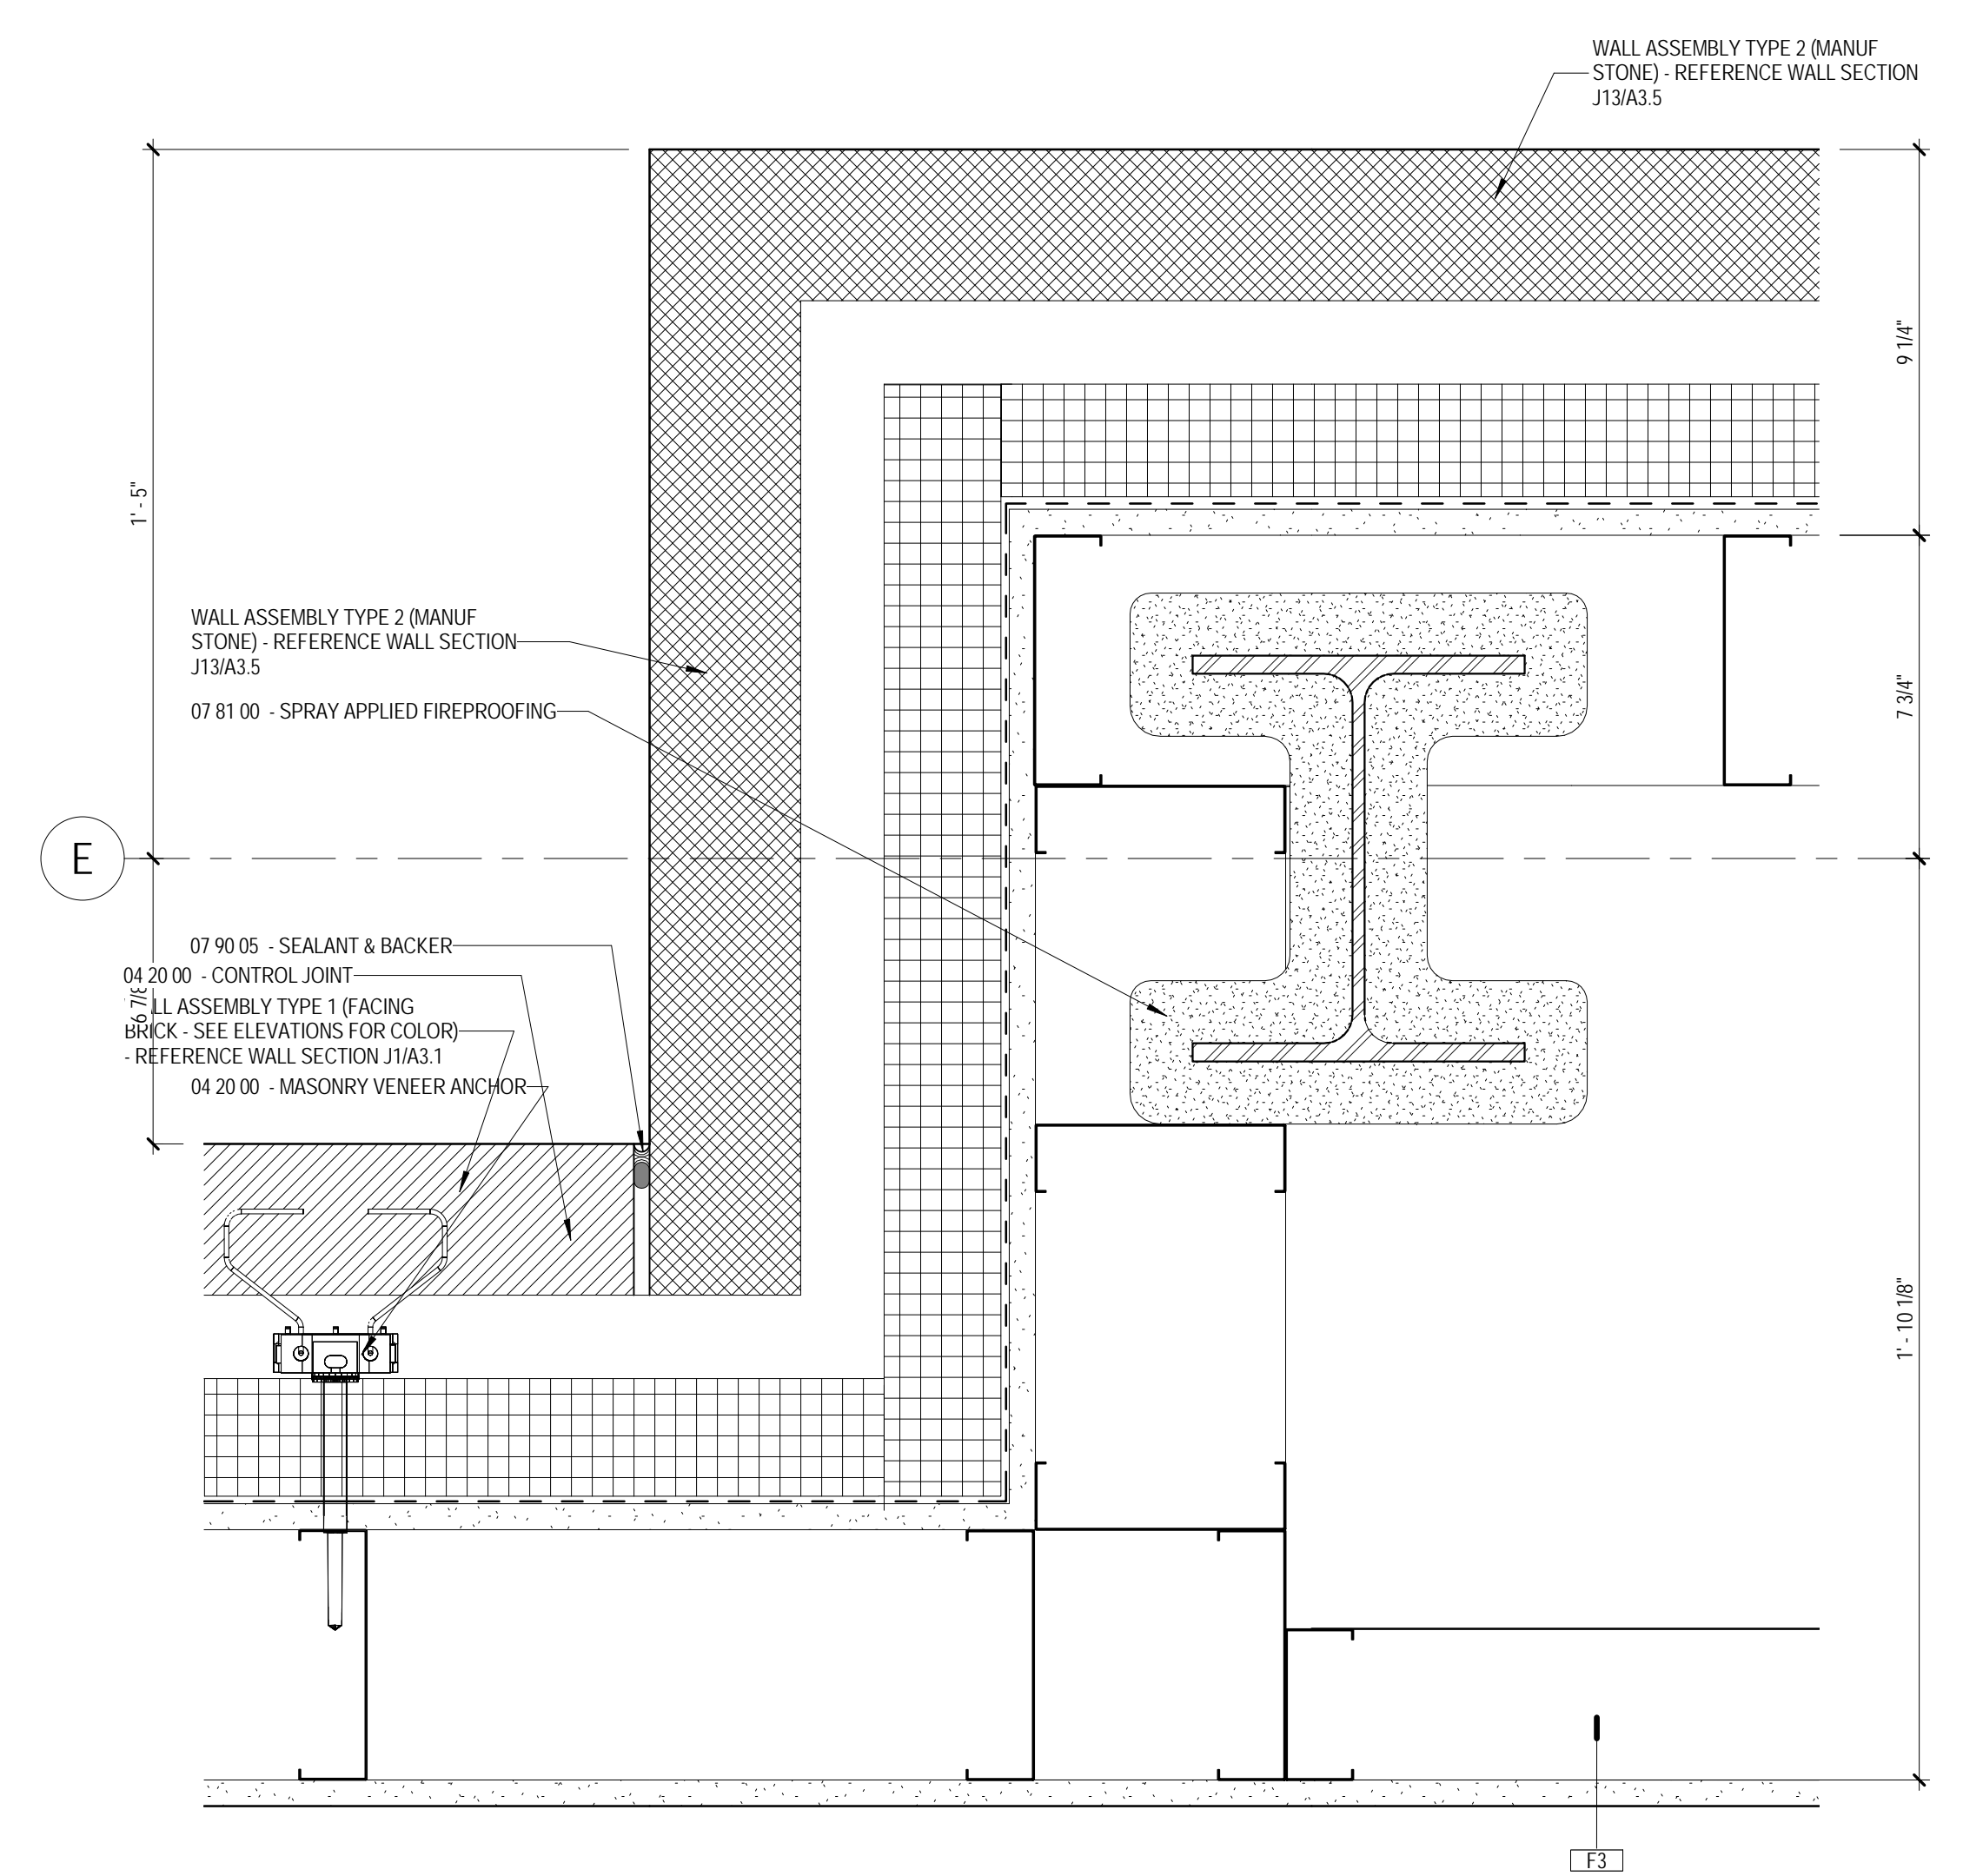

J9 PLAN DETAIL @ ELEV. LOBBY
 A5.1 3" = 1'-0"

The Park Danforth

RENOVATIONS AND ADDITIONS

777 Stevens Ave
 Portland, ME 04103

NO.	DESCRIPTION	DATE

CONTENT: PLAN DETAILS	
DRAWN BY:	Author
PROJECT NO:	13-059-00
DATE:	06/05/2015
REVISED:	10/16/2015
SCALE:	3" = 1'-0"
A5.1	
Project Phase CONFORMANCE SET	
COPYRIGHT © 2015 BY LAVALLEE BRENSINGER PROFESSIONAL ASSOCIATION. ALL RIGHTS RESERVED. NO REPRODUCTION WITHOUT PERMISSION.	

10/16/2015 2:42:23 PM C:\Projects\13-059-00_The Park Danforth_R15_10-06-2015_ScullInnovate.dwg