

A

B

C

D

E

F

G

H

I

J




The Park Danforth


RENOVATIONS AND ADDITIONS

777 Stevens Ave
 Portland, ME 04103

| NO. | DESCRIPTION | DATE |
|-----|-------------|----------|
| 2 | Addendum #2 | 06/25/15 |
| | | |
| | | |
| | | |
| | | |
| | | |

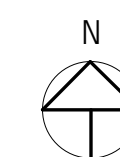

| | |
|---|------------|
| CONTENT: | |
| PLAN DETAILS | |
| DRAWN BY: | Author |
| PROJECT NO. | 13-059-00 |
| DATE: | 06/05/2015 |
| REVISED: | 10/16/2015 |
| SCALE: | 3" = 1'-0" |
| A5.11 | |
| Project Phase | |
| CONFORMANCE SET | |
| <small>COPYRIGHT © 2015 BY LAVALLEE BRENSINGER PROFESSIONAL ASSOCIATION. ALL RIGHTS RESERVED. NO REPRODUCTION WITHOUT PERMISSION.</small> | |

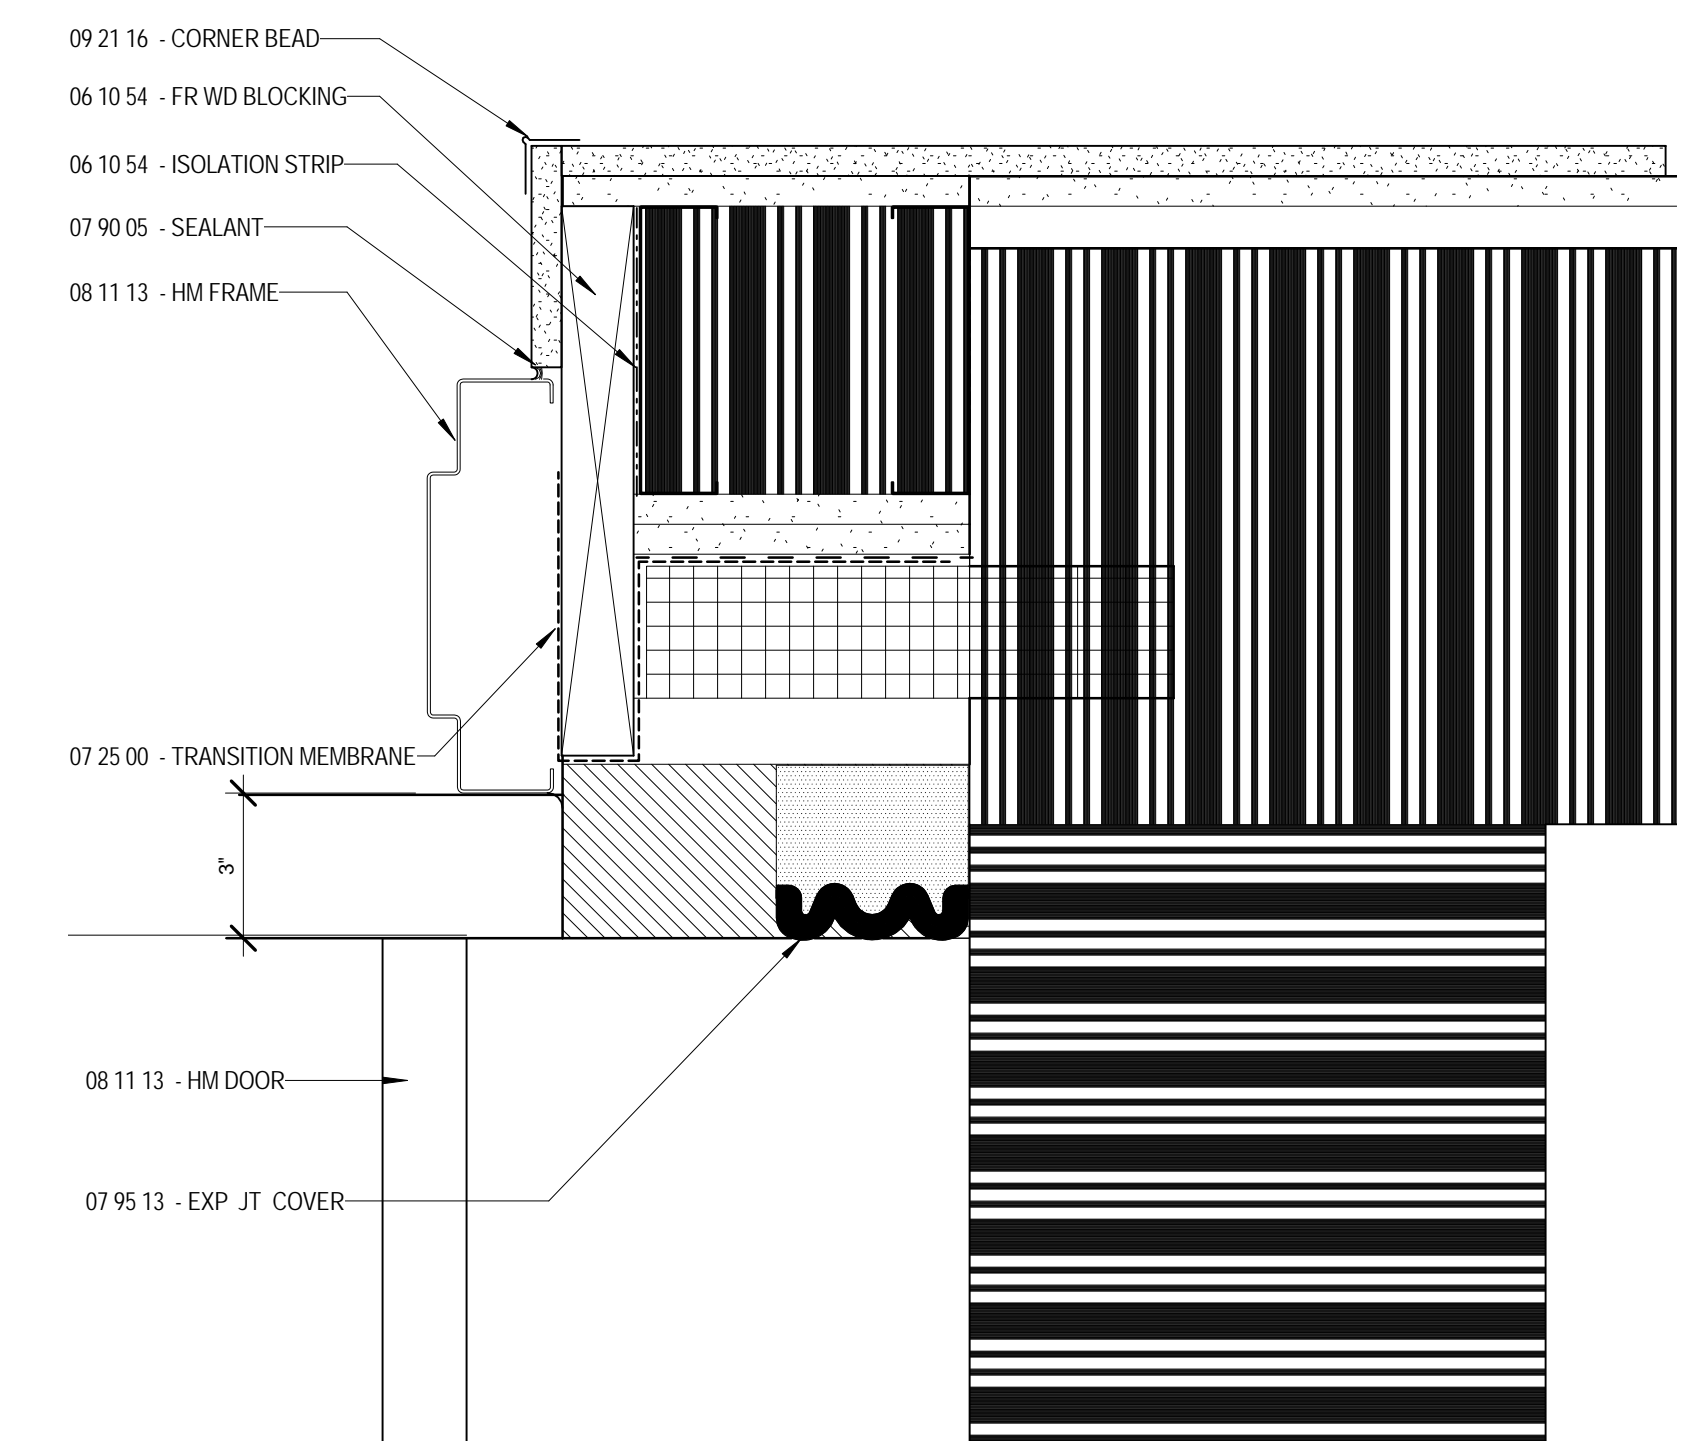

J11 GROUND LEVEL - CONNECTOR & AUDITORIUM - Callout 1
A5.11 3" = 1'-0"

10/16/2015 2:55:29 PM C:\Projects\13-059-00_The Park Danforth_R15_10.08.2015_SouthElevation.dwg