


The Park Danforth


RENOVATIONS AND ADDITIONS

777 Stevens Ave
 Portland, ME 04103


| NO. | DESCRIPTION | DATE |
|-----|-------------|----------|
| 2 | Addendum #2 | 06/25/15 |
| | | |
| | | |
| | | |
| | | |
| | | |
| | | |
| | | |
| | | |

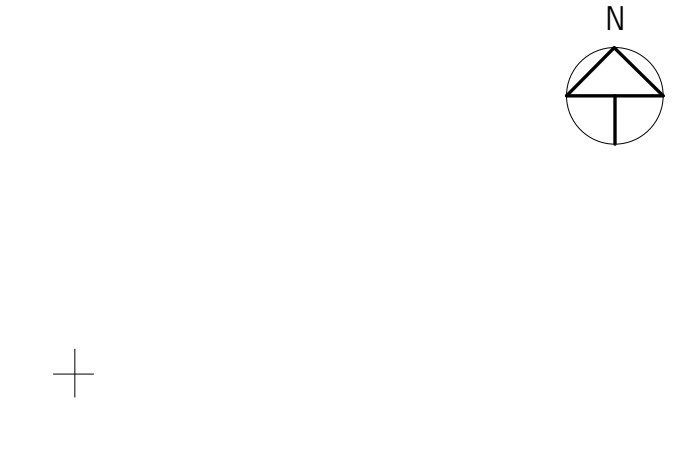


| | |
|---|------------|
| CONTENT: PLAN DETAILS | |
| DRAWN BY: | Author |
| PROJECT NO.: | 13-059-00 |
| DATE: | 06/05/2015 |
| REVISED: | 10/16/2015 |
| SCALE: | 3" = 1'-0" |
| A5.7 | |
| Project Phase CONFORMANCE SET | |
| <small>COPYRIGHT © 2015 BY LAVALLEE BRENSINGER PROFESSIONAL ASSOCIATION. ALL RIGHTS RESERVED. NO REPRODUCTION WITHOUT PERMISSION.</small> | |

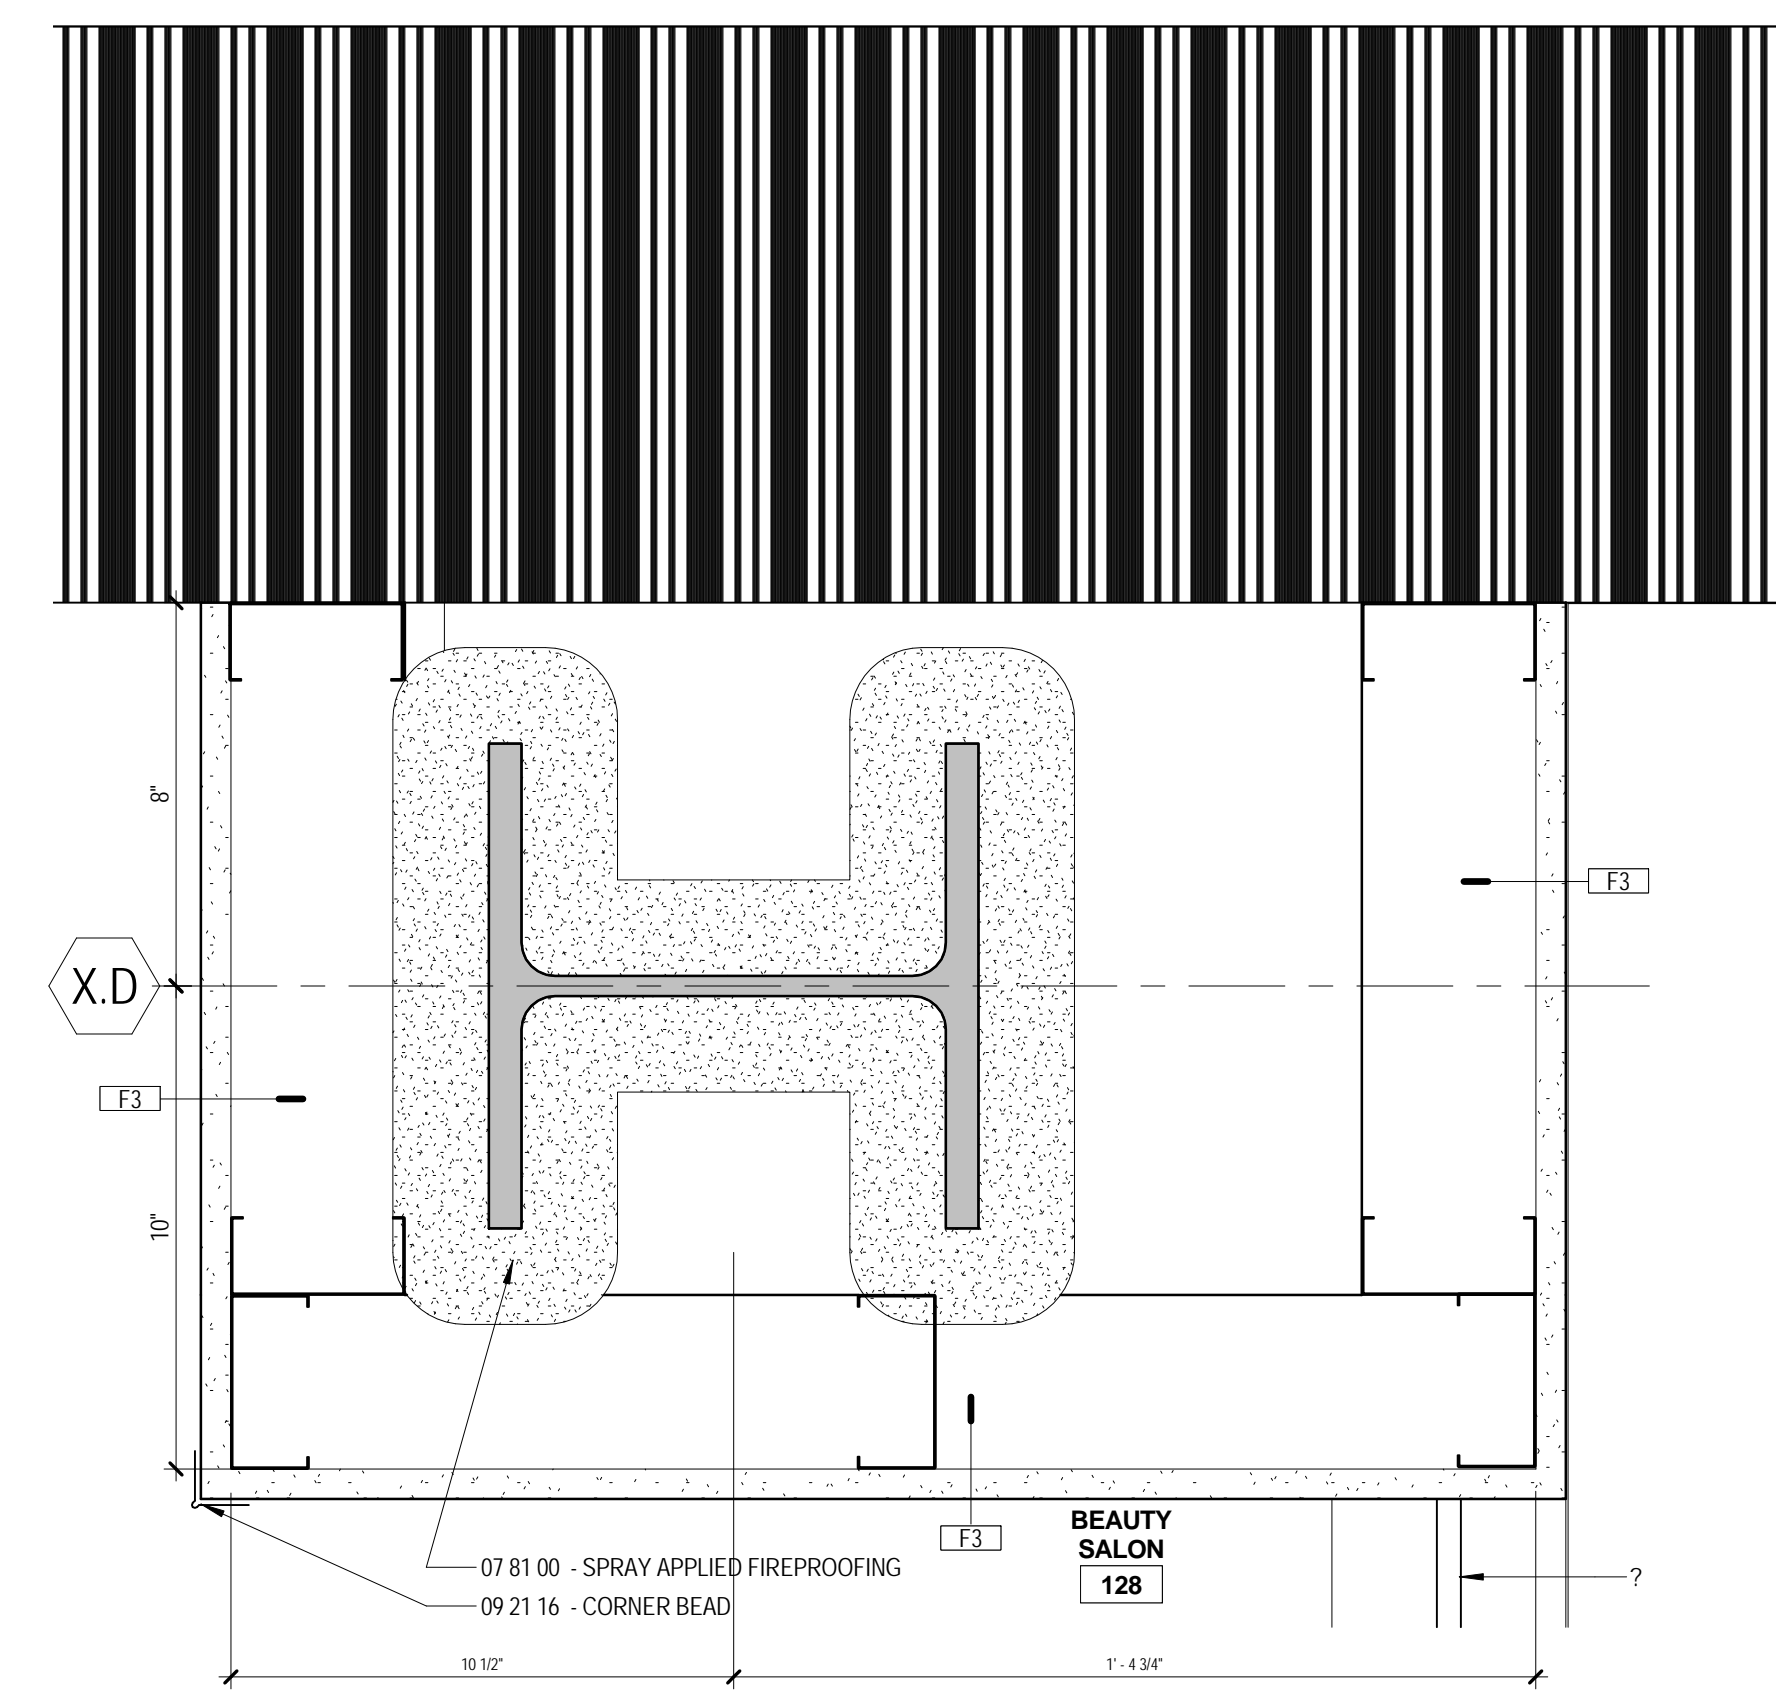


D1 GROUND LEVEL - MAIN STREET - BEAUTY SALON 128
 A5.7 3" = 1'-0"

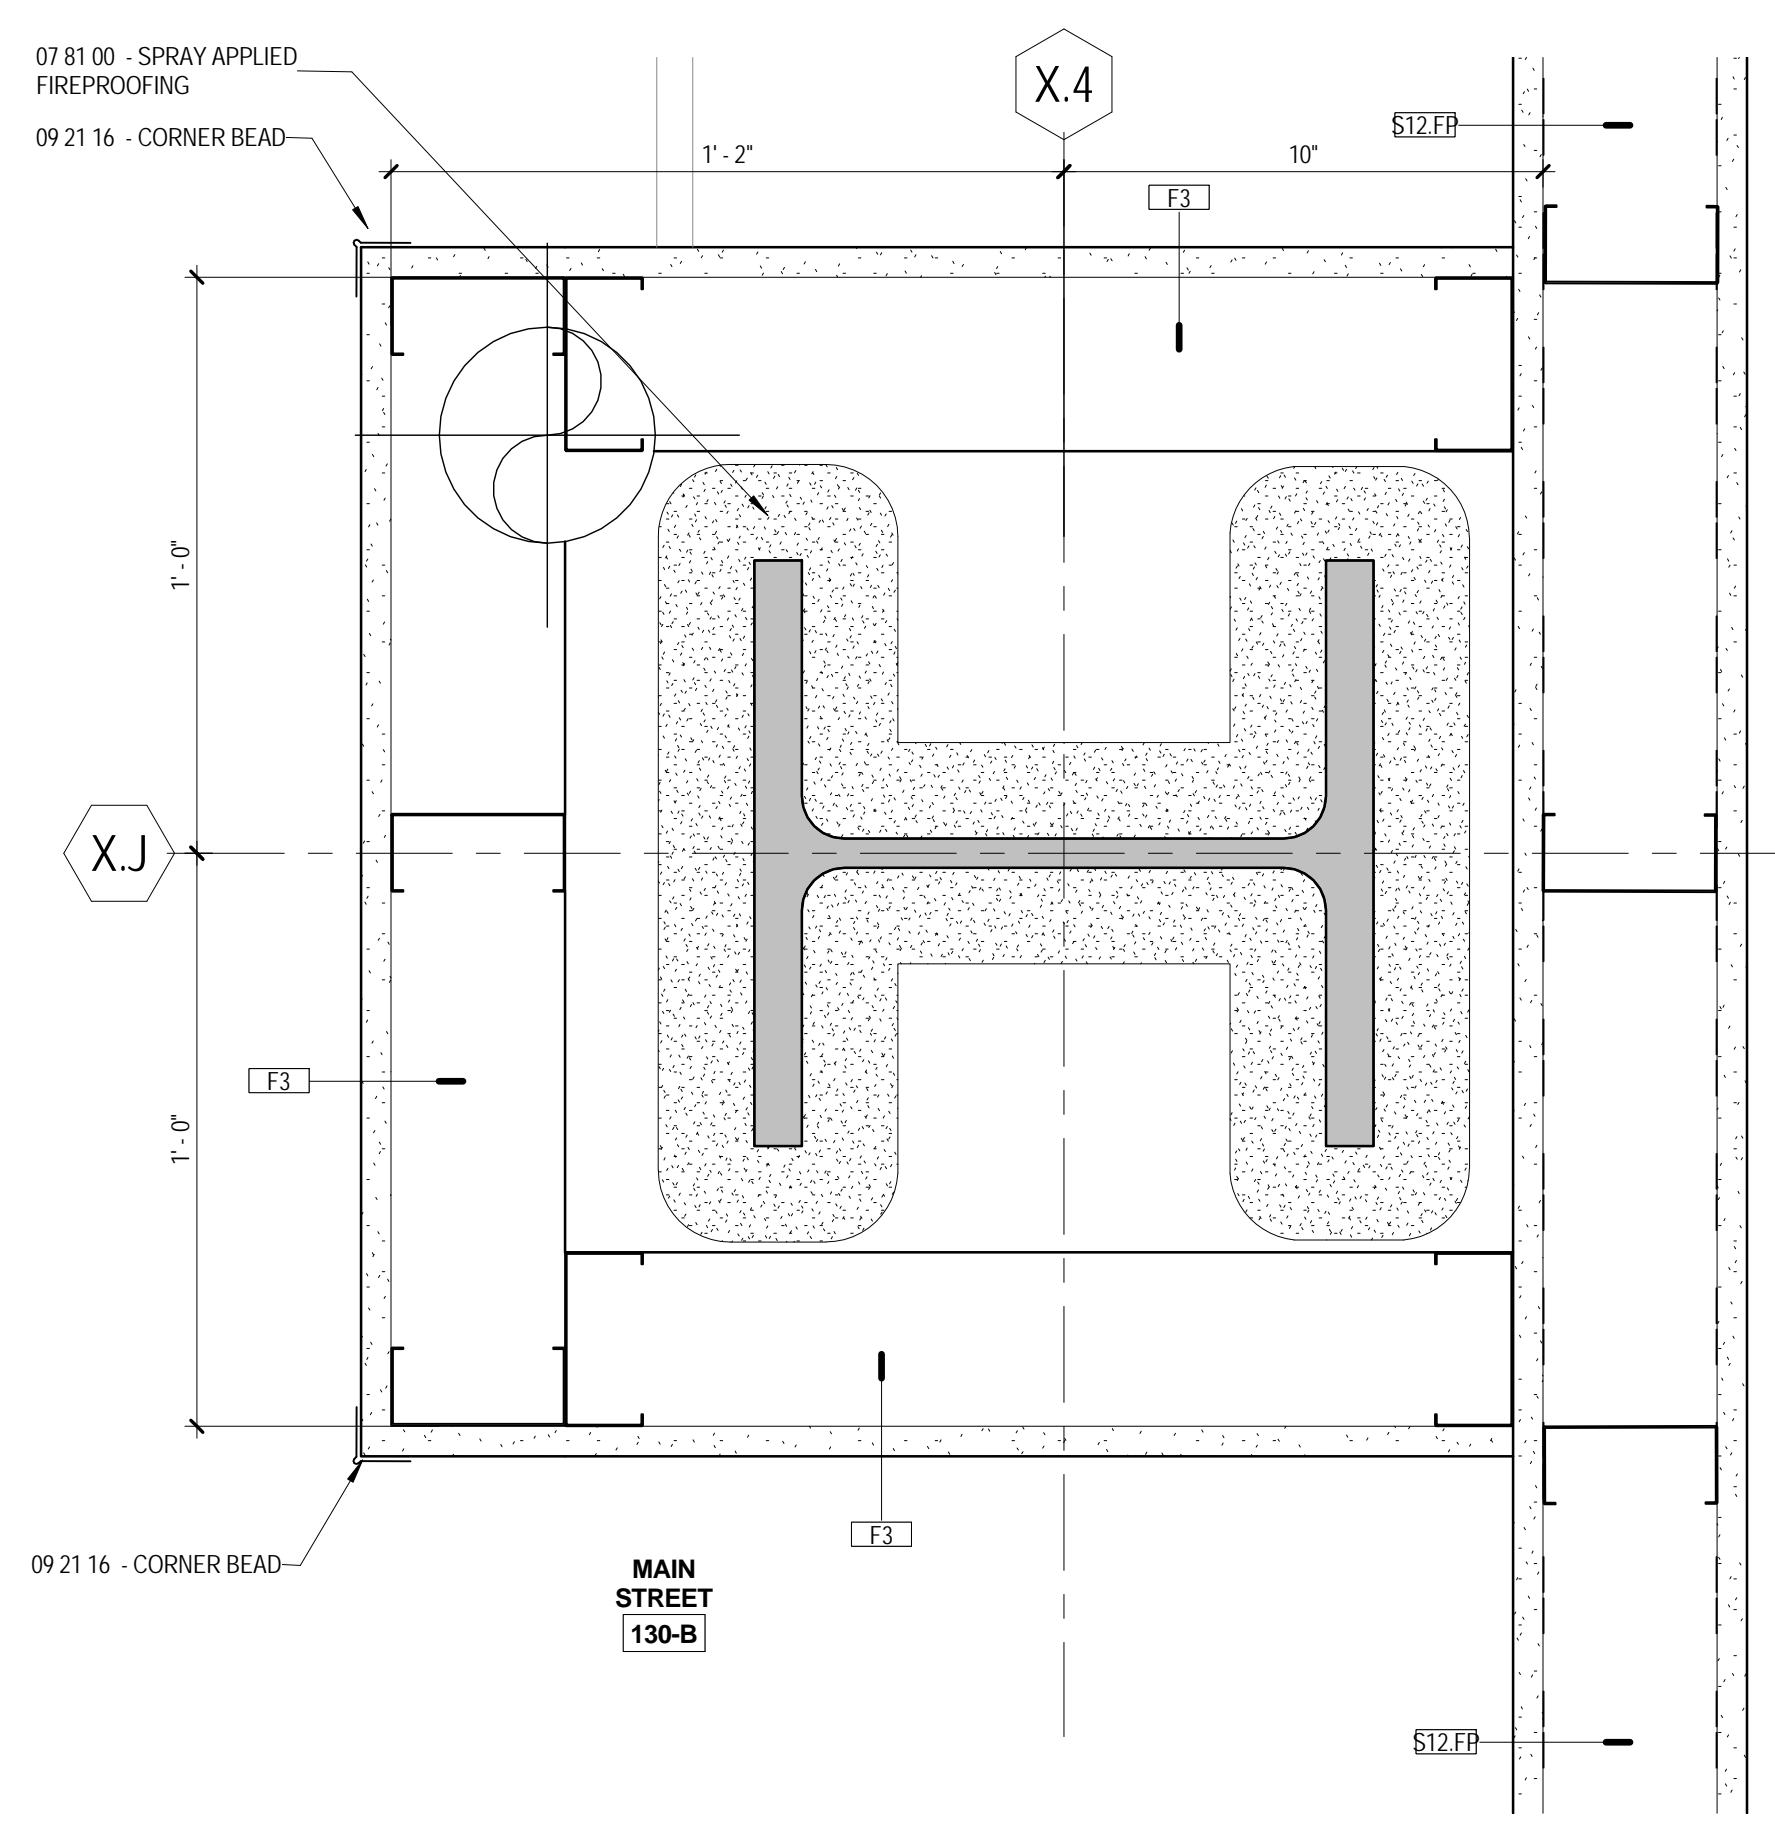


D5 GROUND LEVEL - MAIN STREET - MAIN STREET 130-B
 A5.7 3" = 1'-0"

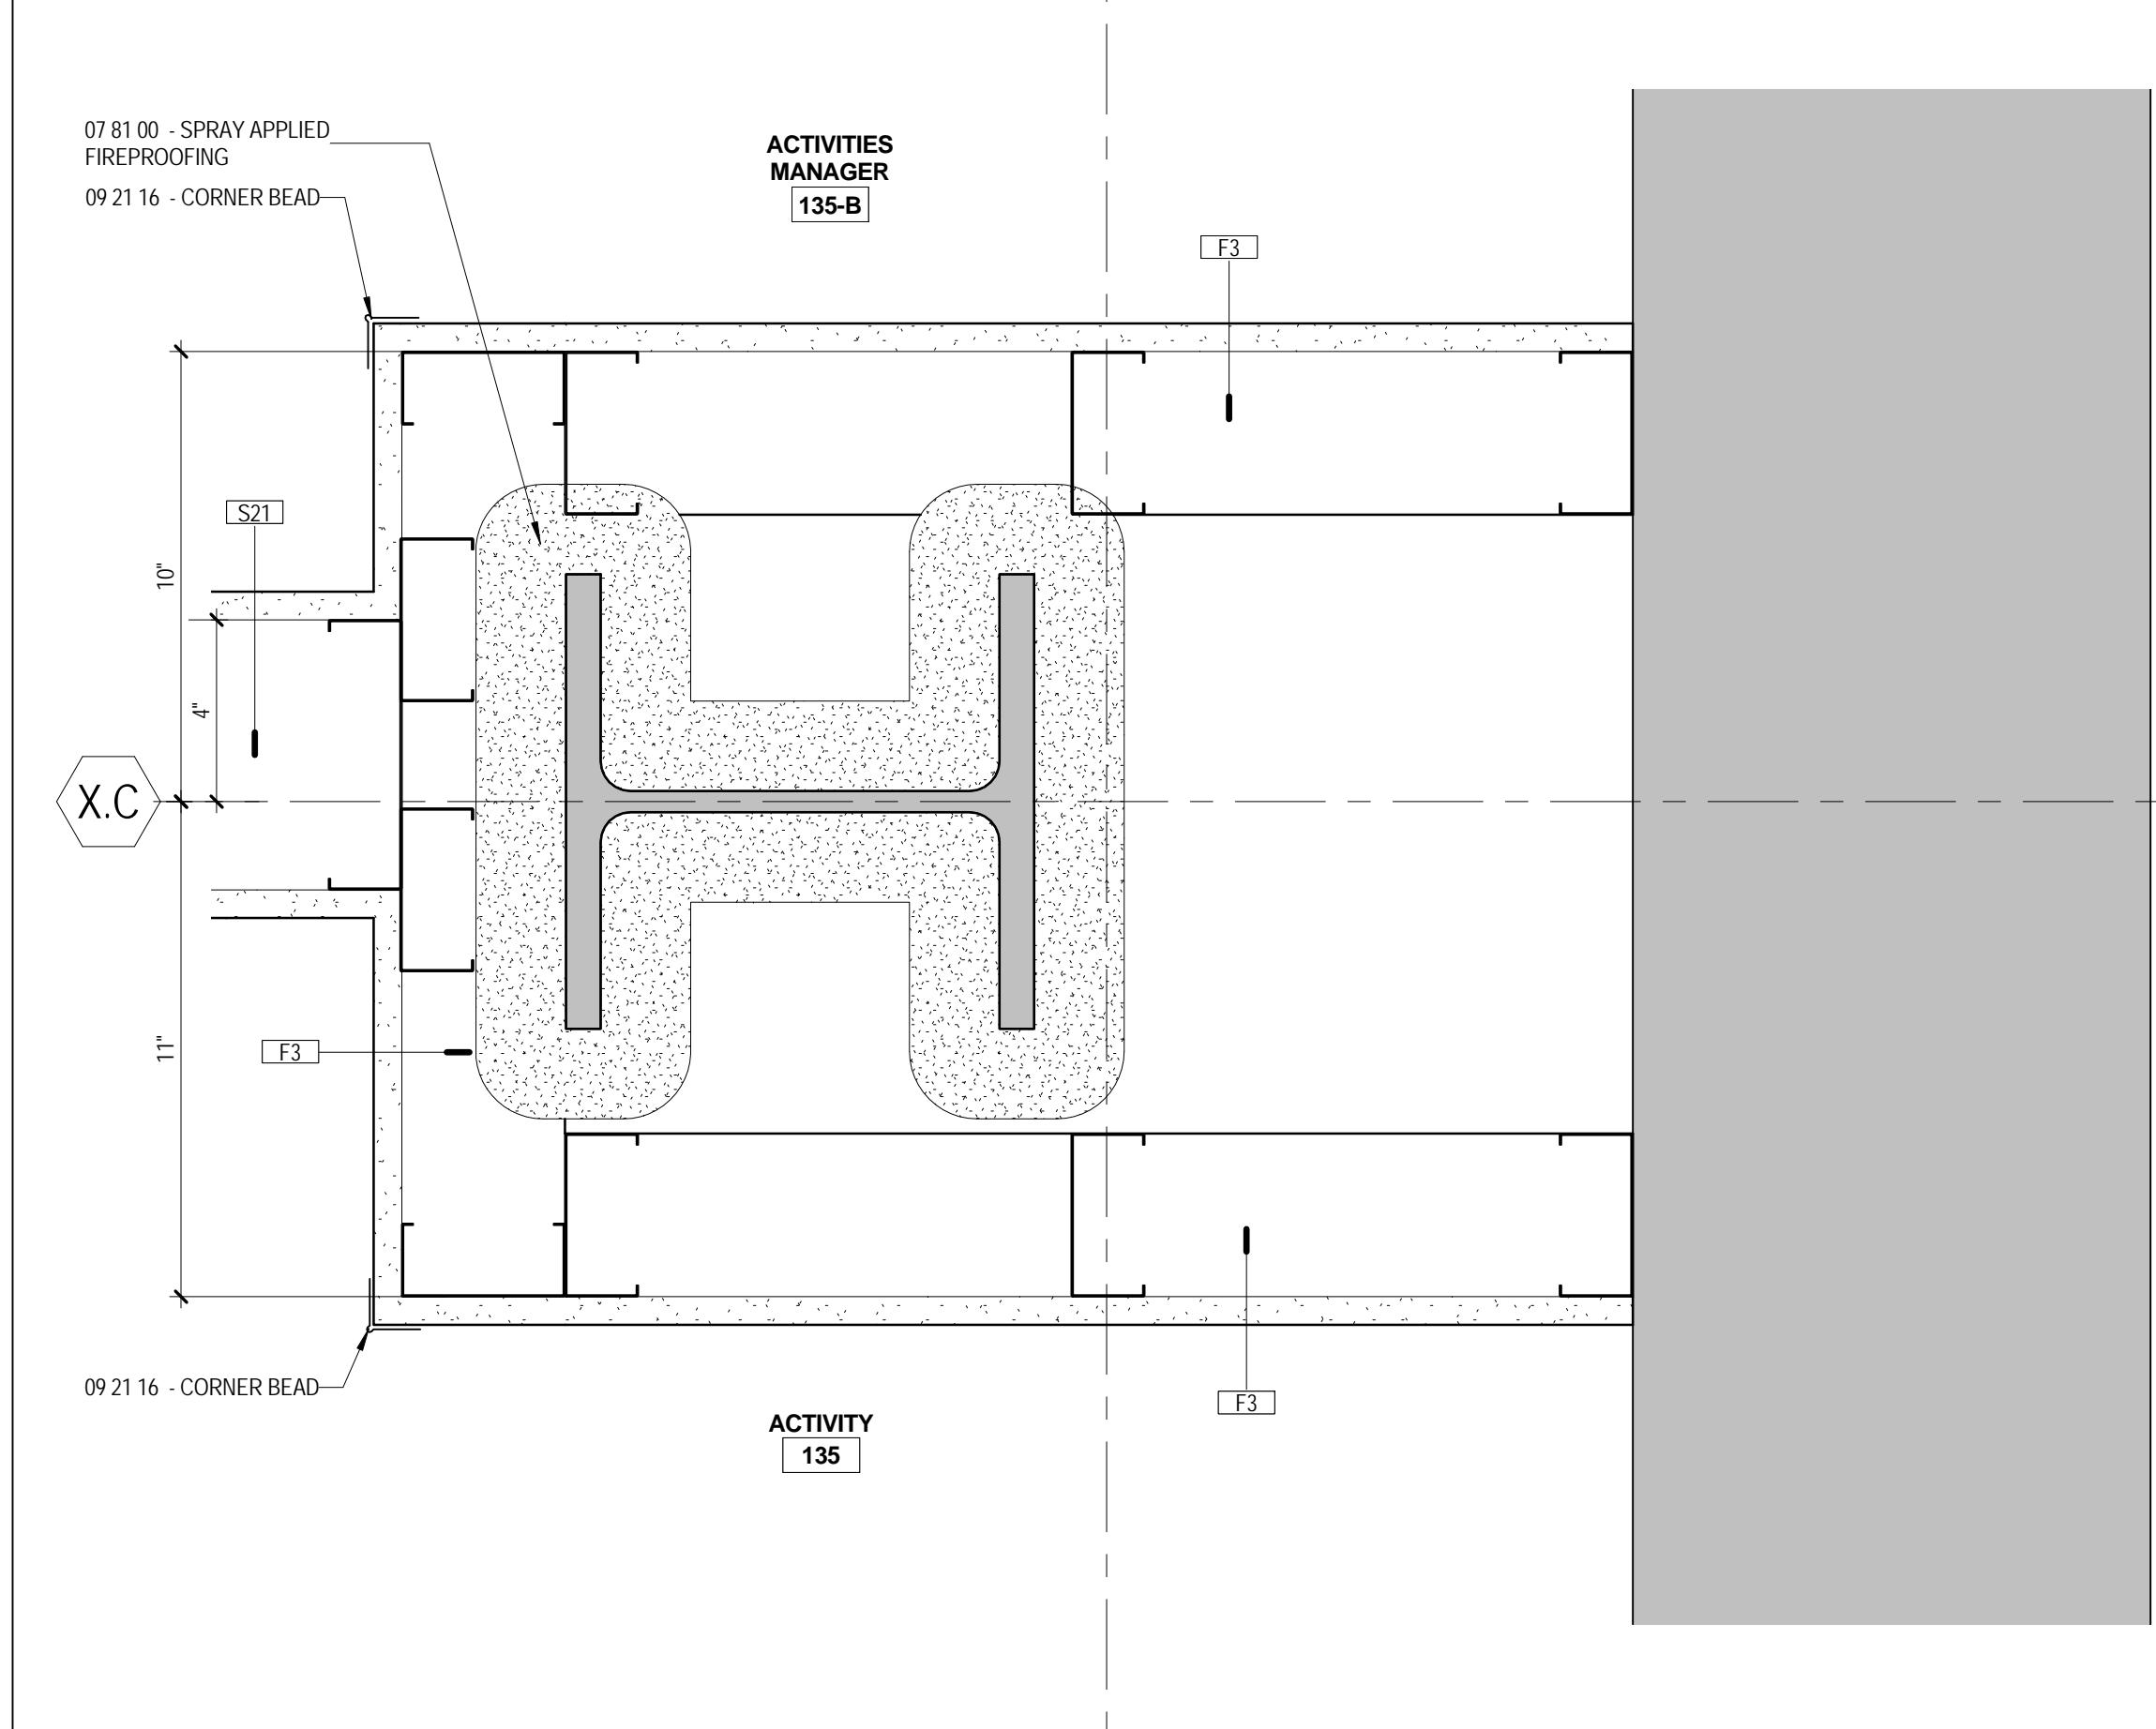


D9 GROUND LEVEL - MAIN STREET - ACTIVITY 133
 A5.7 3" = 1'-0"

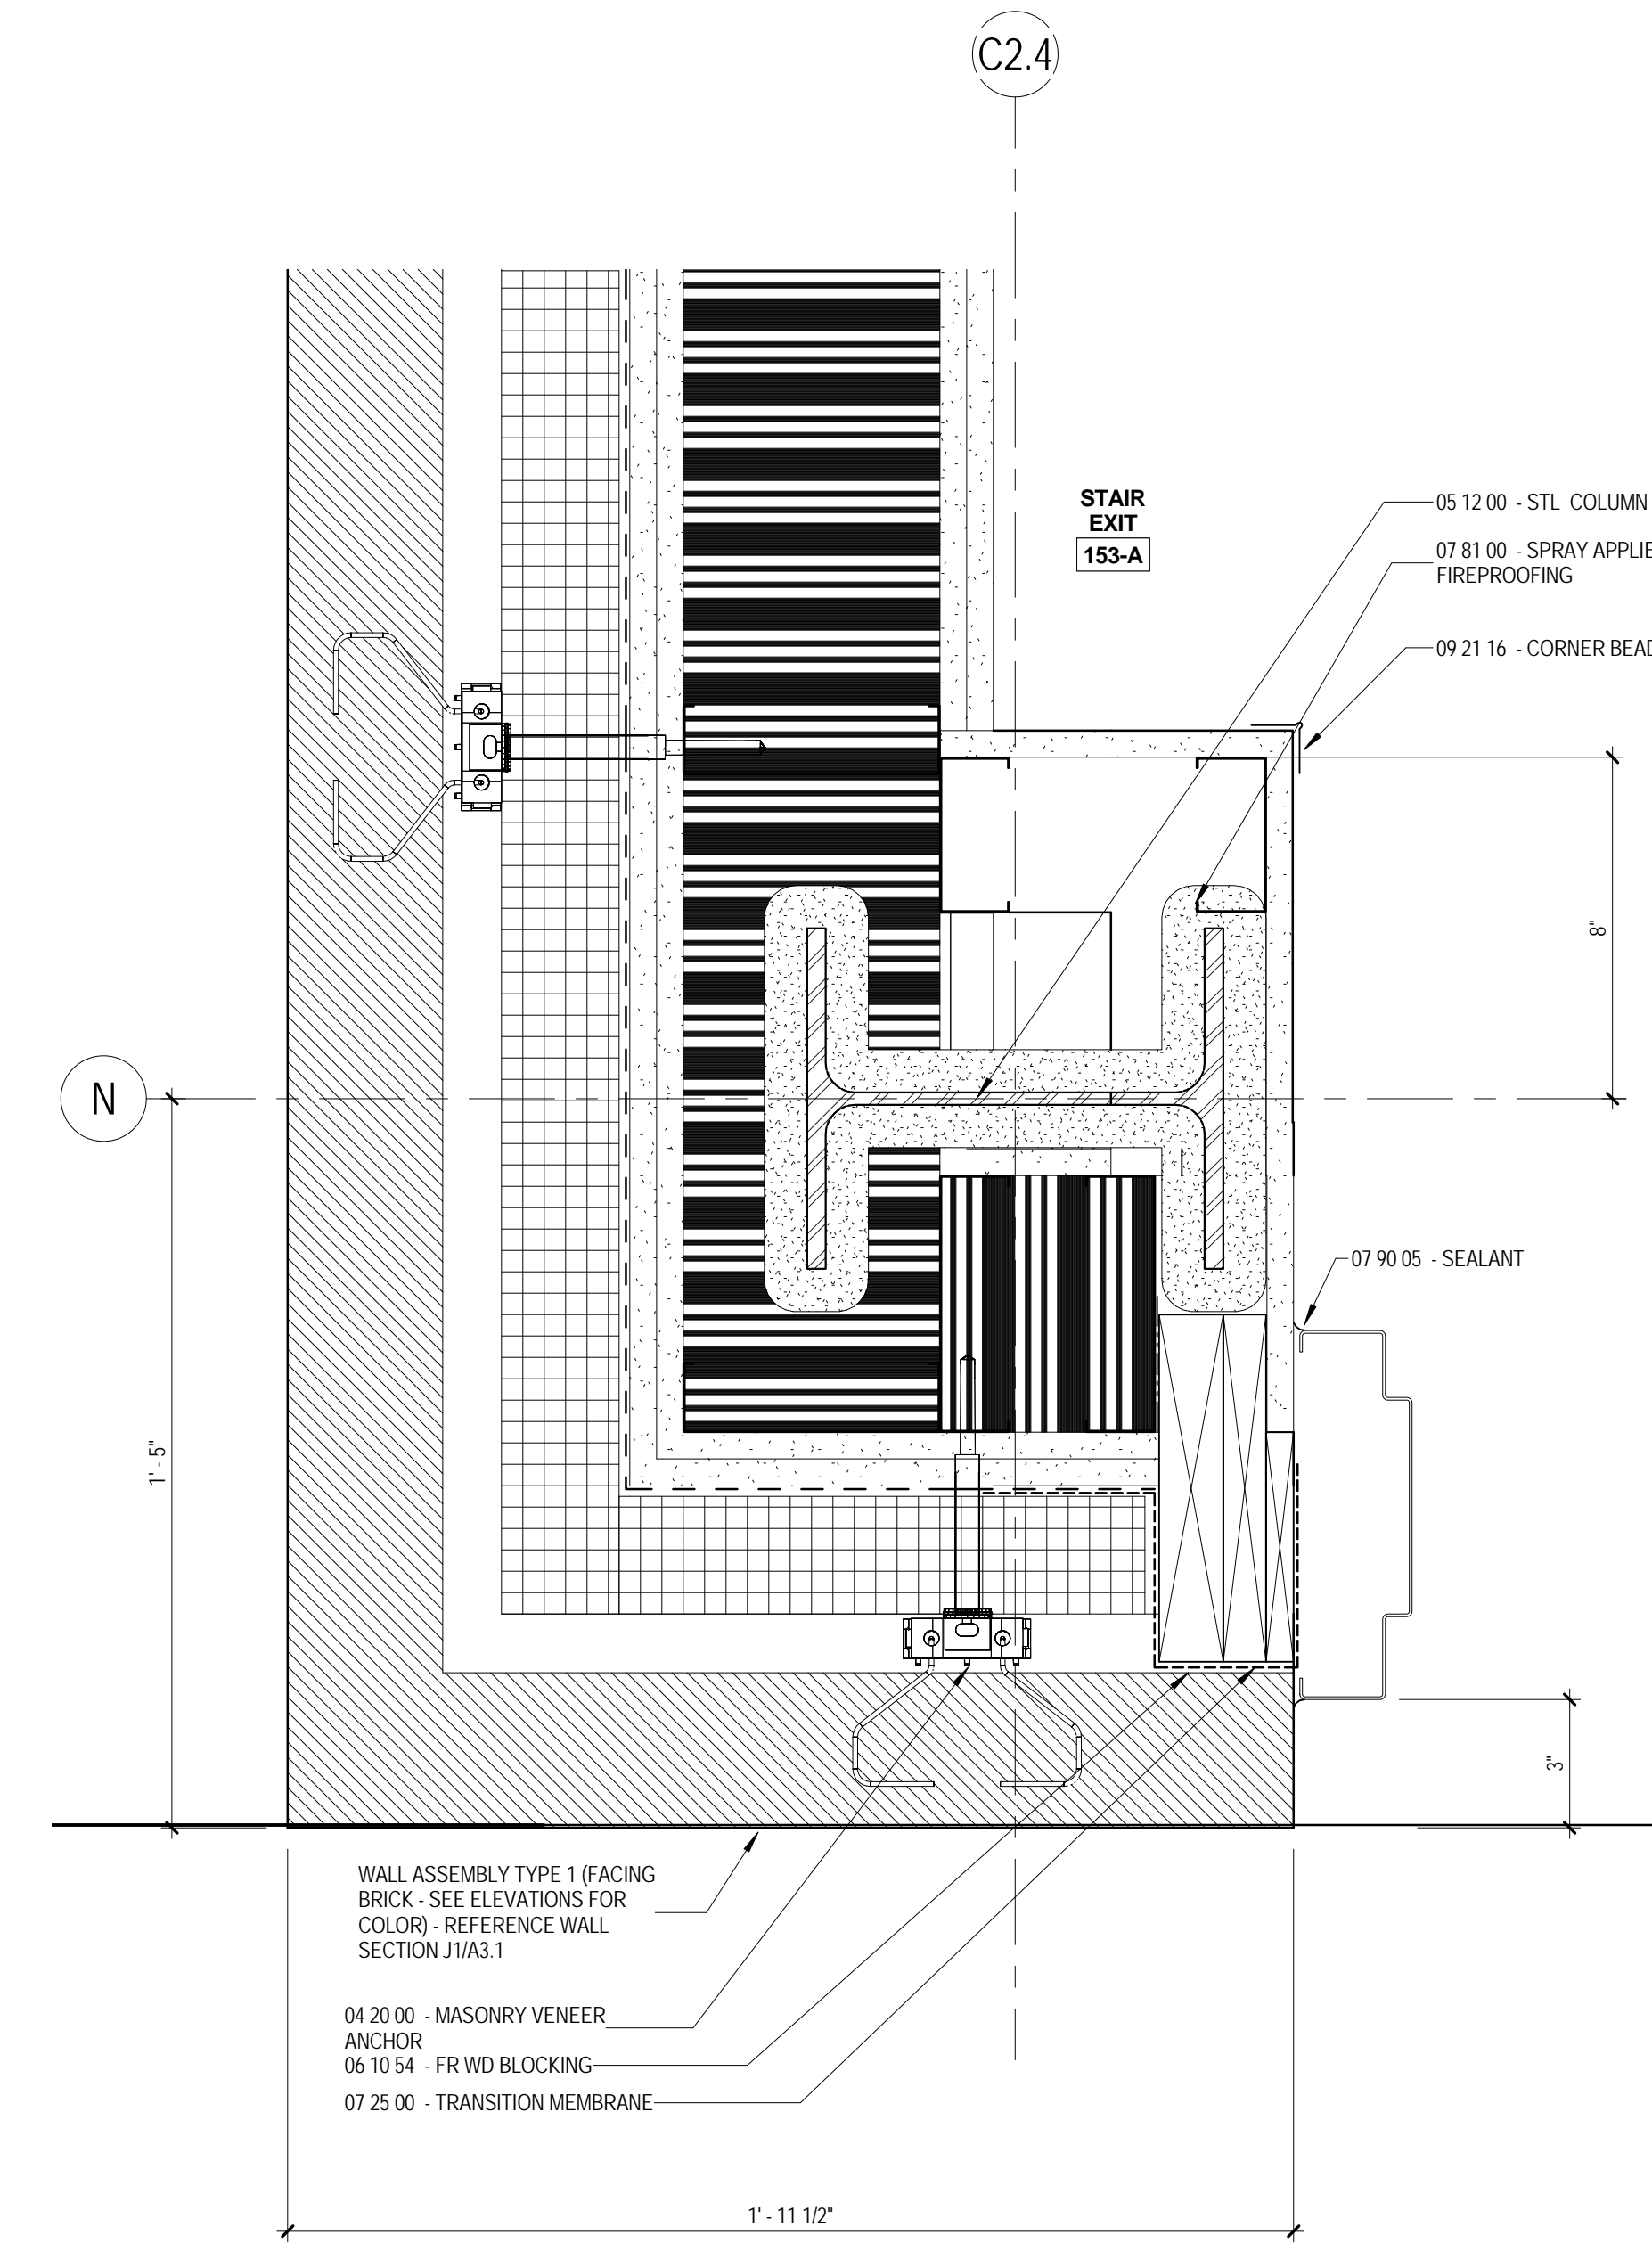


J1 GROUND LEVEL - CONNECTOR & AUDITORIUM - STAIR EXIT
 A5.7 3" = 1'-0"

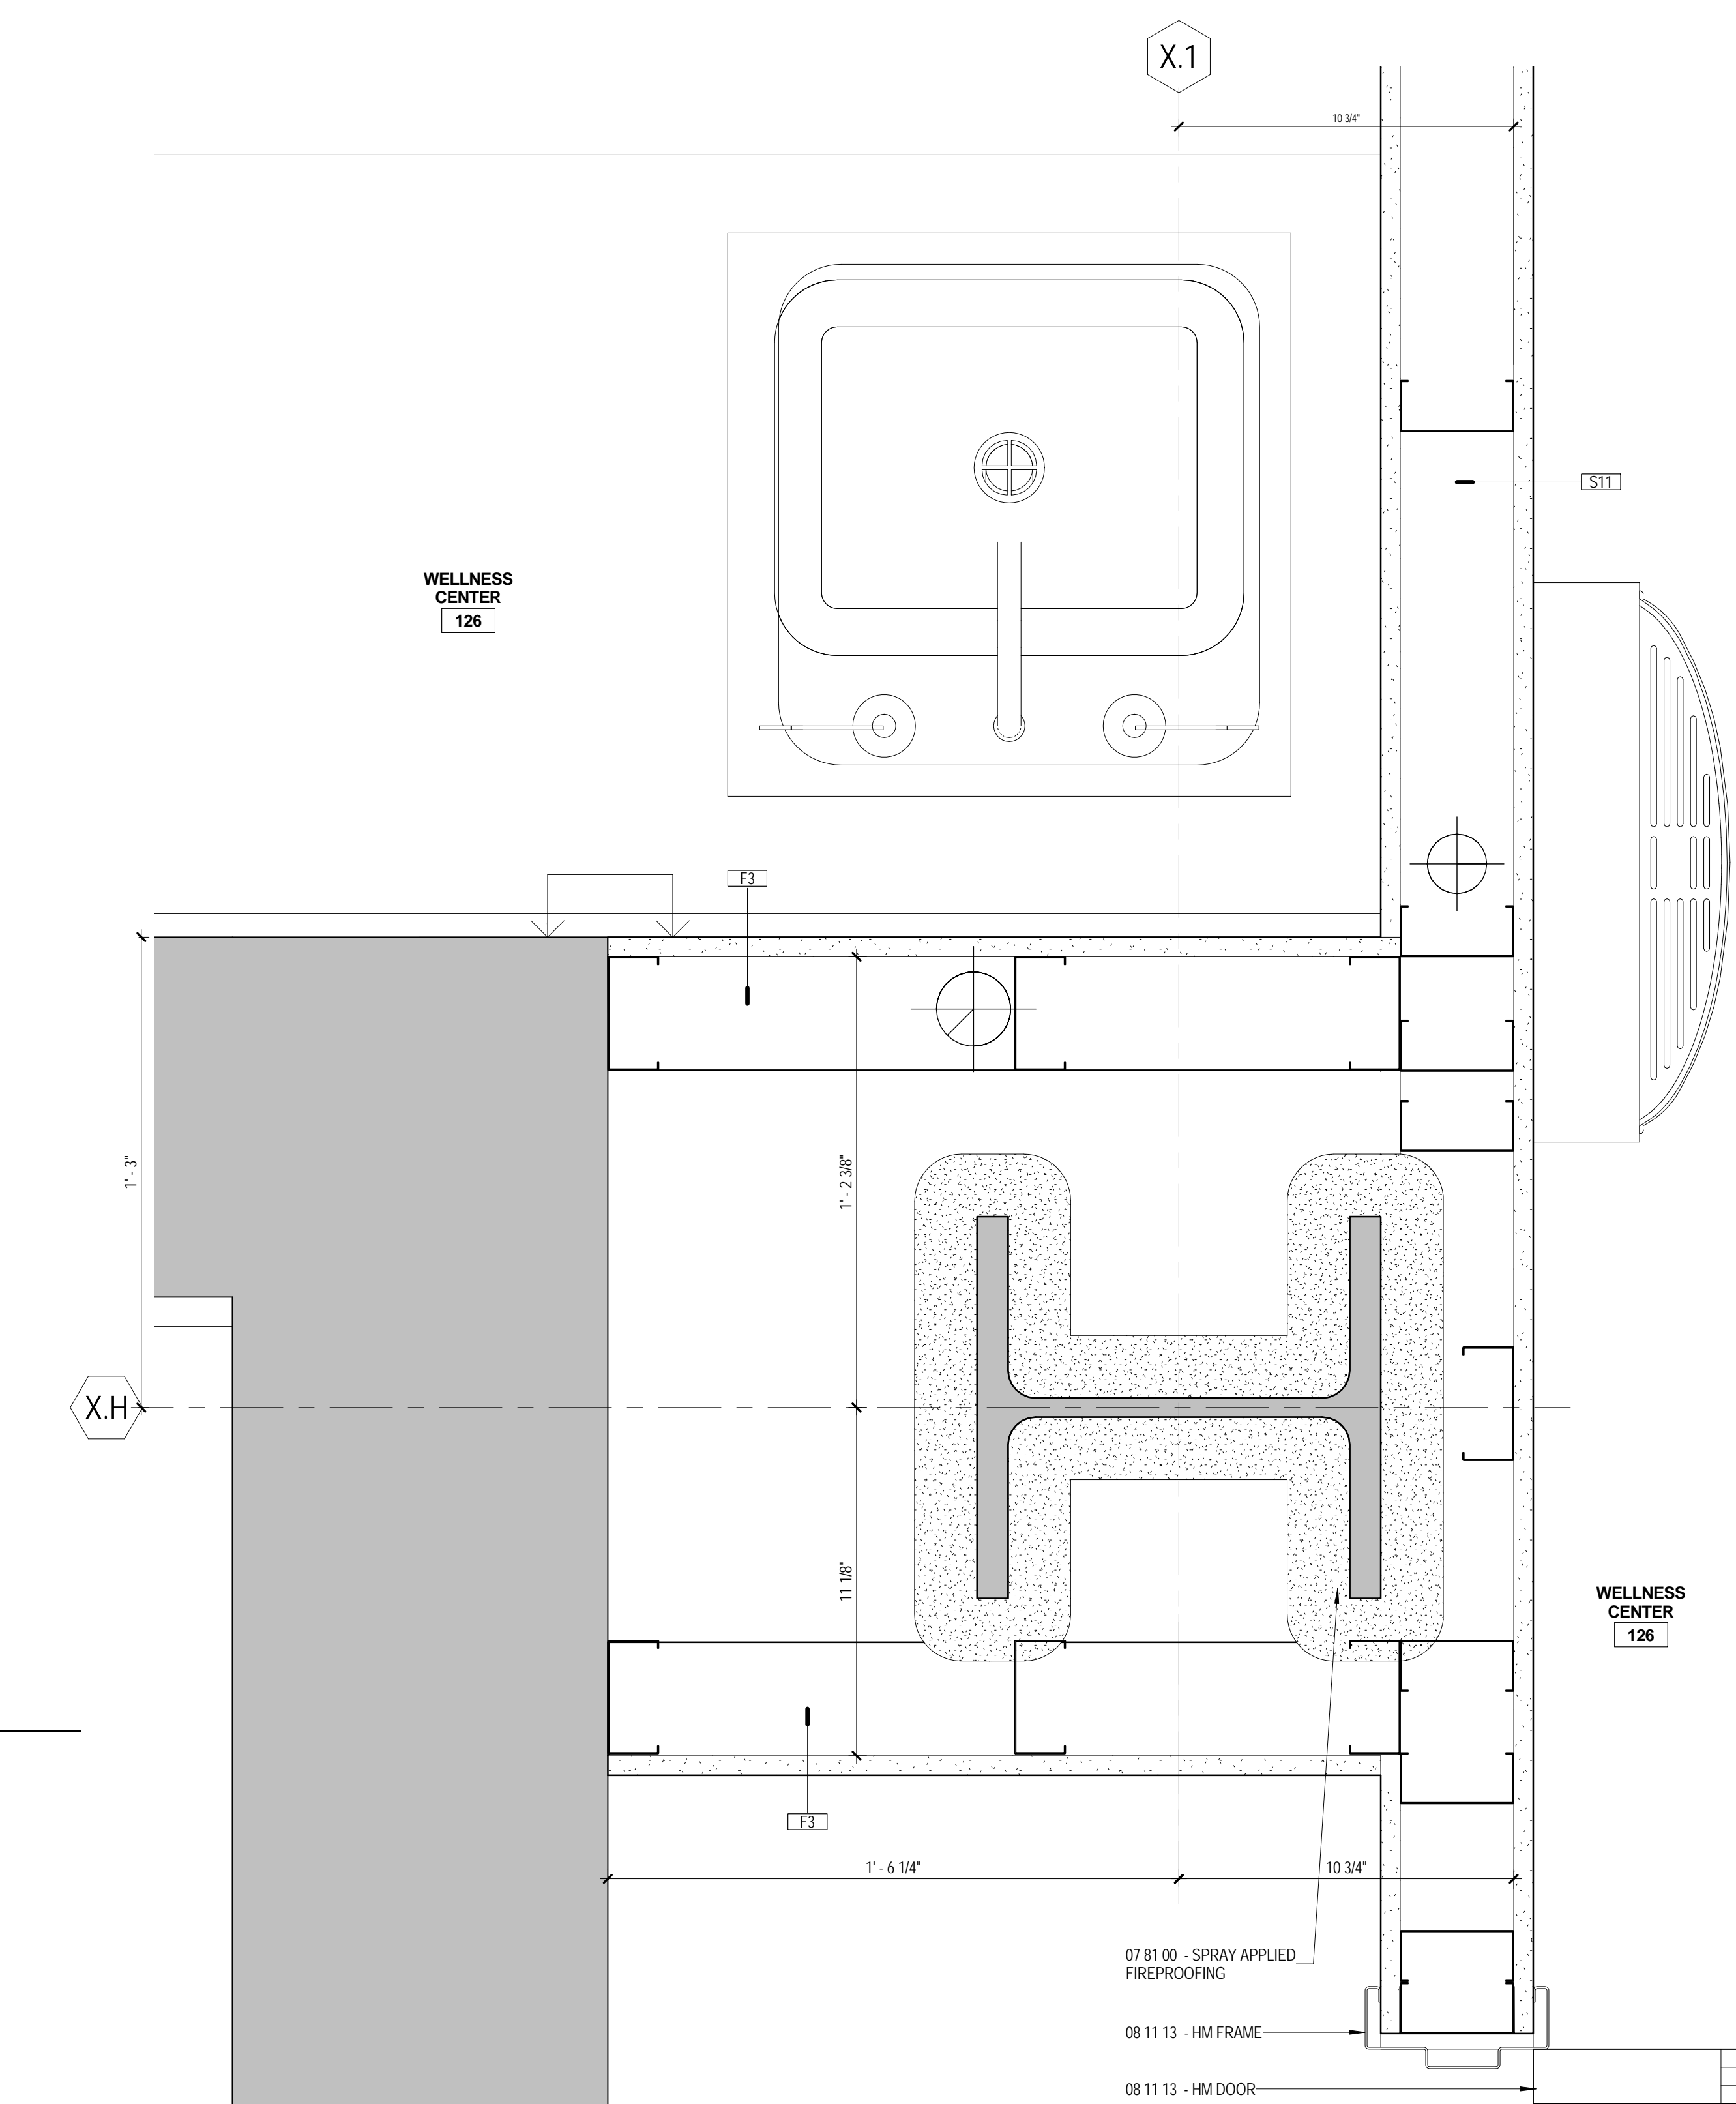

J5 GROUND LEVEL - MAIN STREET - WELLNESS CENTER 126
 A5.7 3" = 1'-0"

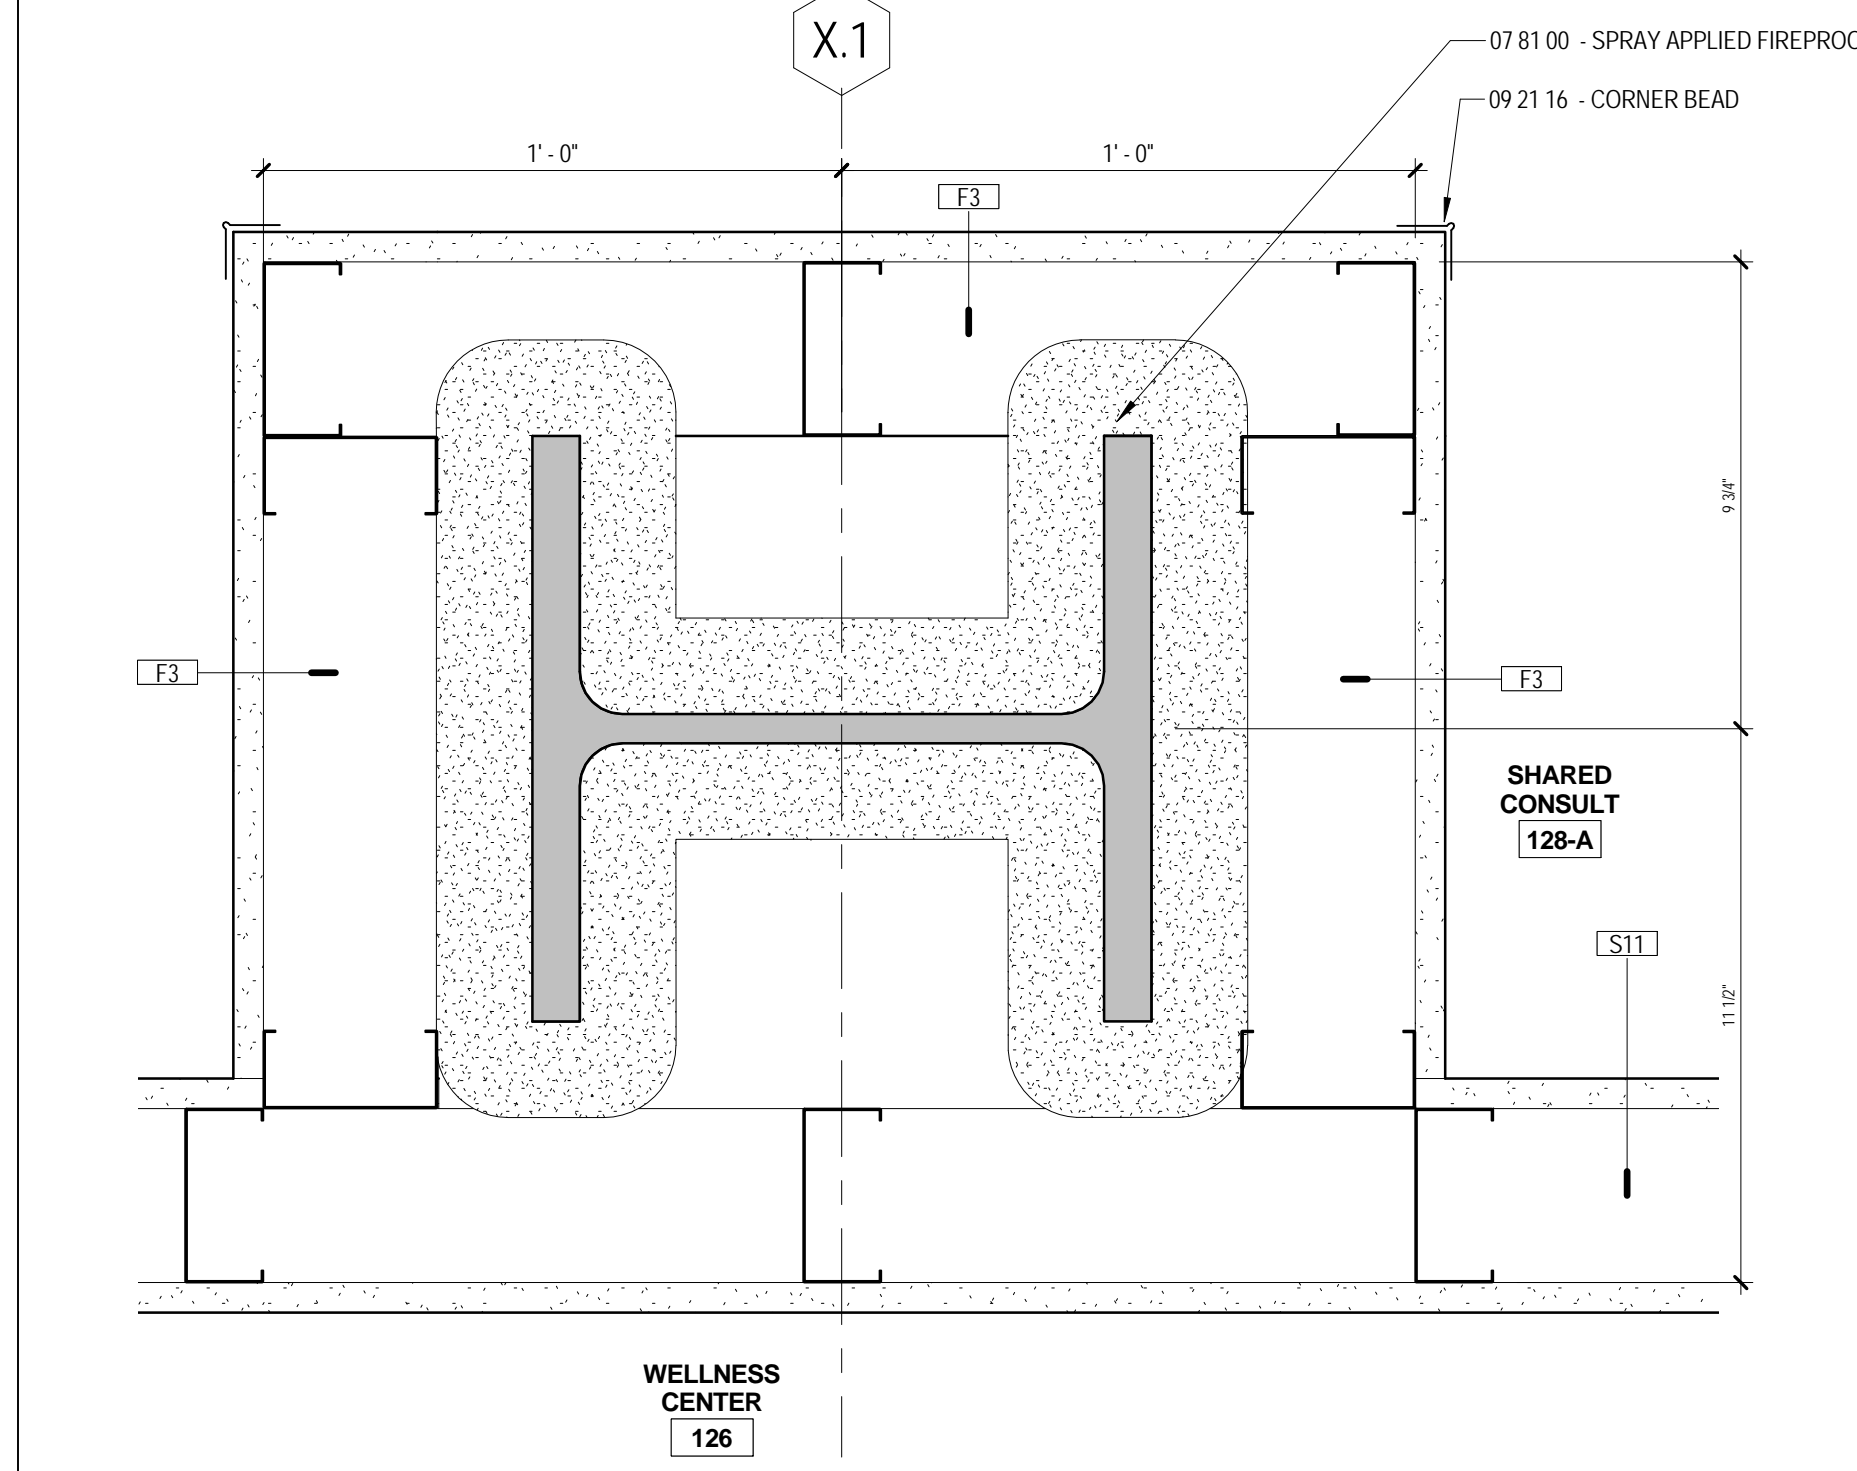

G10 GROUND LEVEL - MAIN STREET - SHARED CONSULT 128-A
 A5.7 3" = 1'-0"

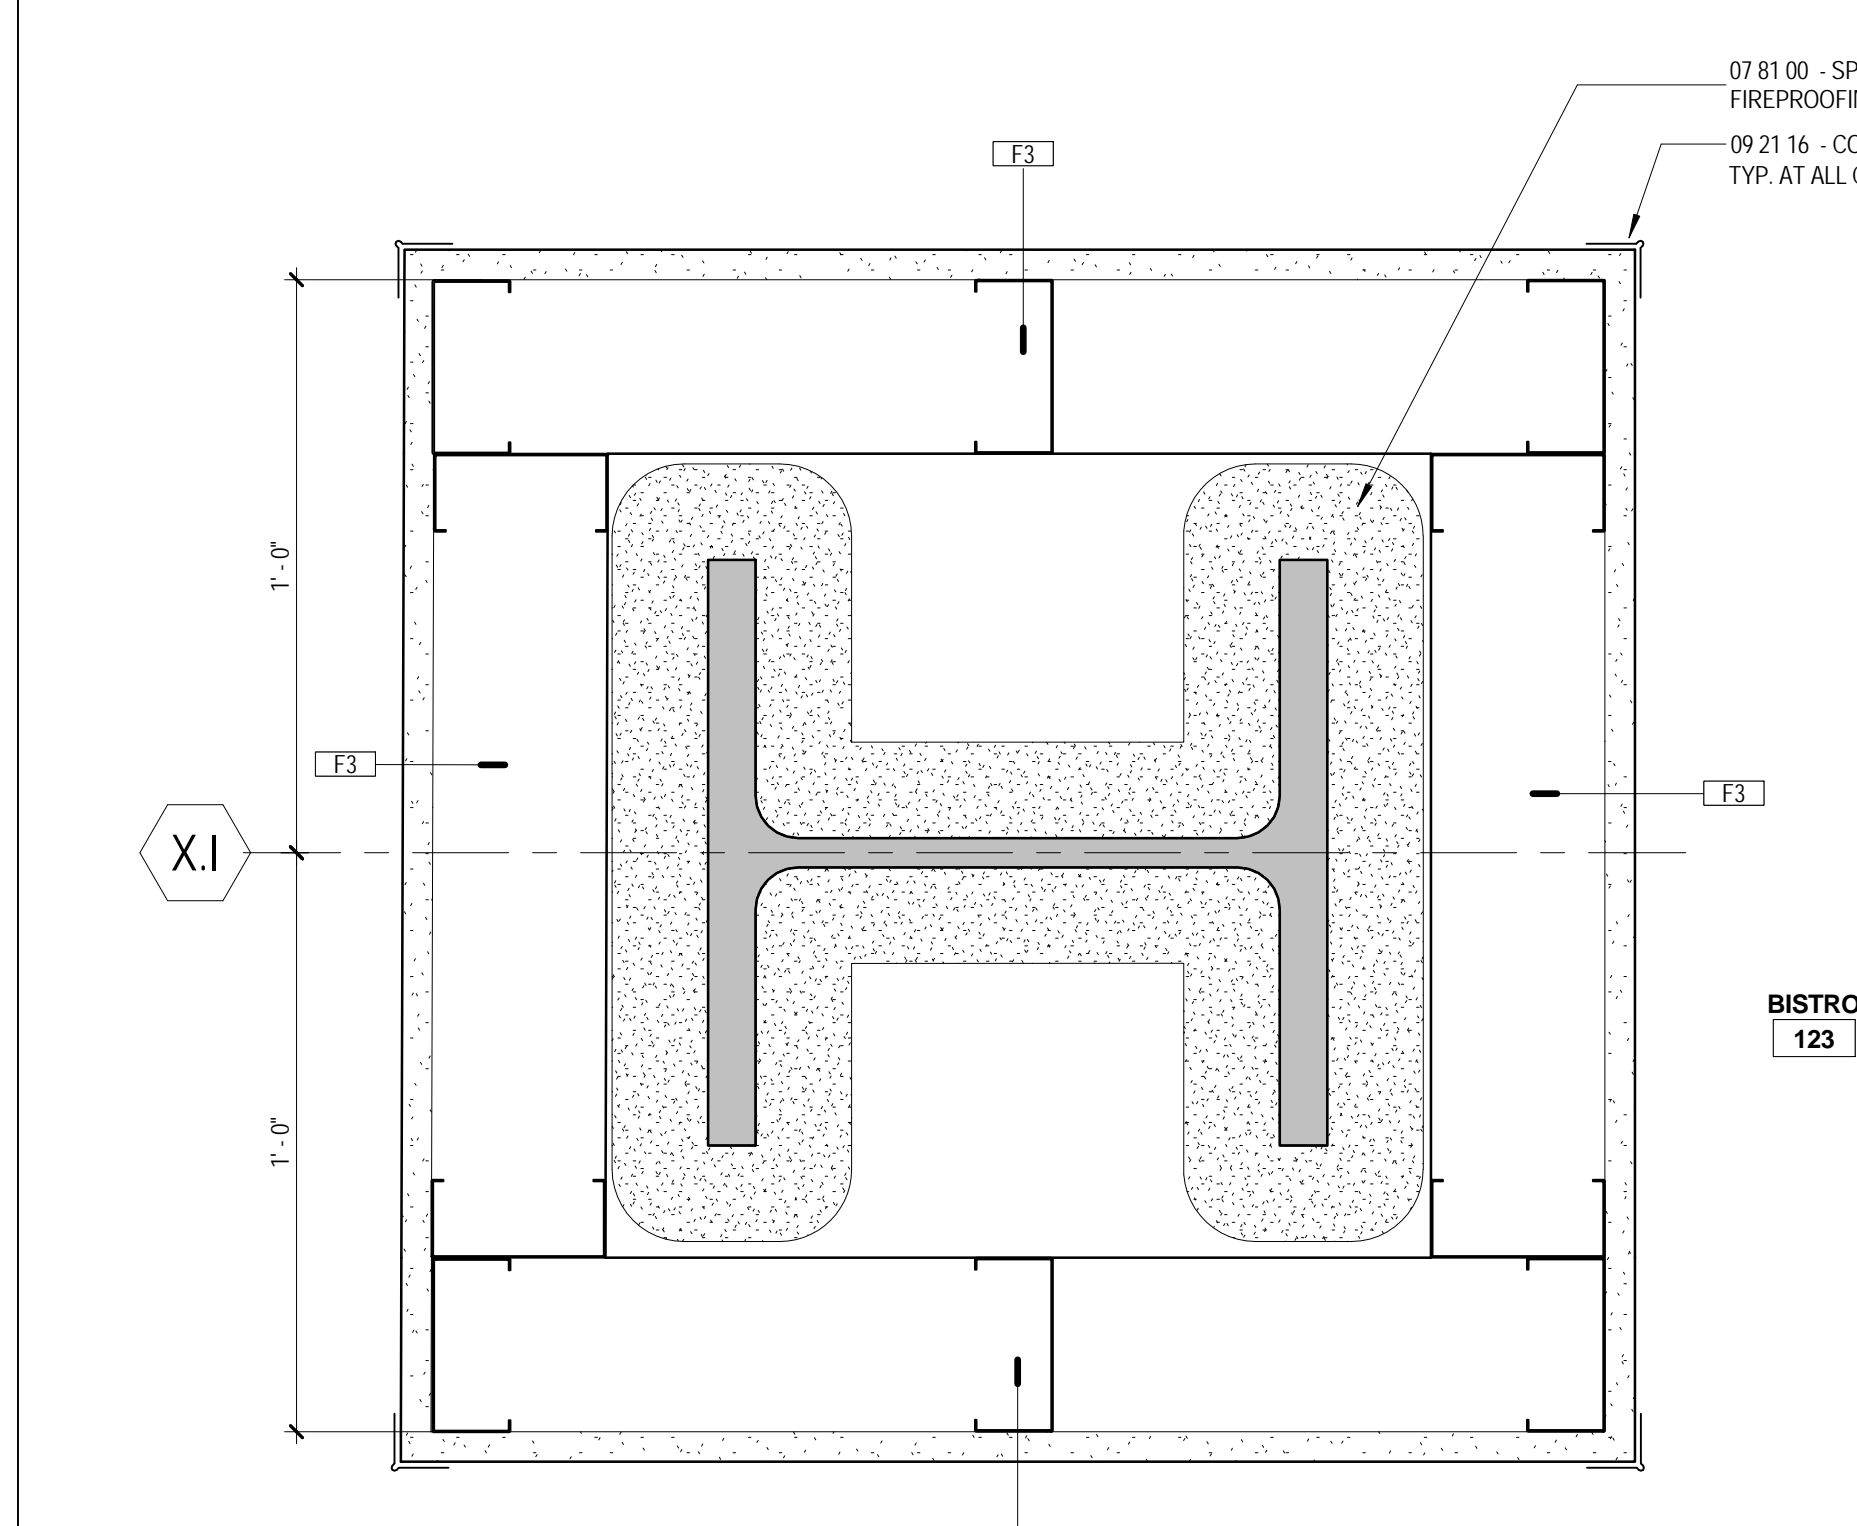

J10 GROUND LEVEL - MAIN STREET - BISTRO 123
 A5.7 3" = 1'-0"

10/10/2015 2:55:01 PM C:\Projects\13-059-00_The Park Danforth_R15_10-08-2015_SoftDimensions.rvt