

Owner



The Park Danforth

77 Stevens Ave, Portland, ME 04103



NO.	DESCRIPTION	DATE



CONTENT: FRAMING SECTIONS & DETAILS	
DRAWN BY:	Author
PROJECT NO:	3422
DATE:	05/27/15
REVISED:	10/16/15
SCALE:	As indicated
S3.2	
Project Phase CONFORMANCE SET	
COPYRIGHT © 2014 BY LAVALLEE BRENSINGER PROFESSIONAL ASSOCIATION. ALL RIGHTS RESERVED. NO REPRODUCTION WITHOUT PERMISSION.	




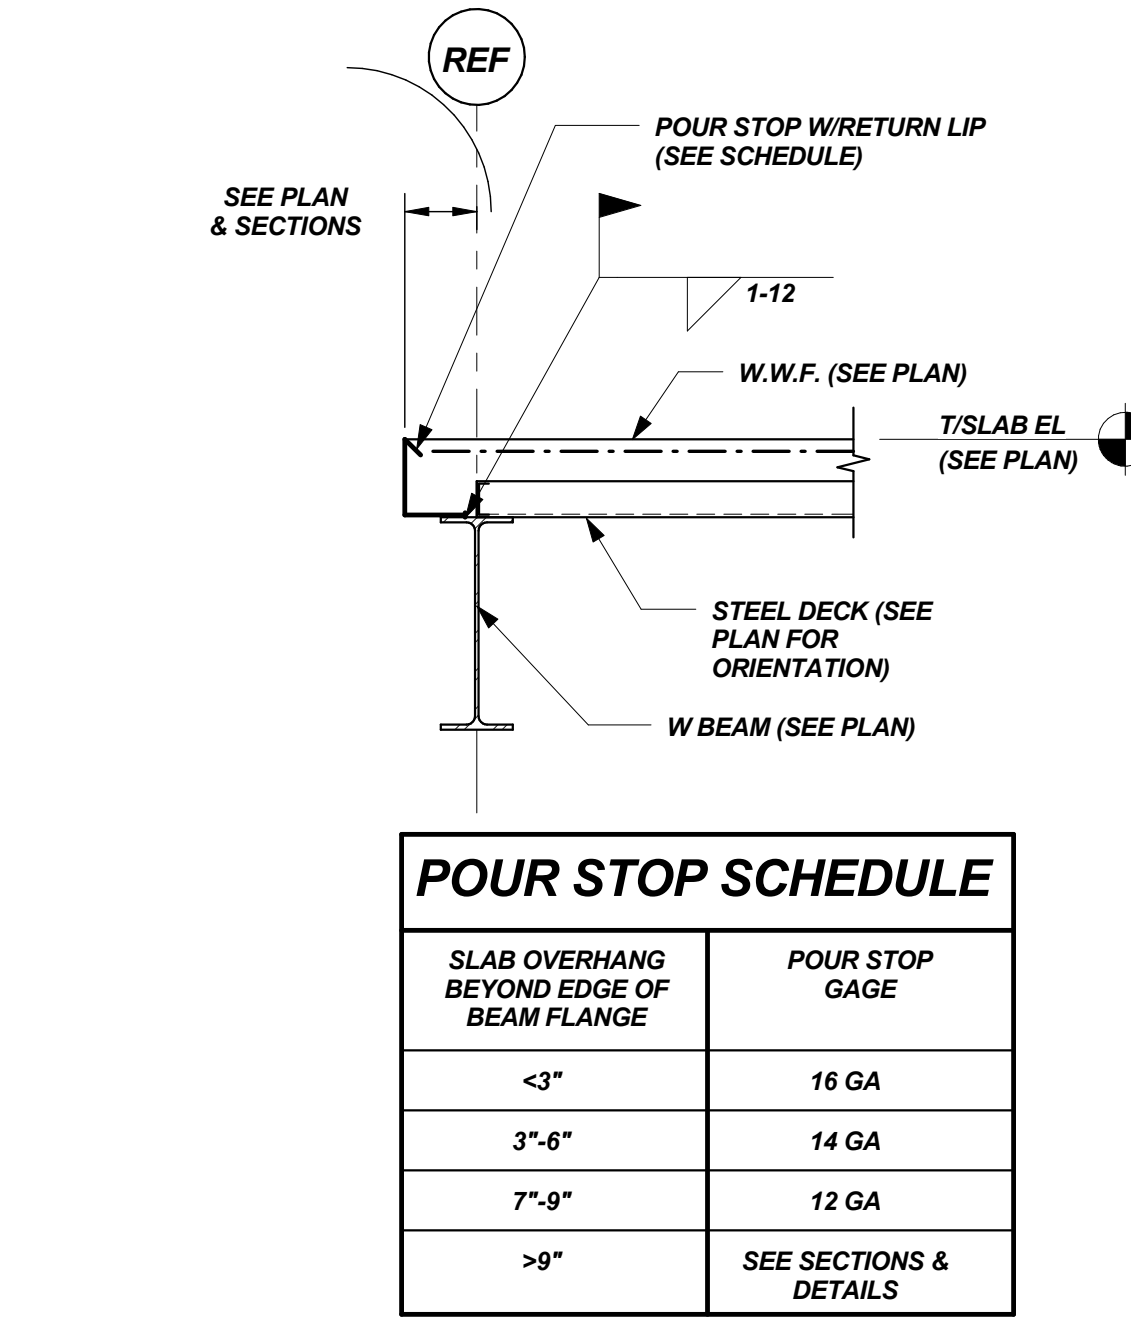
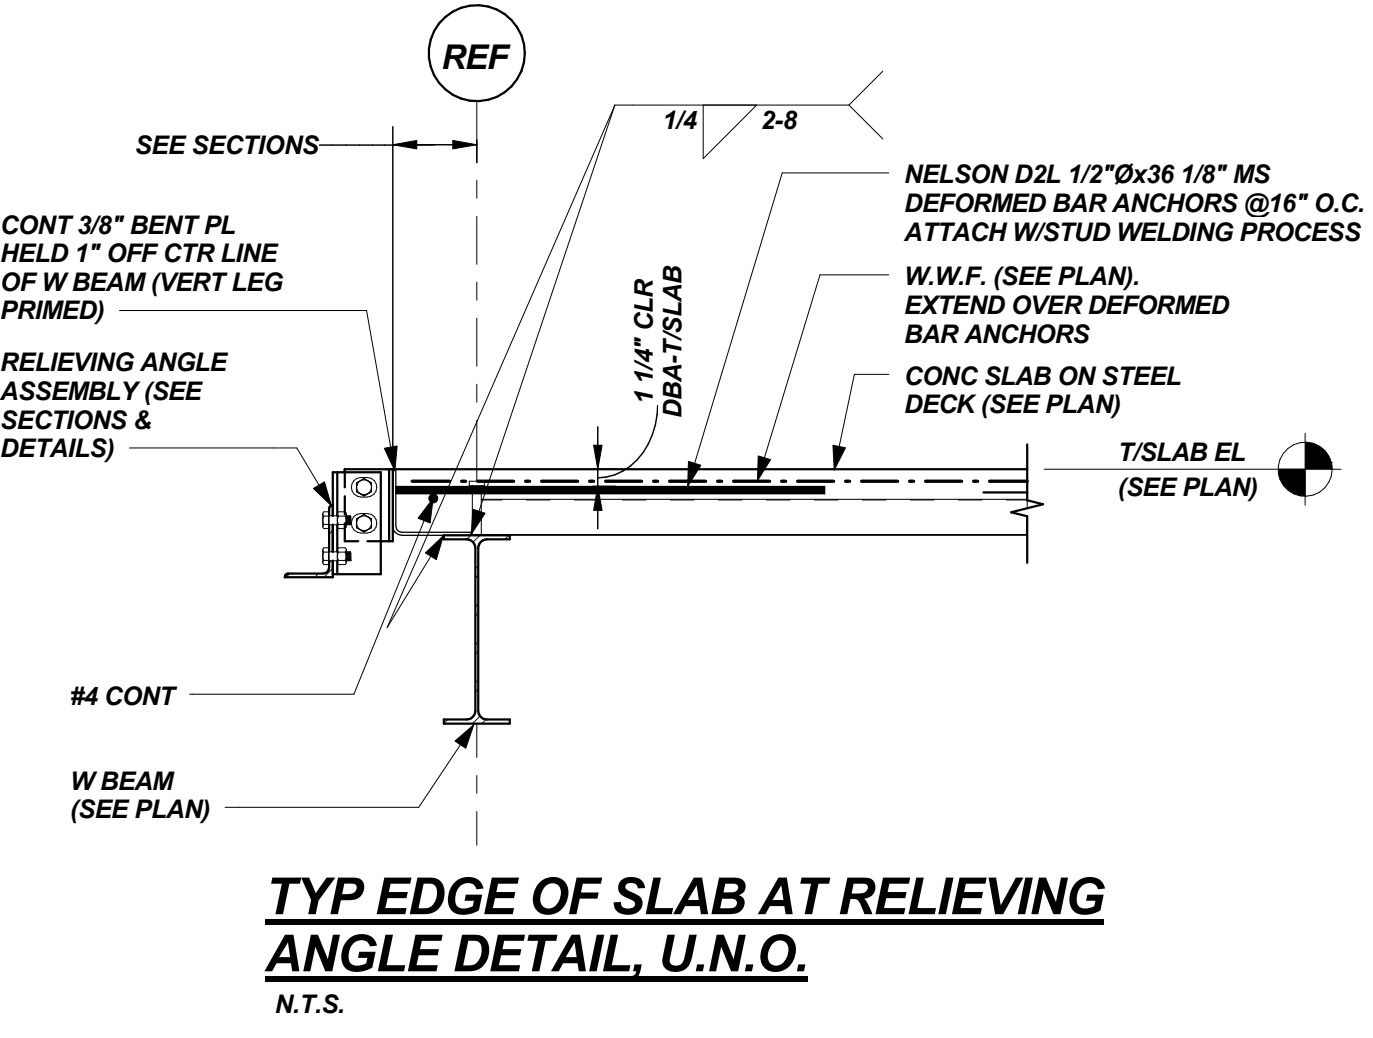


SLAB OVERHANG BEYOND EDGE OF BEAM FLANGE	POUR STOP GAGE
<3"	16 GA
3"-6"	14 GA
7"-9"	12 GA
>9"	SEE SECTIONS & DETAILS

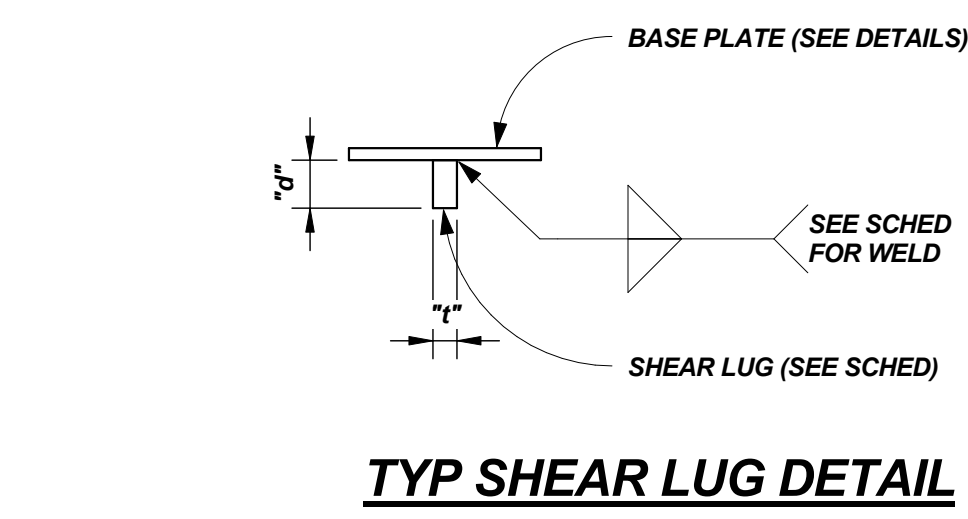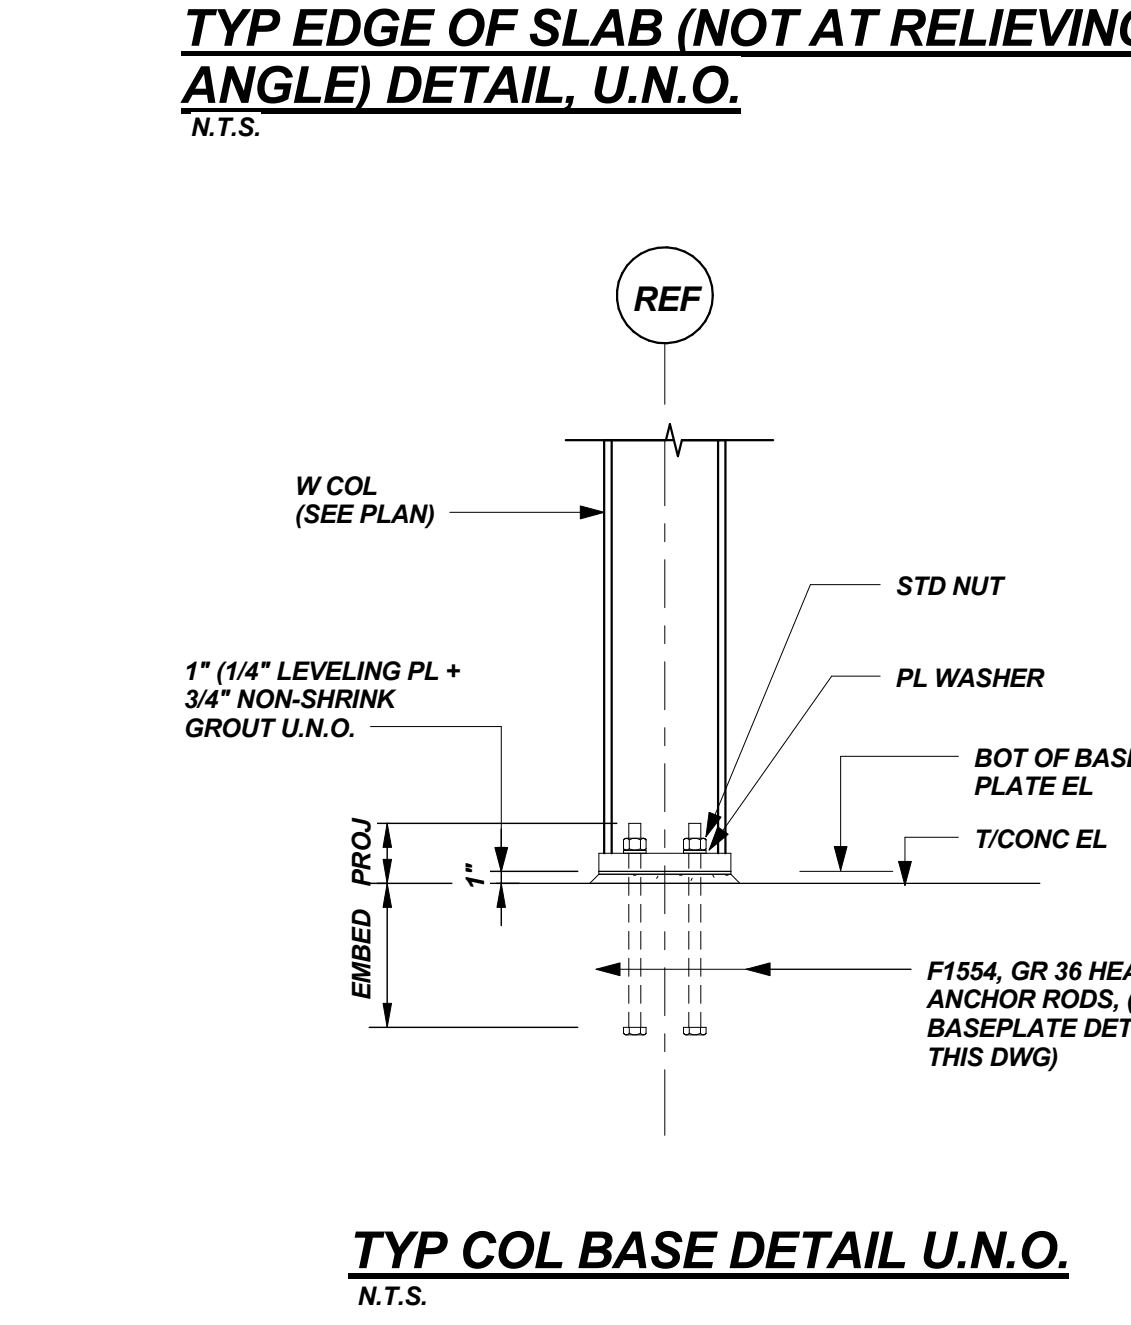

ANCHOR ROD DIA	MIN WASHER DIM, in.	MIN WASHER THICKNESS, in.
3/4"	2"	1/4"
1 1/4"	3"	1/2"

MARK	SHEAR LUG SIZE t x d x w	WELD/SIZE (EA SIDE)
S.L.-1	2x4x0-11"	1/2"
S.L.-2	2x6x0-11"	1/2"

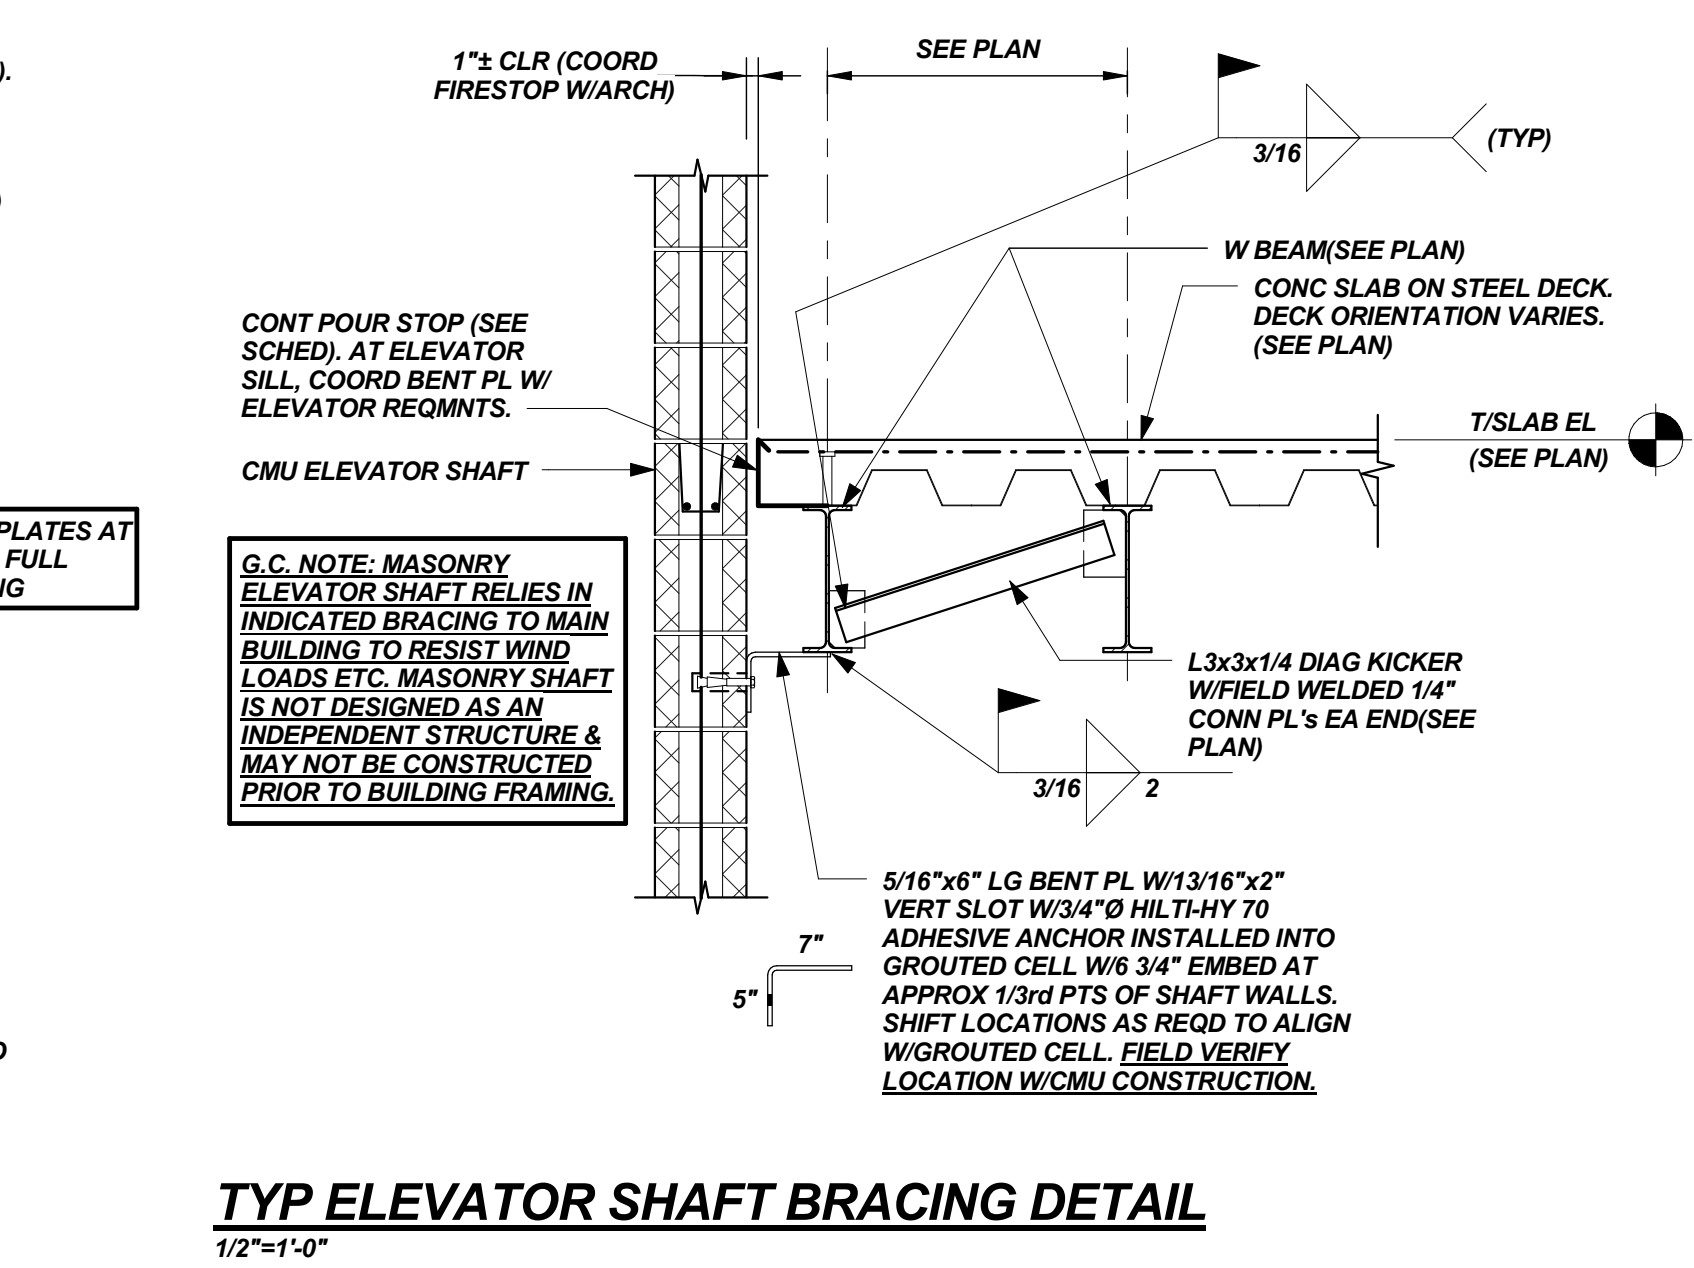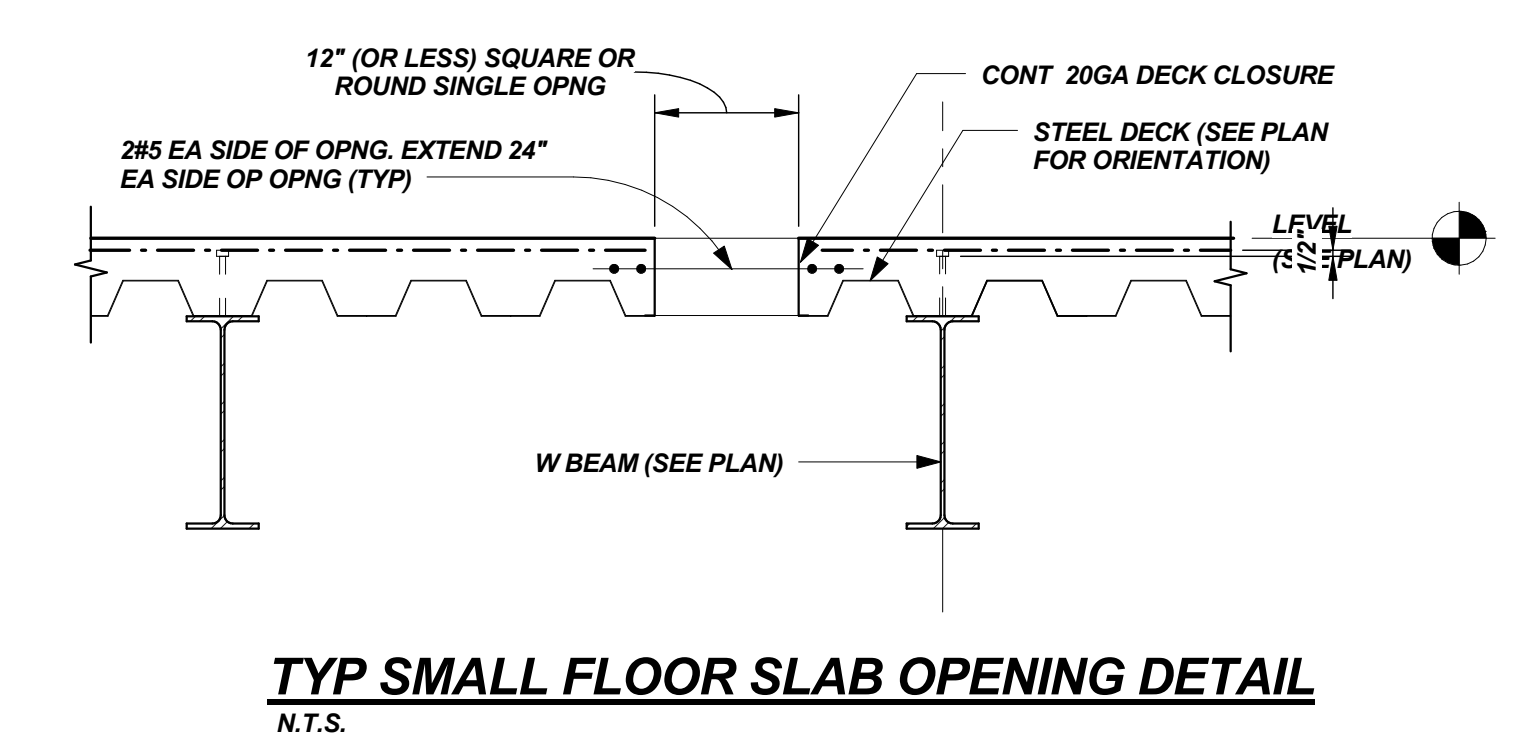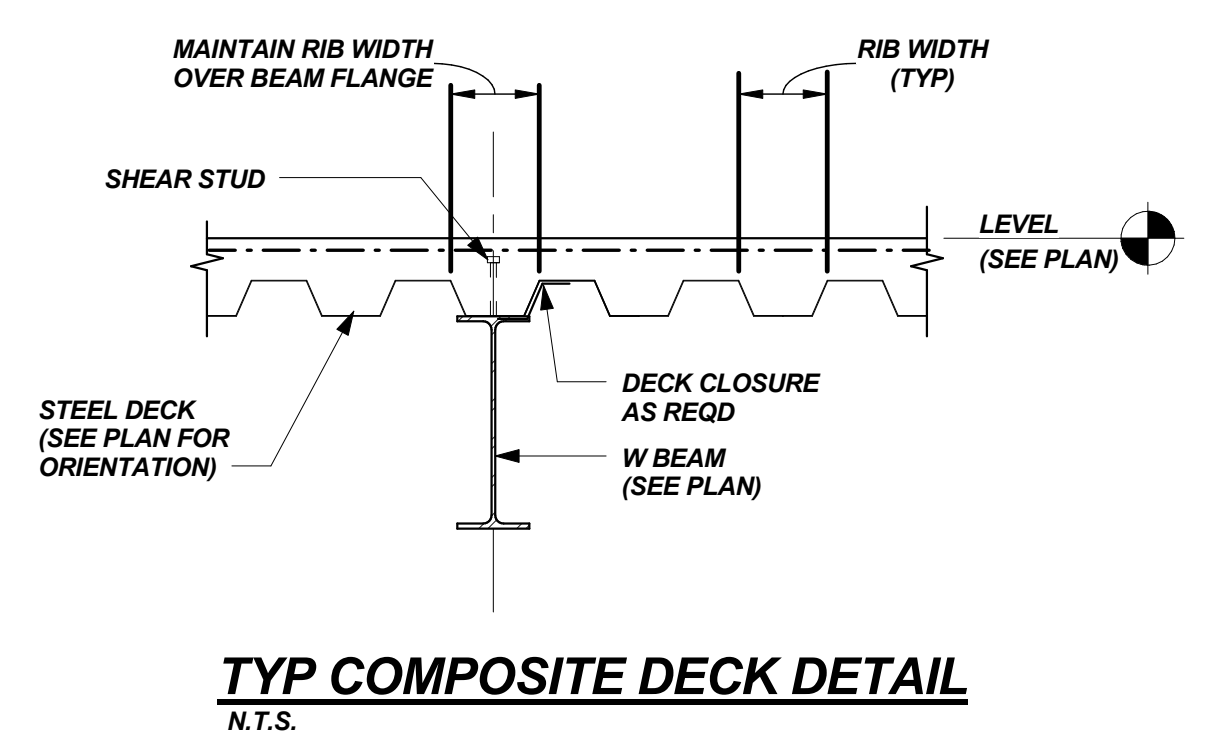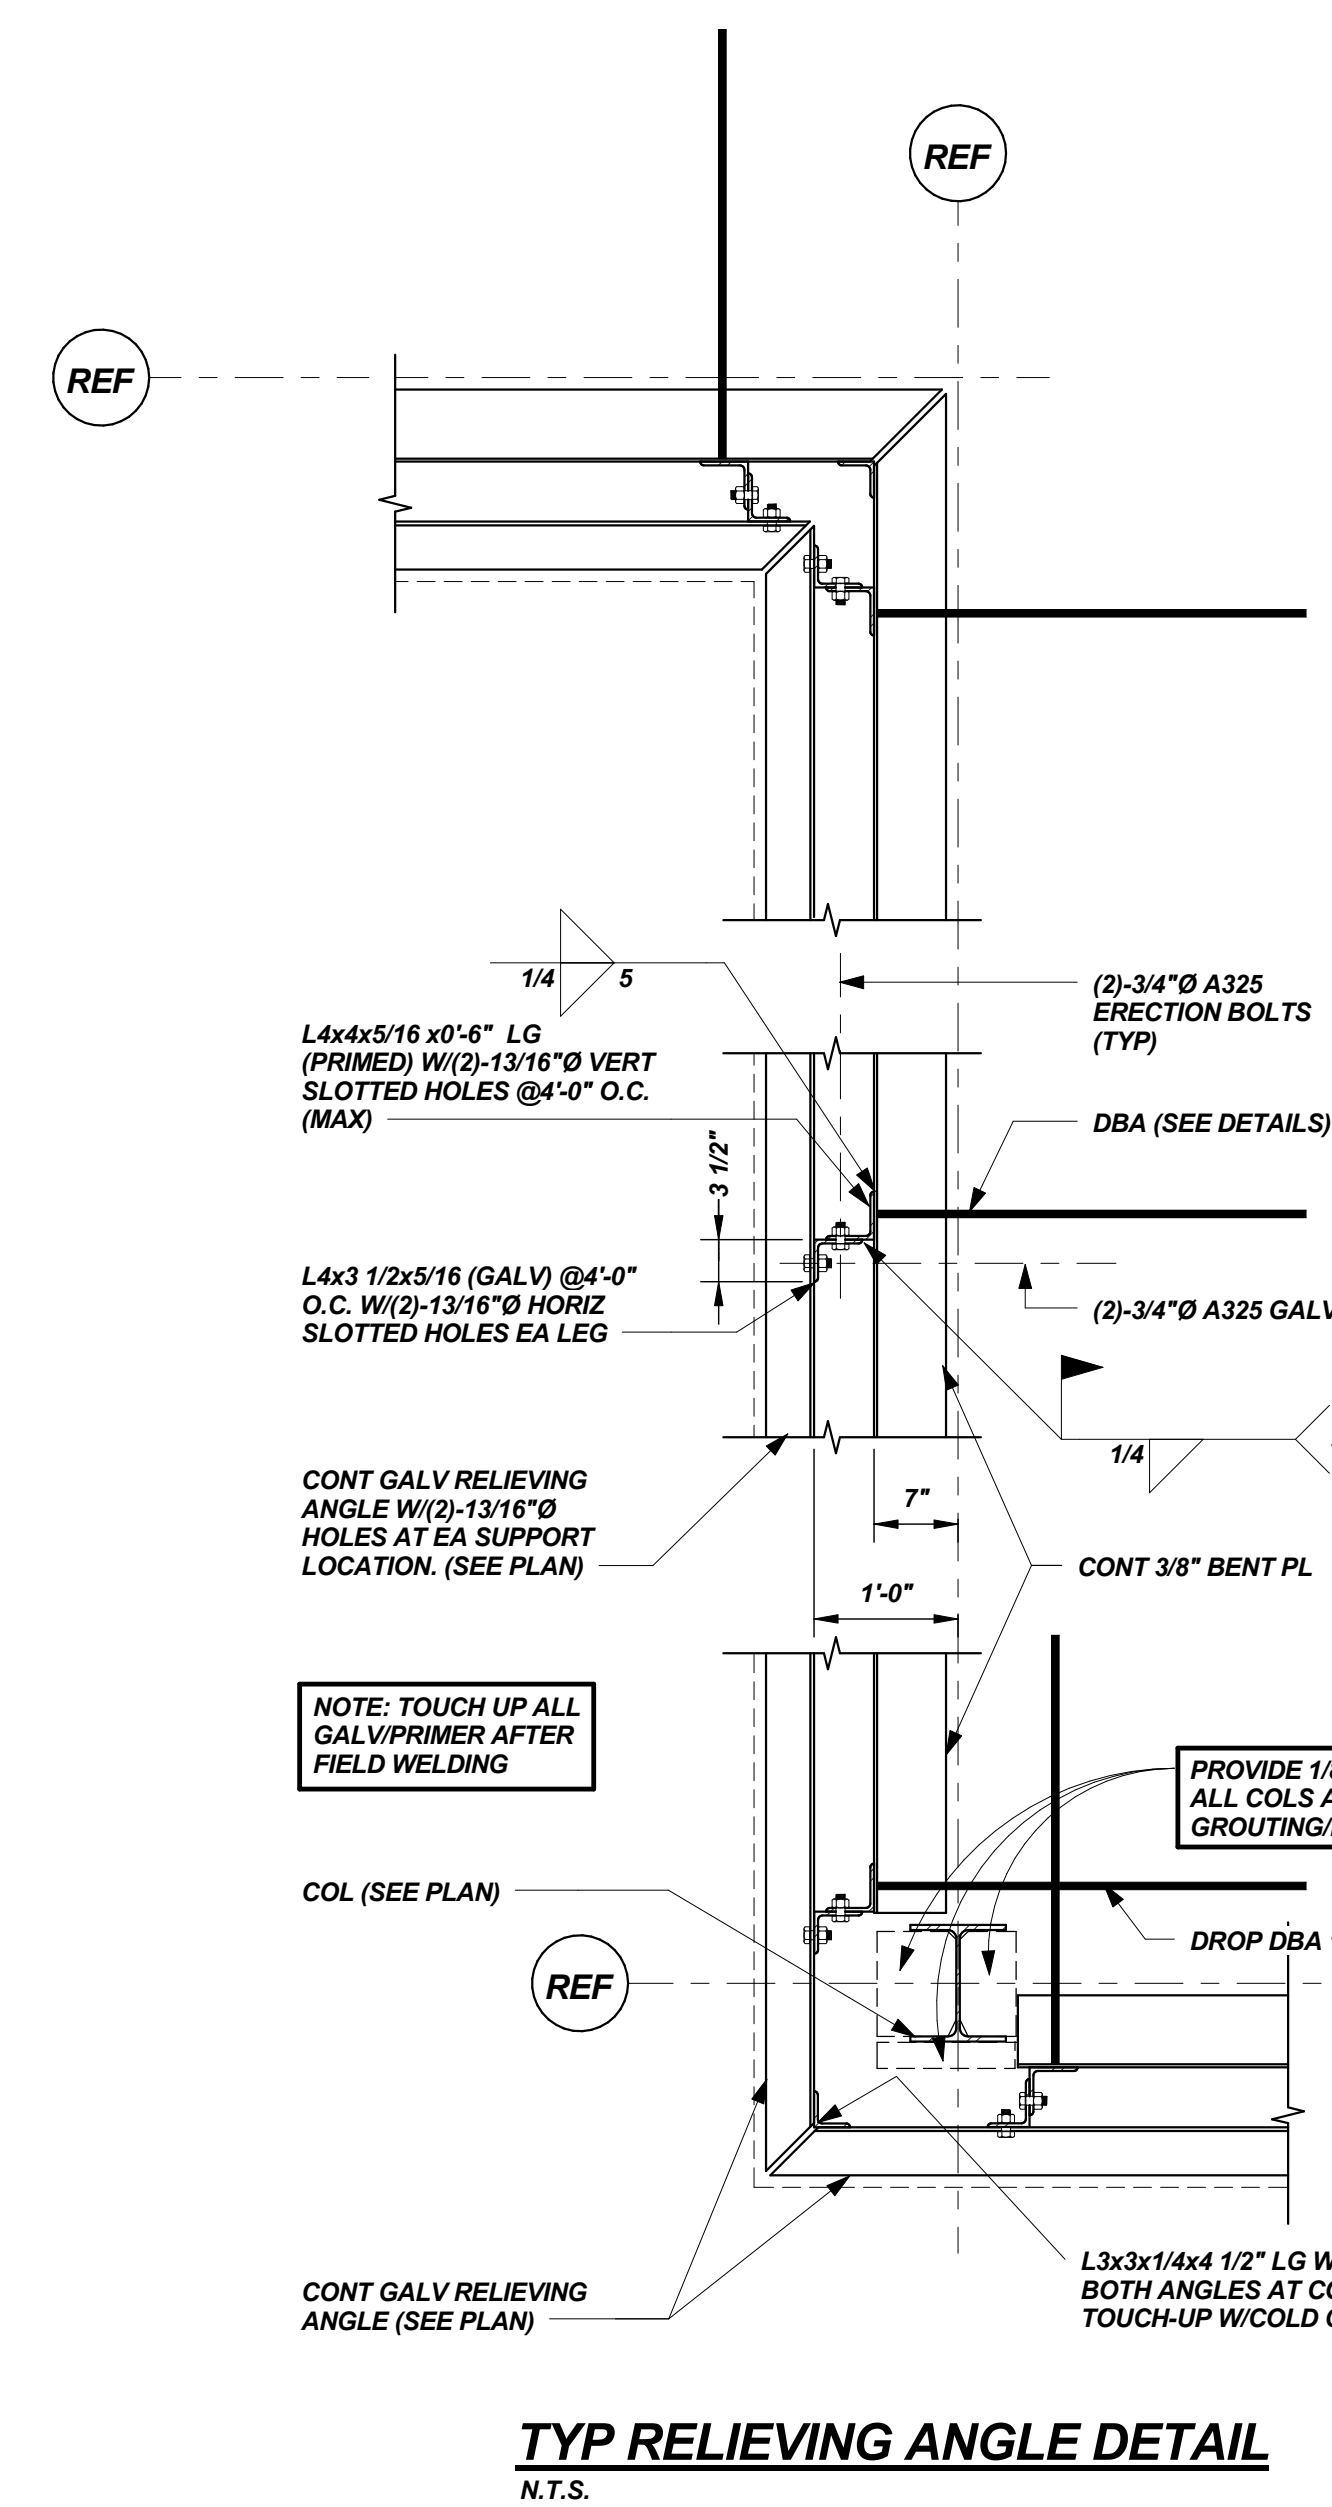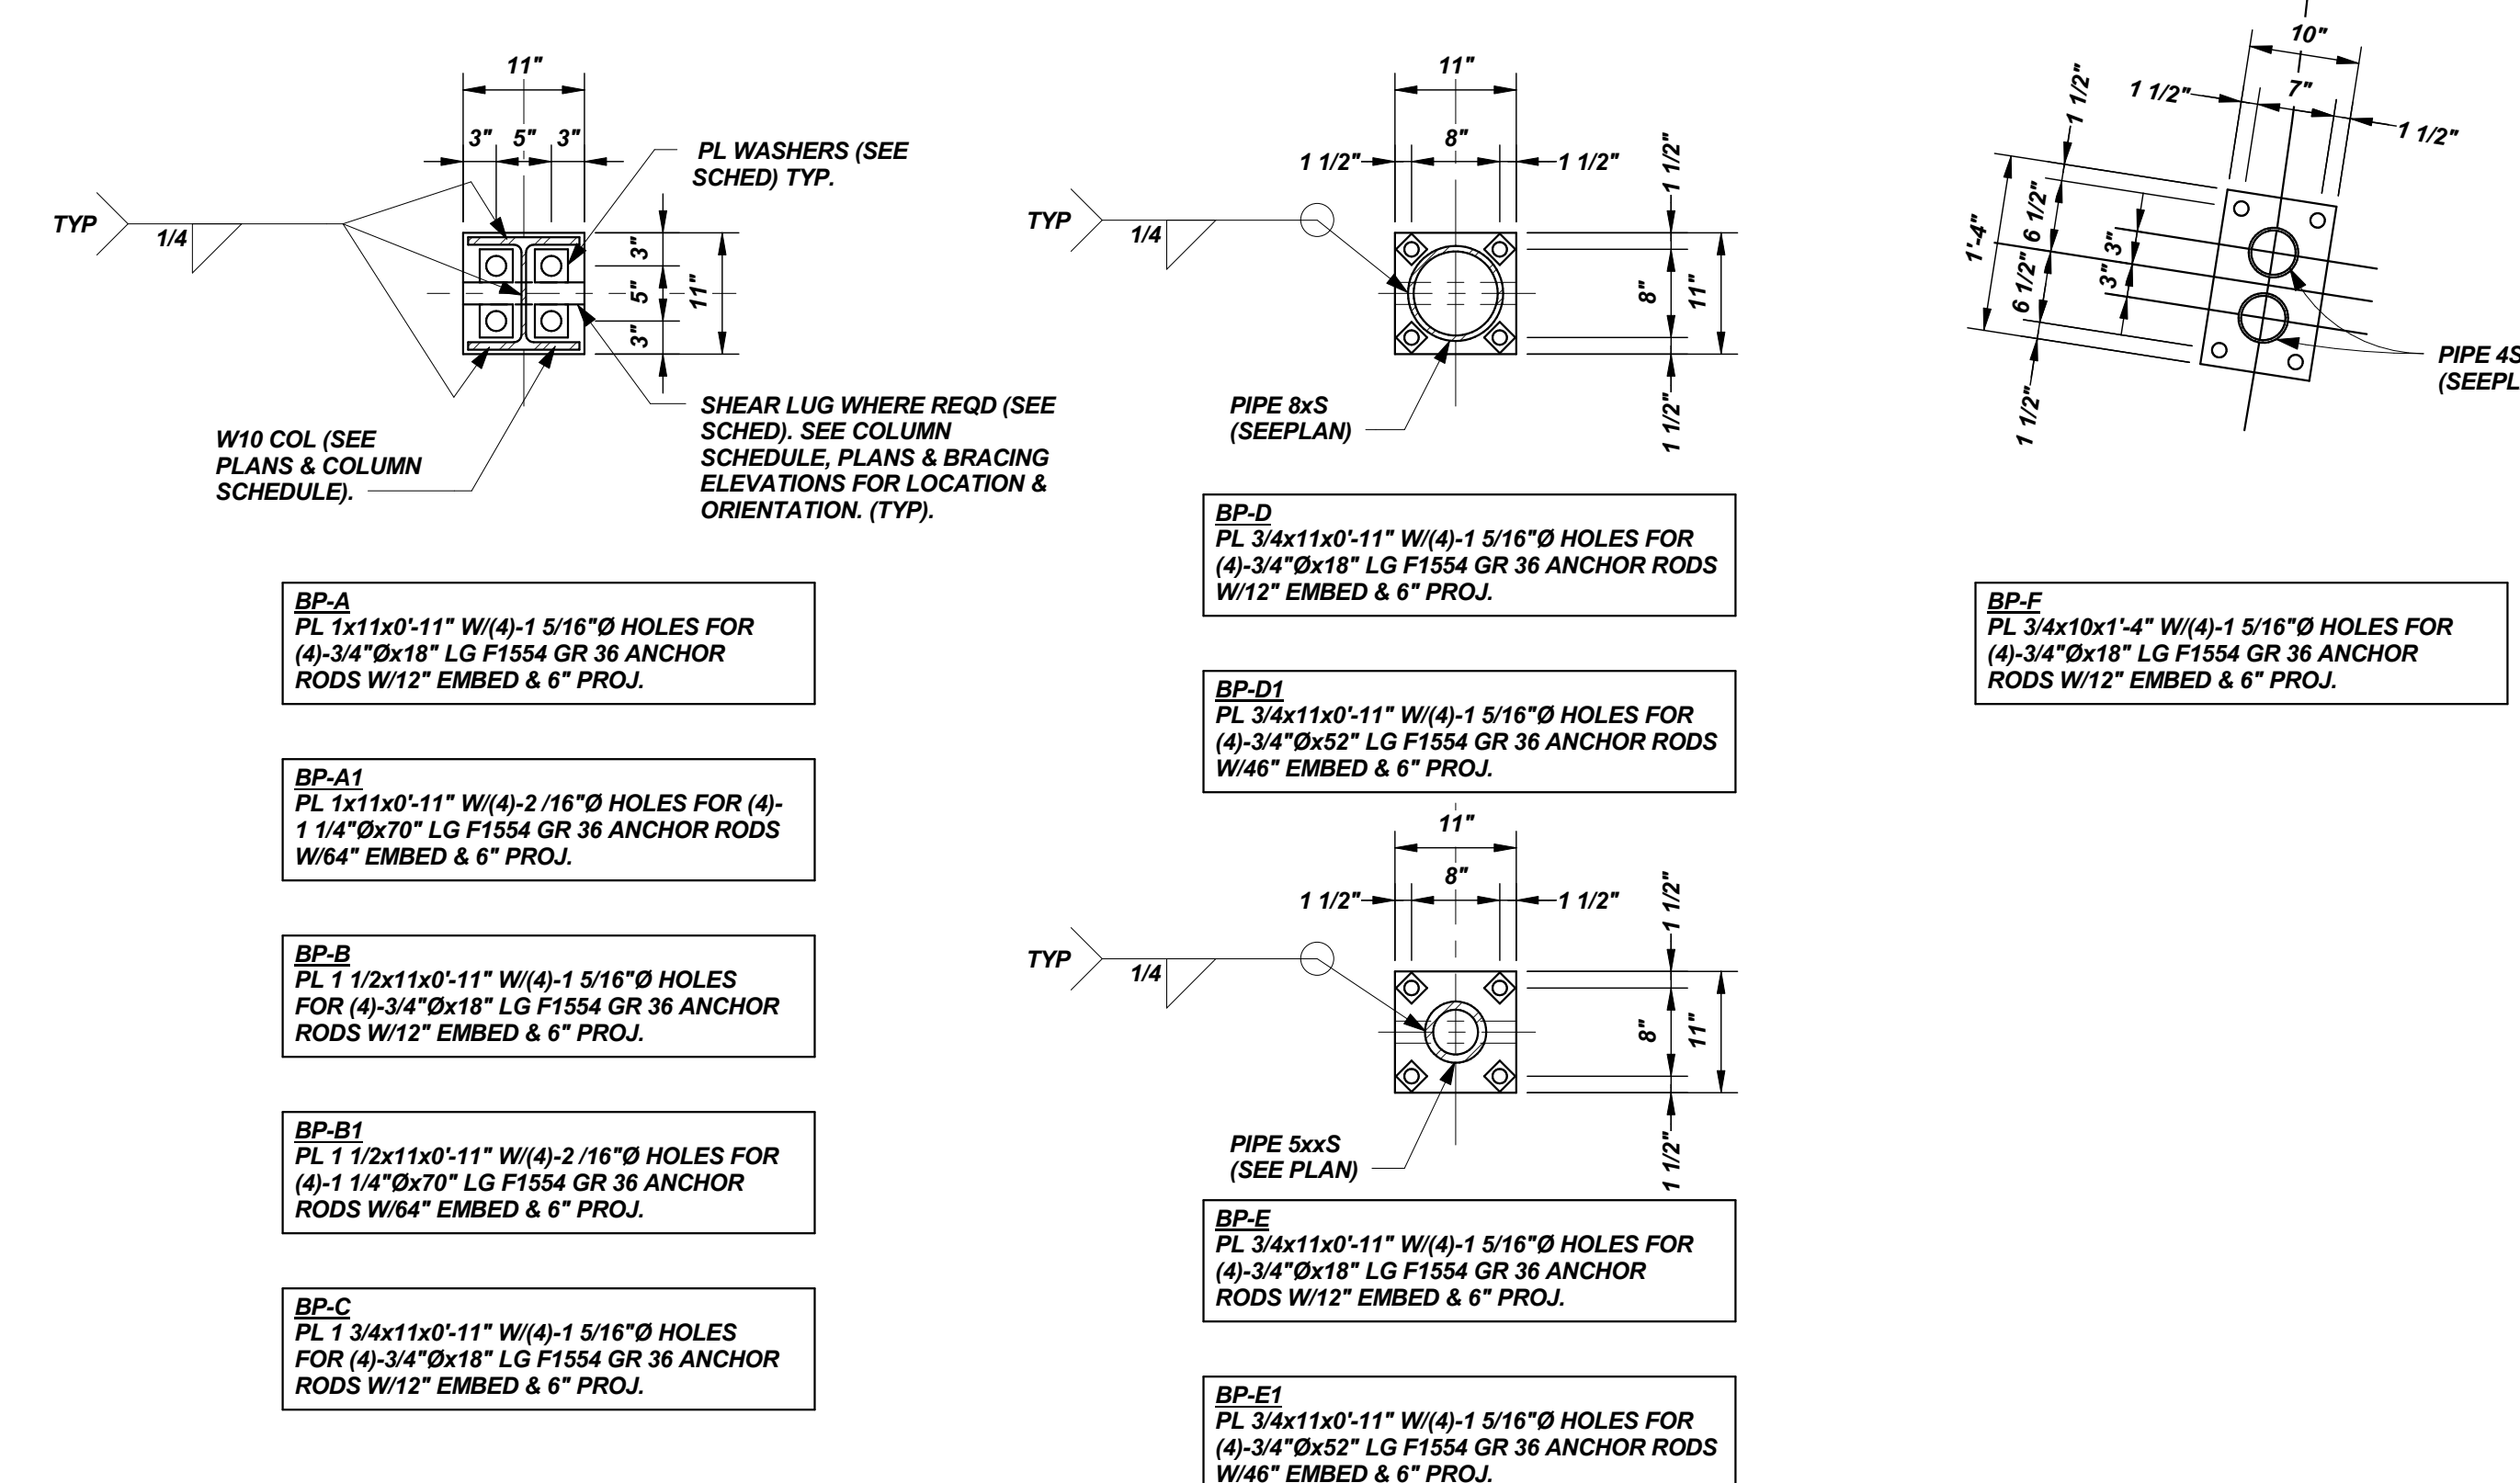

C:\Users\slaw\Documents\3202 THE PARK DANFORTH R.H.S. STRUCT CONFORM SET 10-15-15\slaw\m0600.dwg