




DETAIL A  
 3/4" = 1'-0" S4.2

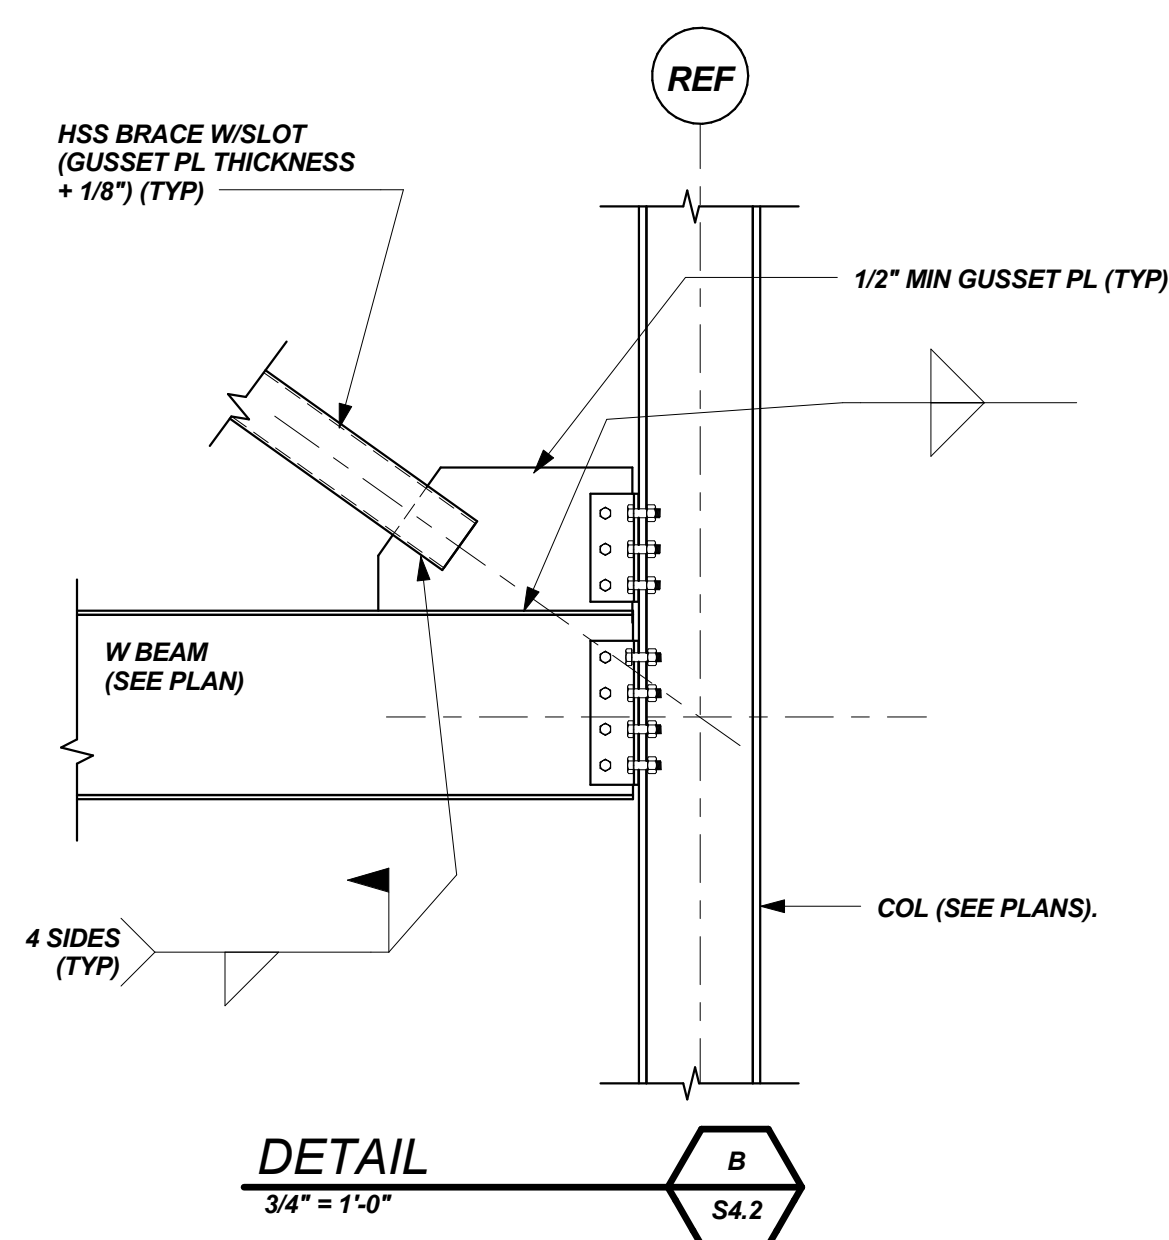


DETAIL B  
 3/4" = 1'-0" S4.2

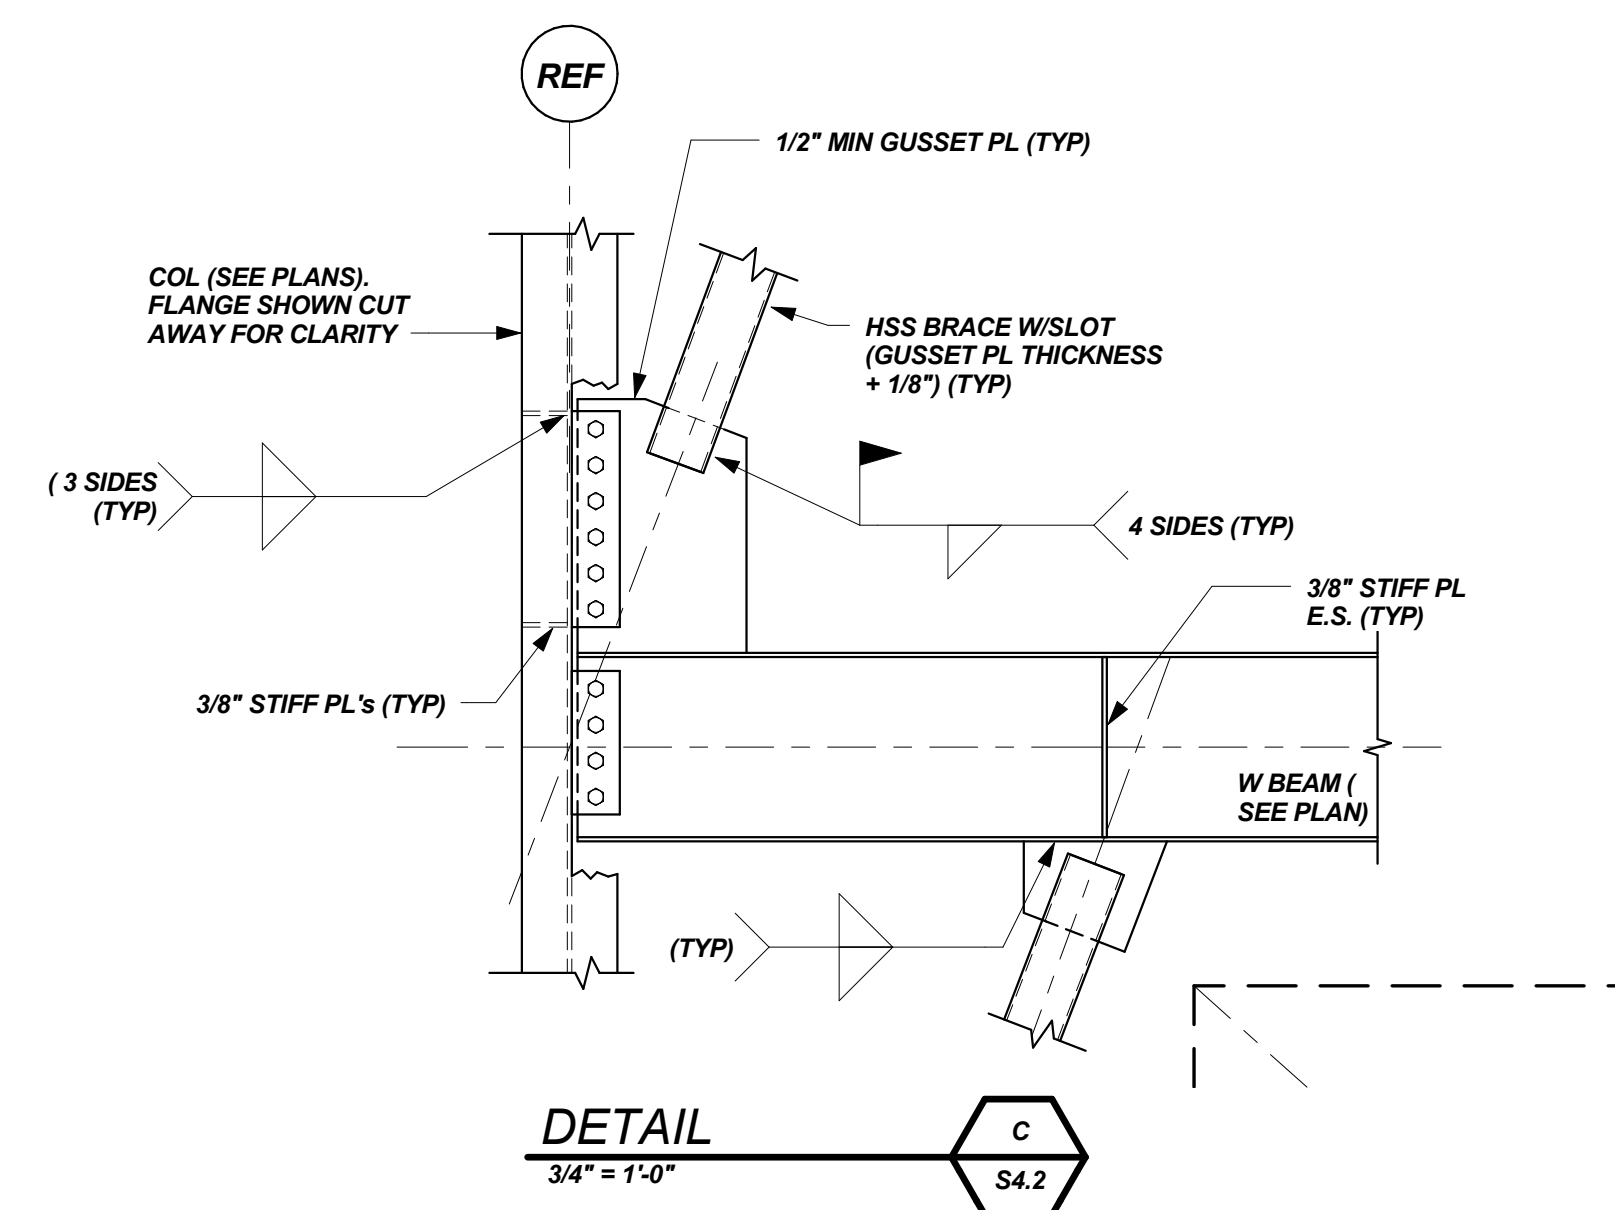


DETAIL C  
 3/4" = 1'-0" S4.2

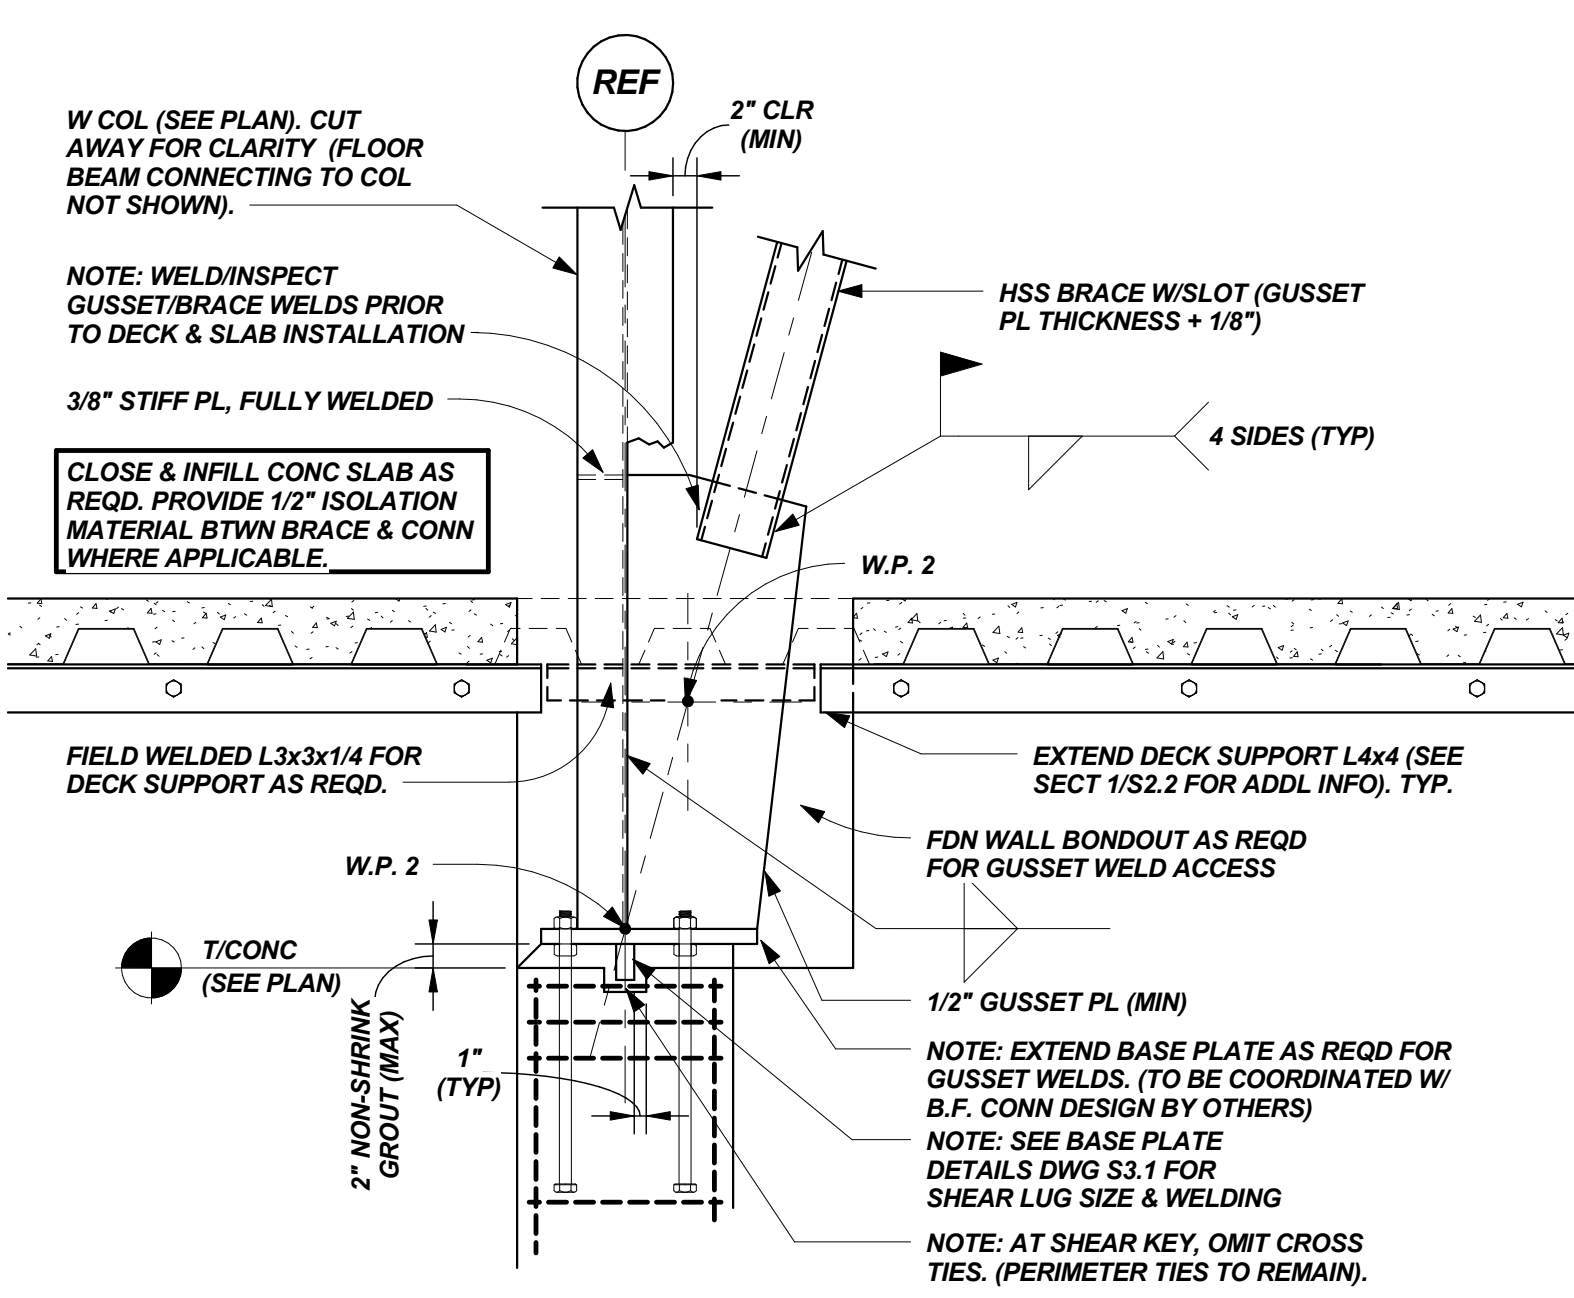

DETAIL D  
 3/4" = 1'-0" S4.2

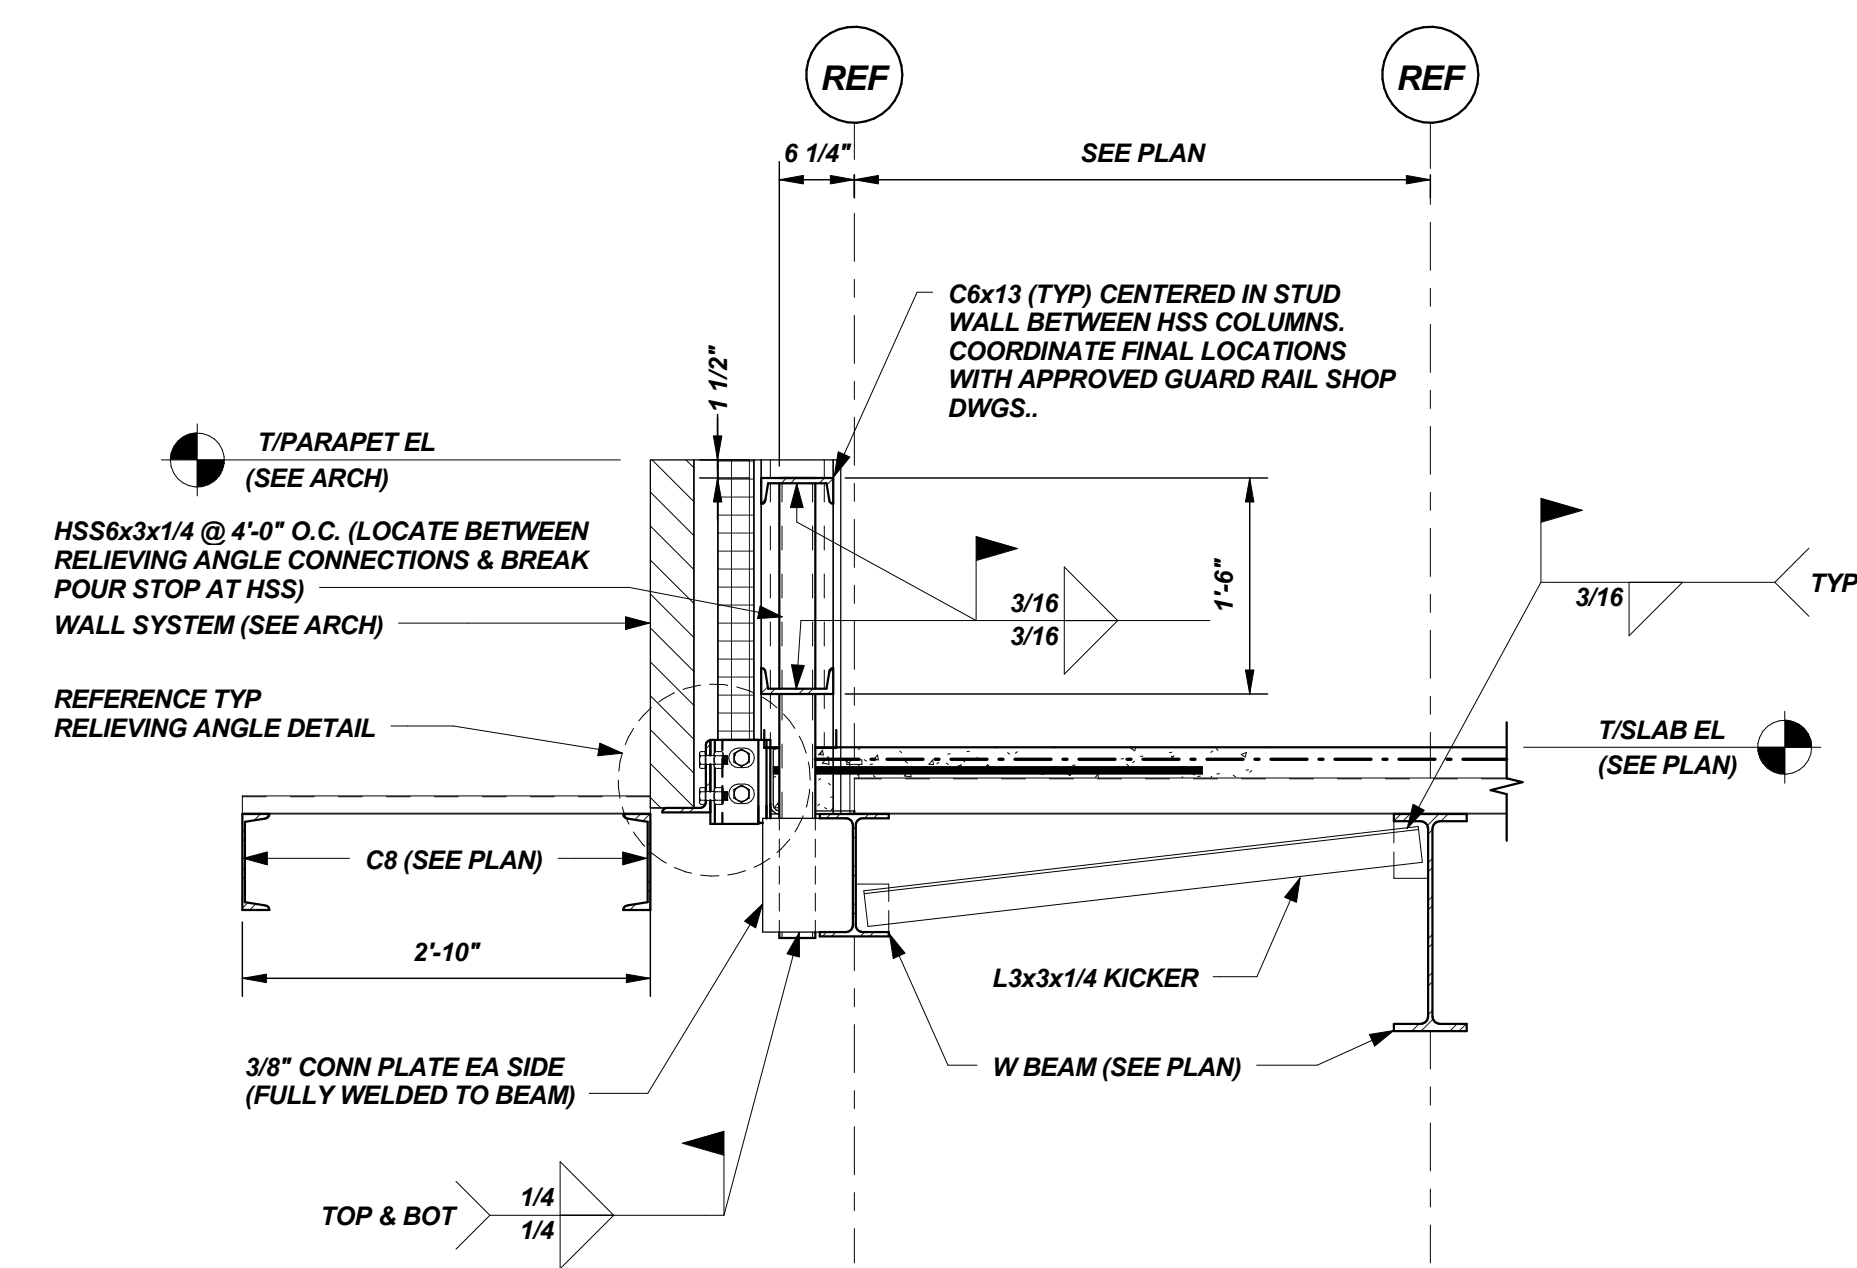

SECTION 1  
 3/4" = 1'-0" S1.8C

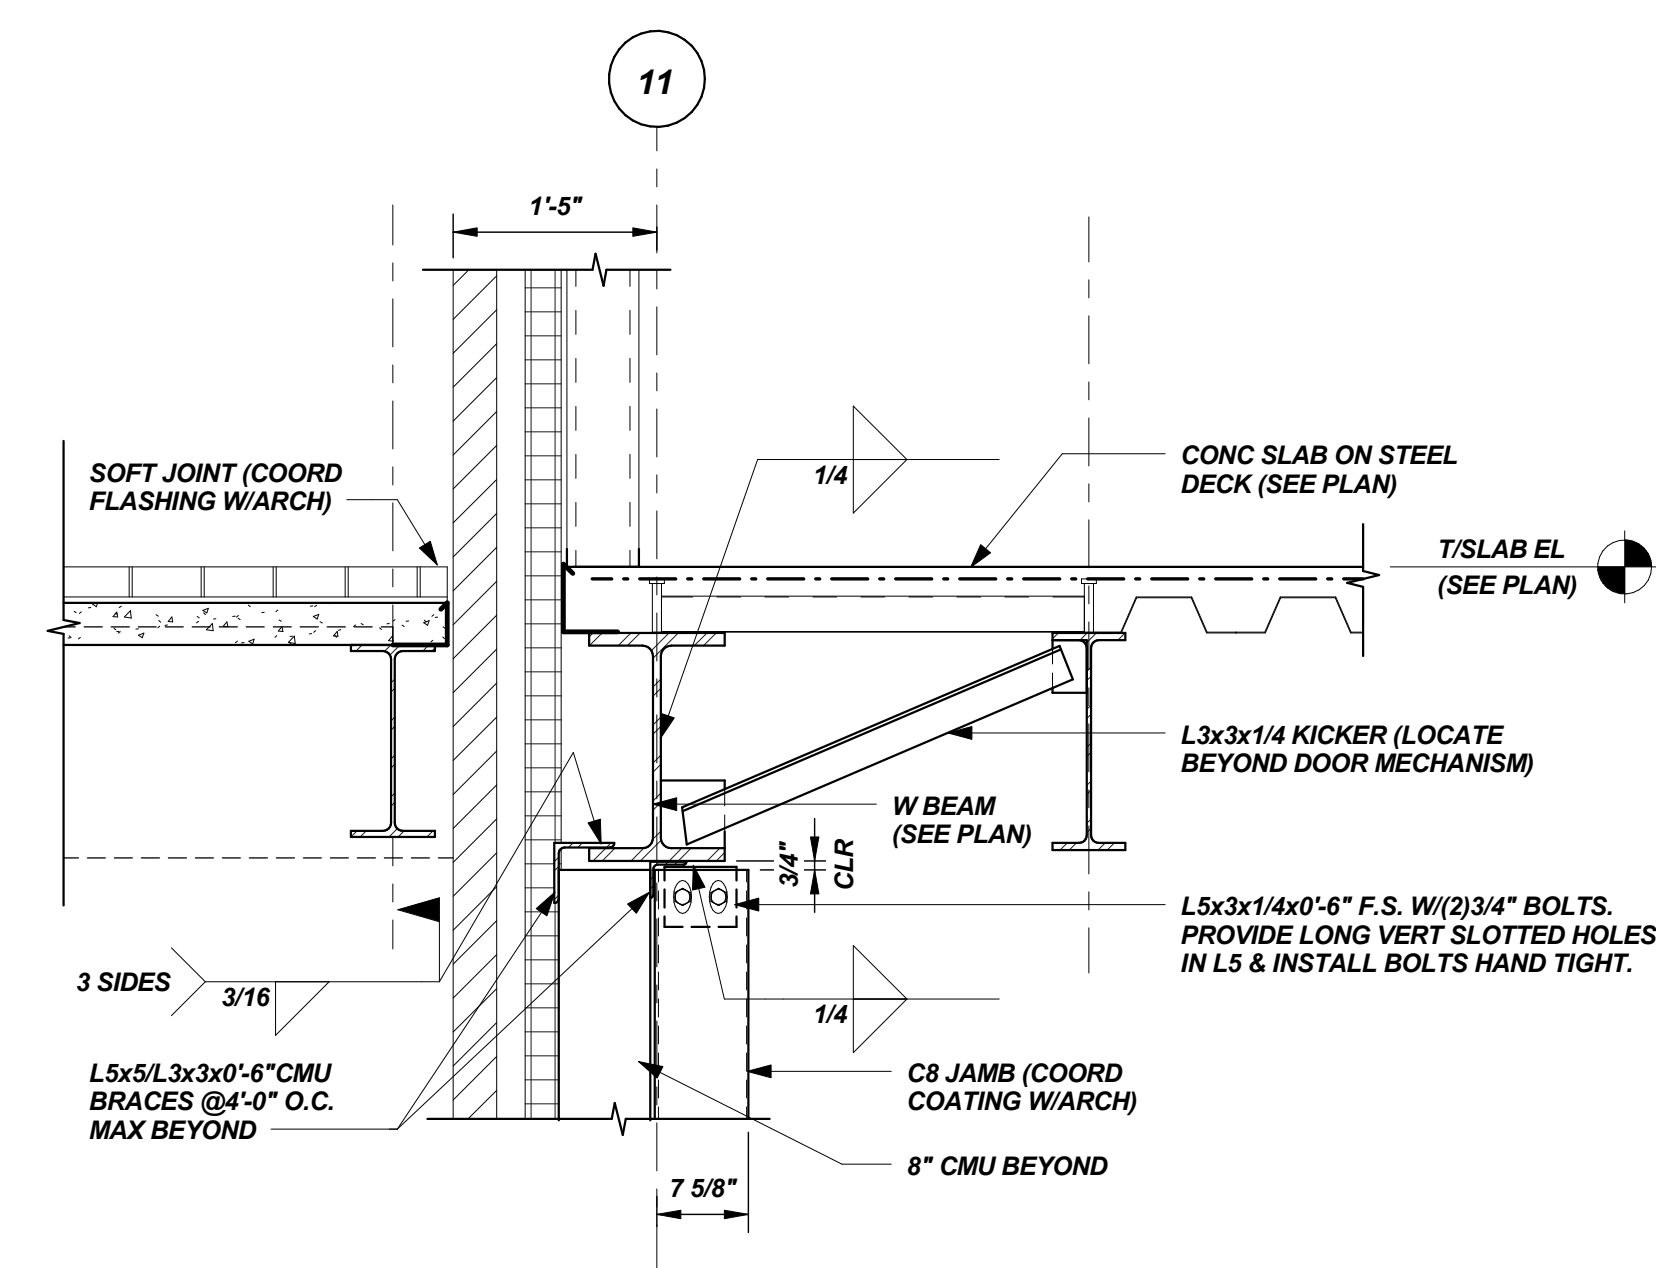

SECTION 2  
 3/4" = 1'-0" S1.1C

Owner

The Park Danforth

77 Stevens Ave, Portland, ME 04103

| NO. | DESCRIPTION | DATE     |
|-----|-------------|----------|
| 2   | ADDENDUM #2 | 06-25-15 |
|     |             |          |
|     |             |          |
|  |              |
|--|--------------|
| CONTENT:<br>FRAMING SECTIONS & DETAILS   |              |
| DRAWN BY:  | Author       |
| PROJECT NO:  | 3422         |
| DATE:  | 05/27/15     |
| REVISED:   | 10/16/15     |
| SCALE:   | As indicated |
| <b>S3.6</b>  |              |
| Project Phase<br><b>CONFORMANCE SET</b>  |              |
| COPYRIGHT © 2014 BY LAVALLEE BRENSINGER PROFESSIONAL ASSOCIATION. ALL RIGHTS RESERVED. NO REPRODUCTION WITHOUT PERMISSION. |              |

10/16/2015 1:28:17 PM C:\Users\jld\Documents\3422 THE PARK DANFORTH R1 S1 STRUCT CONFORM SET 10-16-15\4\_in\mexdoc.rvt