

## Supplemental Instruction

**The Park Danforth**

**Project No**

13-059-00

**Portland**

**ME**

**Transmit To:**

Mark Donovan  
PC Construction  
131 Presumpscot Street  
Portland ME 04103

**Supplemental Instruction No:**

**1**

**Date Issued:**

**11/13/2015**

**Copies To:**

Ron Norton                      Construction Management Consulting Se  
Andrew Pires                    PC Construction

**Description:**


**DRAWING CLARIFICATIONS FROM AHJ REVIEW**

1. Reference Wall Section D7/A3.6: Delete the following: "REFERENCE WALL SECTION D12/A3.6", from the Roof Assembly Type 3 note.
2. Reference Section E6/A3.16 - Section Detail @ Firewall: See attached sketch for clarifications.

**Attachments:** SK-SI-1.1

**Sketches:**

The work noted above shall be incorporated into the scope of the Project. All other requirements of the Contract Documents shall continue to apply unless specifically noted otherwise. This work shall be carried out without increase to the Contract Sum or Contract Time. Proceeding with the above work indicates acknowledgement that there will be no increases to the Contract Sum or Contract Time.

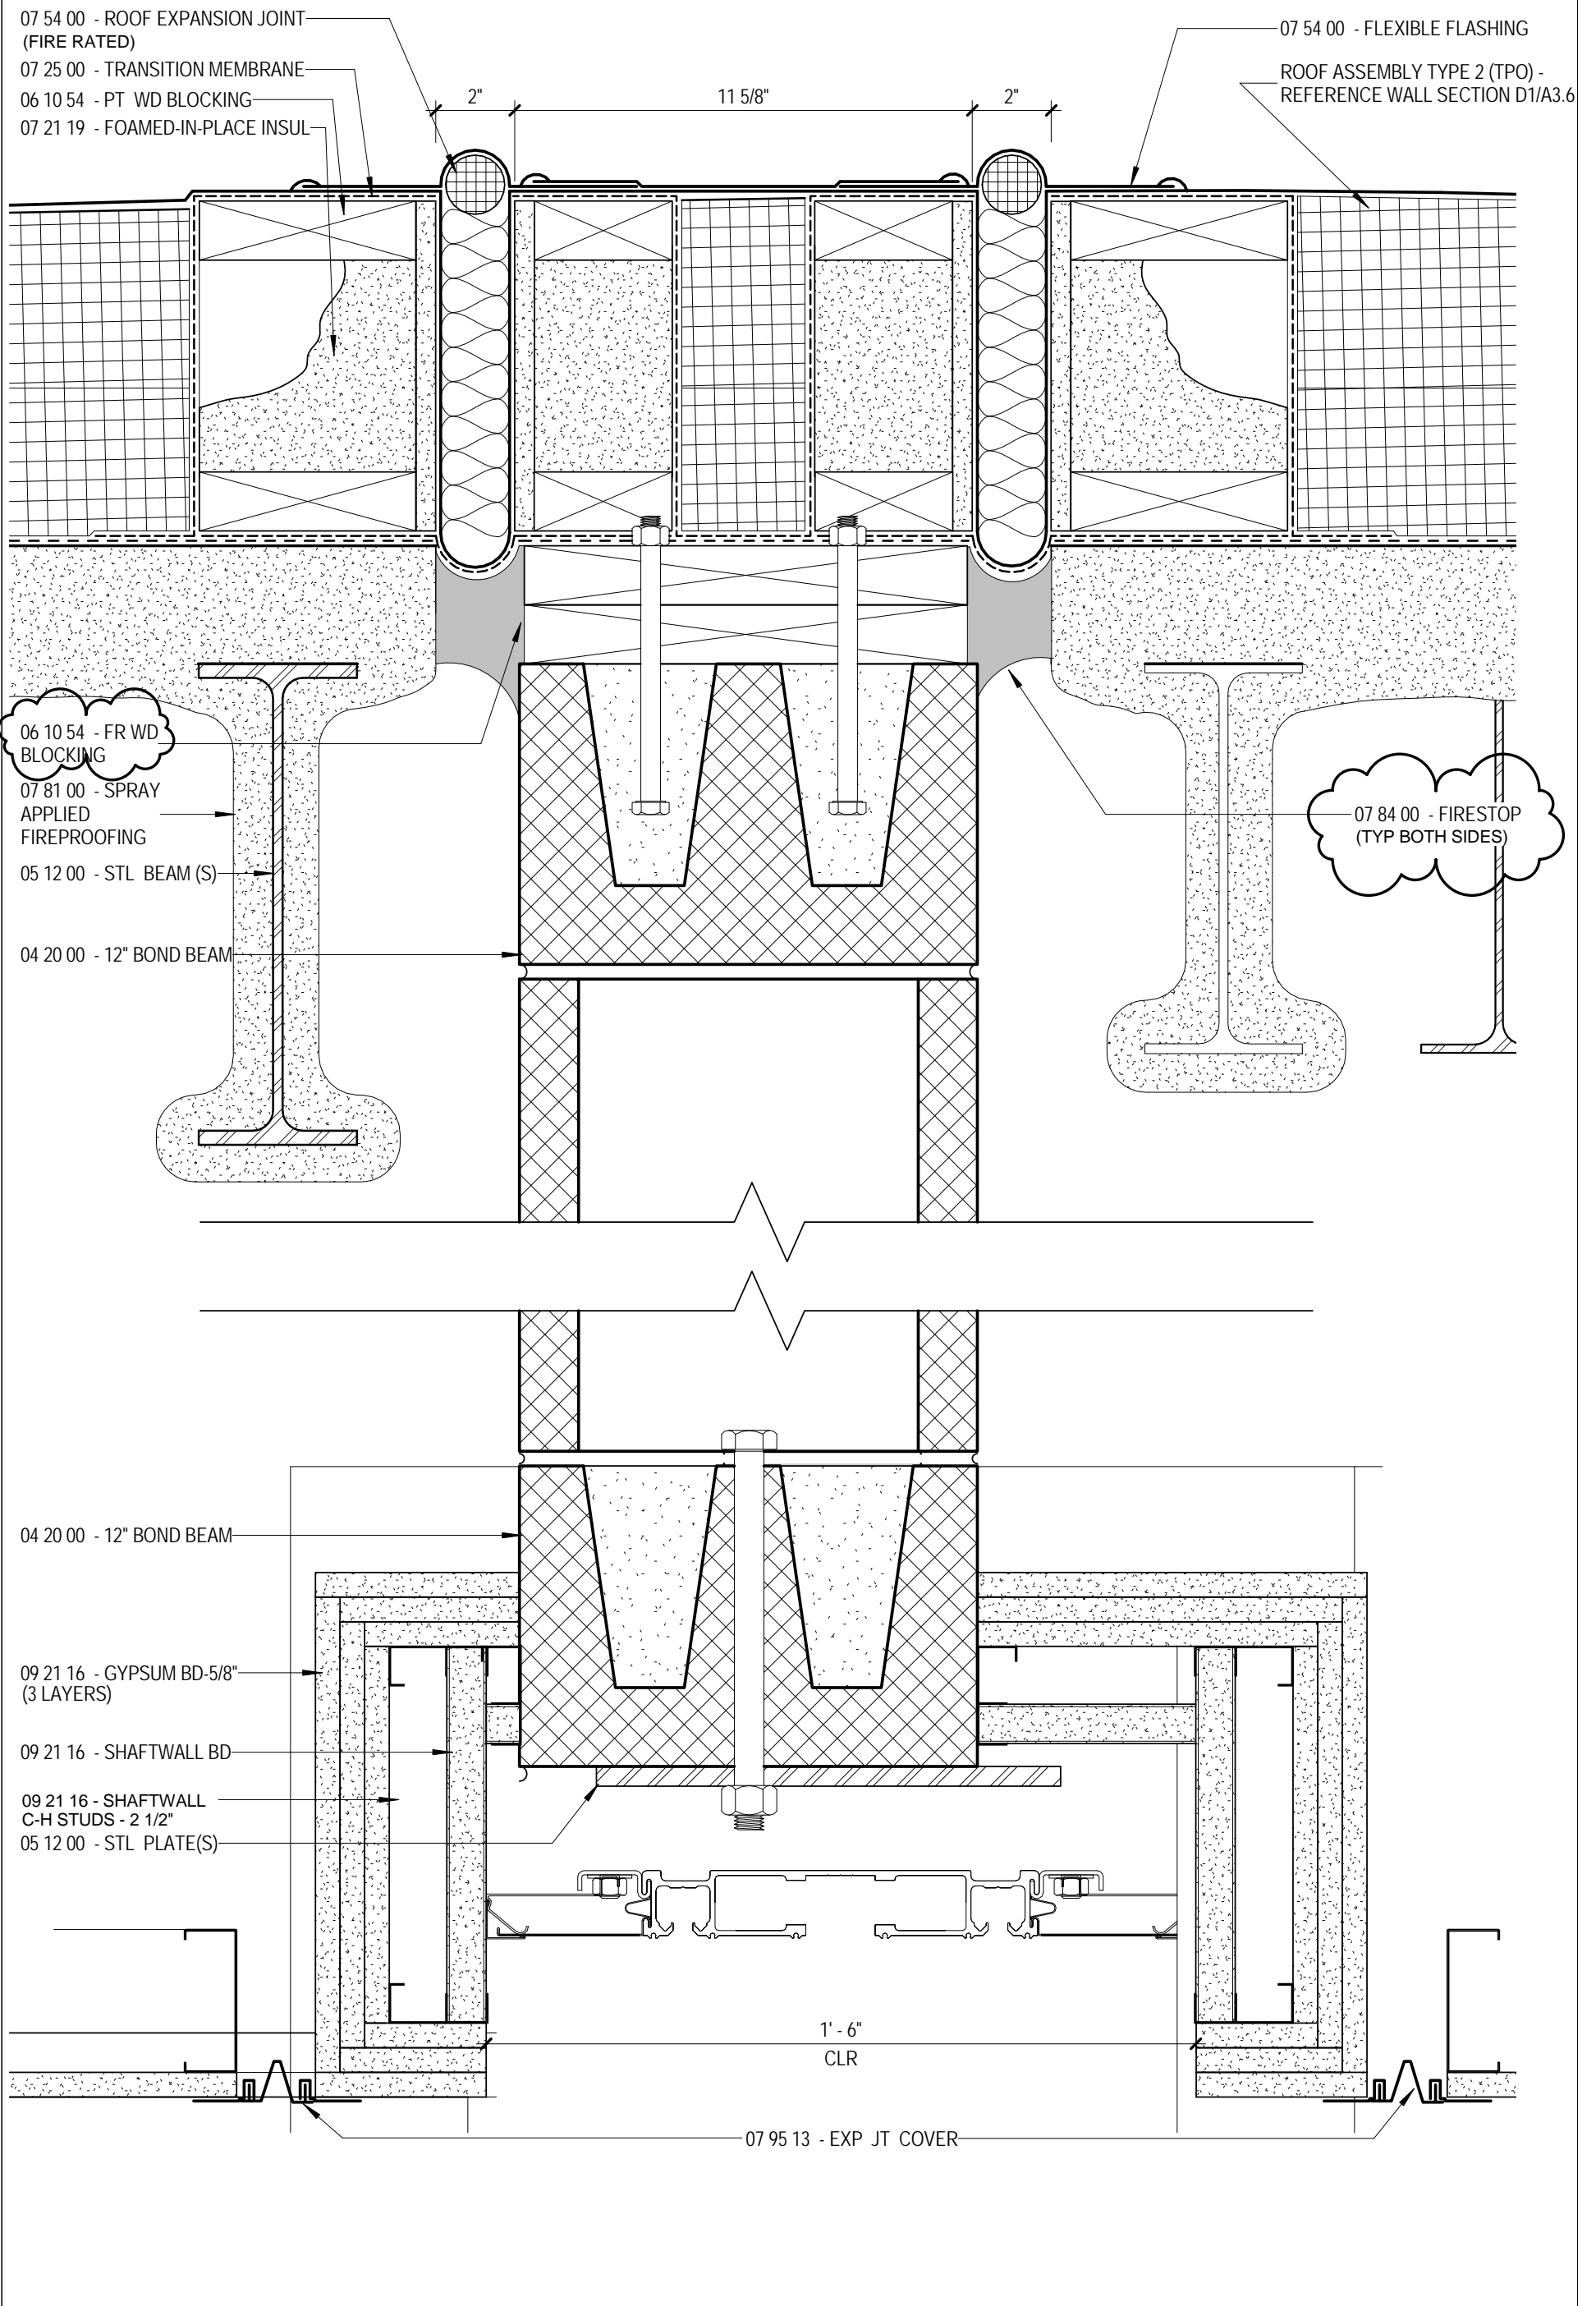

<b>LAVALLEE BRENSINGER ARCHITECTS</b> 155 Dow Street, Suite 400, Manchester, NH 03101 40 Cambridge Street, Charlestown, MA 02129 NH: 603.622.5450 MA: 617.398.2035 www.LBPA.com	SECTION DETAIL @ FIREWALL (E6/A3.16)		SK-SI-1.1
	PROJECT: The Park Danforth RENOVATIONS AND ADDITIONS		
	PR NO: 13-059-00	DATE: 11/13/15	
	SCALE: 3" = 1'-0"		