

JAVALLEE BRENSINGER ARCHITECTS
55 Dow Street, Suite 400, Westbrook, ME 04090
Tel: 207.733.3333 Fax: 207.733.3334
www.jbrn.com



Allied Engineering
National Network of Mechanical Engineering
168 Vermont Street
Portland, Maine 04108
Tel: 207.773.2266
Fax: 207.773.2267
www.aeng.com



The Park, Danforth


The Park Danforth -
777 Stevens Avenue,
Portland, ME, 04103

777 Stevens Ave, Portland, ME, 04103

NO.	DESCRIPTION	DATE



CONTIT: MECHANICAL DEMOLITION PART PLAN - LEVEL 1 - MAIN STREET	
DRAWN BY:	RBN
PROJECT NO:	120640
DATE:	08/02/15
REVISED:	OCTOBER 16, 2015
SCALE:	AS SHOWN
MD 1.0A	
Project Name CONFIRMANCE SET	
COPYRIGHT © 2015 JAVALLEE BRENSINGER ARCHITECTS, A PROFESSIONAL ARCHITECTURE FIRM	

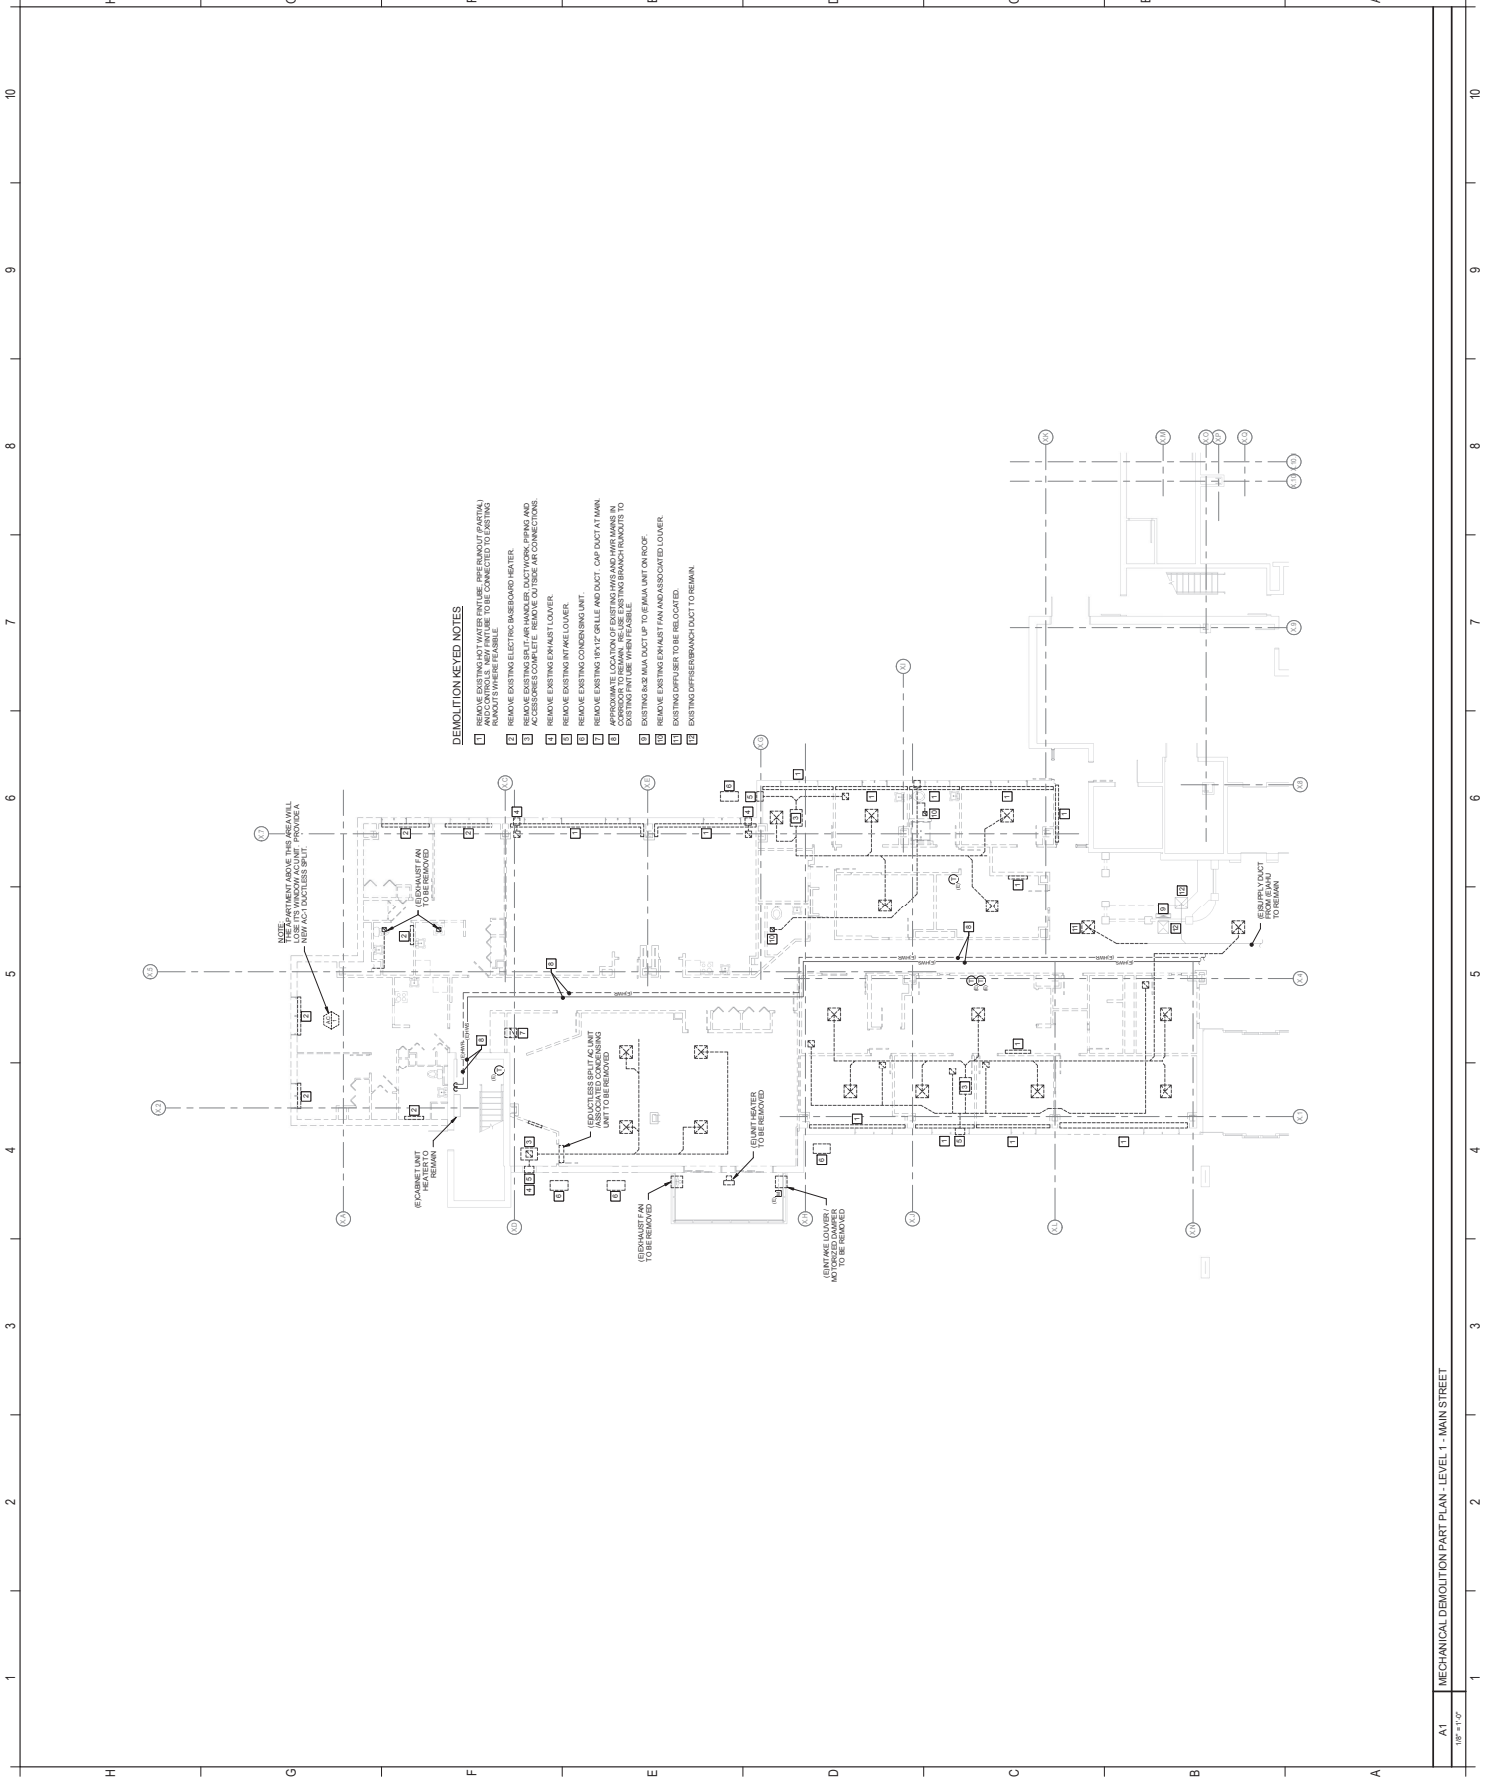

A1
1/8" = 1'-0"

MECHANICAL DEMOLITION PART PLAN - LEVEL 1 - MAIN STREET