

160 Veranda Street  
 Portland, Maine 04103  
 T: 207.231.2349  
 F: 207.231.2346  
 Web: www.allied-eng.com

- ① PROVIDE JUNCTION BOX AND BRANCH CIRCUIT ABOVE CEILING FOR MECHANICAL CONTROLS
- ① LOCATE EMERGENCY CALL SYSTEM AT RECEPTION DESK



G9	KEY NOTES
----	-----------



The Park Danforth

777 Stevens Ave, Portland, ME, 04103

NO.	DESCRIPTION	DATE
1	Addendum No 2	2015-06-25

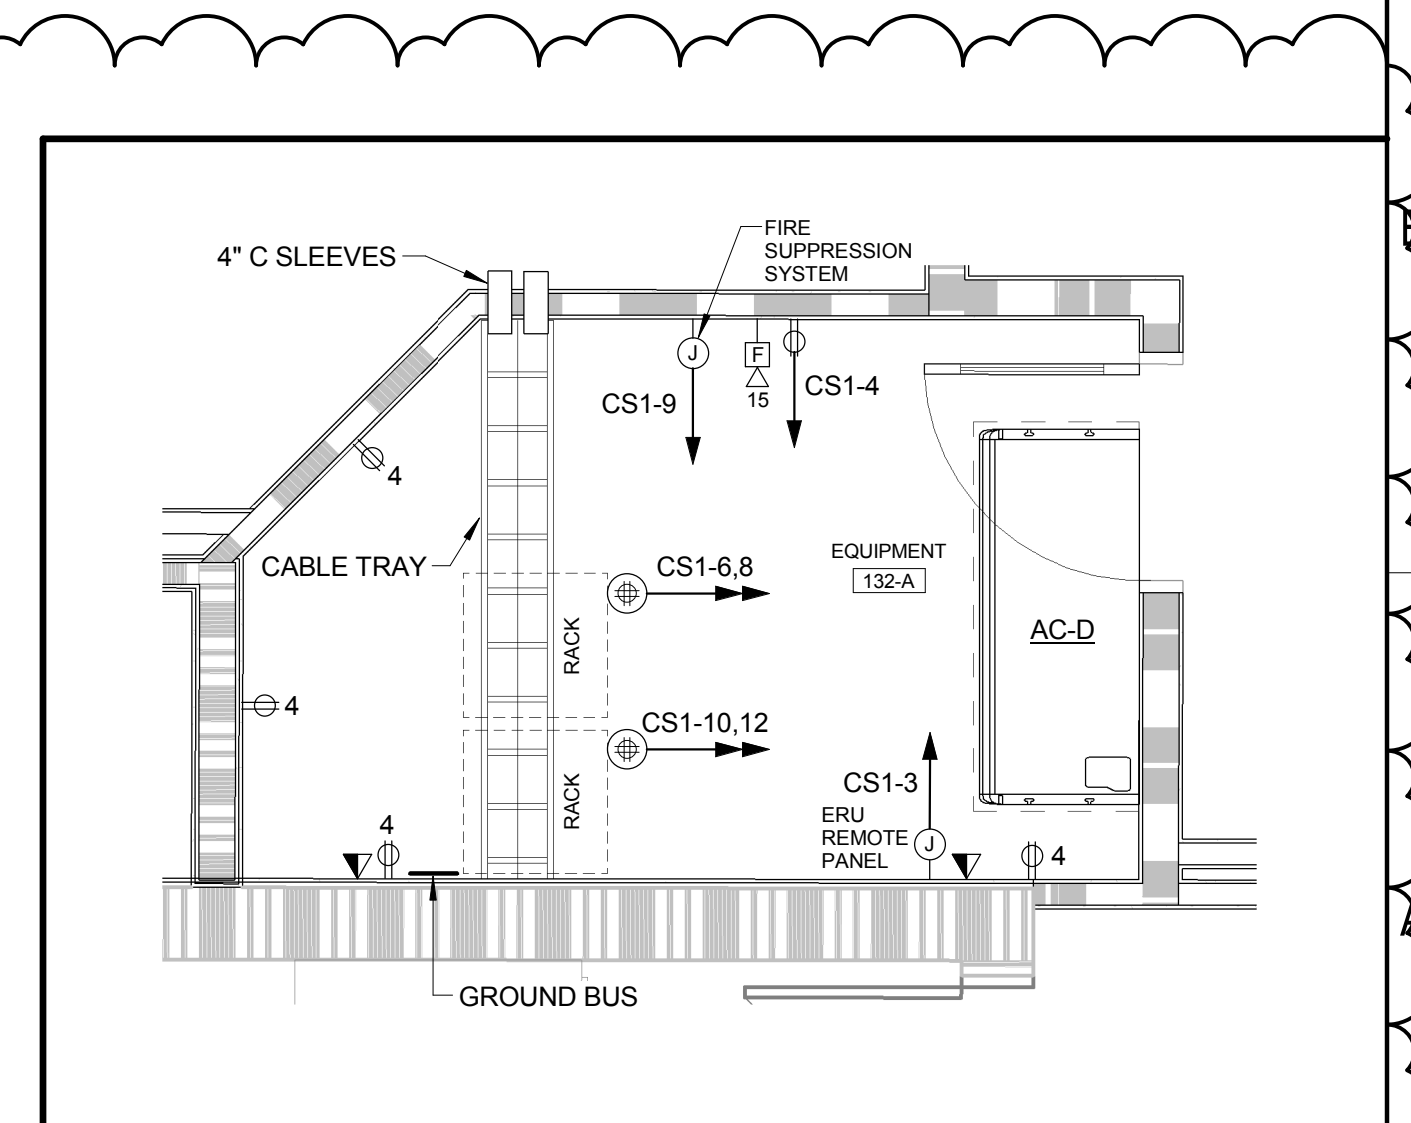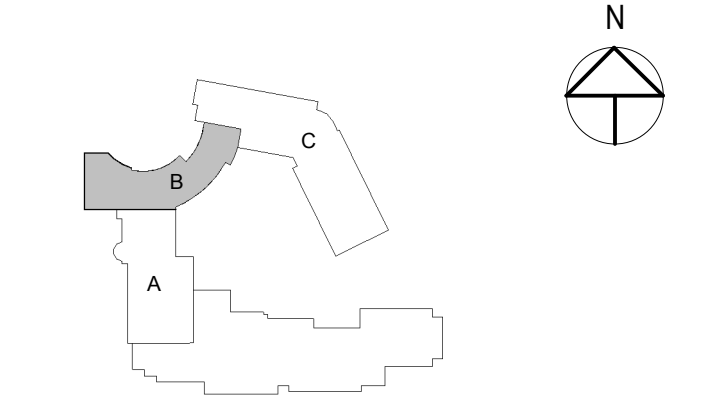

CONTENT:	
LEVEL 1 - AUDITORIUM AND CONNECTOR POWER AND SYSTEMS PLAN	
DRAWN BY:	Author
PROJECT NO.:	-
DATE:	06/05/2015
REVISED:	
SCALE:	AS NOTED
<b>EP1.1B</b>	
Project Phase	
100% CONSTRUCTION DOCUMENTS	
COPYRIGHT © 2014 BY LAVALLEE BRENSINGER PROFESSIONAL ASSOCIATION. ALL RIGHTS RESERVED. NO REPRODUCTION WITHOUT PERMISSION.	

A1 LEVEL 1B - AUDITORIUM AND CONNECTOR - POWER AND SYSTEMS PLAN

A9 ENLARGED EQUIPMENT/SERVER ROOM 132-A

6/5/2015 2:56:56 PM N:\Projects\2014\1018 - Park Danforth\0 Drawing Files - REV\1018\1018E.dwg