



① PROVIDE JUNCTION BOX AND BRANCH CIRCUIT ABOVE CEILING FOR MECHANICAL CONTROLS

G9	KEY NOTES
----	-----------

LAVALLEE BRENSINGER ARCHITECTS
 155 Dow Street, Suite 400, Manchester, NH 03101
 92 Montvale Ave., Suite 2150, Stoneham, MA 02180
 NH: 603.622.5450 MA: 781.462.7283 www.LBPA.com


Allied Engineering
 Structural Mechanical Electrical Commissioning

160 Veranda Street
 Portland, Maine 04103
 T: 207.231.2349
 F: 207.231.2346
 Web: www.allied-eng.com

The Park Danforth

777 Stevens Ave, Portland, ME, 04103

NO.	DESCRIPTION	DATE
1	Addendum No 2	2015-06-25

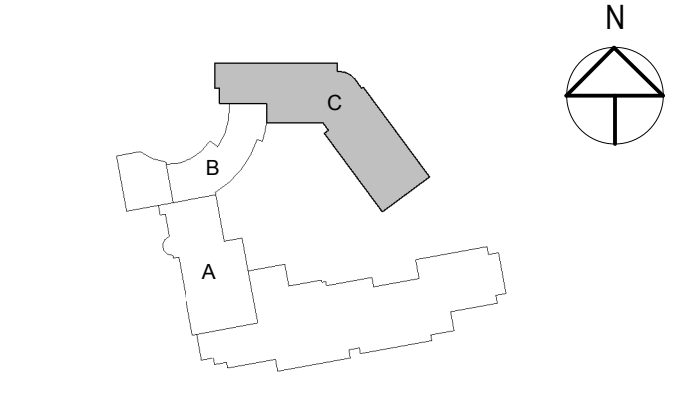

CONTENT:
 LEVEL 2 - NEW BUILDING
 POWER AND SYSTEMS PLAN

DRAWN BY: Author

PROJECT NO: -

DATE: 06/05/2015

REVISED:

SCALE: AS NOTED

EP1.2

Project Phase
 100% CONSTRUCTION DOCUMENTS

COPYRIGHT © 2014 BY LAVALLEE BRENSINGER PROFESSIONAL ASSOCIATION. ALL RIGHTS RESERVED. NO REPRODUCTION WITHOUT PERMISSION.

6/25/2015 11:27:33 AM N:\Projects\2014\1018 - Park Danforth\0 Drawing Files - REV\1018_1018E.dwg