

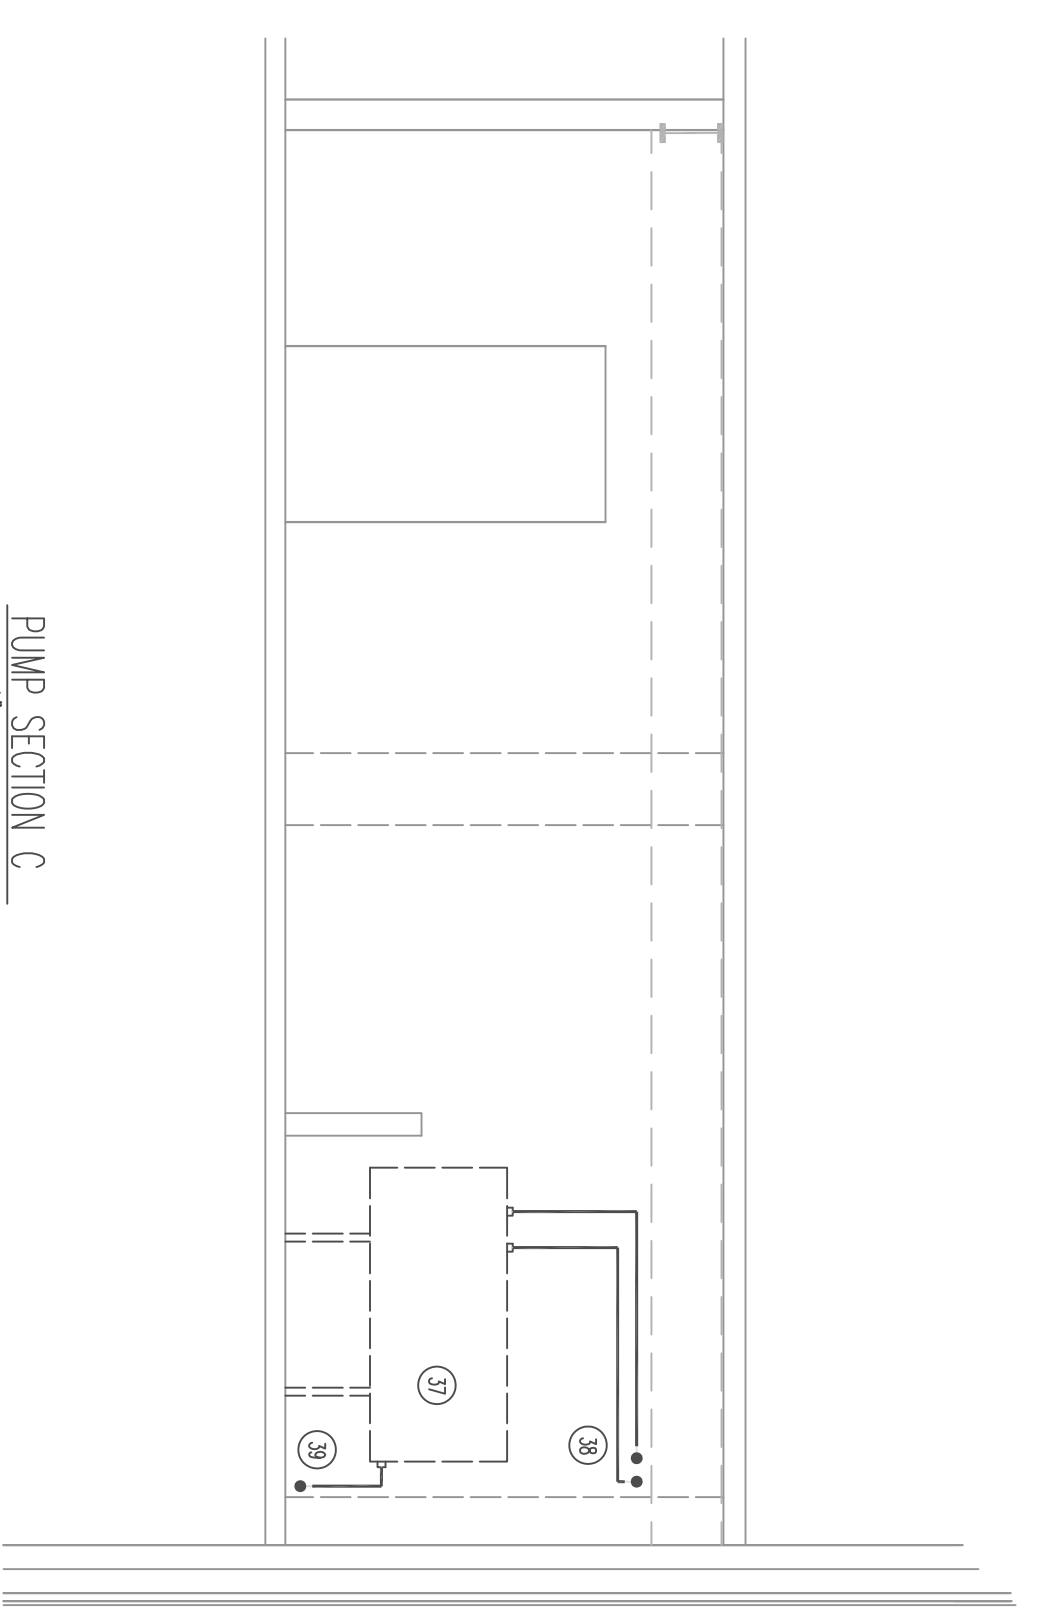
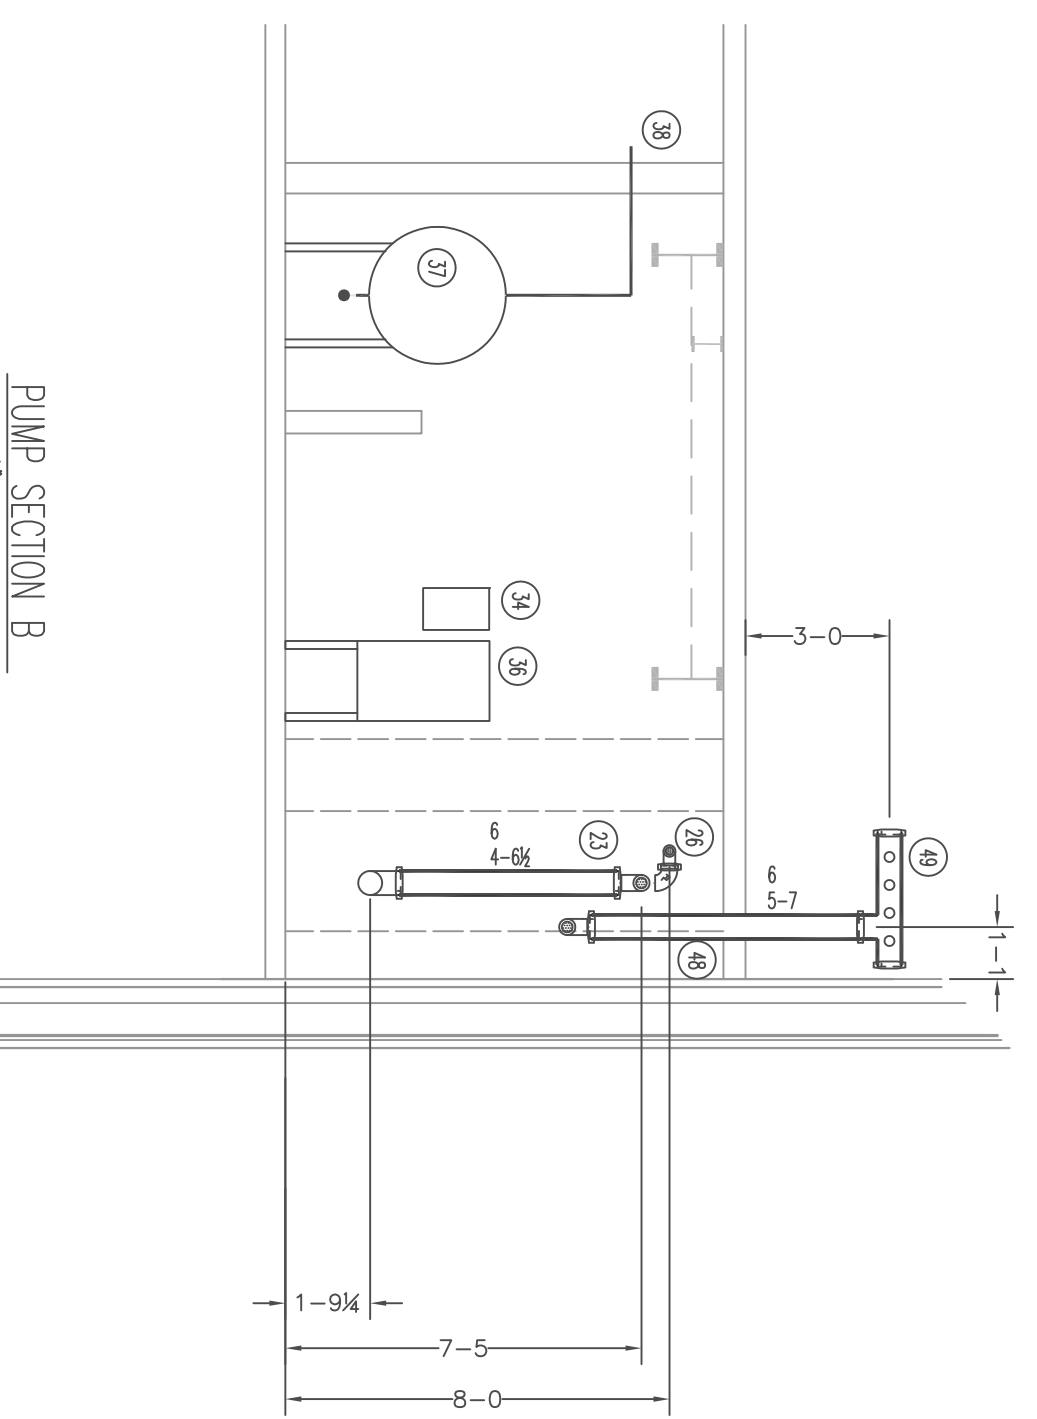
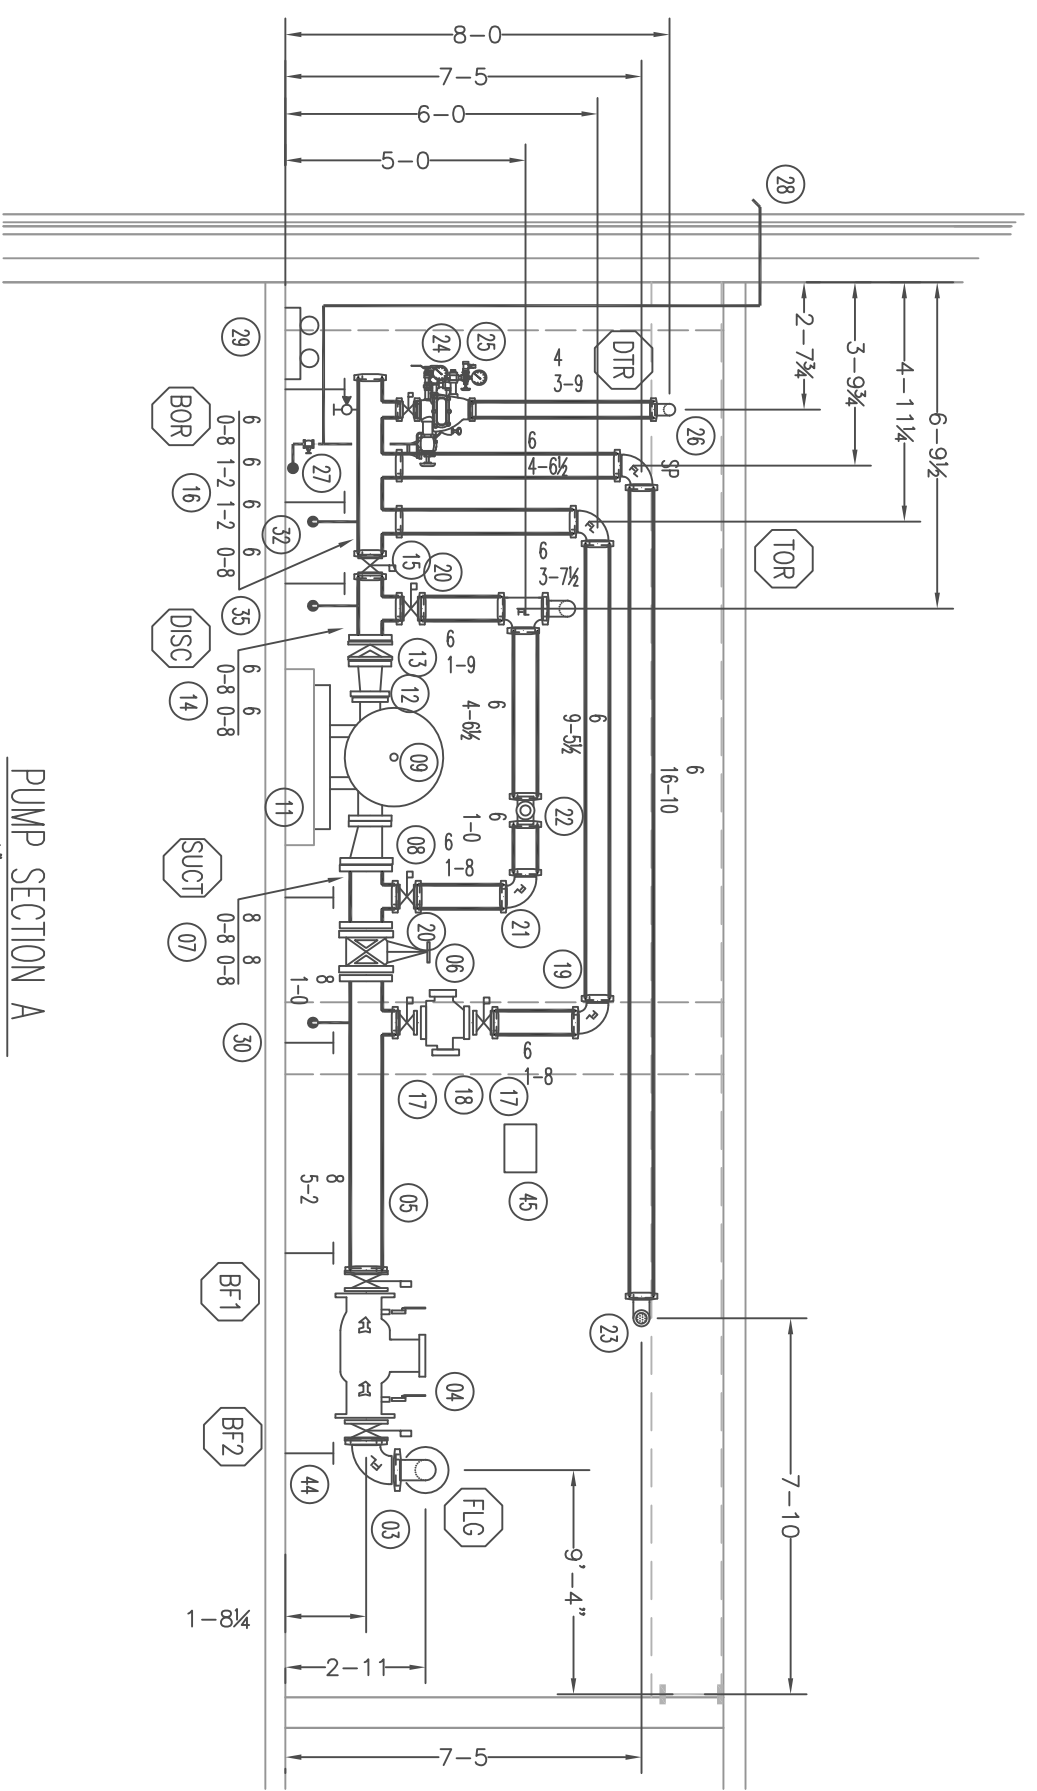


- FIRE PUMP LEGEND**
- 1- 6" DUCT UNDERGROUND, BY OTHERS WITH A TYPICAL STANDARD FLANGE
  - 2- 6" DUCT UNDERGROUND, BY OTHERS WITH A TYPICAL STANDARD FLANGE
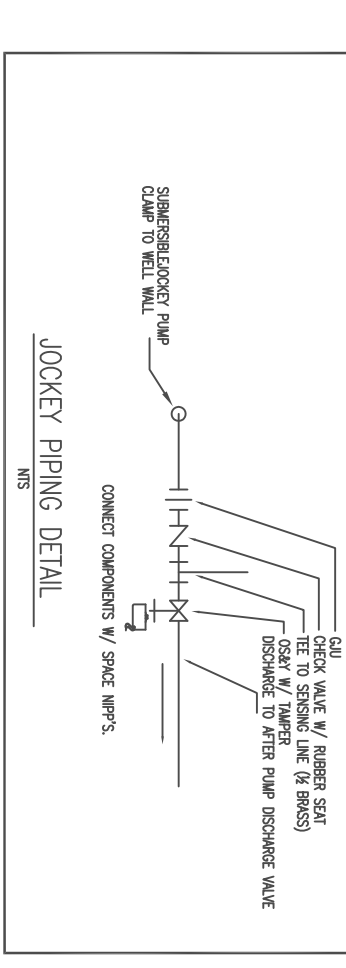


PLANS PREPARED BY:  
BRIAN BENNETT  
NICET LEVEL 3 CERT. #075934

THESE PLANS ARE SUBJECT TO MINOR  
DEVIATIONS, DUE TO COORDINATION AND/OR  
FIELD CONDITIONS, NOT AFFECTING SCOPE OF  
WORK OR CODE COMPLIANCE.

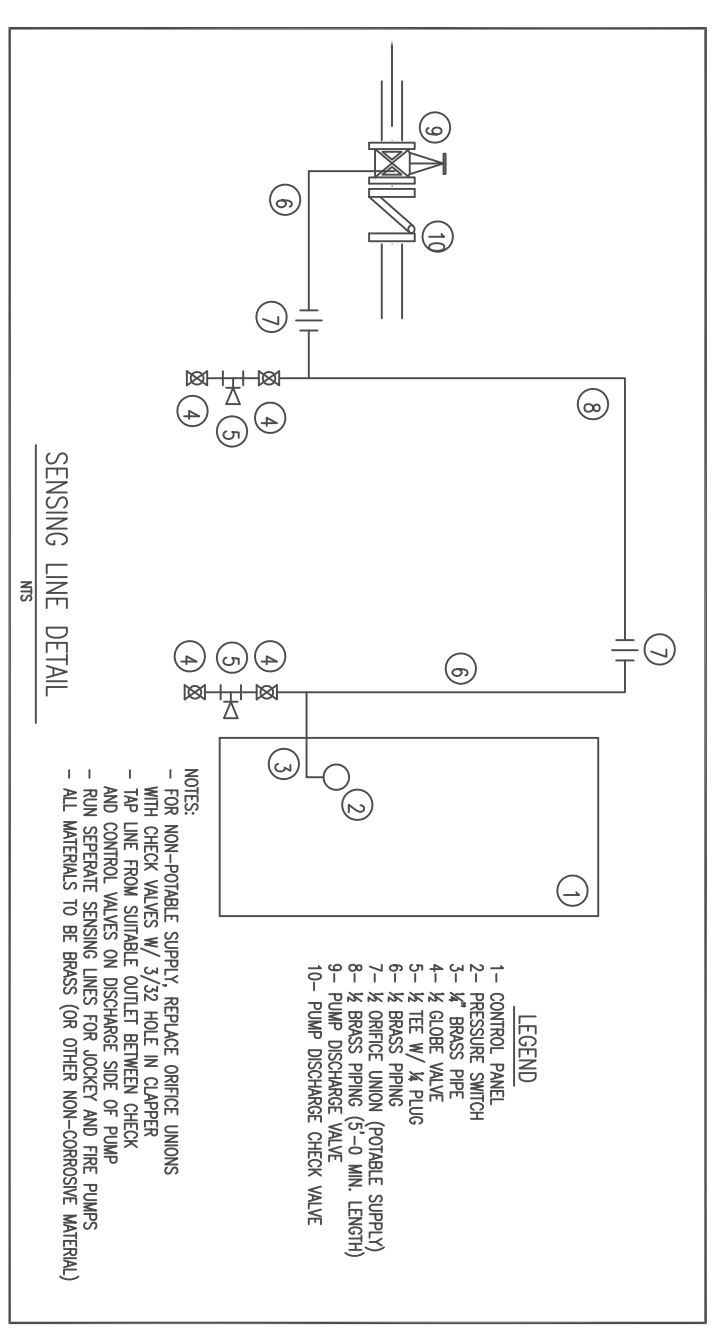

FIRE PROTECTION ENGINEERS STAMP

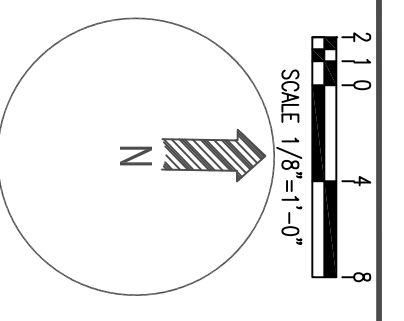

**WATER SUPPLY DATA**

Static pressure	62	psi
Residual pressure	50	psi
Location	292	gpm
Elevation	43	
Date	10-25-14	Time 10:AM
Information by	Portland Water Dept.	

**SPRINKLERS**

Total This Sheet	0
Symbol	
Description	

**Drawing**

Sheet 11, Fire Pump
Contract No. 47373NH
Drawn By Benoit
Scale 1/4" = 1'-0"
Date 2.12.16
Approved by ME Stamp

**Project:** The Park Danforth Expansion & Renovation  
777 Stevens Ave.  
Portland, ME 04103

**Contractor:** PC Construction  
788 Stevens Ave.  
Portland, ME 04103