




**1 BITUMINOUS PAVEMENT - PARKING LOT AND GARAGE**  
NOT TO SCALE

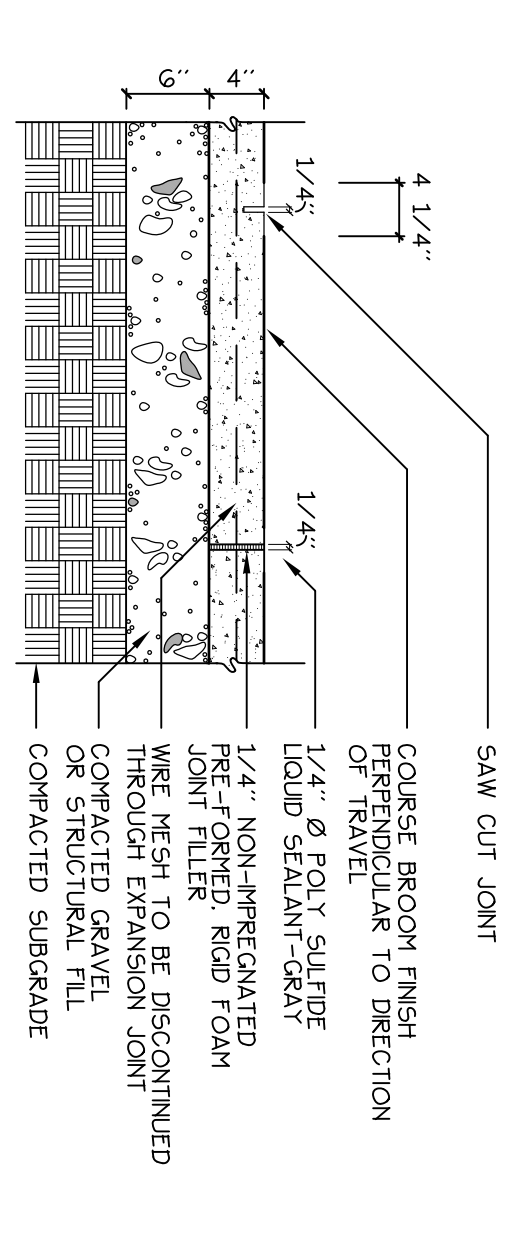


**2 CONCRETE WALK**  
NOT TO SCALE

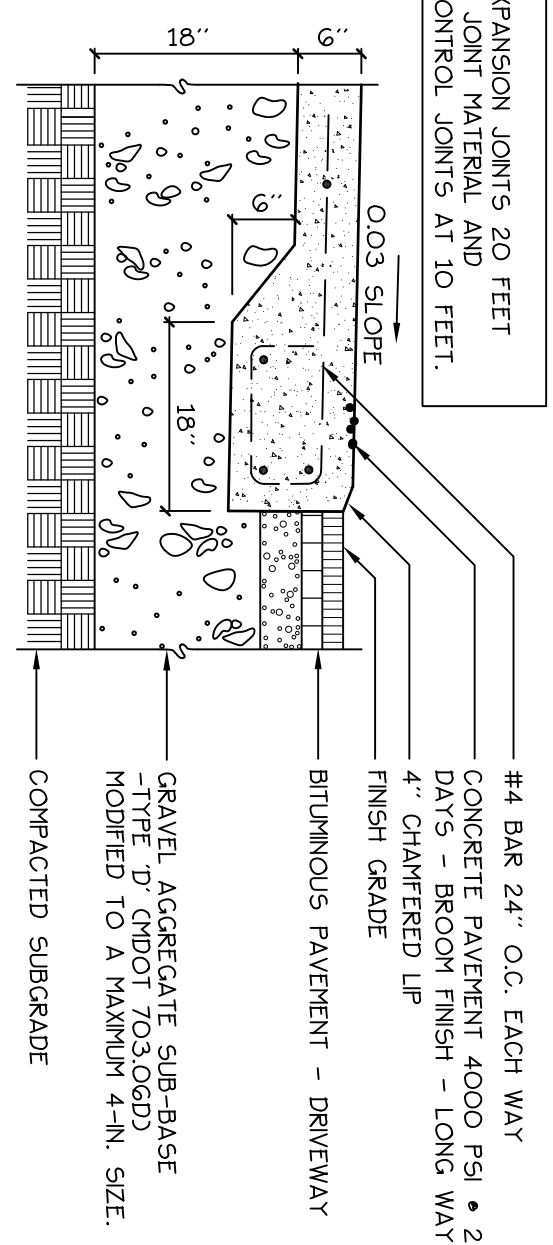


**3 CONCRETE PAVEMENT - CENTER ISLAND AT ENTRANCE**  
NOT TO SCALE

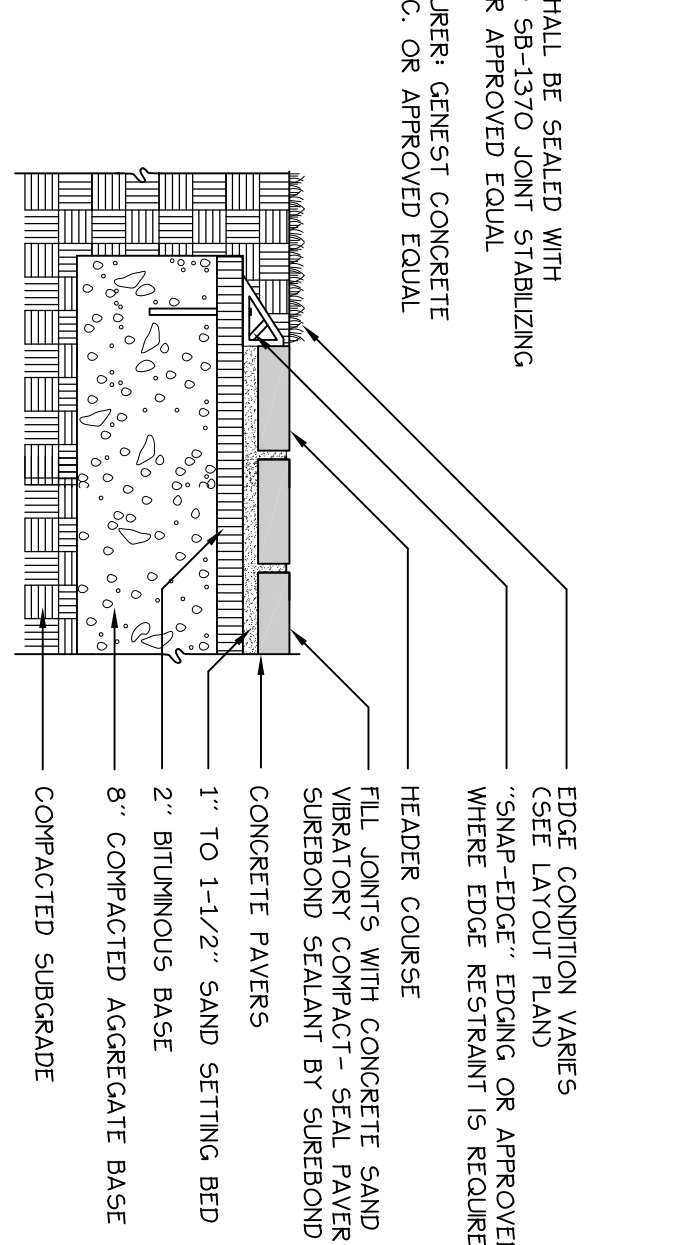


**4 CONCRETE PAVERS**  
NOT TO SCALE

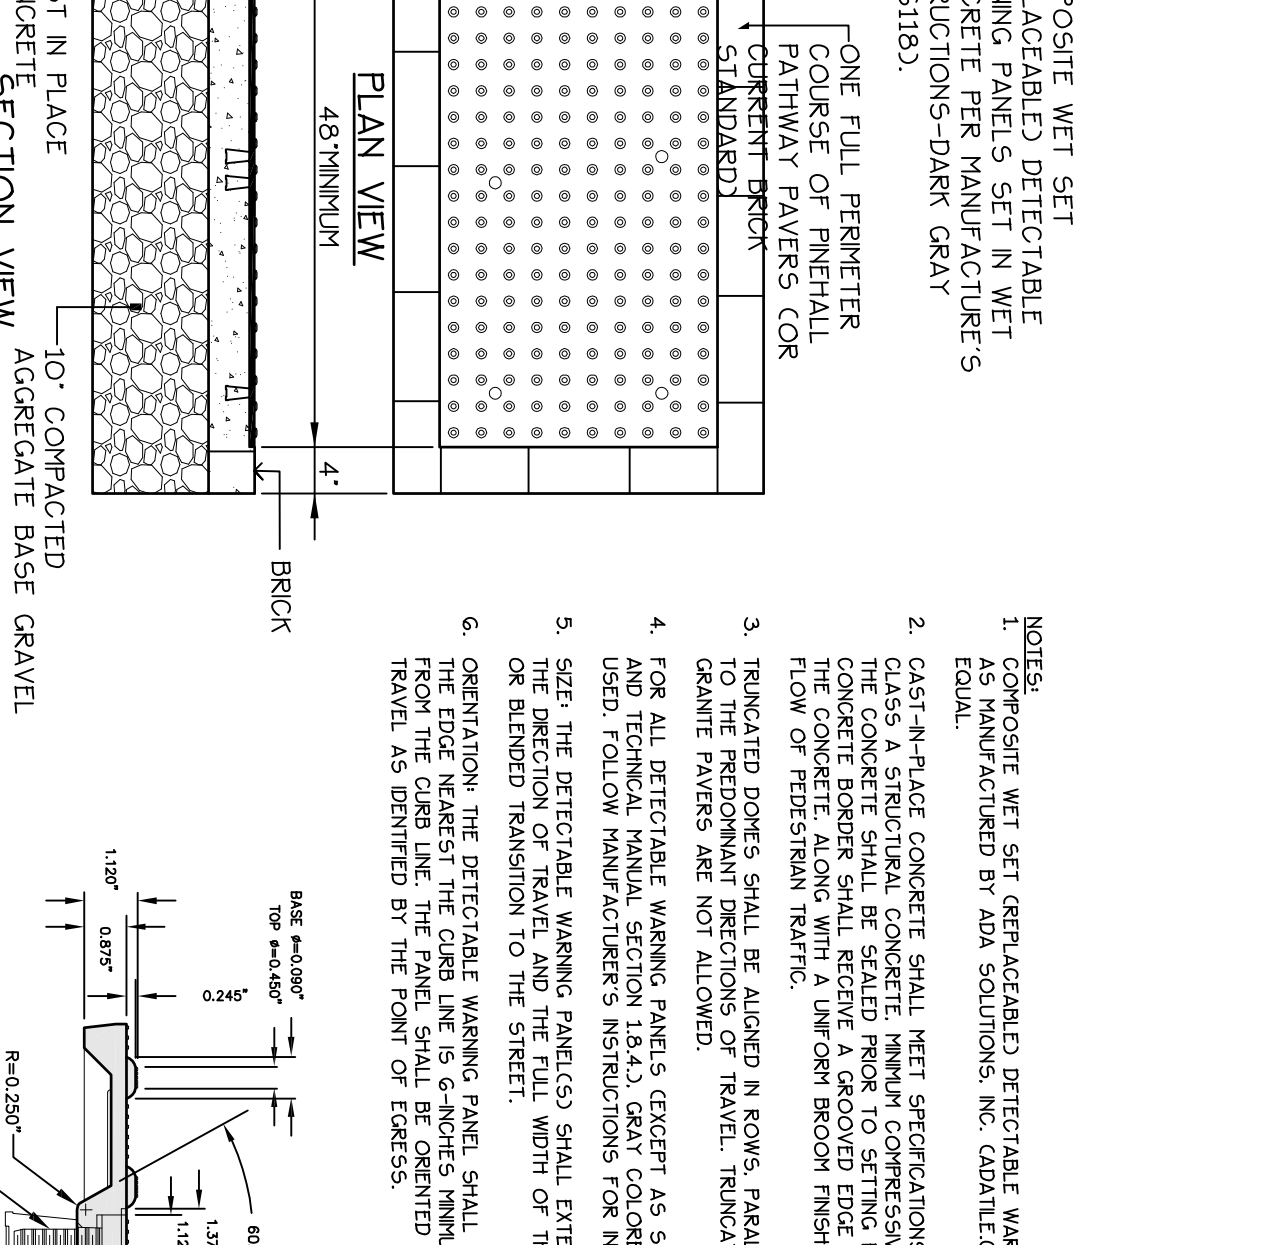


**5 SIDEWALK RAMP DETECTABLE WARNING TILE**  
NOT TO SCALE

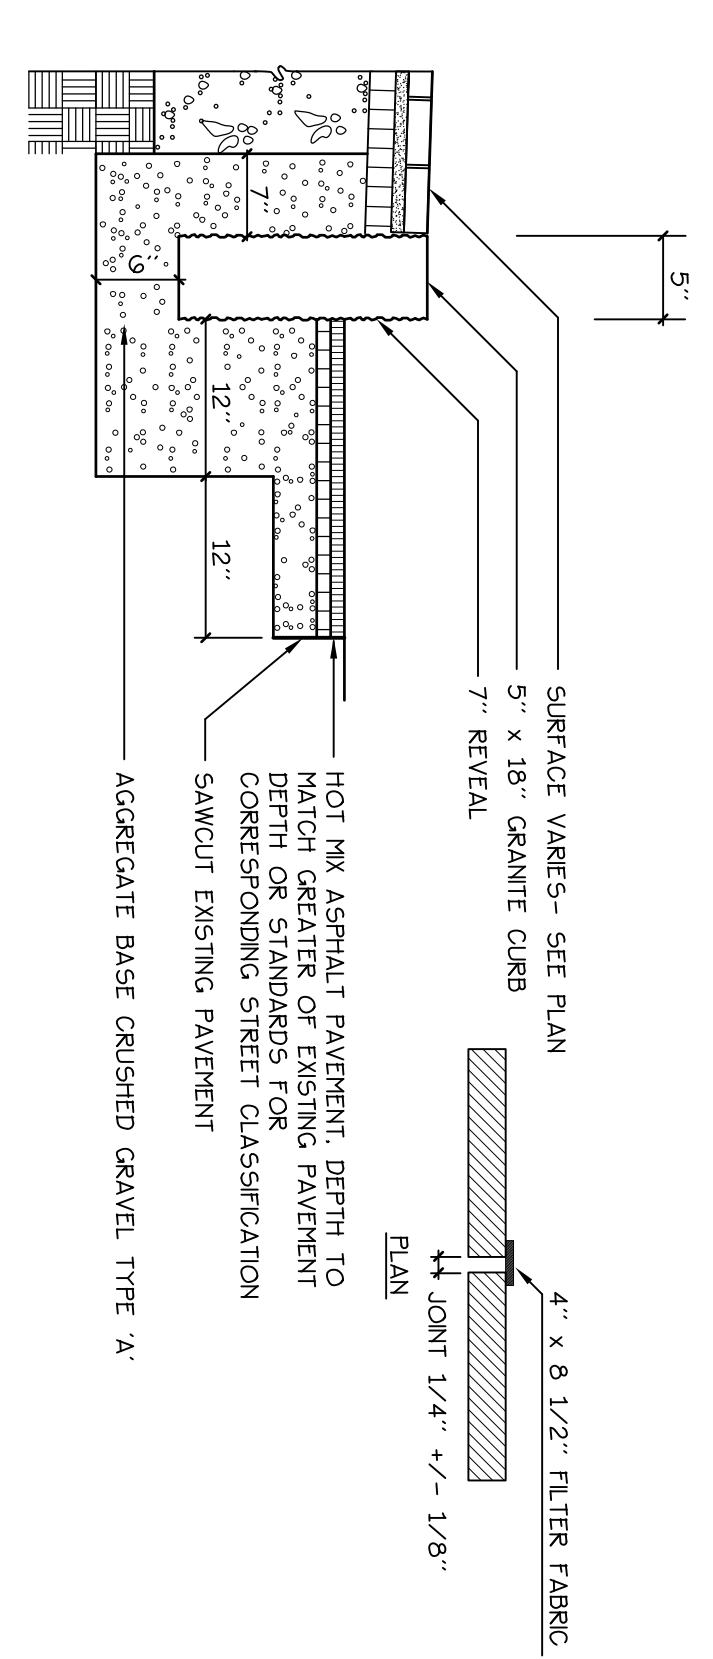


**6 VERTICAL GRANITE CURB**  
NOT TO SCALE

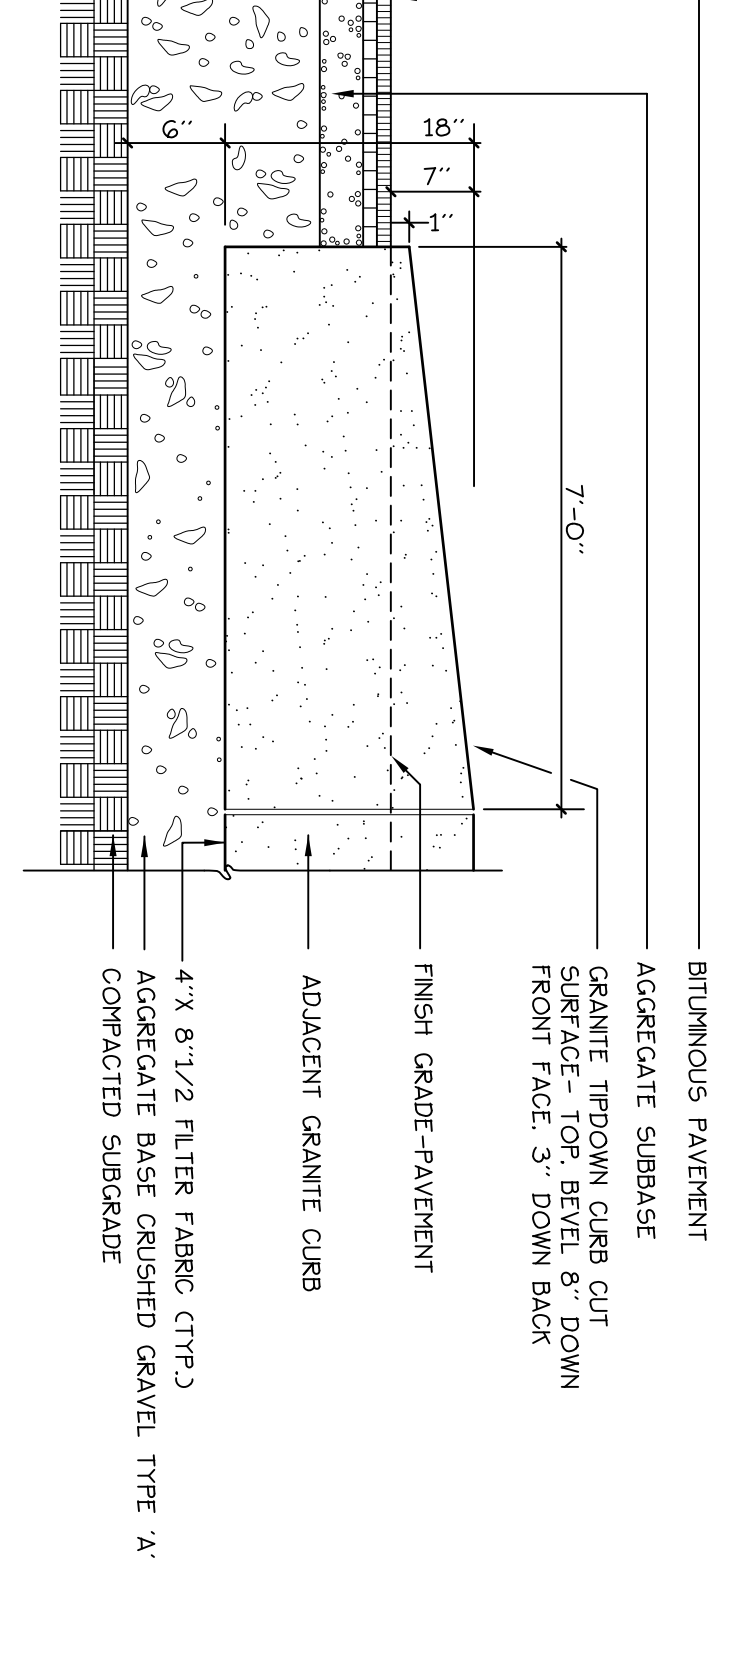


**7 GRANITE TIP-DOWN CURB**  
NOT TO SCALE

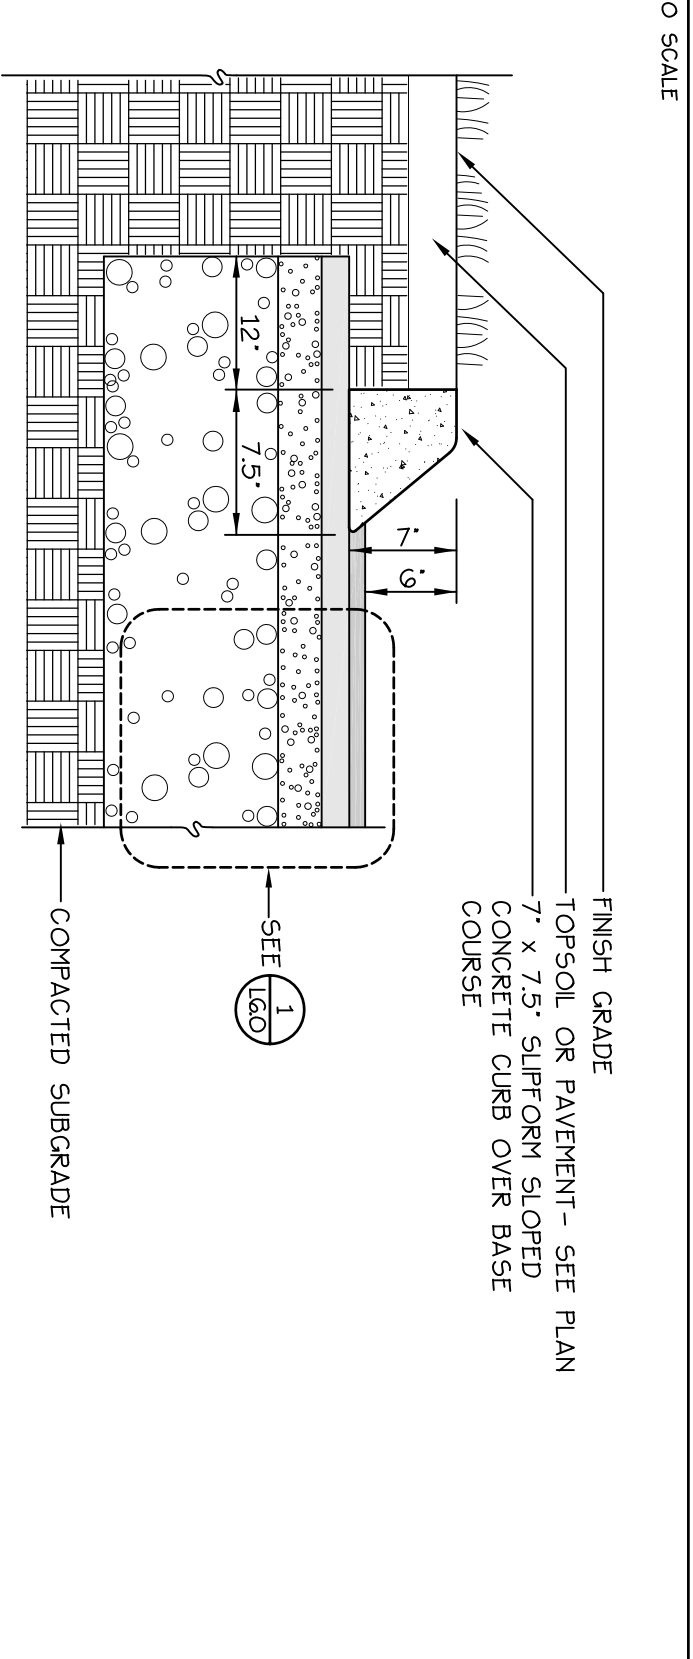


**8 SLIPFORM CONCRETE CURB**  
NOT TO SCALE

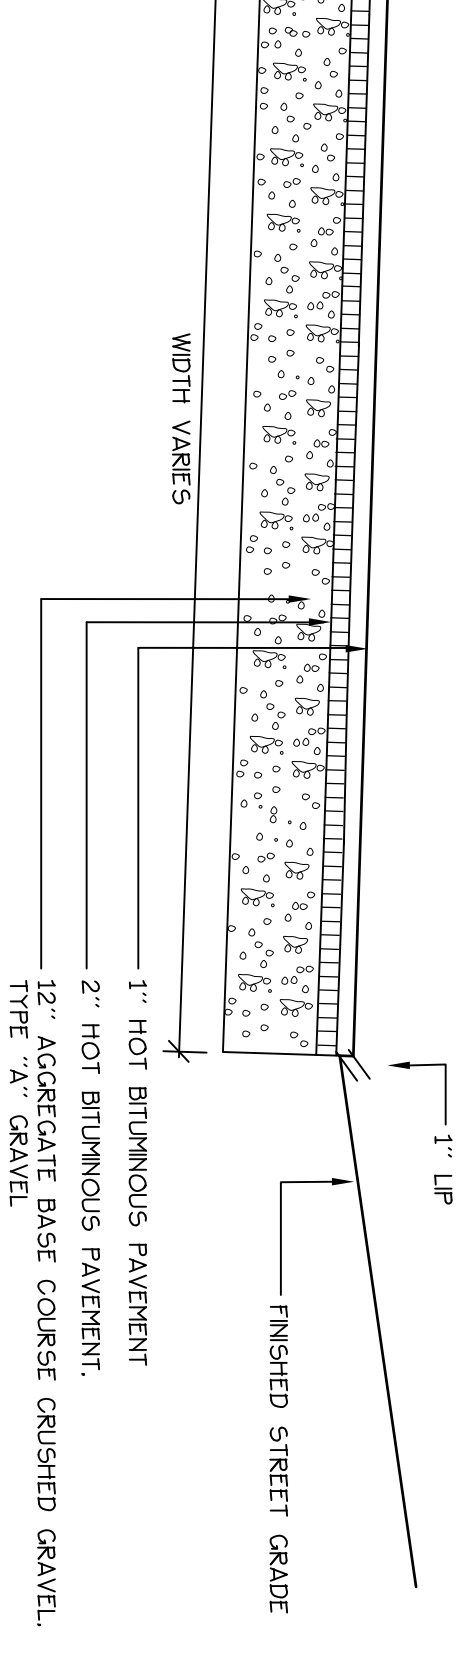


**9 BITUMINOUS DRIVEWAY APRON**  
NOT TO SCALE

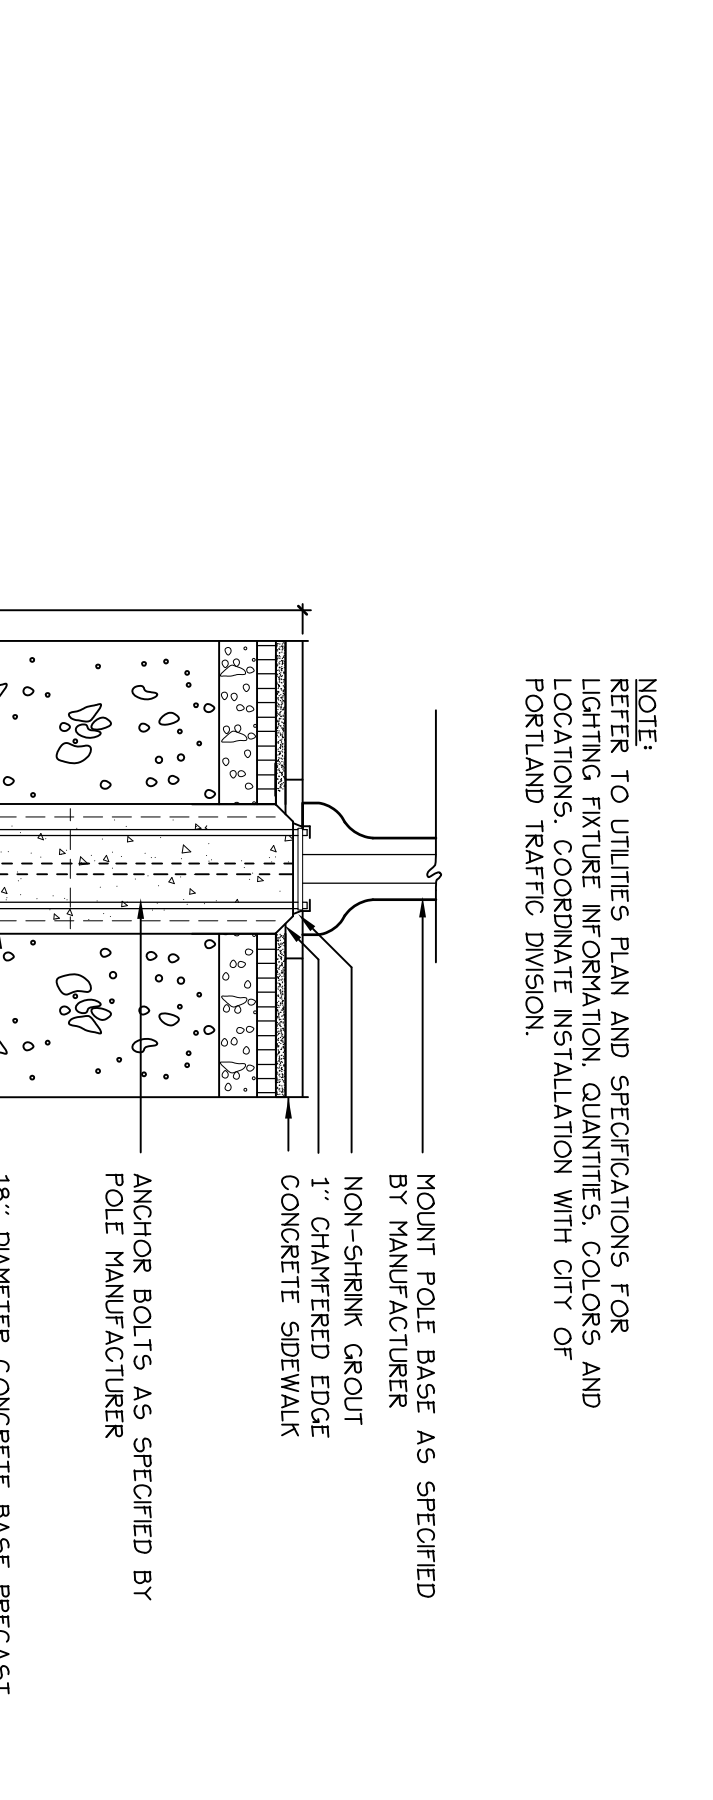


**11 LIGHT POLE BASE**  
NOT TO SCALE

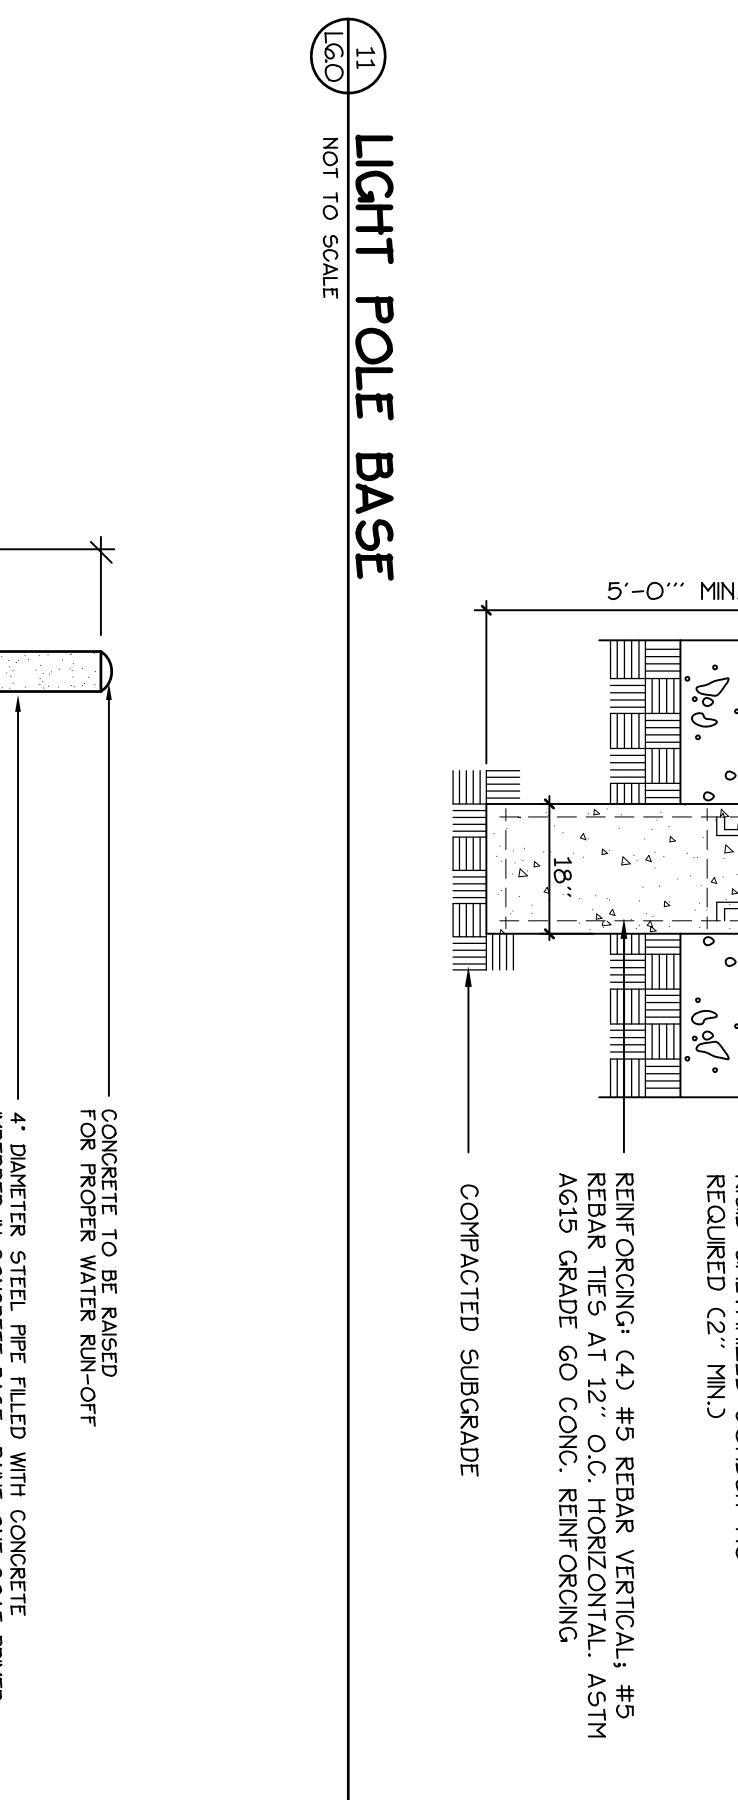


**12 PIPE BOLLARD DETAIL**  
NOT TO SCALE

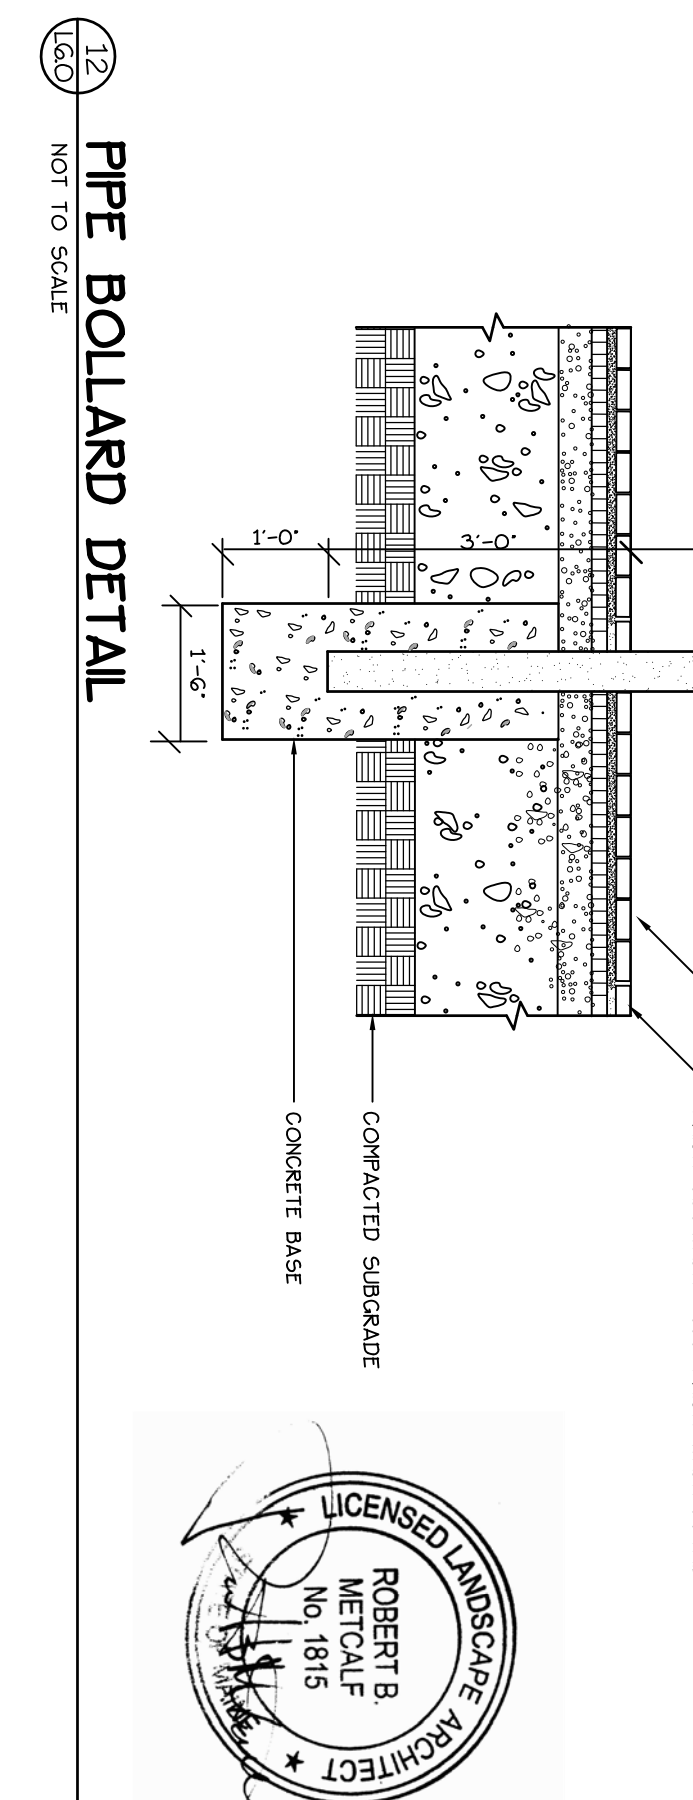

**13 ACCESSIBLE SPACE MARKINGS**  
NOT TO SCALE

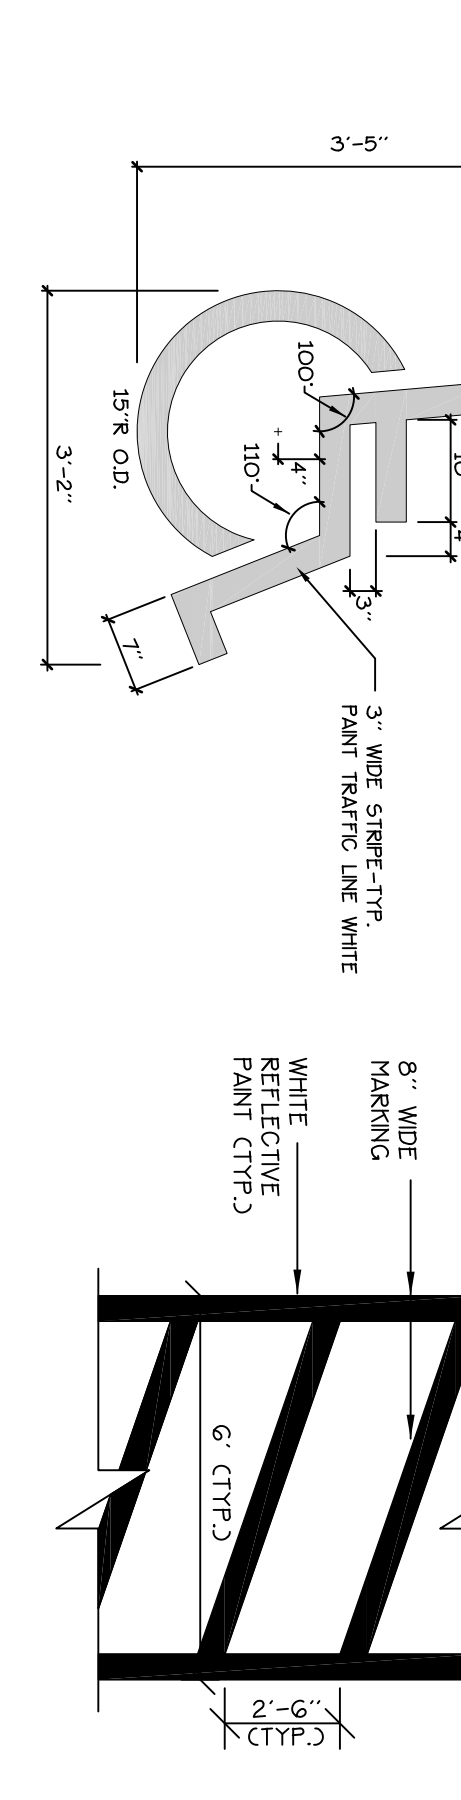

**14 PAINTED CROSSWALK**  
NOT TO SCALE

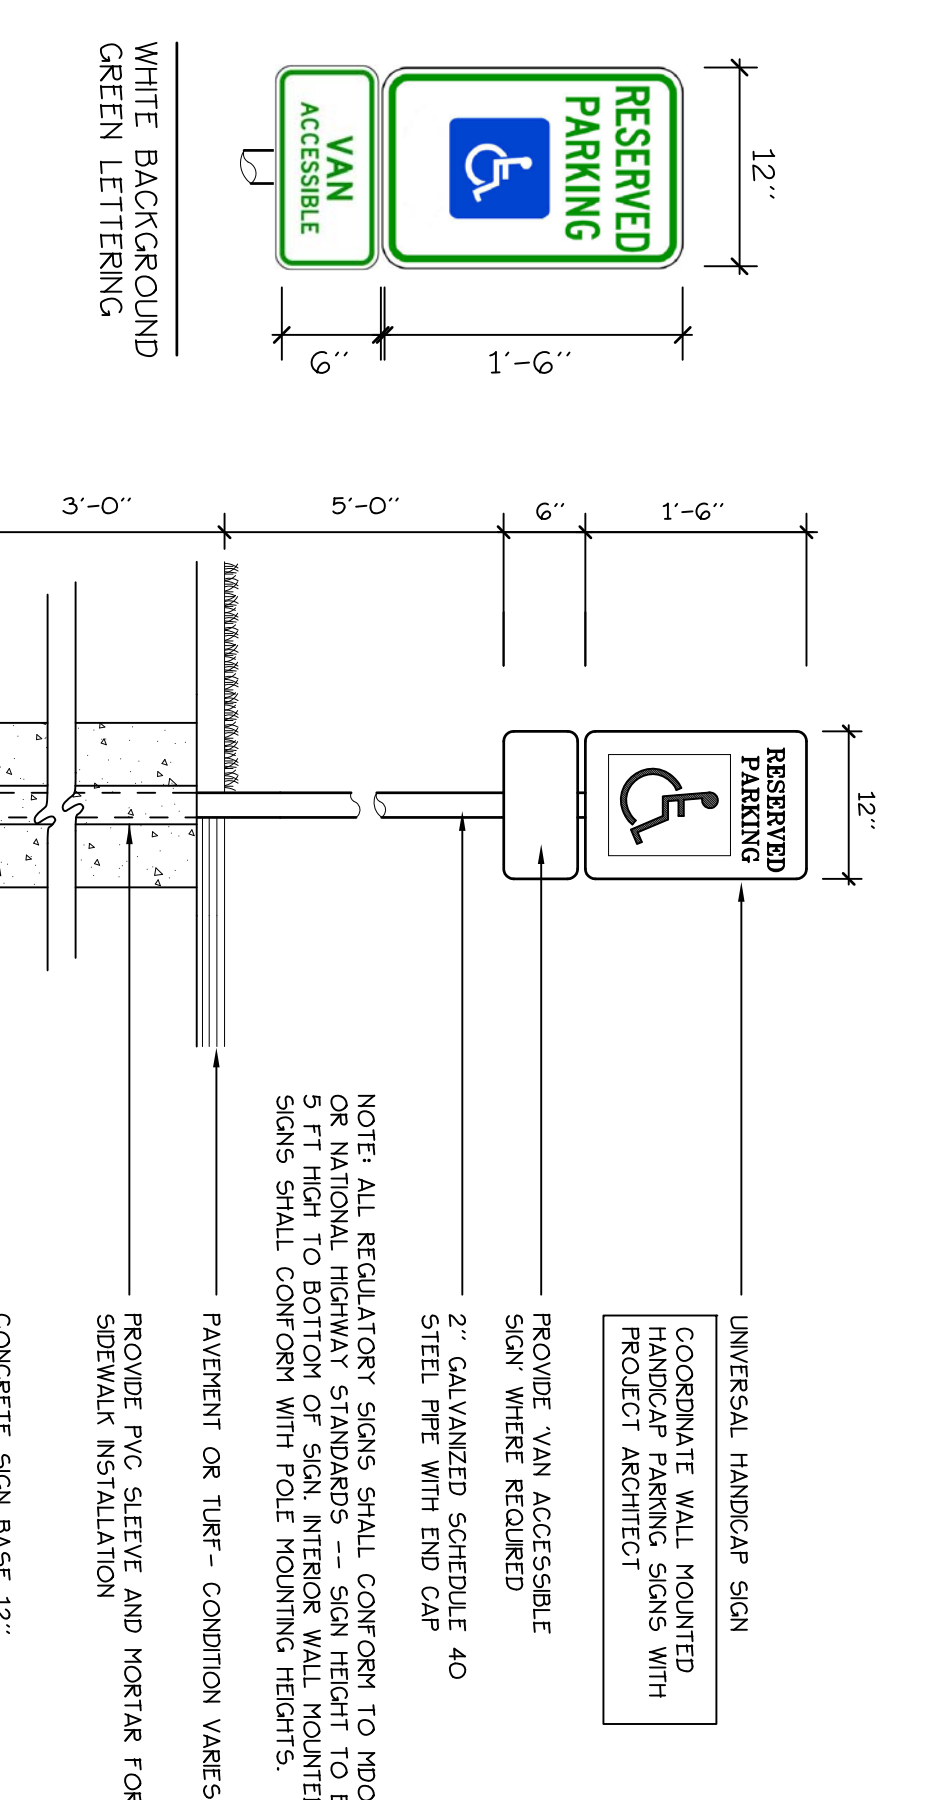

**15 HANDICAP PARKING SIGNAGE AND REGULATORY SIGNS**  
NOT TO SCALE

**Prepared For:**  
Owner: The City of Portland  
777 Stevens Avenue  
Portland, Maine 04103  
Tel: 207-797-7710

**Applicant:**  
The Park Danforth  
777 Stevens Avenue  
Portland, Maine 04103  
Tel: 207-797-7710

**MITCHELL & ASSOCIATES**  
70 Cedar Street  
Portland, Maine 04101  
Tel: 207-774-4427

**The Park Danforth**  
777 Stevens Avenue  
Portland, Maine

**Date:** OCTOBER 17, 2014

**Issued For:** PERMITTING

**Revisions:**

**Title:** SITE DETAILS

**Scale:** AS SHOWN

**Sheet No.:** L6.0