




1 L2.1 STEVENS AVE./ARBOR STREET INTERSECTION
 SCALE: 1" = 4'-0"

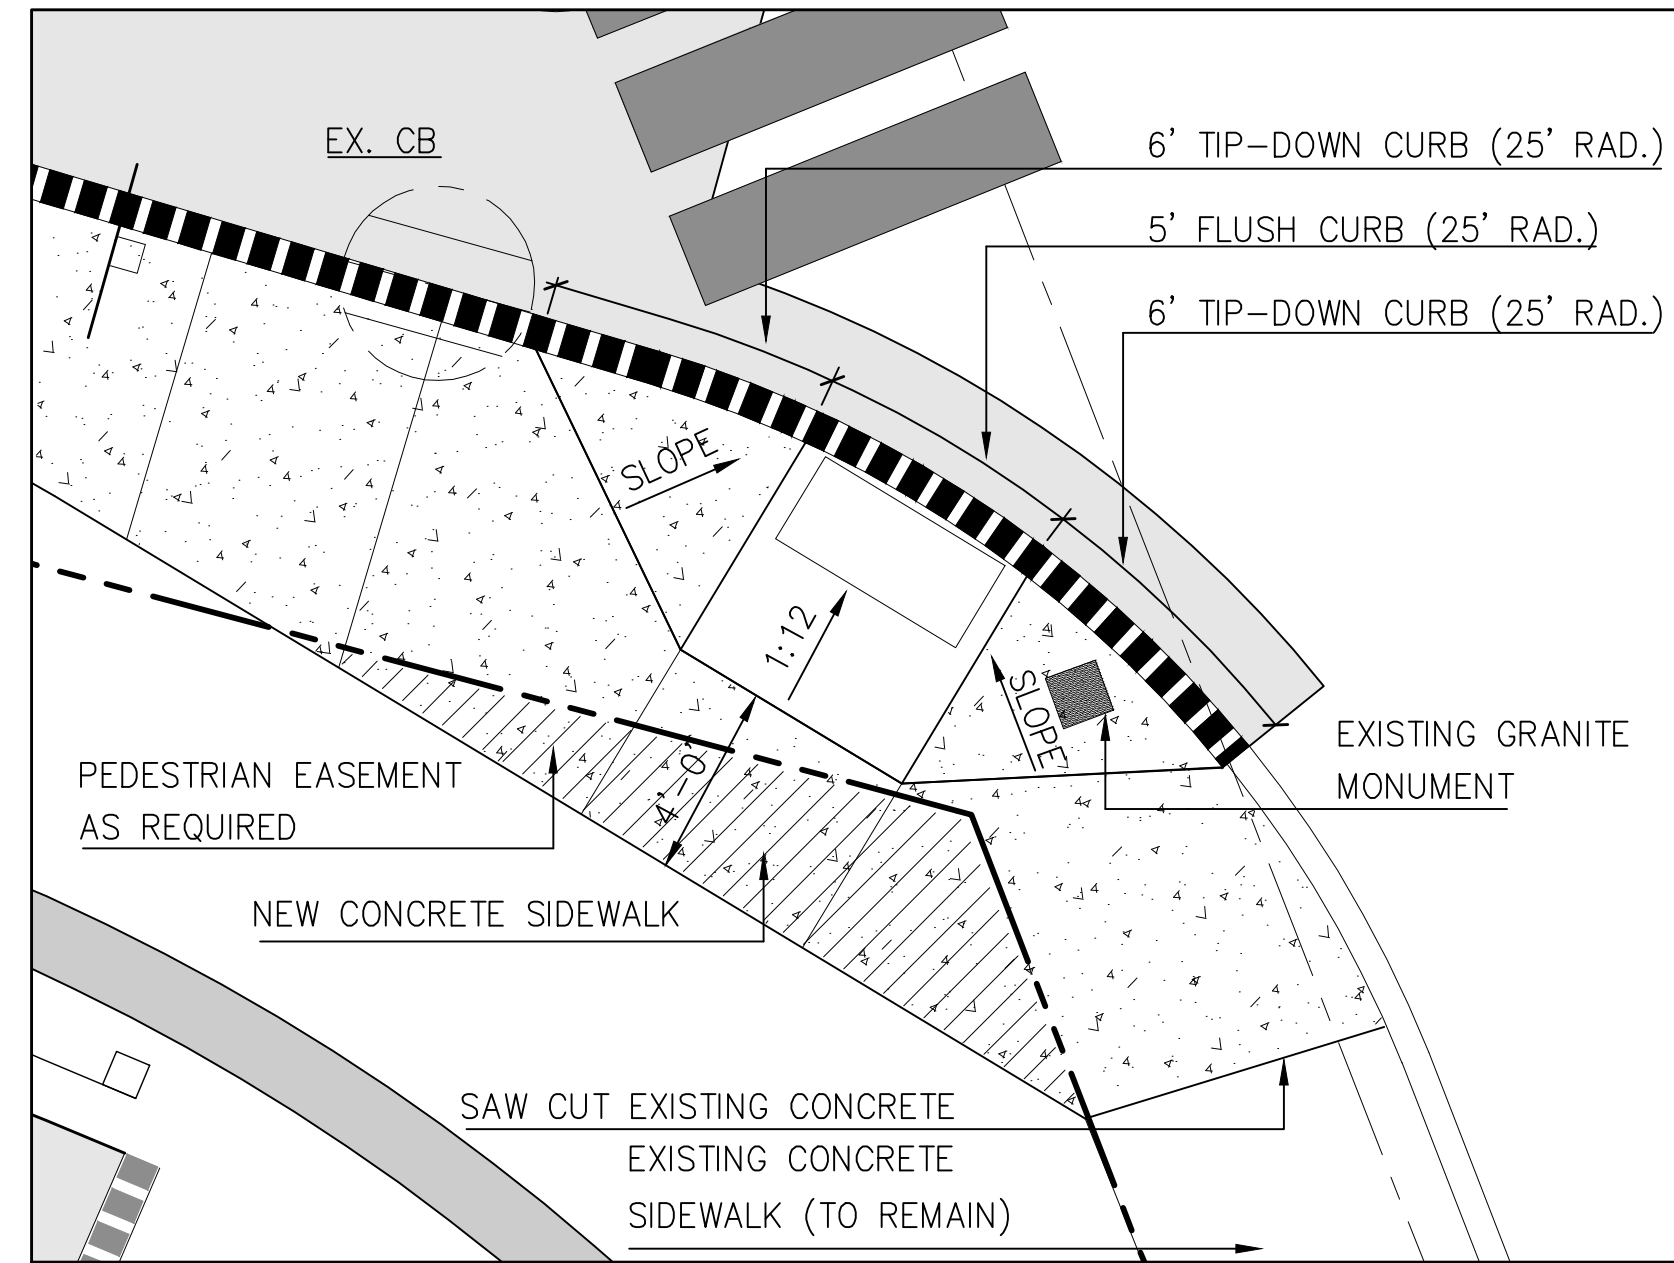

3 L2.1 FOREST AVE./ARBOR STREET INTERSECTION
 SCALE: 1" = 4'-0"

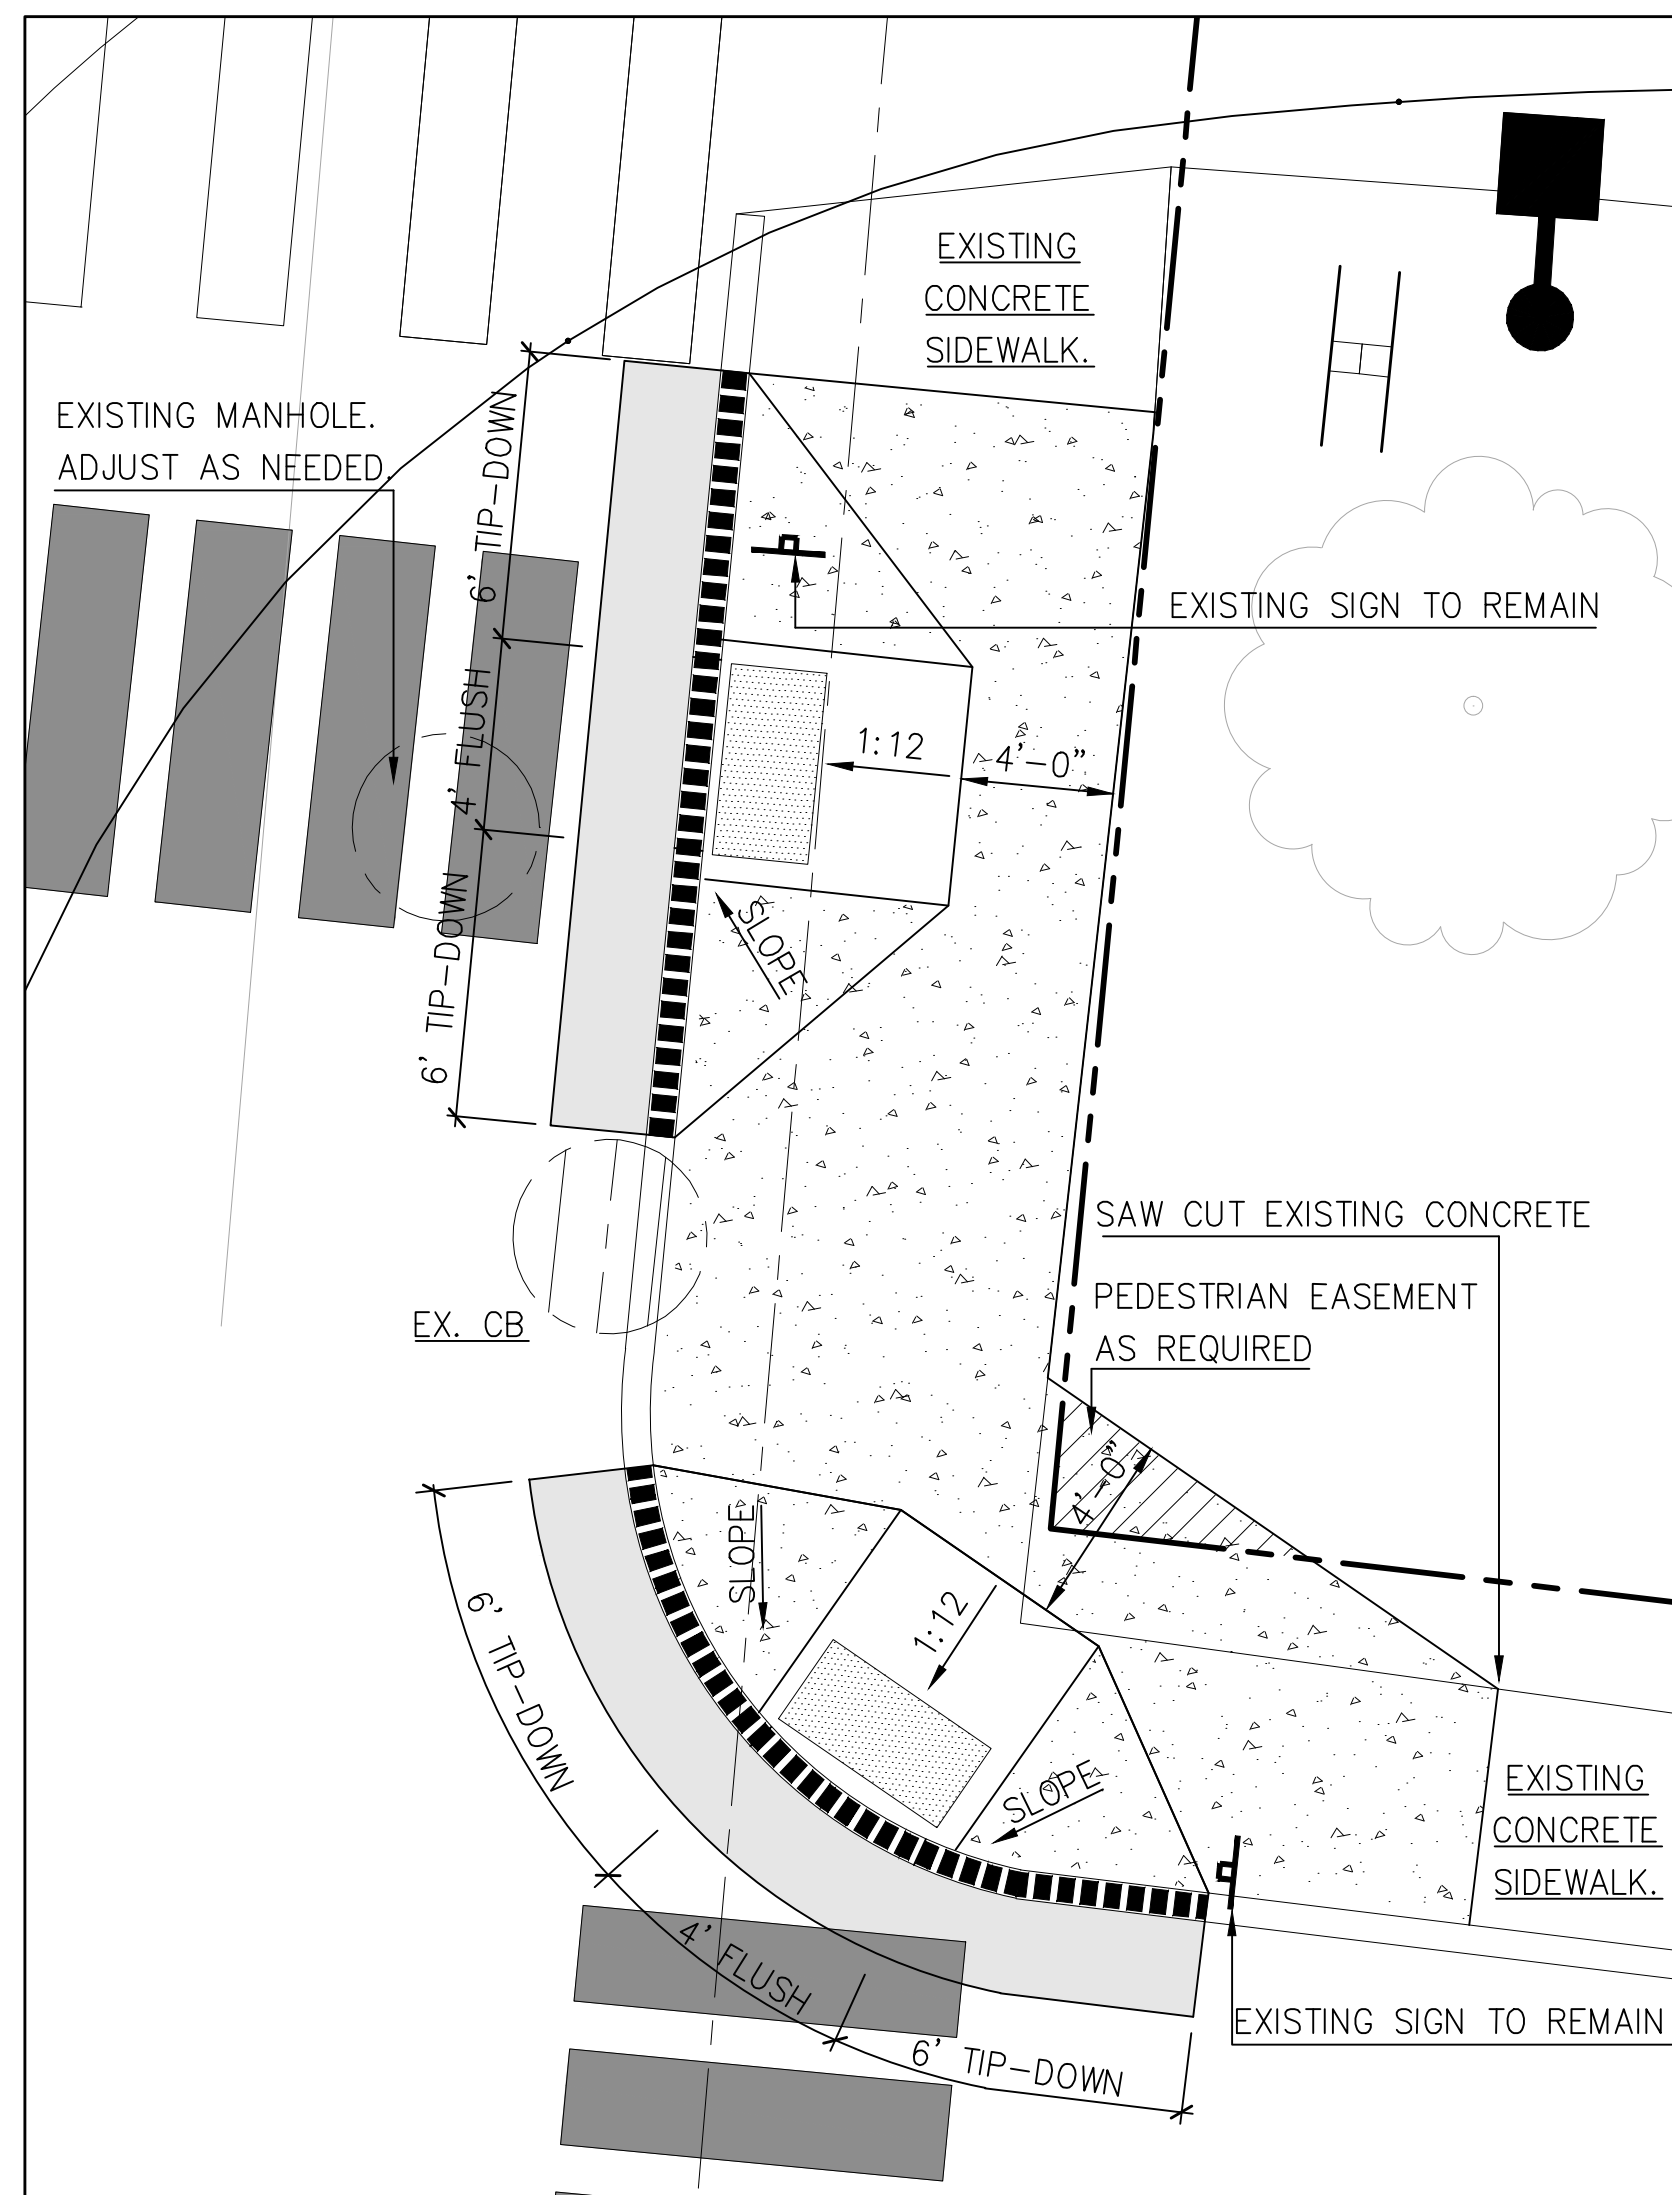

2 L2.1 STEVENS AVE./POLAND STREET INTERSECTION
 SCALE: 1" = 4'-0"

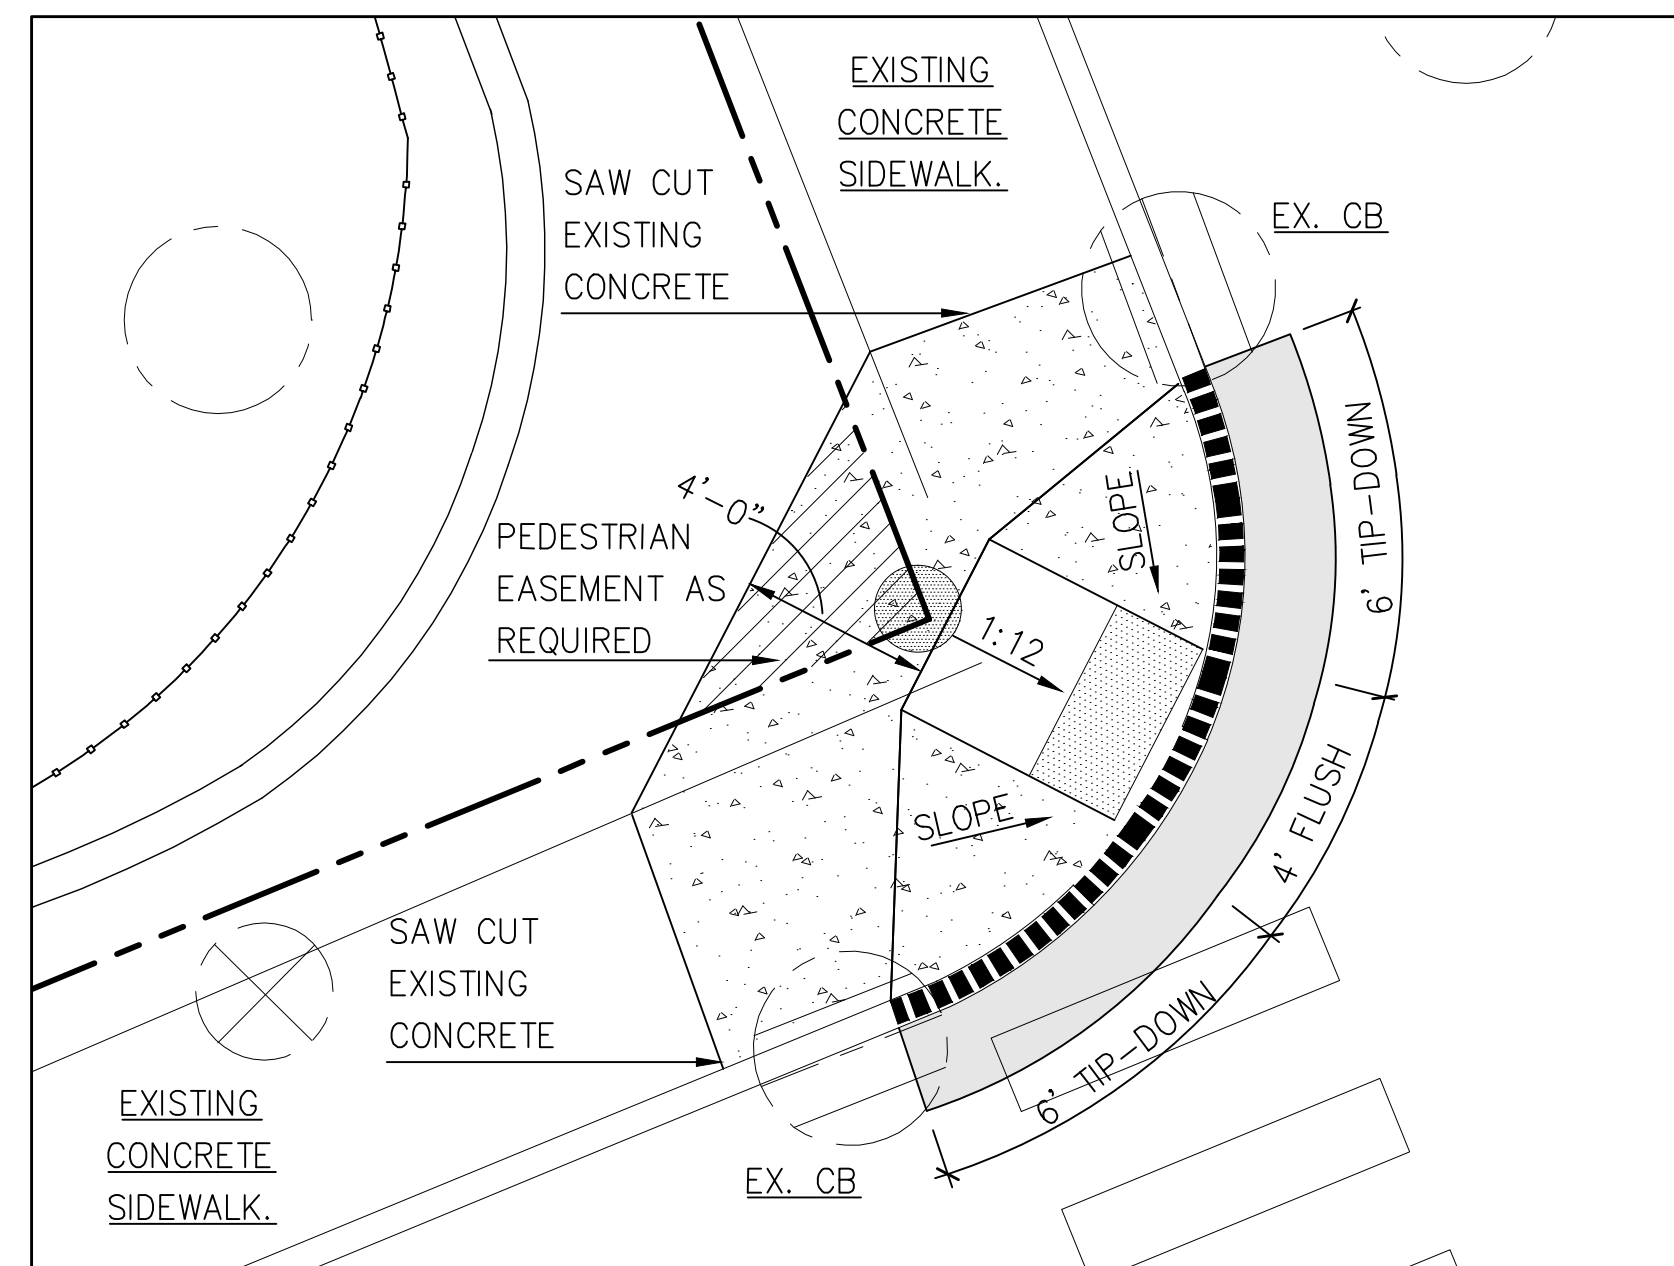

4 L2.1 FOREST AVE./POLAND STREET INTERSECTION
 SCALE: 1" = 4'-0"

Prepared For:

Owner:
 Home For The Aged
 777 Stevens Avenue
 Portland, Maine 04103
 Tel.: 207-797-7710

Applicant:
 The Park Danforth
 777 Stevens Avenue
 Portland, Maine 04103
 Tel.: 207-797-7710

Prepared By:
 MITCHELL & ASSOCIATES
 Landscape Architects
 The Staples School
 70 Center Street
 Portland, Maine 04101
 Tel.: 207-774-4427

The Park Danforth

Portland, Maine
 777 Stevens Avenue

Date:
 OCTOBER 17, 2014

Issued For:
 PERMITTING


Revisions:
 NOV. 25, 2014: Per City of Portland
 Staff Review Comments

Reproduction or reuse of this document
 without the expressed written consent
 of Mitchell & Associates is prohibited.
 © 2014

Title:
 CURB CUT AND
 RAMP DETAIL PLANS

Scale: AS SHOWN

North:

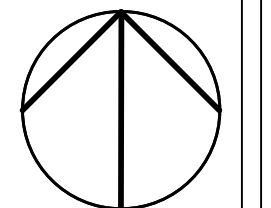

Sheet No.:

L2.1