

DISPLAY THIS CARD ON PRINCIPAL FRONTAGE OF WORK
CITY OF PORTLAND

Please Read
Application And
Notes, If Any,
Attached

INSPECTION
PERMIT

Permit Number: 061623

This is to certify that AJS FAMILY LIMITED PARTNERSHIP & ROBERT L ADAM/Neon Sign Si

has permission to replace 2 bldg signs and change two panels on two existing freestanding signs

AT 1104 FOREST AVE

146 C006001

provided that the person or persons who perform or supervise the work accepting this permit shall comply with all of the provisions of the Statutes of the State and of the Ordinances of the City of Portland regulating the construction, maintenance and use of buildings and structures, and of the application on file in this department.

Apply to Public Works for street line and grade if nature of work requires such information.

Notification of inspection must be given and when permission is procured before this building or part thereof is occupied or closed-in. 24 HOUR NOTICE IS REQUIRED.

A certificate of occupancy must be procured by owner before this building or part thereof is occupied.

OTHER REQUIRED APPROVALS

Fire Dept. _____

Health Dept. _____


Appeal Board _____

Other _____

Department Name

Thomas M. Markley 11/14/06
 Director - Building & Inspection Services

PENALTY FOR REMOVING THIS CARD

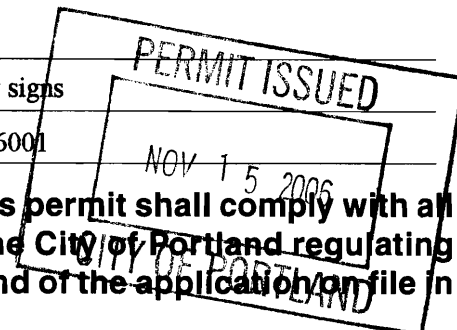

City of Portland, Maine - Building or Use Permit Application

389 Congress Street, 04101 Tel: (207) 874-8703, Fax: (207) 874-8716

Permit No: 06-1623	Issue Date: PERMIT ISSUED NOV 15 2006	CBL: 146 C006001
-----------------------	--	---------------------

Location of Construction: 1104 FOREST AVE	Owner Name: AJS FAMILY LIMITED PART &	Owner Address: PO BOX 1382	Phone:
Business Name:	Contractor Name: NeoKraft Signs	Contractor Address: 686 Main St. Lewiston	Phone: 2077819654
Lessee/Buyer's Name	Phone:	Permit Type: Signs - Permanent	Zone: B21K5

Past Use: Commercial - Goodwill	Proposed Use: Commercial - replace 2 bldg signs and change two panels each in two existing freestanding signs	Permit Fee: \$328.00	Cost of Work: \$328.00	CEO District: 4
Proposed Project Description: replace 2 bldg signs and change two panels each in two existing freestanding signs		FIRE DEPT: <input type="checkbox"/> Approved <input type="checkbox"/> Denied	INSPECTION: Use Group: R3 Type: SB IBC 2003	
		Signature:	Signature: <i>[Signature]</i> 11/14/06	
PEDESTRIAN ACTIVITIES DISTRICT (P.A.D.)				
Action: <input type="checkbox"/> Approved <input type="checkbox"/> Approved w/Conditions <input type="checkbox"/> Denied				
Signature: _____ Date: _____				

Permit Taken By: dmartin	Date Applied For: 11/06/2006	Zoning Approval		
------------------------------------	--	------------------------	--	--

<ol style="list-style-type: none"> This permit application does not preclude the Applicant(s) from meeting applicable State and Federal Rules. Building permits do not include plumbing, septic or electrical work. Building permits are void if work is not started within six (6) months of the date of issuance. False information may invalidate a building permit and stop all work.. 	Special Zone or Reviews <input type="checkbox"/> Shoreland <input type="checkbox"/> Wetland <input type="checkbox"/> Flood Zone <input type="checkbox"/> Subdivision <input type="checkbox"/> Site Plan Maj <input type="checkbox"/> Minor <input type="checkbox"/> MM <input type="checkbox"/> Date: 11/13/06 <i>[Signature]</i>	Zoning Appeal <input type="checkbox"/> Variance <input type="checkbox"/> Miscellaneous <input type="checkbox"/> Conditional Use <input type="checkbox"/> Interpretation <input type="checkbox"/> Approved <input type="checkbox"/> Denied Date: _____	Historic Preservation <input checked="" type="checkbox"/> Not in District or Landmark <input type="checkbox"/> Does Not Require Review <input type="checkbox"/> Requires Review <input type="checkbox"/> Approved <input type="checkbox"/> Approved w/Conditions <input type="checkbox"/> Denied Date: <i>[Signature]</i>
---	---	---	---

CERTIFICATION

I hereby certify that I am the owner of record of the named property, or that the proposed work is authorized by the owner of record and that I have been authorized by the owner to make this application as his authorized agent and I agree to conform to all applicable laws of this jurisdiction. In addition, if a permit for work described in the application is issued, I certify that the code official's authorized representative shall have the authority to enter all areas covered by such permit at any reasonable hour to enforce the provision of the code(s) applicable to such permit.

SIGNATURE OF APPLICANT ADDRESS DATE PHONE

RESPONSIBLE PERSON IN CHARGE OF WORK, TITLE DATE PHONE

City of Portland, Maine - Building or Use Permit

389 Congress Street, 04101 Tel: (207) 874-8703, Fax: (207) 874-8716


Permit No: 06-1623	Date Applied For: 11/06/2006	CBL: 146 C006001
-----------------------	---------------------------------	---------------------

Location of Construction: 1104 FOREST AVE	Owner Name: AJS FAMILY LIMITED PART &	Owner Address: PO BOX 1382	Phone:
Business Name:	Contractor Name: NeoKraft Signs	Contractor Address: 686 Main St. Lewiston	Phone: (207) 782-9654
Lessee/Buyer's Name	Phone:	Permit Type: Signs - Permanent	

Proposed Use: Commercial - replace 2 bldg signs and change two panels each in two existing freestanding signs	Proposed Project Description: replace 2 bldg signs and change two panels each in two existing freestanding signs
---	--

Dept: Zoning **Status:** Approved **Reviewer:** Ann Machado **Approval Date:** 11/13/2006
Note: Permit #99-0967 permitted the two existing free standing signs & the two building signs. The freestanding signs were already existing in 1999. **Ok to Issue:**

Dept: Building **Status:** Approved with Conditions **Reviewer:** Tom Markley **Approval Date:** 11/14/2006
Note: **Ok to Issue:**
1) Signage Installation to comply with Chapter 31 of the IBC 2003 building code.
2) Application approval based upon information provided by applicant. Any deviation from approved plans requires separate review and approval prior to work.

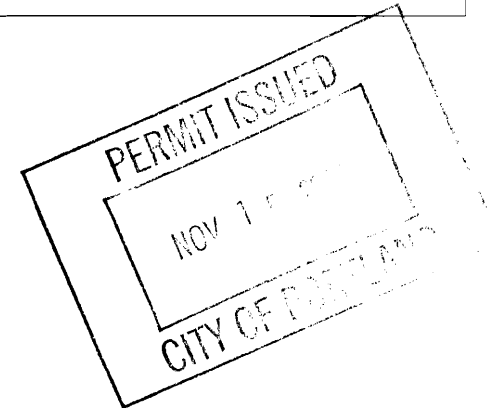



Signage/Awning Permit Application

If you or the property owner owes real estate or personal property taxes or user charges on any property within the City, payment arrangements must be made before permits of any kind are accepted.

Location/Address of Construction: <u>1104 Forest Avenue</u>		
Tax Assessor's Chart, Block & Lot Chart# Block# Lot# <u>146</u> <u>C</u> <u>006</u>	Owner: <u>AJS Family Limited Partnership</u> <u>Lloyd B. Wolf</u> <u>449 Forest Avenue</u> <u>Portland, ME 04101</u>	Telephone: <u>207-773-5650</u>
Lessee/Buyer's Name (If Applicable) <u>Goodwill</u> <u>1104 Forest Avenue</u> <u>Portland, ME 04101</u>	Contractor name, address & telephone: <u>Neokratt Signs Inc.</u> <u>686 Main Street</u> <u>Lewiston, ME 04240</u> <u>207-782-9654</u>	Total s.f. of signage x \$2.00 Per s.f. plus \$30.00/\$65.00 For H.D. signage= Total Fee: <u>\$328.00</u> Awning Fee= cost of work Total Fee: <u>\$328.00</u> <u>149 sq. ft.</u> <u>total</u>
Who should we contact when the permit is ready: <u>Shane Moffett</u> phone: <u>782-9654</u>		
Tenant/allocated building space frontage (feet): Length: <u>see attached</u> Height: <u>see attached</u> Lot Frontage (feet) <u>see attached</u> Single Tenant or Multi Tenant Lot <u>single tenant</u>		
Current Specific use: <u>retail</u> If vacant, what was prior use: _____ Proposed Use: <u>retail</u>		
Information on proposed sign(s): Freestanding (e.g., pole) sign? Yes <input checked="" type="checkbox"/> No _____ Dimensions proposed: <u>Sign No. 1 = 4'-1/2" x 8'-0" - free standing</u> Bldg. wall sign? (attached to bldg) Yes <input checked="" type="checkbox"/> No _____ Dimensions proposed: <u>Sign No. 2 = 2' x 7' - free standing</u> <u>Sign No. 3 = 3' x 16'</u> <u>Sign No. 4 = 2' x 16'</u> <u>Sign No. 5 = 2'-1/2" x 6' - free standing</u> <u>Sign No. 6 = 1'-5 1/2" x 6' - free standing</u> <u>Sign No. 7 = 2' x 16'</u> <u>Sign No. 8 = 2' x 16'</u> <u>Sign No. 9 = 2' x 16'</u> <u>Sign No. 10 = 2' x 16'</u> <u>Sign No. 11 = 2' x 16'</u> <u>Sign No. 12 = 12'-5"</u> <u>Sign No. 13 = 11'</u> <u>Sign No. 14 = 11'</u> <u>Sign No. 15 = 11'</Proposed awning? Yes _____ No <input checked="" type="checkbox"/> Is awning backlit? Yes _____ No <input checked="" type="checkbox"/> Height of awning: _____ Length of awning: _____ Depth: _____ Is there any communication, message, trademark or symbol on it? Yes <input checked="" type="checkbox"/> No _____ If yes, total s.f. of panels w/communications, message, trademark or symbol: _____ s.f.		
Information on existing and previously permitted sign(s): Freestanding (e.g., pole) sign? * Yes <input checked="" type="checkbox"/> No _____ Dimensions: <u>Sign No. 1 = 7'-4 1/2" x 8'</u> Bldg. wall sign? (attached to bldg) Yes <input checked="" type="checkbox"/> No _____ Dimensions: <u>Sign No. 2 = 2' x 8'</u> <u>Sign No. 3 = 3' x 16'</u> <u>Sign No. 4 = 2' x 16'</u> <u>Sign No. 5 = 5' x 6'</u> <u>Sign No. 6 = 12'-5 1/2" x 6'</u> <u>Sign No. 7 = 2' x 16'</u> <u>Sign No. 8 = 2' x 16'</u> Awning? Yes _____ No <input checked="" type="checkbox"/> Sq. ft. area of awning w/communication: _____		
*NOTE: Original signs were permitted in 1999. A site sketch and building sketch showing exactly where existing and new signage is located must be provided. Sketches and/or pictures of proposed signage and existing building are also required.		


Please submit all of the information outlined in the Sign/Awning Application Checklist. Failure to do so may result in the automatic denial of your permit.

In order to be sure the City fully understands the full scope of the project, the Planning and Development Department may request additional information prior to the issuance of a permit. For further information visit us on-line at www.portlandmaine.gov, stop by the Building Inspections office, room 315 City Hall or call 874-8703.

I hereby certify that I am the Owner of record of the named property, or that the owner of record authorizes the proposed work and that I have been authorized by the owner to make this application as his/her authorized agent. I agree to conform to all applicable laws of this jurisdiction. In addition, if a permit for work described in this application is issued, I certify that the Code Official's authorized representative shall have the authority to enter all areas covered by this permit at any reasonable hour to enforce the provisions of the codes applicable to this permit.

Signature of applicant: Shane Moffett, Neokratt Signs Inc. Date: 10-27-06

This is not a permit; you may not commence ANY work until the permit is issued.

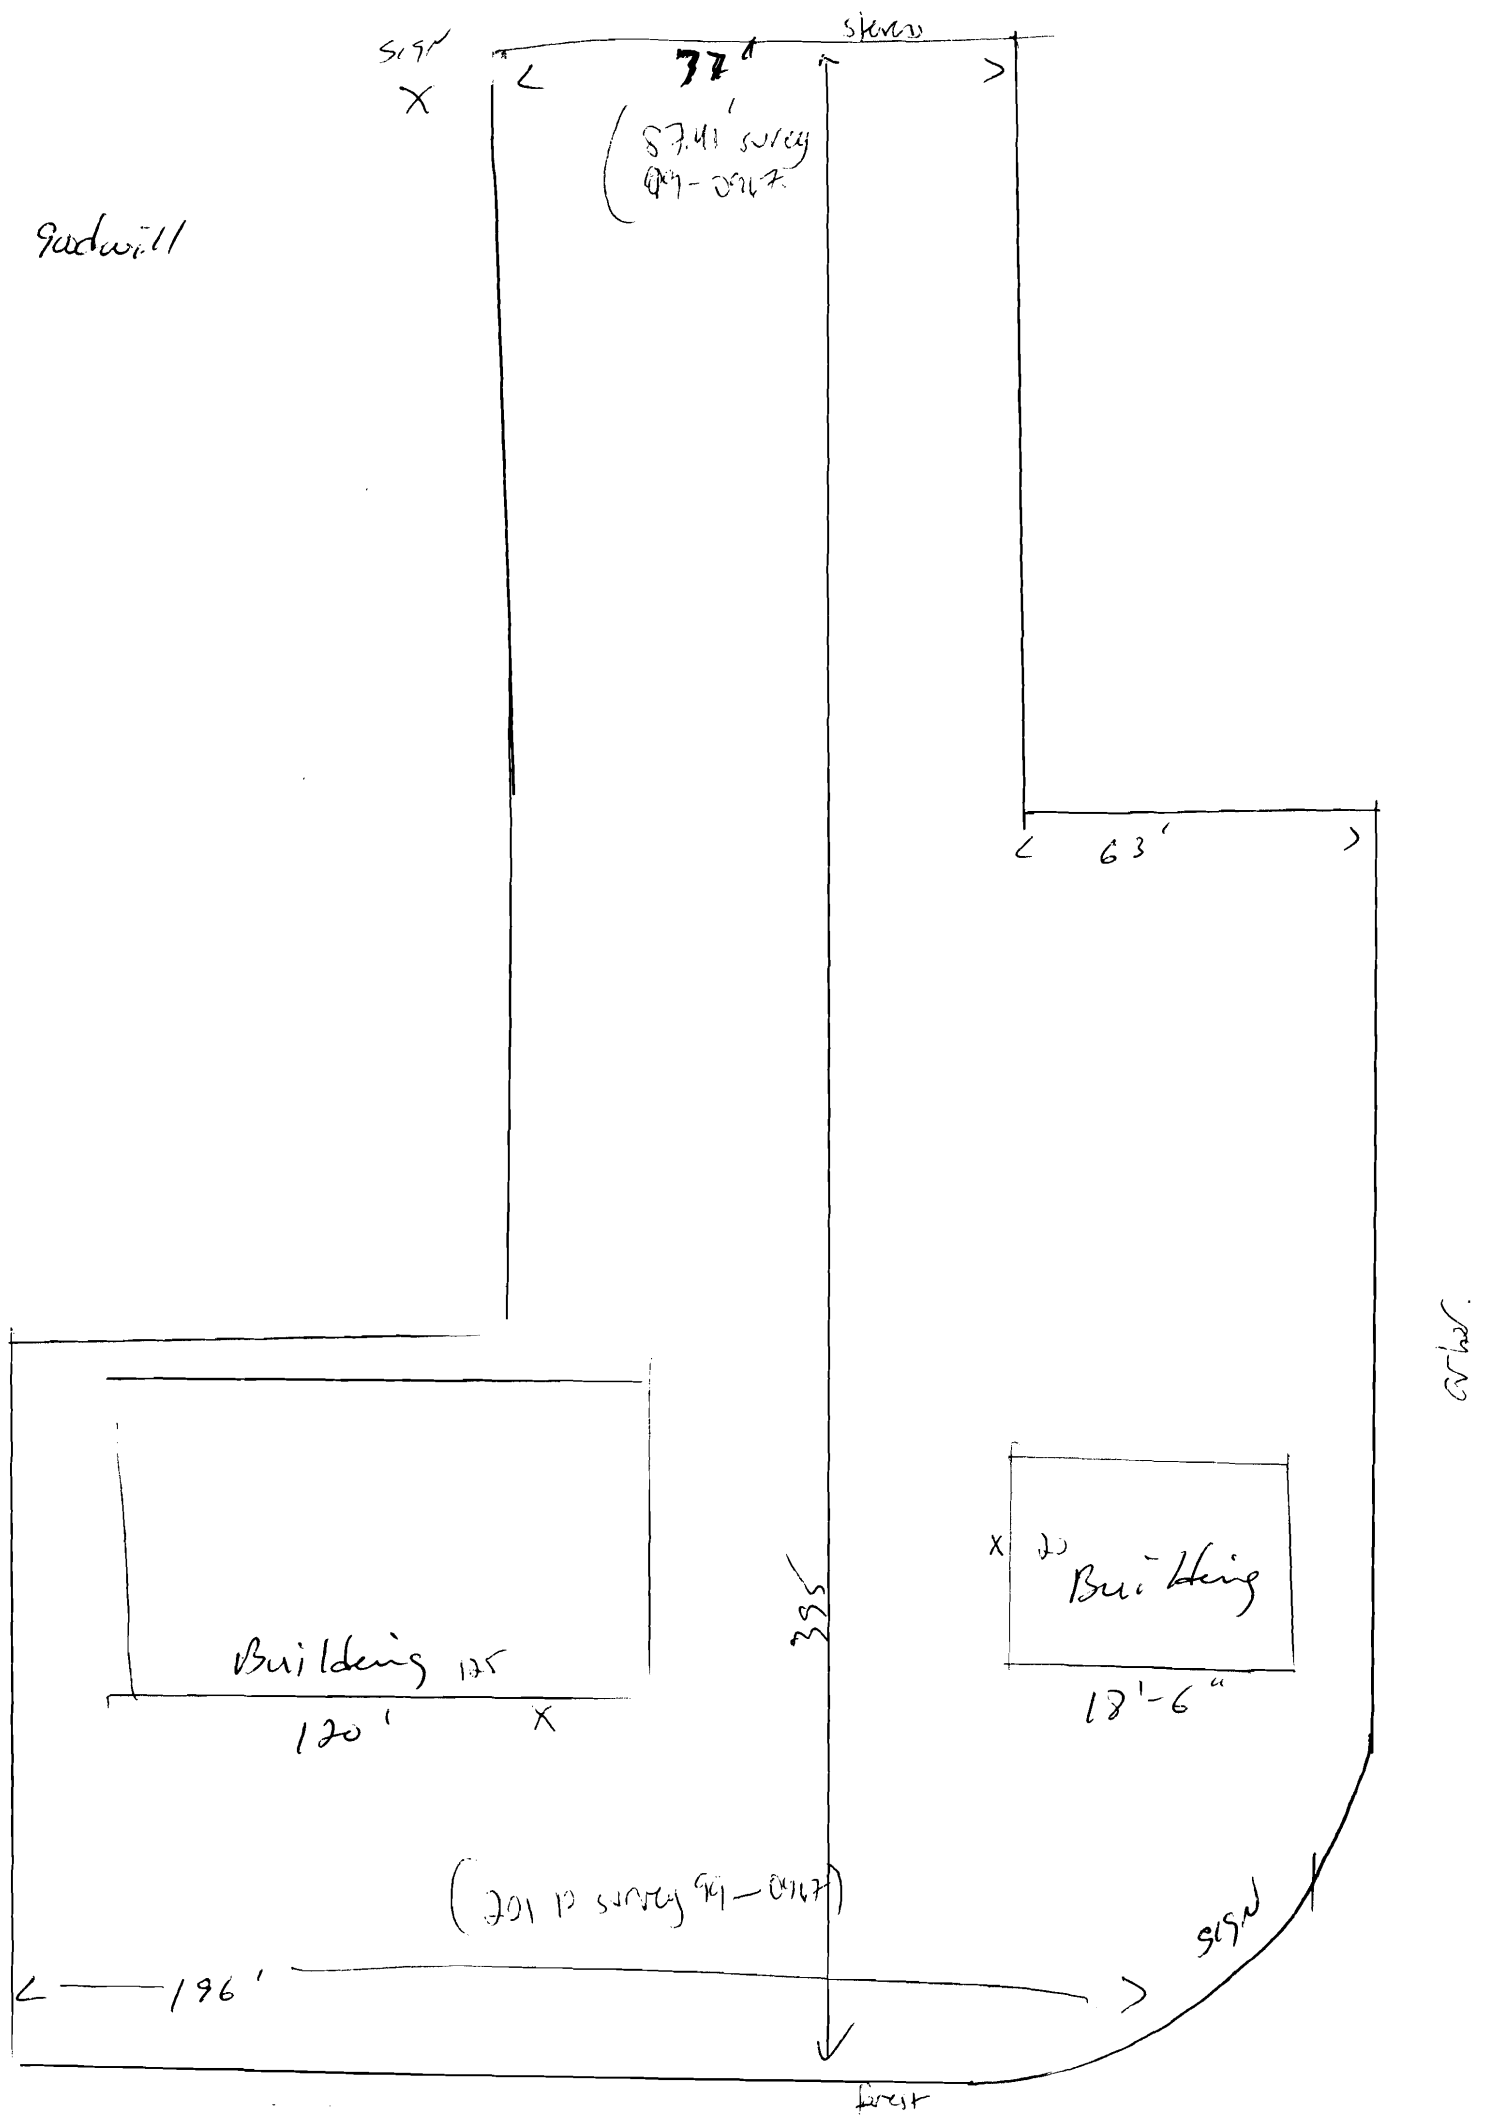



Neokraft Signs Inc.
686 Main Street
Lewiston, Maine 04240
Telephone: 207.782.9654
Facsimile: 207.782.0009
1.800.339.2258
<http://www.neokraft.com>

Transmittal to	CITY OF PORTLAND INSPECTIONS 389 CONGRESS STREET PORTLAND, ME 04101	Date	10.31.2006
		Job No.	5995
		Re.	GOODWILL PERMITS MAIL

Item	<input checked="" type="checkbox"/> Attached	<input type="checkbox"/> Hand Delivered	<input type="checkbox"/> Under separate cover	
	<input checked="" type="checkbox"/> Shop Drawings	<input type="checkbox"/> Prints	<input type="checkbox"/> Samples <input checked="" type="checkbox"/> Specifications	
	<input checked="" type="checkbox"/> Copy of letter	<input type="checkbox"/> Change Order	<input type="checkbox"/> Other	
	Copies	Date	No.	Description
	1 set	10.31.2006	5995	(1) SIGN PERMIT APPLICATION, (1) ELECTRICAL PERMIT APPLICATION, DRAWINGS, INSURANCE CERTIFICATE, PLOT PLAN, LETTER OF AUTHORIZATION, AND CHECK #8322 FOR \$373.00 IN REGARD TO PERMITS FOR GOODWILL LOCATED ON 1106 FOREST AVENUE.

Purpose	<input checked="" type="checkbox"/> For approval	<input type="checkbox"/> No exception taken	<input type="checkbox"/> Rejected
	<input type="checkbox"/> For your use	<input type="checkbox"/> Make corrections noted	<input type="checkbox"/> Review and comment
	<input type="checkbox"/> As requested	<input type="checkbox"/> Revise and resubmit	<input type="checkbox"/> Other



Remarks PLEASE REVIEW FOR APPROVAL AND MAIL PERMITS TO THIS OFFICE.

Copy to

From SHANE MOFFETT

If enclosures are not as noted kindly notify us at once.

OFFICE:\CLERICAL\TEMPLATES\TRANSMITTAL FORM.DOT

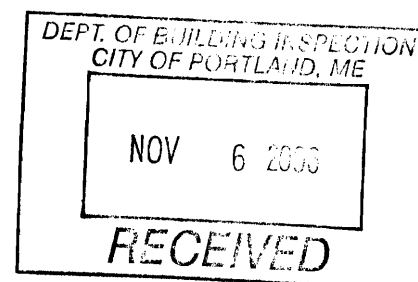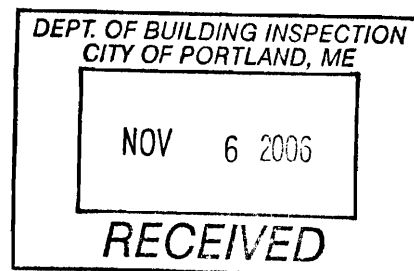



Signage/Awning Permit Application Checklist

All of the following information is required and must be submitted. Checking off each item as you prepare your application package will ensure your package is complete and will help to expedite the permitting process.

- Certificate of Liability listing the City as additional insured if any portion of the sign abuts or encroaches on any public right of way, or can fall into any public right of way.
- Letter of permission from the owner indicating the permissions granted and the tenant/space building frontage.
- A sketch plan of lot indicating location of buildings, driveways and any abutting streets or rights of way, lengths of building frontages, street frontages and all existing setbacks. Please indicate on the plan all existing and proposed signs with their dimensions and specific locations. Be sure to include distance from the ground and building façade dimensions for any signage attached to the building.
- A sketch or photo of any proposed sign(s) indicating content, dimensions, materials, source of illumination, construction method as well as specifics of installation/attachment.
- Certificate of flammability required for awning or canopy.
- A UL# is required for lighted signs at the time of final inspection.
- Pre-application questionnaire completed and attached.
- Photos of existing signage
- Details for sign fastening, attachment or mounting in the ground.

Permit fee for signage or awning-with-signage: \$30.00 plus \$2.00 per square foot of sign.

Permit fee for awning-without-signage is based on cost of work:
\$30.00 for the first \$1,000.00, \$9.00 per additional \$1,000.00 of cost.

Base application fee for any Historic District signage is \$65.00.

ACORD ™ CERTIFICATE OF LIABILITY INSURANCE		DATE (MM/DD/YYYY) 09/11/2006
PRODUCER (207)774-6257 Clark Associates 2385 Congress Street P O Box 3543 Portland, ME 04104	FAX (207)774-2994	THIS CERTIFICATE IS ISSUED AS A MATTER OF INFORMATION ONLY AND CONFERS NO RIGHTS UPON THE CERTIFICATE HOLDER. THIS CERTIFICATE DOES NOT AMEND, EXTEND OR ALTER THE COVERAGE AFFORDED BY THE POLICIES BELOW.
INSURED Goodwill Industries of Northern New England PO Box 8600 Portland, ME 04104-8600	INSURERS AFFORDING COVERAGE	NAIC #
	INSURER A: Philadelphia Insurance Company	
	INSURER B:	
	INSURER C:	
	INSURER D:	
	INSURER E:	

COVERAGES

THE POLICIES OF INSURANCE LISTED BELOW HAVE BEEN ISSUED TO THE INSURED NAMED ABOVE FOR THE POLICY PERIOD INDICATED. NOTWITHSTANDING ANY REQUIREMENT, TERM OR CONDITION OF ANY CONTRACT OR OTHER DOCUMENT WITH RESPECT TO WHICH THIS CERTIFICATE MAY BE ISSUED OR MAY PERTAIN, THE INSURANCE AFFORDED BY THE POLICIES DESCRIBED HEREIN IS SUBJECT TO ALL THE TERMS, EXCLUSIONS AND CONDITIONS OF SUCH POLICIES. AGGREGATE LIMITS SHOWN MAY HAVE BEEN REDUCED BY PAID CLAIMS.

INSR ADD'L LTR	INSRD	TYPE OF INSURANCE	POLICY NUMBER	POLICY EFFECTIVE DATE (MM/DD/YY)	POLICY EXPIRATION DATE (MM/DD/YY)	LIMITS
A		GENERAL LIABILITY <input checked="" type="checkbox"/> COMMERCIAL GENERAL LIABILITY <input type="checkbox"/> CLAIMS MADE <input checked="" type="checkbox"/> OCCUR GEN'L AGGREGATE LIMIT APPLIES PER: <input type="checkbox"/> POLICY <input type="checkbox"/> PRO-JECT <input type="checkbox"/> LOC	PHPK156091	01/01/2006	01/01/2007	EACH OCCURRENCE \$ 1,000,000 DAMAGE TO RENTED PREMISES (Ea. occurrence) \$ 300,000 MED EXP (Any one person) \$ 10,000 PERSONAL & ADV INJURY \$ 1,000,000 GENERAL AGGREGATE \$ 3,000,000 PRODUCTS - COMP/OP AGG \$ 3,000,000
A		AUTOMOBILE LIABILITY <input checked="" type="checkbox"/> ANY AUTO <input type="checkbox"/> ALL OWNED AUTOS <input type="checkbox"/> SCHEDULED AUTOS <input type="checkbox"/> HIRED AUTOS <input type="checkbox"/> NON-OWNED AUTOS	PHPK156091	01/01/2006	01/01/2007	COMBINED SINGLE LIMIT (Ea. accident) \$ 1,000,000 BODILY INJURY (Per person) \$ BODILY INJURY (Per accident) \$ PROPERTY DAMAGE (Per accident) \$
		GARAGE LIABILITY <input type="checkbox"/> ANY AUTO				AUTO ONLY - EA ACCIDENT \$ OTHER THAN EA ACC \$ AUTO ONLY: AGG \$
A		EXCESS/UMBRELLA LIABILITY <input checked="" type="checkbox"/> OCCUR <input type="checkbox"/> CLAIMS MADE <input type="checkbox"/> DEDUCTIBLE <input type="checkbox"/> RETENTION \$	PHUB056583	01/01/2006	01/01/2007	EACH OCCURRENCE \$ 5,000,000 AGGREGATE \$ 5,000,000 \$ \$ \$
		WORKERS COMPENSATION AND EMPLOYERS' LIABILITY ANY PROPRIETOR/PARTNER/EXECUTIVE OFFICER/MEMBER EXCLUDED? If yes, describe under SPECIAL PROVISIONS below				WC STATU-TORY LIMITS OTH-ER E.L. EACH ACCIDENT \$ E.L. DISEASE - EA EMPLOYEE \$ E.L. DISEASE - POLICY LIMIT \$
A		OTHER Professional Liability	PHPK156091	01/01/2006	01/01/2007	\$1,000,000 Occurrence \$3,000,000 Aggregate

DESCRIPTION OF OPERATIONS / LOCATIONS / VEHICLES / EXCLUSIONS ADDED BY ENDORSEMENT / SPECIAL PROVISIONS
The City of Portland is hereby named as additional insured w/regard to the General Liability coverage at: 1104 Forest Avenue, Portland, Maine

CERTIFICATE HOLDER

City of Portland
389 Congress Street
Portland, ME 04101

CANCELLATION

SHOULD ANY OF THE ABOVE DESCRIBED POLICIES BE CANCELLED BEFORE THE EXPIRATION DATE THEREOF, THE ISSUING INSURER WILL ENDEAVOR TO MAIL 10 DAYS WRITTEN NOTICE TO THE CERTIFICATE HOLDER NAMED TO THE LEFT, BUT FAILURE TO MAIL SUCH NOTICE SHALL IMPOSE NO OBLIGATION OR LIABILITY OF ANY KIND UPON THE INSURER, ITS AGENTS OR REPRESENTATIVES.

AUTHORIZED REPRESENTATIVE

Jeffrey Lind/BSRK

©ACORD CORPORATION 1988

ACORD 25 (2001/08)

Lloyd B. Wolf
AJS Family Limited Partnership
449 Forest Avenue
Portland, Maine 04101

September 6, 2006


Owen Blaisdell
Goodwill Industries of Northern New England
353 Cumberland Avenue
Portland, Maine 04101

Dear Owen:

Thank you for updating me on the proposed changes to the external signage at the Forest Avenue Goodwill Store and Donation Center. As landlord/owner of the 1104 Forest Avenue property I approve the changes to the two pylon signs at the Forest Avenue and Stevens Avenue entrances and the changes to the building signs on the store front and donation center. I understand that the sign vendor is Neokraft and that they will be acquiring the necessary sign permits with the city of Portland.

If you have questions you can reach me at 773-5650.

Sincerely,

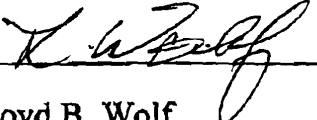
Lloyd B. Wolf

**GOODWILL
INDUSTRIES
OF NORTHERN
NEW ENGLAND**

Brain Injury Rehabilitation
Bayside
Westside
Case Management
Community Skills Programs
Contract Services
Deaf Services
Donated Goods Program
Employment Services
Residential Services
Retail Programs
Scholastic Programs
Welfare to Work Services

Judith T. Stone
PRESIDENT OF
THE BOARD

Kevin C. Baack, Ph.D.
EXECUTIVE DIRECTOR

***Through employment,
residential, educational
and support services,
Goodwill works to enhance
the social and economic
independence of people
with disabilities and
others who experience
barriers to such
independence.***
-Mission Statement




September 11, 2006

City of Portland
389 Congress Street
Portland, Maine 04101
Attn: Inspections Department

To Whom It May Concern;


Goodwill Industries of Northern New England hereby authorizes NeoKraft Signs, Inc. to fabricate, install and obtain a permit for signage at the retail store located at 1104 Forest Avenue, Portland, ME. If you have any questions please contact Jean Salce, Goodwill Industries of Northern New England at 774-6323.

Sincerely,

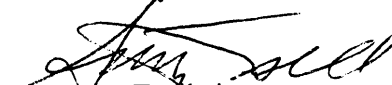
Steve Tselksis
Director of Finance

Your support helps us fulfill our mission.

CORPORATE OFFICES: 353 CUMBERLAND AVENUE ■ PORTLAND, MAINE 04101
P.O. BOX 8600 04104 ■ (207) 774-6323 V/TTY ■ FAX (207) 761-8460 ■ www.ginne.org

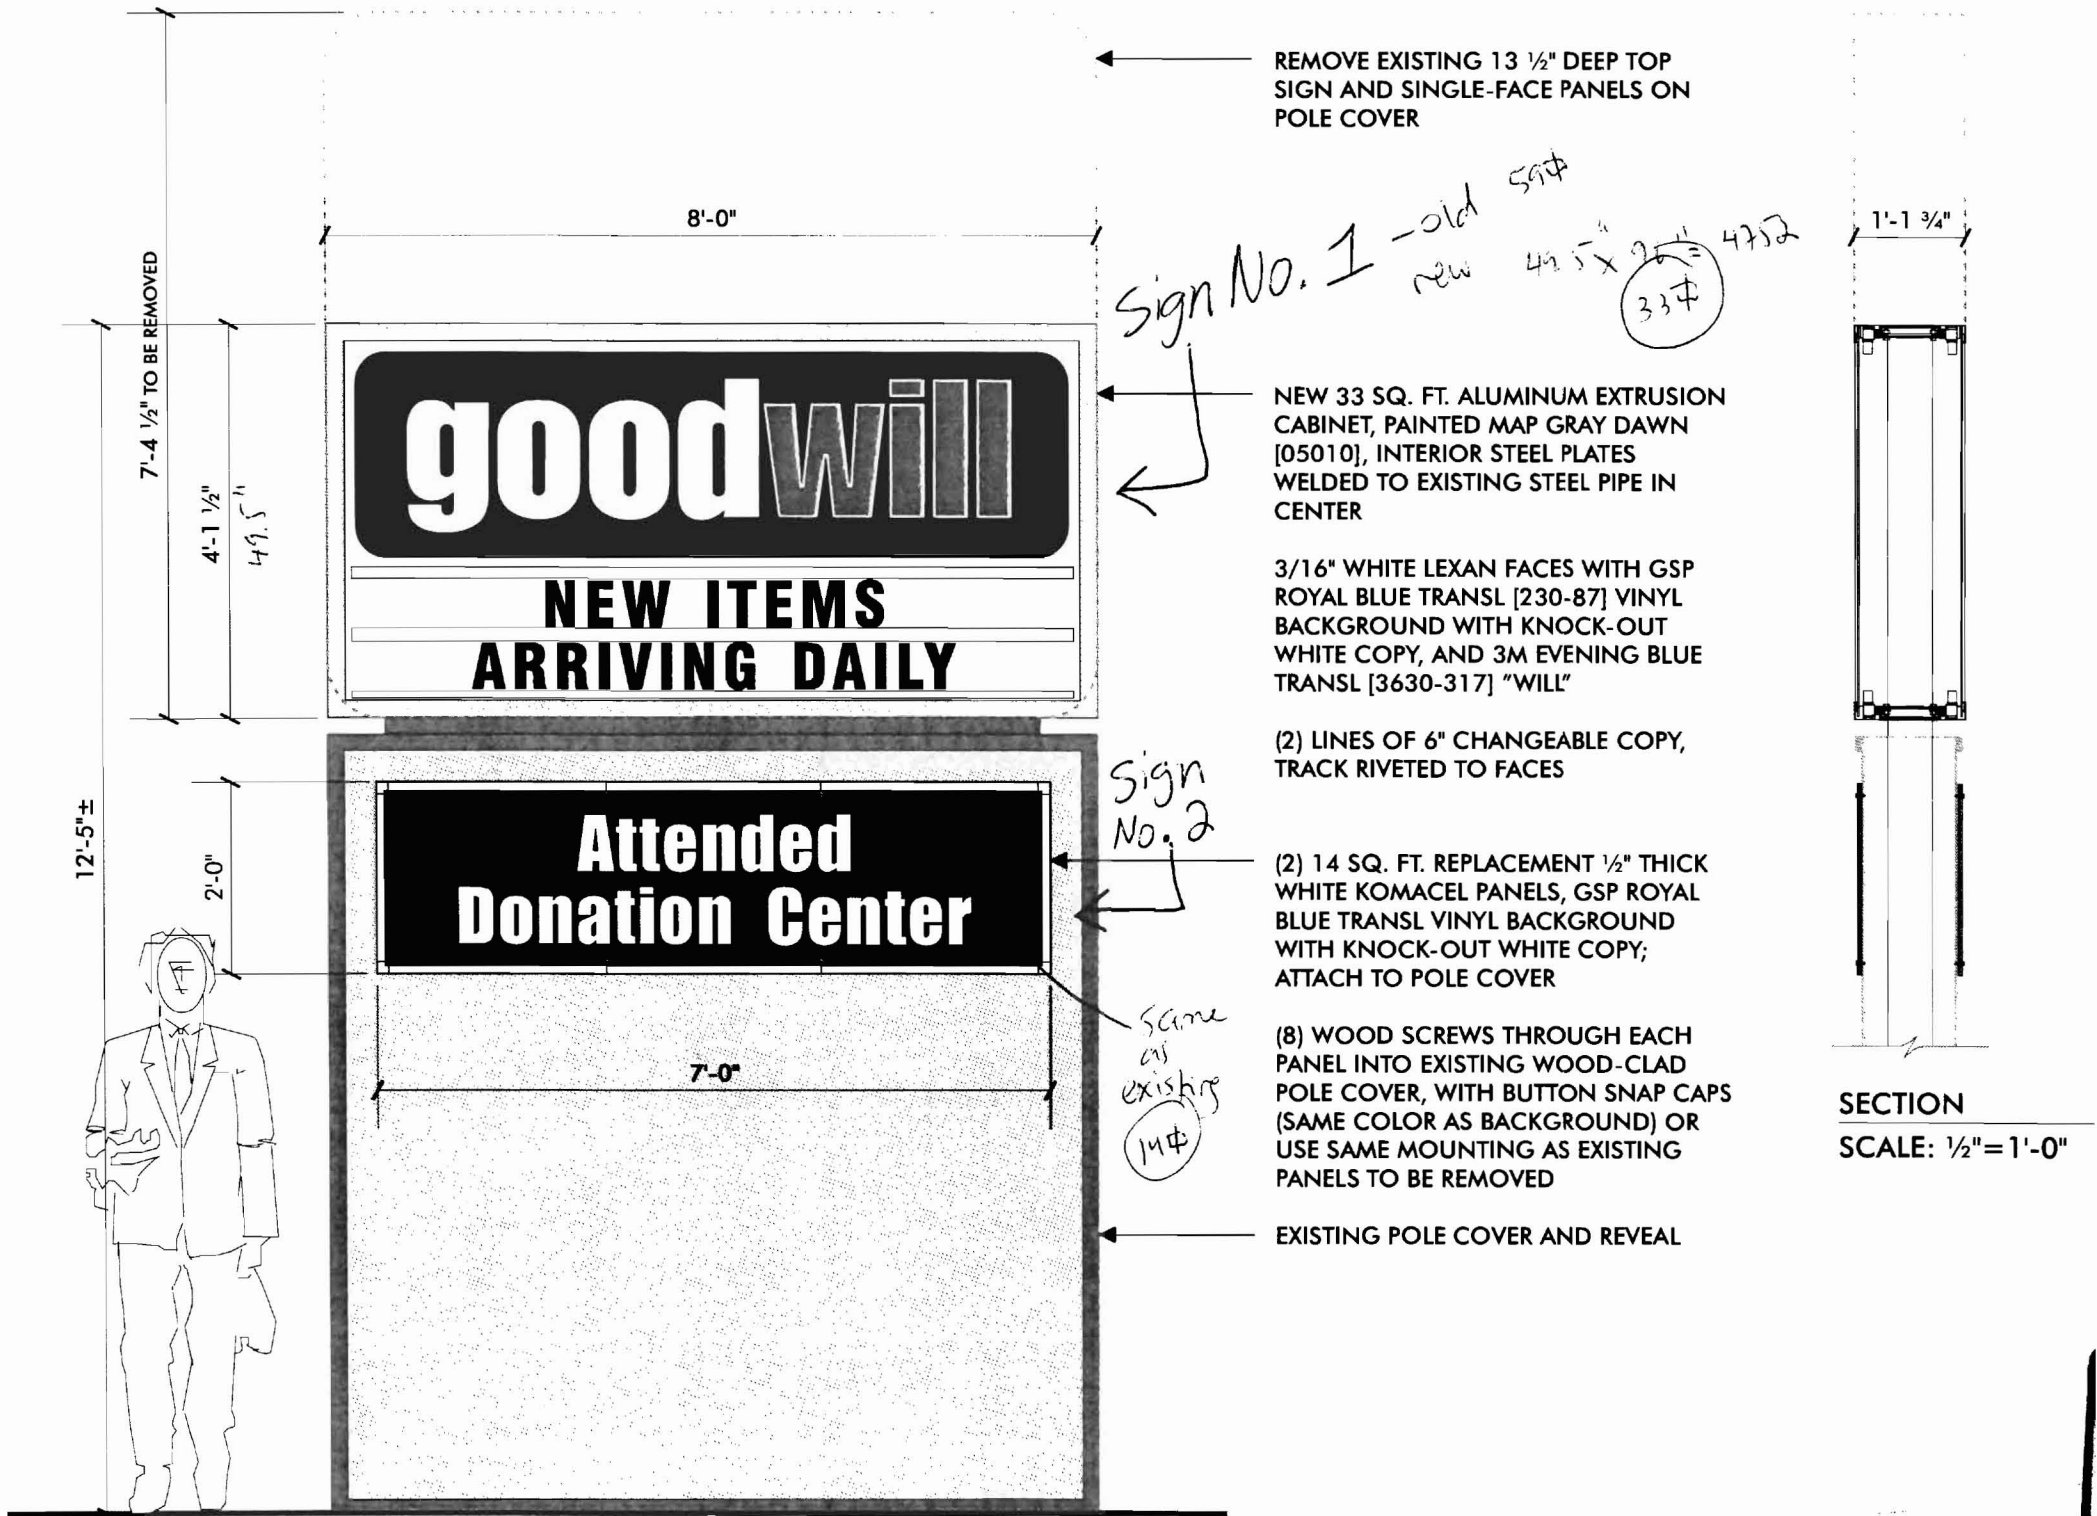


CHANGES TO INTERNALLY ILLUMINATED SIGN (FOREST AVE.)

SCALE 1/2" = 1'-0"

EXISTING CONDITI
(FOREST AVE. PYLC



48 SQ. FT. REPLACEMENT FACE FOR E
SCALE: 1/2"=1'-0" (1) REQUIRED

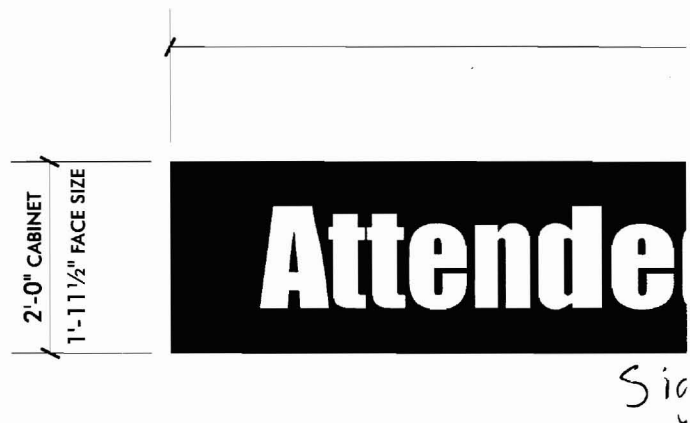


32 SQ. FT. REPLACEMENT FACE FOR E
SCALE: 1/2"=1'-0" (1) REQUIRED



PHOTO COMPOSITE

NTS

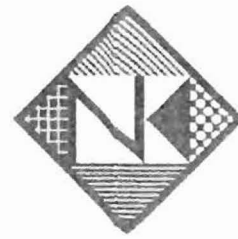

Neokraft
S I G N S

Neokraft Signs Inc.
686 Main Street
Lewiston, Maine 04240
Telephone: 207.782.9654
Facsimile: 207.782.0009
1.800.339.2258
<http://www.neokraft.com>

Custom Sign Fabrication

Except for designs supplied by the client, all ideas, plans or arrangements indicated on this drawing are copyrighted and owned by Neokraft Signs Inc. and shall not be reproduced, used by or disclosed to any person, firm or corporation without written permission of Neokraft Signs Inc.

Goodwill
5995

PERMIT


Location: 1106 Forest Avenue
Portland, Maine

Drawing No.: 2 of 3

Drawn by: DS

Date: 10.26.2006

Gen Ref.: 99NK5510, 18670

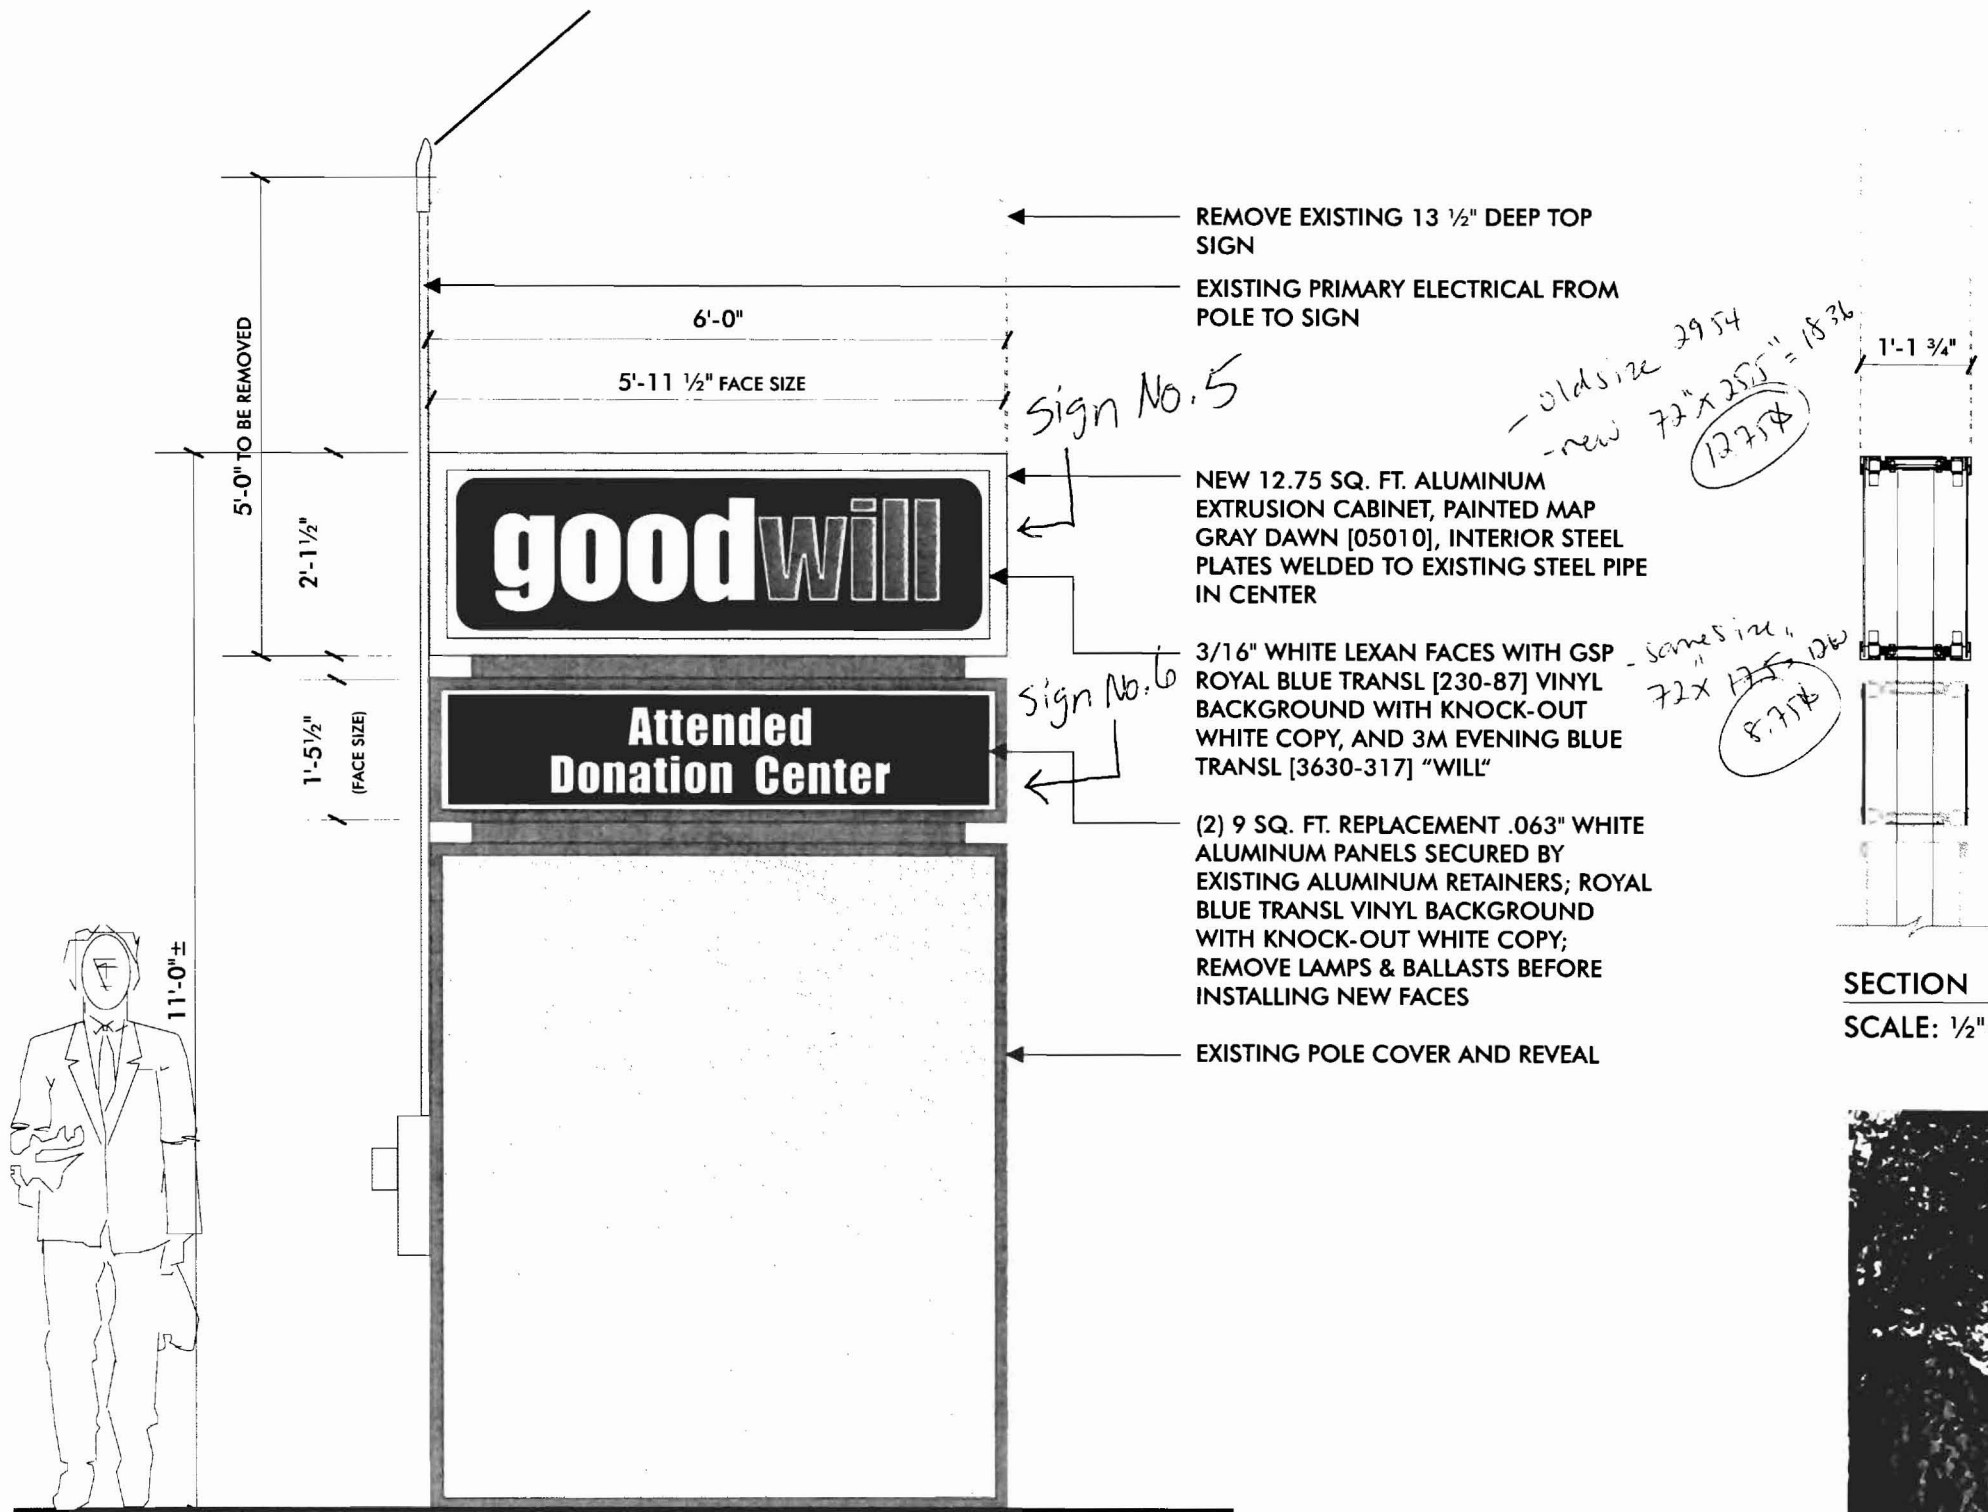

CHANGES TO INTERNALLY ILLUMINATED SIGN (STEVENS AVE.)

SCALE 1/2" = 1'-0"

EXISTING CONDITIC

(STEVENS AVE. PYLC