

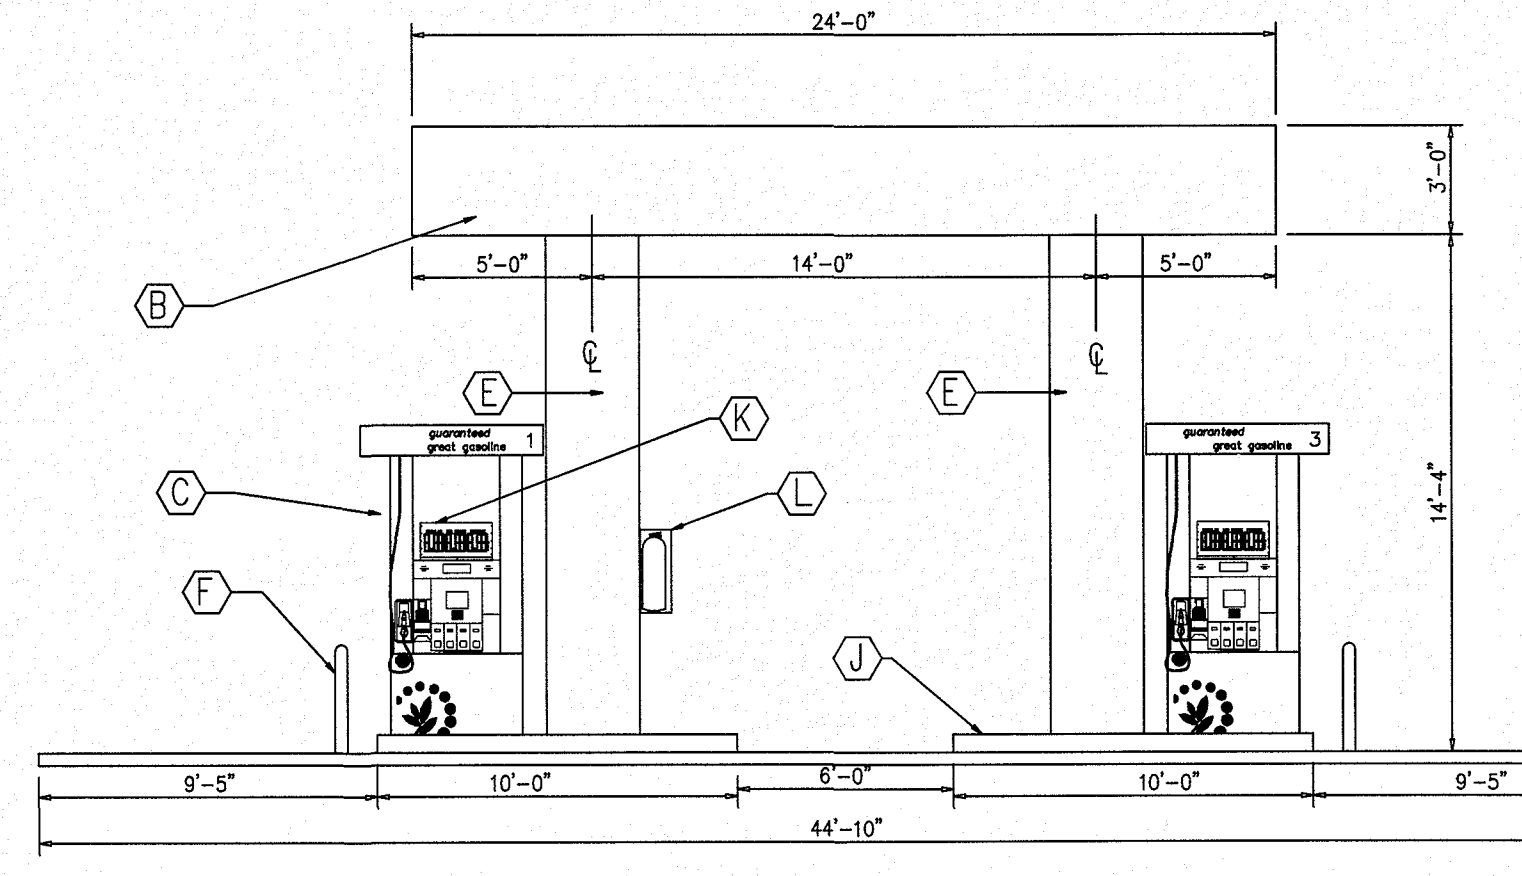
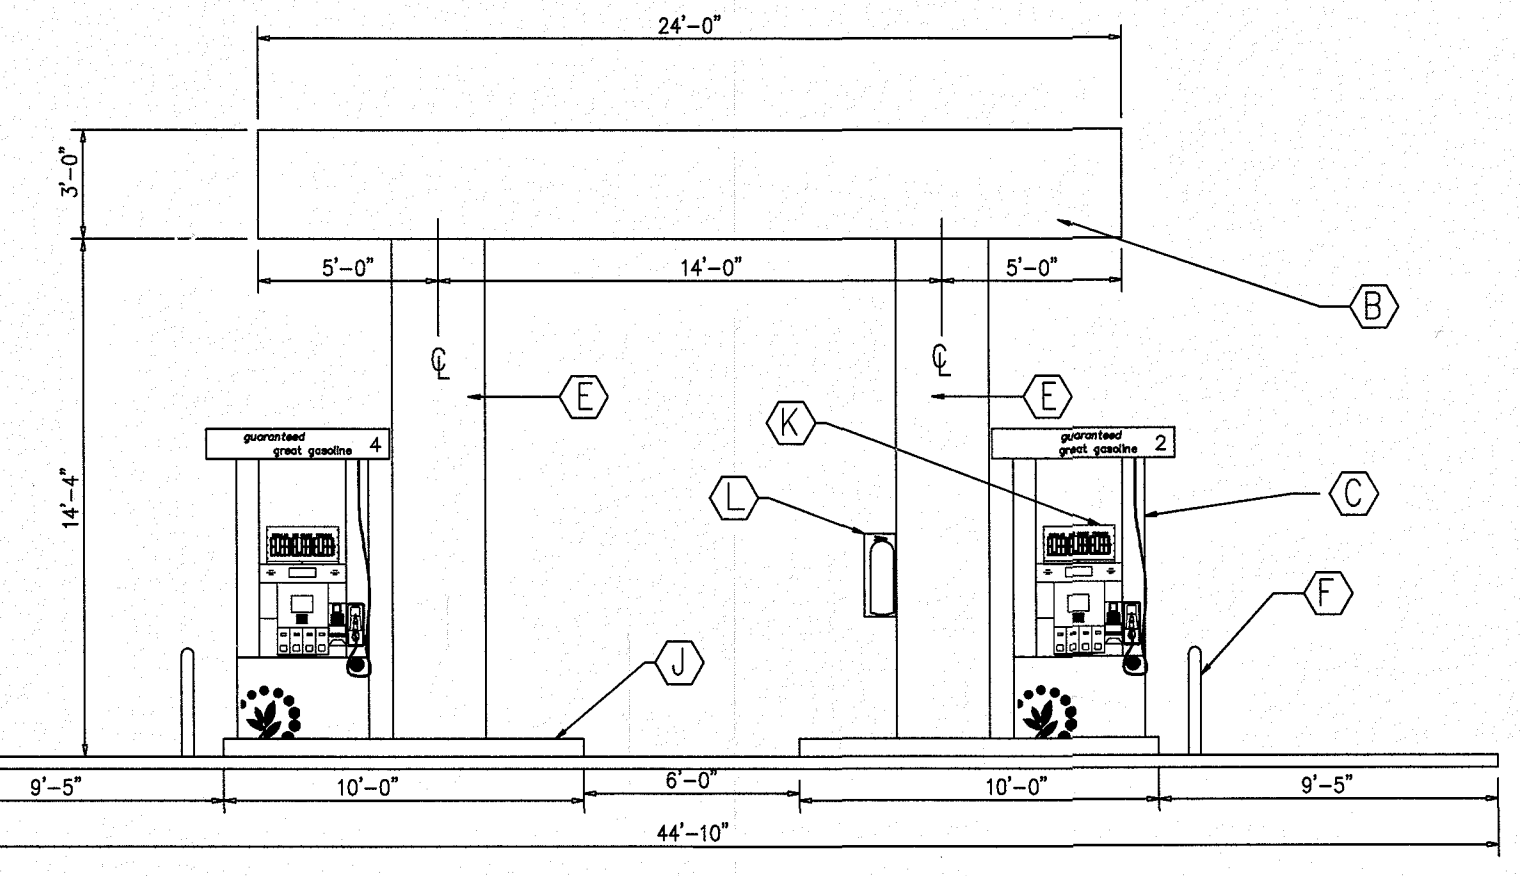
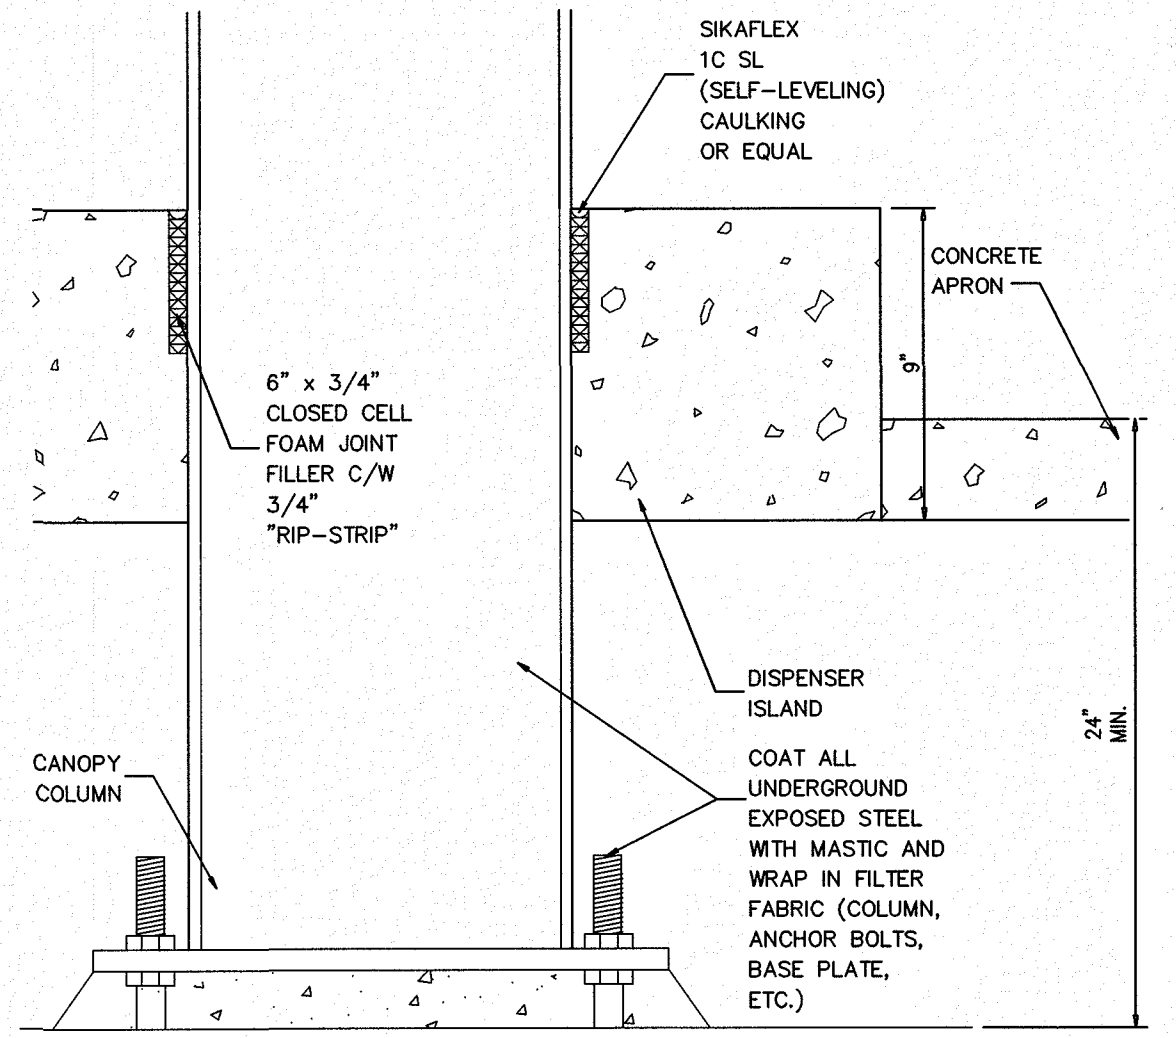
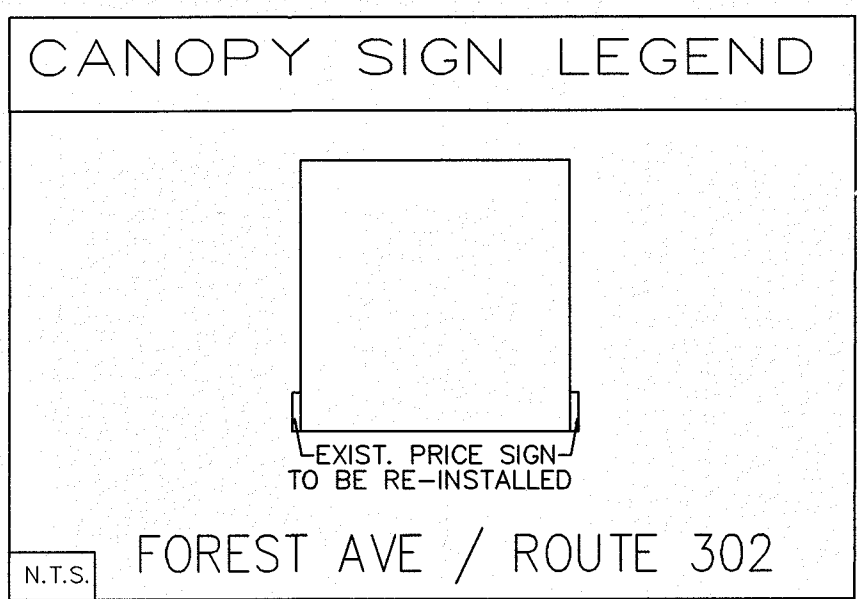
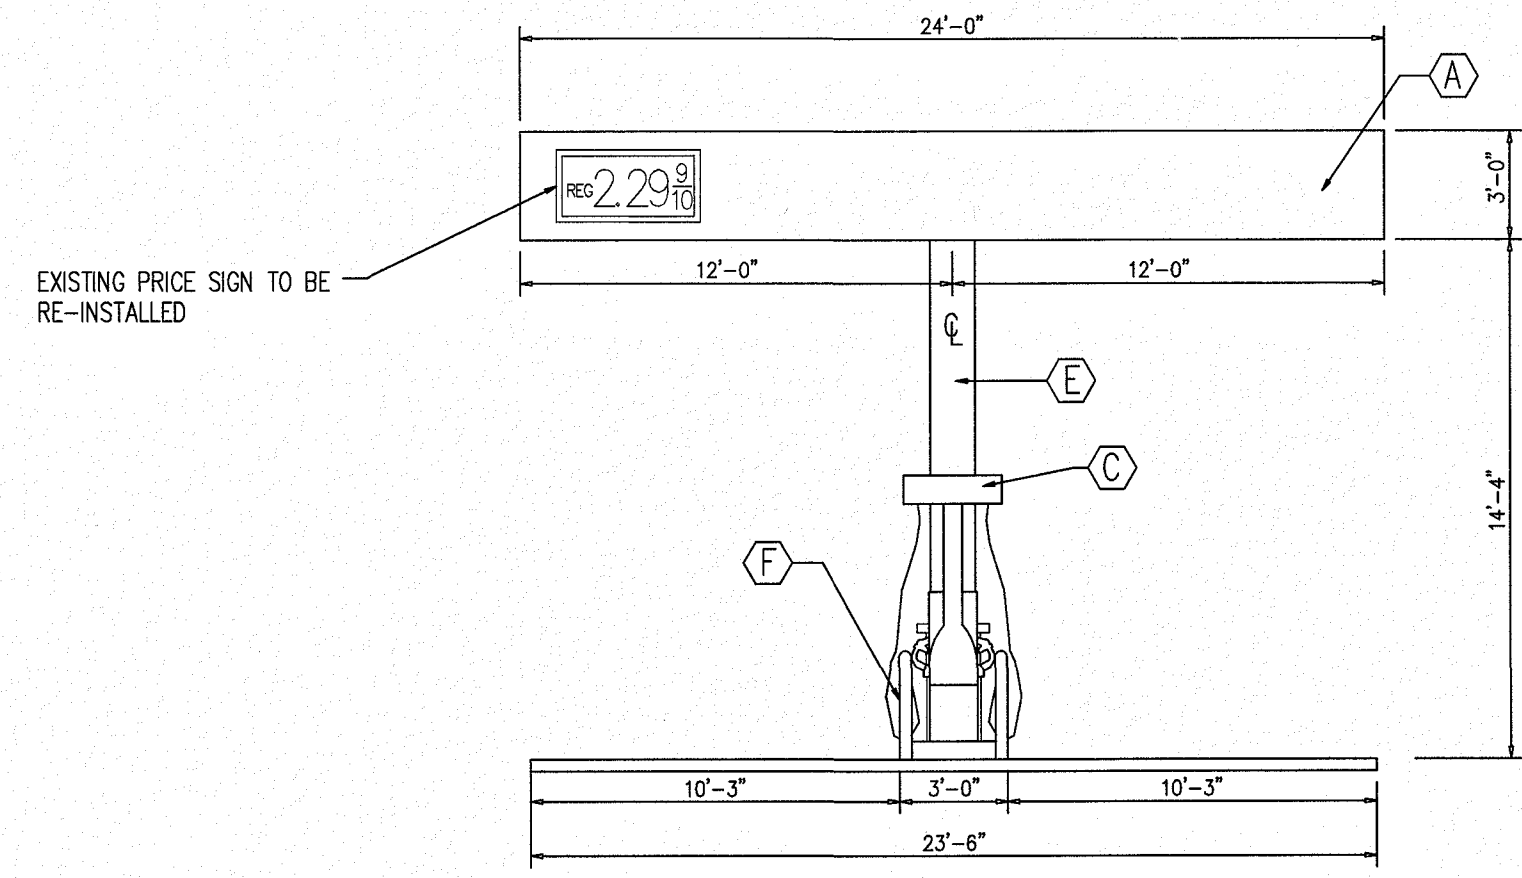
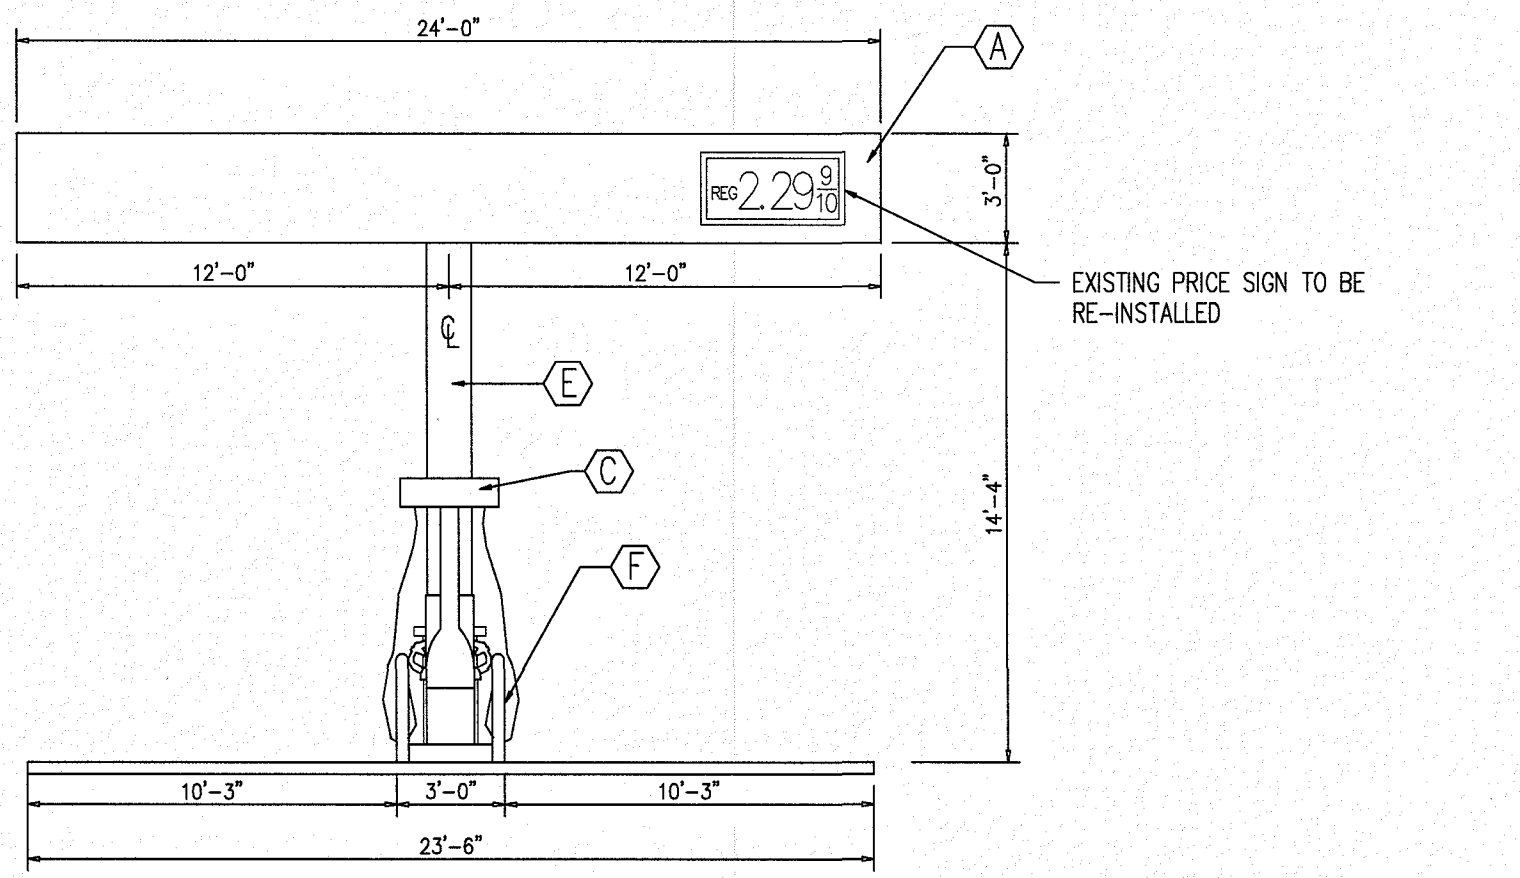
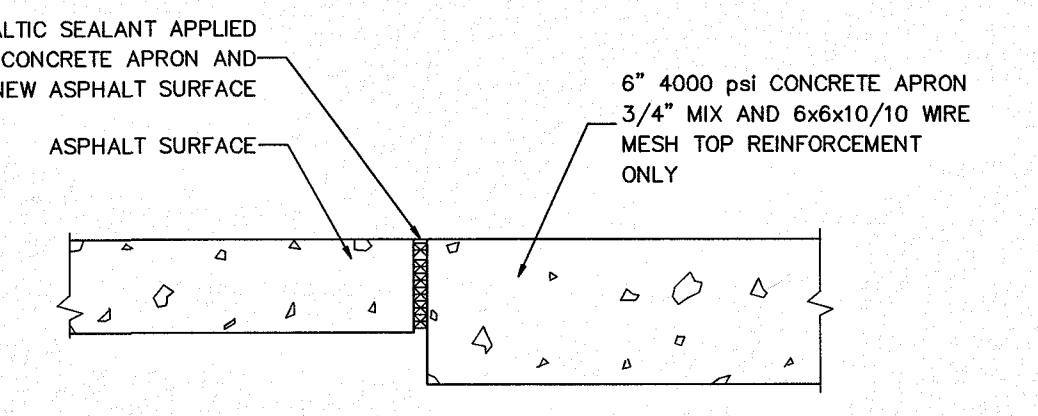
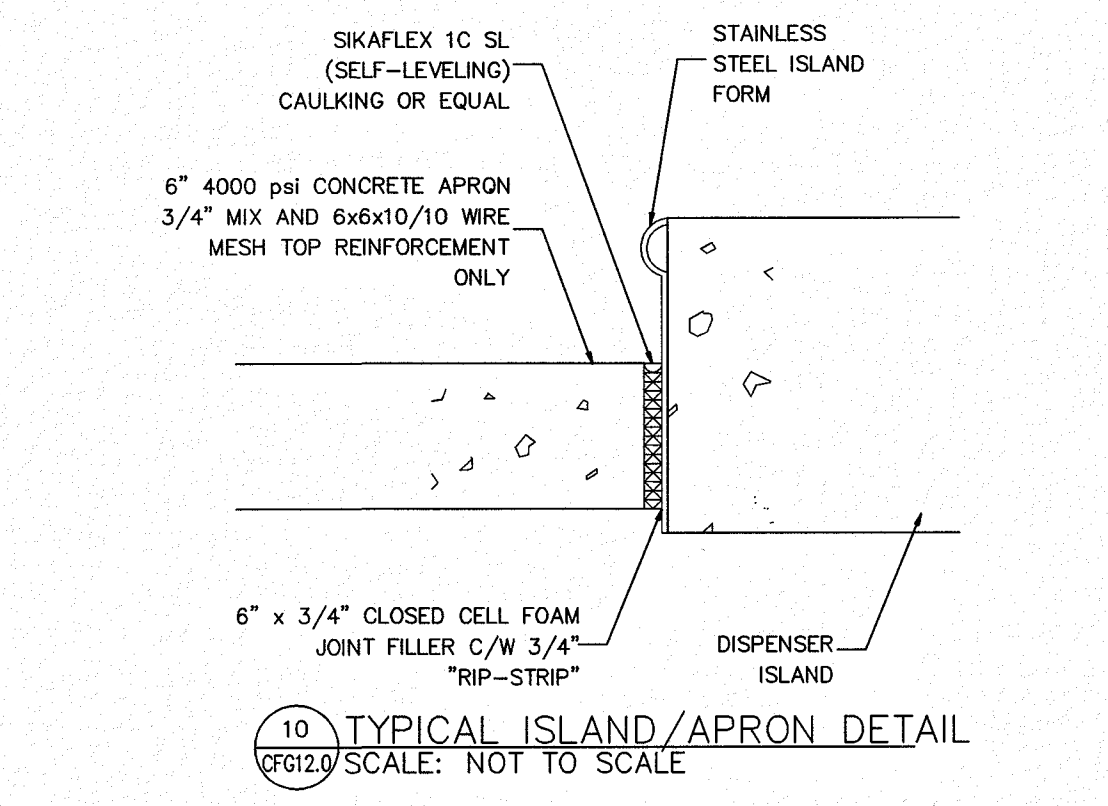
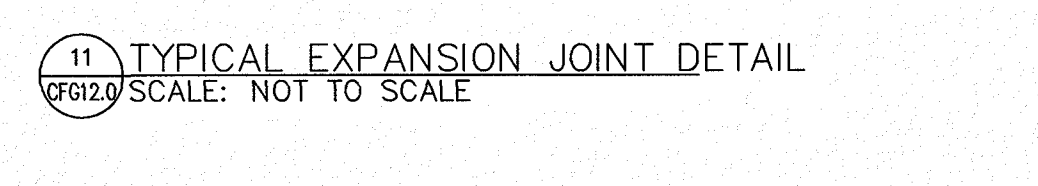
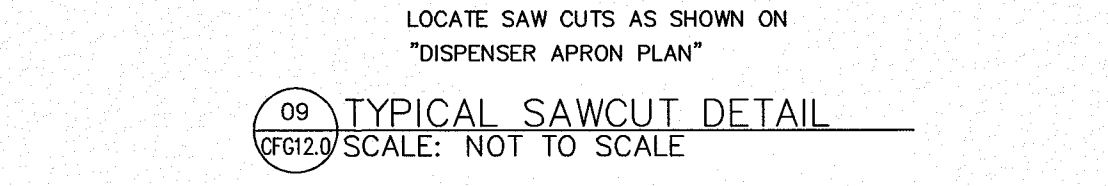
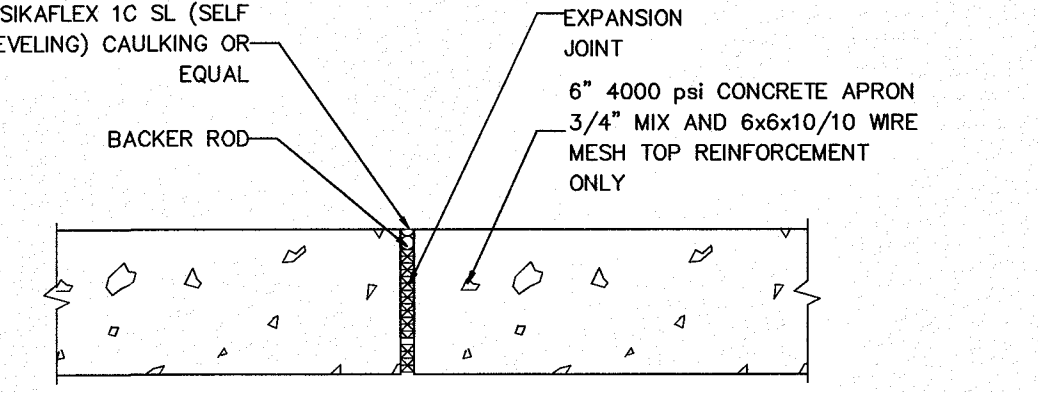
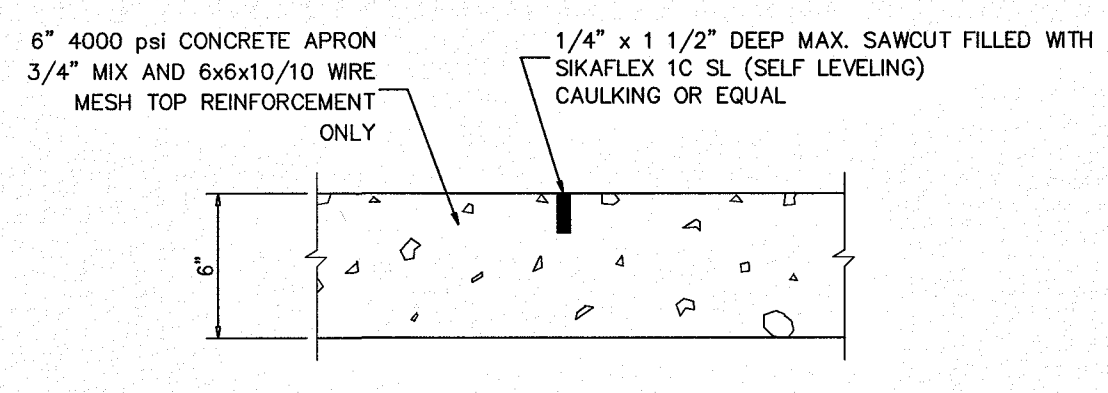


CANOPY DETAIL SCHEDULE						
MARK	DESCRIPTION	MANUFACTURER	MODEL	COLOR	QUANTITY	REMARKS
A	Canopy Fascia	ALCOA	ACM: Rynobond	Shell White	Per Plan	
B	Canopy Striping	3M	#160-10	PMS 376C	Not Used	8" Trans. Vinyl Stripe
C	Multi-Product Dispenser	Wayne	Ovation B12		2	
D	3+1 Diesel Dispenser	Wayne	Ovation B23		0	
E	Canopy Columns/Shrouds	See Canopy Manufacturer		Shell White	2	10"x10" column with 16"x31" shrouds
F	Canopy Bollard	Universal	4" OD 7'-0"H	Shell White	4	Steel bollard with PVC sleeve
G	Cultured Stone Veneer	Owens Corning Cultured Stone	CSV-2028 Southern LedgeStone	Fog	Not Used	
H	Cultured Stone Watertable	Owens Corning Cultured Stone	CSV-2028 Southern LedgeStone	Fog	Not Used	
I	Decorative Moulding	See Canopy Manufacturer		Shell White	Not Used	
J	Dispenser Island Form	Riverside steel		Stainless Steel	2	3'x10'Lx9"H with 6" radius corners
K	Dispenser LED Pump Topper	ABLE		Black w/ Red, Green, & White LEDs	2	SmartPay Alternator
L	Hand operated 40BC Fire Extinguisher				1	All extinguishers in cabinets
M	Canopy Roofing	Certaiteed Landmark	Landmark	Cobblestone Gray	Not Used	Architectural Asphalt Shingles
N	Dispenser Numbering Sign			White w/ Green #	4	Provided by CFI, dispenser# decal to be applied in the field by GC

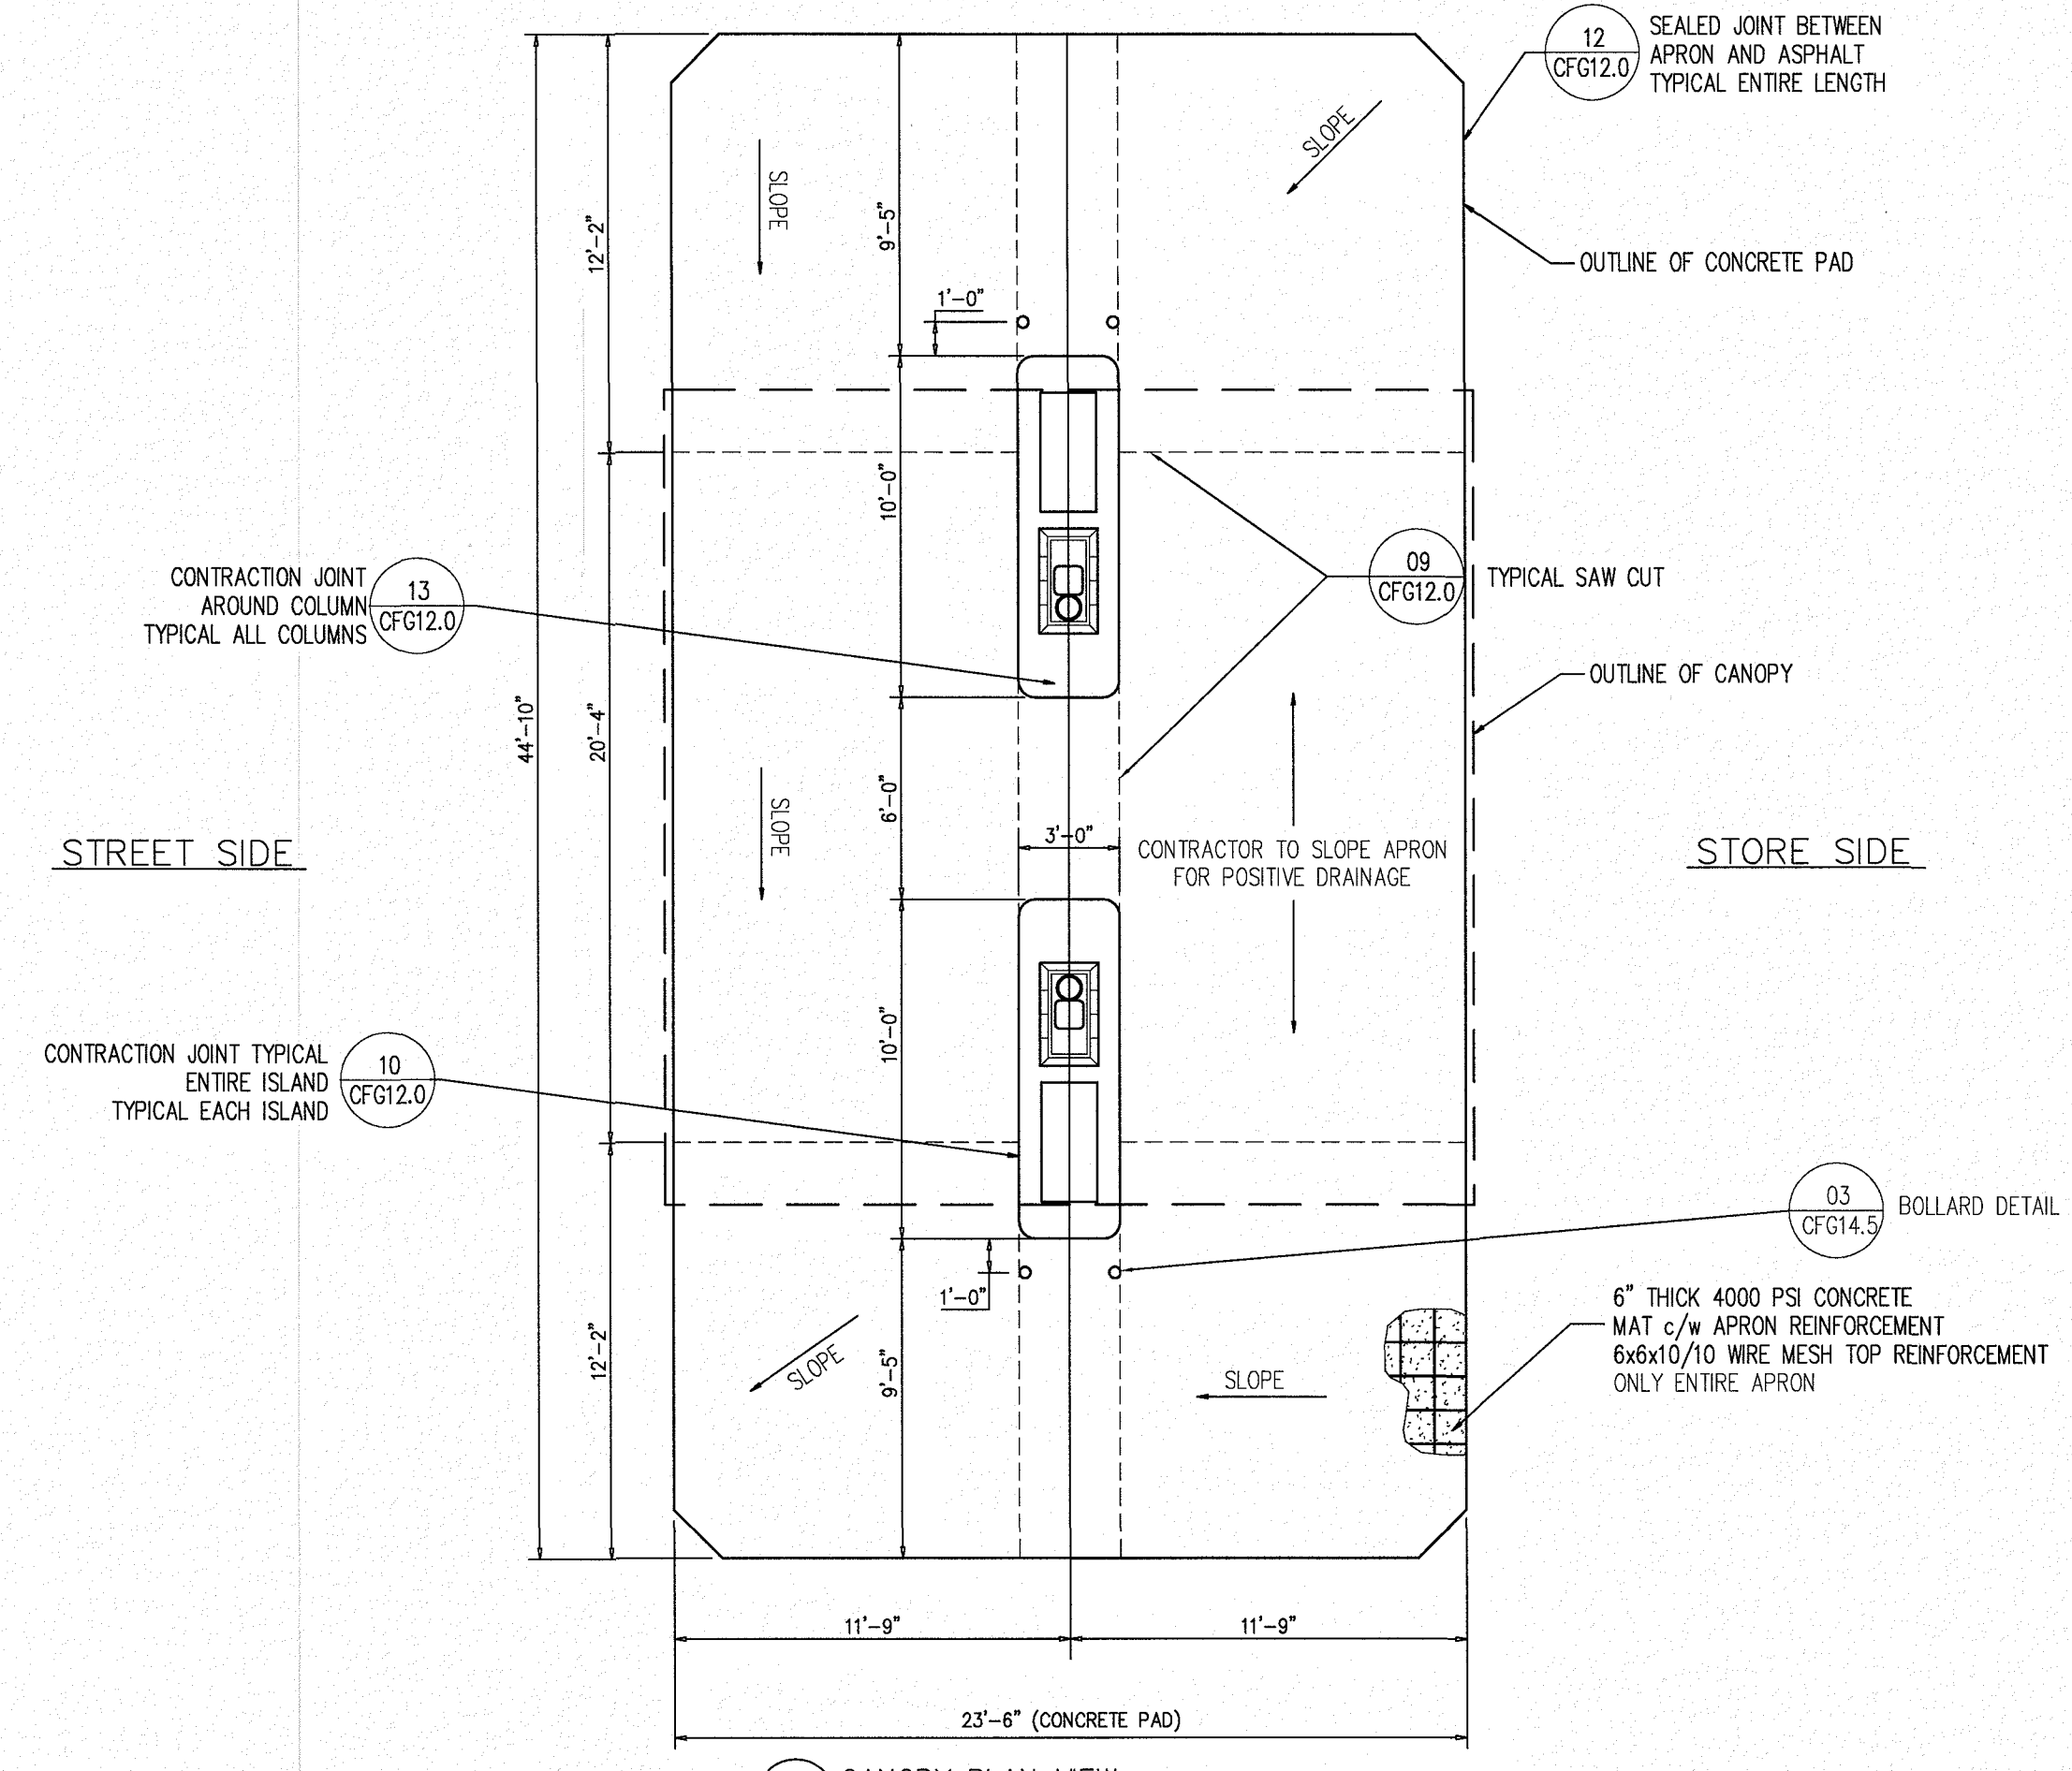

- NOTES:
- COORDINATE APRON ELEVATIONS WITH CIVIL DRAWINGS AND FIELD ELEVATIONS.
 - DISPENSER SUMPS TO BE SET IN PLACE AND USED AS A FORM TO POUR CONCRETE AROUND.
 - CONCRETE SPECIFICATIONS:
 - SOIL BEARING CAPACITY REQ'D: AS PER GEOTECHNICAL REPORT
 - CONC. STRENGTH: 4000psi @ 28 DAYS 3% TO 7% AIR, TROWELED SMOOTH FINISH WITH TWO COATS SEALING/CURING COMPOUND.
 - CANOPY FOOTING CONC. STRENGTH: REFER TO DRAWINGS PROVIDED BY MANUFACTURER
 - ALL EQUIPMENT INSTALLATIONS MUST COMPLY WITH MANUFACTURER'S SPECIFICATIONS.
 - ALL EQUIPMENT AND CONSTRUCTION ARE NEW AND FACILITY IS TO BE ATTENDED SELF-SERVICE.
 - REFER TO CANOPY MANUFACTURERS DRAWINGS FOR SPECIFIC CANOPY FOOTING DESIGN AND DIMENSIONS.
 - REFER TO CANOPY MANUFACTURERS DRAWINGS FOR ARCHITECTURAL AND STRUCTURAL DETAILS ON CANOPY AND COLUMNS.
 - SEE CIVIL PLANS FOR ORIENTATION ON SITE, AND FOR TRAFFIC FLOW

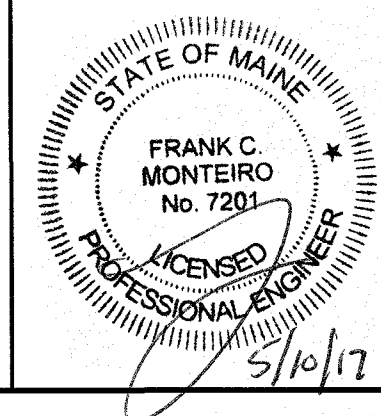

REVISIONS			
NO.	DATE	REV. BY.	DESCRIPTION

V# 0492
Store# 5570
Gas Station# 1805
MEDEP Facility
ID# 12130

44 Stiles Road, Suite One
Salem, New Hampshire 03079
(603) 893-0720
ENGINEERS • PLANNERS • SURVEYORS
www.mhfdesign.com

MHF Design Consultants, Inc.

1136 FOREST AVENUE
PORTLAND, MAINE

CUMBERLAND FARMS, INC.
100 Crossing Boulevard
Framingham, MA 01702

Cumberland FARMS

PROPOSED CANOPY PLAN & ELEVATIONS
CFG12.0

SCALE: 3/16"=1'-0"
DATE: MAY 10, 2017
FILE: 4188CANOPY.DWG
DRAWN BY: NIG