



1053 Front View  
Wong's Express

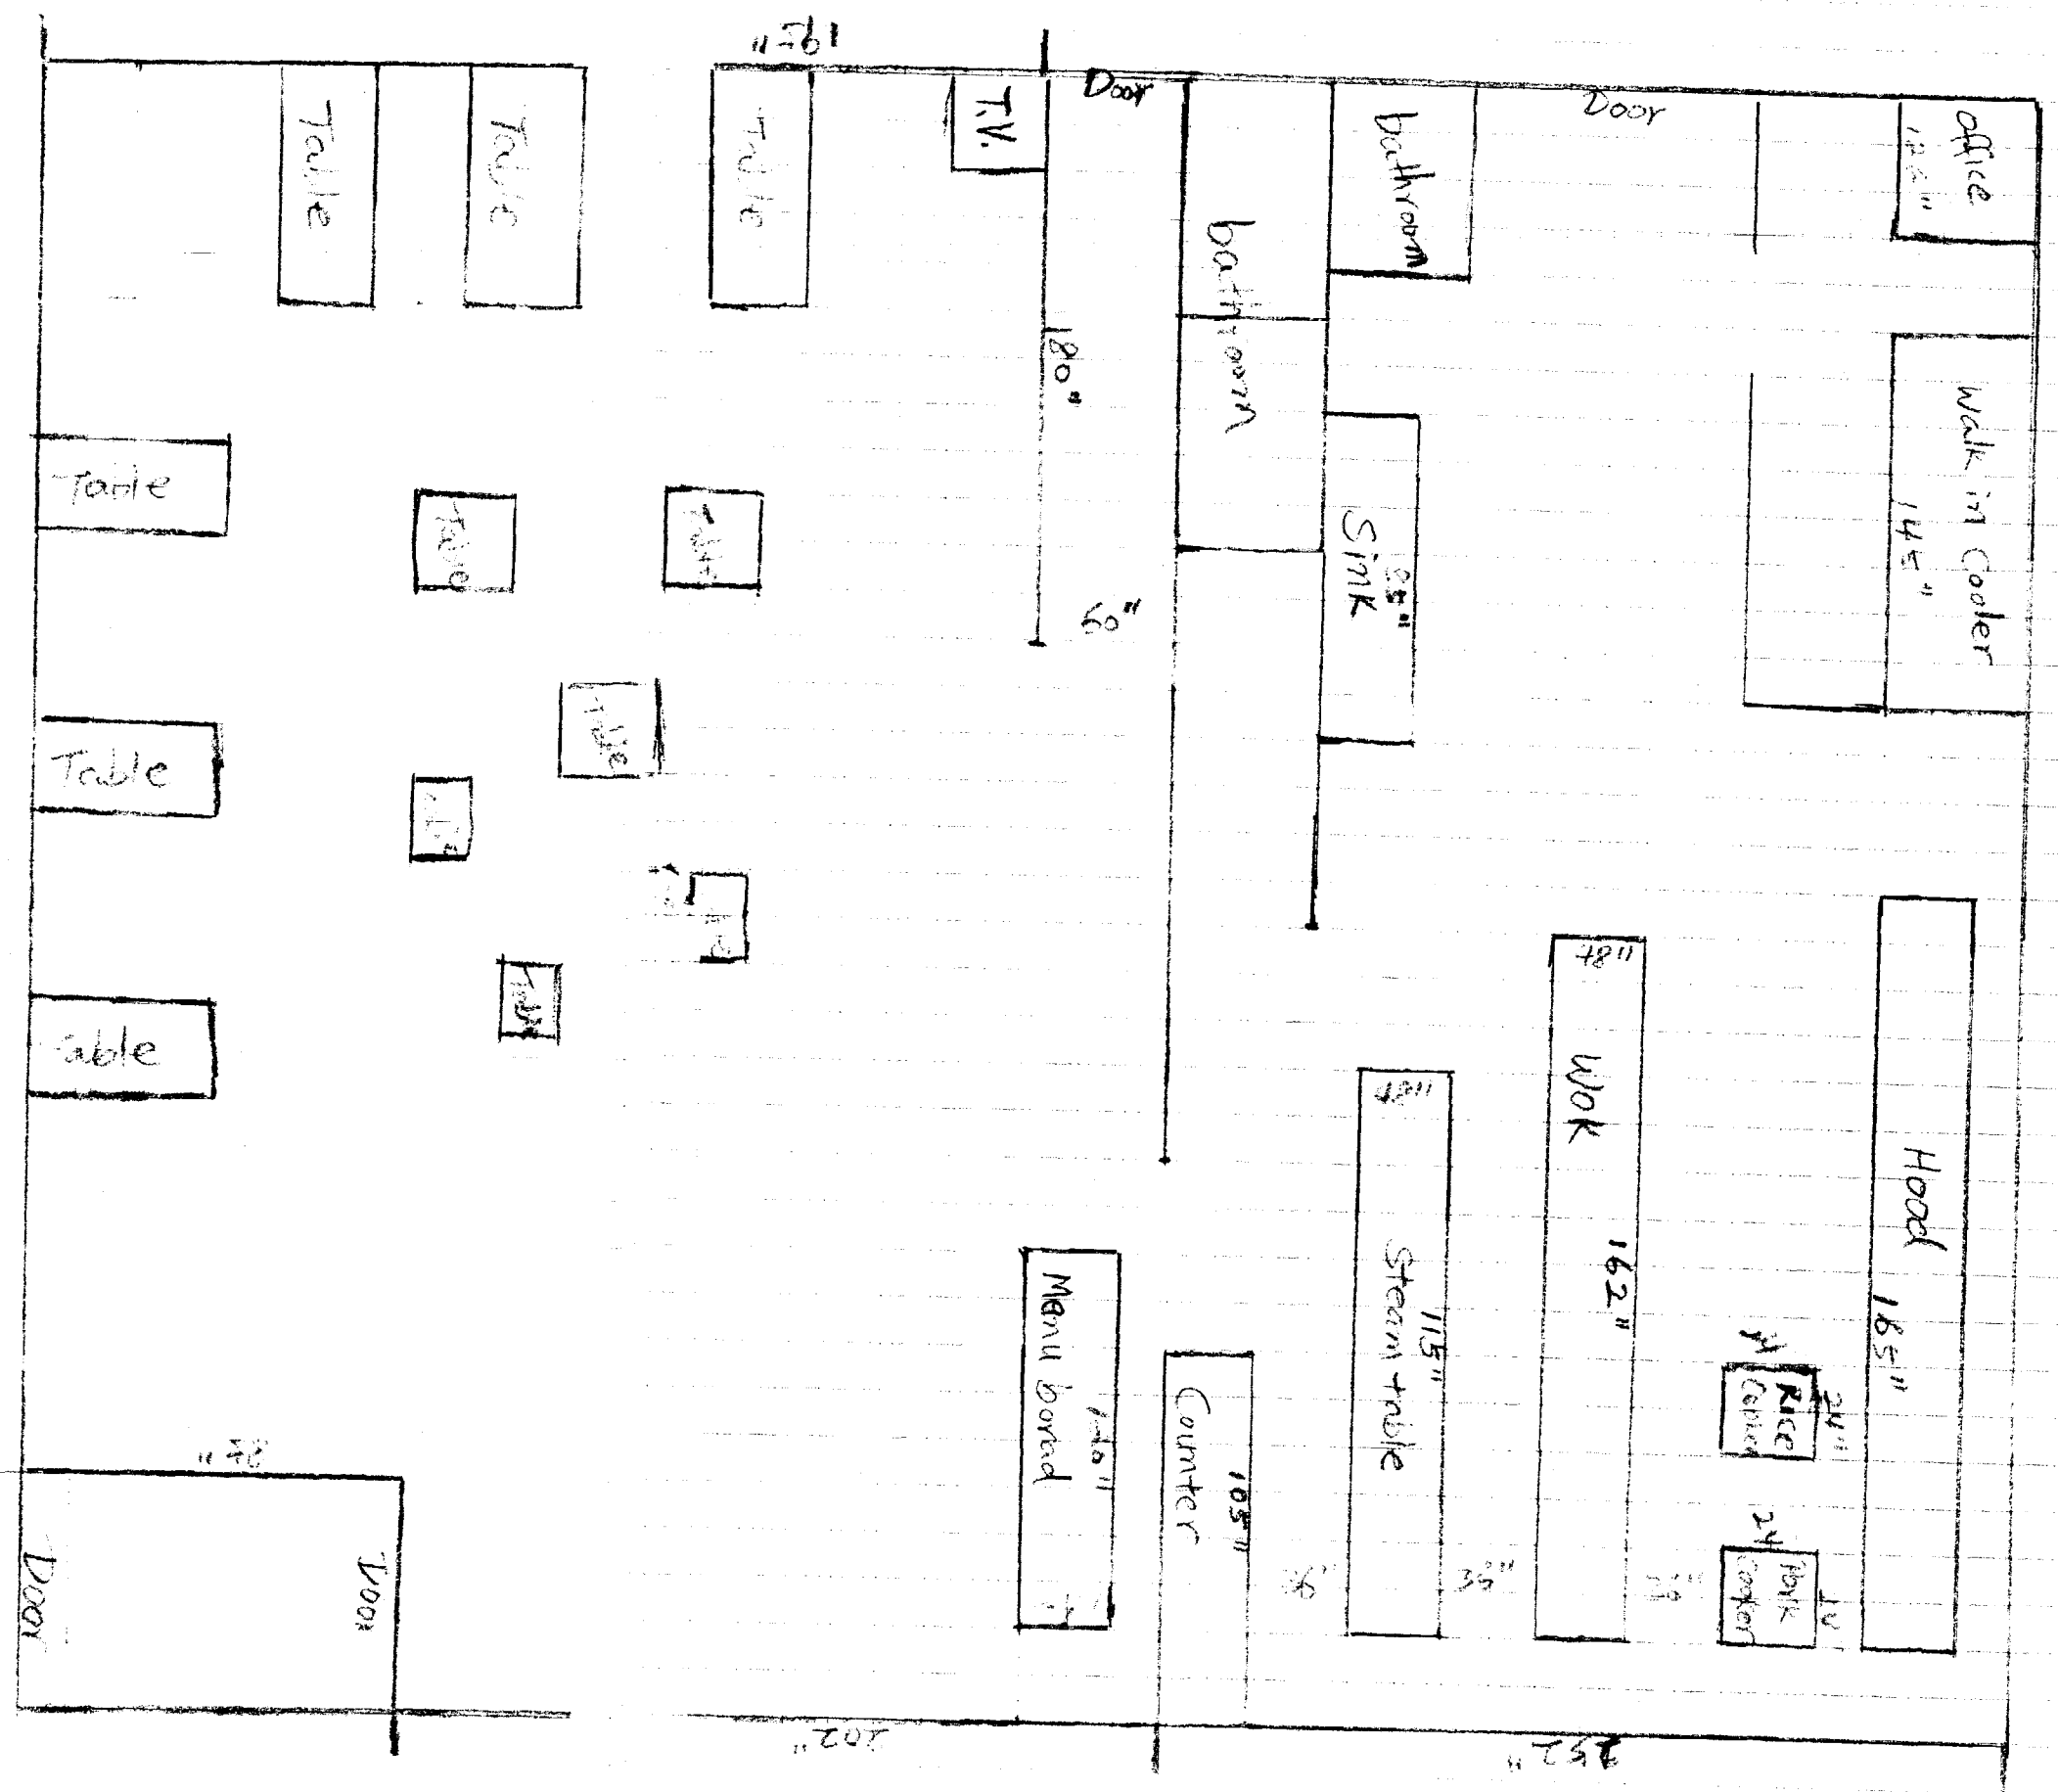

PROPOSED  
PLOT PLAN FOR 1053 FOREST AVE.

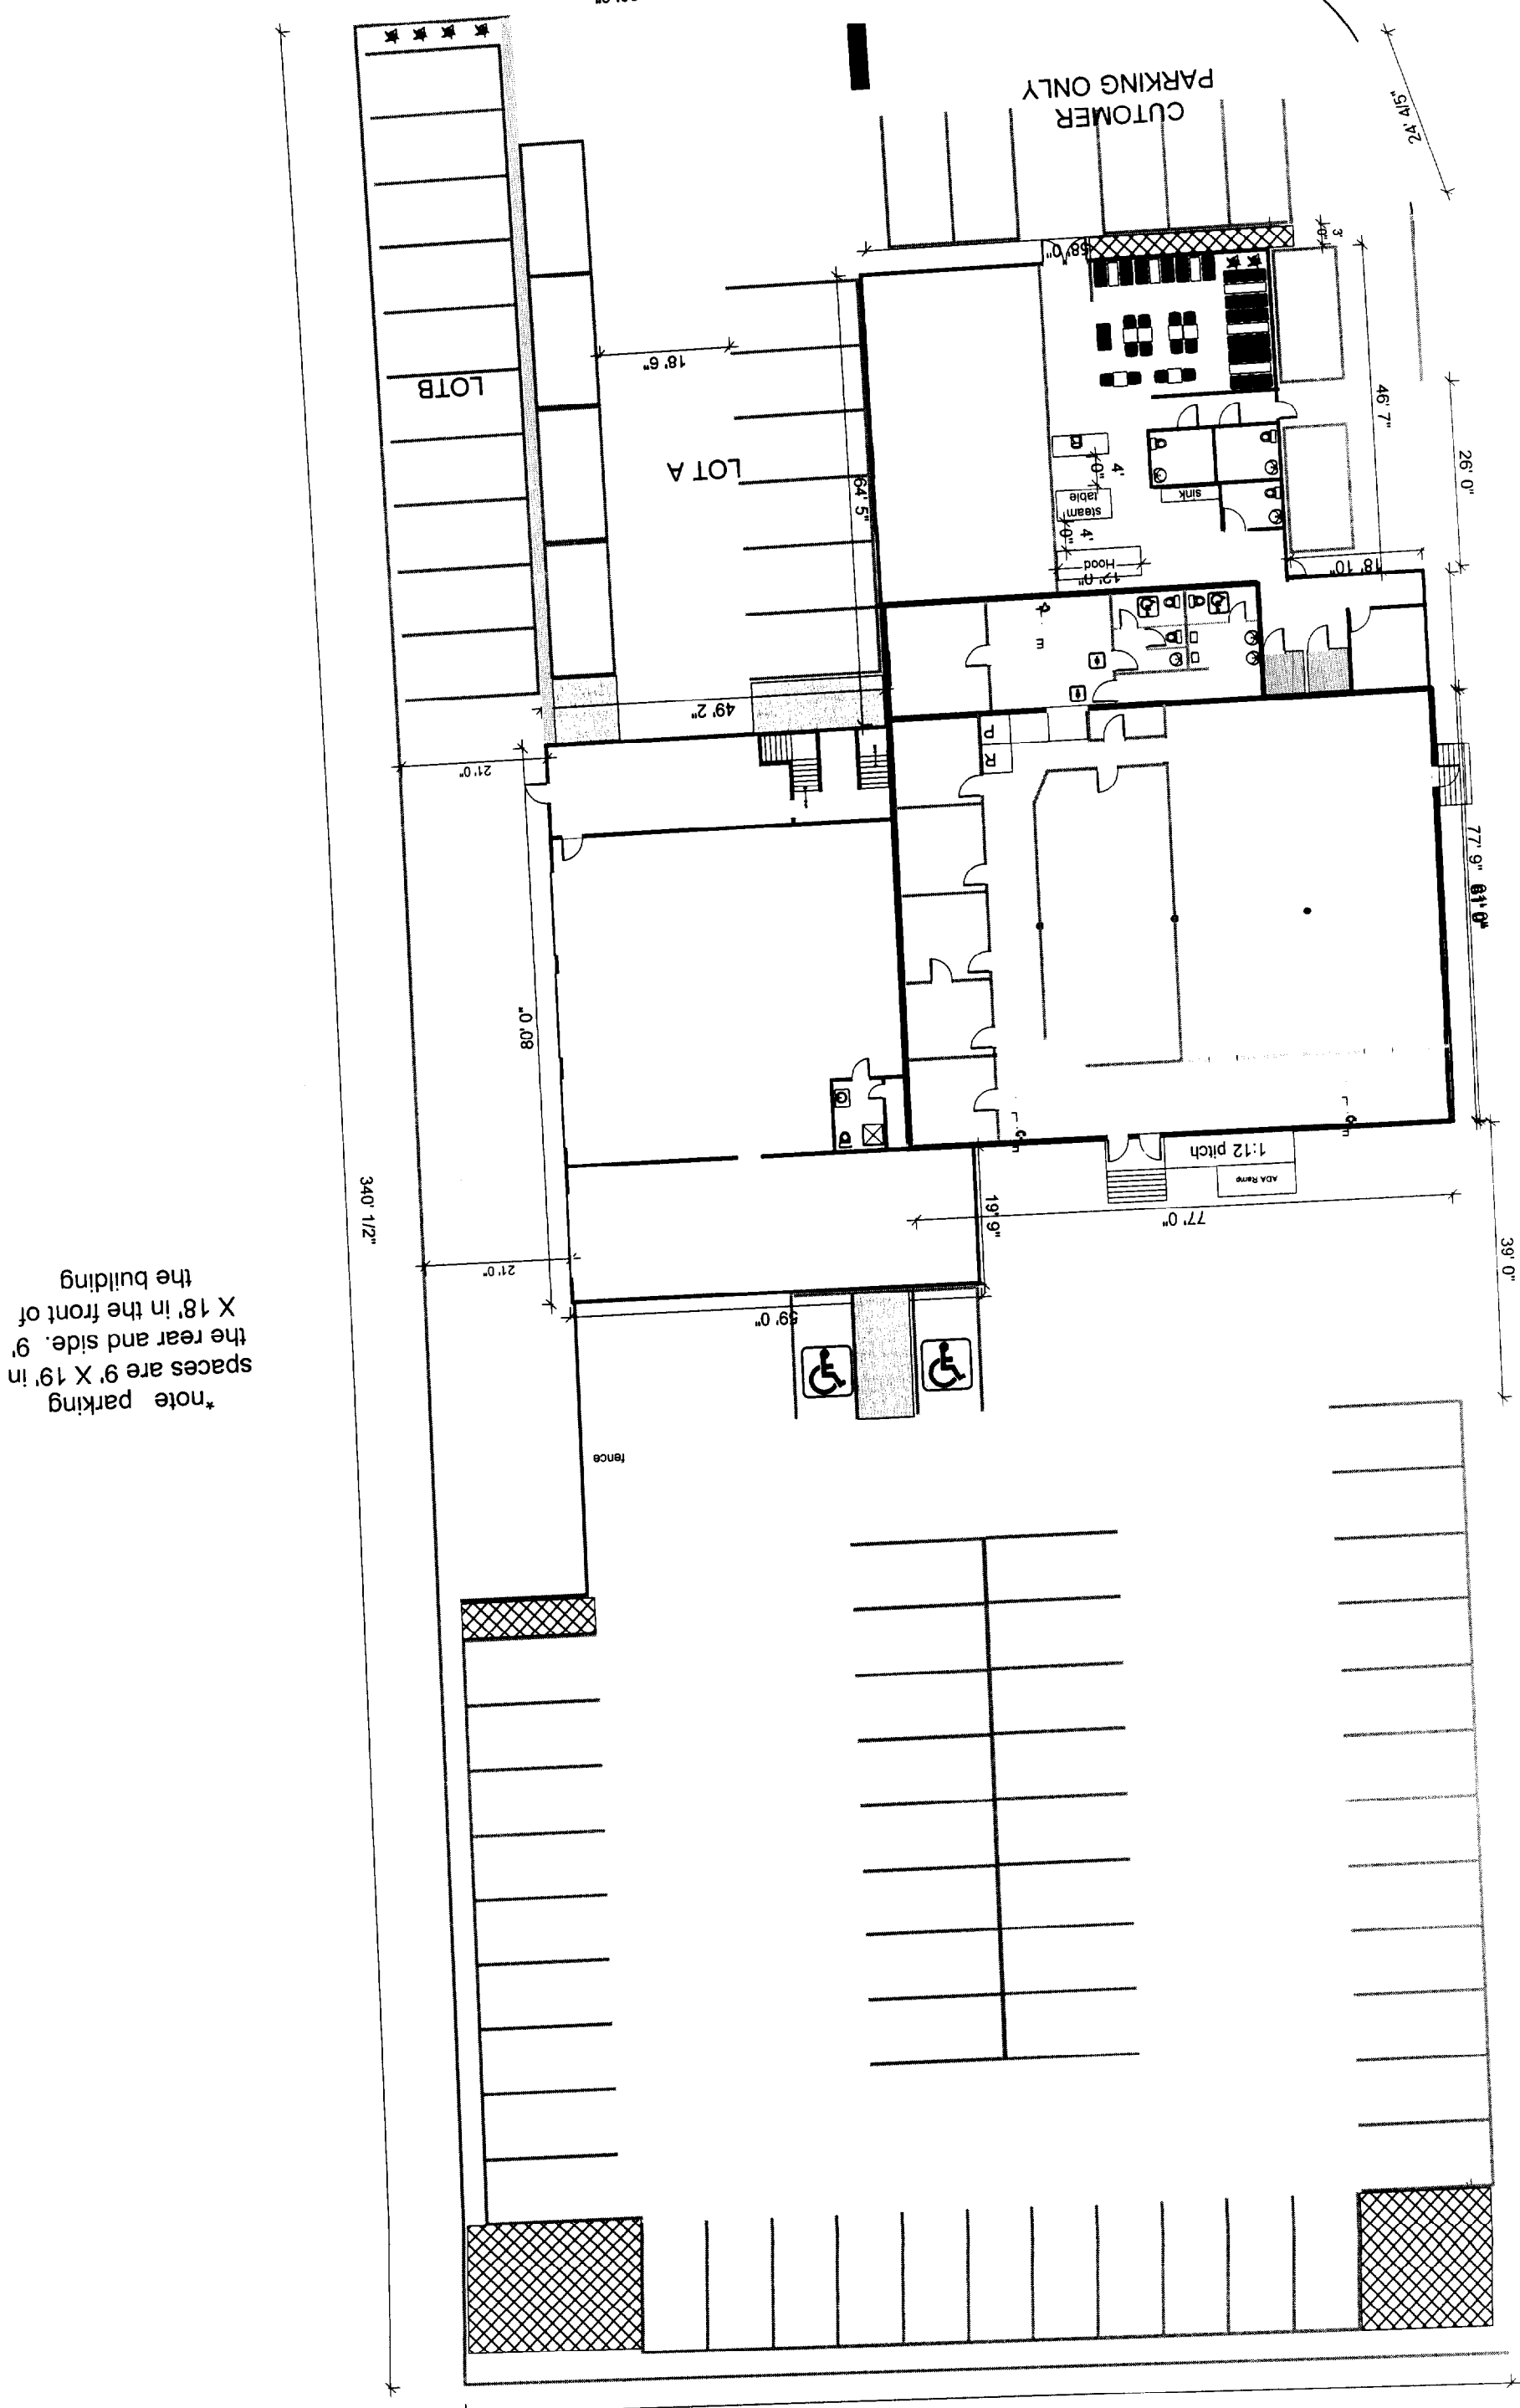


\*note parking spaces are 9' X 19' in the rear and side, 9' X 18' in the front of the building

150' 1/2"

PLOT PLAN FOR 1053 FOREST AVE.

CURRENT

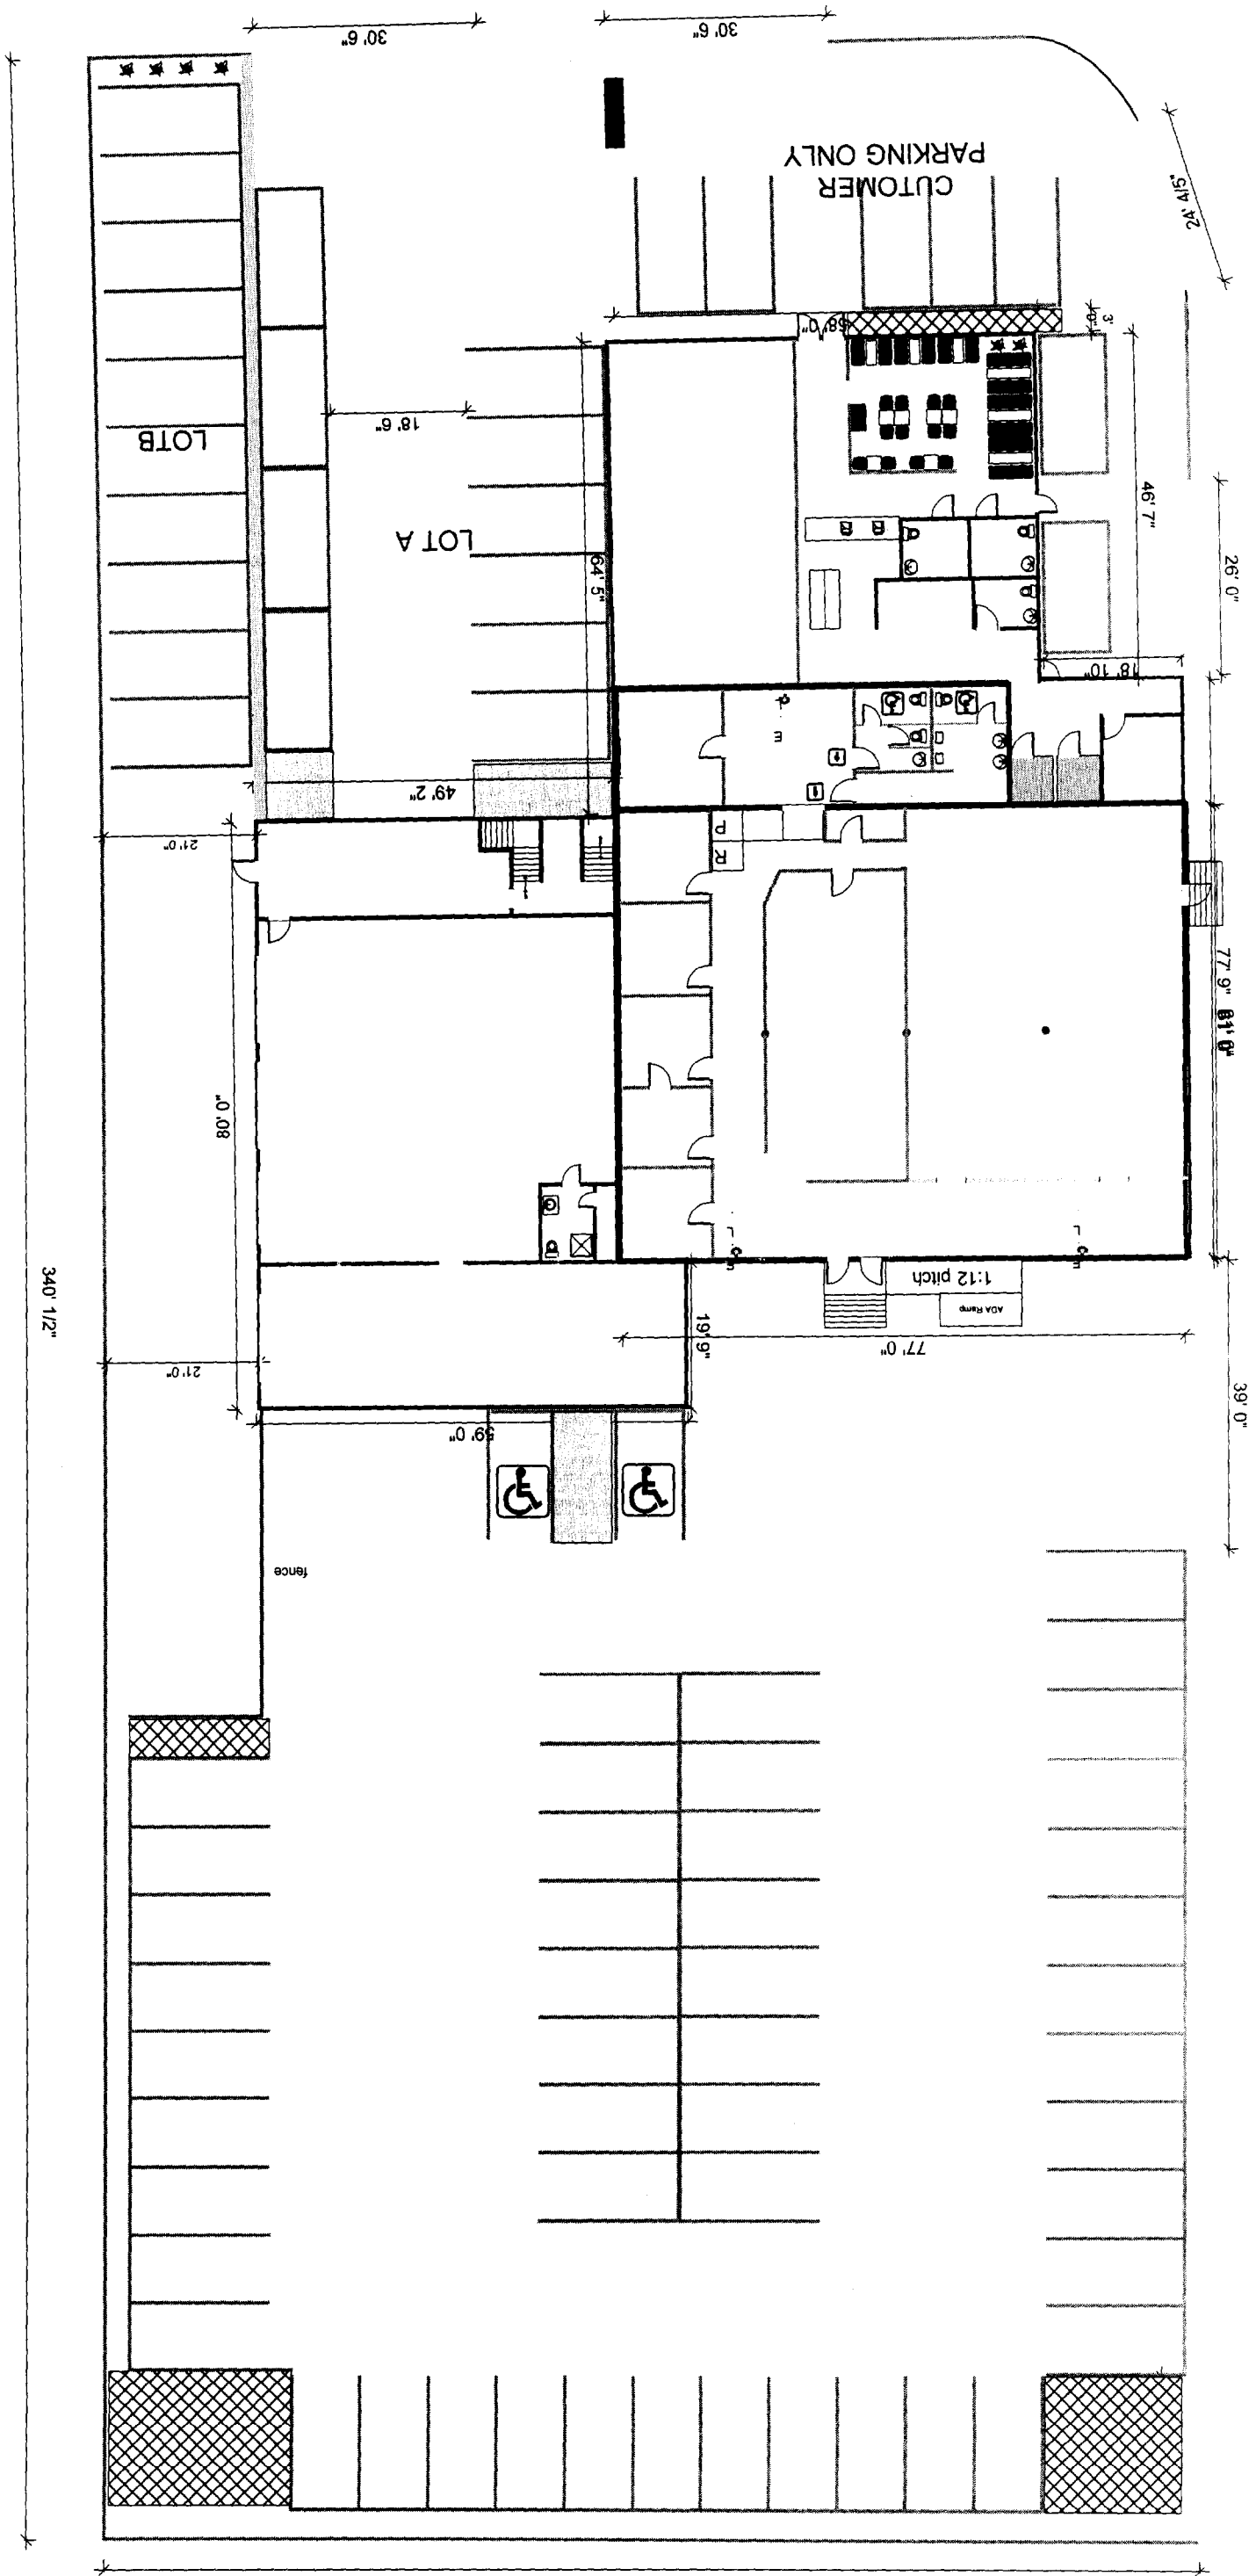

\*note parking spaces are 9' X 19' in the rear and side. 9' X 18' in the front of the building

150' 1/2"

340' 1/2"