
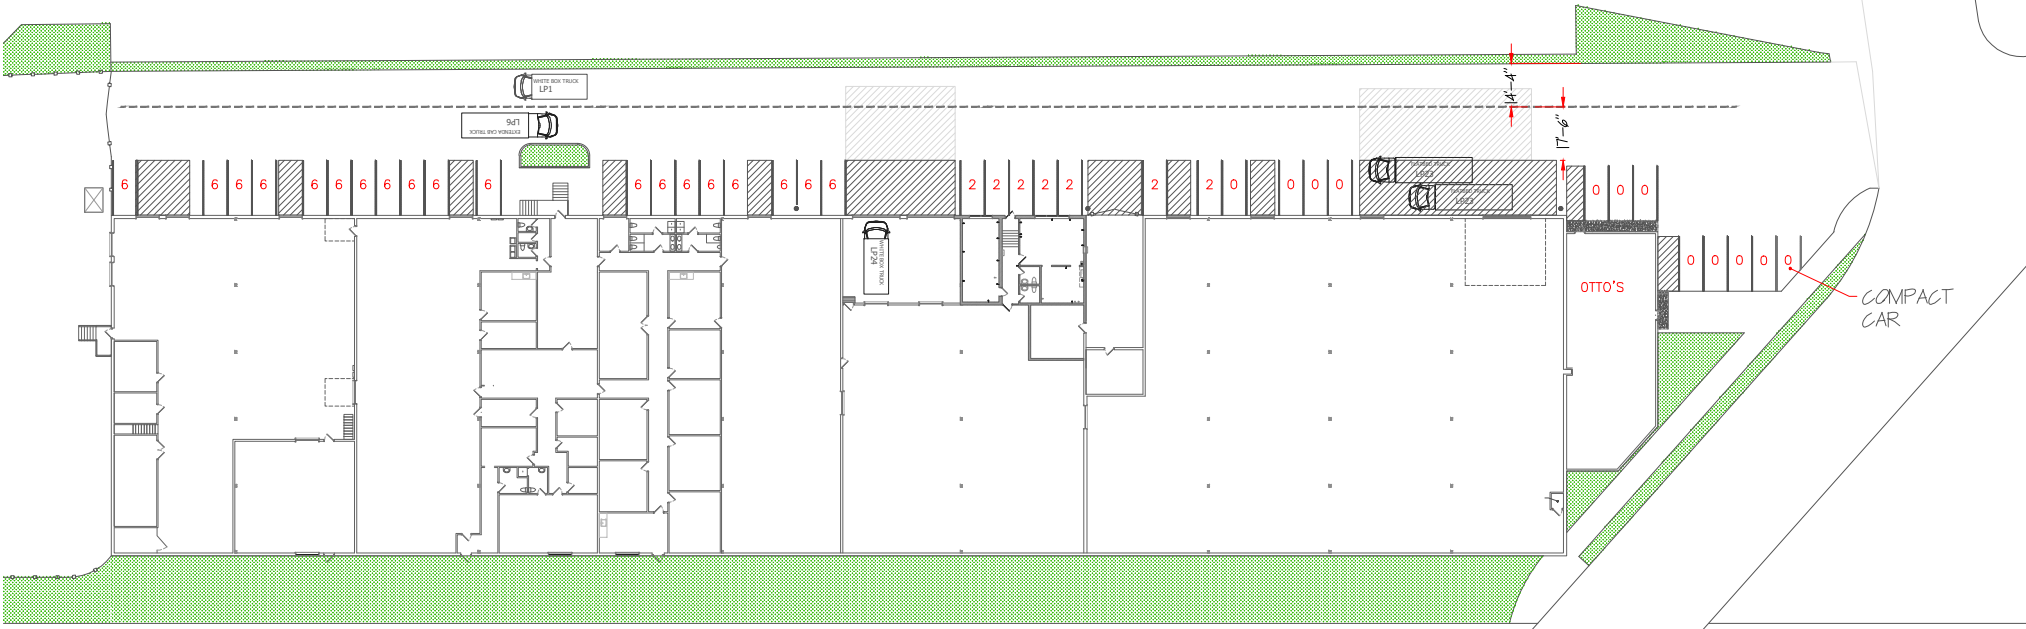


PARKING SPACE KEY	
	NO PARKING
0	250 OTTO'S PARKING (12 Spaces)
2	252 SPACE PARKING (7 Spaces)
6	256 L&P PARKING (19 Spaces)



READ STREET PARKING PLAN
SCALE: 1/16"=1'-0"

LEAVITT PARRIS
EST. 1919

THIS PLAN IS THE PROPERTY OF LEAVITT & PARRIS. ALL RIGHTS RESERVED.

DRAWN BY: LUG DATE: 04-12-2016
DRAWING TITLE: READ STREET PARKING PLAN

PROJECT: CLIENT:

SHEET: D (SHEET NUMBER) L&P.XX.000.01 SHEET: 1 of 1
SCALE: As Noted