



Driveway Cut  
23' off side of building

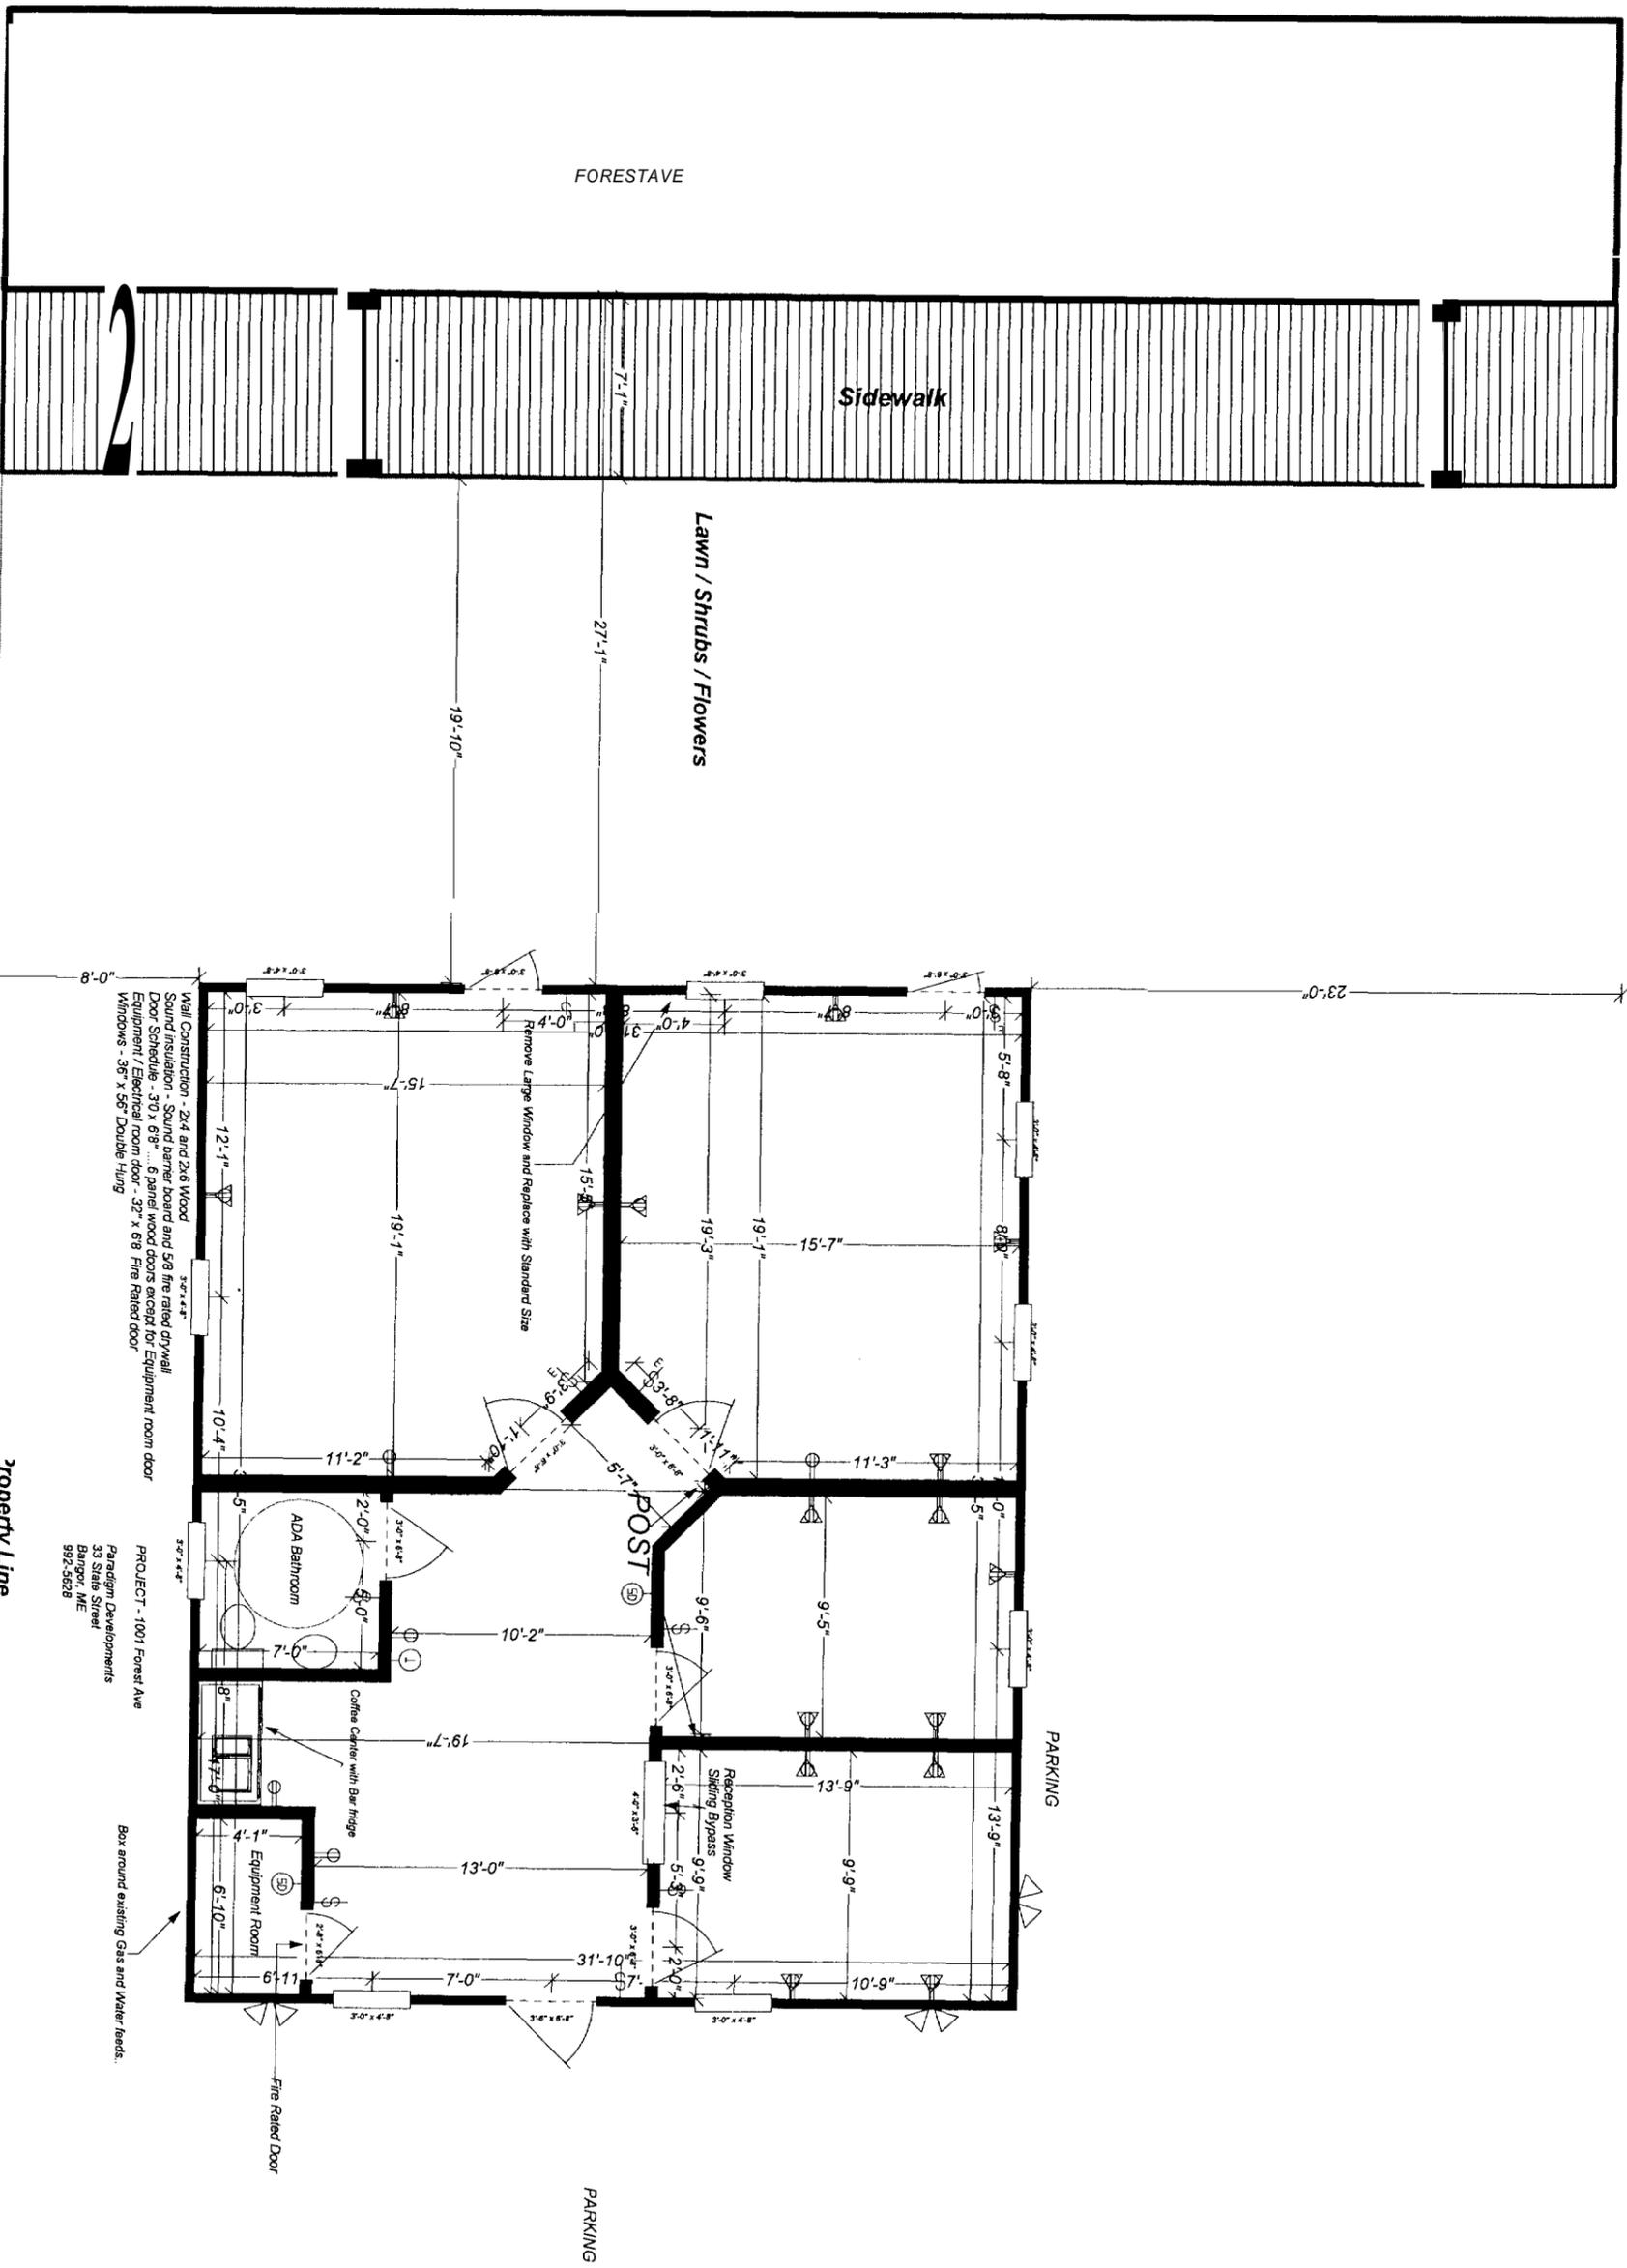

PROJECT - 1001 Forest Ave  
Paradigm Developments  
33 State Street  
Bangor, ME  
992-5628

Property Line

FORESTAVE

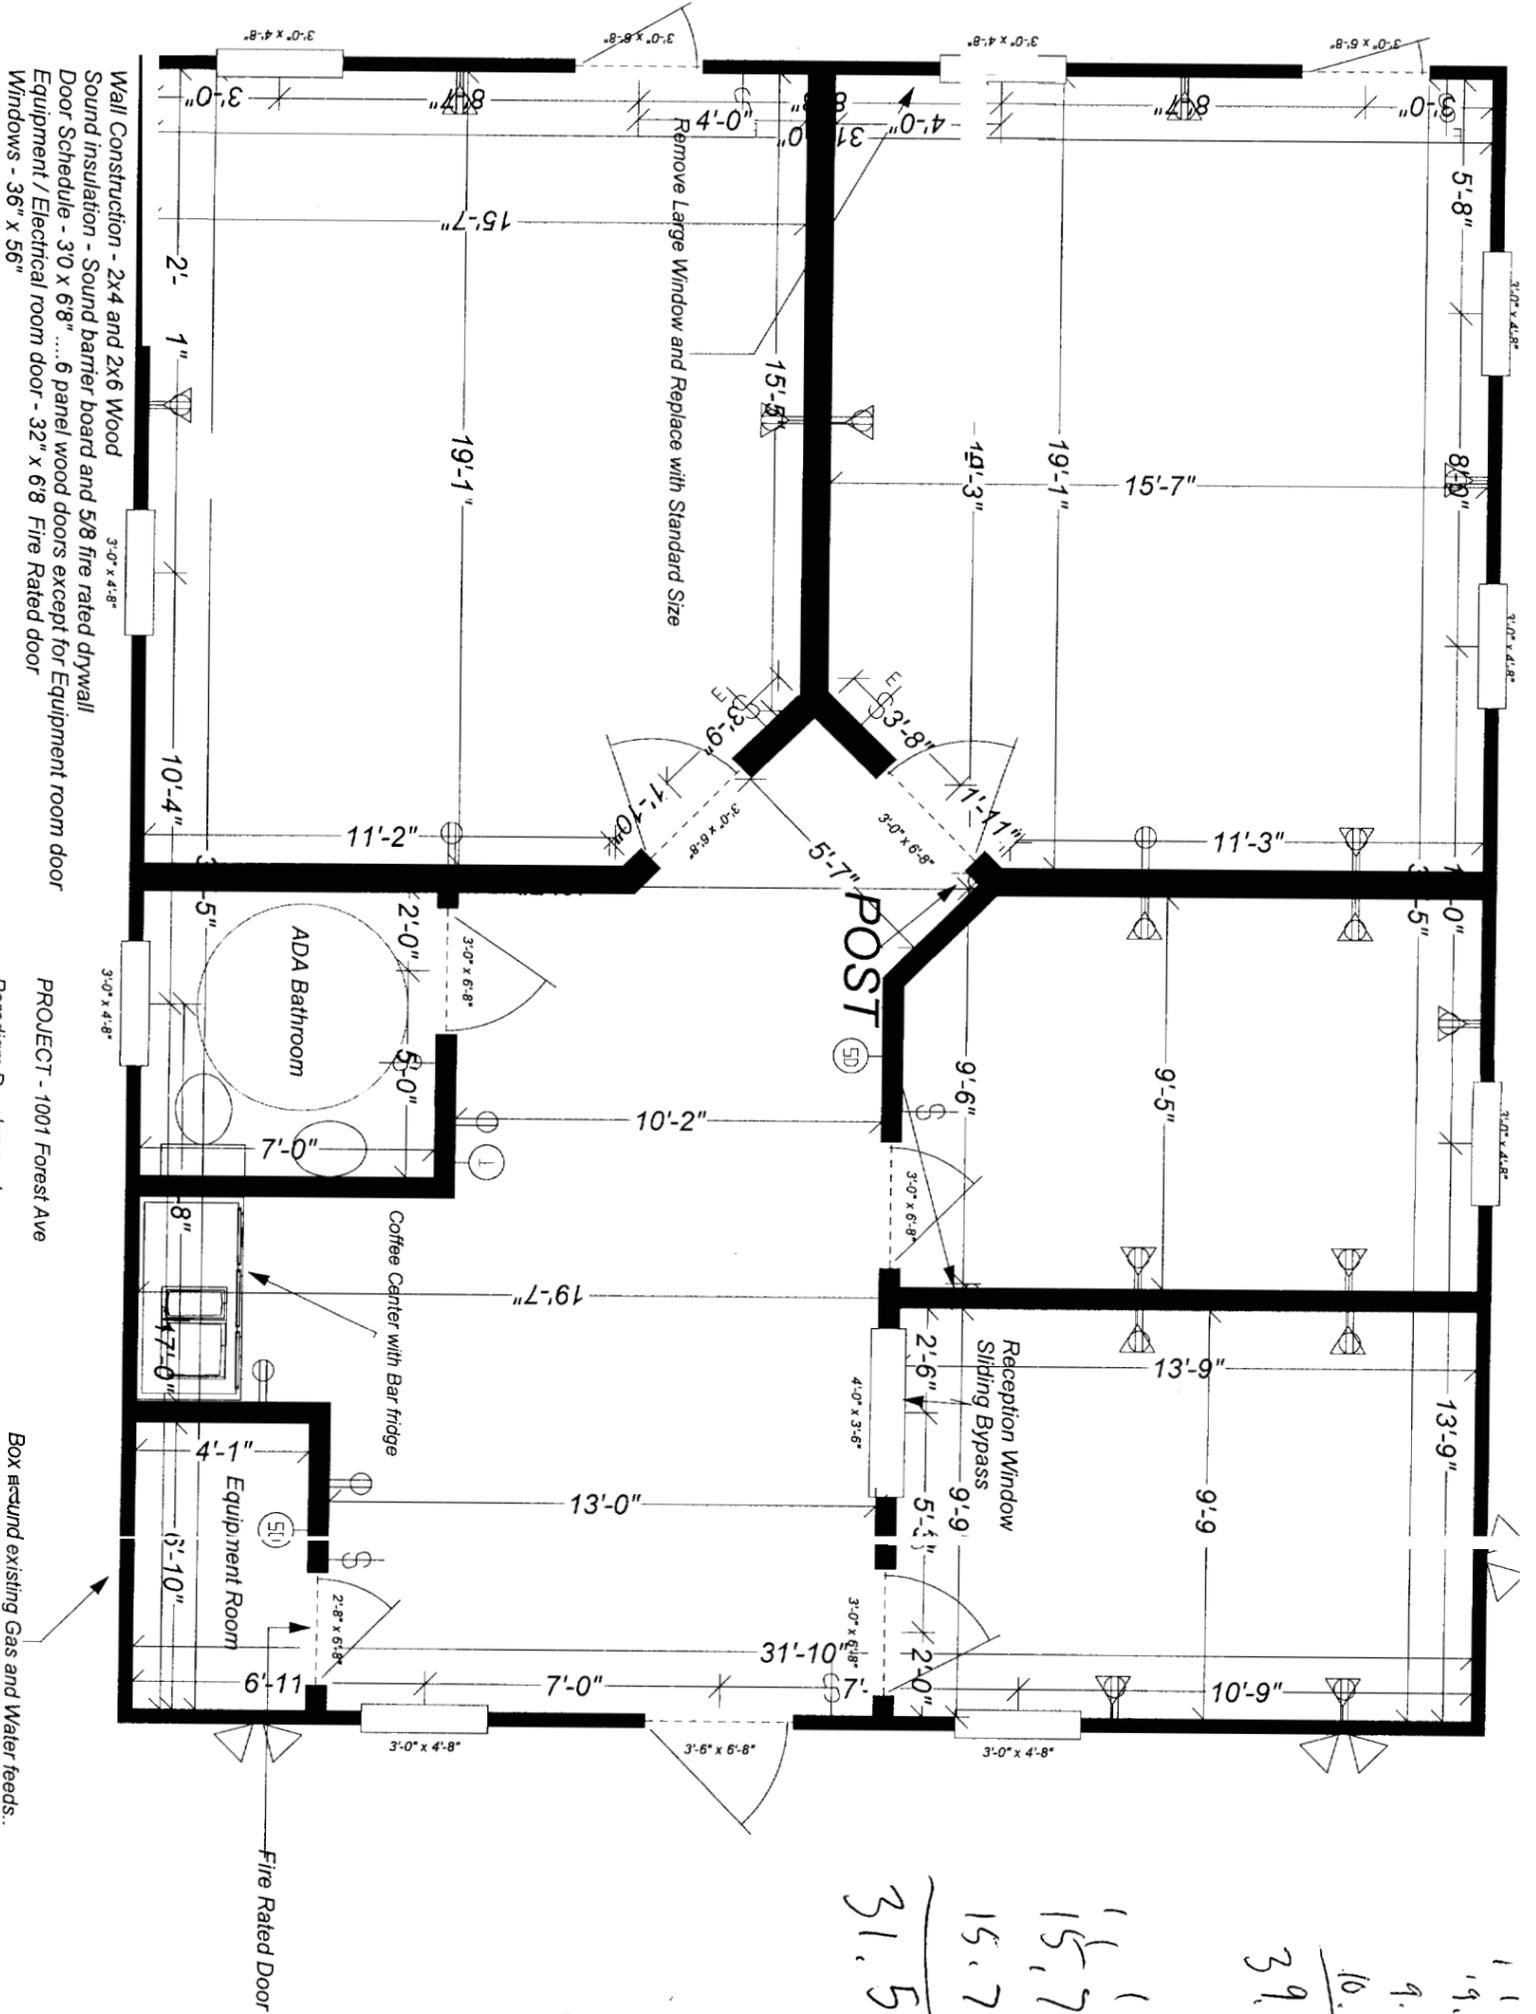

Wall Construction - 2x4 and 2x6 Wood  
 Sound insulation - Sound barrier board and 5/8 fire rated drywall  
 Door Schedule - 3'0 x 6'8" ... 6 panel wood doors except for Equipment room door  
 Equipment / Electrical room door - 32" x 6'8 Fire Rated door  
 Windows - 36" x 56"

PROJECT - 1001 Forest Ave  
 Paradigm Developments  
 33 State Street  
 Bangor, ME  
 992-5628

Box around existing Gas and Water feeds.

Fire Rated Door

Handwritten calculations:

$$\begin{array}{r} 11 \\ 19.5 \\ 9.5 \\ \hline 39.0 \end{array}$$

$$\begin{array}{r} 15.75 \\ 15.75 \\ \hline 31.50 \end{array}$$

PARKING

Handwritten calculations:

$$31.5 \times 39 = 1228.50 \text{ sq ft}$$

$$\div 400 \text{ (PACKS)} = 3.07 \text{ pkgs/sq ft}$$

over 3500

