





**LEGEND**


- A 24x36 steel framed mirror
- B Paper Towel Dispenser /Disposal
- C Toilet Paper Dispenser
- D Sanitary Napkin Disposal
- E Wall Mounted Soap Dispenser

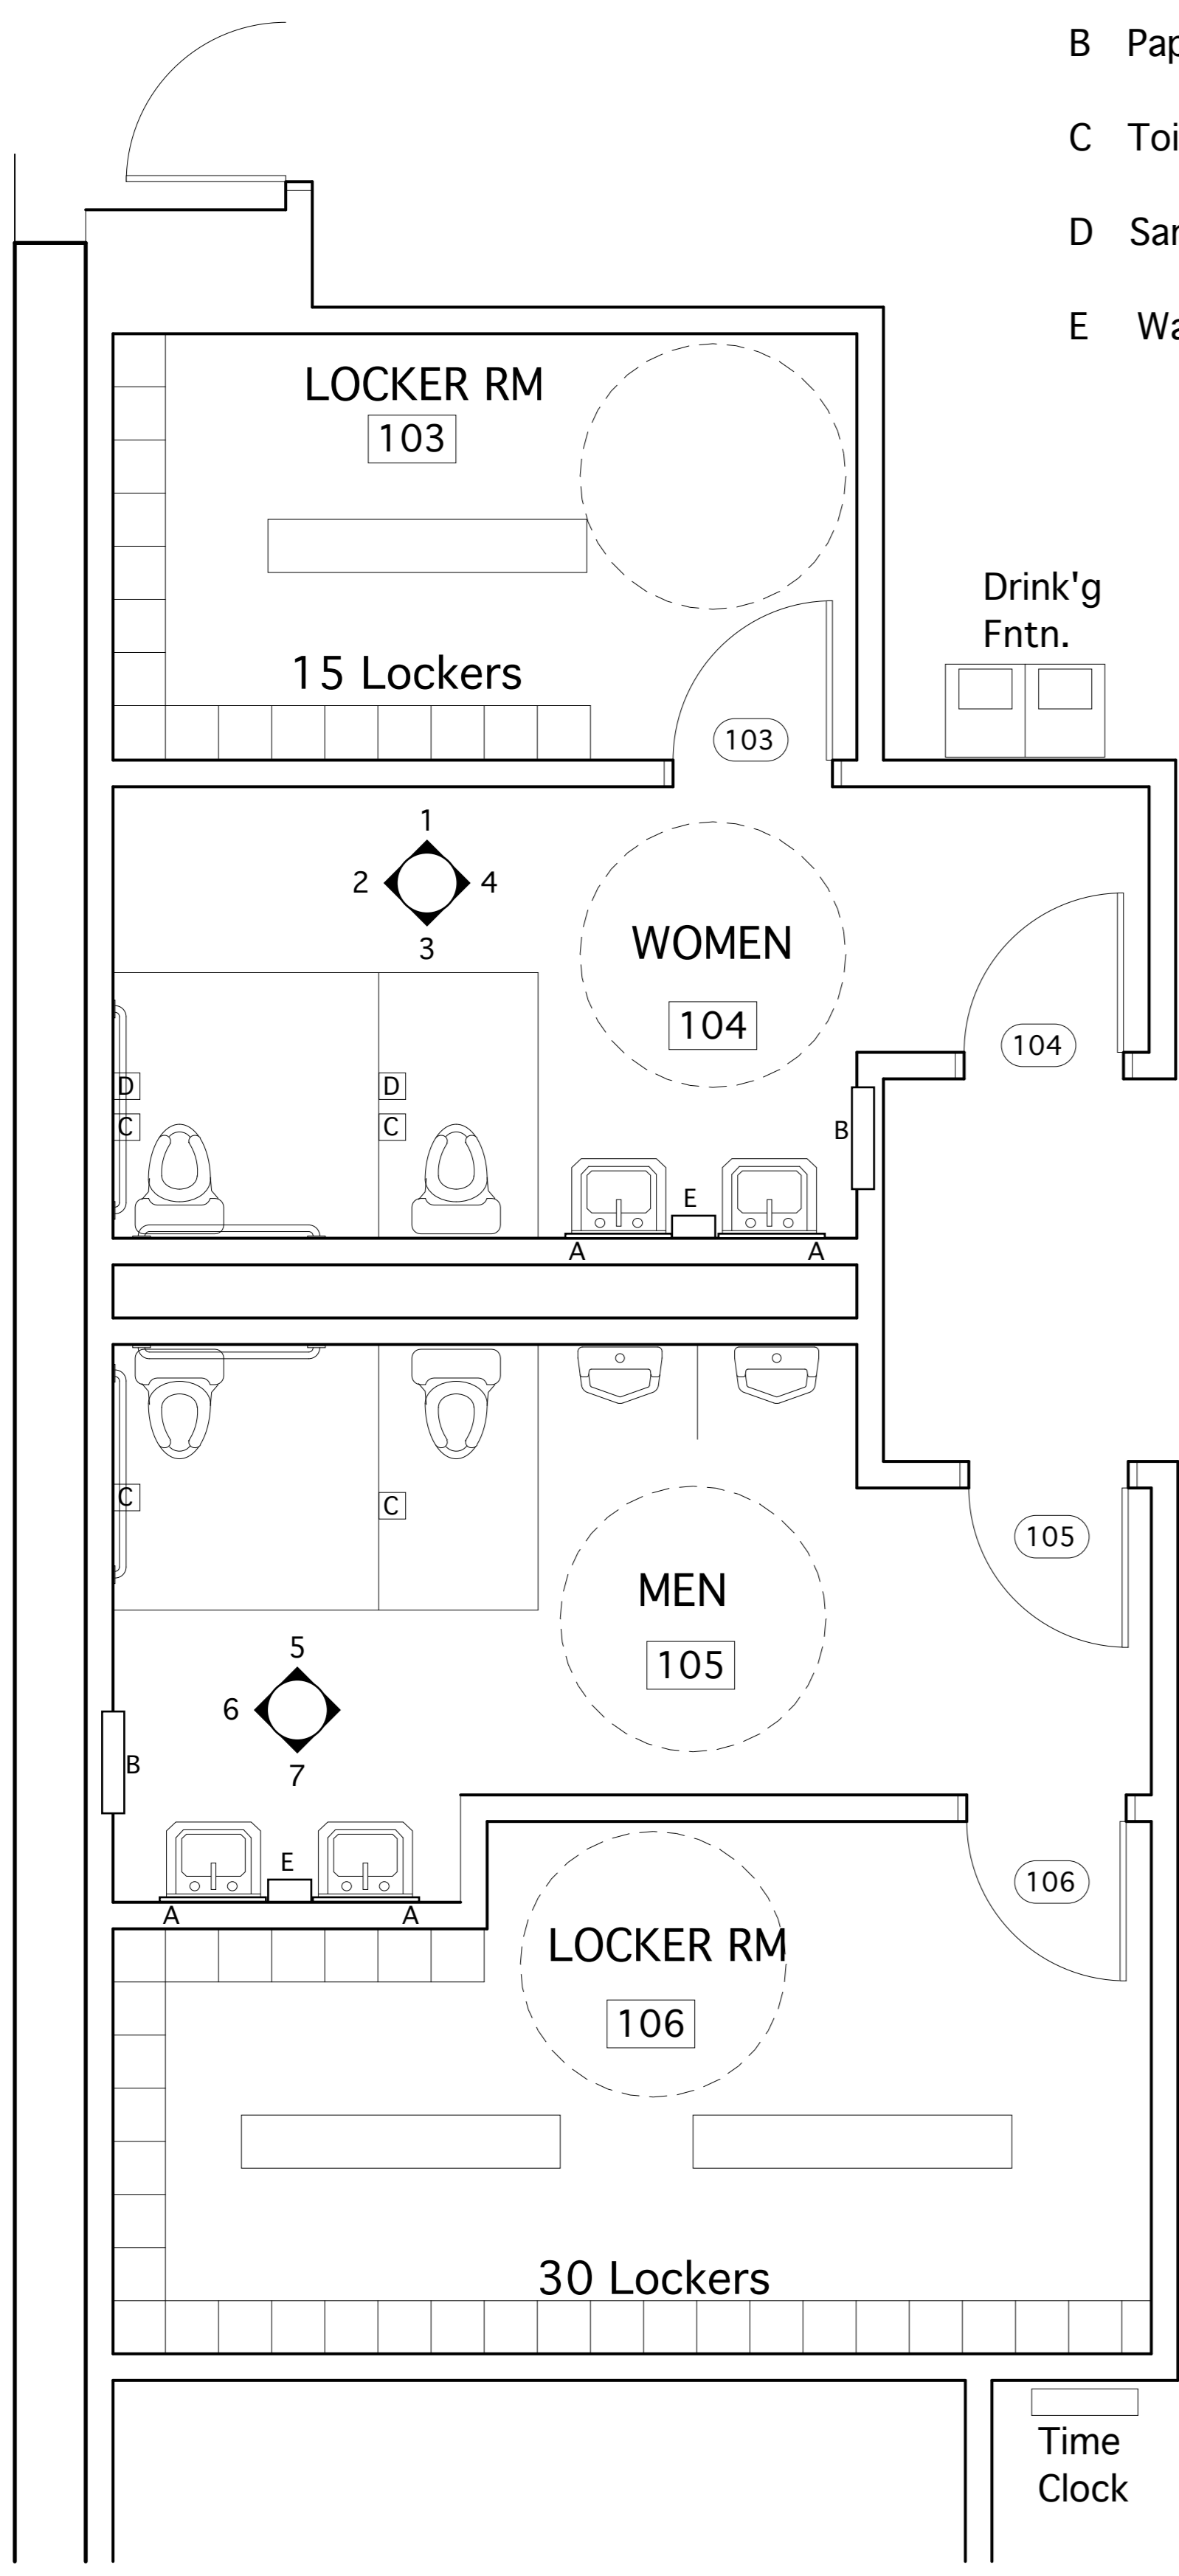

**ENLARGED PLAN AT TOILET ROOMS + LOCKER ROOMS**  
3/8" = 1'-0"

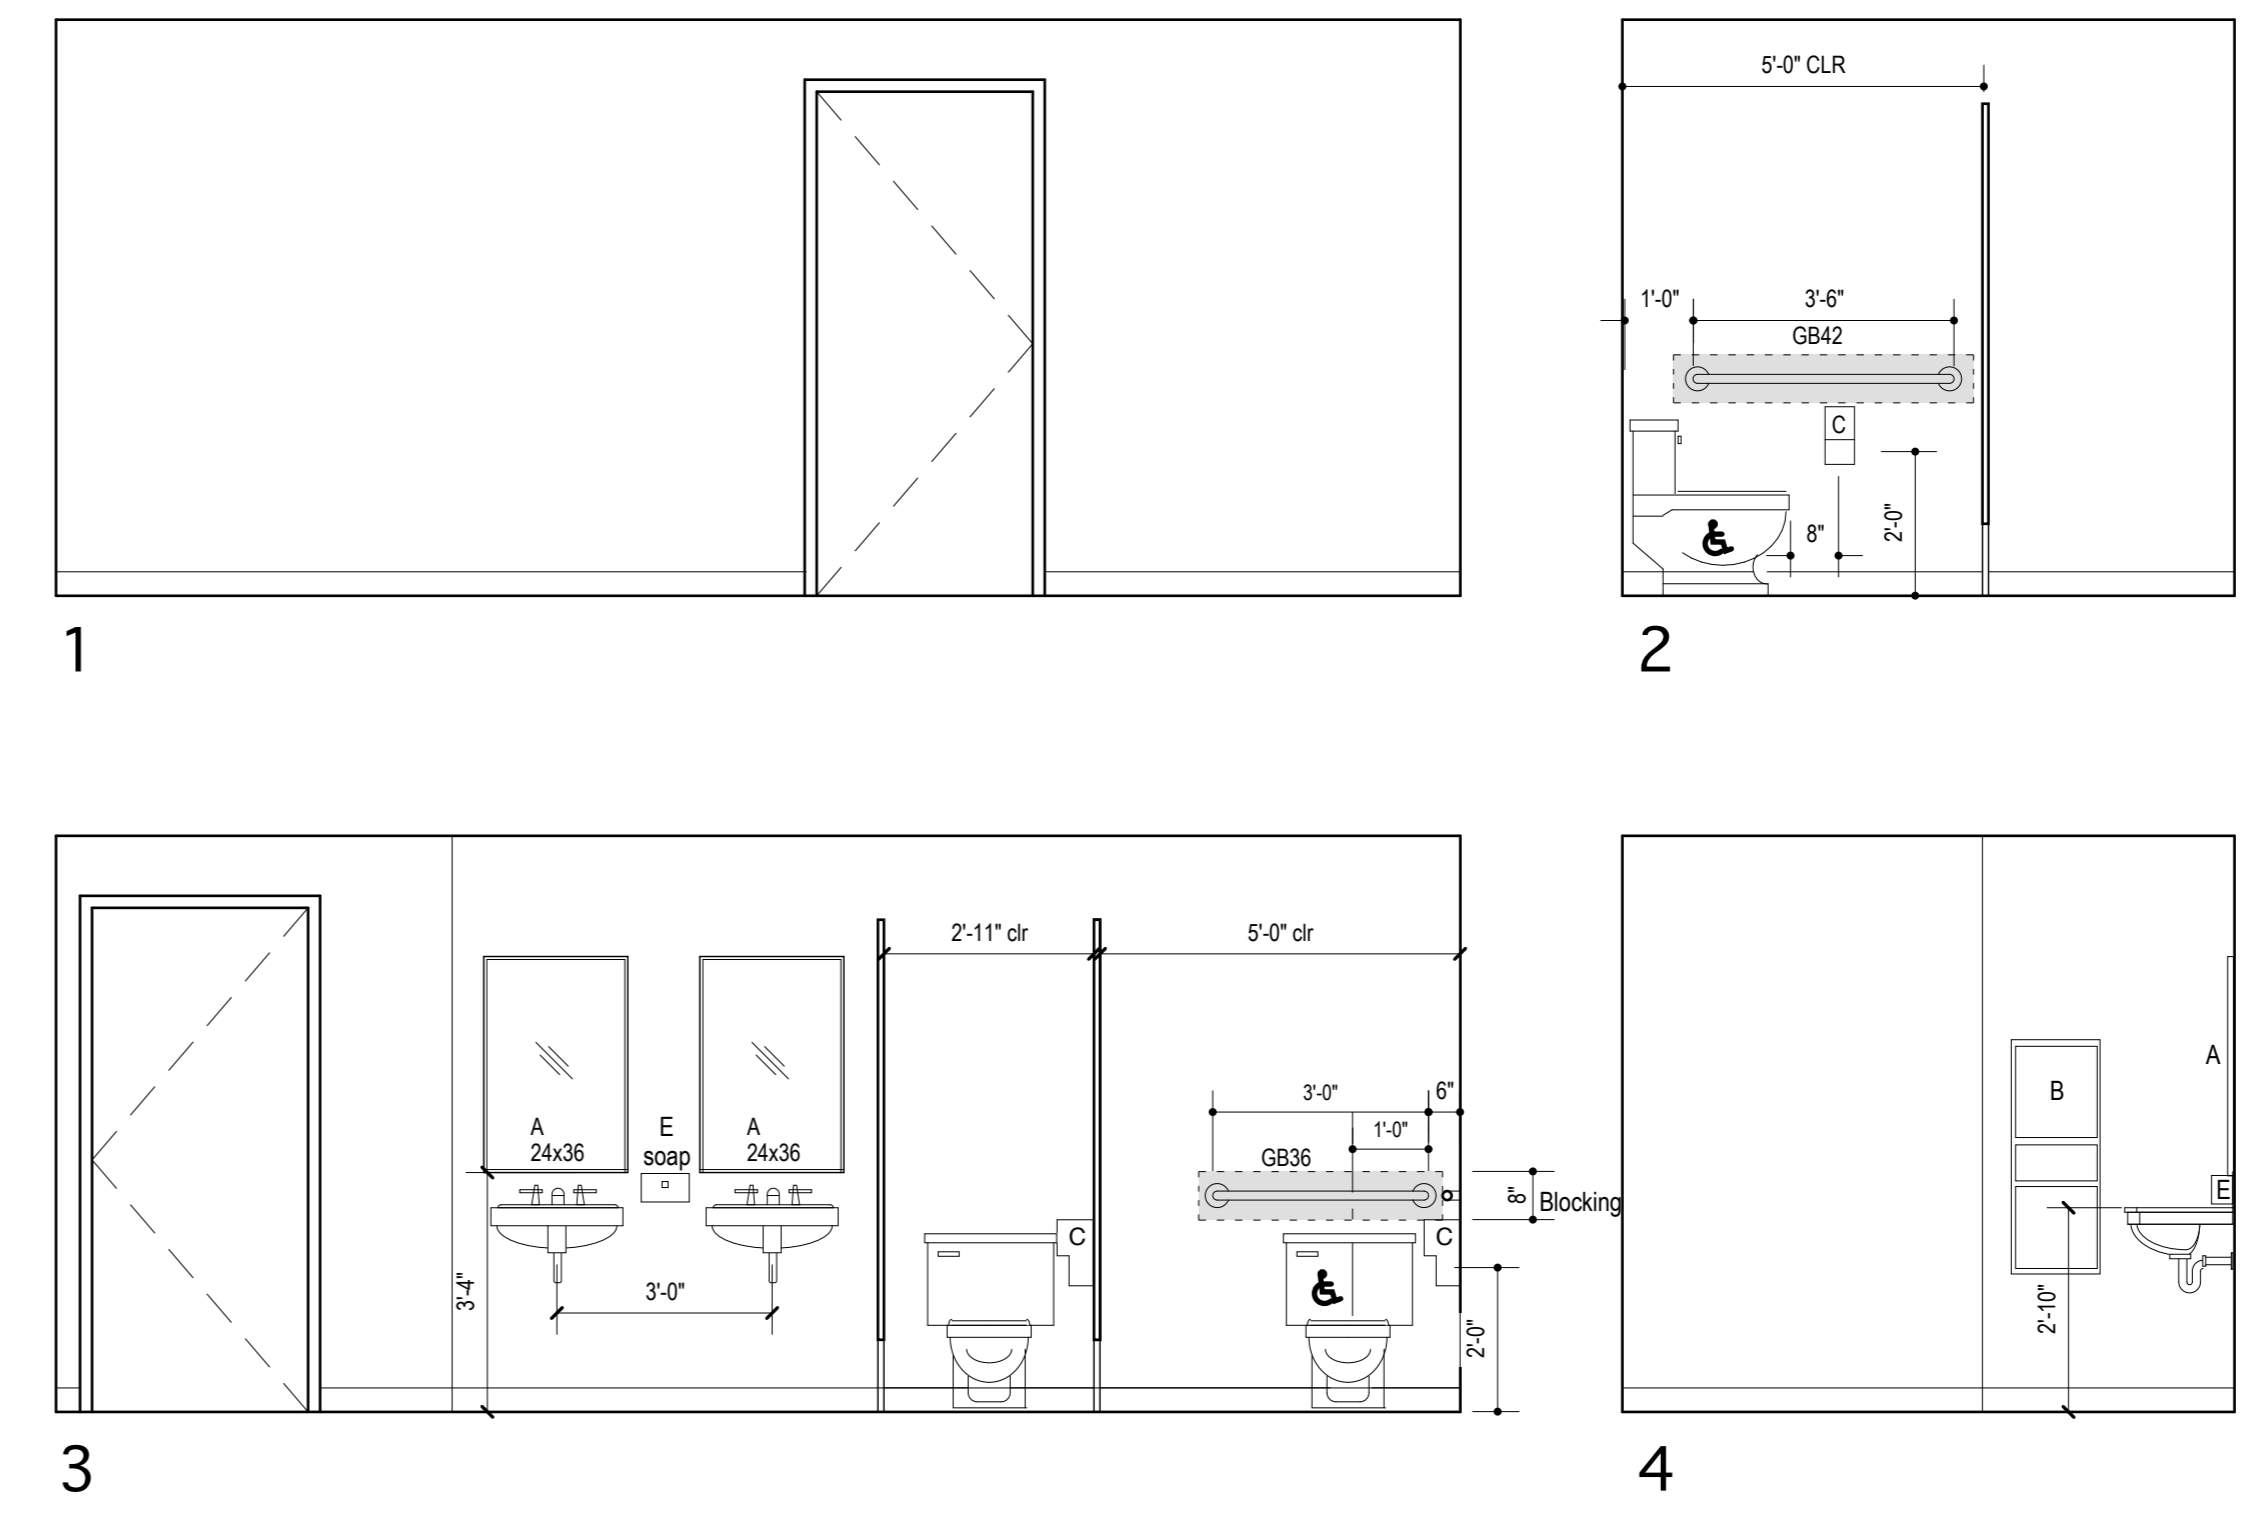

**WOMEN'S TOILET ROOM ELEVATIONS**  
3/8" = 1'-0"

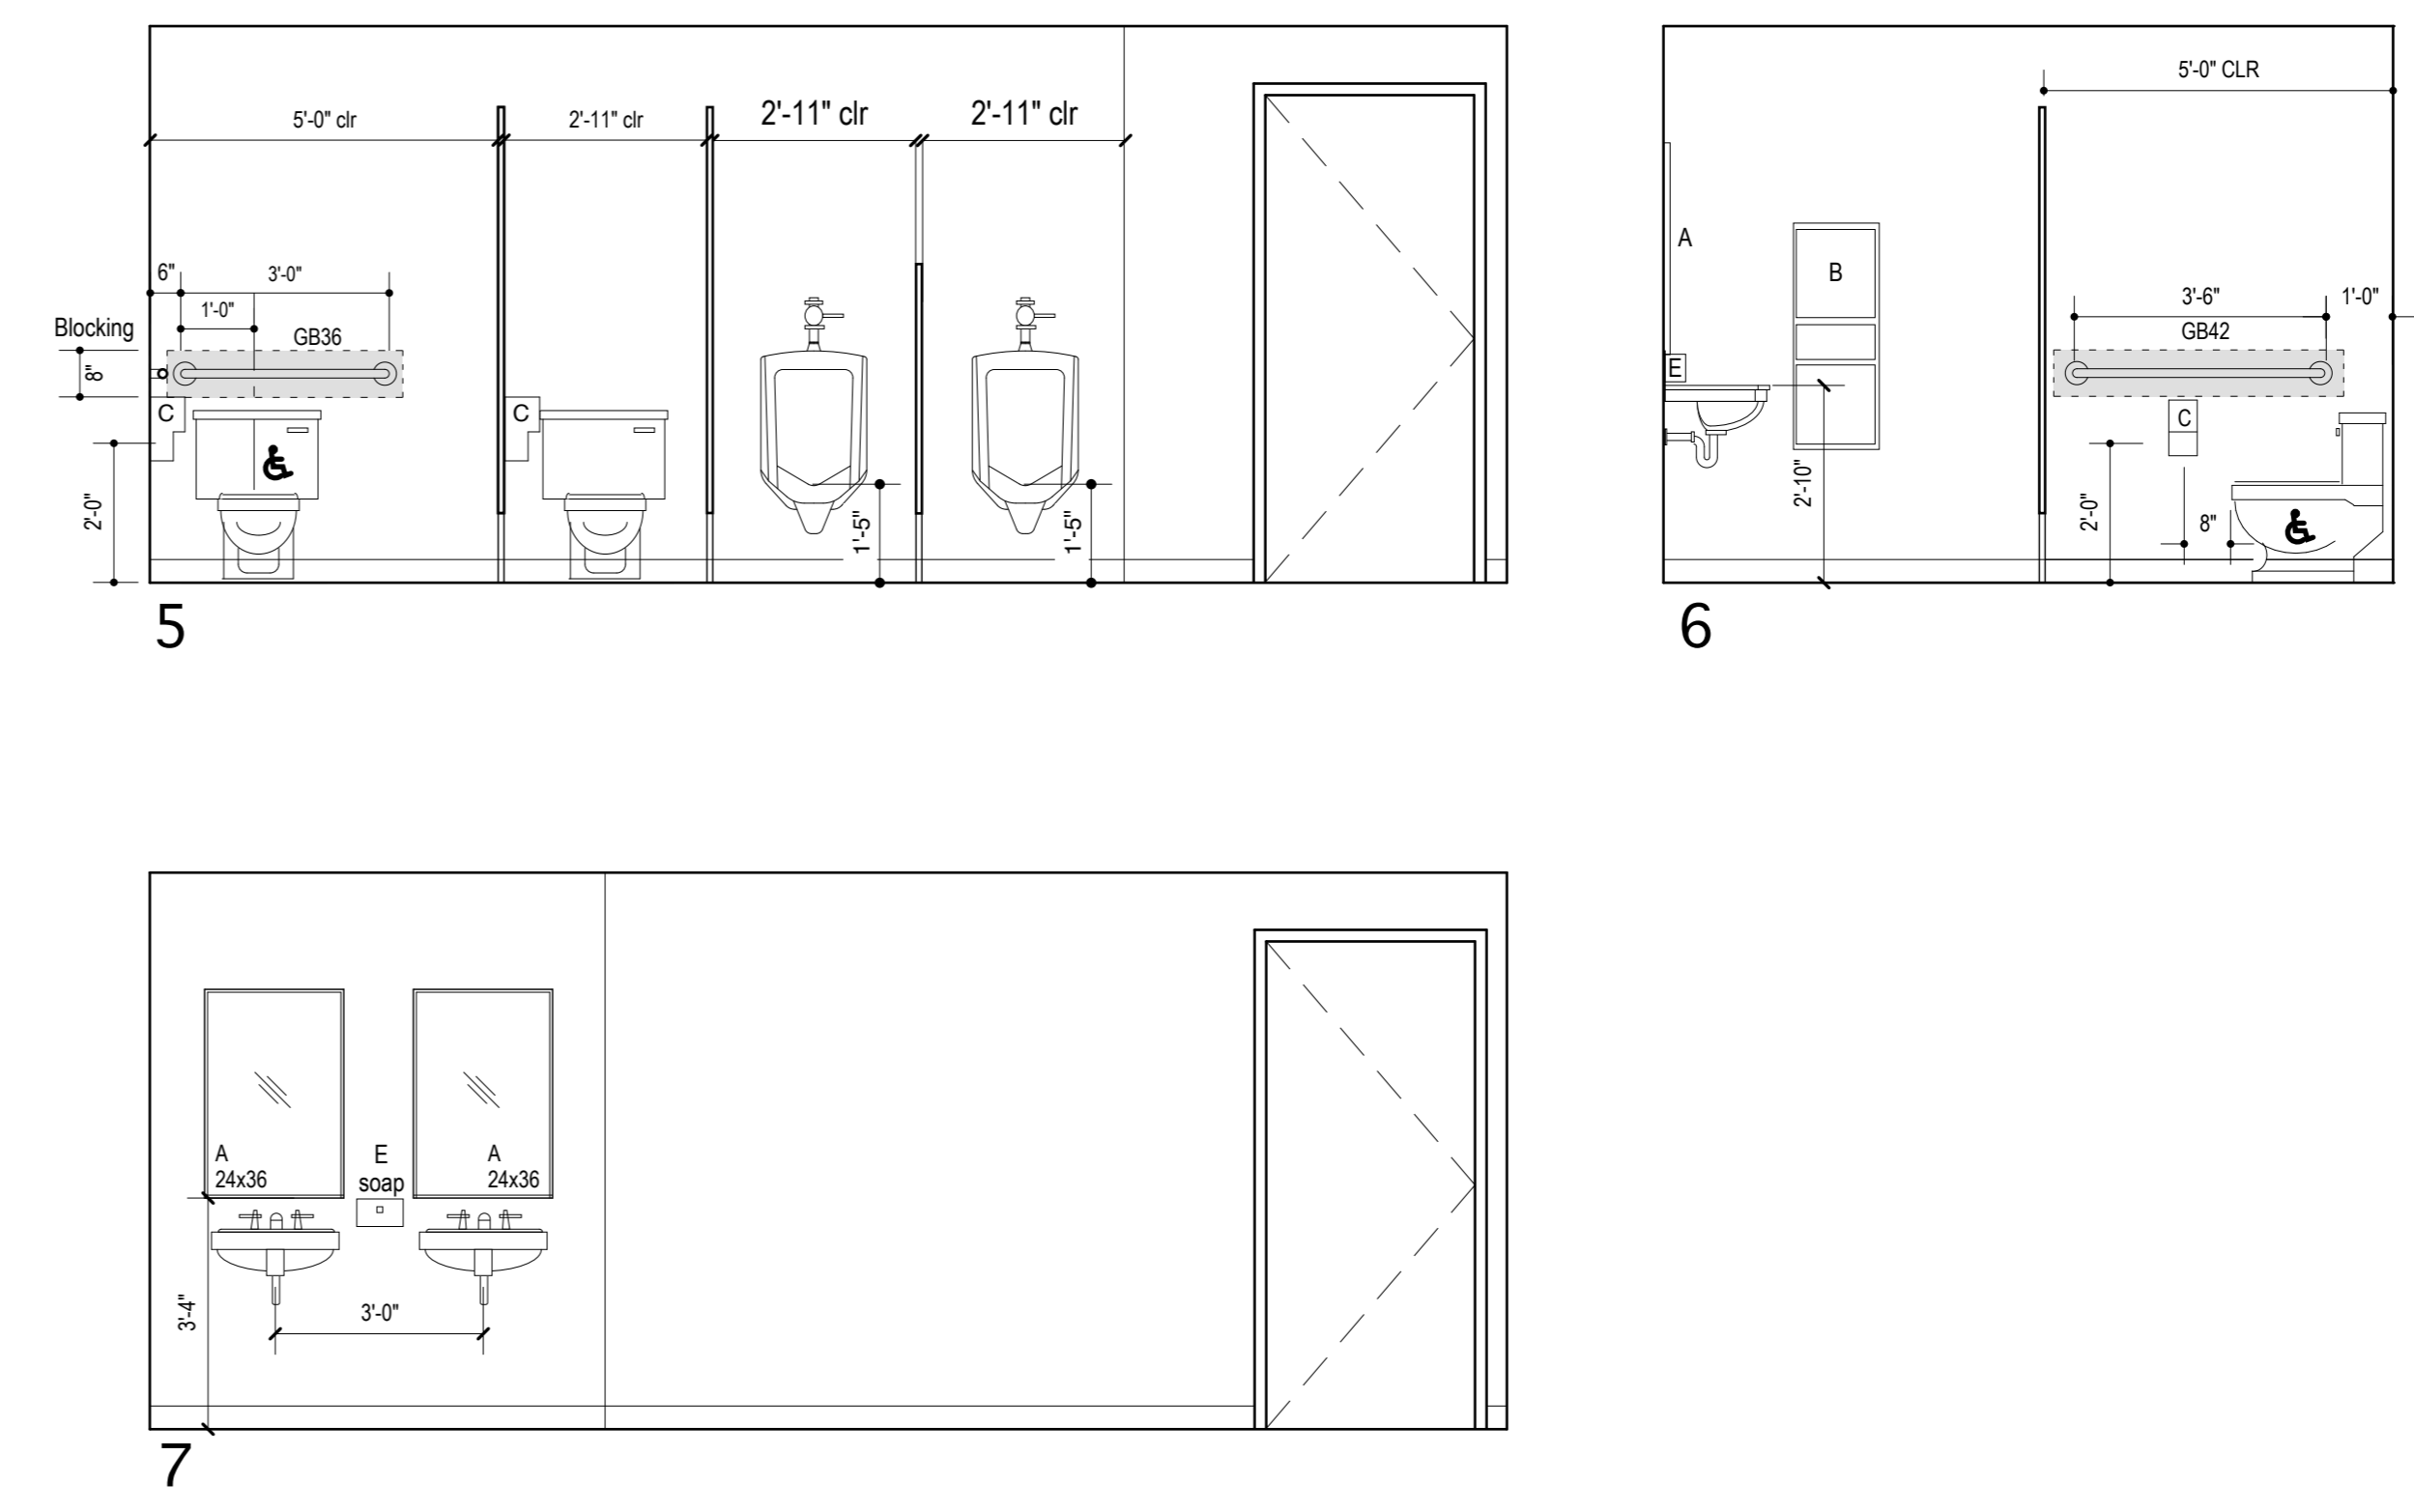

**MEN'S TOILET ROOM ELEVATIONS**  
3/8" = 1'-0"

City of Portland  
Public Facilities  
Operation  
Center

212 Canco Road  
Portland, Maine

REVISIONS

PERMIT DRAWINGS  
AUGUST 18, 2014

Bathroom Elevations

Scale: As Noted