


214'-2"

Distance between exits

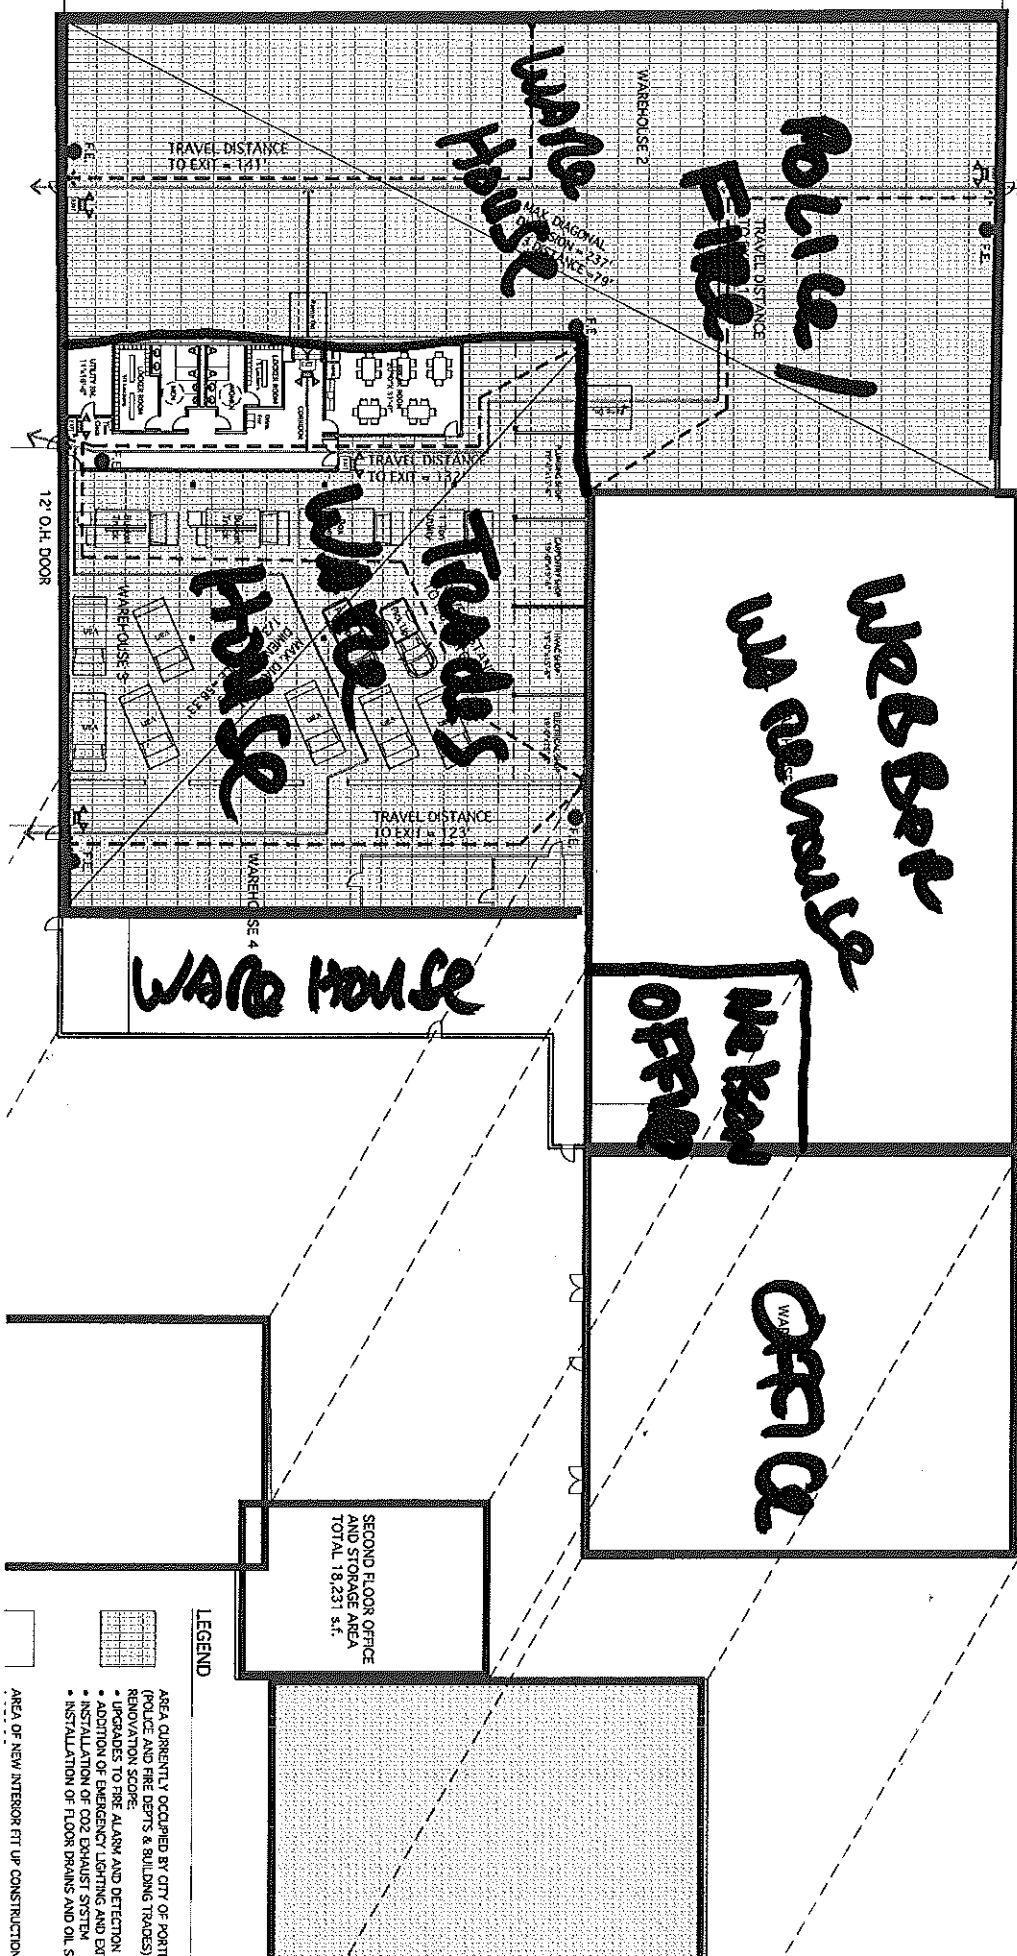

LEGEND

- AREA CURRENTLY OCCUPIED BY CITY OF PORTLAND (POLICE AND FIRE DEPTS & BUILDING TRACKS), RENOVATION SCOPE.
- UPGRADES TO FIRE ALARM AND DETECTION.
- ADDITION OF EMERGENCY LIGHTING AND EXIT.
- INSTALLATION OF CO2 EXHAUST SYSTEM.
- INSTALLATION OF FLOOR DRAINS AND OIL S.
- AREA OF NEW INTERIOR FIT UP CONSTRUCTION