



Wave style bike rack fabricated from 2 3/8" O.D. 10 Gauge galvanized steel pipe w/ powder coat finish. (7 Bike Capacity) - REMOVABLE

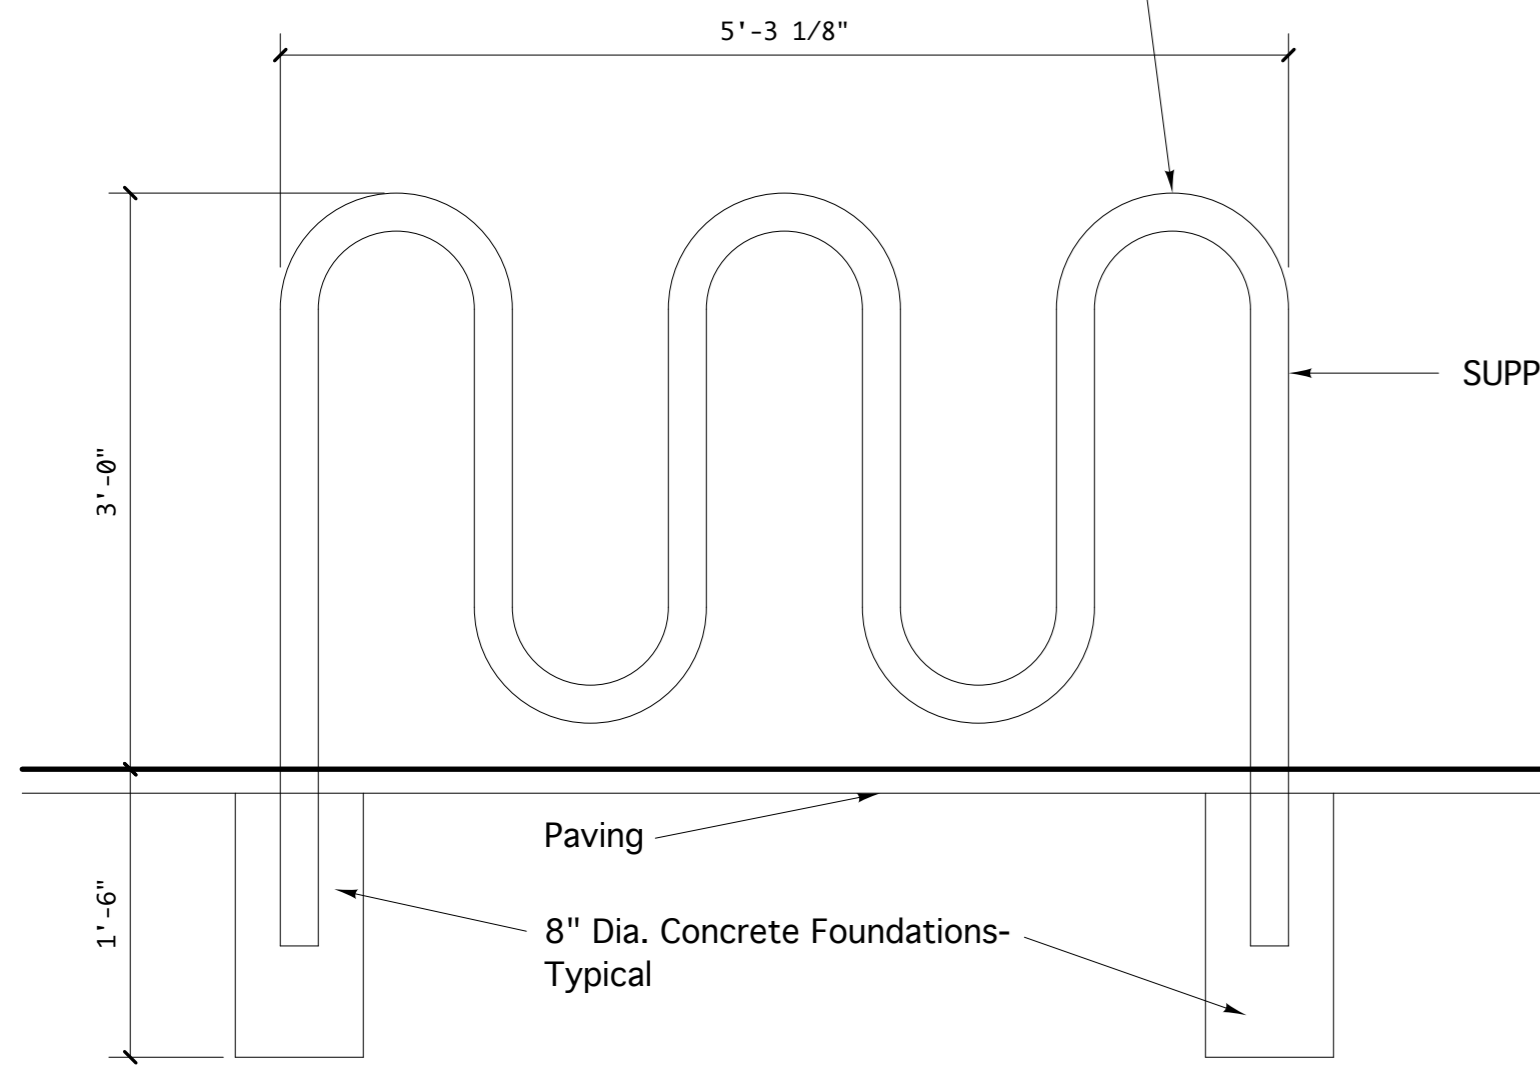


SUPPLIED BY OWNER

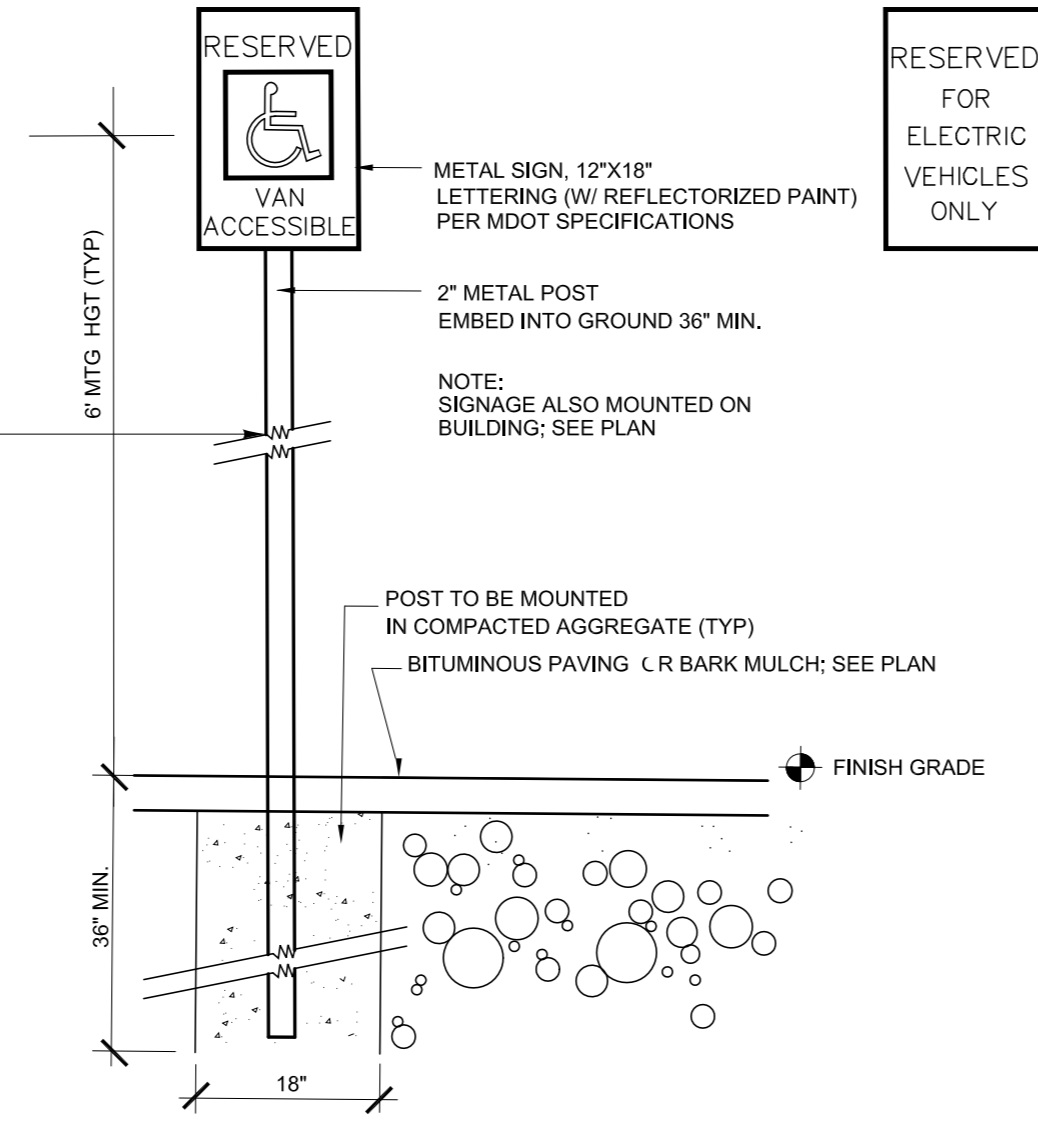

3 A.D.A. SIGNAGE DETAIL (SIMILAR FOR ELECTRIC VEHICLE SIGNAGE)
NOT TO SCALE

ALL STRIPING BY OWNER

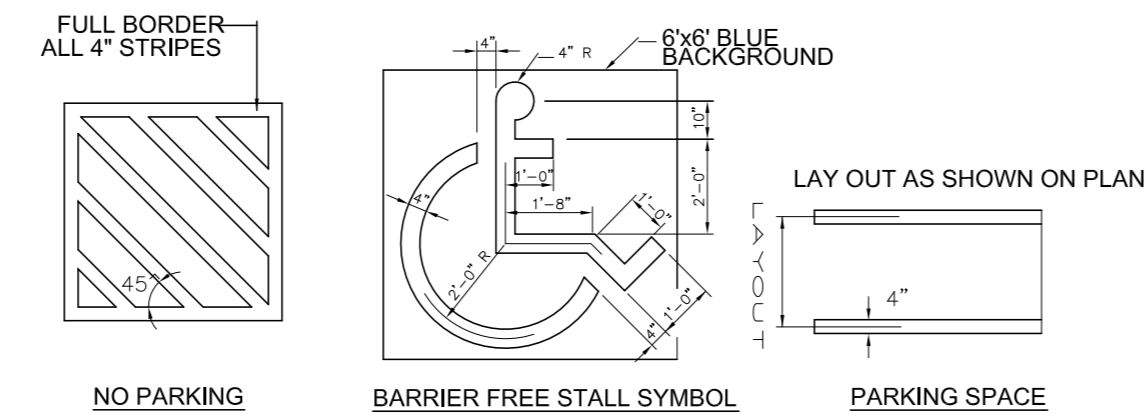


2 PARKING STRIPING DETAILS - BY OWNER
NOT TO SCALE

PARKING PLAN NOTES:

- All Spaces are 9'x18' unless otherwise noted.
- HC Spaces are 9' x 18' with 5' wide access aisle.
- Van Accessible space is 9'x18' with 8' wide aisle.
- Parking Plan represents new striping on existing pavement only. No new paved areas are proposed

TOTAL SPACES = 166

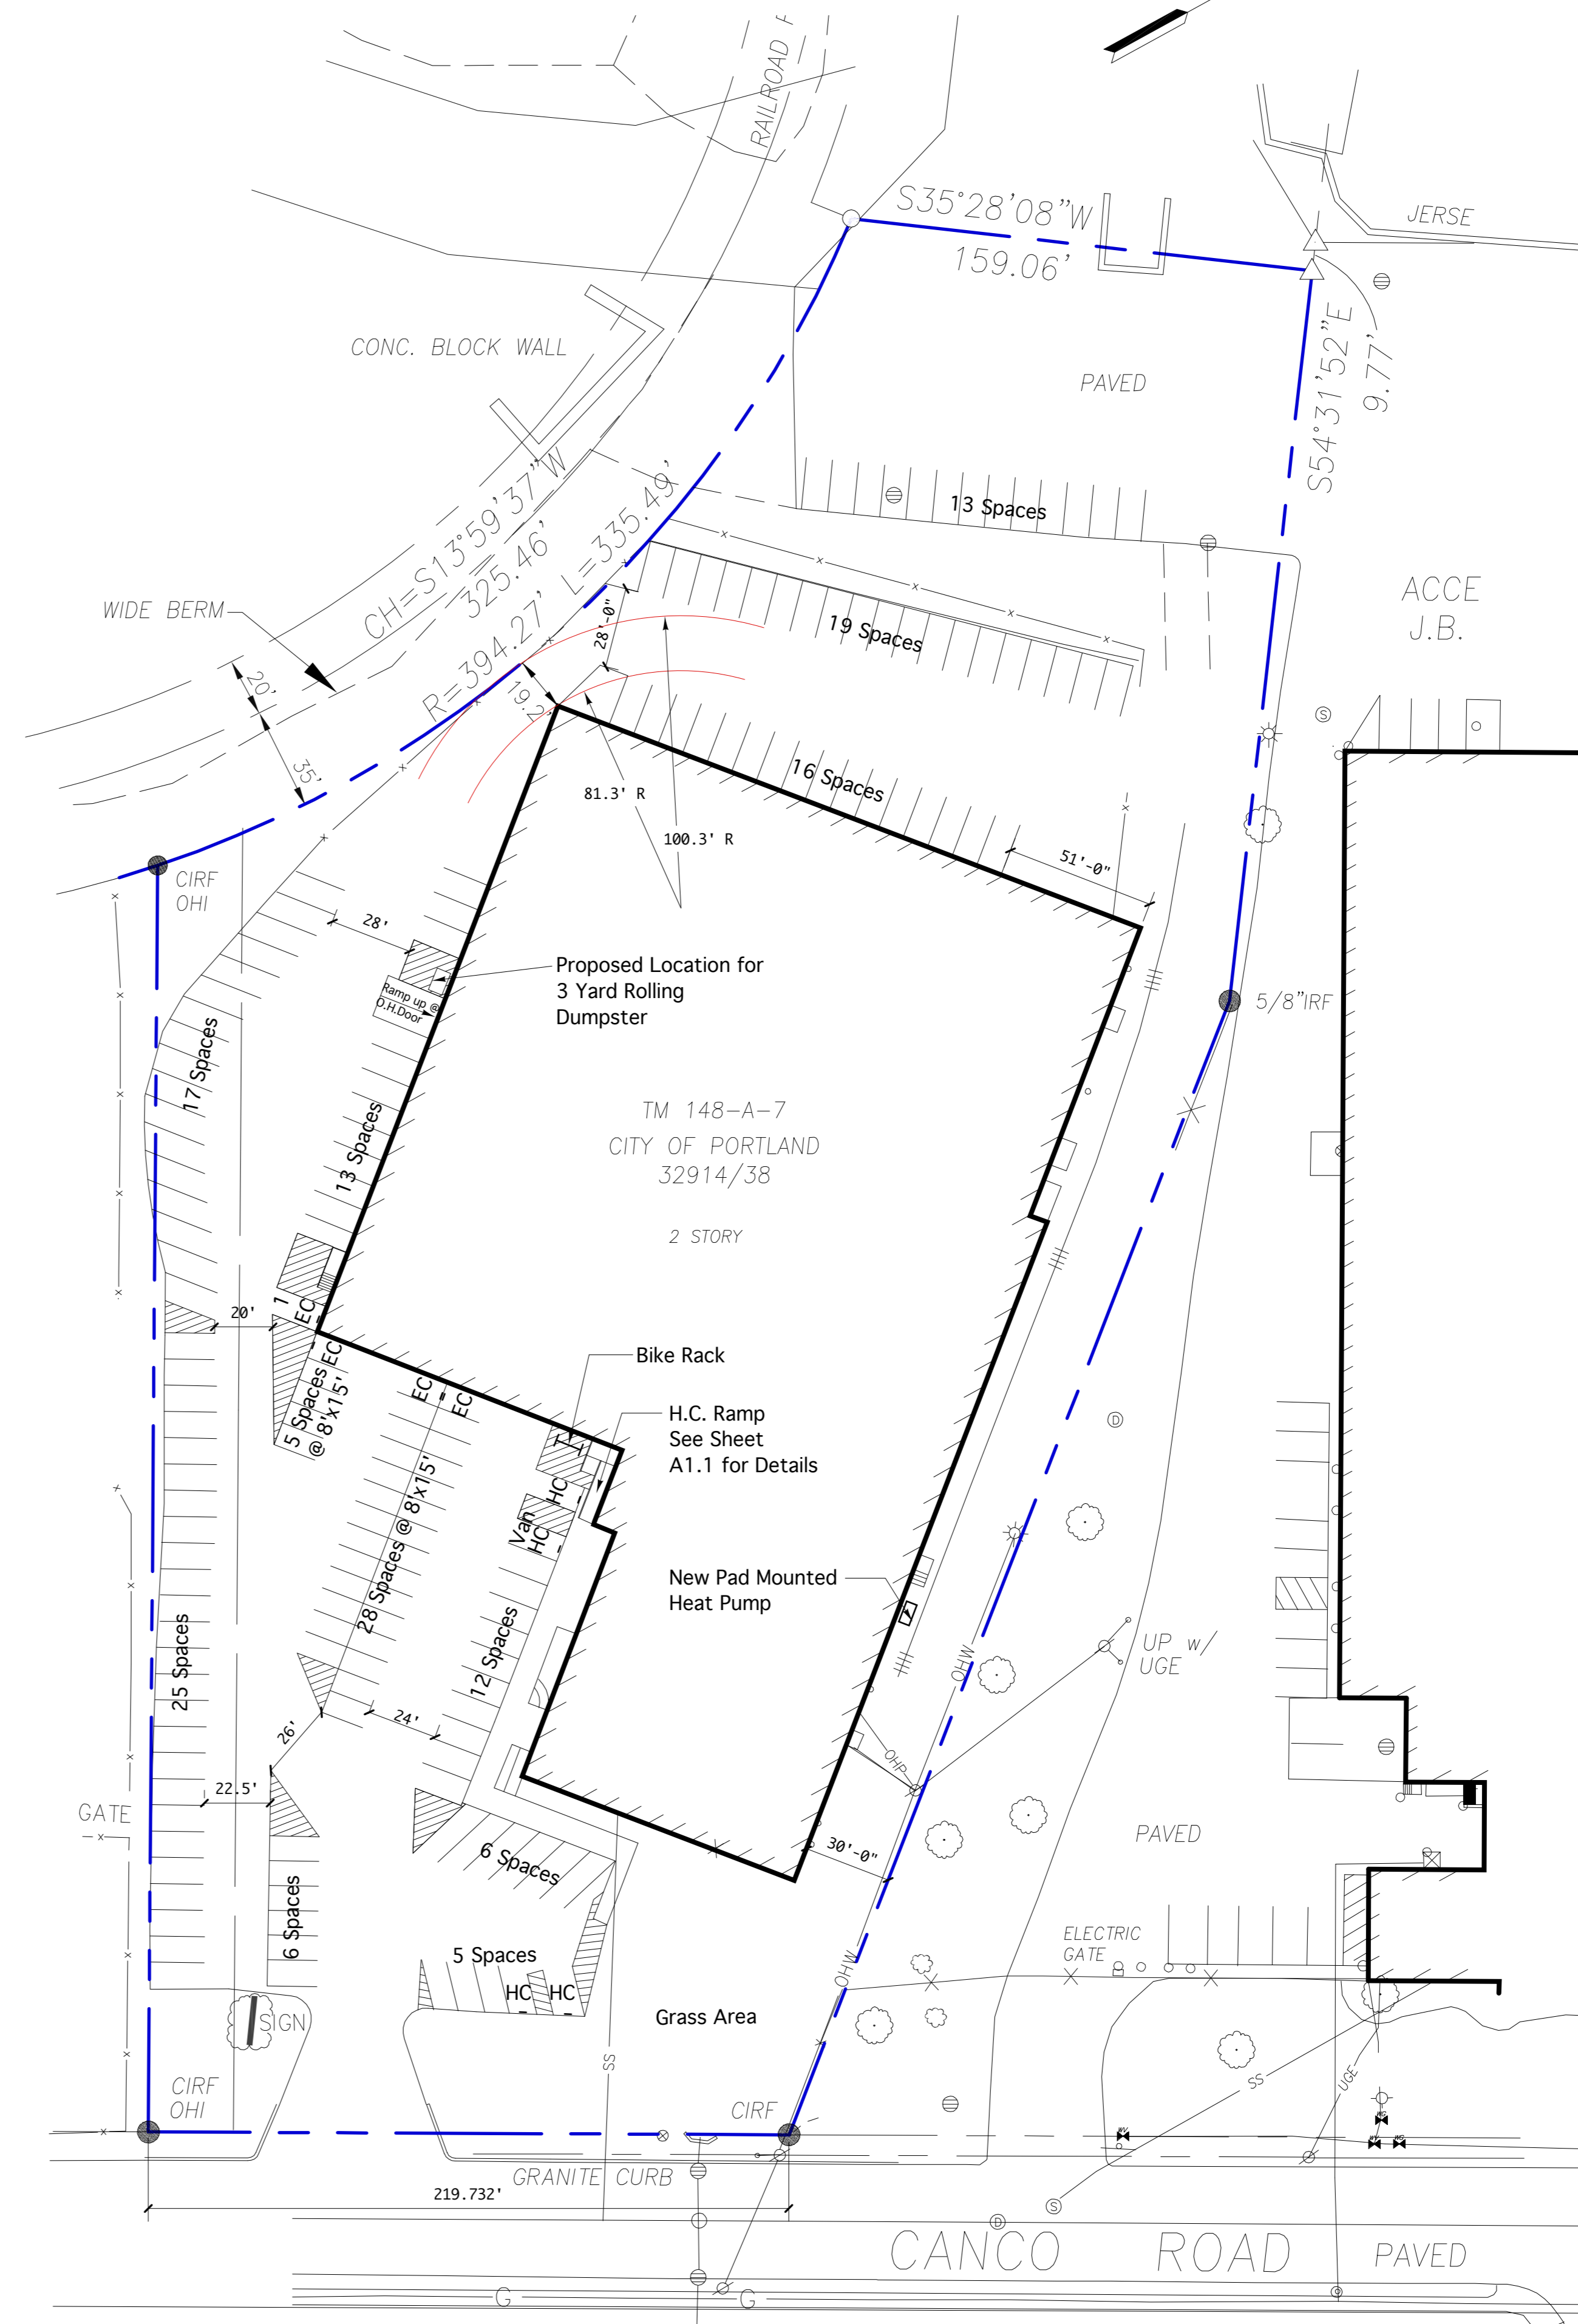

1 PARKING LAYOUT PLAN
1" = 40'

4 BIKE RACK DETAIL
3/4" = 1'-0"