

Structural Engineering:  
**BECKER STRUCTURAL  
ENGINEERS, INC.**

75 York Street, Suite 3  
Portland, ME 04101  
T. 207.879.1838  
beckerstructural.com

HVAC & Plumbing Engineering:  
**MECHANICAL SYSTEMS  
ENGINEERS**

Royal River Center, Unit 10  
10 Forest Falls Drive  
Yarmouth, ME 04096  
T. 207.846.1441

Electrical Engineering:  
**SWIFT CURRENT  
ENGINEERING SERVICES**

Royal River Center, Unit 8B  
10 Forest Falls Drive  
Yarmouth, ME 04096  
T. 207.847.9280

**CITY OF  
PORTLAND  
FLEET  
SERVICES**

**Renovation &  
Expansion**


250 Canco Road  
Portland, ME 04101

PROGRESS SET


BUILDING ELEVATIONS  
& SECTIONS

**A2.1**


November 15, 2017

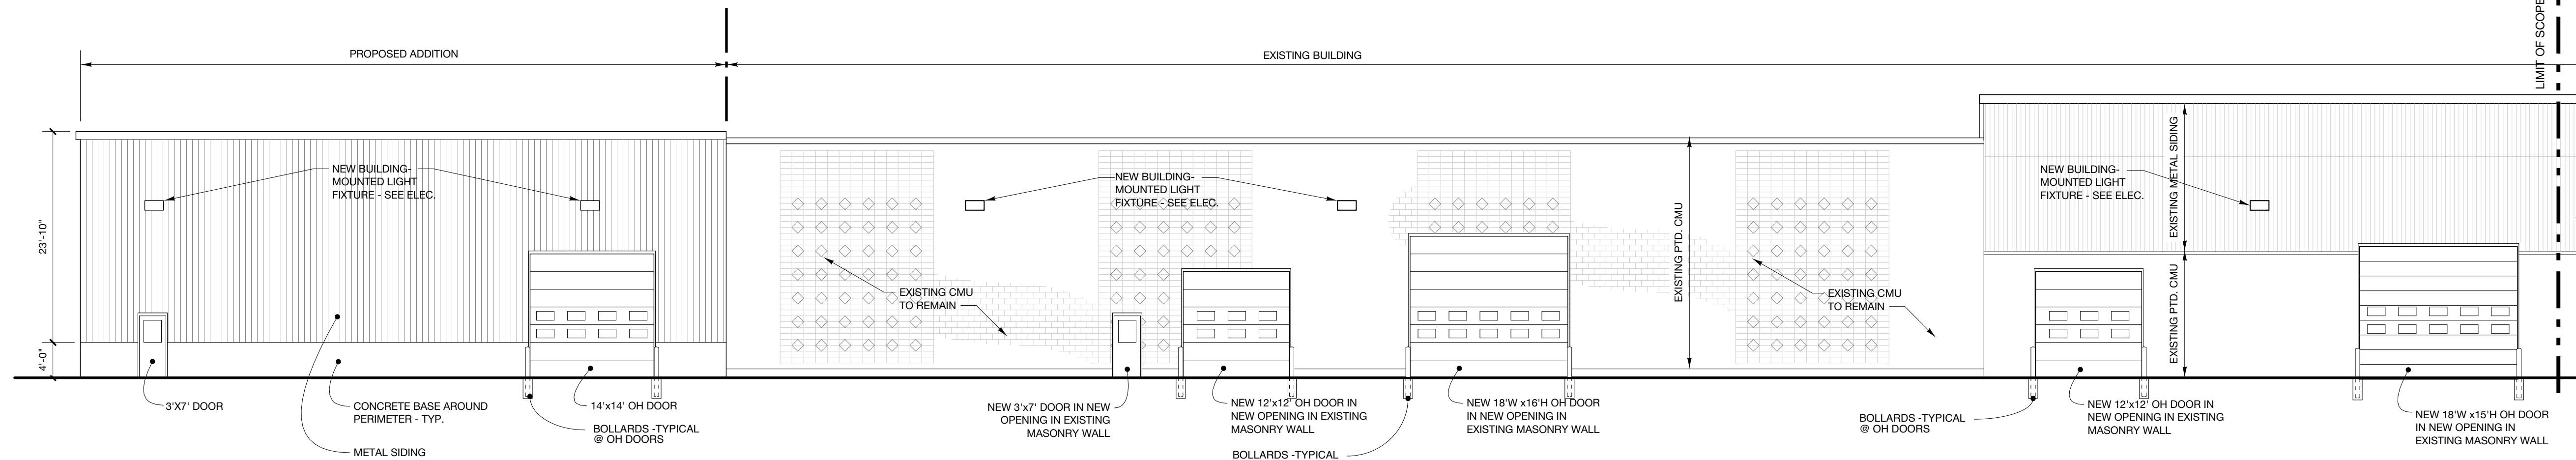


**1 Partial South Elevation**  
3/32" = 1'-0"

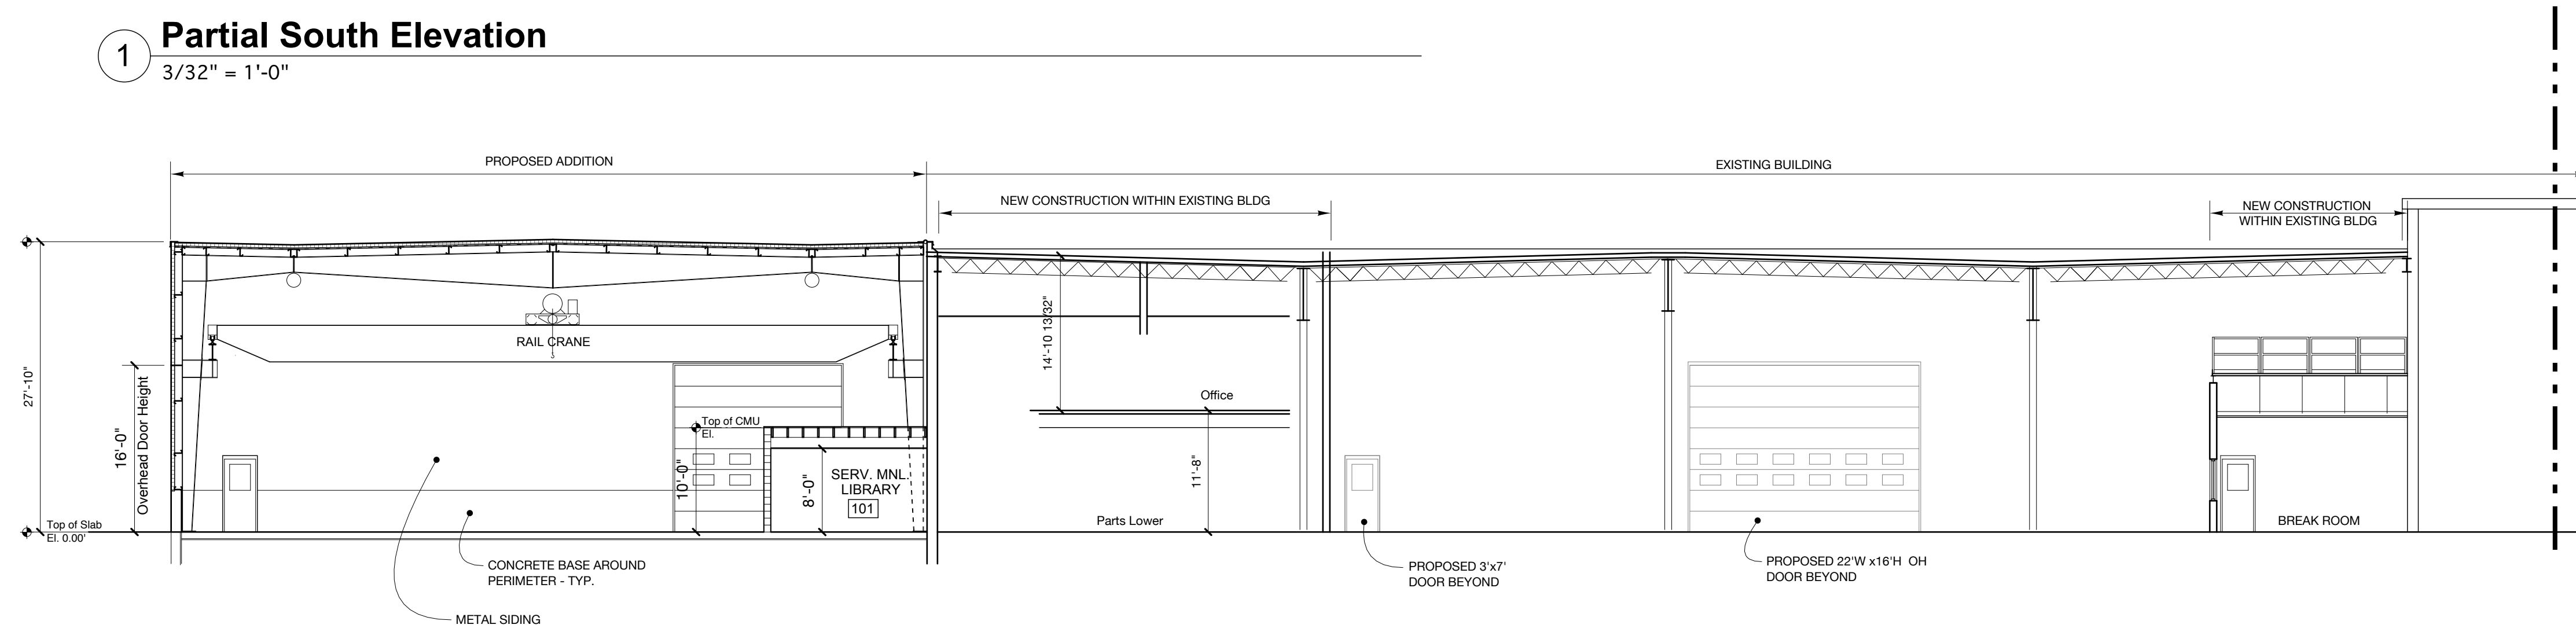

**2 Building Section**  
3/32" = 1'-0"

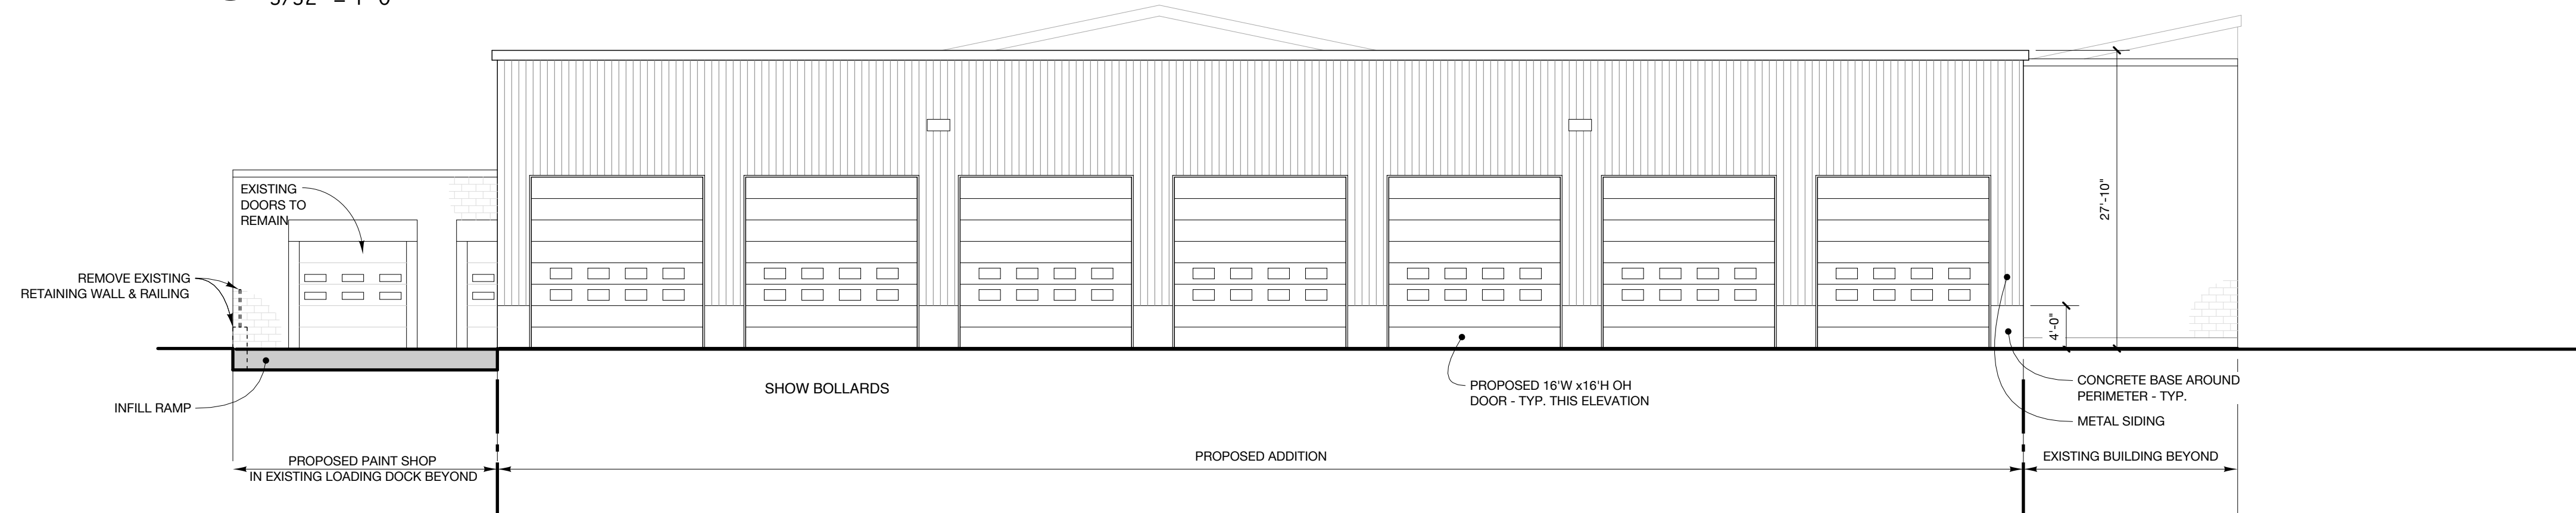

**3 West Elevation**  
3/32" = 1'-0"

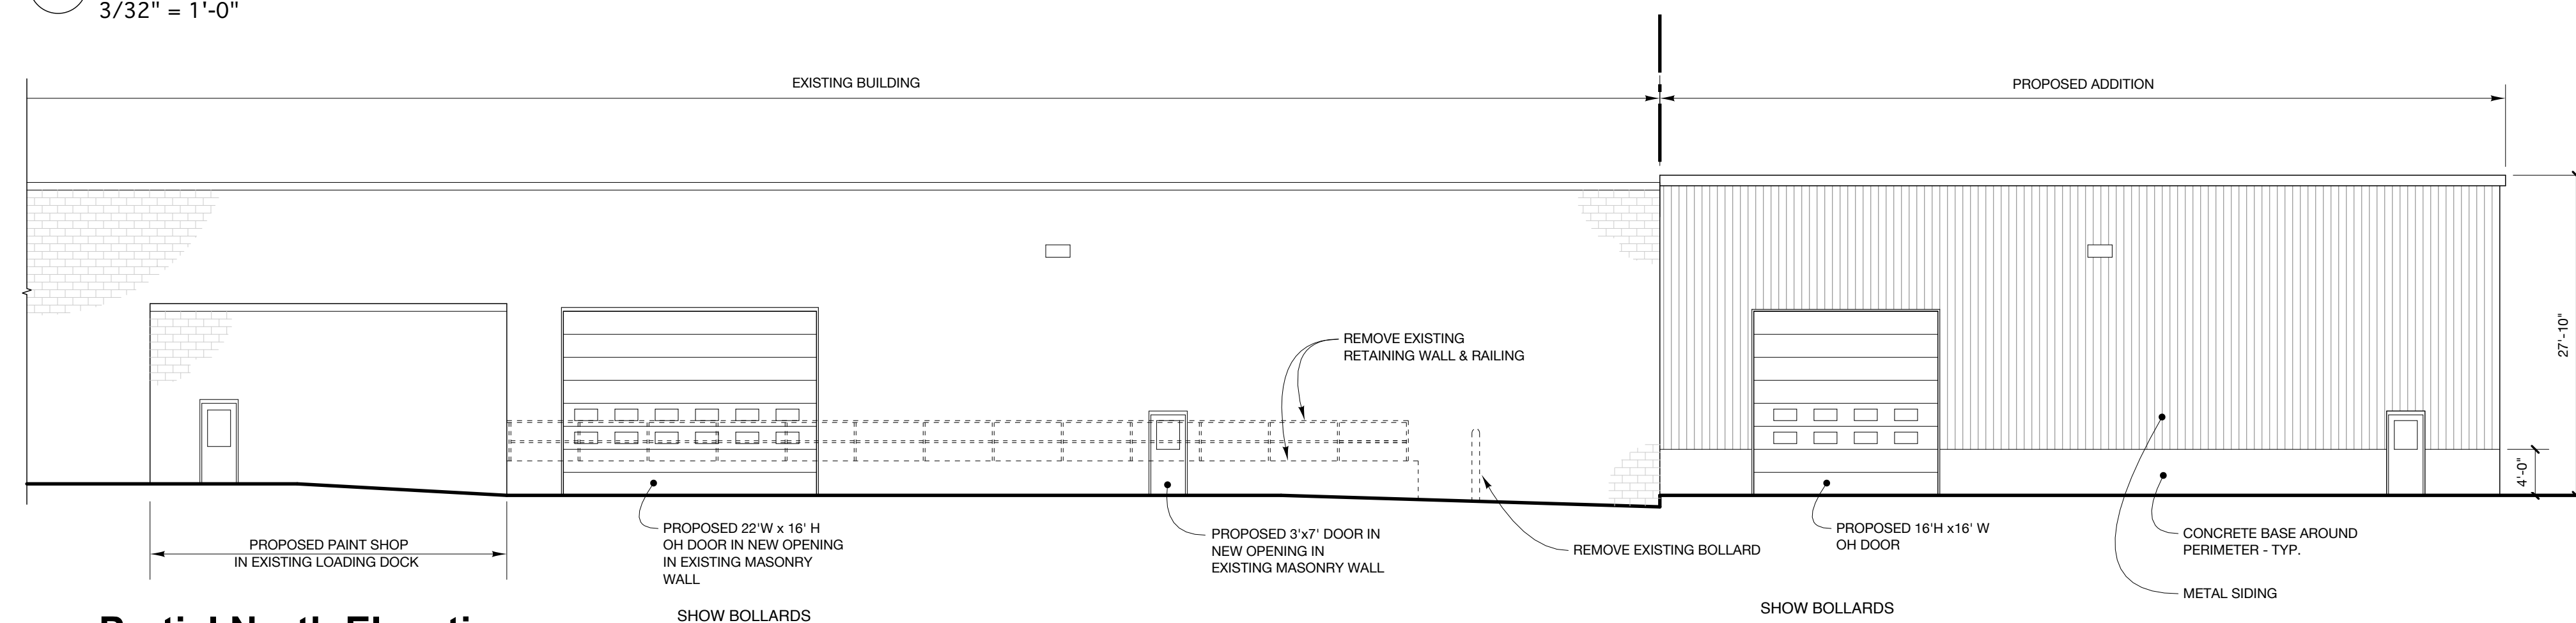

**4 Partial North Elevation**  
3/32" = 1'-0"