



DRAWINGS ARE PROVIDED BY REID TOZIER AS A SERVICE TO HIS CUSTOMERS
 AND ARE NOT TO BE REPRODUCED OR TRANSMITTED IN ANY FORM OR BY
 ANY MEANS, ELECTRONIC OR MECHANICAL, INCLUDING PHOTOCOPYING,
 RECORDING, OR BY ANY INFORMATION STORAGE AND RETRIEVAL SYSTEM.
 THE INFORMATION PRESENTED IN THESE DRAWINGS ARE NOT PREPARED OR
 REVIEWED BY A LICENSED ARCHITECT AND SHOULD NOT BE USED AS A BASIS FOR
 CONSTRUCTION OR REGISTRATION. REID TOZIER SUGGESTS THAT HIS
 CUSTOMERS SEEK THE SERVICES OF A LICENSED ARCHITECT TO OBTAIN
 TECHNICAL BLUE PRINTS IF THE CUSTOMER DESIRES TO PROCEED
 FURTHER. THESE DRAWINGS ARE NOT TO BE USED AS A BASIS FOR
 CONSTRUCTION AND REID TOZIER DISCLAIMS ANY RESPONSIBILITY IF THEY
 ARE SO USED.

REVISIONS:


DATE:	MAY 5, 2014
PROJECT No.	
DRAWN BY:	
CHECKED BY:	
SCALE:	AS NOTED
SHEET TITLE:	DETAILS

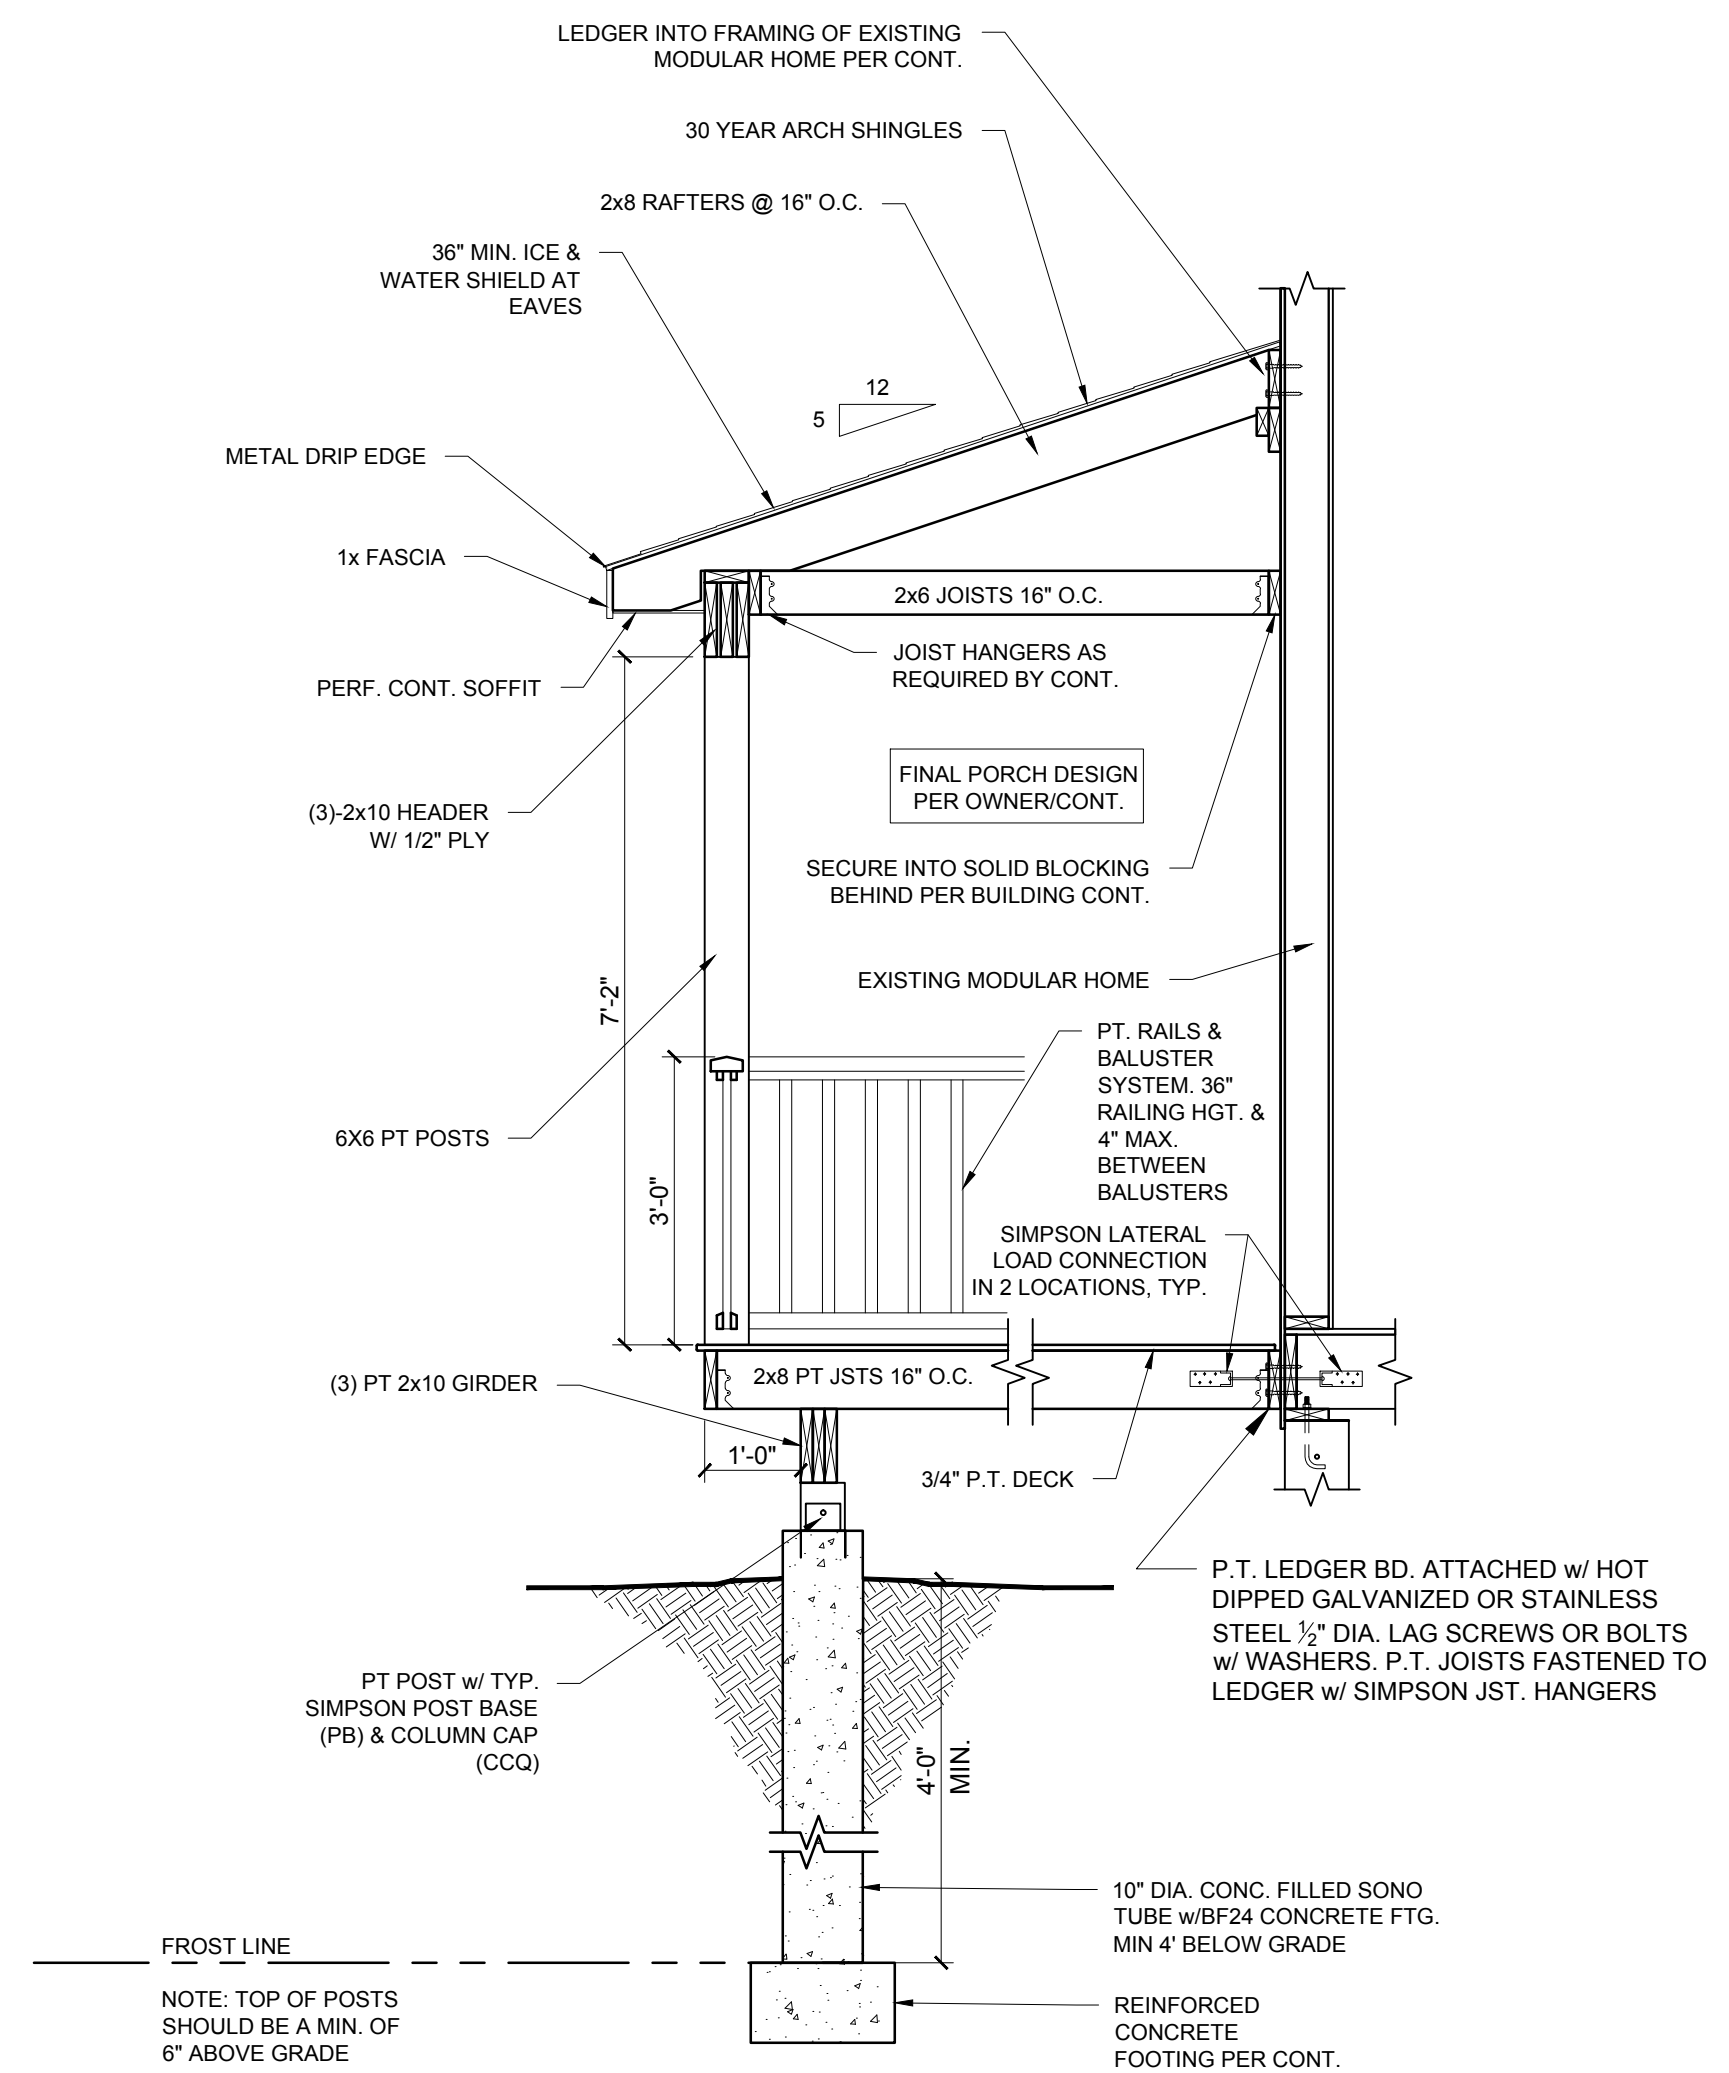

3 SECTION DETAIL OF SCREENED IN PORCH
 1/2" = 1'-0"

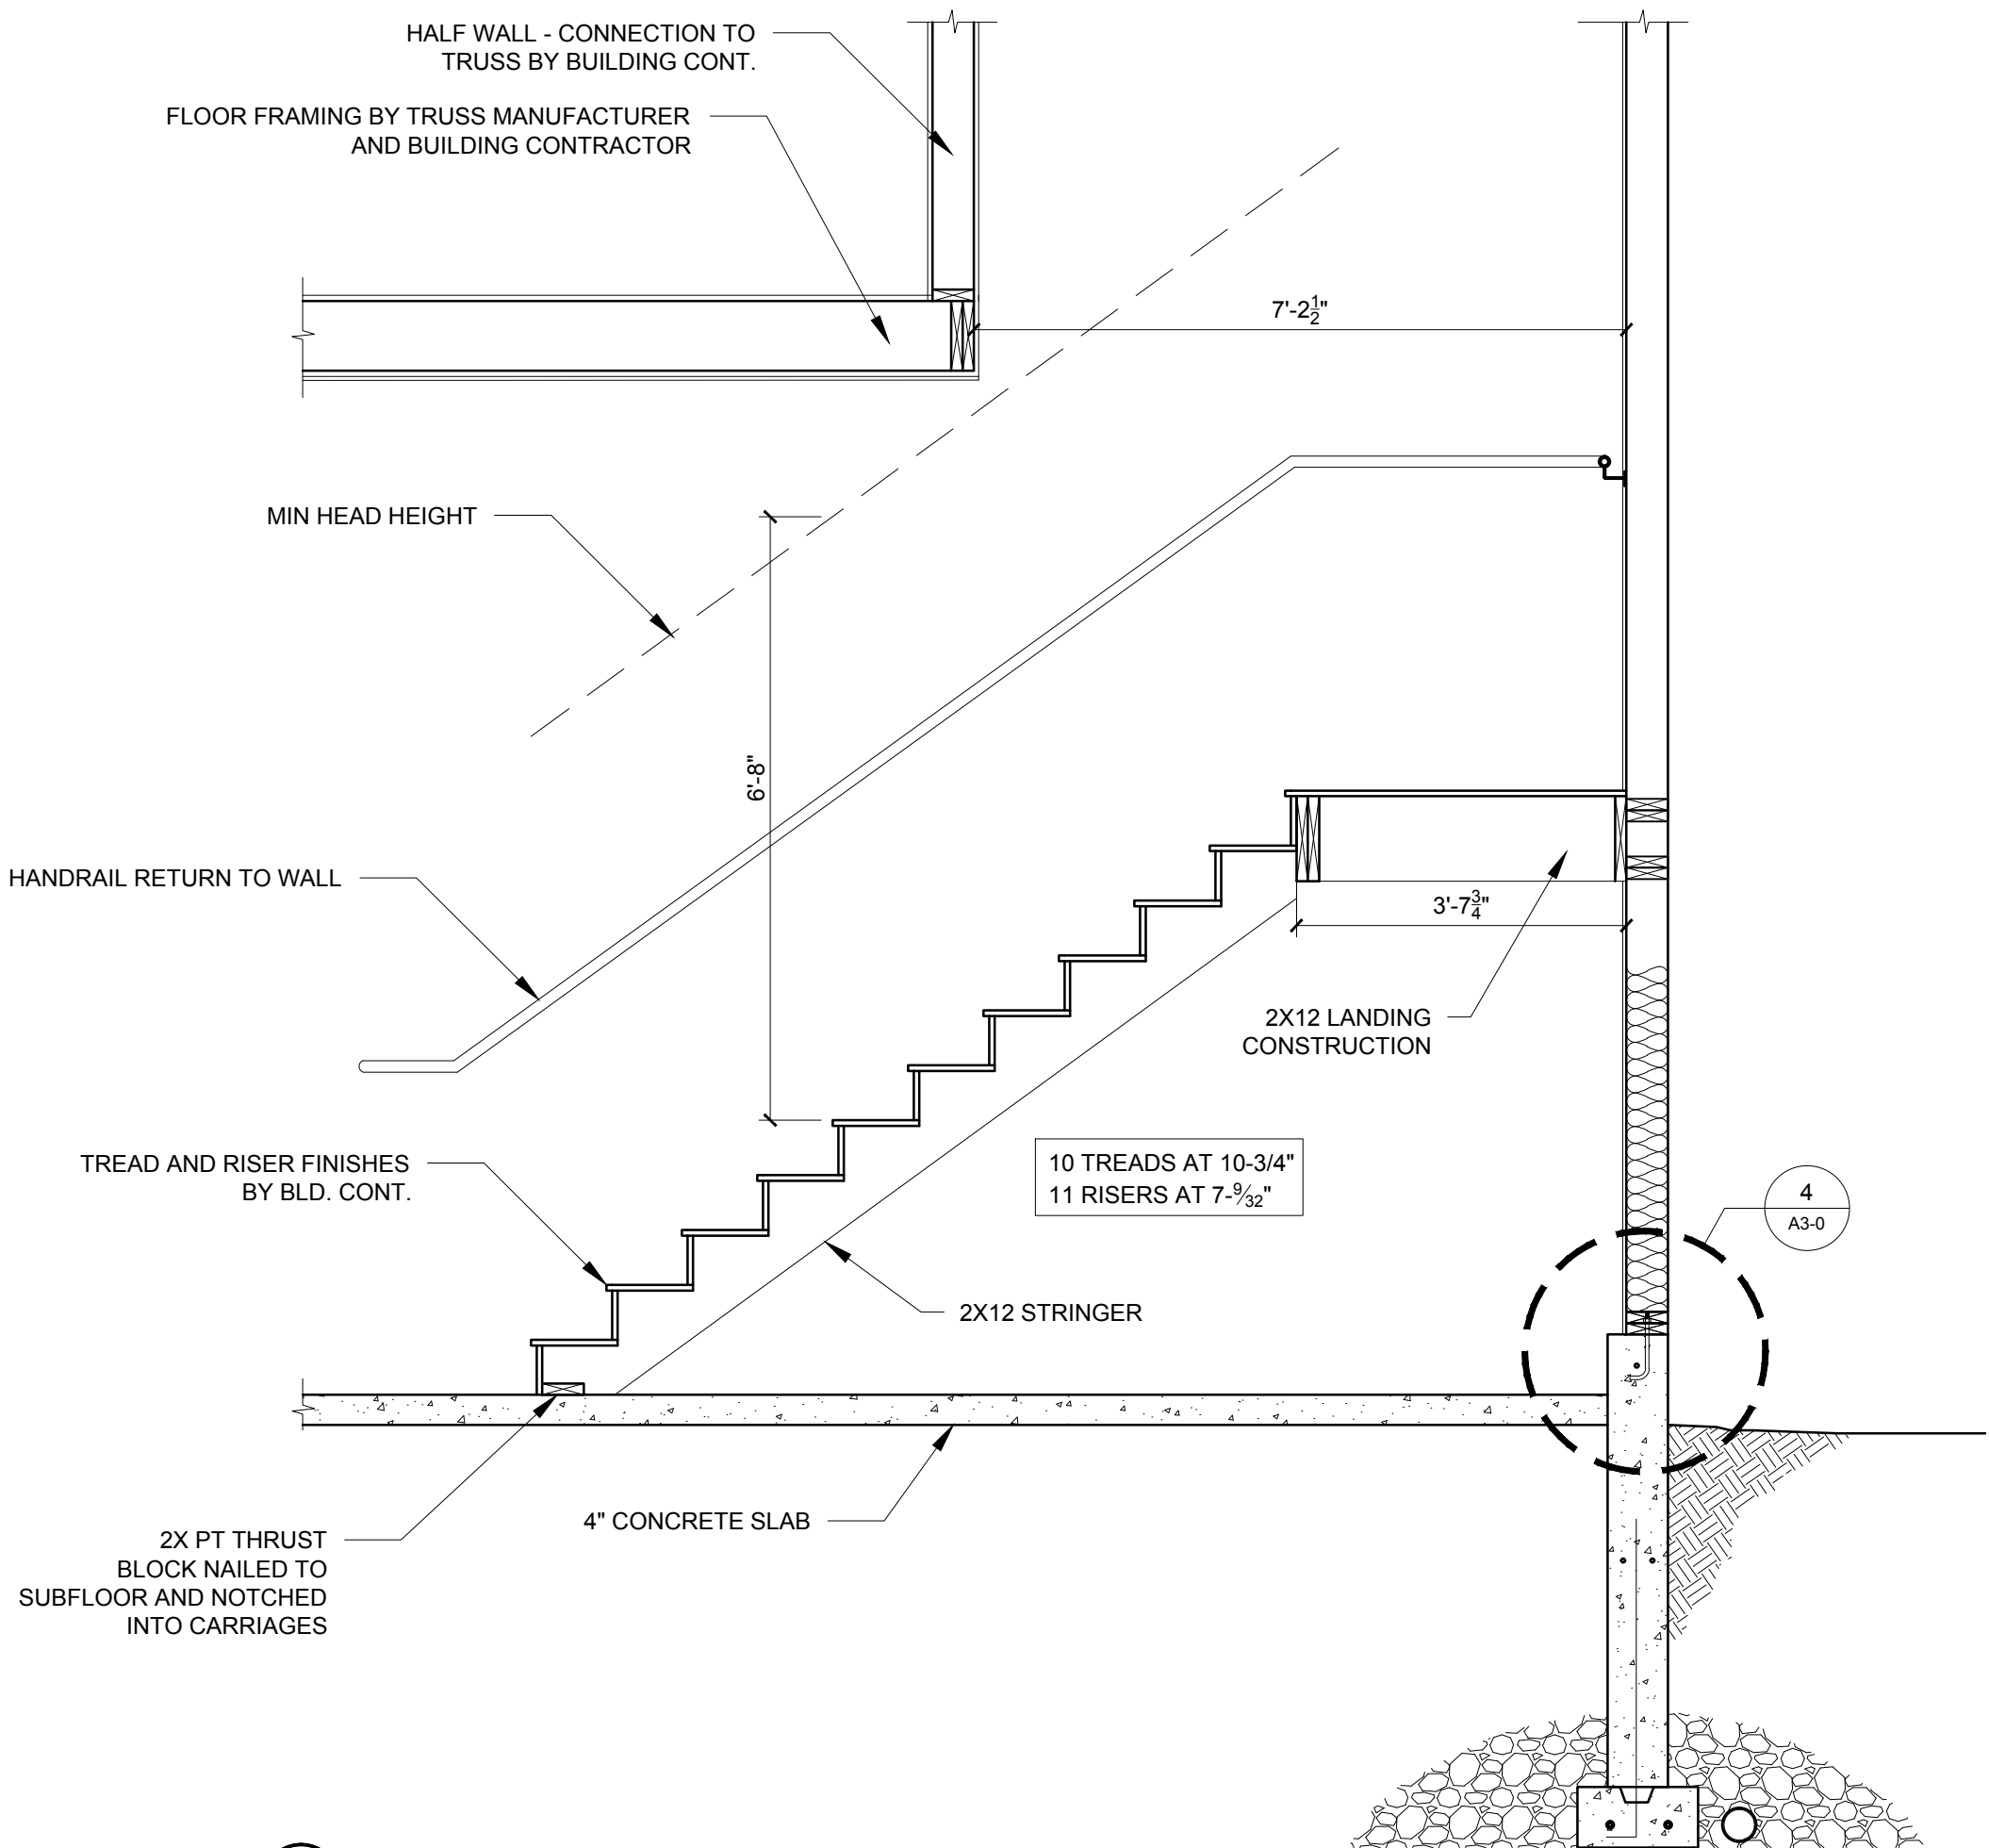


2 SECTION DETAIL OF GARAGE STAIRS
 1/2" = 1'-0"

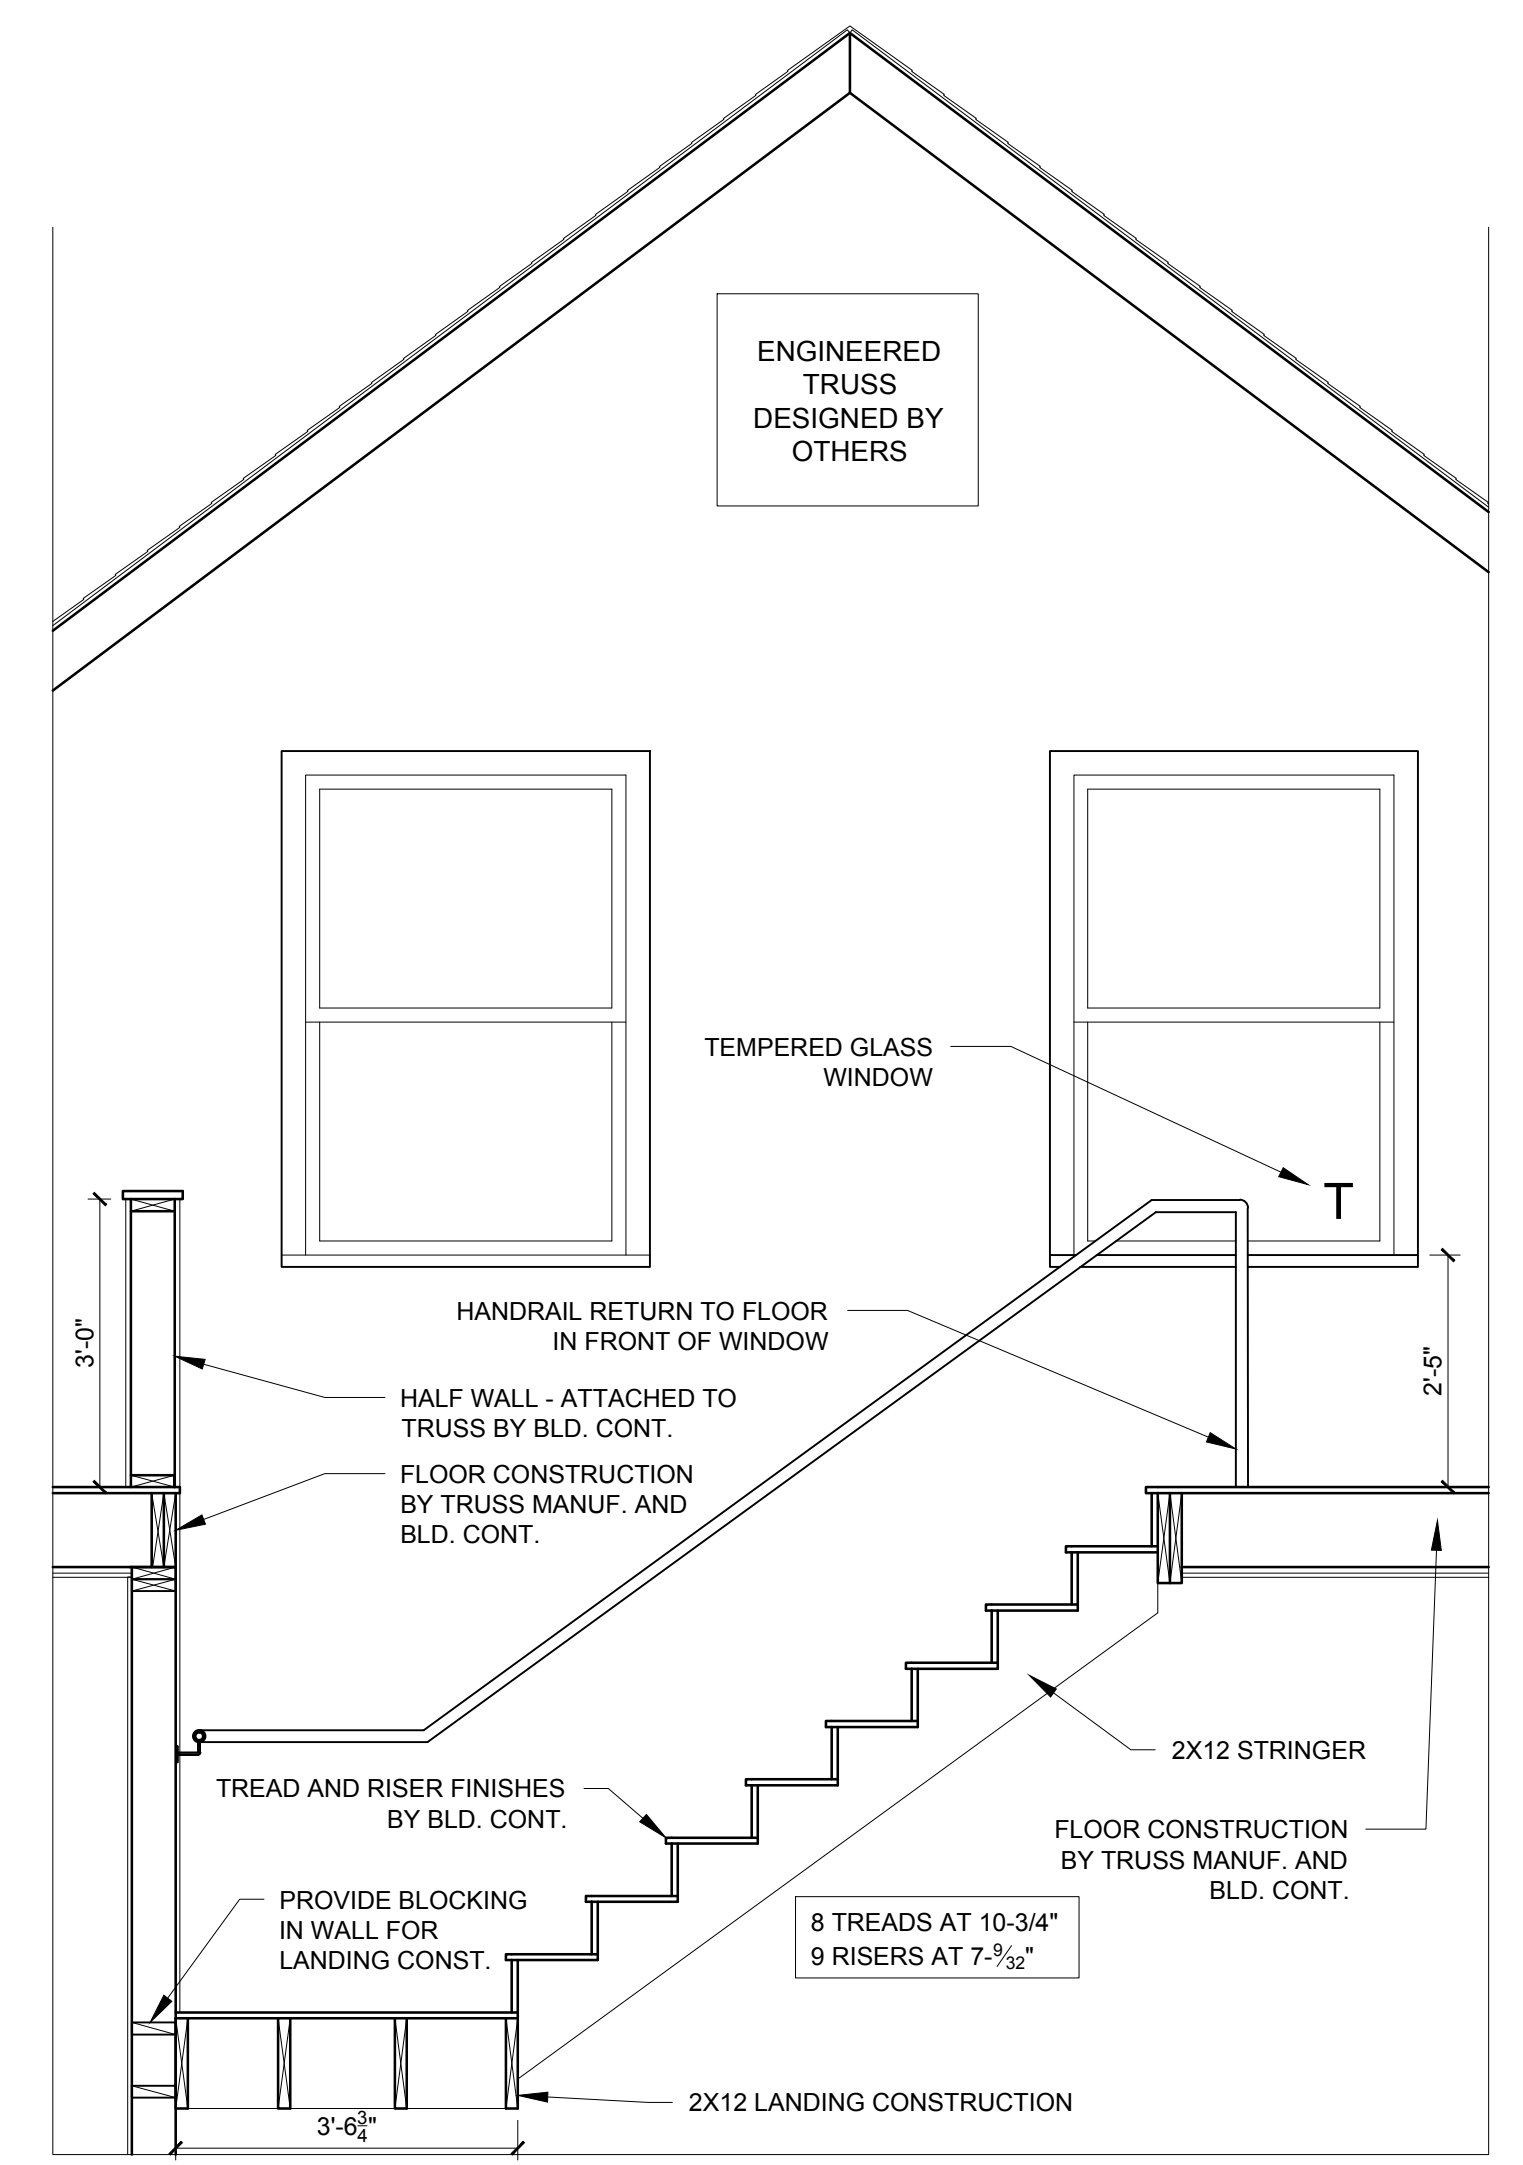


1 SECTION DETAIL OF GARAGE STAIRS
 1/2" = 1'-0"


NOTE:
 1. THE GROUND IMMEDIATELY ADJACENT TO THE FOUNDATION SHALL BE SLOPED AWAY FROM THE BUILDING AT A SLOPE OF 1/2" VERTICAL TO 12" HORIZONTAL FOR A MINIMUM DISTANCE OF 8'-0". THIS CONDITION SHALL EXIST AFTER SETTLEMENT OF BACKFILL HAS OCCURRED.
 2. SUBSTITUTE FLR JOISTS AND STUD WALL SIZES WITH PLAN CALL OUT

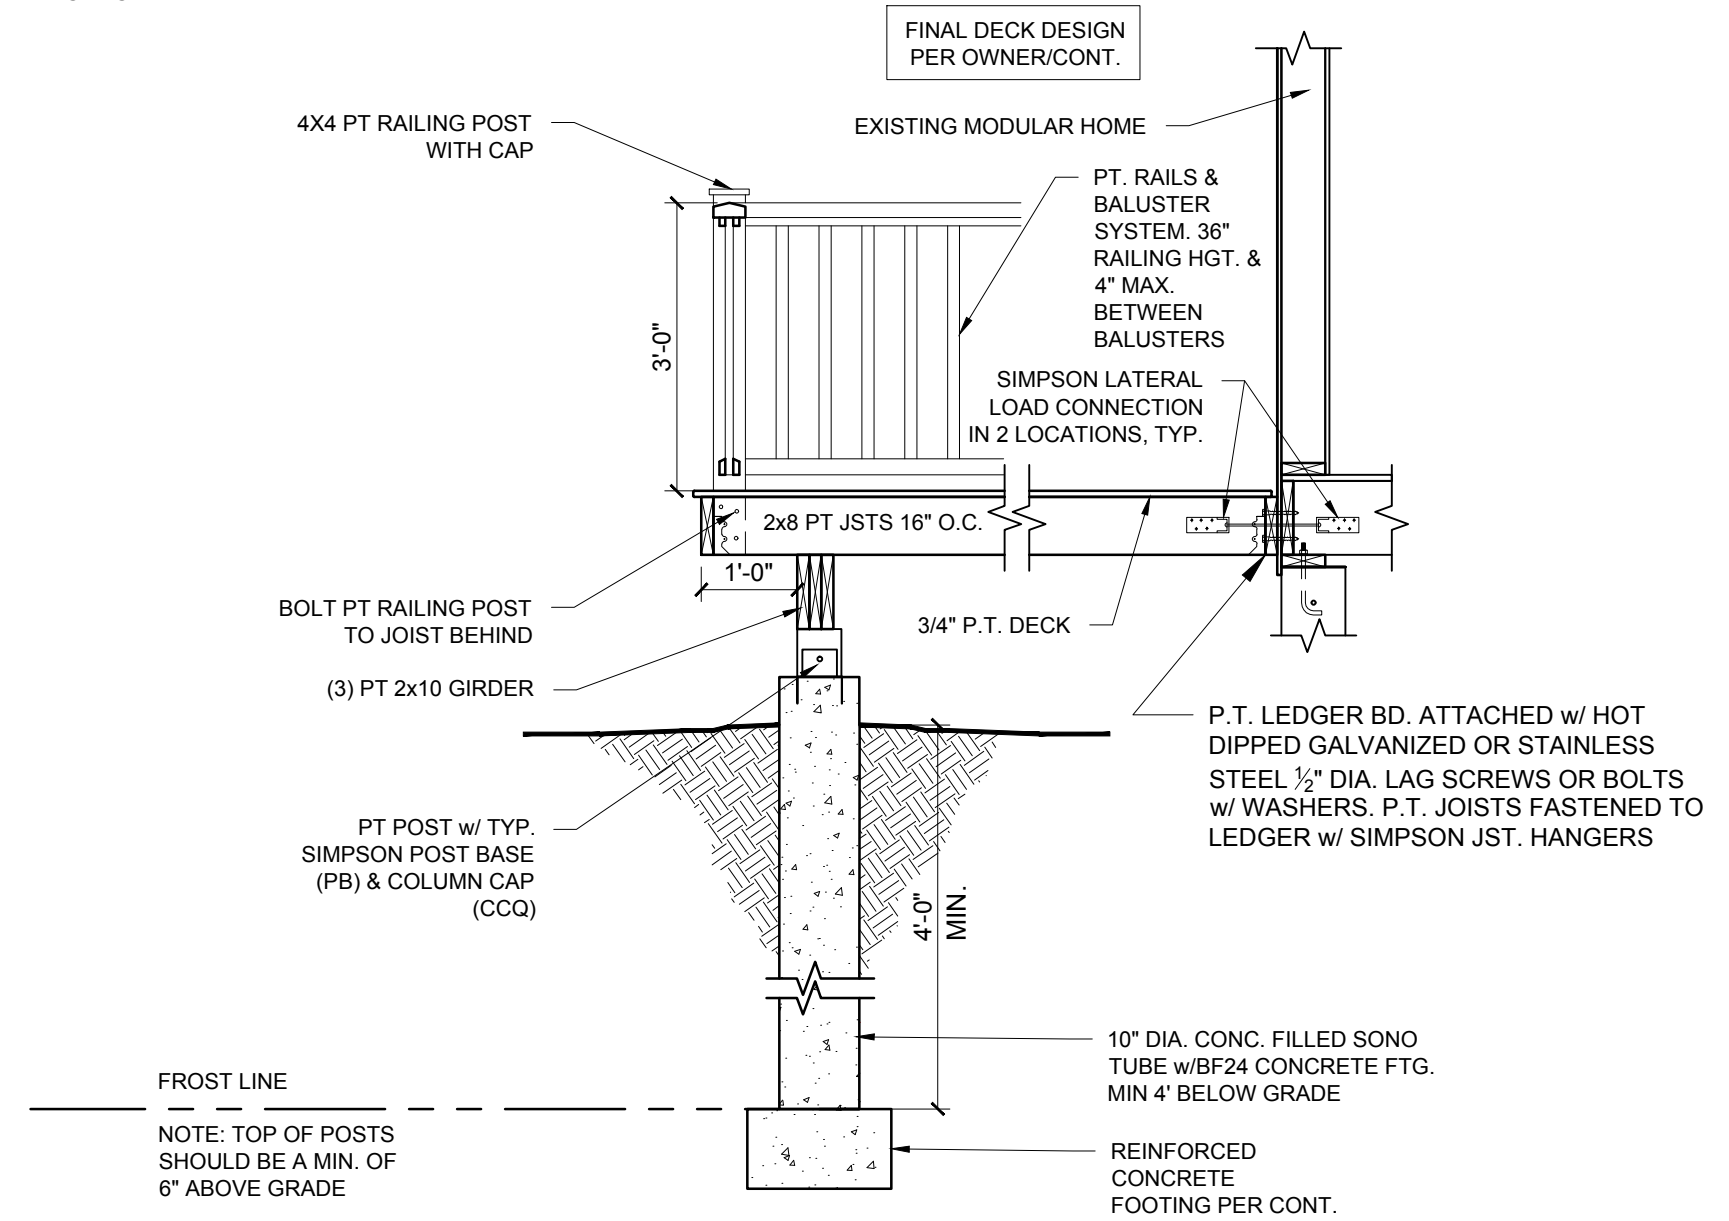


7 SECTION DETAIL DECK WITH RAILING
 1/2" = 1'-0"

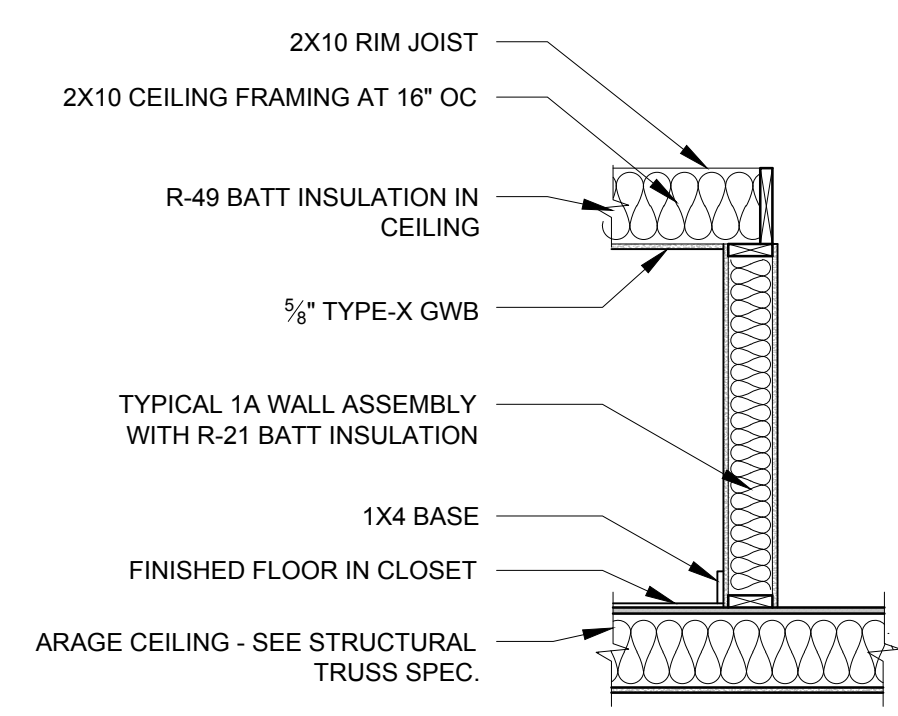

6 SECTION DETAIL OF CLOSET IN GARAGE
 1/2" = 1'-0"

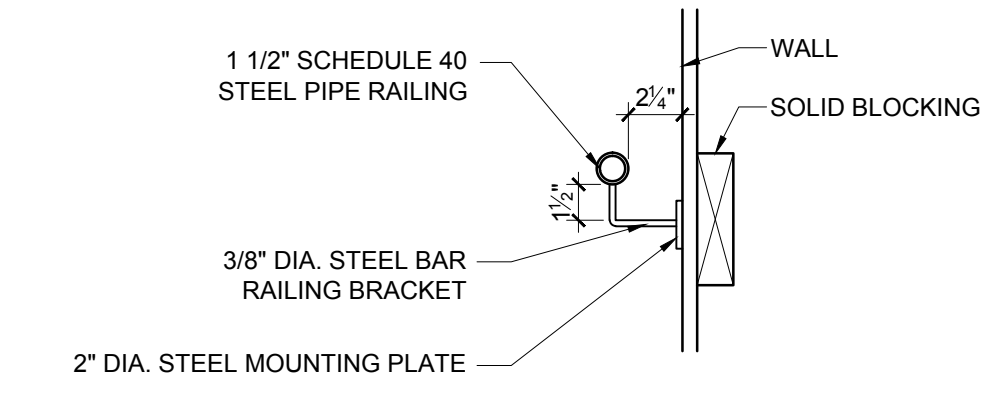

5 TYPICAL RAILING DETAILS
 1-1/2" = 1'-0"

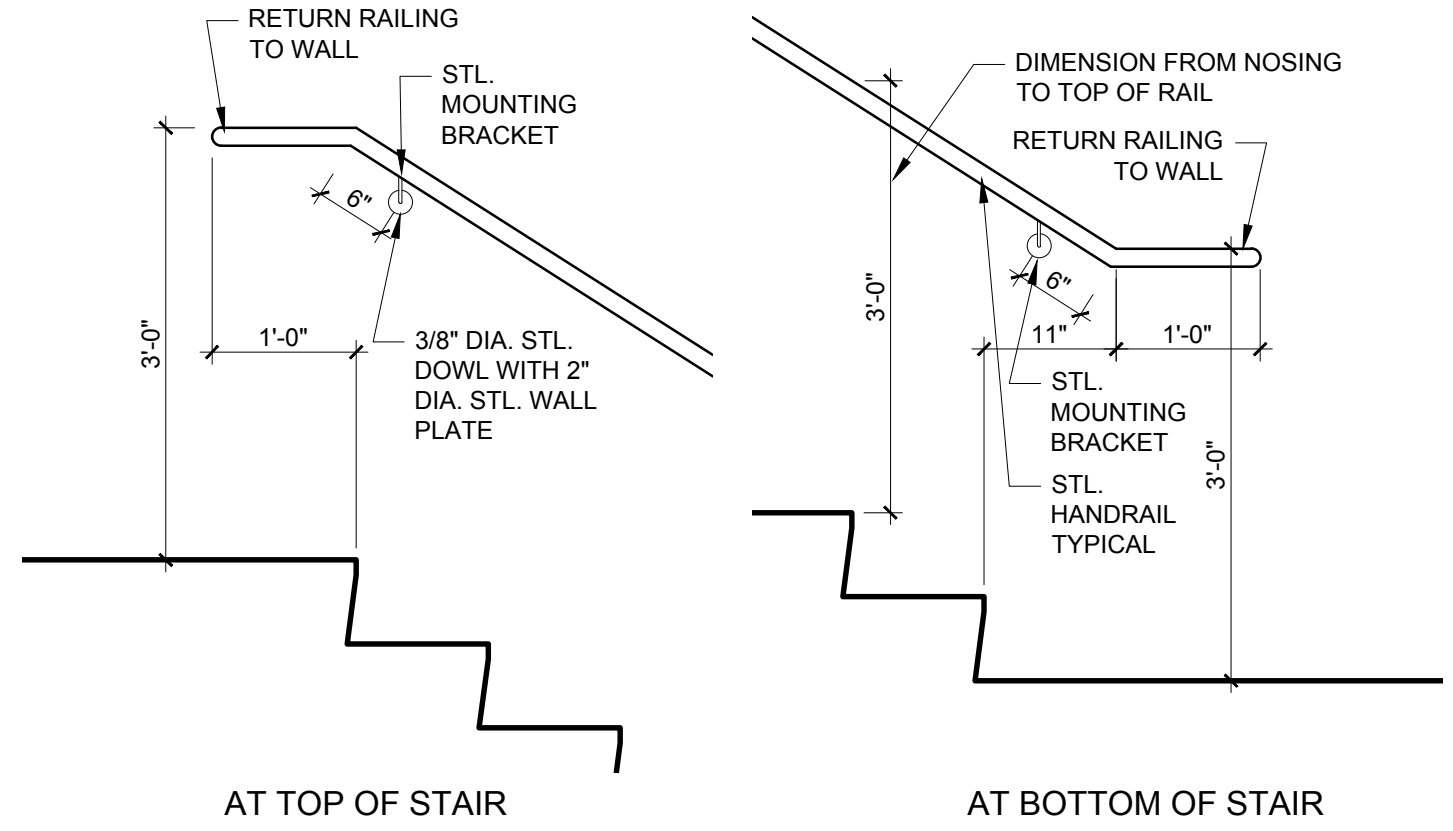

4 TYPICAL RAILING DETAILS
 3/4" = 1'-0"

