




1 CLEANOUT DETAIL
NOT TO SCALE

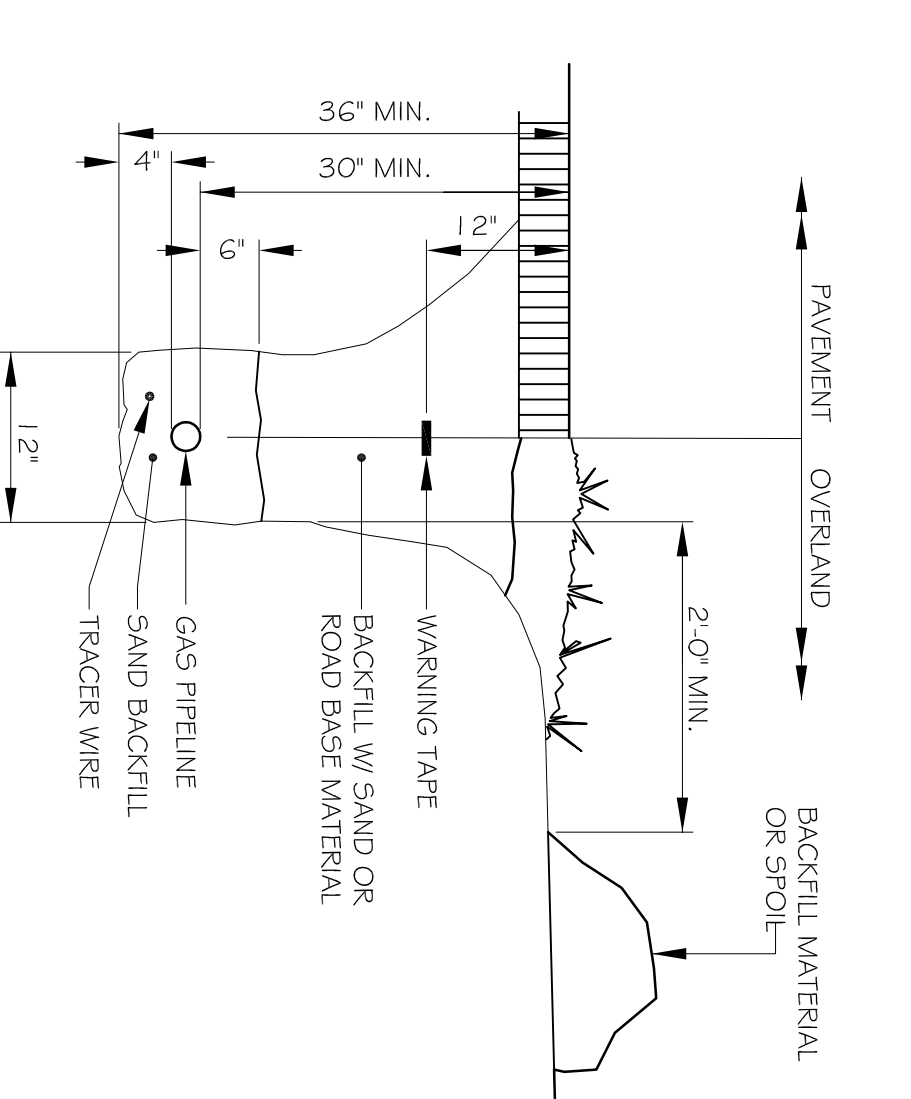


1 GAS PIPING TRENCH SECTION
NOT TO SCALE

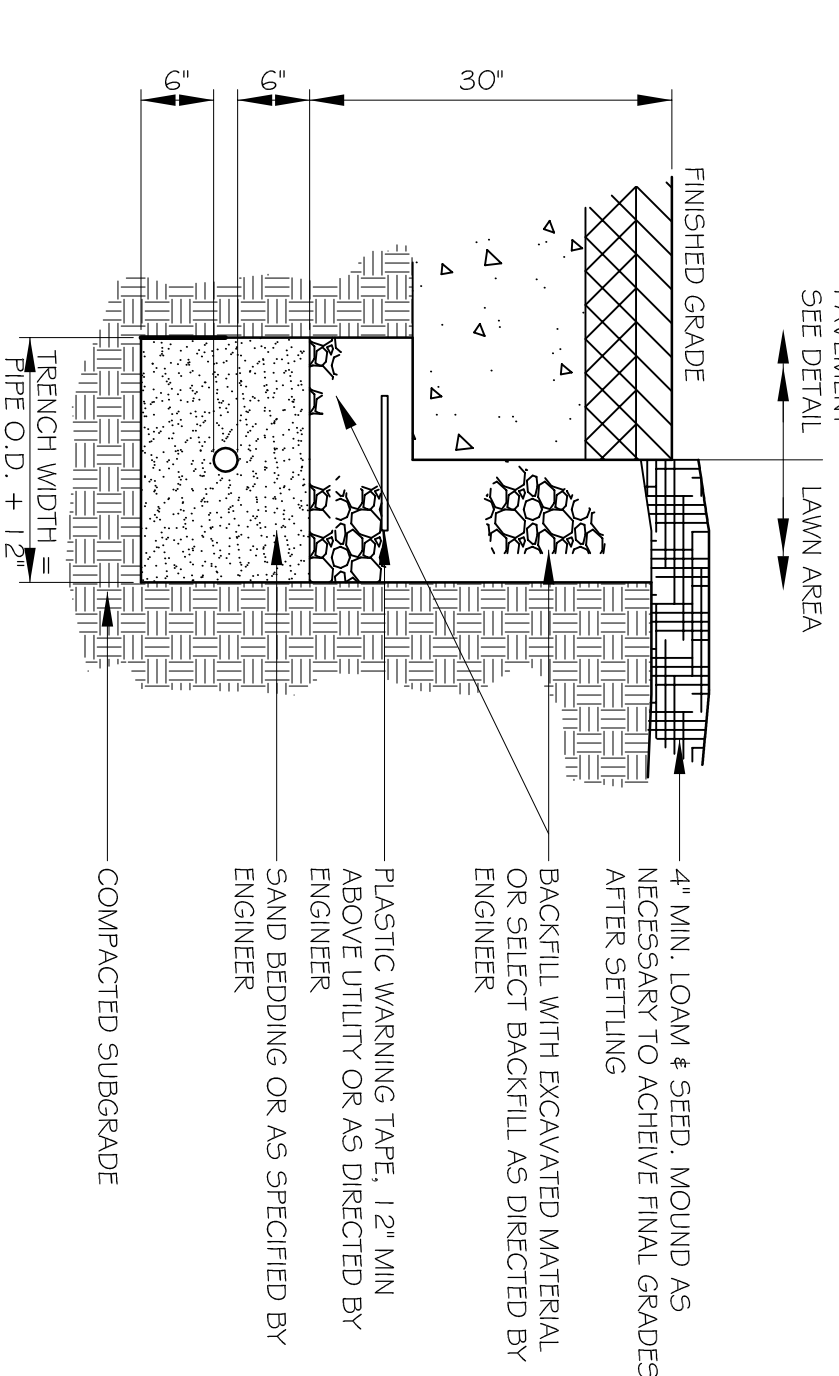


5 ELECTRIC UTILITY TRENCH SECTION
NOT TO SCALE

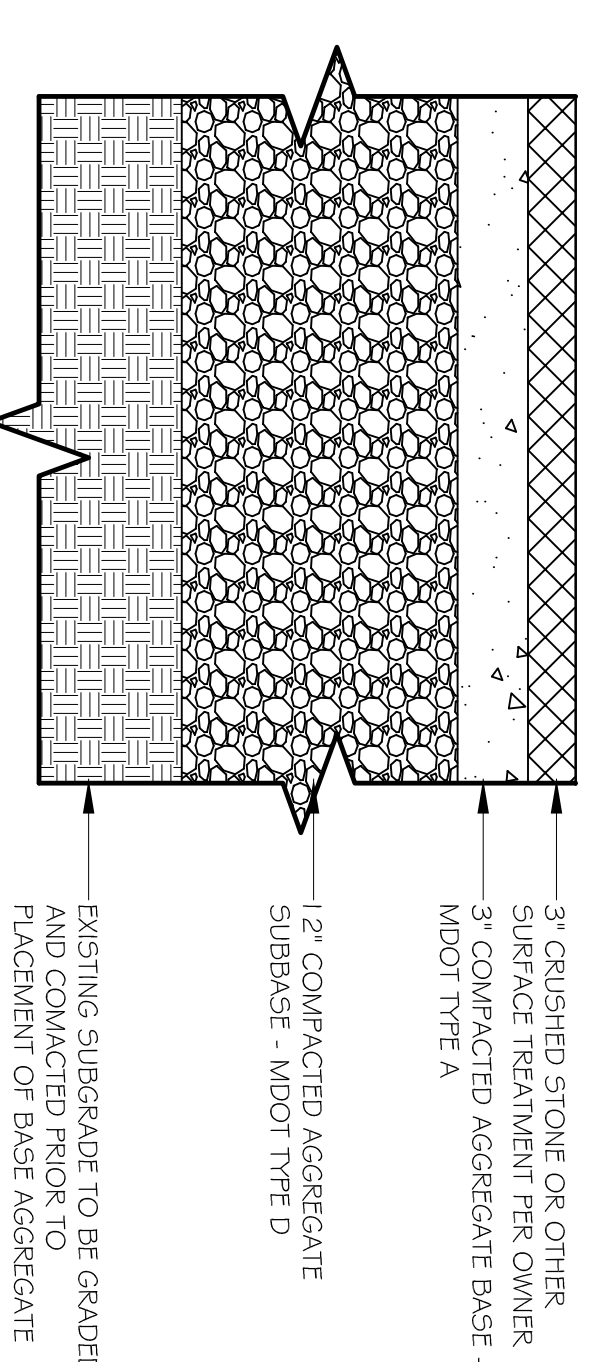


7 DRIVEWAY DETAIL
NOT TO SCALE

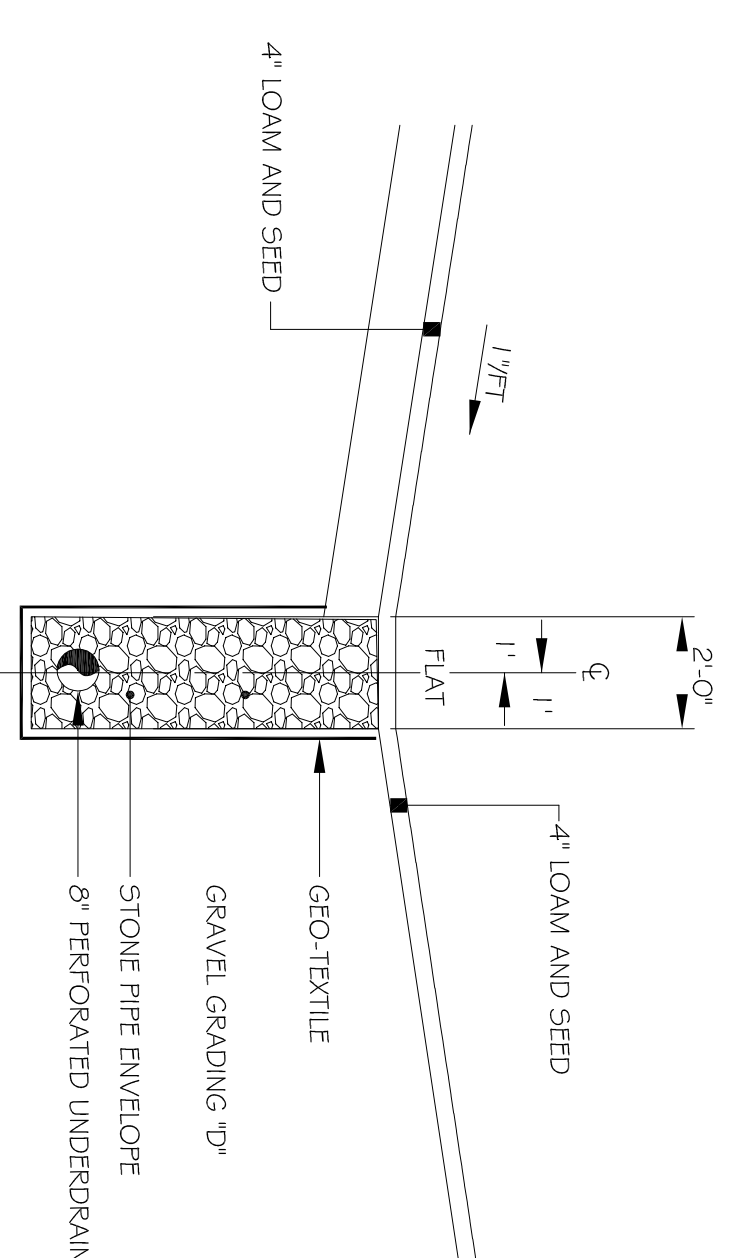


1 STONE INFILTRATION BED
NOT TO SCALE

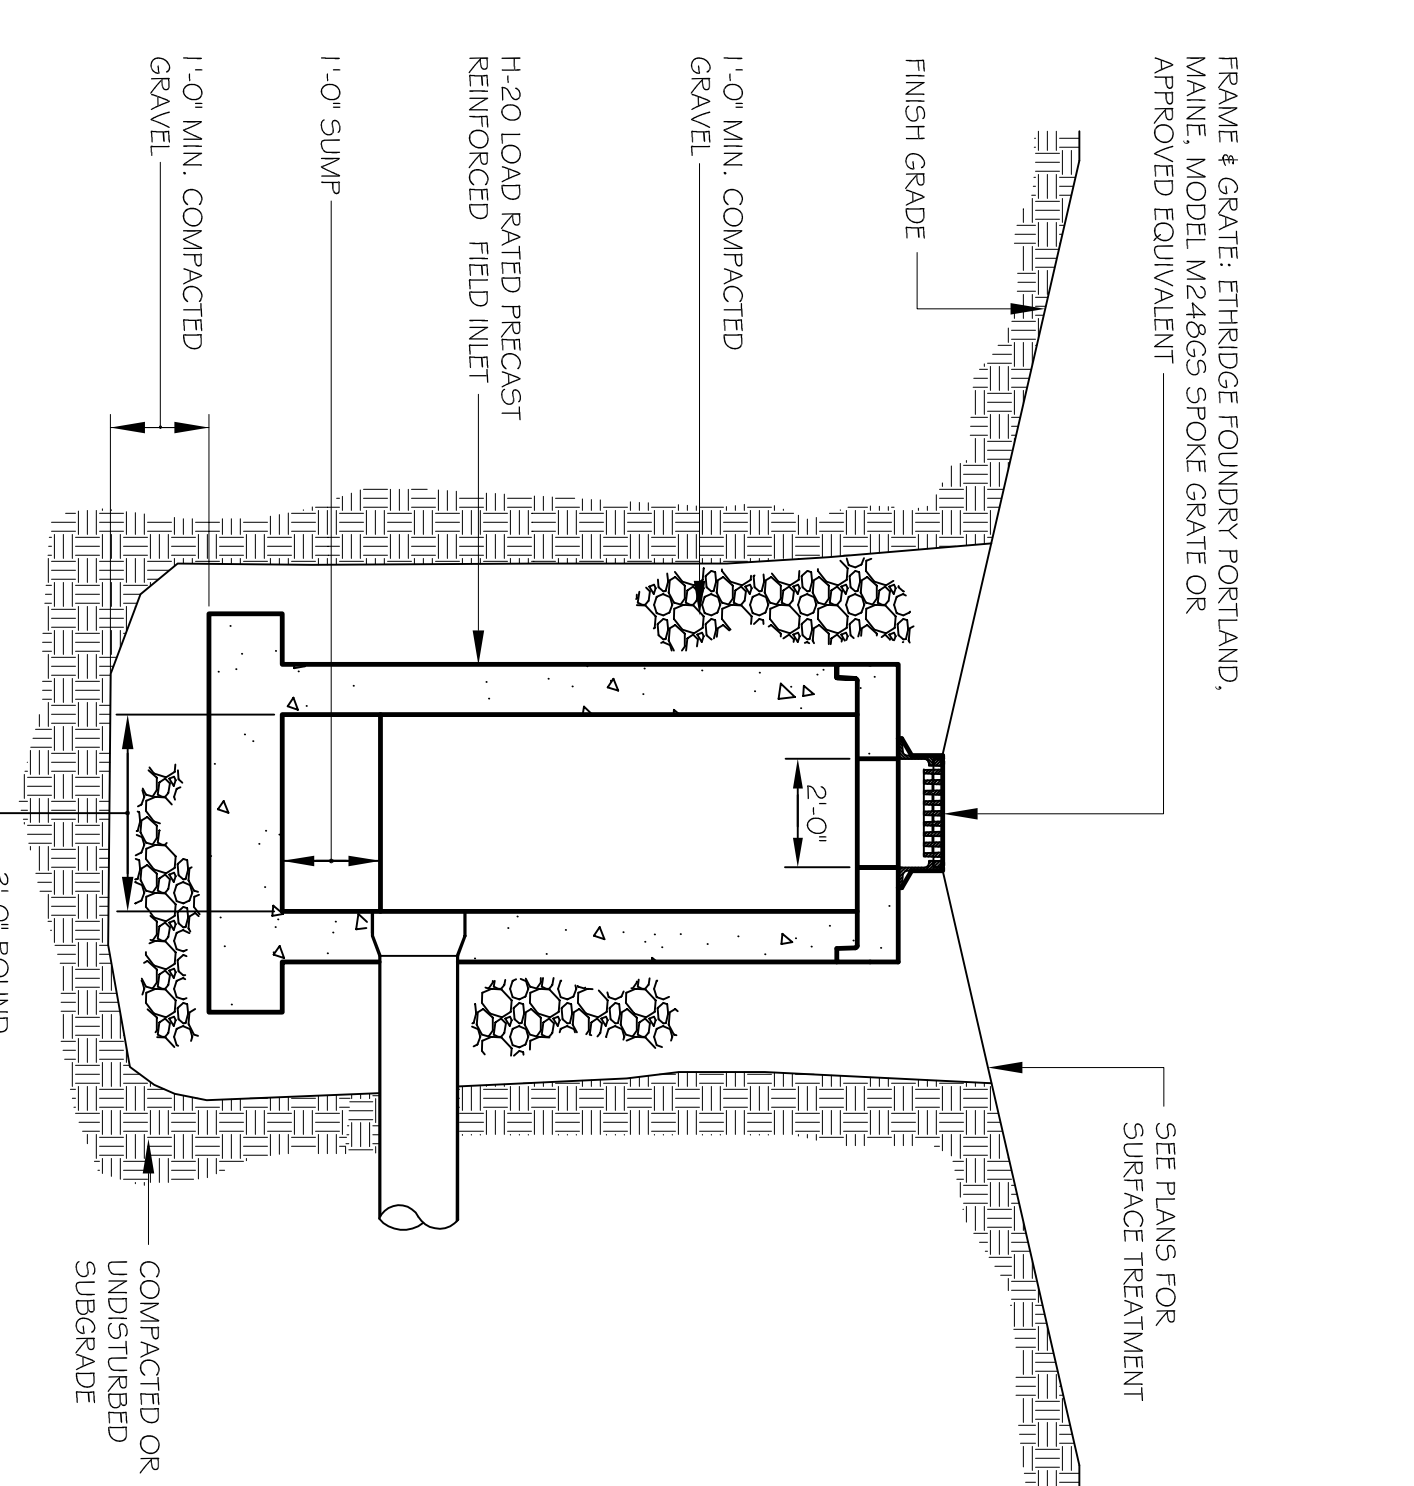


1 FIELD INLET (FI) DETAIL
NOT TO SCALE

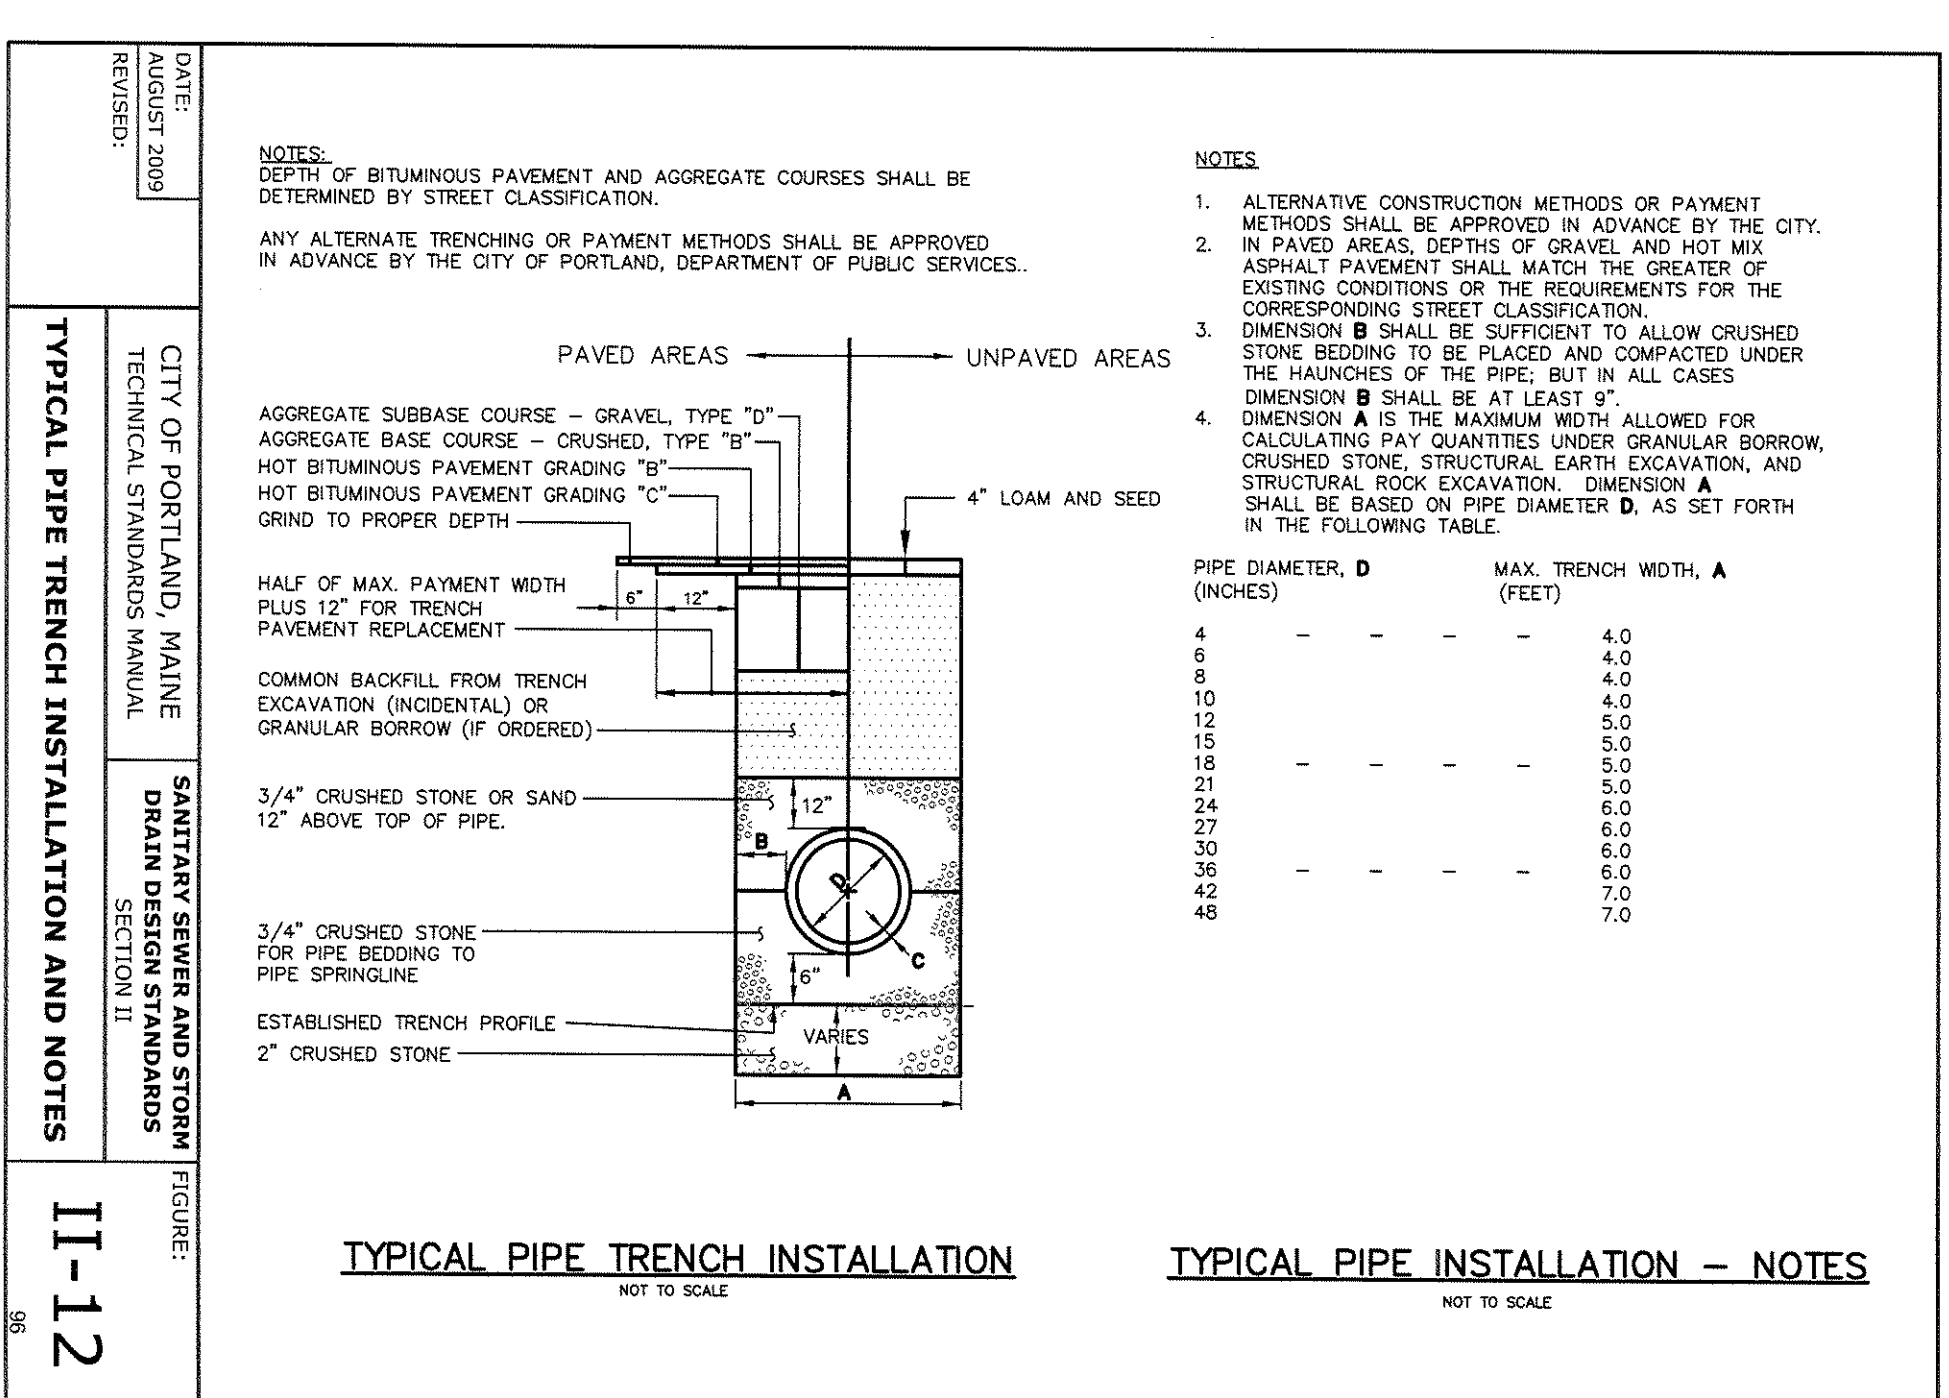

City of Portland Technical Manual
Section 2 - Sanitary Sewer and Storm Drain
Adopted 7/19/10 Rev. 6/17/11

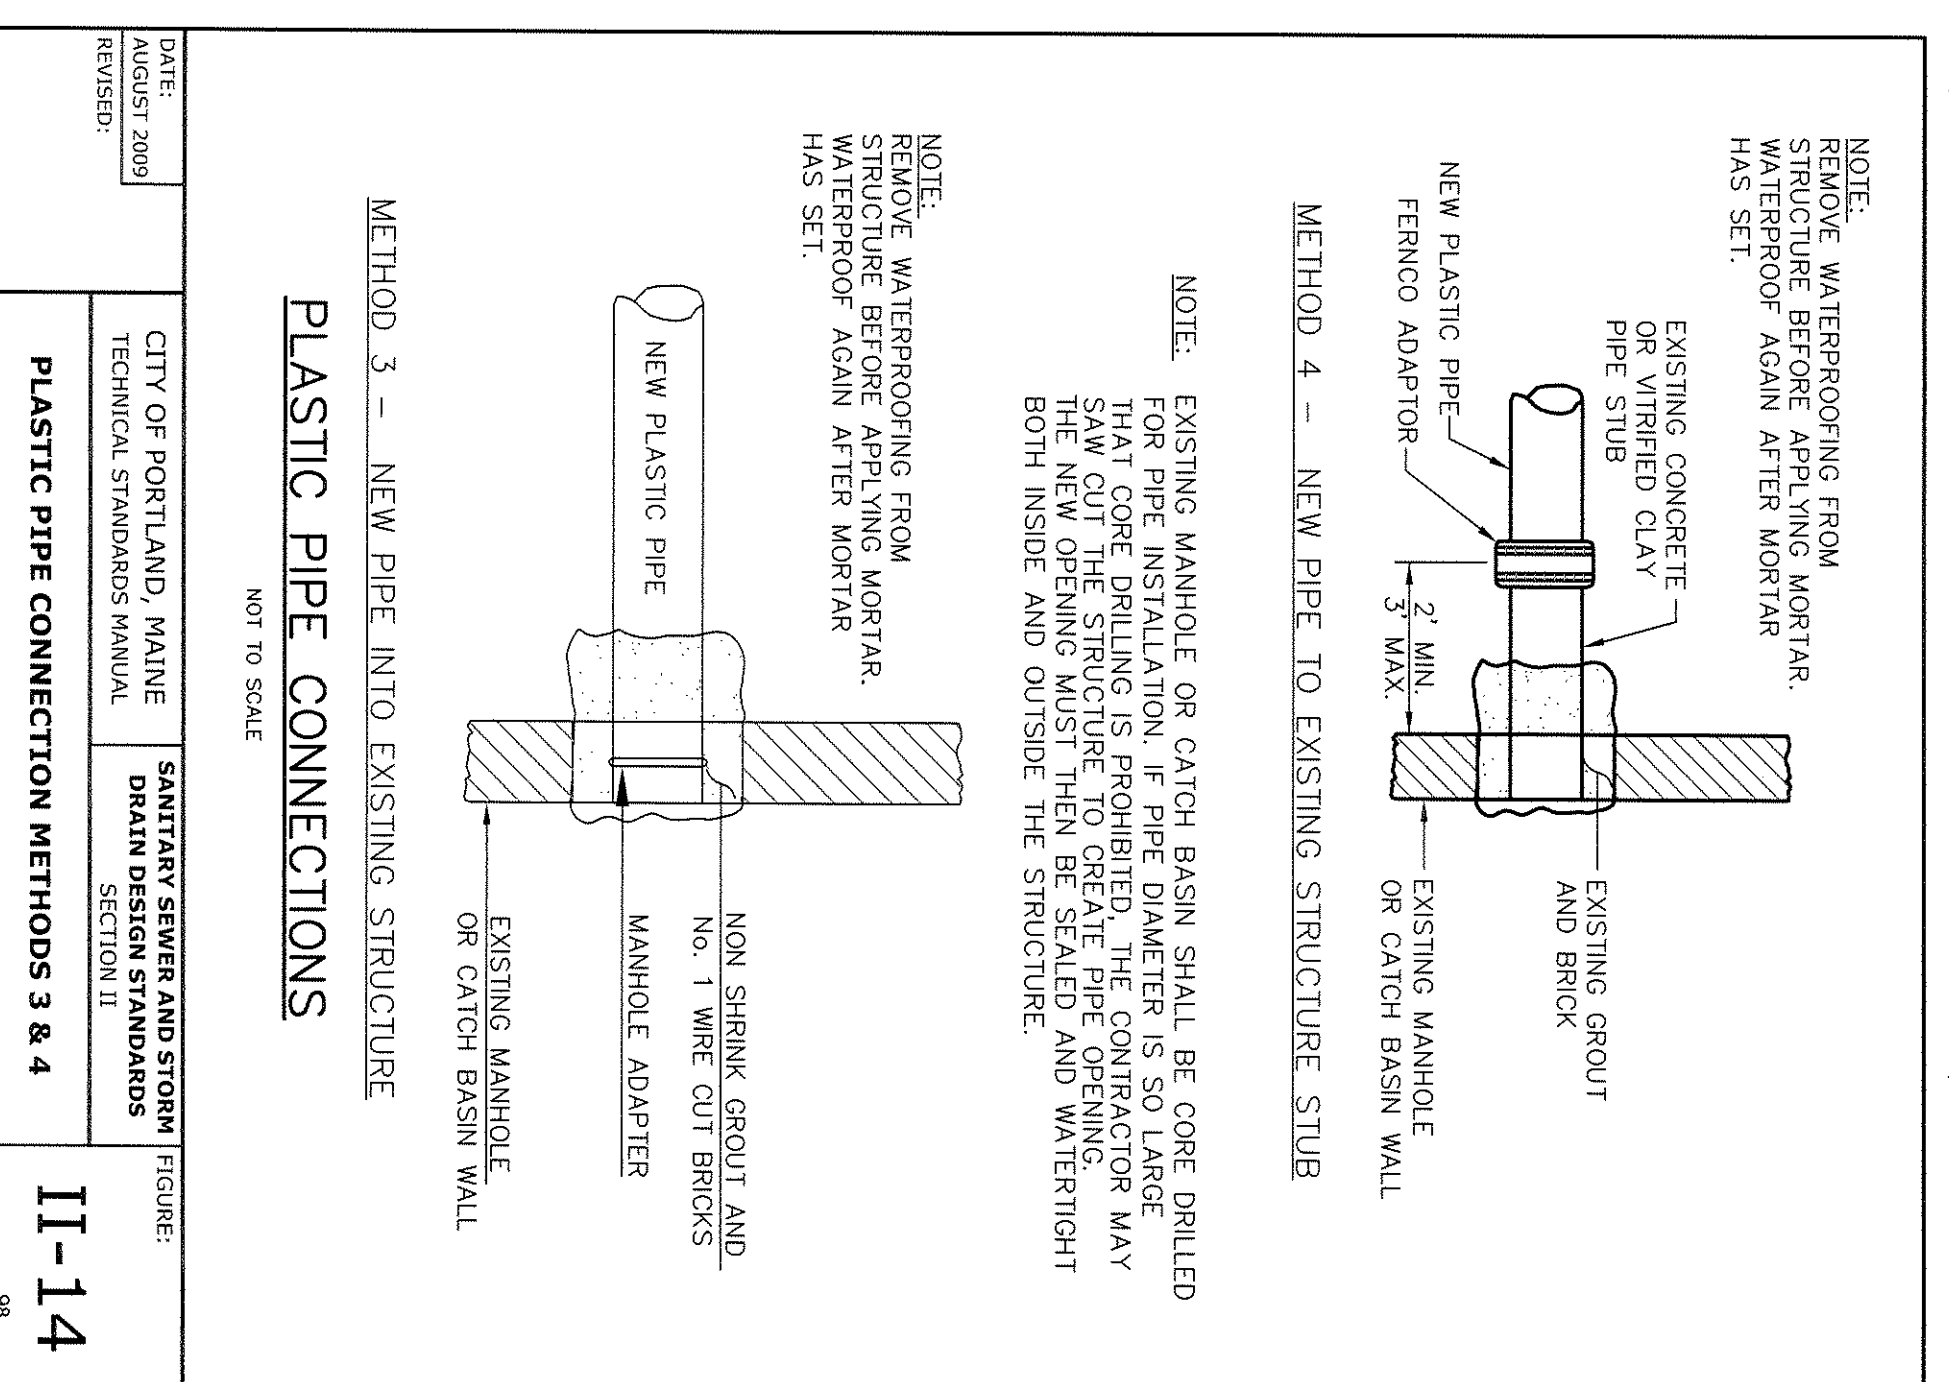

City of Portland Technical Manual
Section 2 - Sanitary Sewer and Storm Drain
Adopted 7/19/10 Rev. 6/17/11

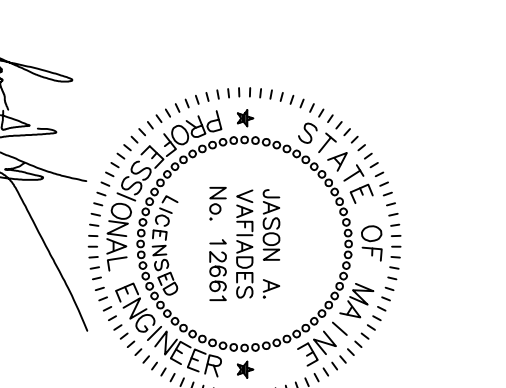

REV.	DESCRIPTION	DATE	BY	DATE	DESCRIPTION
1	DR. C/D APP.	07/20/14	JAV		
2	DES BY: JAV		JAV		
3	OWN BY: CAD		JAV		
	CHK BY: JAV		JAV		

SILVER BEACH, LLC
17 WELLS STONE DRIVE
PORTLAND, MAINE 04103

SINGLE FAMILY RESIDENCE
83 WILLOW ROAD
PORTLAND, MAINE

C-301

