



# NEW DECK ELEVATION

## PRESSURE TREATED WOOD - FRAMING, DECKING, BALLISTERS

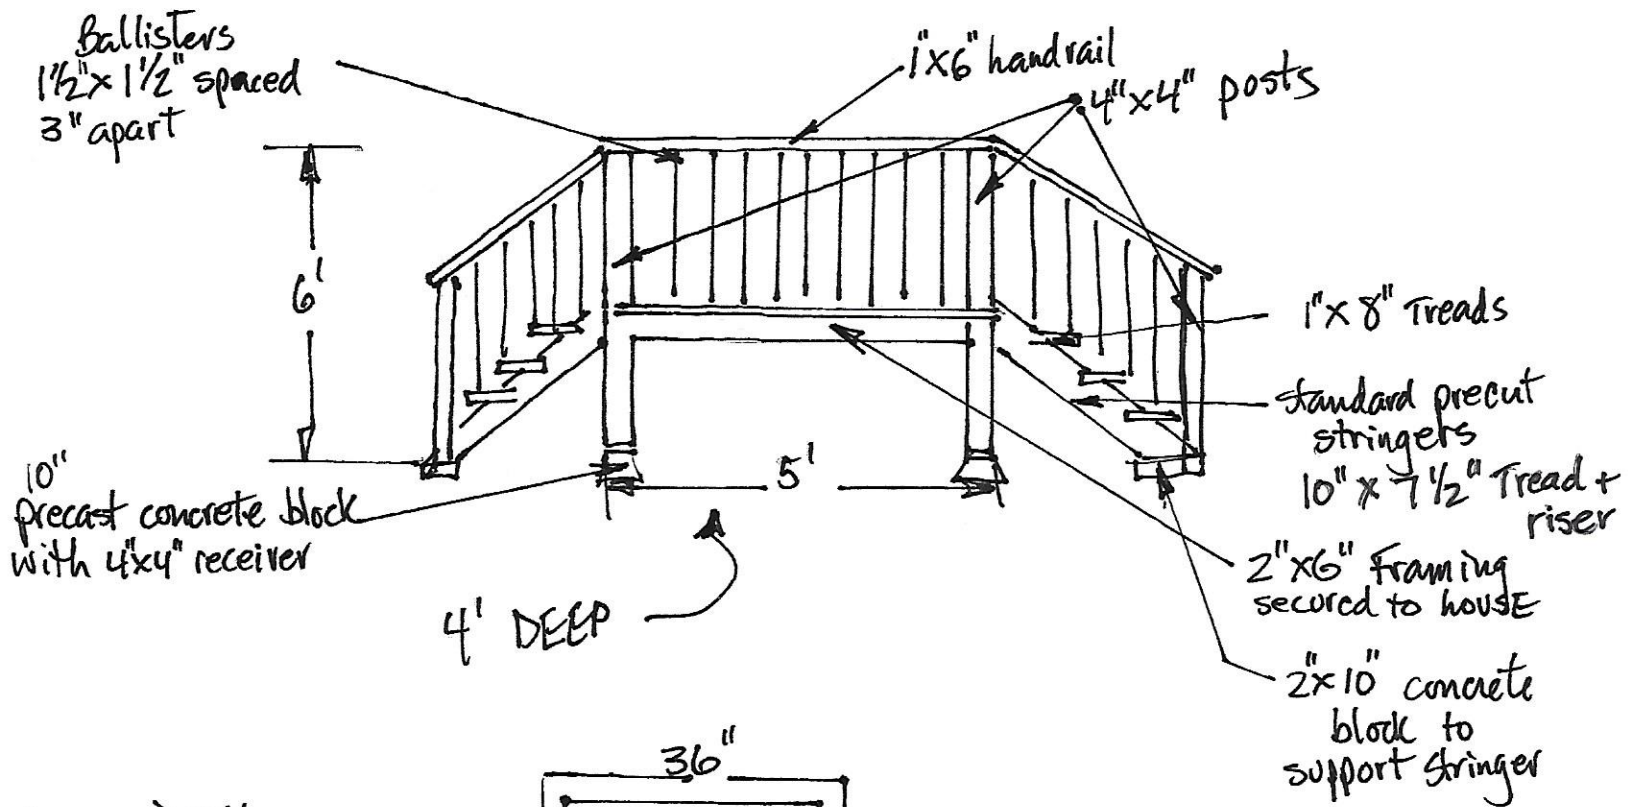

### Specs: DECK

- 1.) Circular handrail to be wall mounted on house.
- 2.) Ledger (2" x 10") attached to building by screws.
- 3.) 16" on center Joists
- 4.) 1 1/2" joists hangers
- 5.) 36" handrail / Ballister Hght.
- 6.) Stairs 4' wide

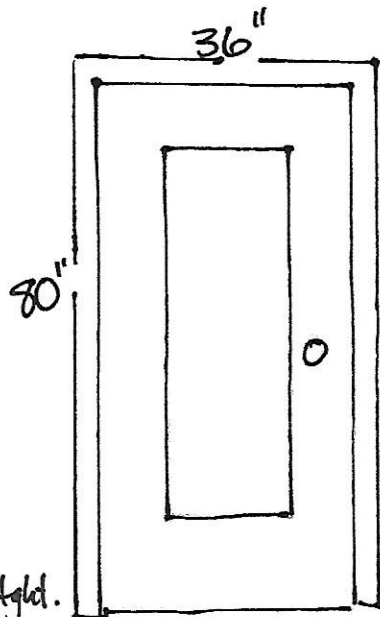

### NEW DOOR - EXTERIOR

#### FIBERGLASS INSULATED TEMPERED GLASS