
## MAINE DEA 312 CANCO ROAD

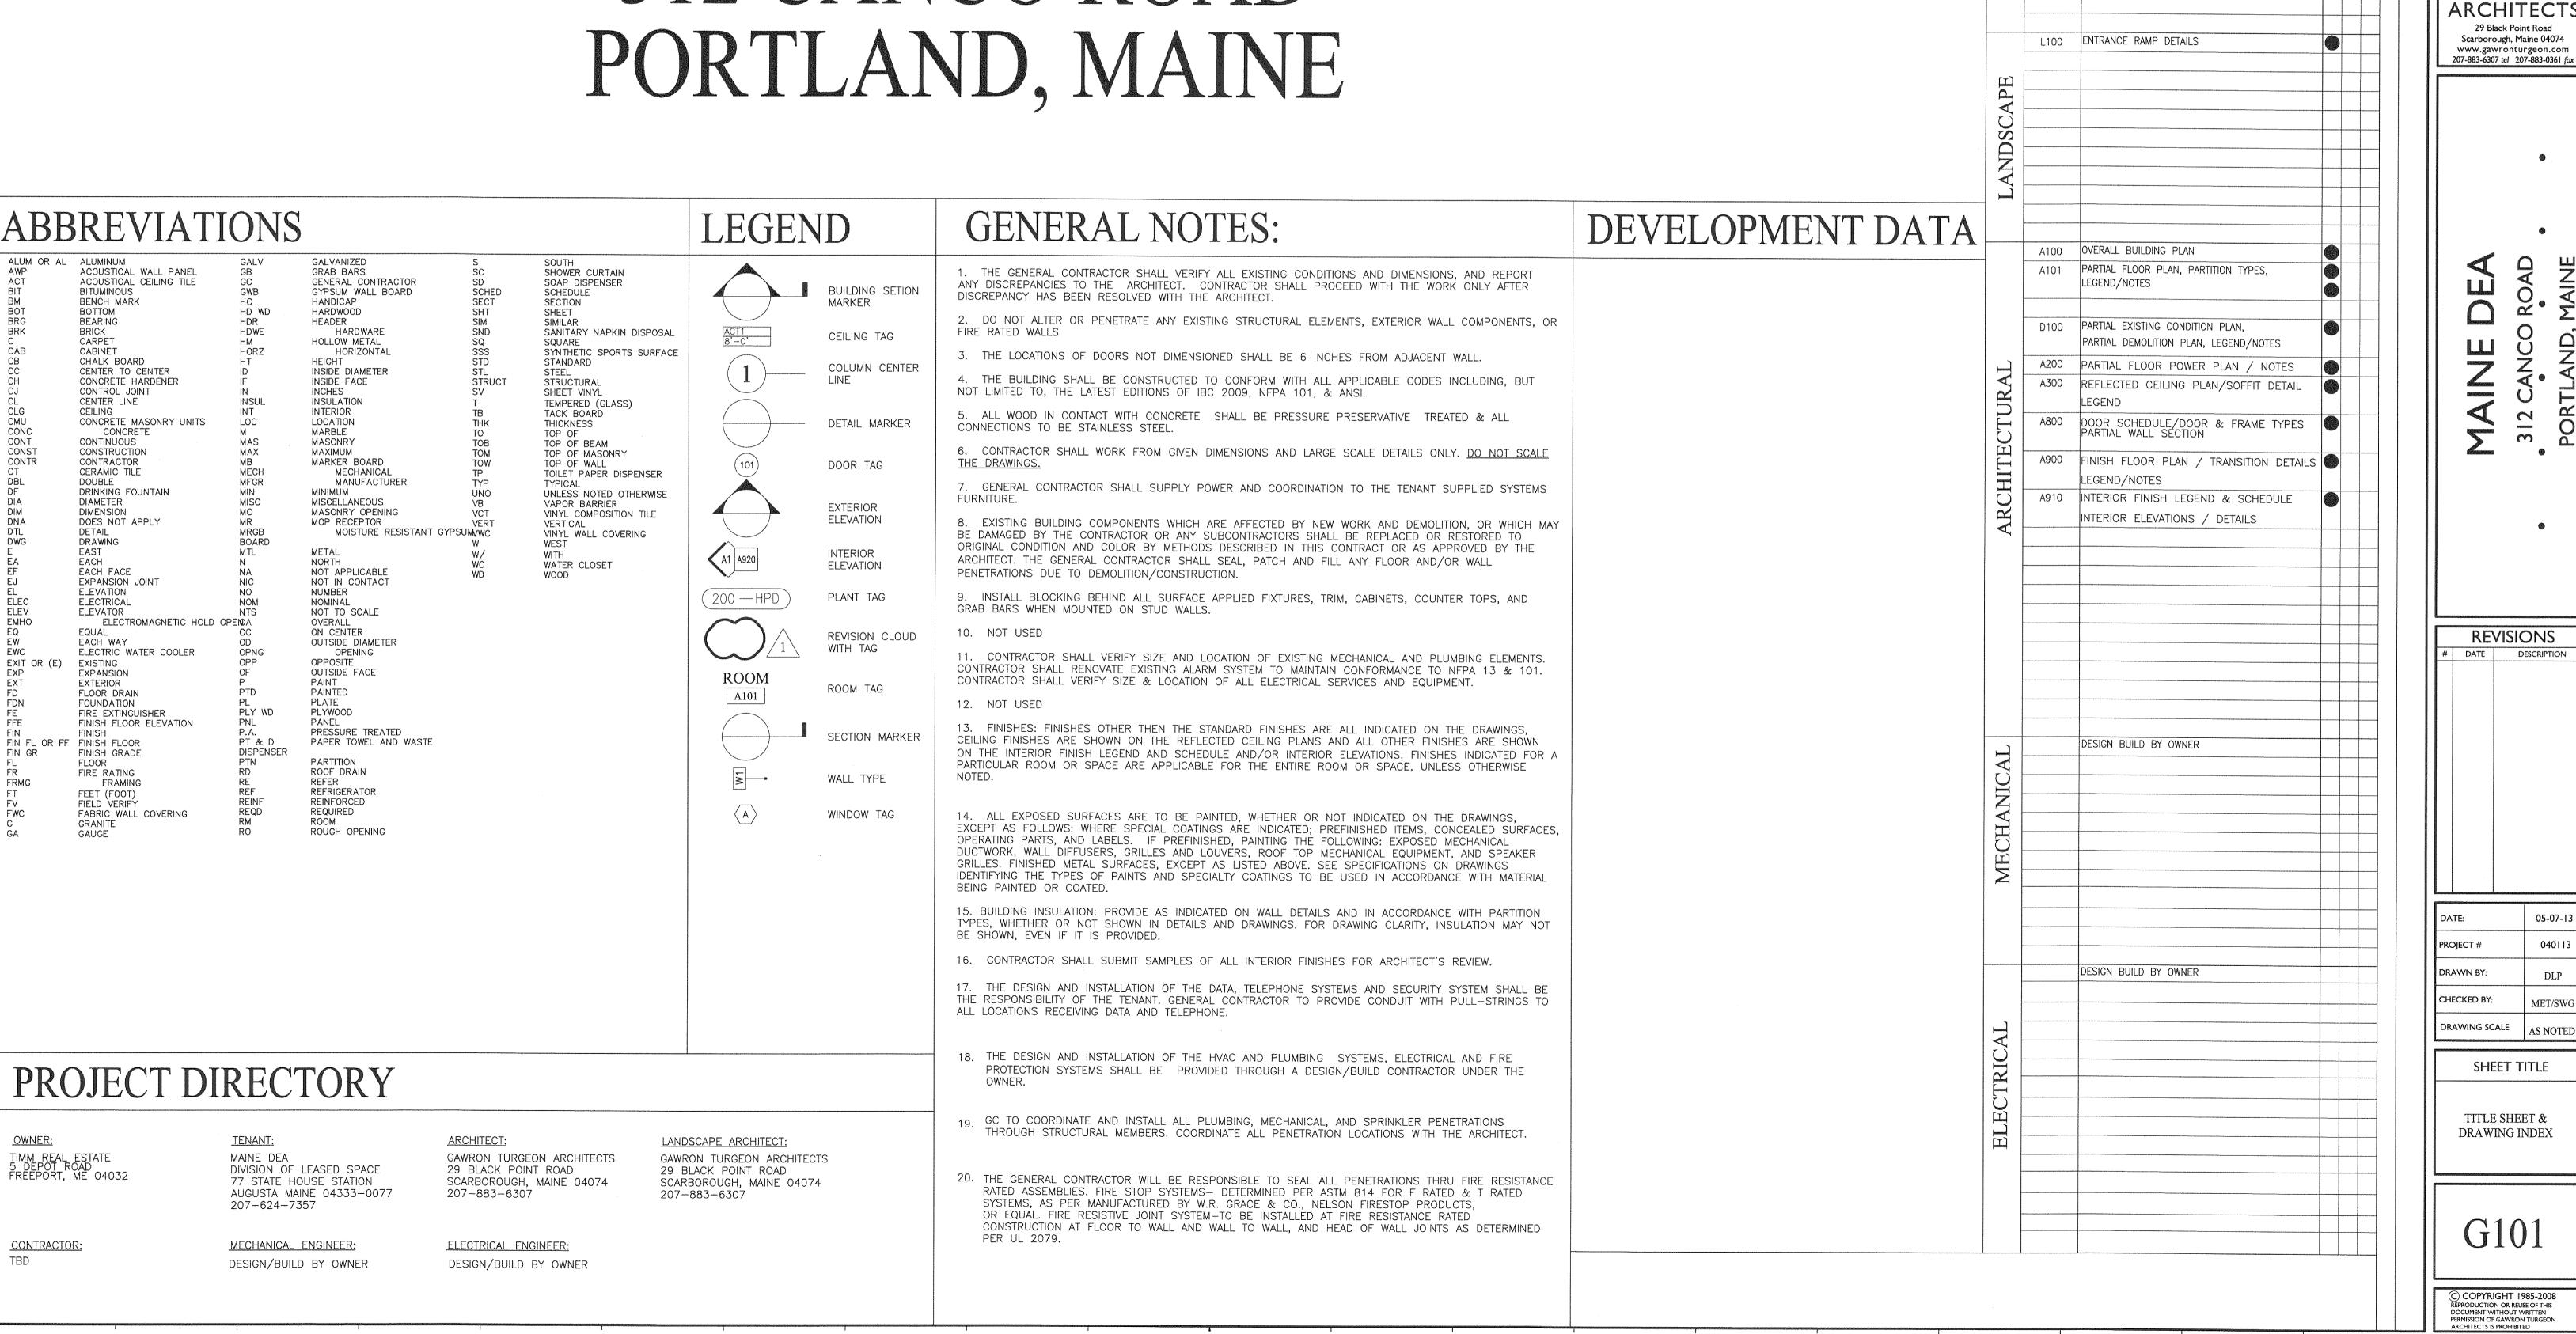

DRAWING INDEX

G101 TITLE SHEET & DRAWING INDEX

G102 CODE REVIEW PLAN G103 CODE REVIEW DATA



REVISIONS DESCRIPTION

DATE:	05-07-13
PROJECT #	040113
DRAWN BY:	DLP
CHECKED BY:	MET/SWG
DRAWING SCALE	AS NOTED

SHEET TITLE

TITLE SHEET & DRAWING INDEX

REPRODUCTION OR REUSE OF THIS DOCUMENT WITHOUT WRITTEN
PERMISSION OF GAWRON TURGEON