

29 BLACK POINT ROAD
SCARBOROUGH, MAINE 04074
207-883-6307
WWW.GAWRONTURGEON.COM
**GAWRON
TURGEON**
ARCHITECTS

MAINE DEP
312 CANCO ROAD
PORTLAND, MAINE


REVISIONS		
#	DATE	DESCRIPTION

DATE:	03-17-16
PROJECT #:	120415
DRAWN BY:	DLP
CHECKED BY:	SWG
DRAWING SCALE:	AS NOTED

SHEET TITLE
INTERIOR ELEVATIONS
INTERIOR DETAILS


A910

© COPYRIGHT 1985-2008
REPRODUCTION OR USE OF THIS
DOCUMENT WITHOUT WRITTEN
PERMISSION OF GAWRON-TURGEON
ARCHITECTS IS PROHIBITED.

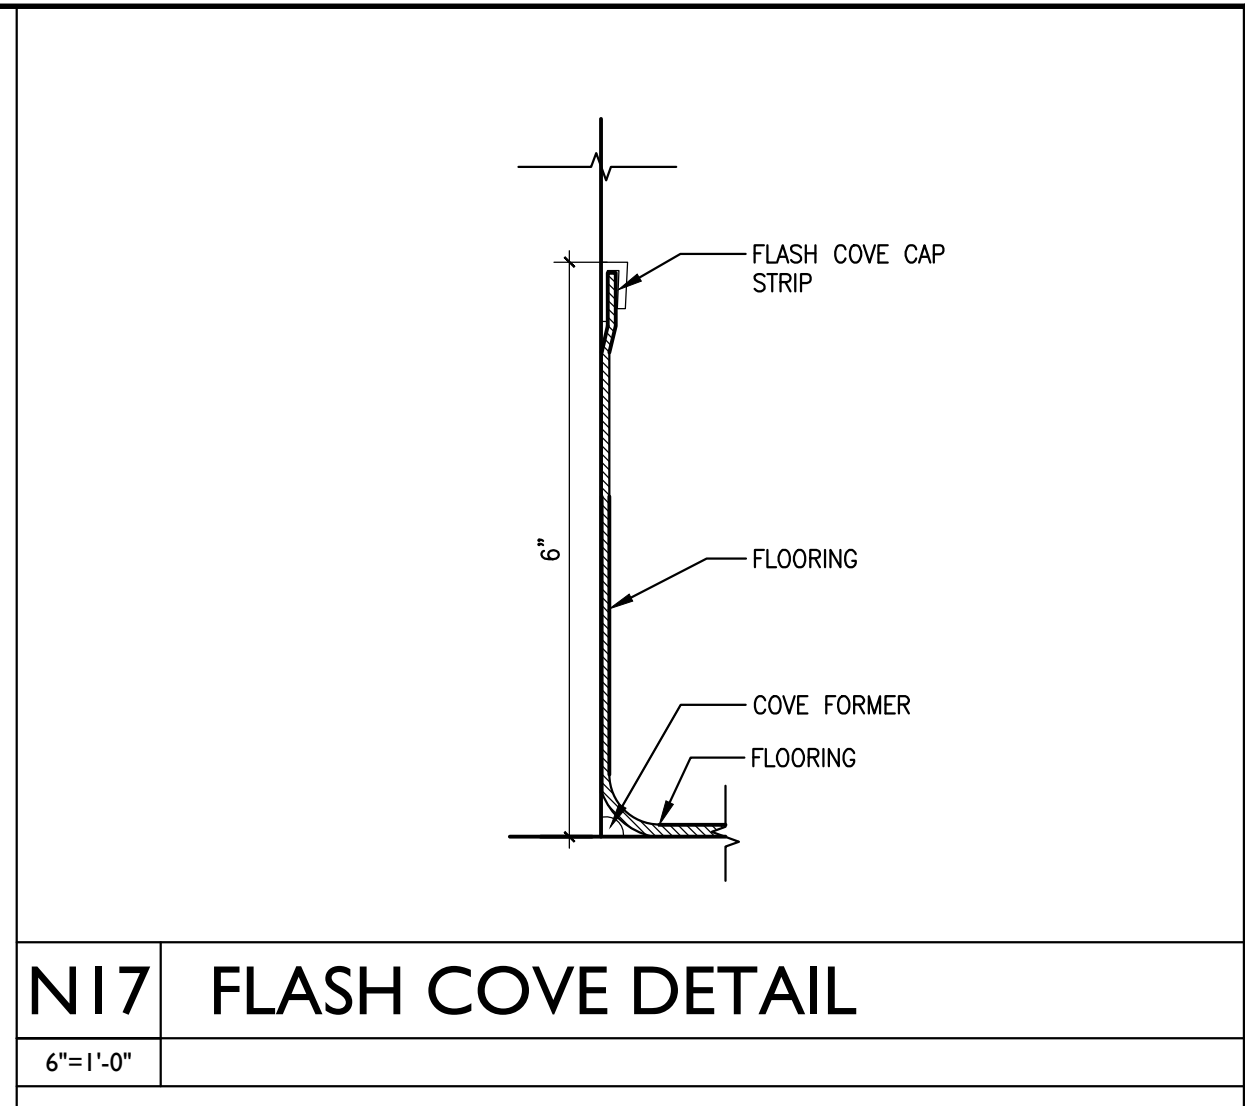


N17 FLASH COVE DETAIL

6'-1'-0"

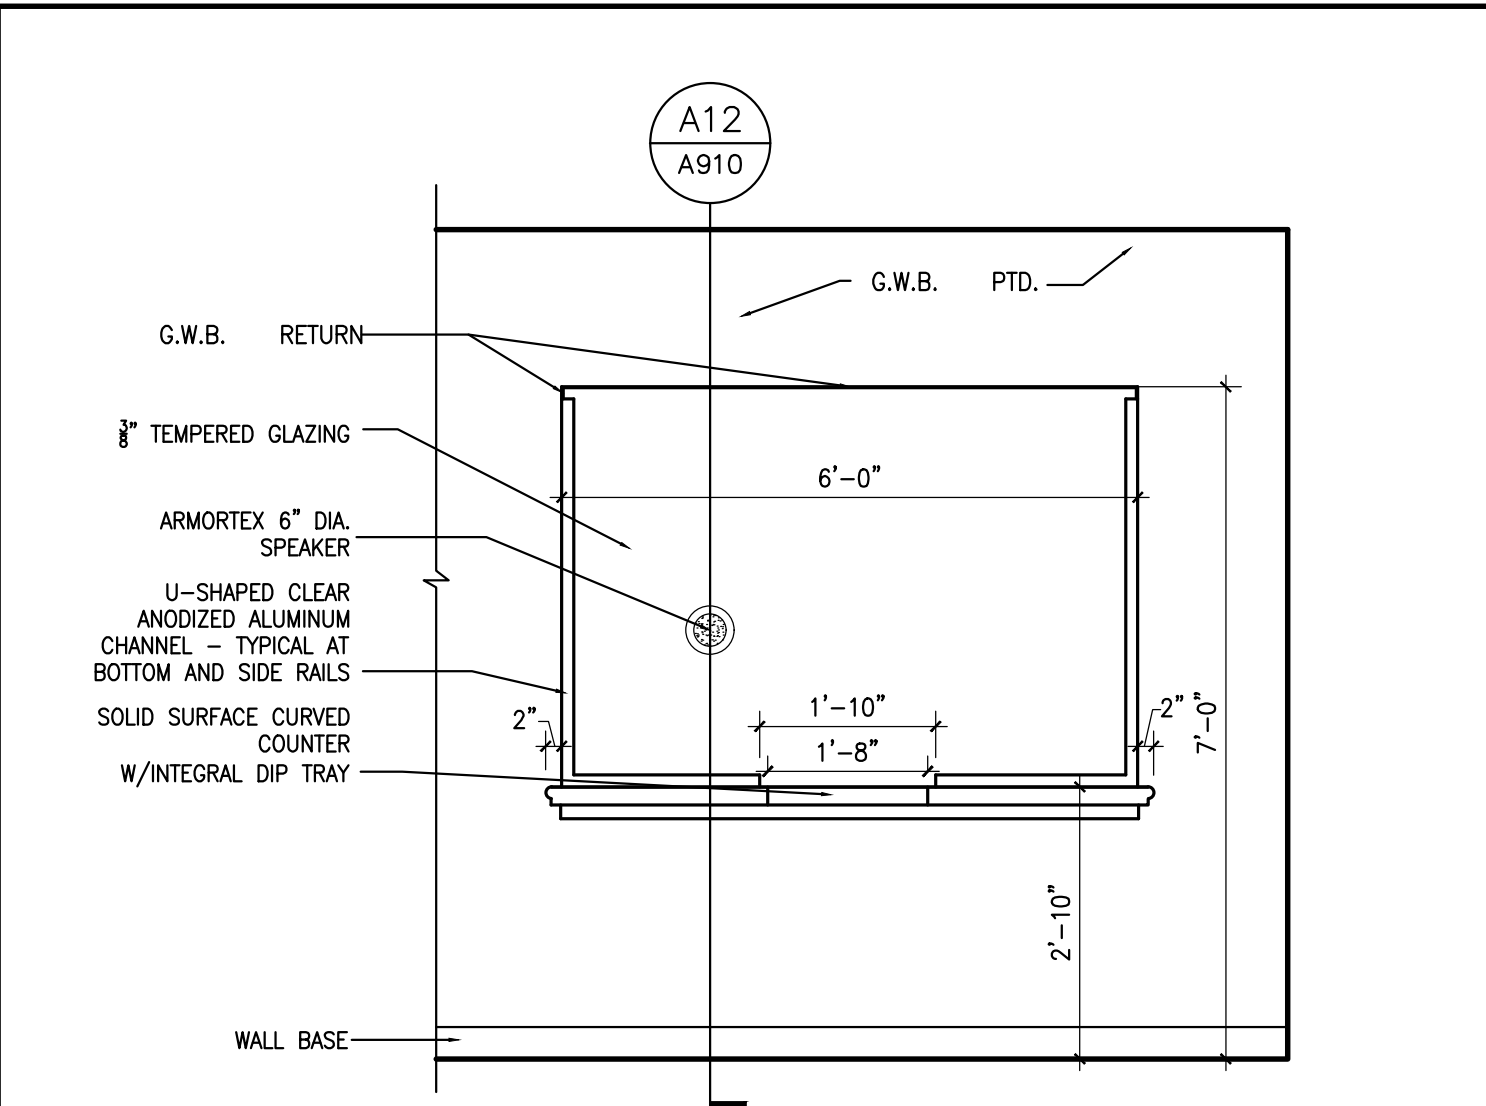


M12 INTERIOR ELEVATION-WAITING I01

1/2=1'-0"

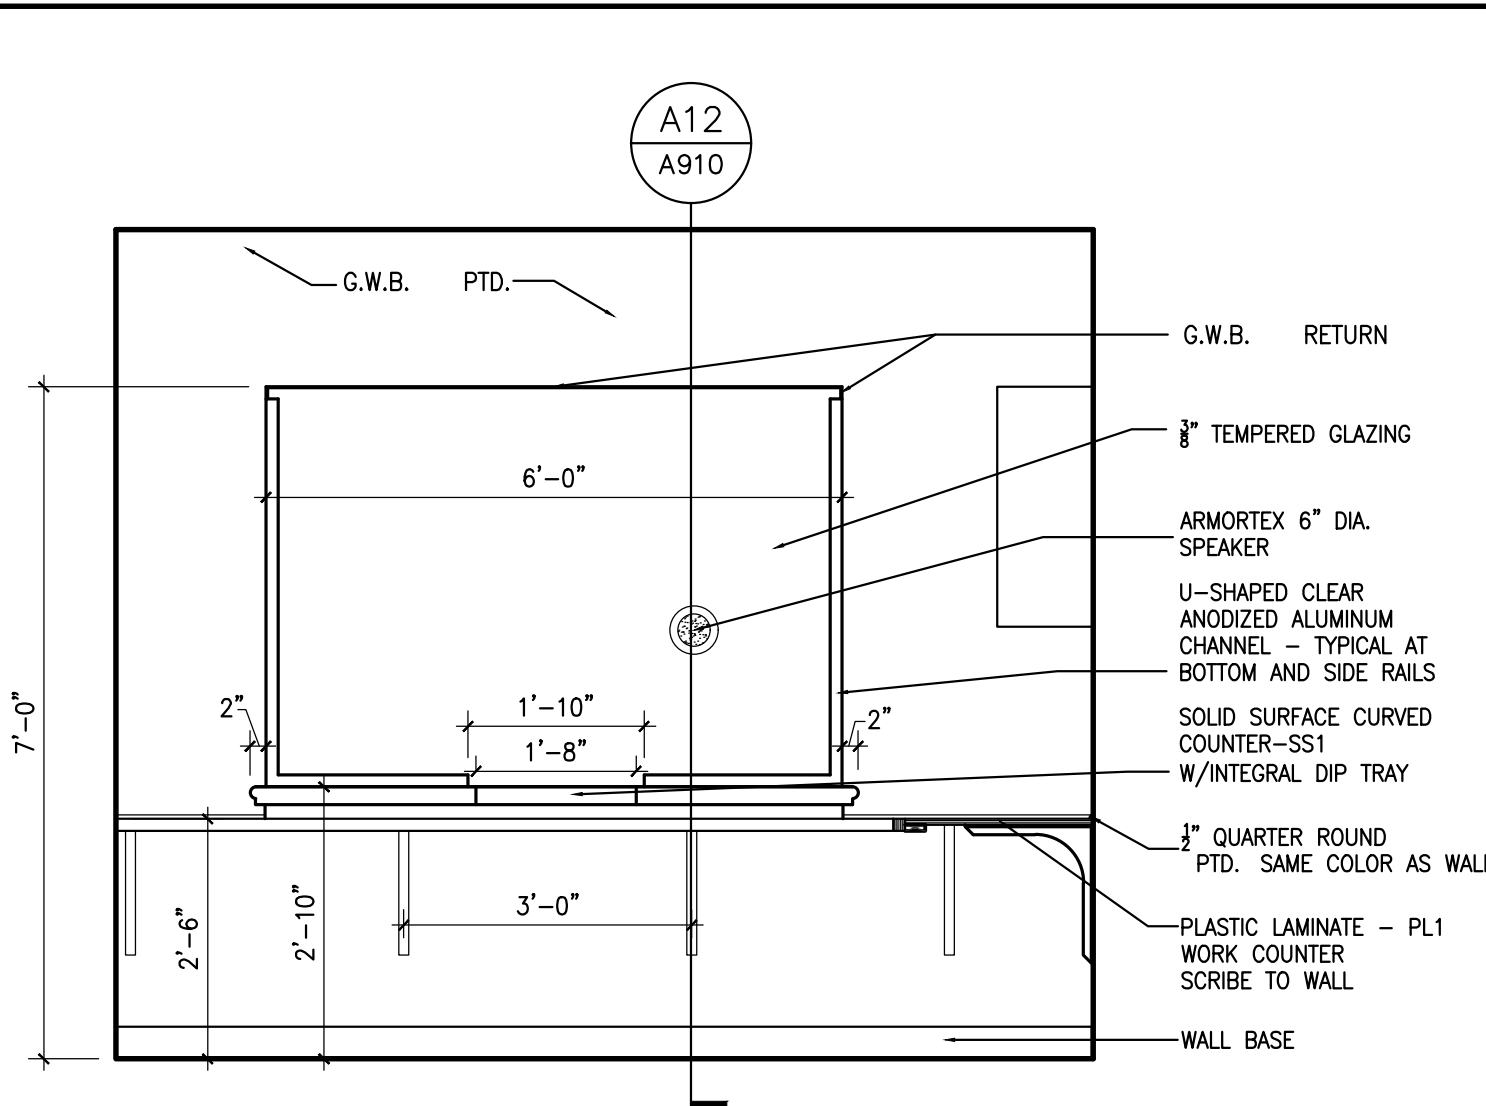


M7 INTERIOR ELEVATION-RECEPTION I03

1/2=1'-0"

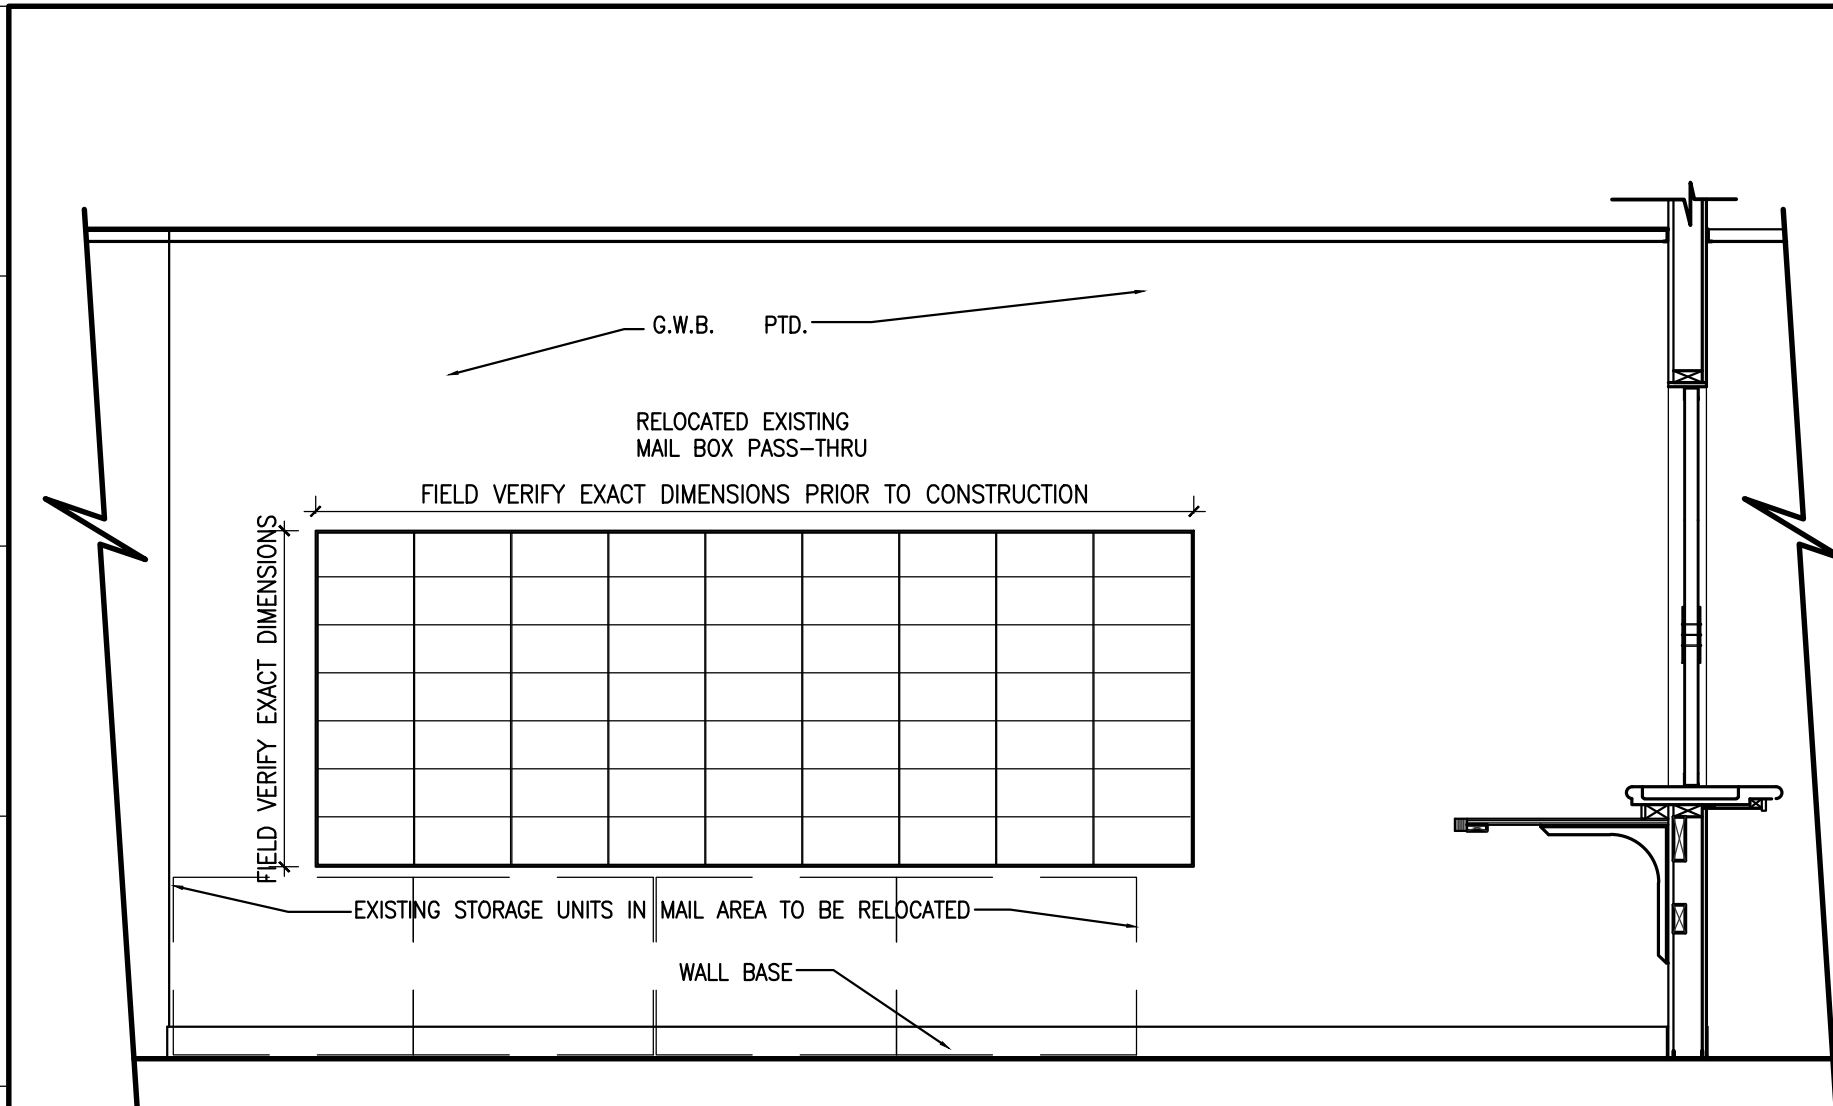


M1 INTERIOR ELEVATION-RECEPTION I03

1/2=1'-0"

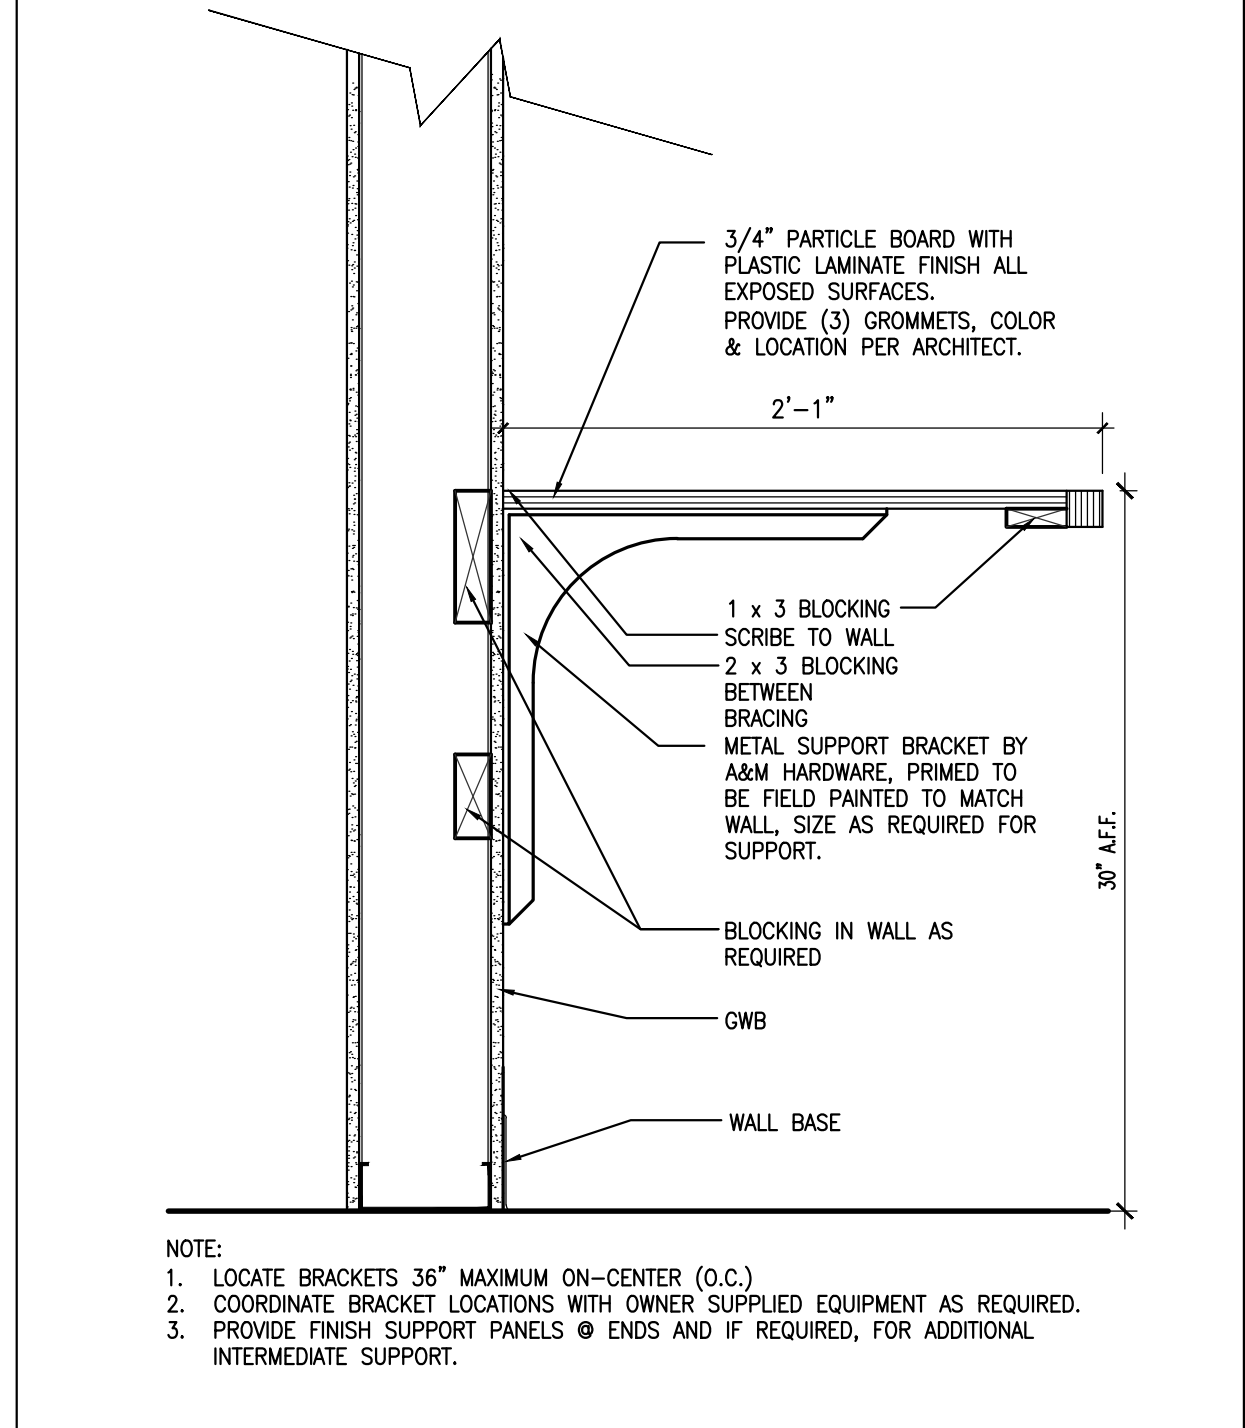


F17 COUNTER DETAIL

1/2=1'-0"

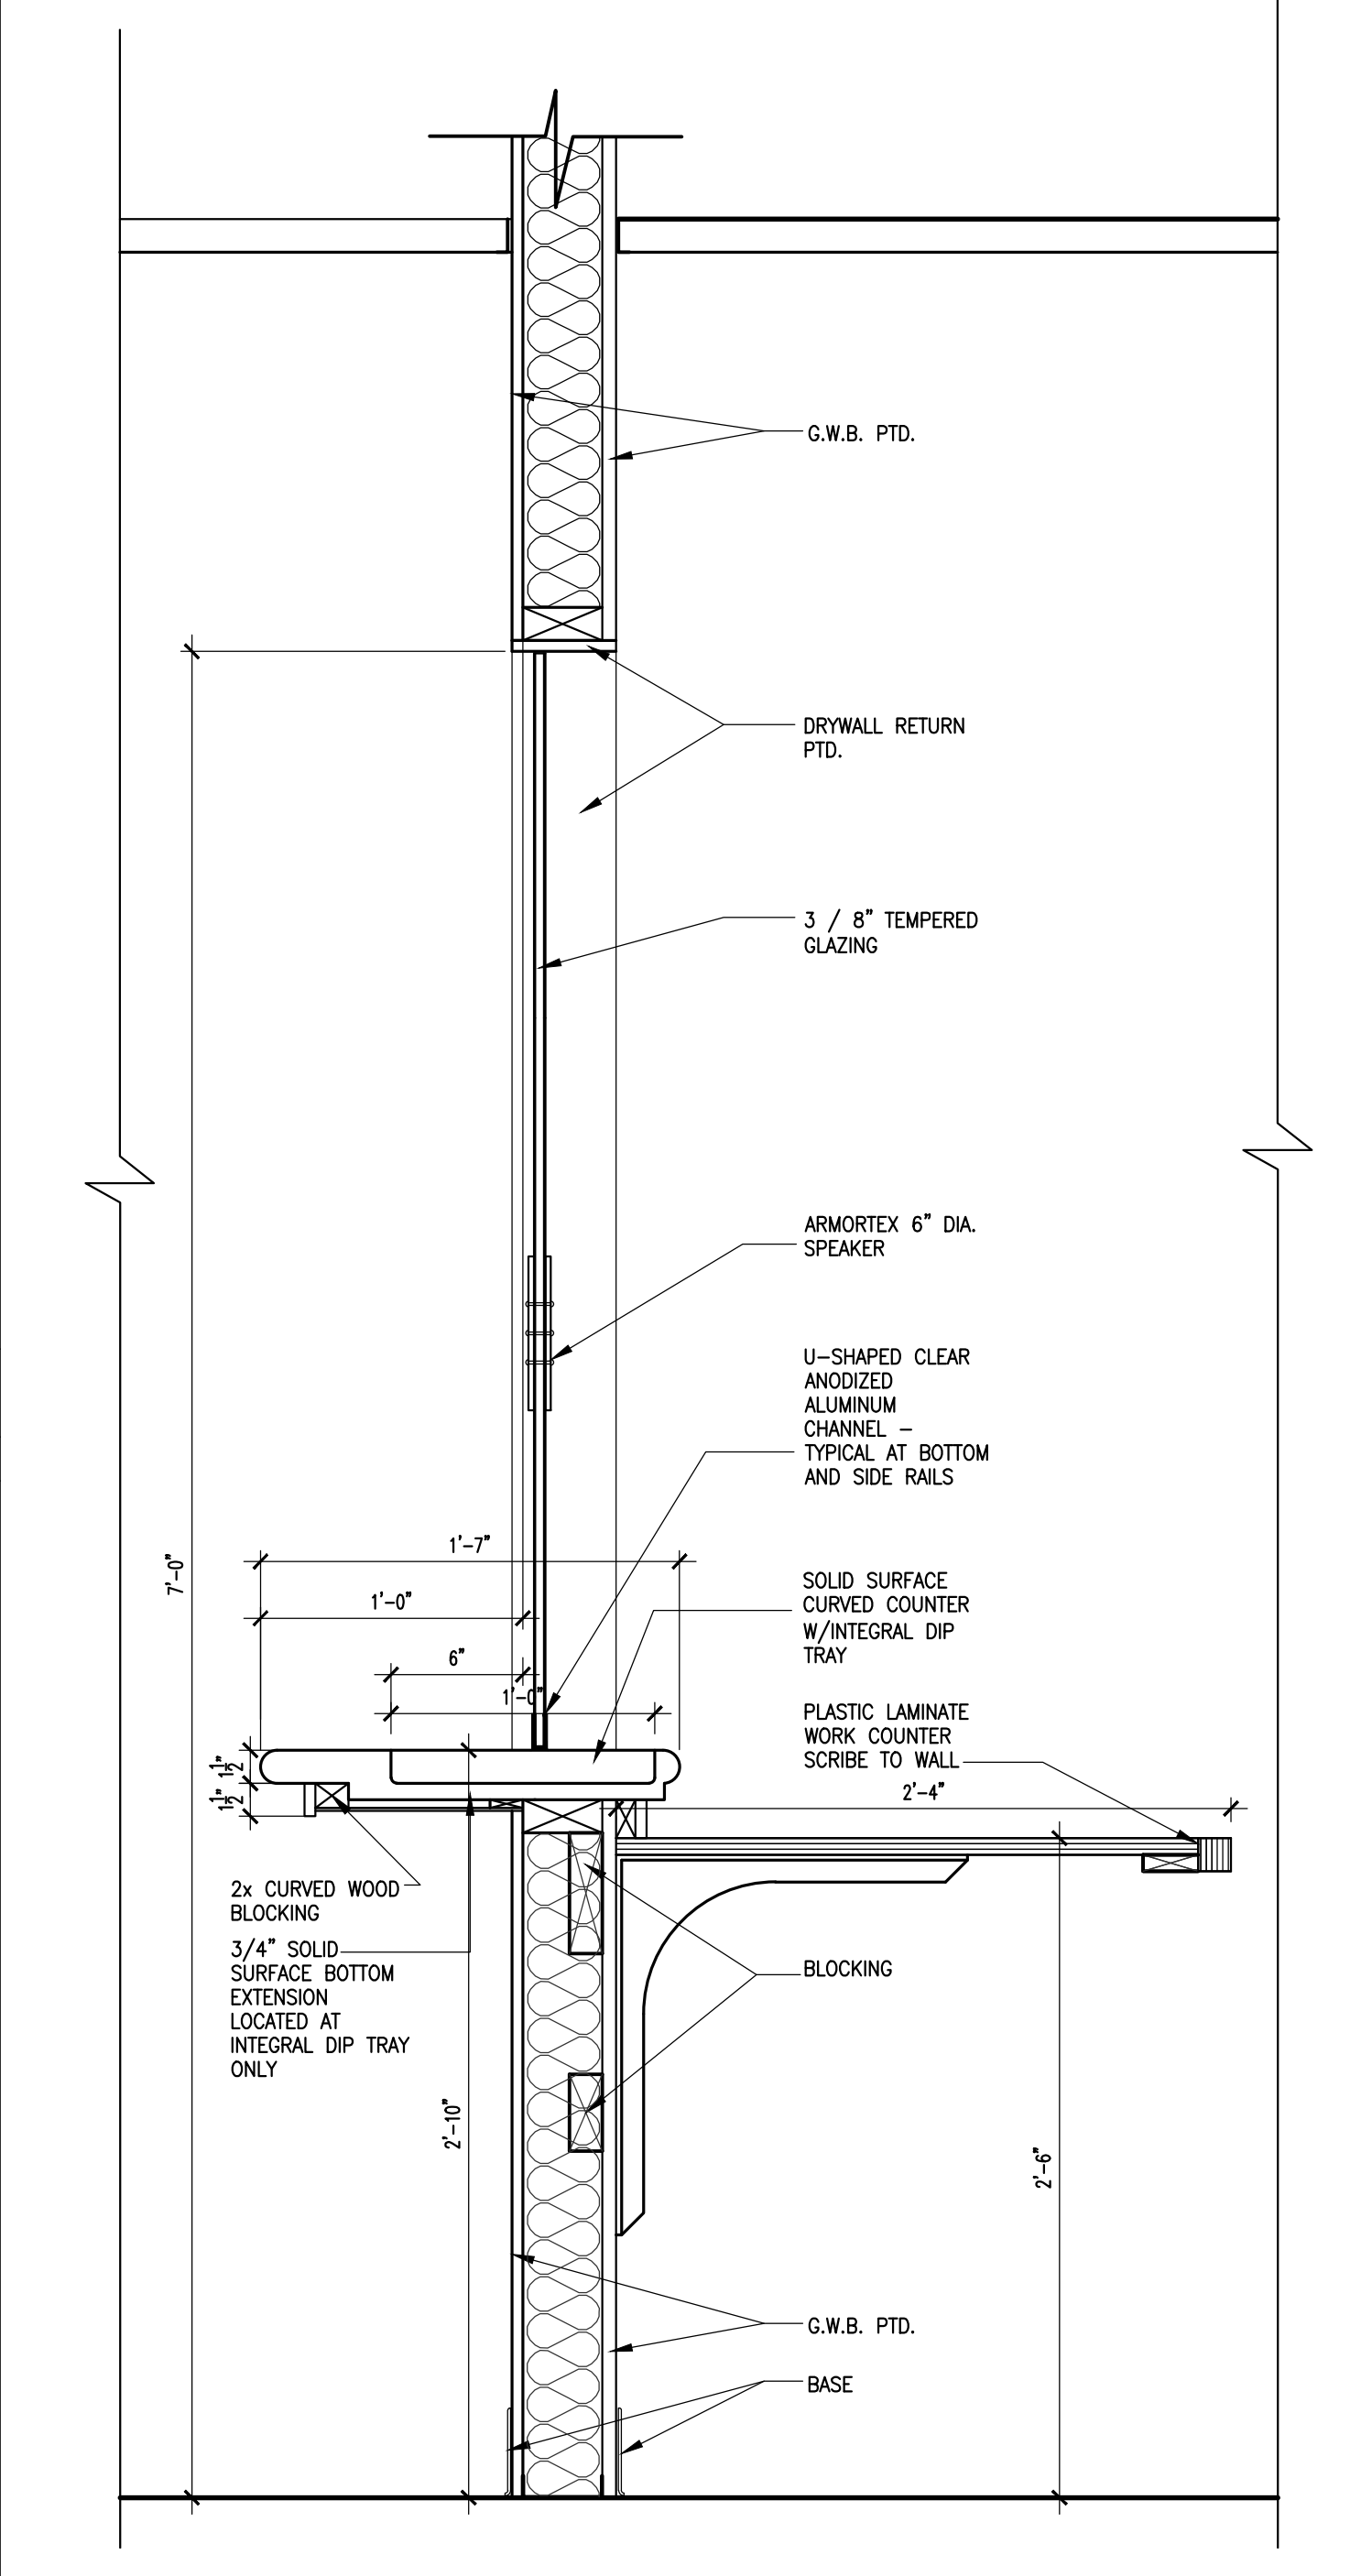


A12 SECTION AT TRANSECTION COUNTER

1/2=1'-0"

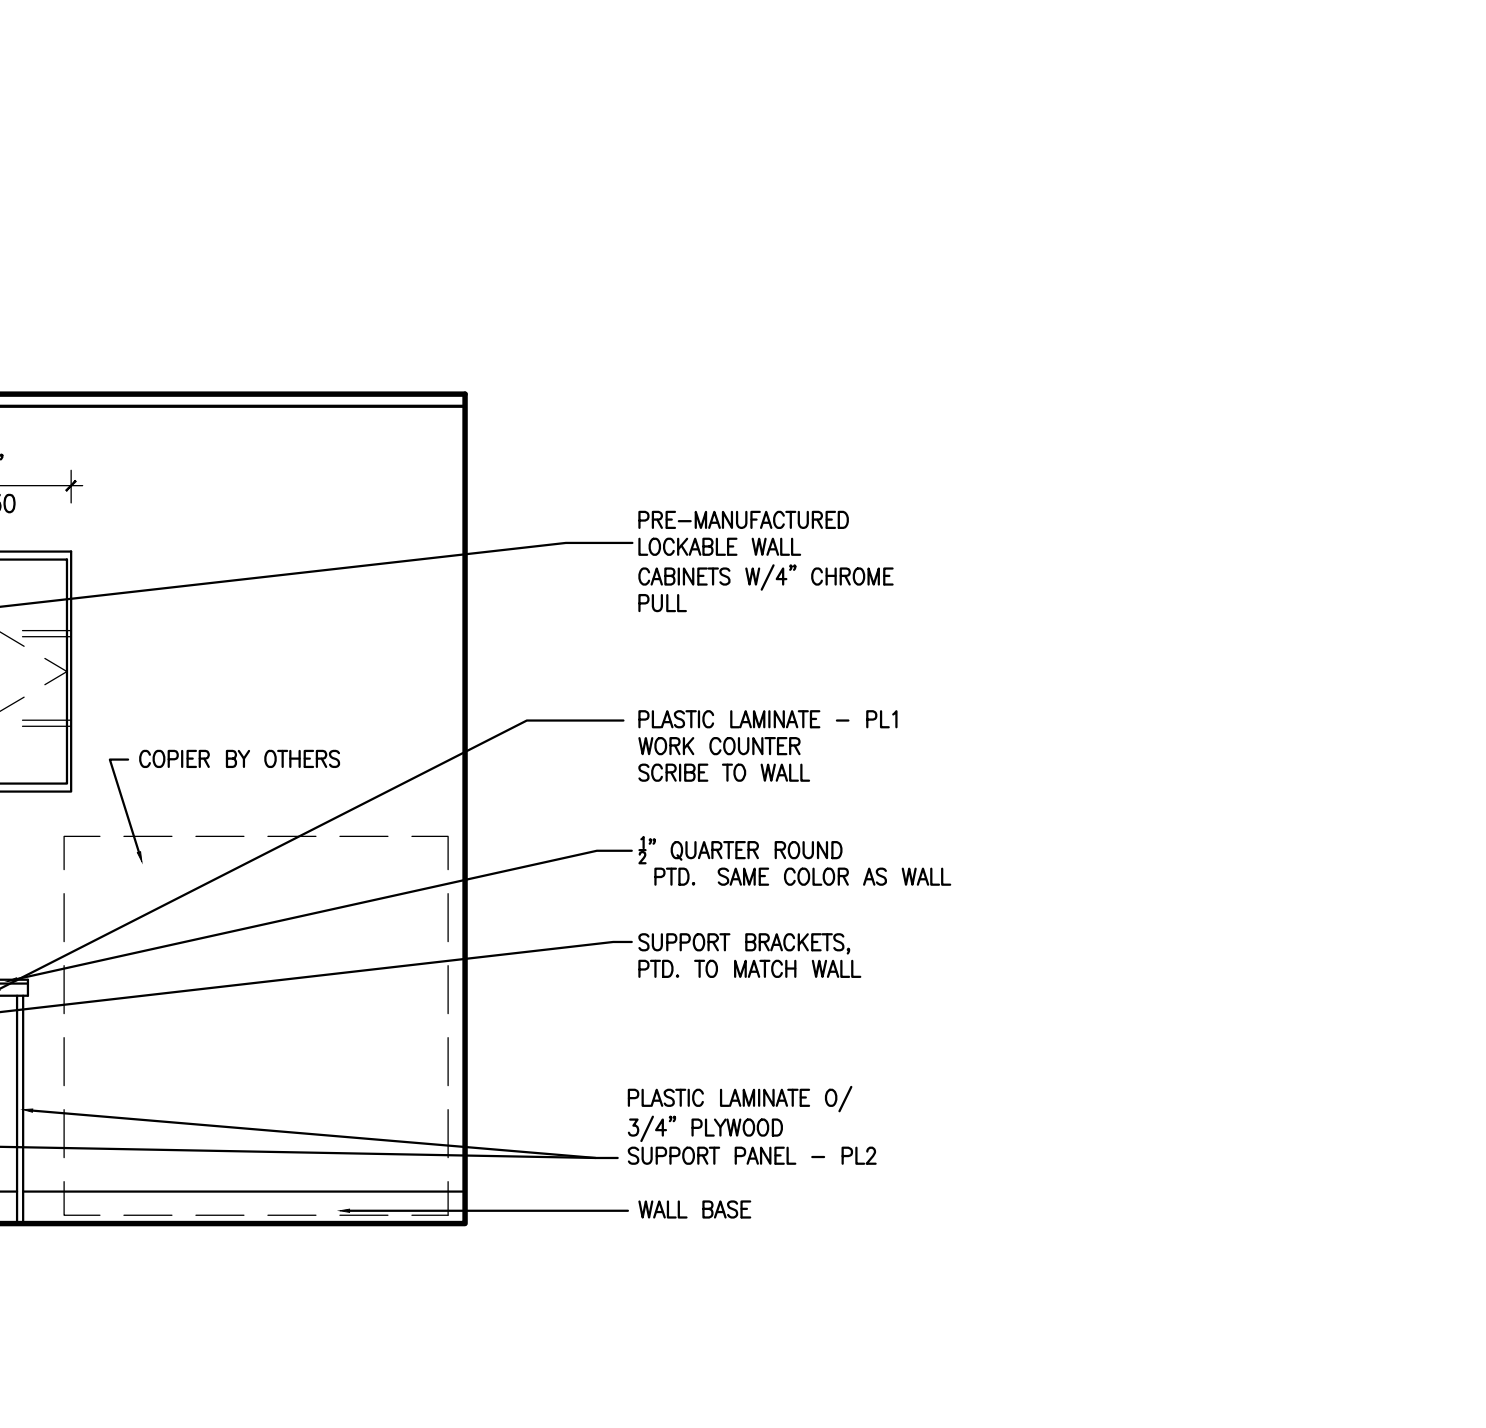


F1 INTERIOR ELEVATION-RECEPTION I03

1/2=1'-0"

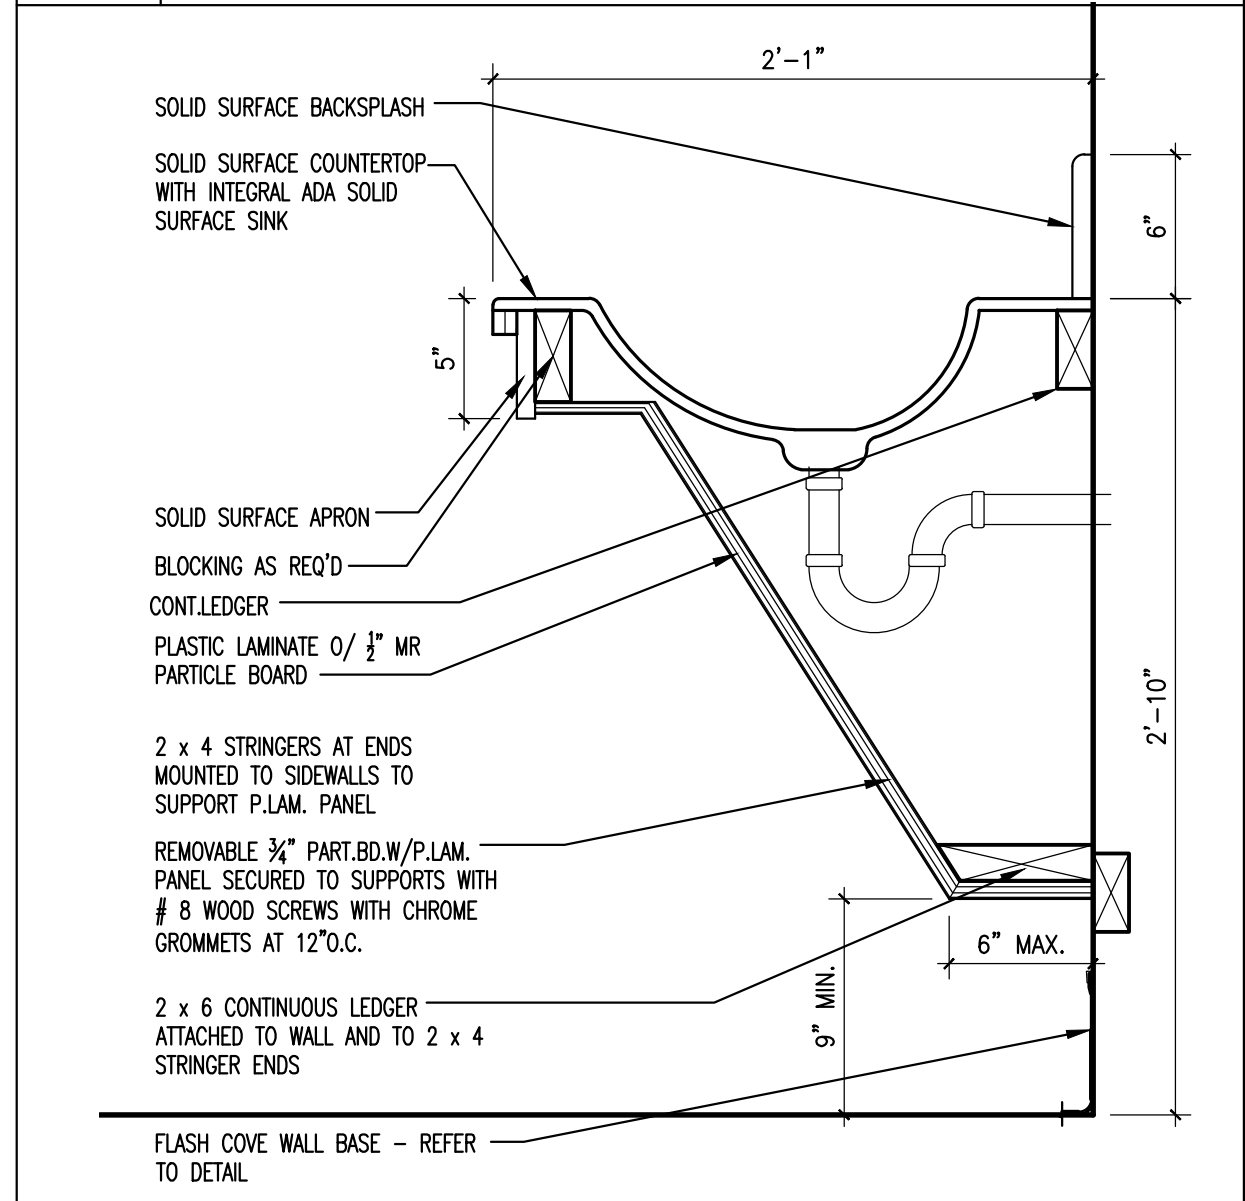


A17 ADA SINK ENCLOSURE

1/2=1'-0"

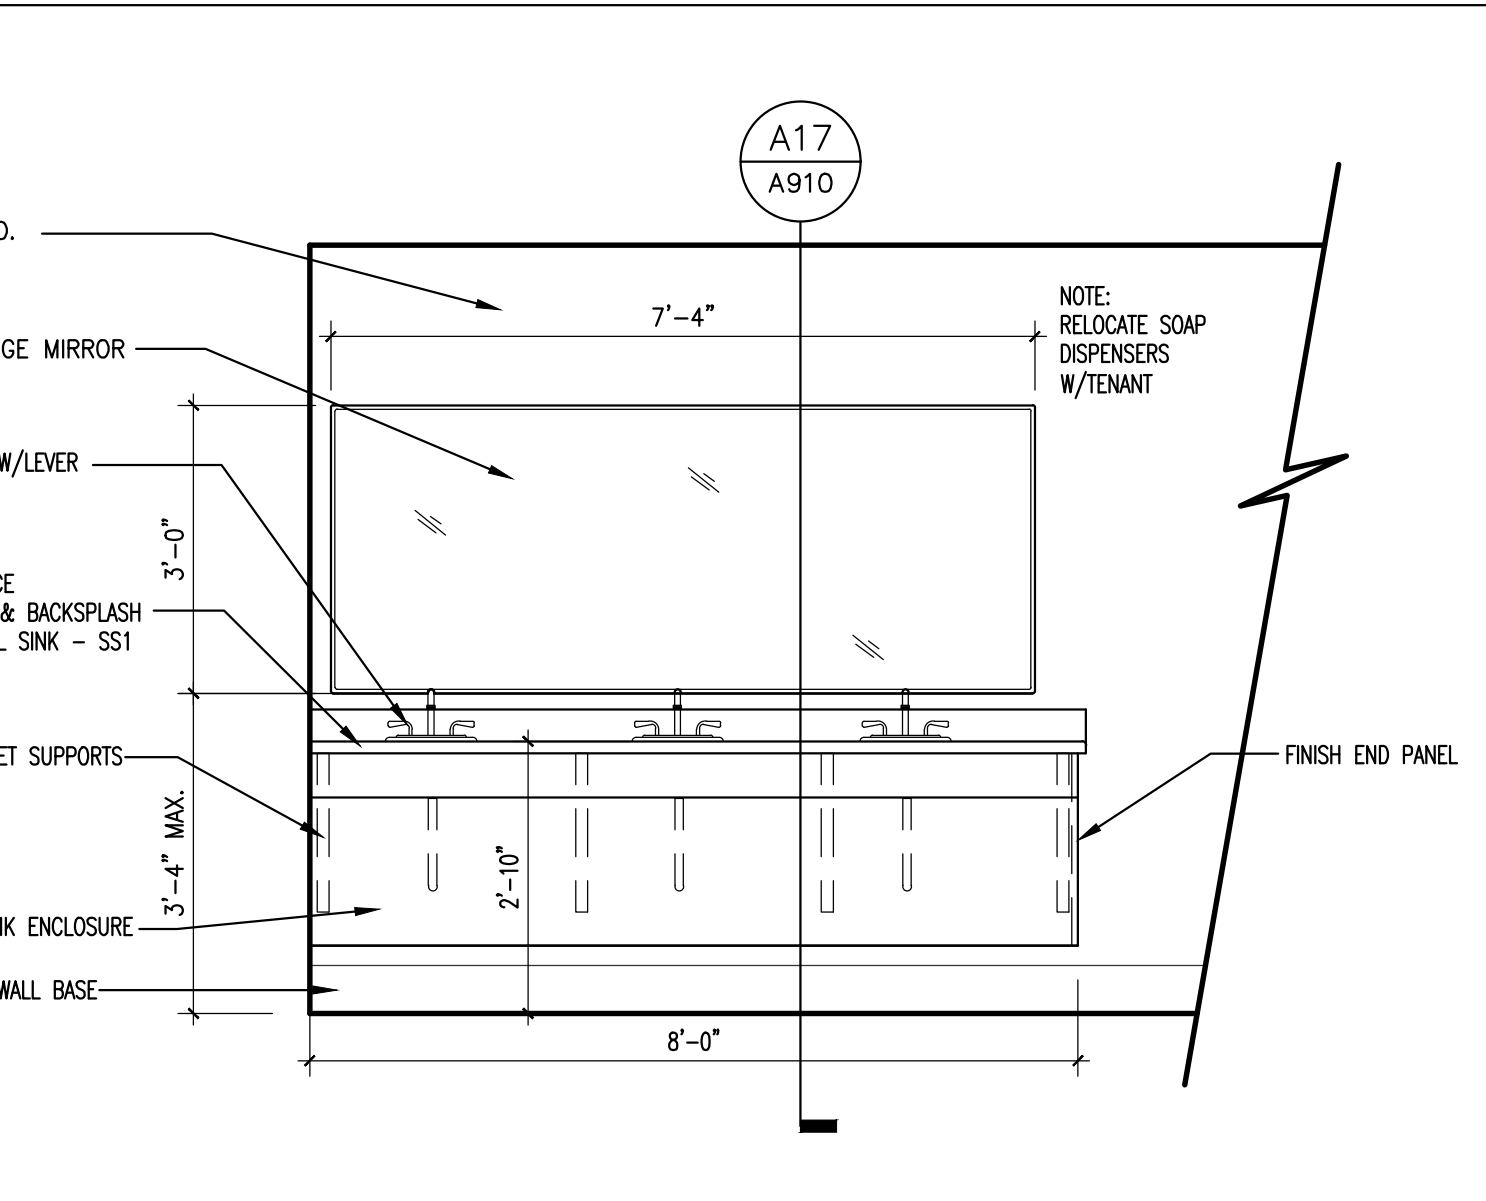

A6 INTERIOR ELEVATION-MENS I33

1/2=1'-0"

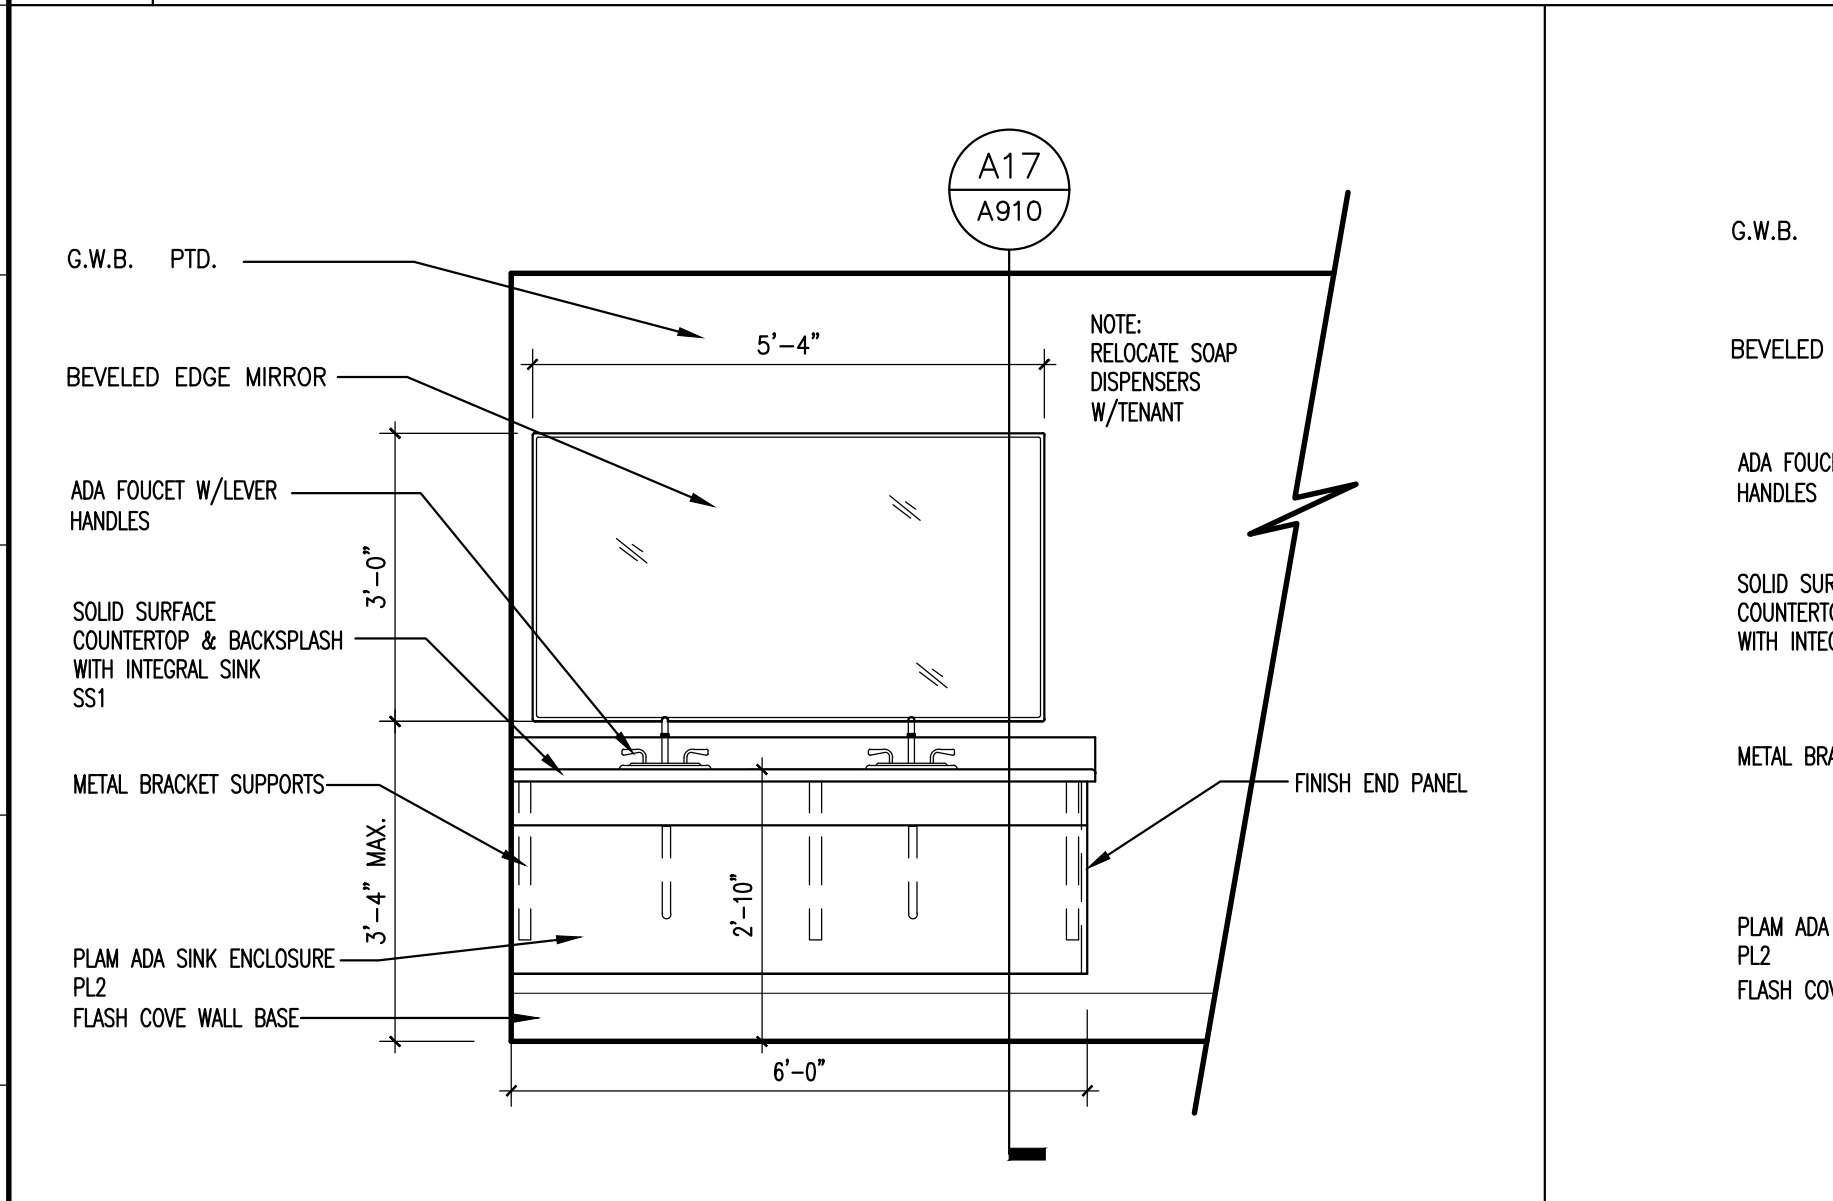

A1 INTERIOR ELEVATION-WOMENS I32

1/2=1'-0"