


298 Harvard St Portland
Bath Renovation

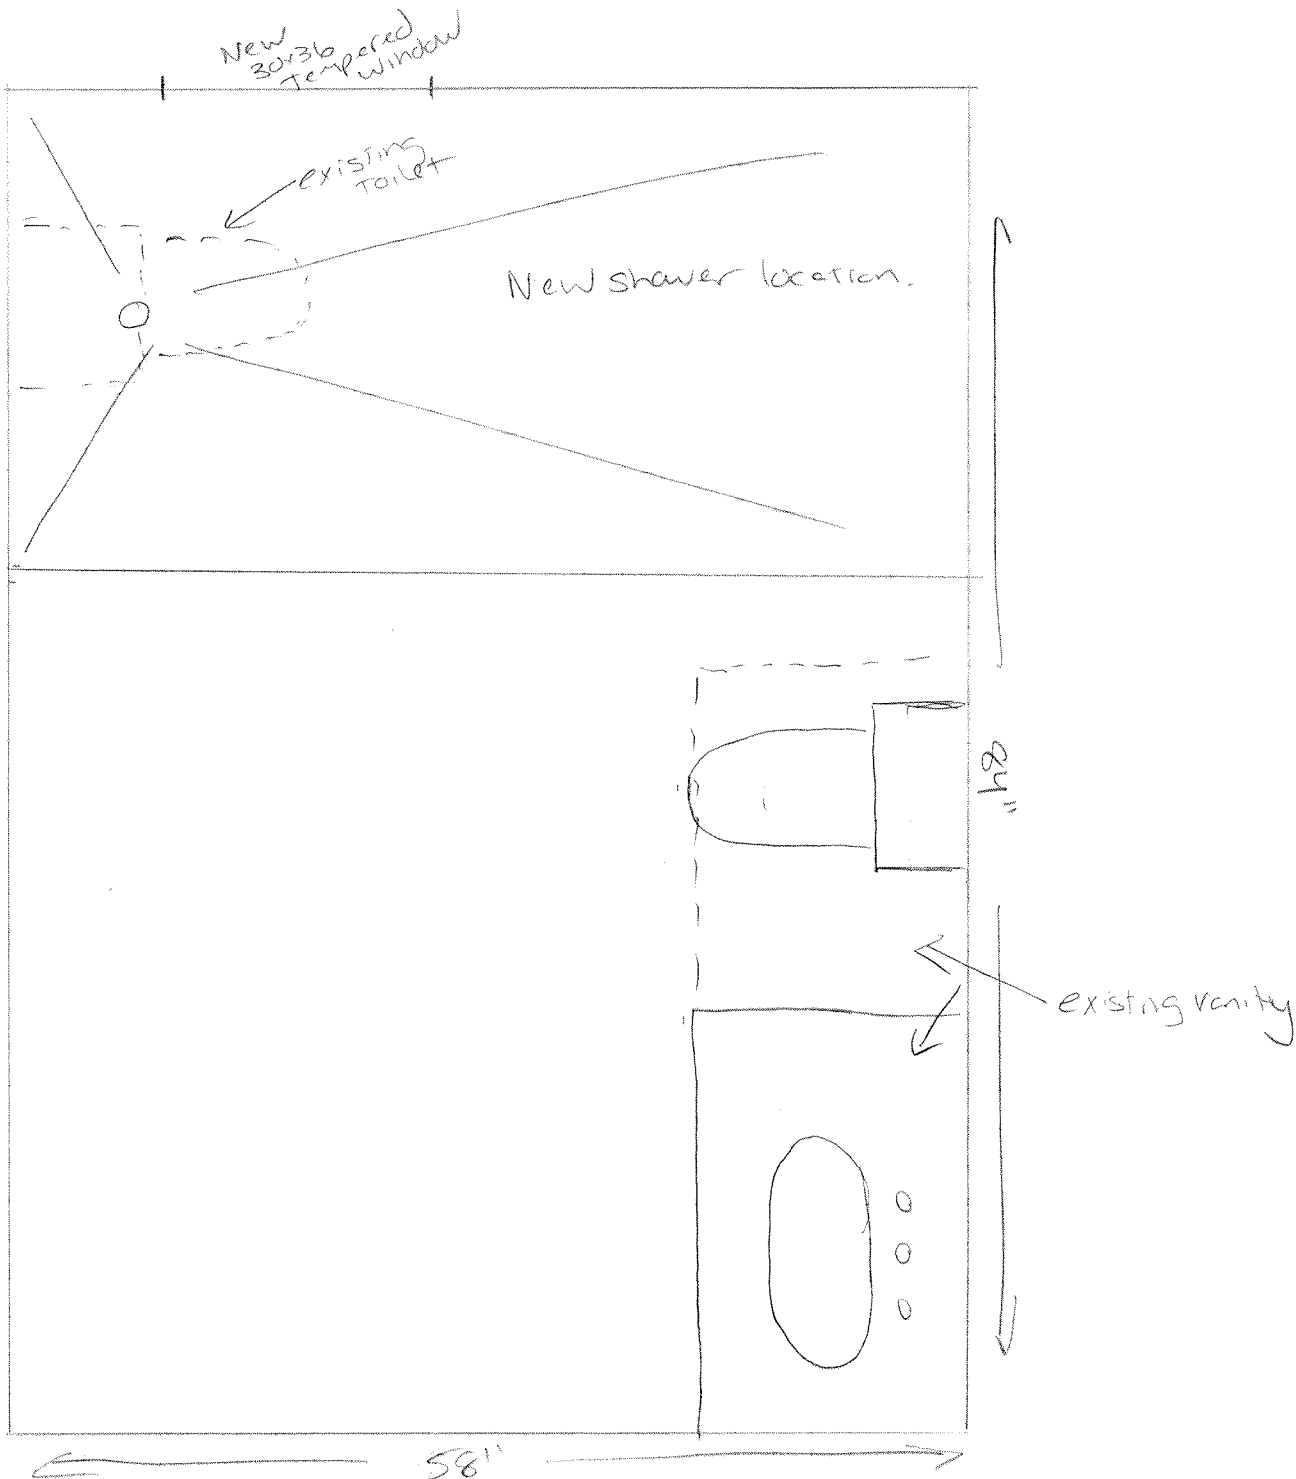

- - - - - existing denoted by

Martinez floor plan proposed.