


north + south
Elevation framing

set

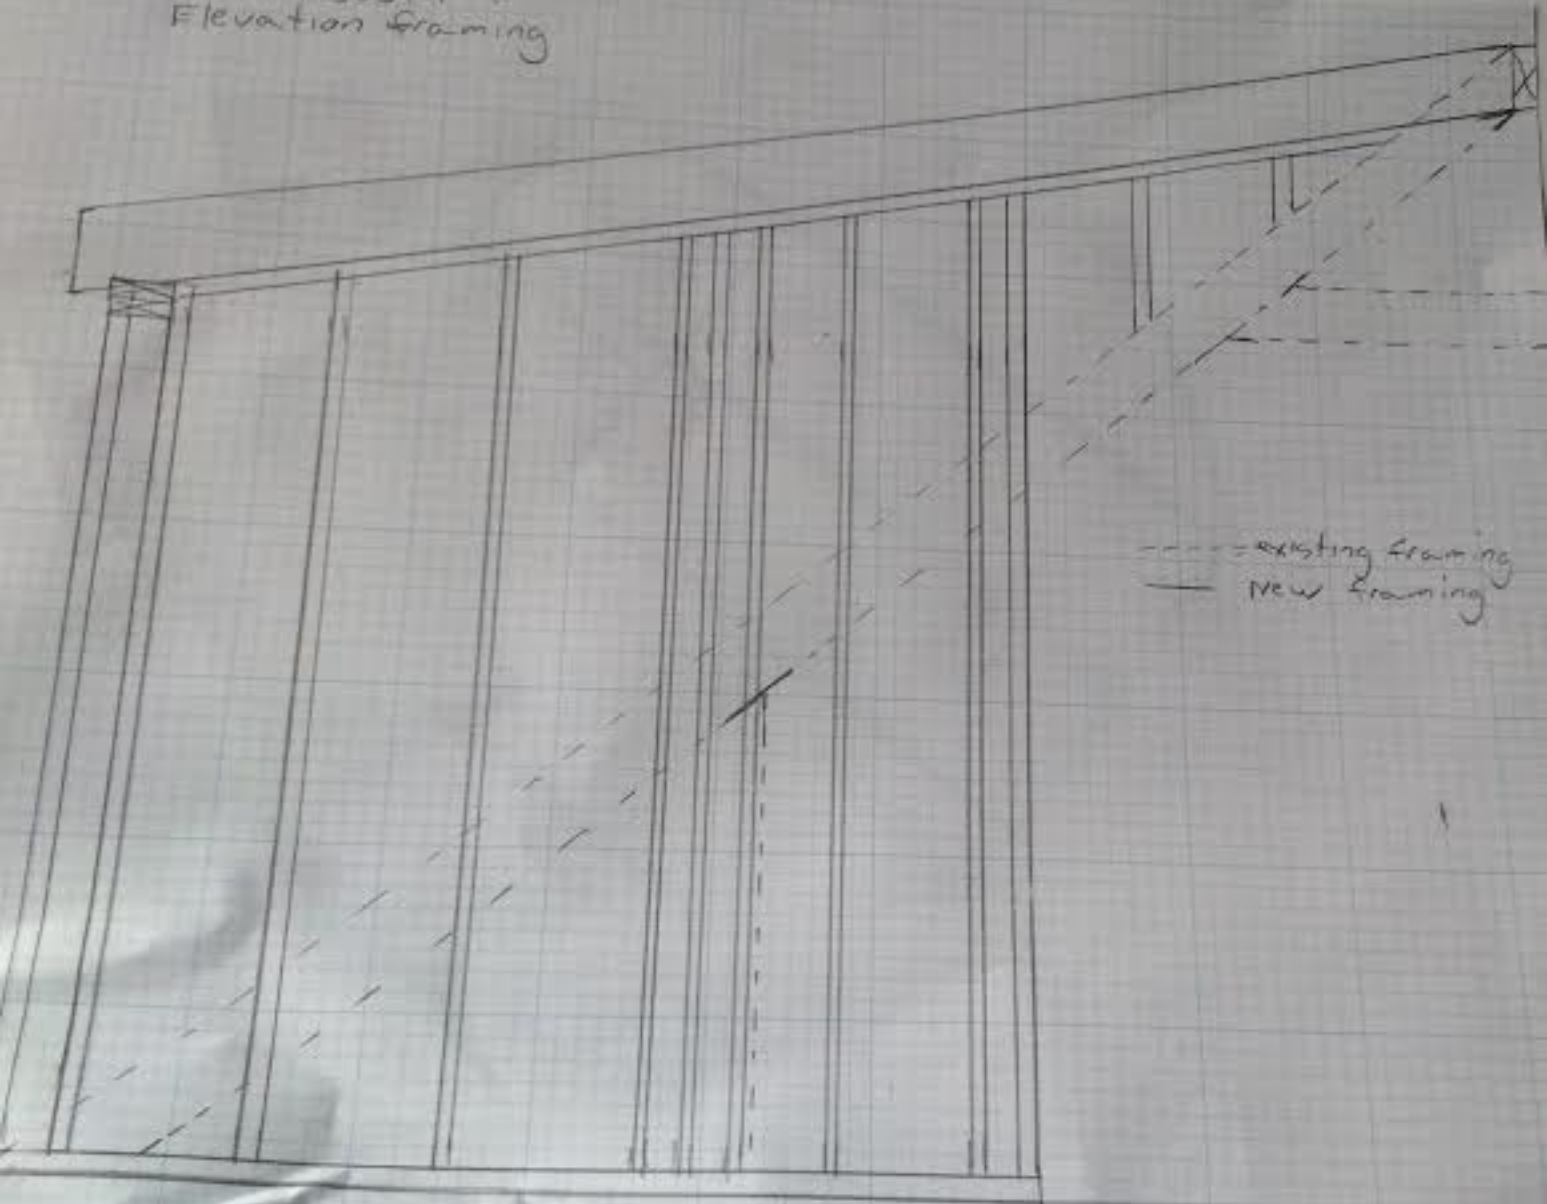

--- existing framing
— new framing

subfloor