


Proposed Roof Rafter
layout

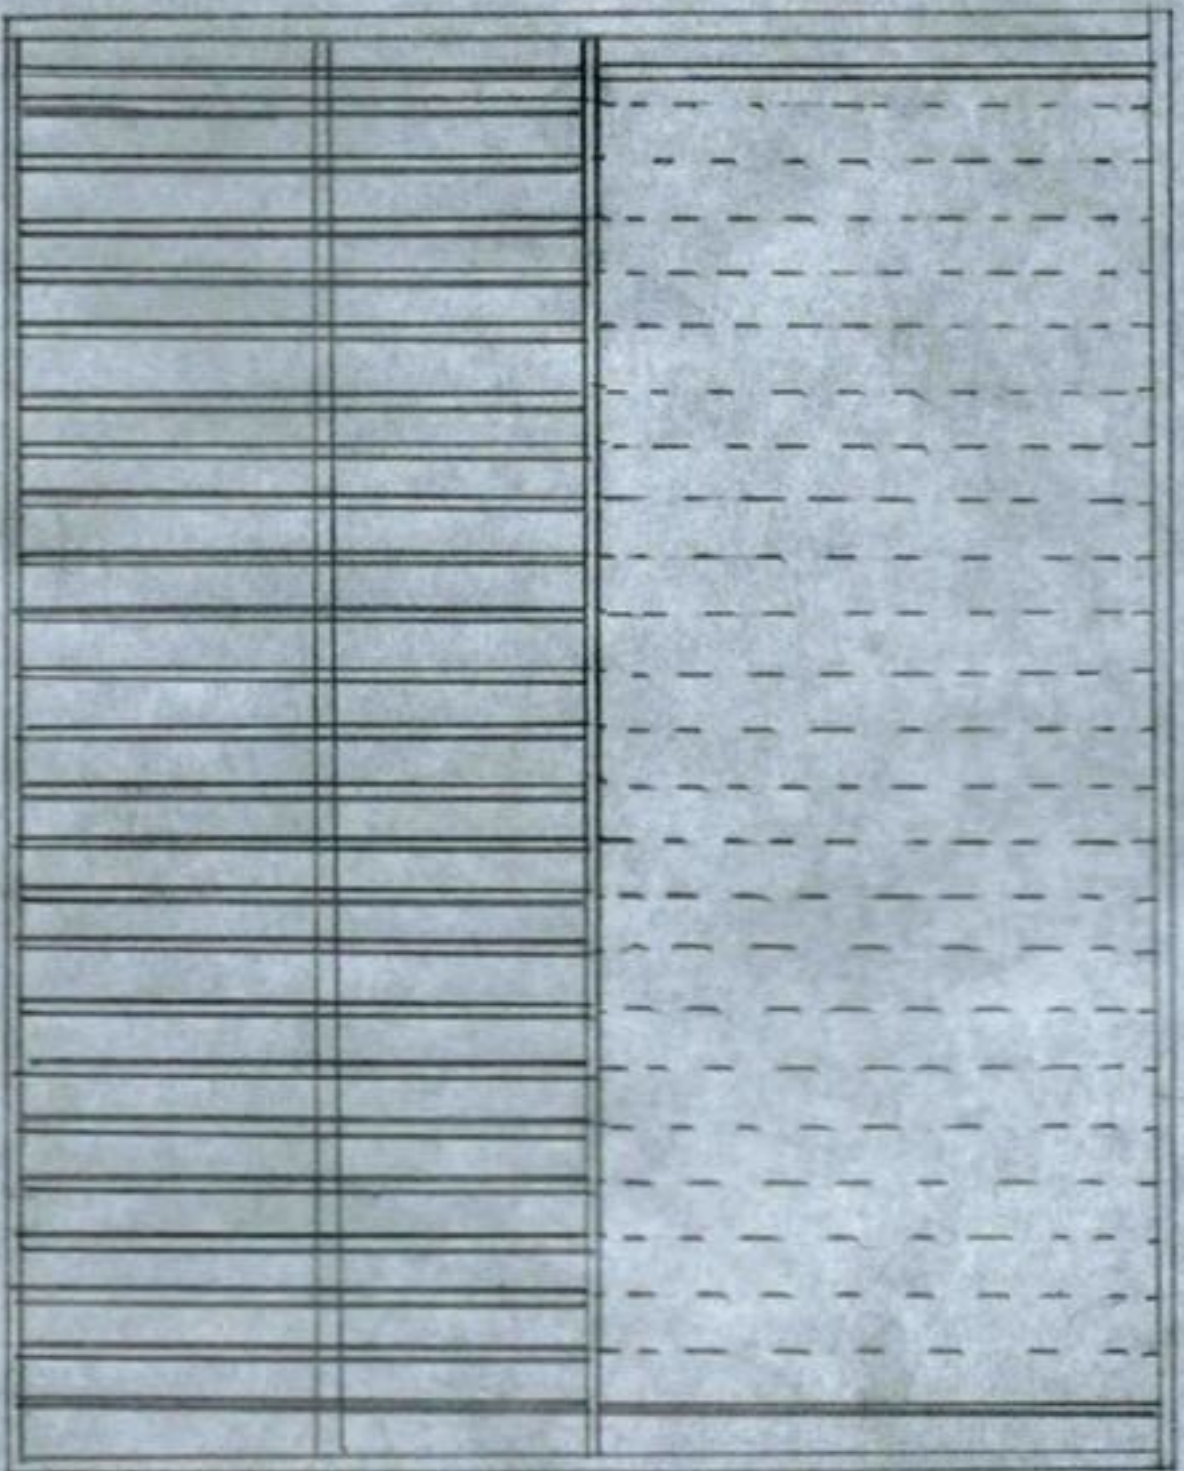

existing : ———

NEW : - - - - -