

LOFT FLOOR FRAMING


CHRISTINE TOOHEY BARN

1/4" = 1'0" 4/11/11


DRAWN BY: PETER TRUSLOW

HOUSES + BARNs BY JOHN LIBBY

CELL 229-5059

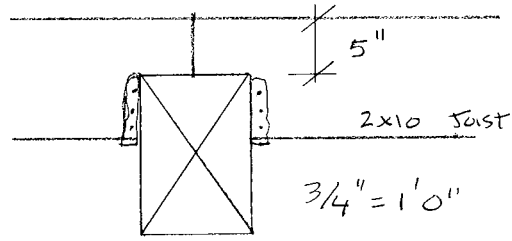

24'

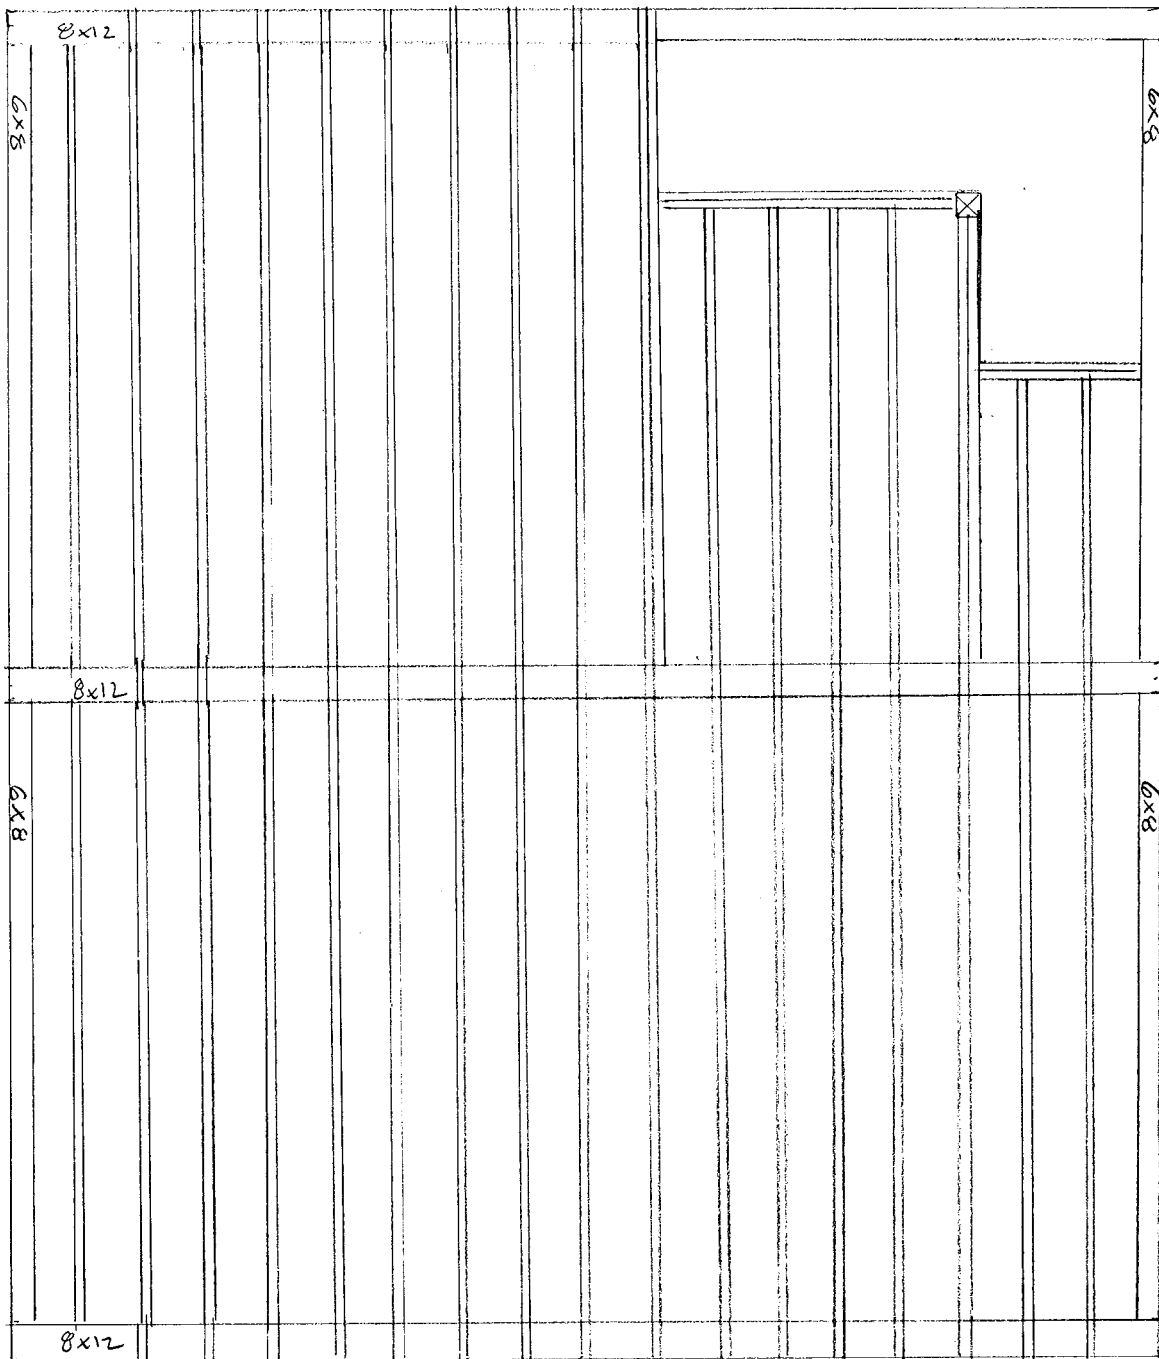



28'

2x10 JOISTS 16" O.C. W/ SIMPSON JOIST HANGERS, 1 EACH JOIST END

POST/NAILER/KNEE BRACE

CHRISTINE TOOHEY BARN

3" = 1'0" 4/11/11

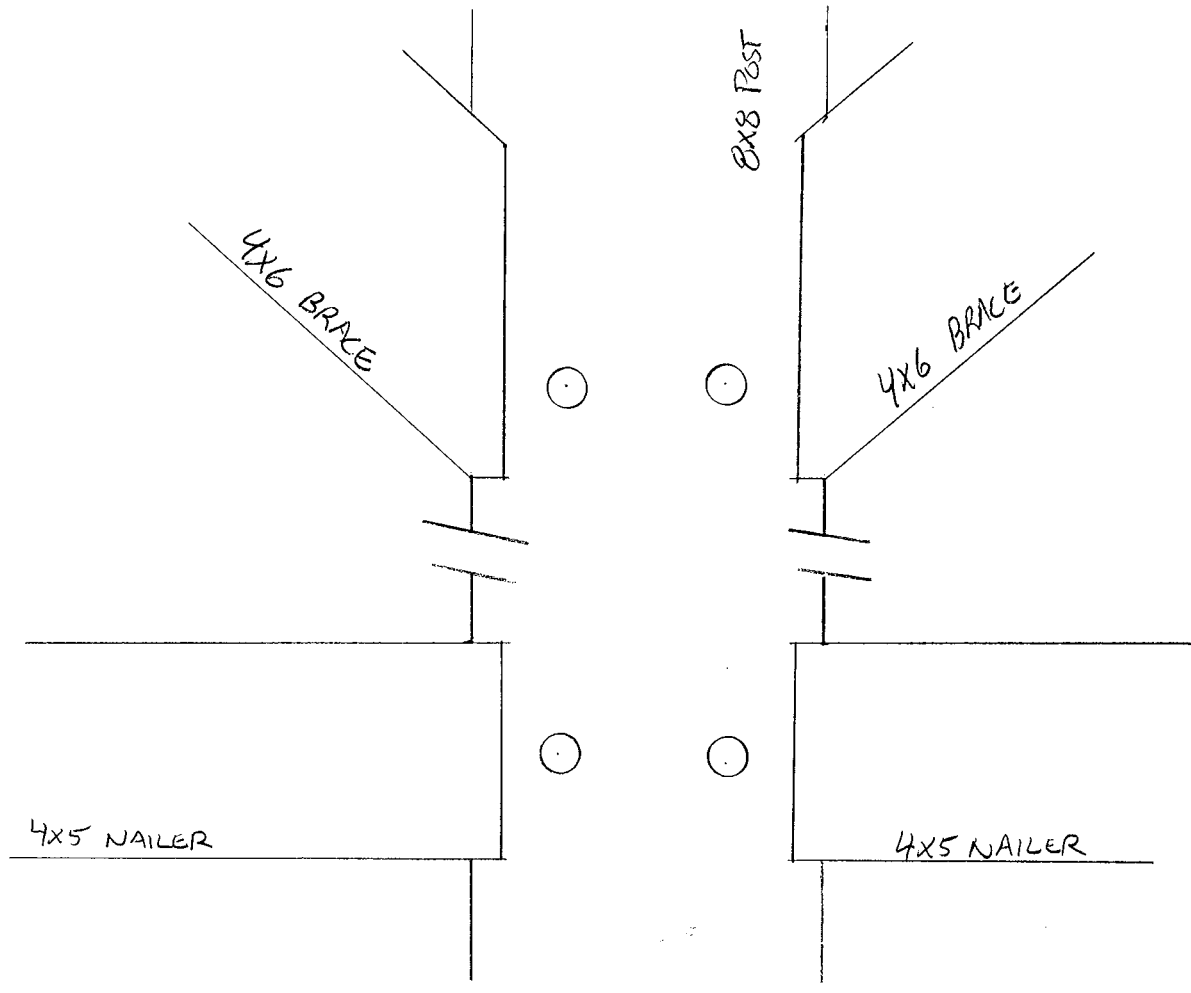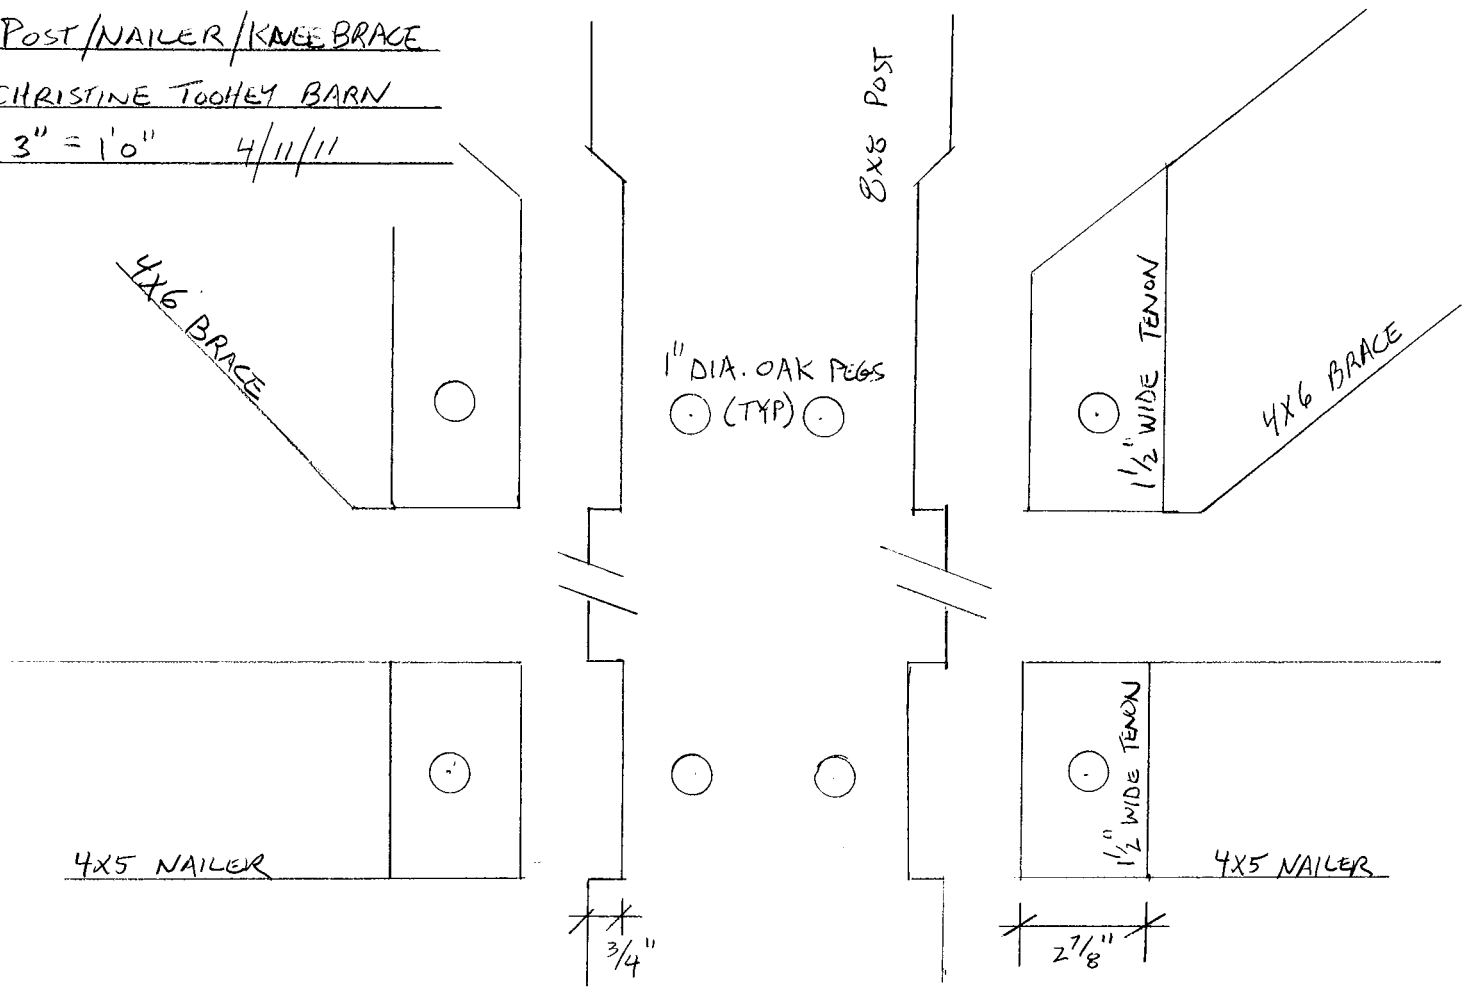

BENT #2 TIE BEAM TO POST

CHRISTINE TOOHEY BARN

3" = 1'0" 4/11/11

