

R3 Zone

155-D-22423

18,148 x .25% = 4,537 $\phi$

Existing 3536  
New 384  $\rightarrow$  3920  $\rightarrow$  OK

Rear 25' Req 40' shown

Side 8' Req 33' & over shown

135.30'

40'

139'

10'

32'

h7

12 x 15'

WALKWAY


87



WALKWAY

40'



135'

BAY STREET

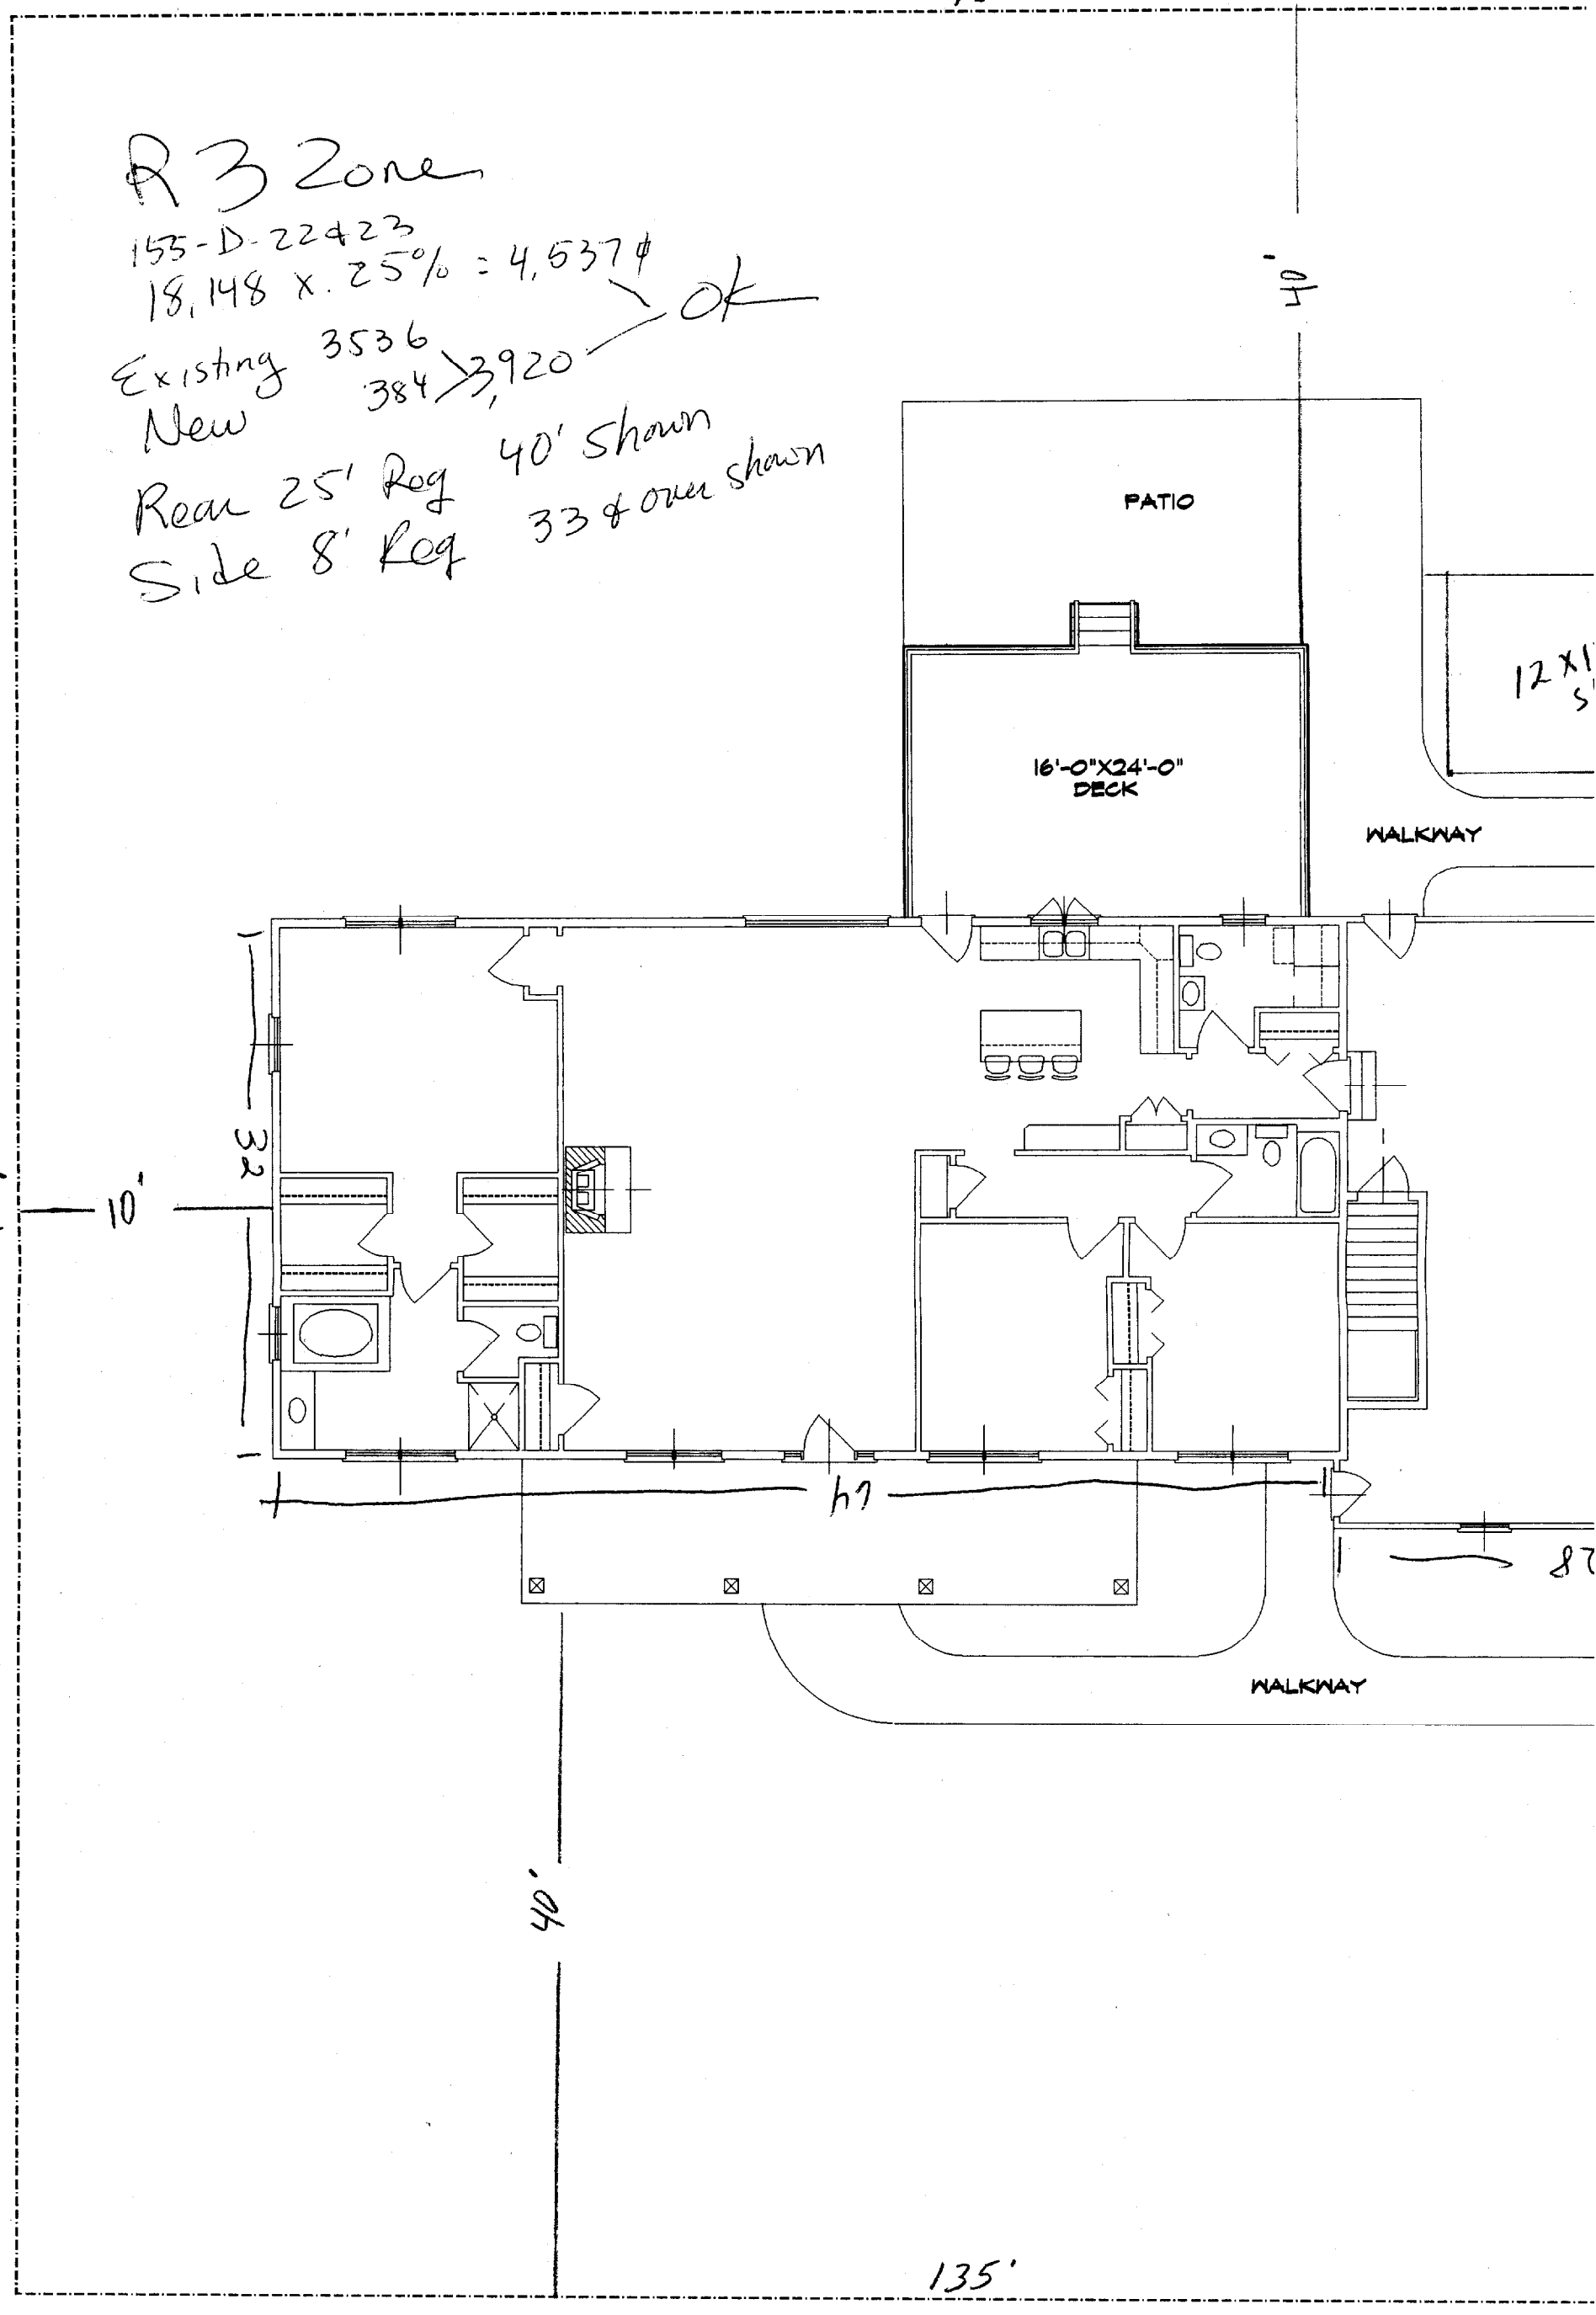

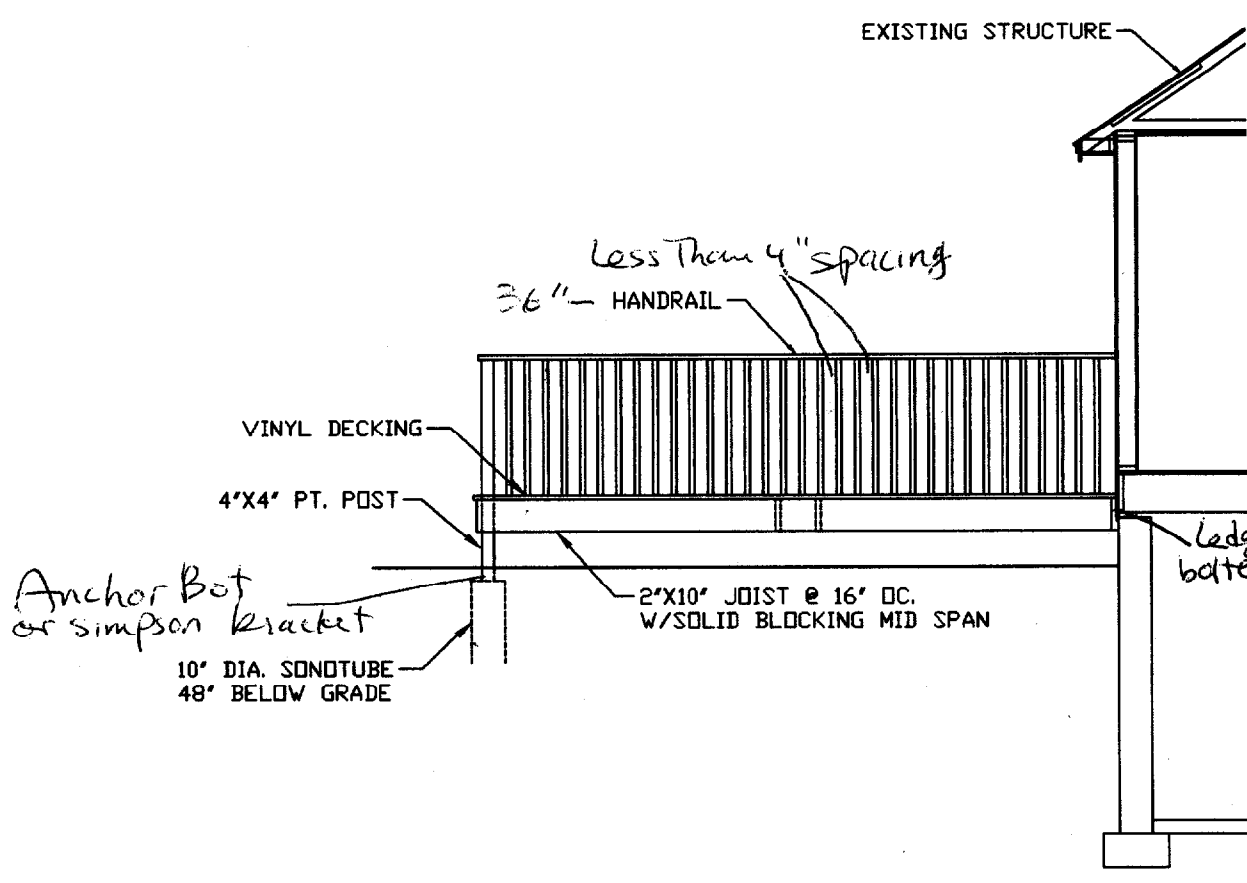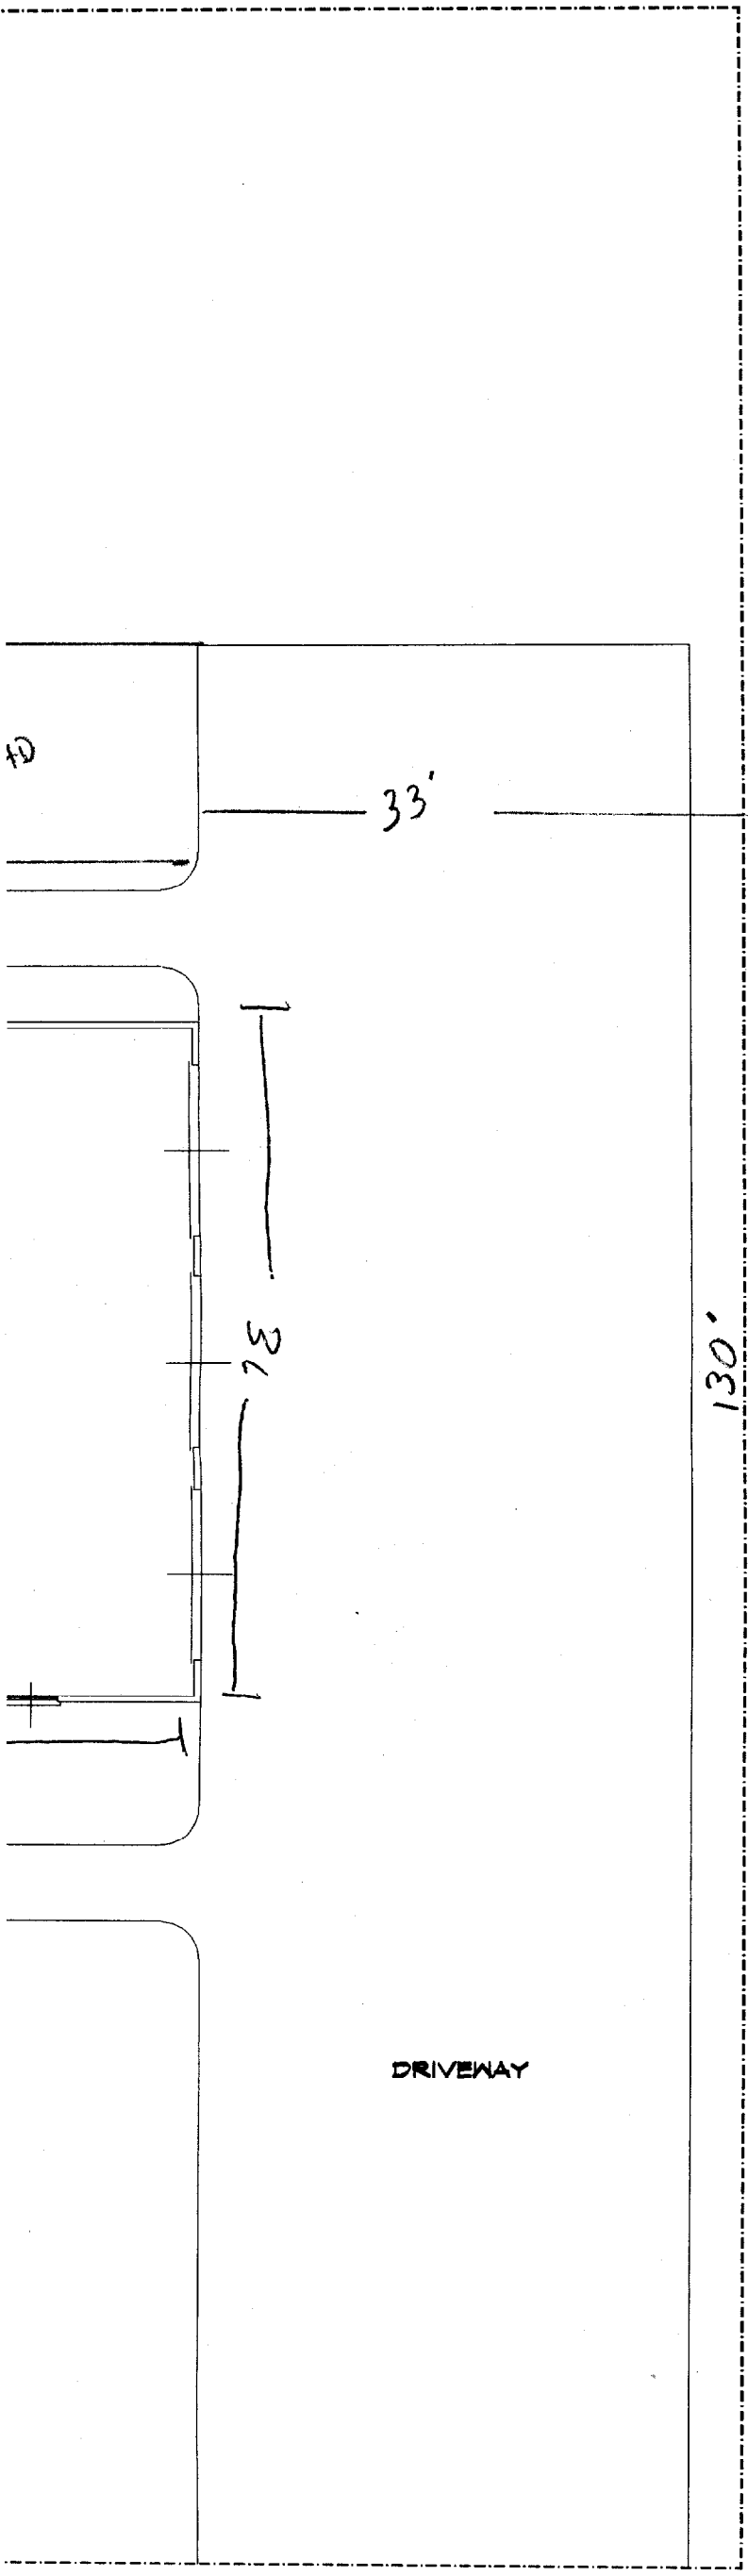

**DECK SECTION**  
SCALE: 1/2"=1'-0"

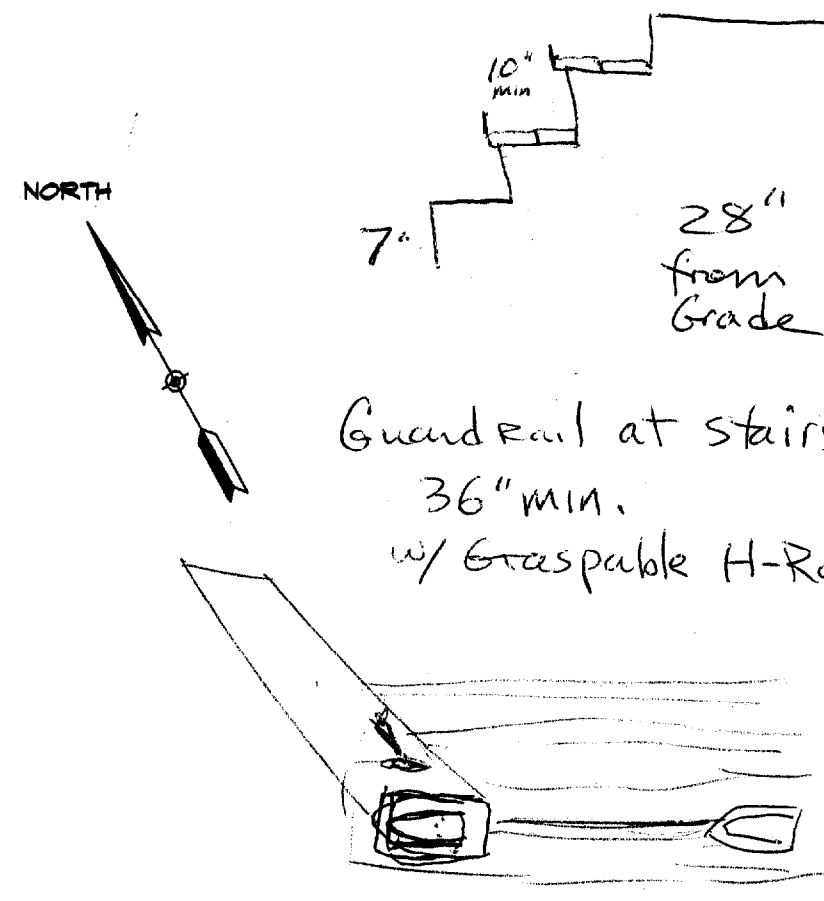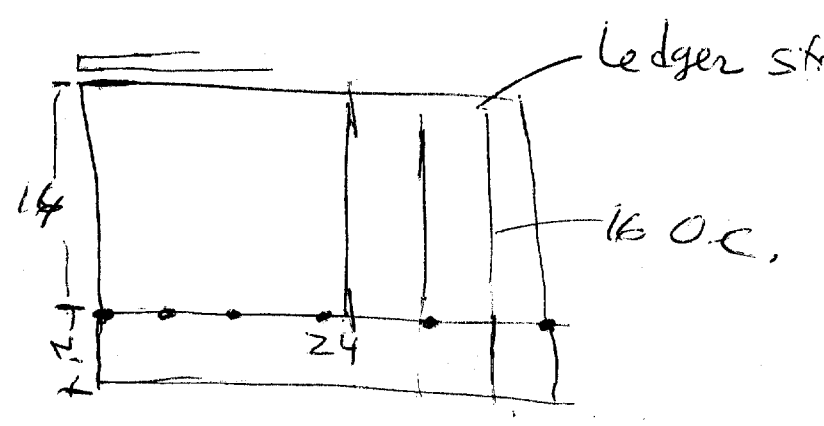

MORIN DRAFTING GORHAM, ME. 895
DECK ADDITION
LANDSCAPE PLAN