




Inspections Division
Date: 08/29/14

PROJECT: Dana & Tammy Posten Residence
Kitchen Remodel
16 Wellwood Road Portland, Maine

SHEET NO. A-4

PROJ NO: 2014-000 BY: BWM DATE: 8/22/14

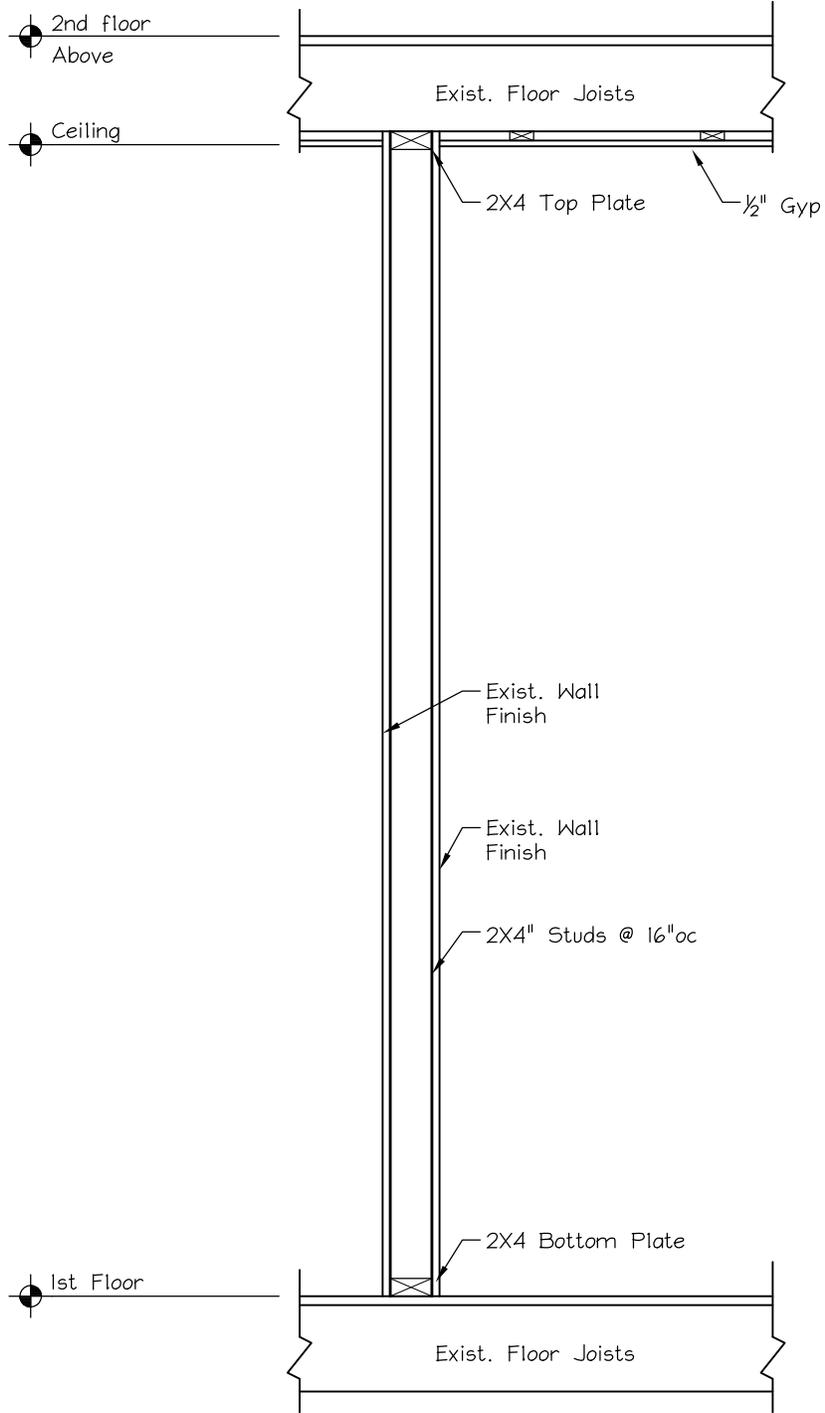

EXISTING WALL PARTITON TO BE REMOVED