


Machado Builders
Adams Deck
11 WELLSWOOD RD

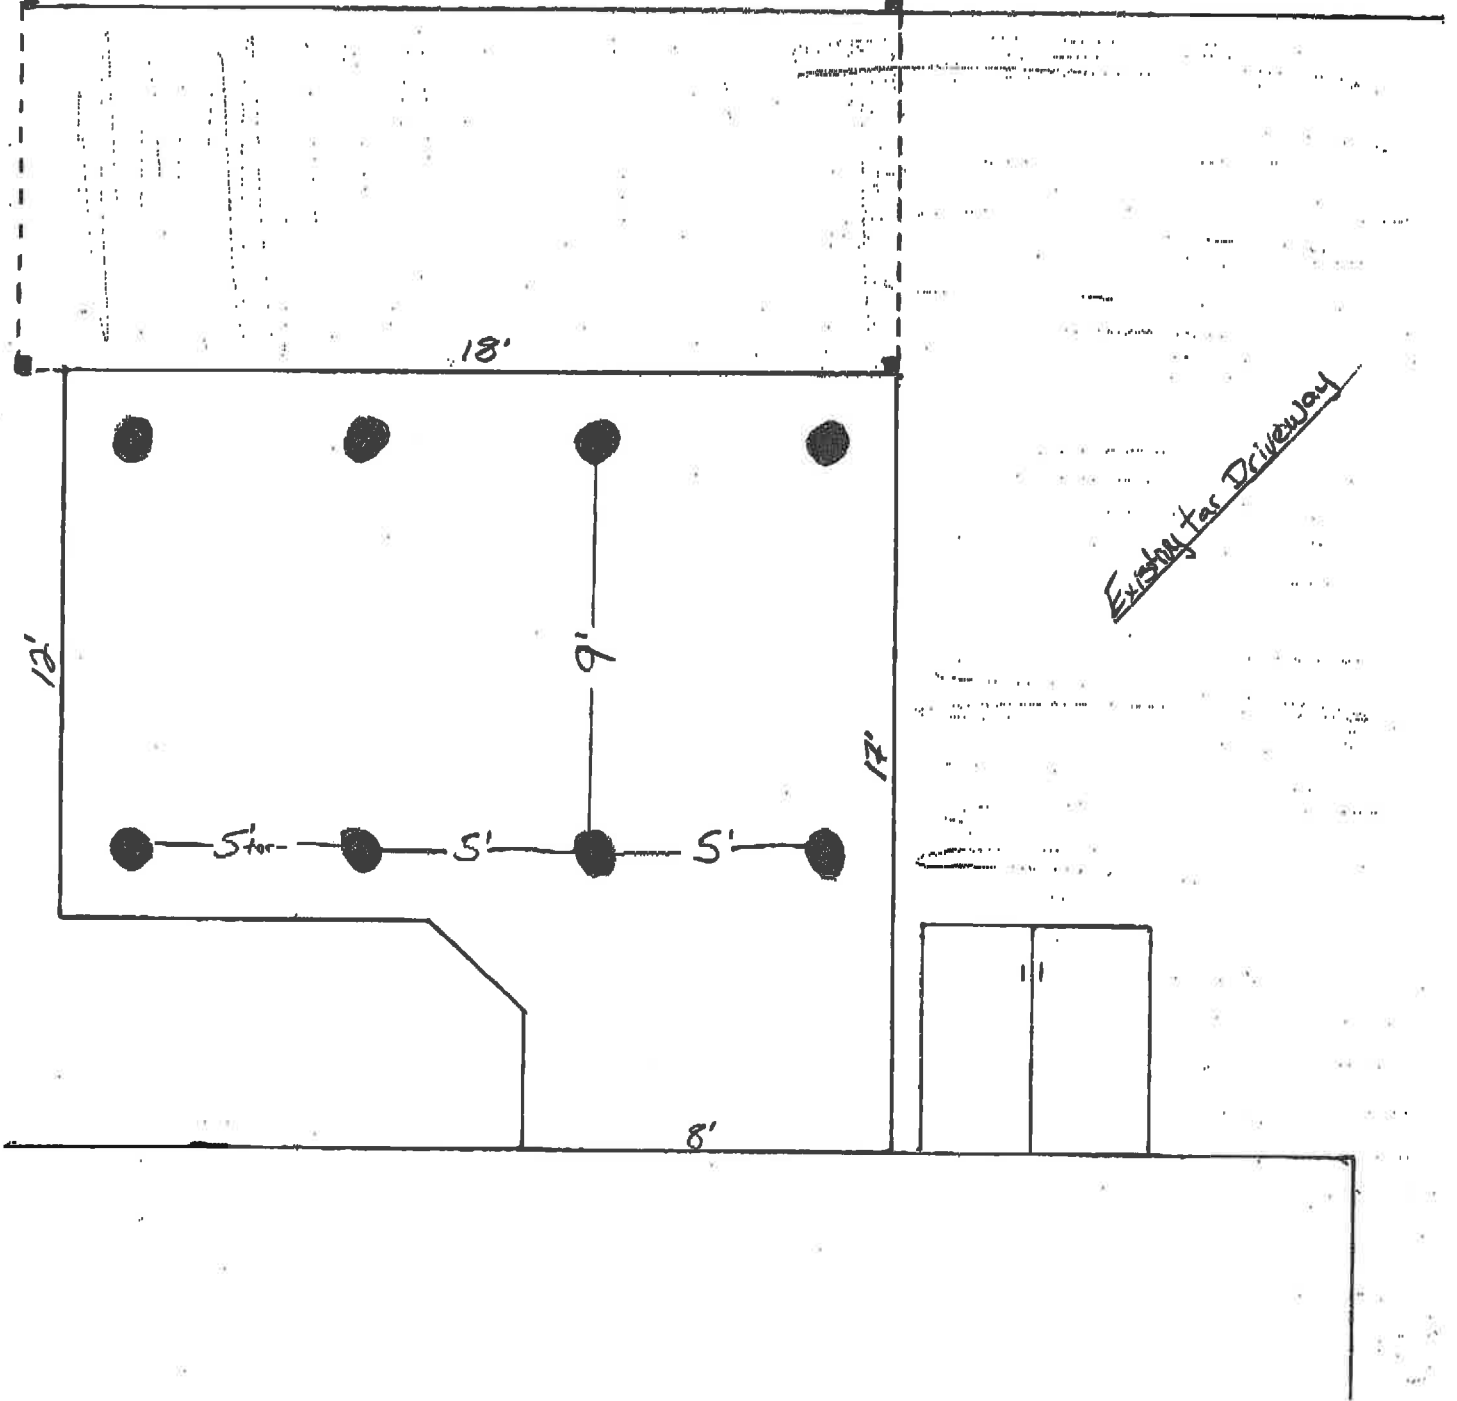

Existing Gas Driveway