


HOUSE

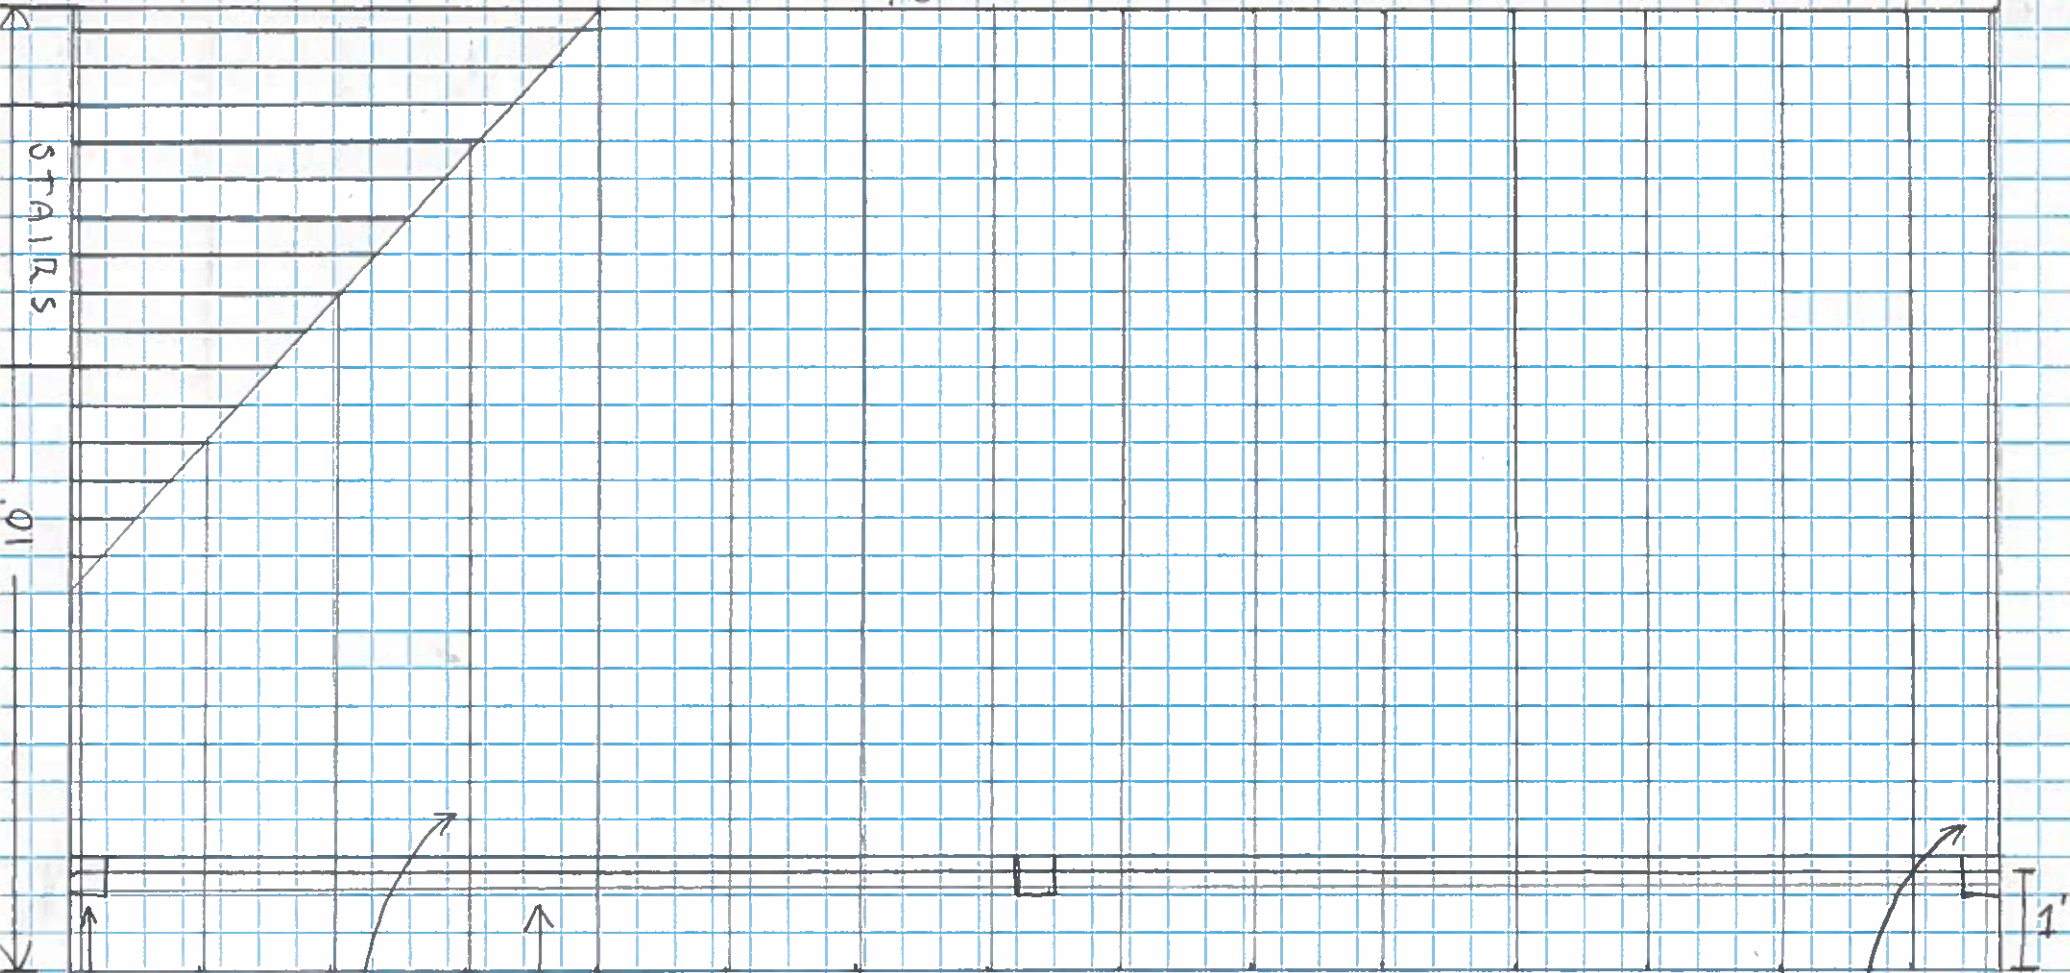

STAIRS

10'

6x6 COLUMN

6x12 BEAM

2x8 JOISTS @ 16" O.C.
w/ HANGERS @ EACH END

DOUBLE END JOIST

20'

ALL FRAMING PRESSURE TREATED
OVERALL SIZE 10' X 20'

NOT TO SCALE

Seth

FRAMING DETAIL - DECK FLOOR