

NOTE: SEE PHOTOS

50' to Hall
TO BE ADDED

80 steps
7 1/4 x 11 steps
x 6' + 4" w


LANDING

40' to Hall

TO BE ADDED

14' x 10" x 4' 6"

90 steps
7 1/4 x 11
steps
x 6' 5" w

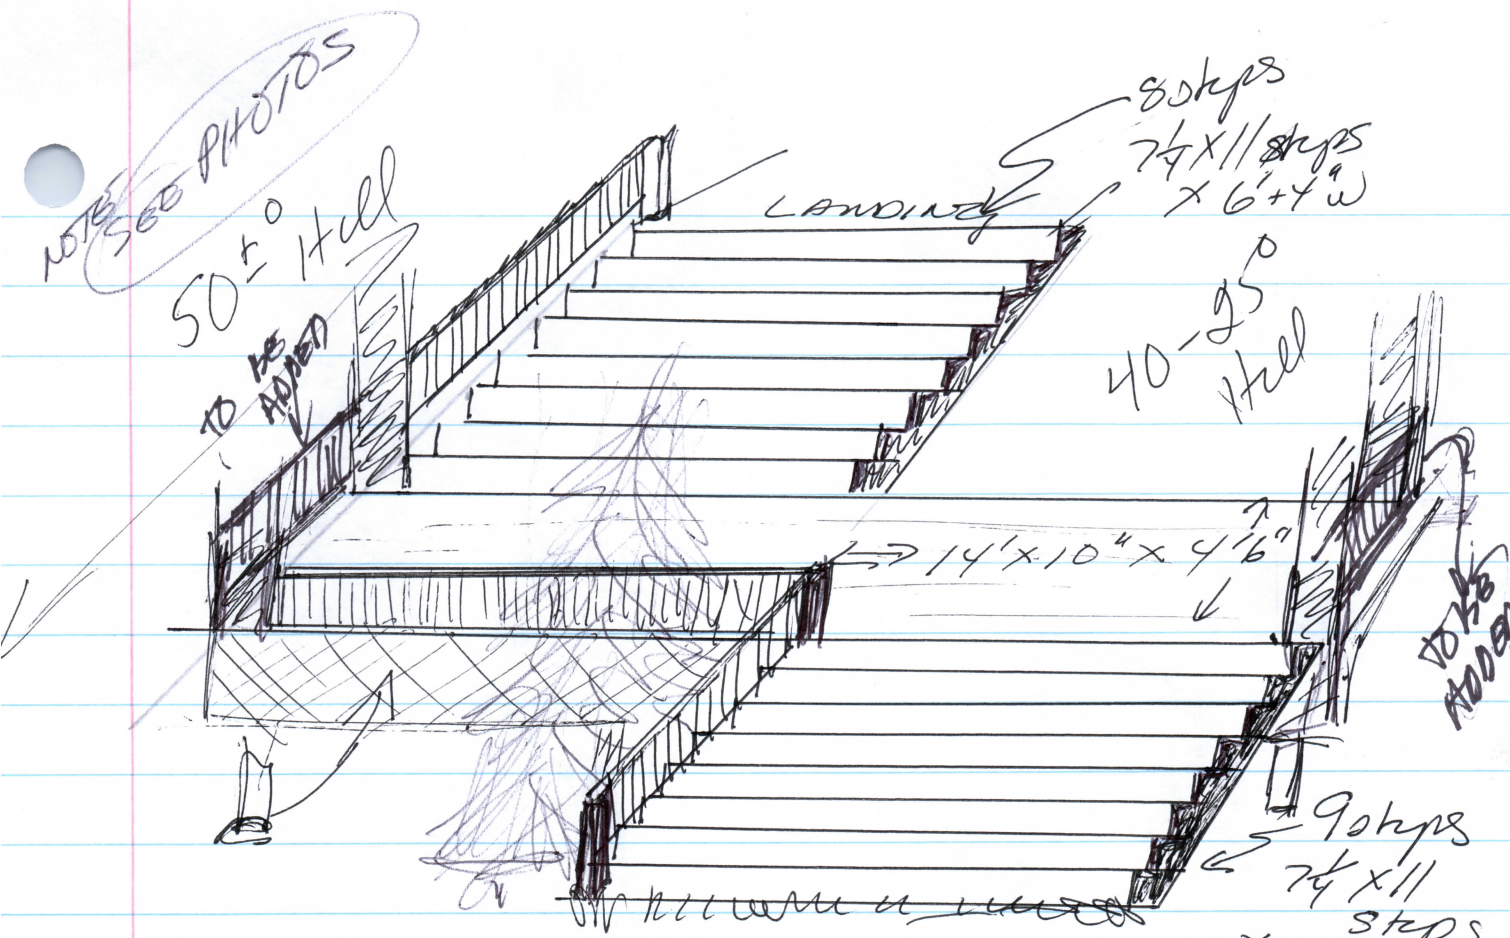

EXISTING

Support AGAINST Hill slope

is 6x6" PT BEAM on cement pads

TRANSITION platform Break (for the 17-18 steps)
is supported on front by

4" x 4" PT sitting on pre-formed concrete
support post Block for 4x4
or as needed SONOTUBE

for STEEP SLOPE AREAS

NOTE: NOT TO SCALE