


1 WEST ELEVATION  
 $\frac{1}{4}'' = 1'-0''$

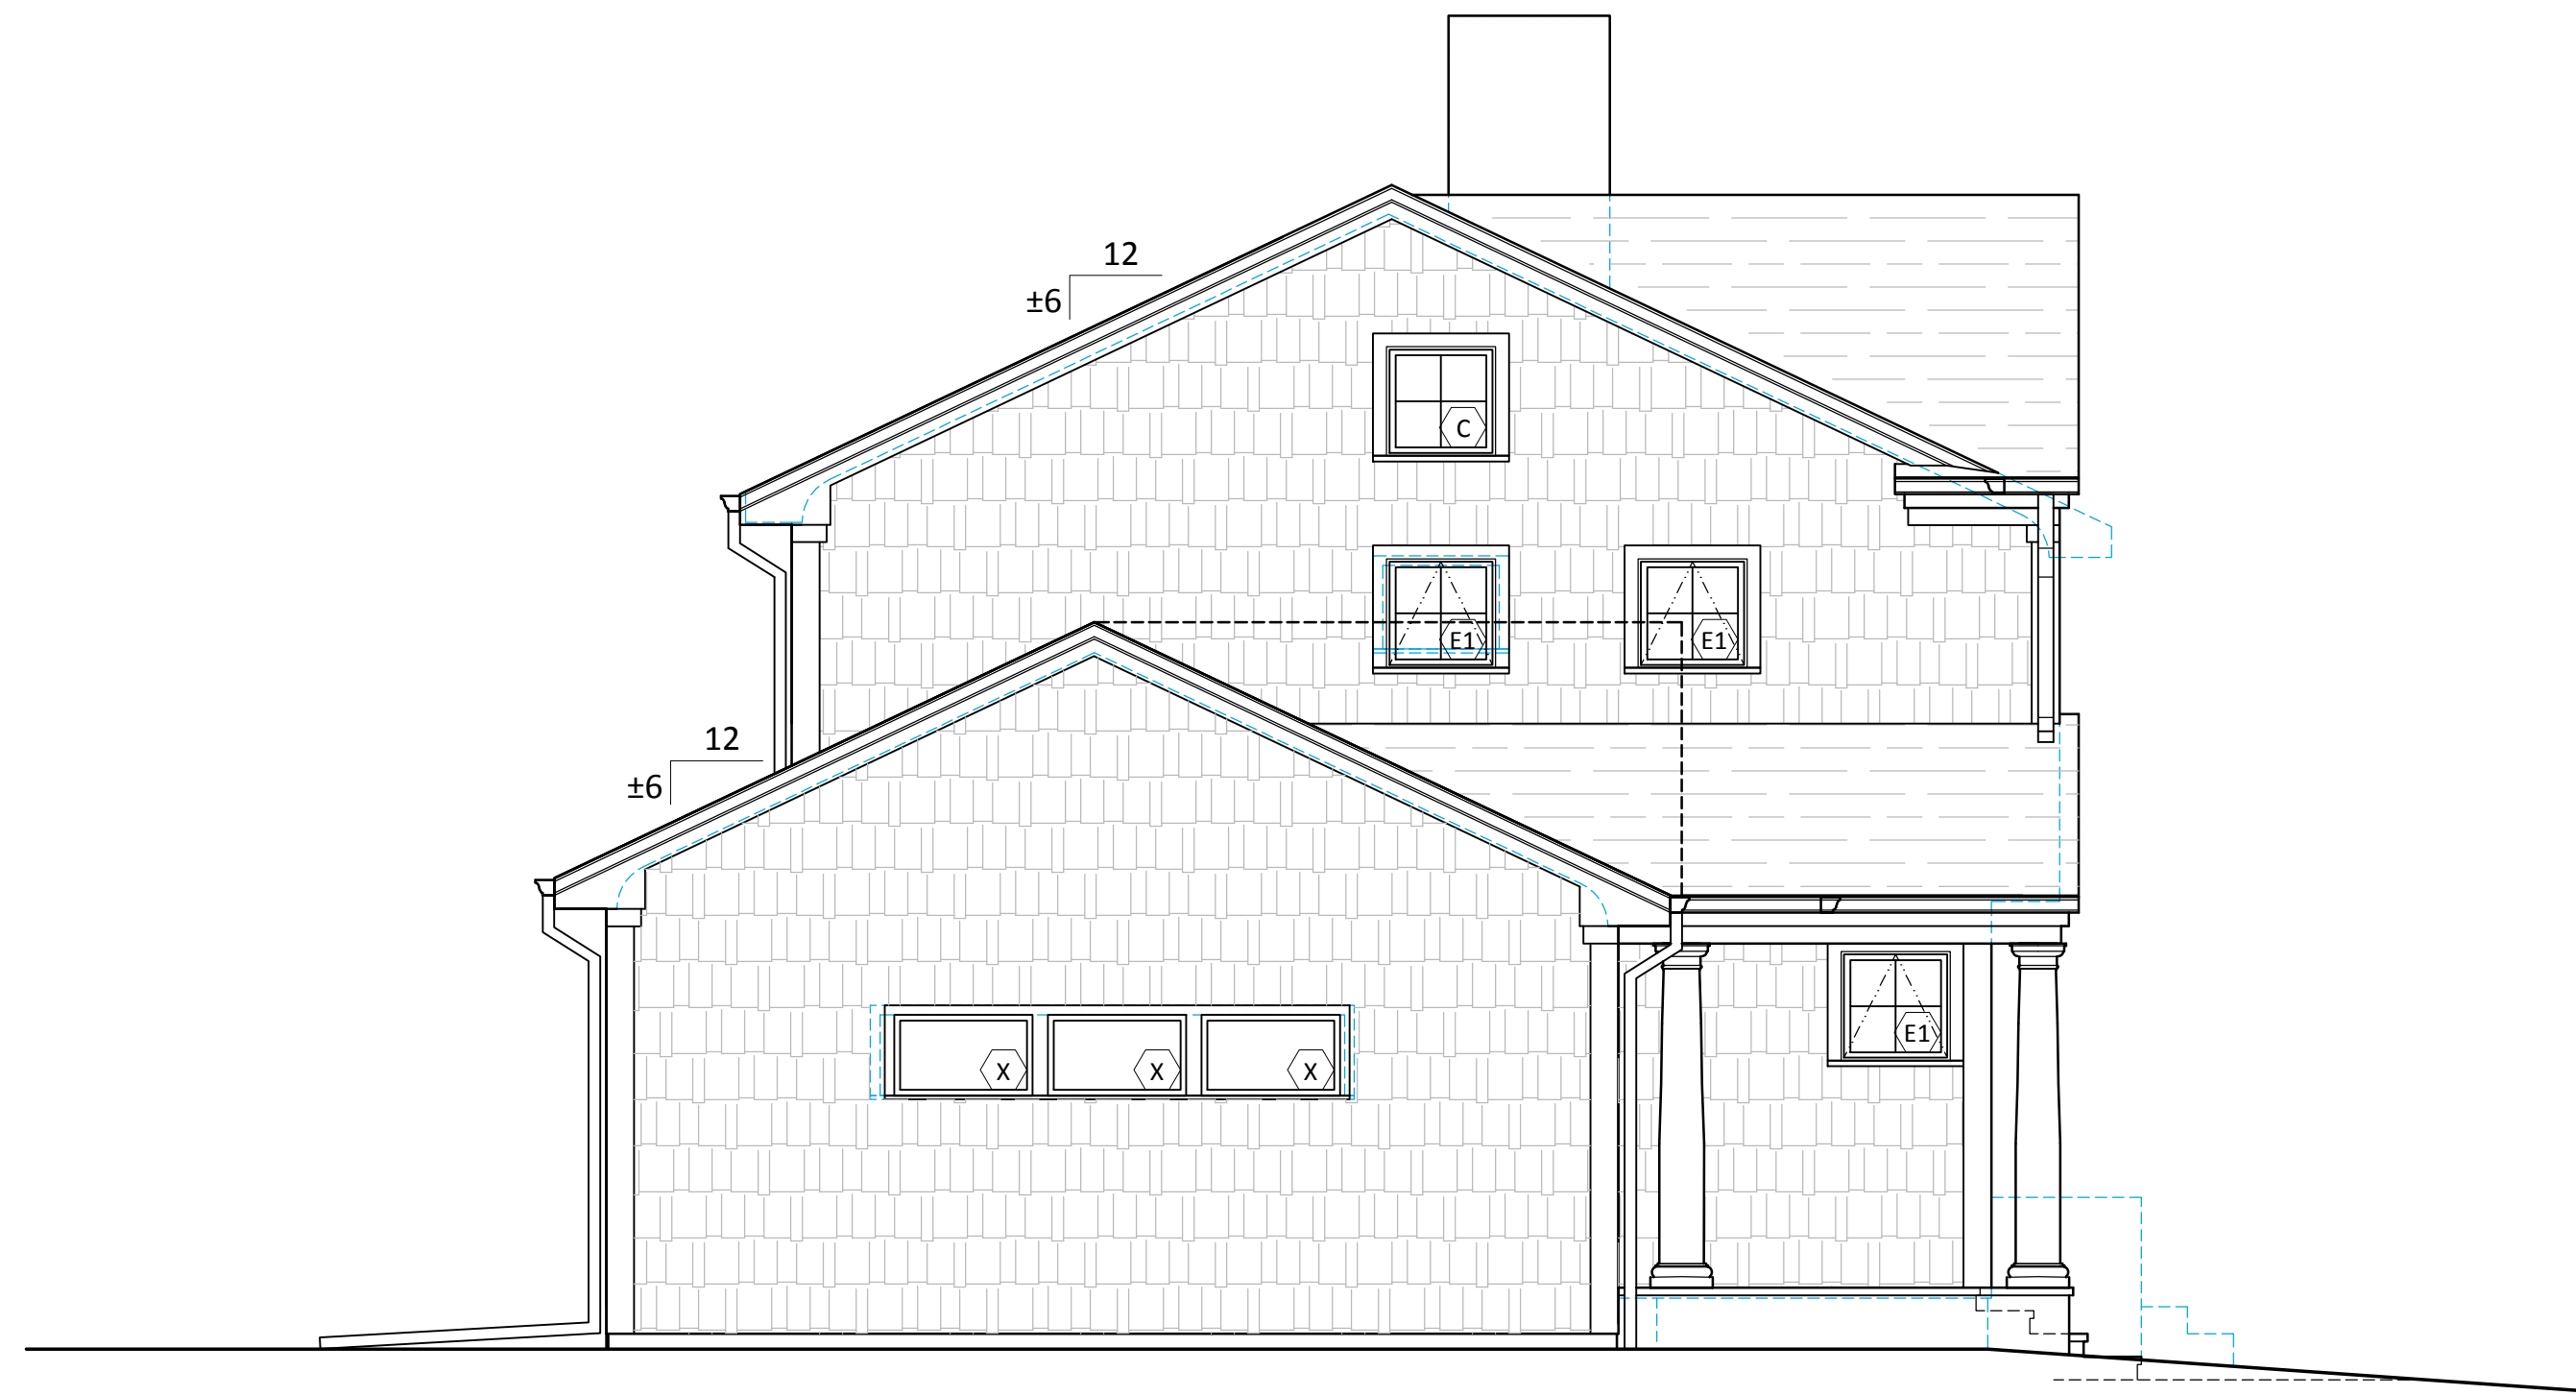

2 EAST ELEVATION  
 $\frac{1}{4}'' = 1'-0''$

